
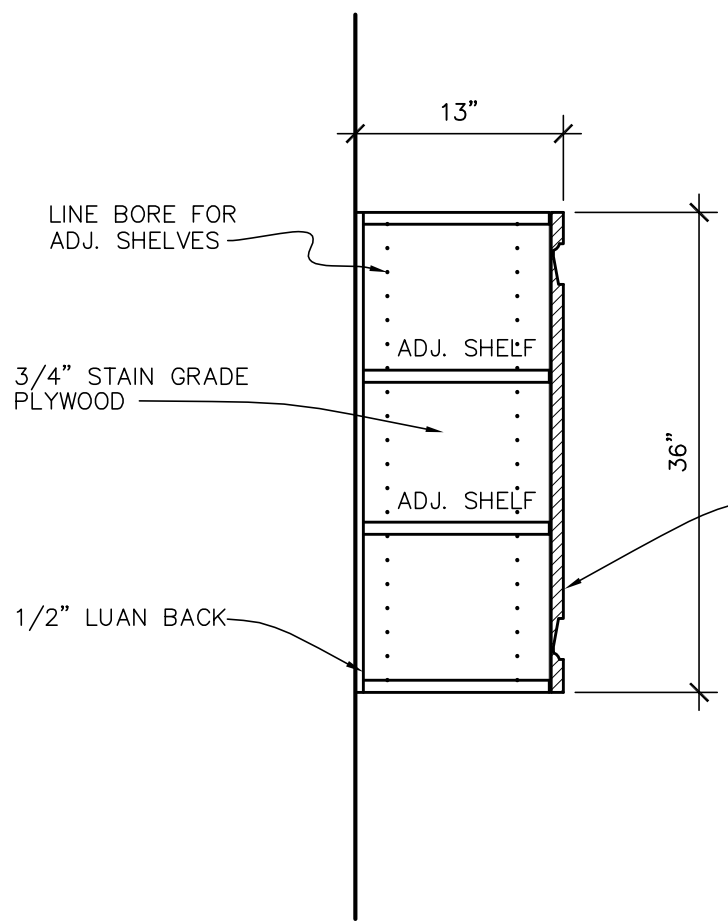



OPENING SCHEDULE					
	MARK	SIZE	TYPE	FRAME	REMARKS
DOORS	1	3'-0"x7'-0"x1-3/4"	SOLID CORE MTL. EXTERIOR	MTL.	W/5x28 VLS. PNL./CLR GL. TRAN. ABOVE. W/ THRESHOLD
	2	3'-0"x7'-0"x1-3/4"	SOLID CORE MTL. EXTERIOR	MTL.	W/HALF GLASS/CLR GL. TRAN. ABOVE. W/ THRESHOLD
	3	3'-0"x7'-0"x1-3/4"	SOLID CORE MTL. EXTERIOR	MTL.	W/HALF GLASS/CLR GL. TRAN. ABOVE. W/ THRESHOLD
	4	3'-0"x7'-0"x1-3/4"	SOLID CORE MTL. EXTERIOR	MTL.	W/ CLR GL. TRAN. ABOVE. W/ THRESHOLD
	5	3'-0"x7'-0"x1-3/4"	SOLID CORE MTL. EXTERIOR	MTL.	W/HALF GLASS/CLR GL. TRAN. ABOVE. W/ THRESHOLD
	6	3'-0"x7'-0"x1-3/4"	SOLID CORE MTL. EXTERIOR	MTL.	W/HALF GLASS/CLR GL. TRAN. ABOVE. W/ THRESHOLD
	7	3'-0"x7'-0"x1-3/4"	SOLID CORE MTL. EXTERIOR	MTL.	W/2 CLR GL. TRAN. ABOVE & 4"x7" SIDELITE. W/ THRESHOLD
	8	3'-0"x7'-0"x1-3/4"	SOLID CORE WD.	MTL.	
	9	3'-0"x7'-0"x1-3/4"	SOLID CORE WD.	MTL.	
	10	3'-0"x7'-0"x1-3/4"	SOLID CORE WD.	MTL.	W/5x28 VLS. PNL./CLR GL. TRAN. ABOVE
	11	3'-0"x7'-0"x1-3/4"	SOLID CORE WD.	MTL.	W/5x28 VLS. PNL./CLR GL. TRAN. ABOVE
	12	3'-0"x7'-0"x1-3/4"	SOLID CORE WD.	MTL.	W/5x28 VLS. PNL./CLR GL. TRAN. ABOVE
	13	3'-0"x7'-0"x1-3/4"	SOLID CORE WD.	MTL.	
	14	3'-0"x7'-0"x1-3/4"	SOLID CORE WD.	MTL.	
	15	2'-4"x7'-0"x1-3/4"	SOLID CORE WD.	MTL.	W/ CLR GL. TRAN. ABOVE
	16	6'-0"x7'-0"	BARN DOOR		
	17	3'-0"x7'-0"x1-3/4"	SOLID CORE WD.	MTL.	
	18	3'-0"x7'-0"x1-3/4"	SOLID CORE WD.	MTL.	W/5x28 VLS. PNL./CLR GL. TRAN. ABOVE
	19	3'-0"x7'-0"x1-3/4"	SOLID CORE WD.	MTL.	W/5x28 VLS. PNL./CLR GL. TRAN. ABOVE
	20	3'-0"x7'-0"x1-3/4"	SOLID CORE WD.	MTL.	W/5x28 VLS. PNL./CLR GL. TRAN. ABOVE
	21	3'-0"x7'-0"x1-3/4"	SOLID CORE WD.	MTL.	W/ CLR GL. TRAN. ABOVE
	22	2'-4"x7'-0"x1-3/4"	SOLID CORE WD.	MTL.	W/ MTL. PANEL TRAN. ABOVE
WINDOWS	A	4'-0"x8'-0"	LOW 'E', INSUL. GL.,	MTL.	
	B	4'-0"x8'-0"	LOW 'E', INSUL. GL.,	MTL.	
	C	4'-0"x8'-0"	LOW 'E', INSUL. GL.,	MTL.	
	D	(3) 2'-0"x3'-6"	LOW 'E', INSUL. GL.,	MTL.	W/ CLR GL. TRAN. ABOVE

ROOM FINISH SCHEDULE					
ROOM	FLOOR	BASE	WALLS	CEILING	HT.
EXIST. COVERED PAVILION	CONC.	NONE	PTD. CMU	NONE	VARIES
CLASSROOM-1	VCT	VINYL	PTD. GYP. & CMU	ACOUST. TL.	VARIES
CLOSET-1	VCT	VINYL	PTD. GYP. & CMU	ACOUST. TL.	8'-0"
CLOSET-2	VCT	VINYL	PTD. GYP. & CMU	ACOUST. TL.	8'-0"
CORRIDOR-1	VCT	VINYL	PTD. CMU	ACOUST. TL.	8'-0"
REAR PORCH	EXIST. CONC.	NONE	EXIST. BRICK	STUCCO	
RESTROOM ENTRY	VCT	VINYL	PTD. CMU	ACOUST. TL.	8'-0"
WOMEN	EXIST. CER. TILE	EXIST. CER. TILE	PTD. CMU	ACOUST. TL.	8'-0"
MEN	EXIST. CER. TILE	EXIST. CER. TILE	PTD. CMU	ACOUST. TL.	8'-0"
MECH. / ELECT.	CONC.	VINYL	PTD. CMU	ACOUST. TL.	8'-0"
BREAKROOM	VCT	VINYL	PTD. GYP. & CMU	ACOUST. TL.	VARIES
JANITOR	VCT	VINYL	PTD. CMU	ACOUST. TL.	8'-0"
OFFICE	VCT	VINYL	PTD. CMU	ACOUST. TL.	8'-0"
RESTROOM	VCT	VINYL	PTD. CMU	ACOUST. TL.	8'-0"
CLOSET-3	VCT	VINYL	PTD. CMU	ACOUST. TL.	8'-0"
CLOSET-4	VCT	VINYL	PTD. CMU	ACOUST. TL.	8'-0"
CORRIDOR-2	VCT	VINYL	PTD. CMU	ACOUST. TL.	8'-0"
CLASSROOM-2	VCT	VINYL	PTD. GYP. & CMU	ACOUST. TL.	VARIES


DOOR HARDWARE SHALL BE ADA COMPLIANT LEVERS.
DOOR HARDWARE SHALL NOT REQUIRE TIGHT GRASPING,
TIGHT PINCHING OR TWISTING OF THE WRIST TO OPERATE
AND SHALL BE CAPABLE OF BEING OPENED WITH ONLY
ONE RELEASING OPERATION.

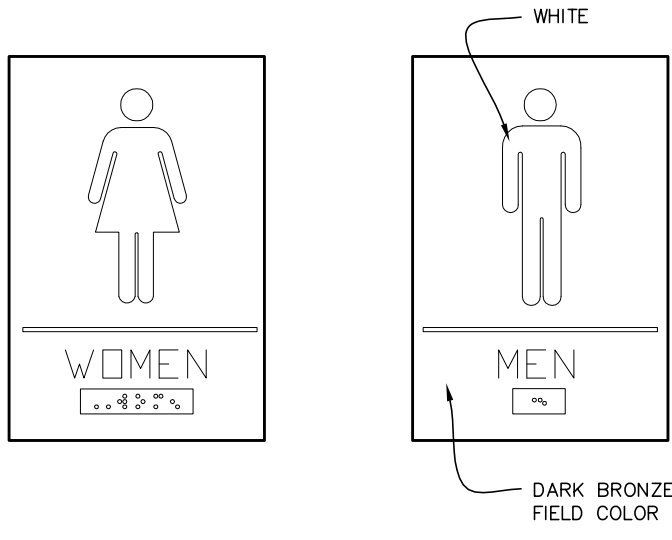


SECTION AT UPPER CABINET
SCALE: 1"=1'-0"

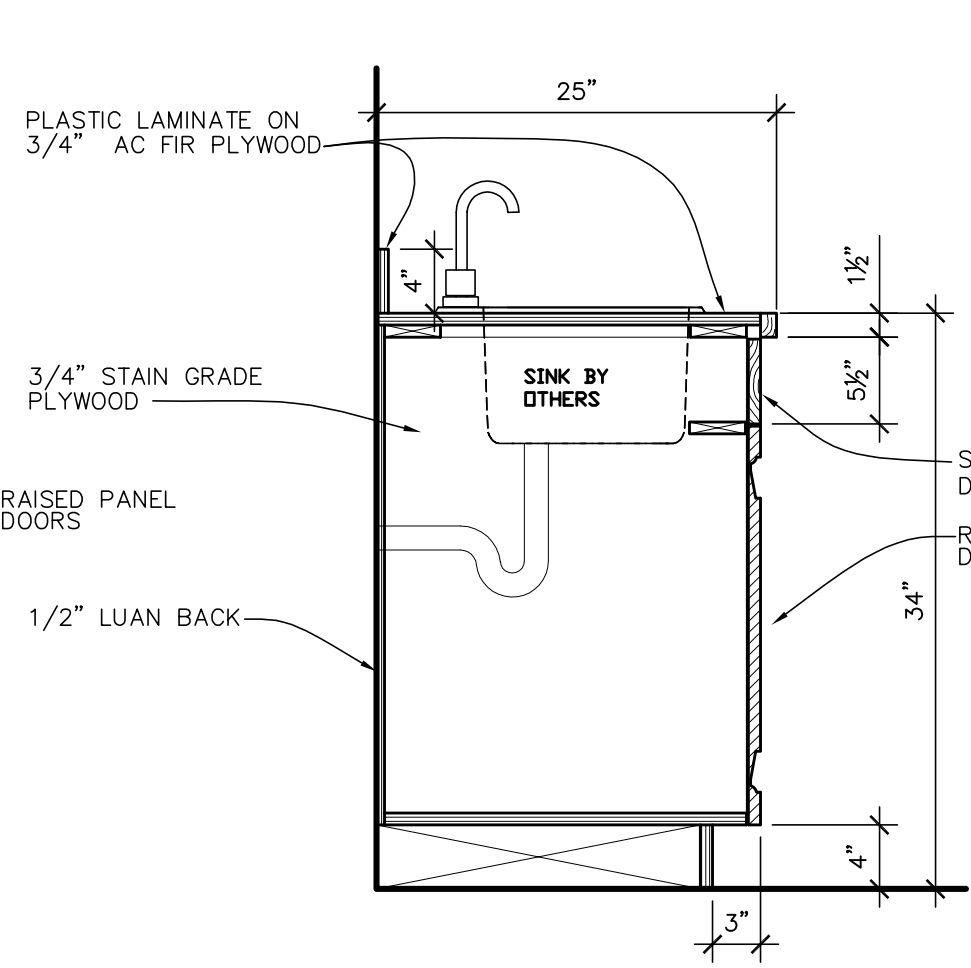


SECTION AT BASE CABINET
SCALE: 1"=1'-0"

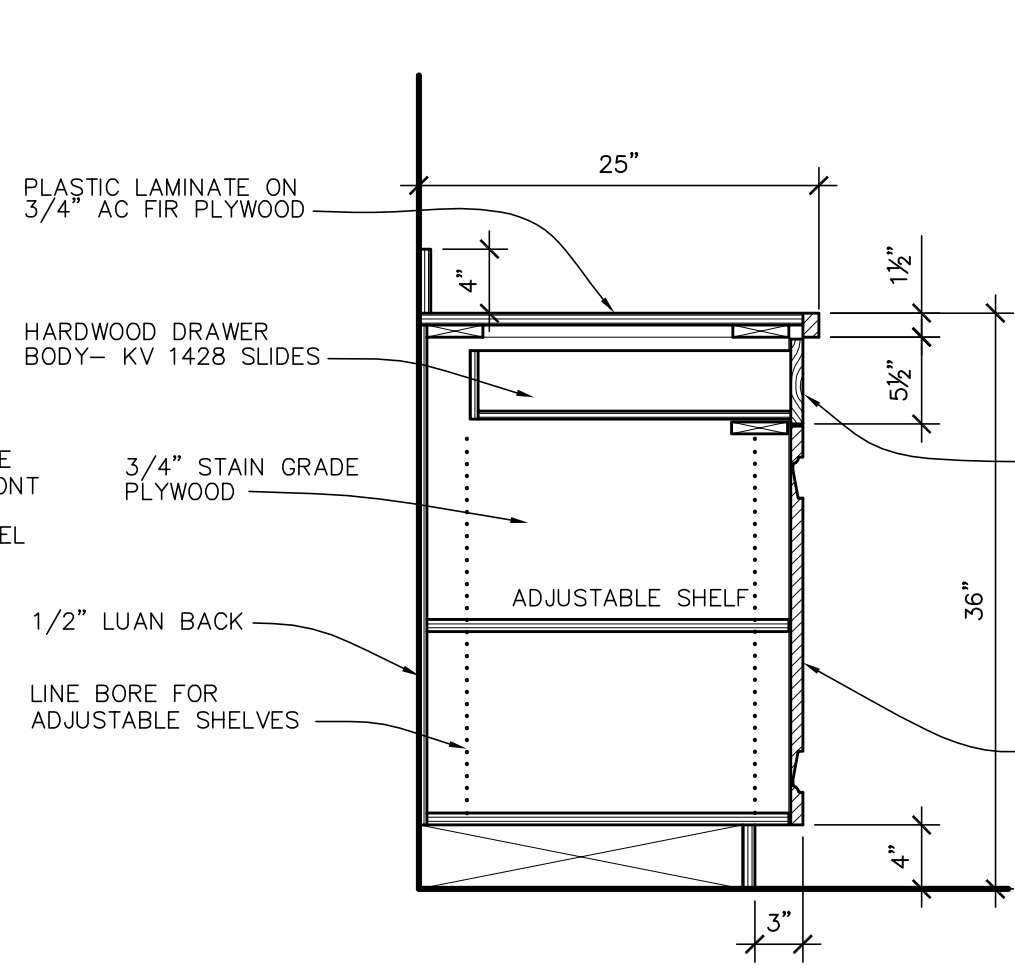


SECTION AT BASE CABINET
SCALE: 1"=1'-0"

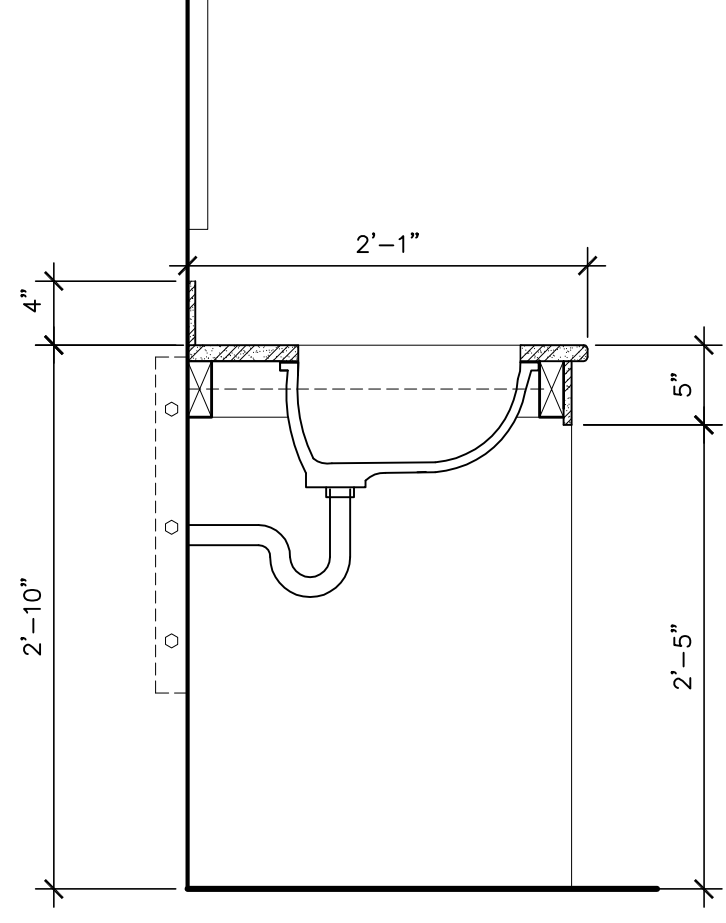


SECTION AT RESTROOM CABINET
SCALE: 1"=1'-0"

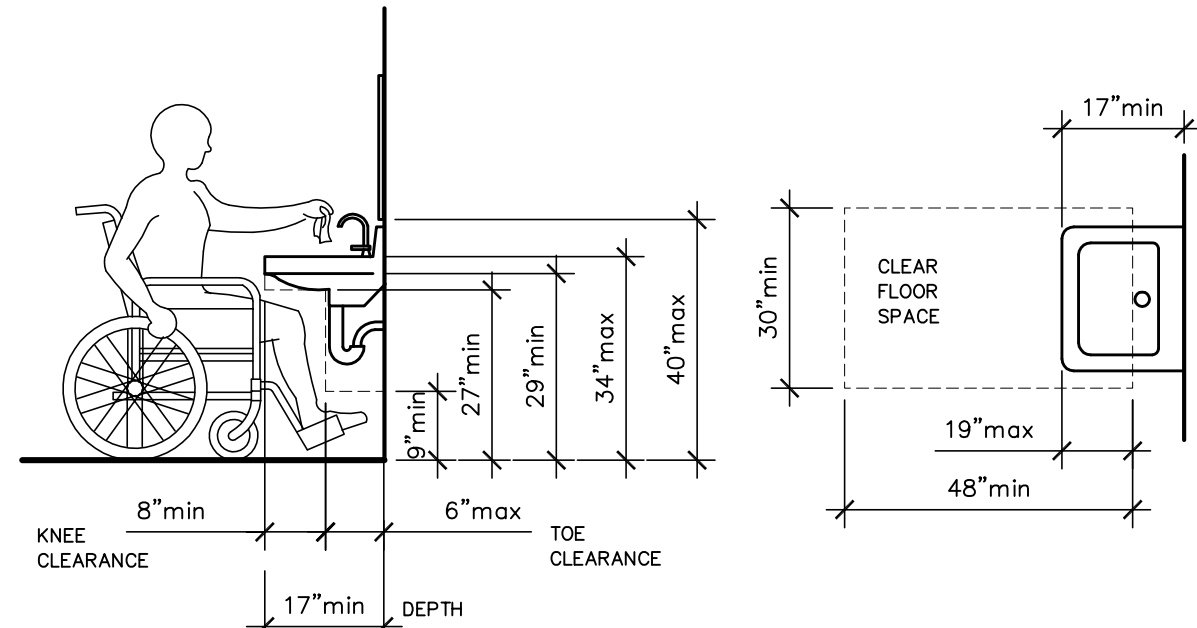





LAVATORY CLEARANCE AND CLEAR FLOOR SPACE

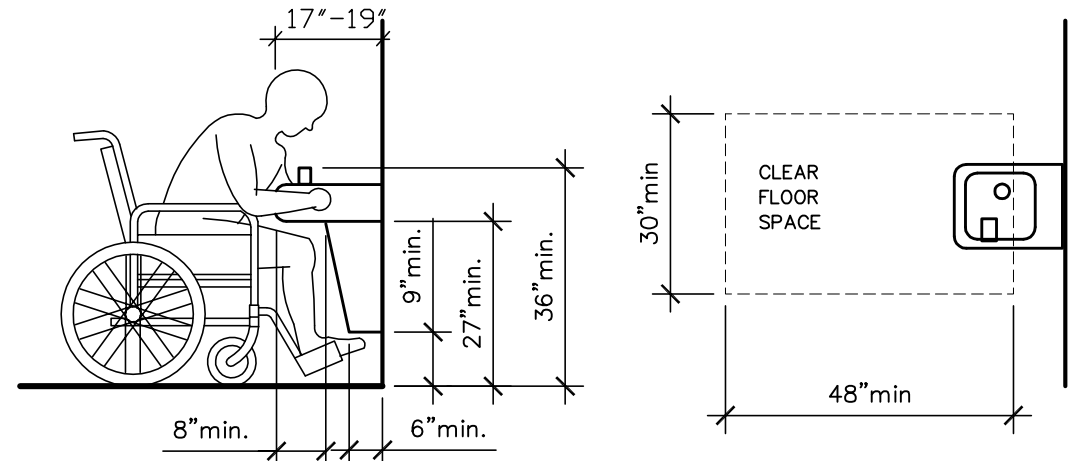



Drinking Fountains and Water Coolers

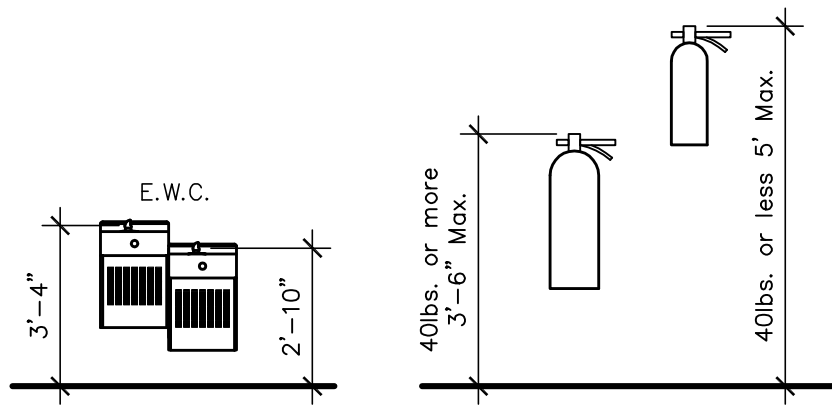

Top of Fire Extinguisher

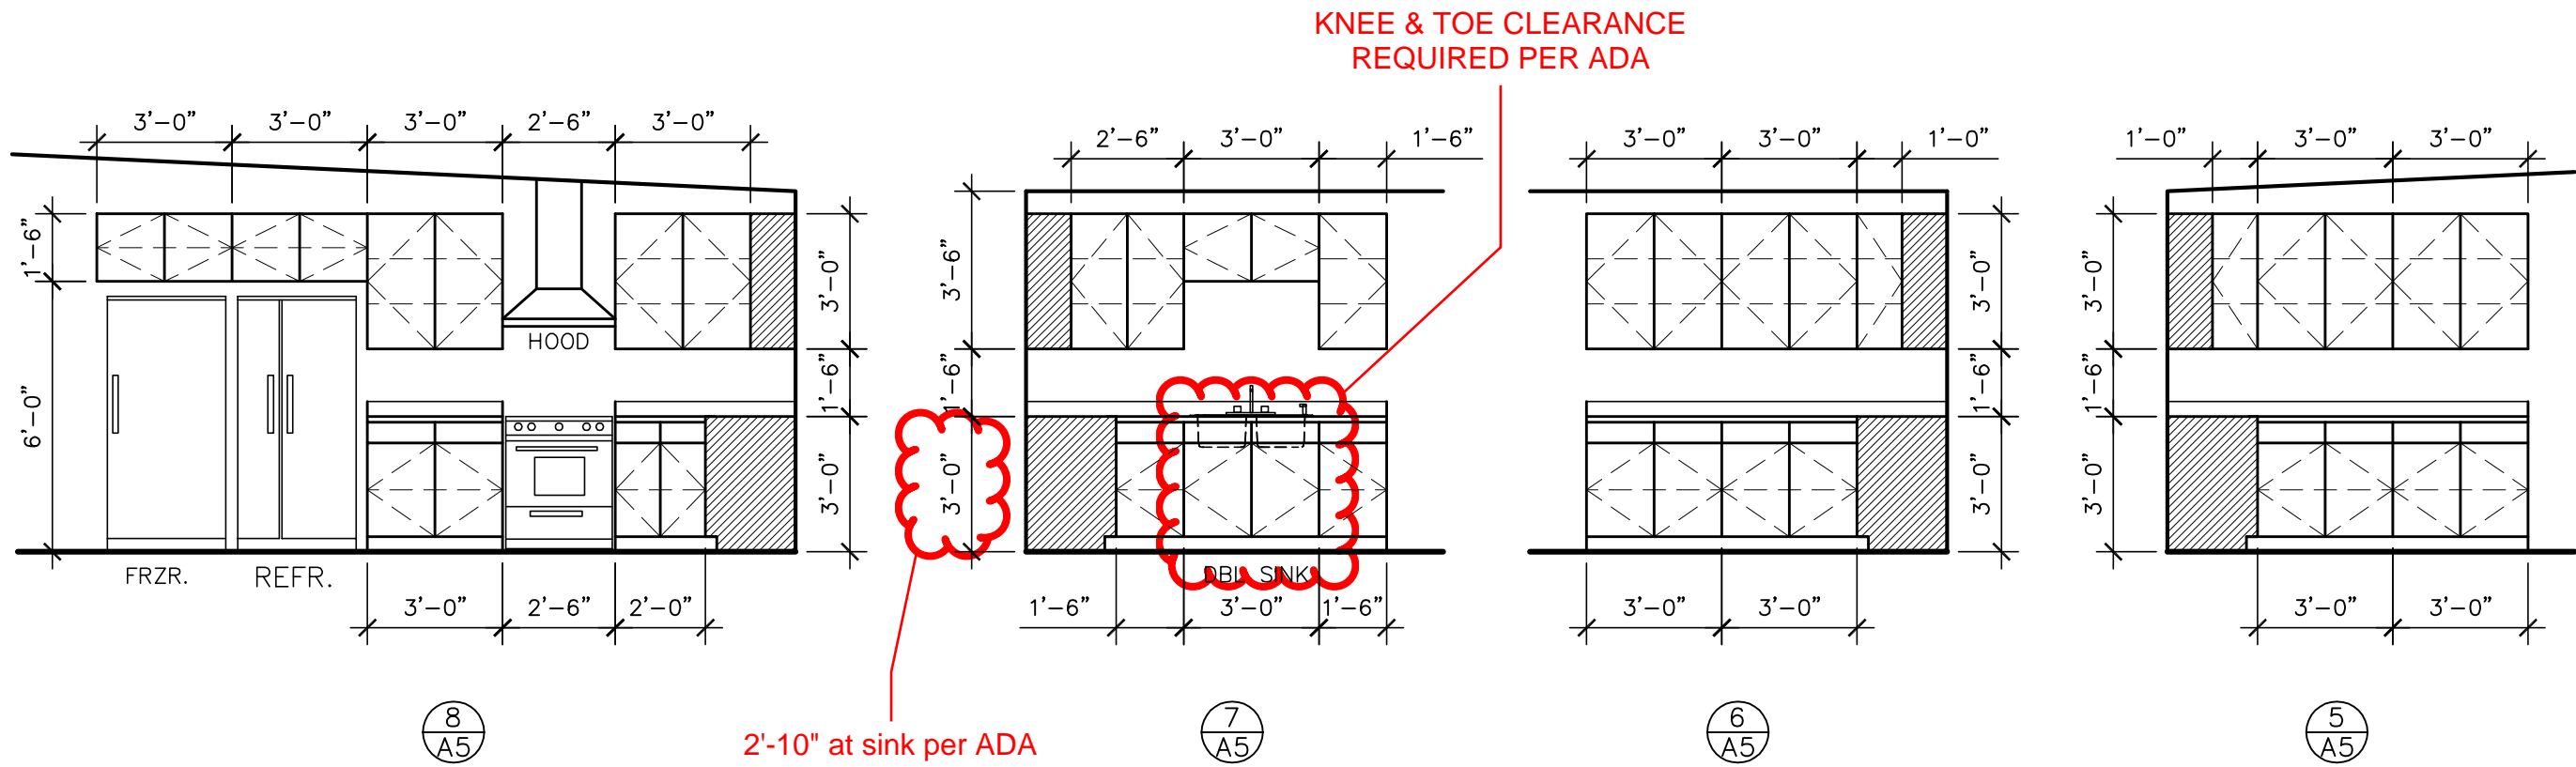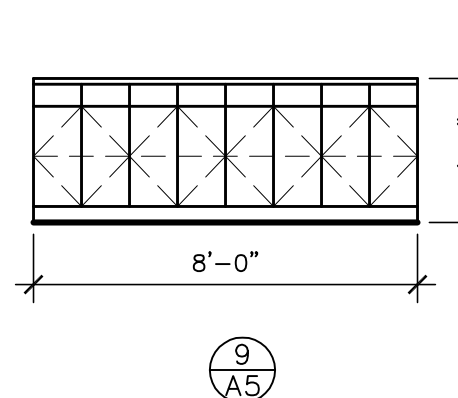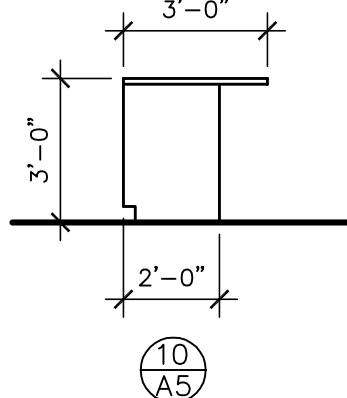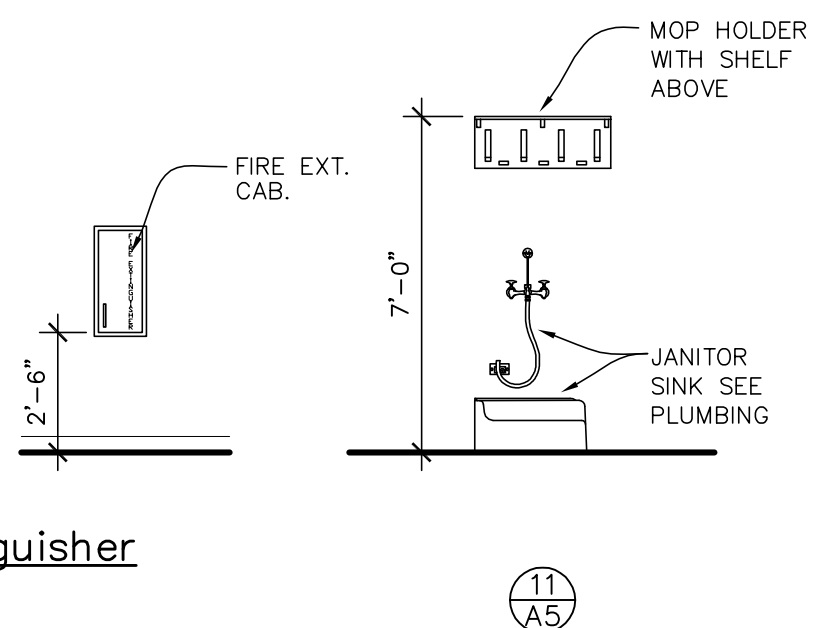

OSFM COMMENTS

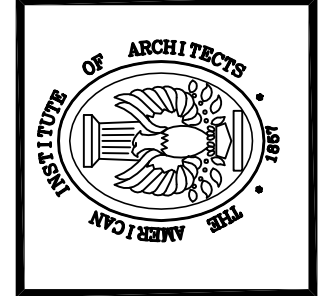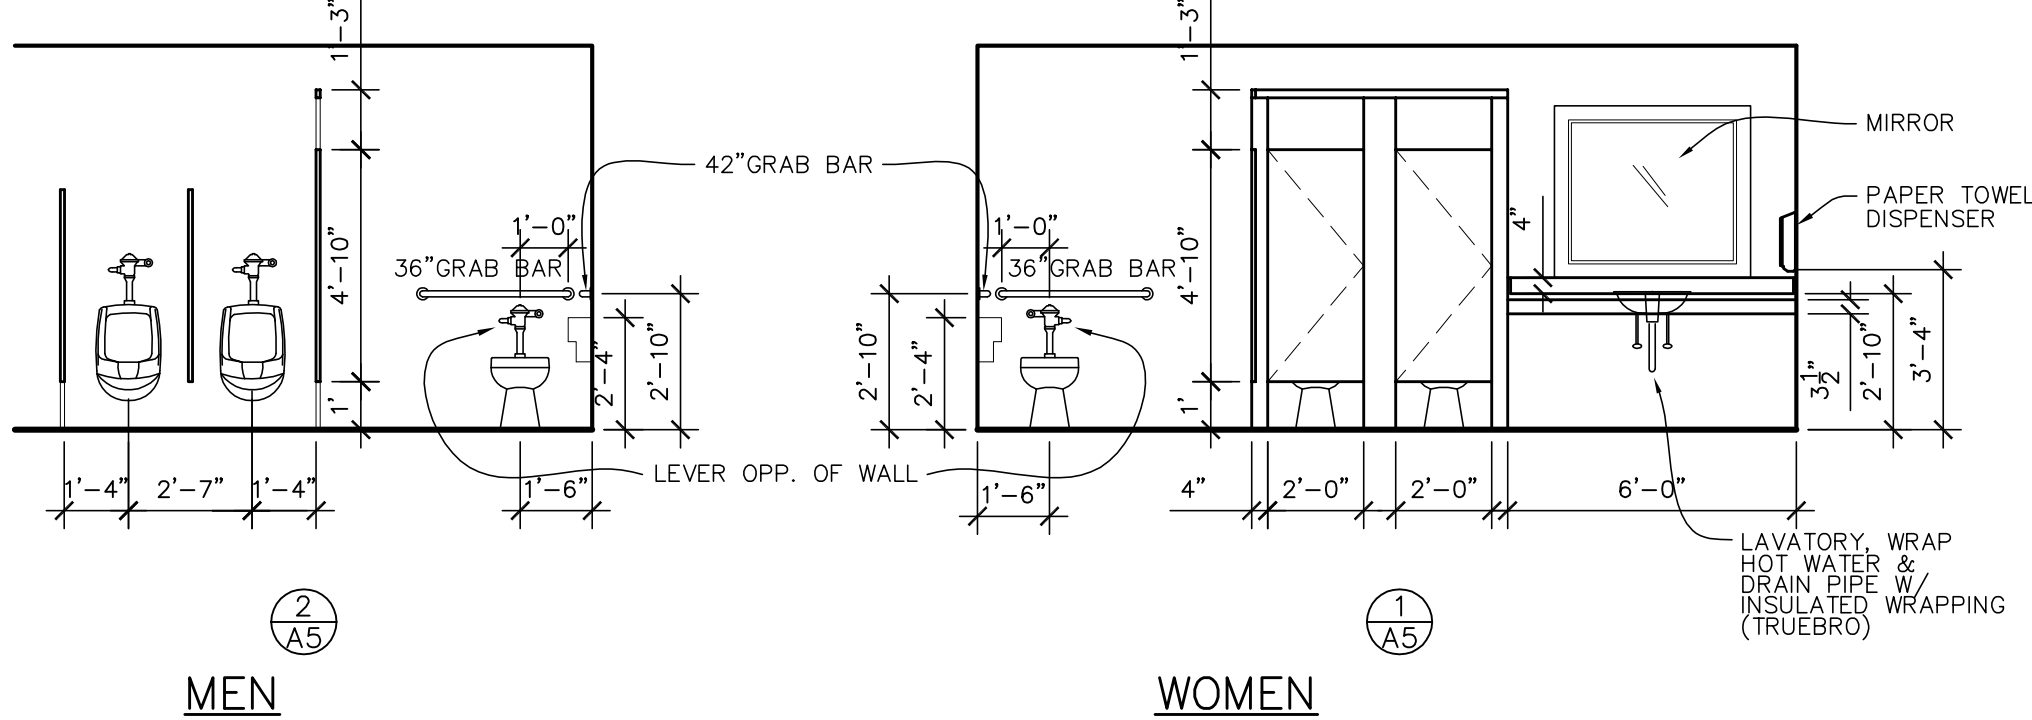

318-765-2747
KENNETH C. BERGERON
AIA - Architect
196 C. Rachal Rd. - Pollock, La. 71467



DATE: 1/30/28
REVISED:
JOB NO.
DRAWN BY: K.C.B.
CHECKED BY: K.C.B.

REVIEWED FOR
STATE FIRE MARSHAL
AS PER REVIEW LETTER
BY: JEFF GONSOLIN
AS 26-001927
REVIEWED 02-09-2026

NEW TRAINING CENTER FOR:
Bordelonville Fire Department
BORDELONVILLE, LA.

SHEET NUMBER
A5
5 of 9