
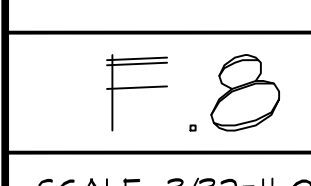
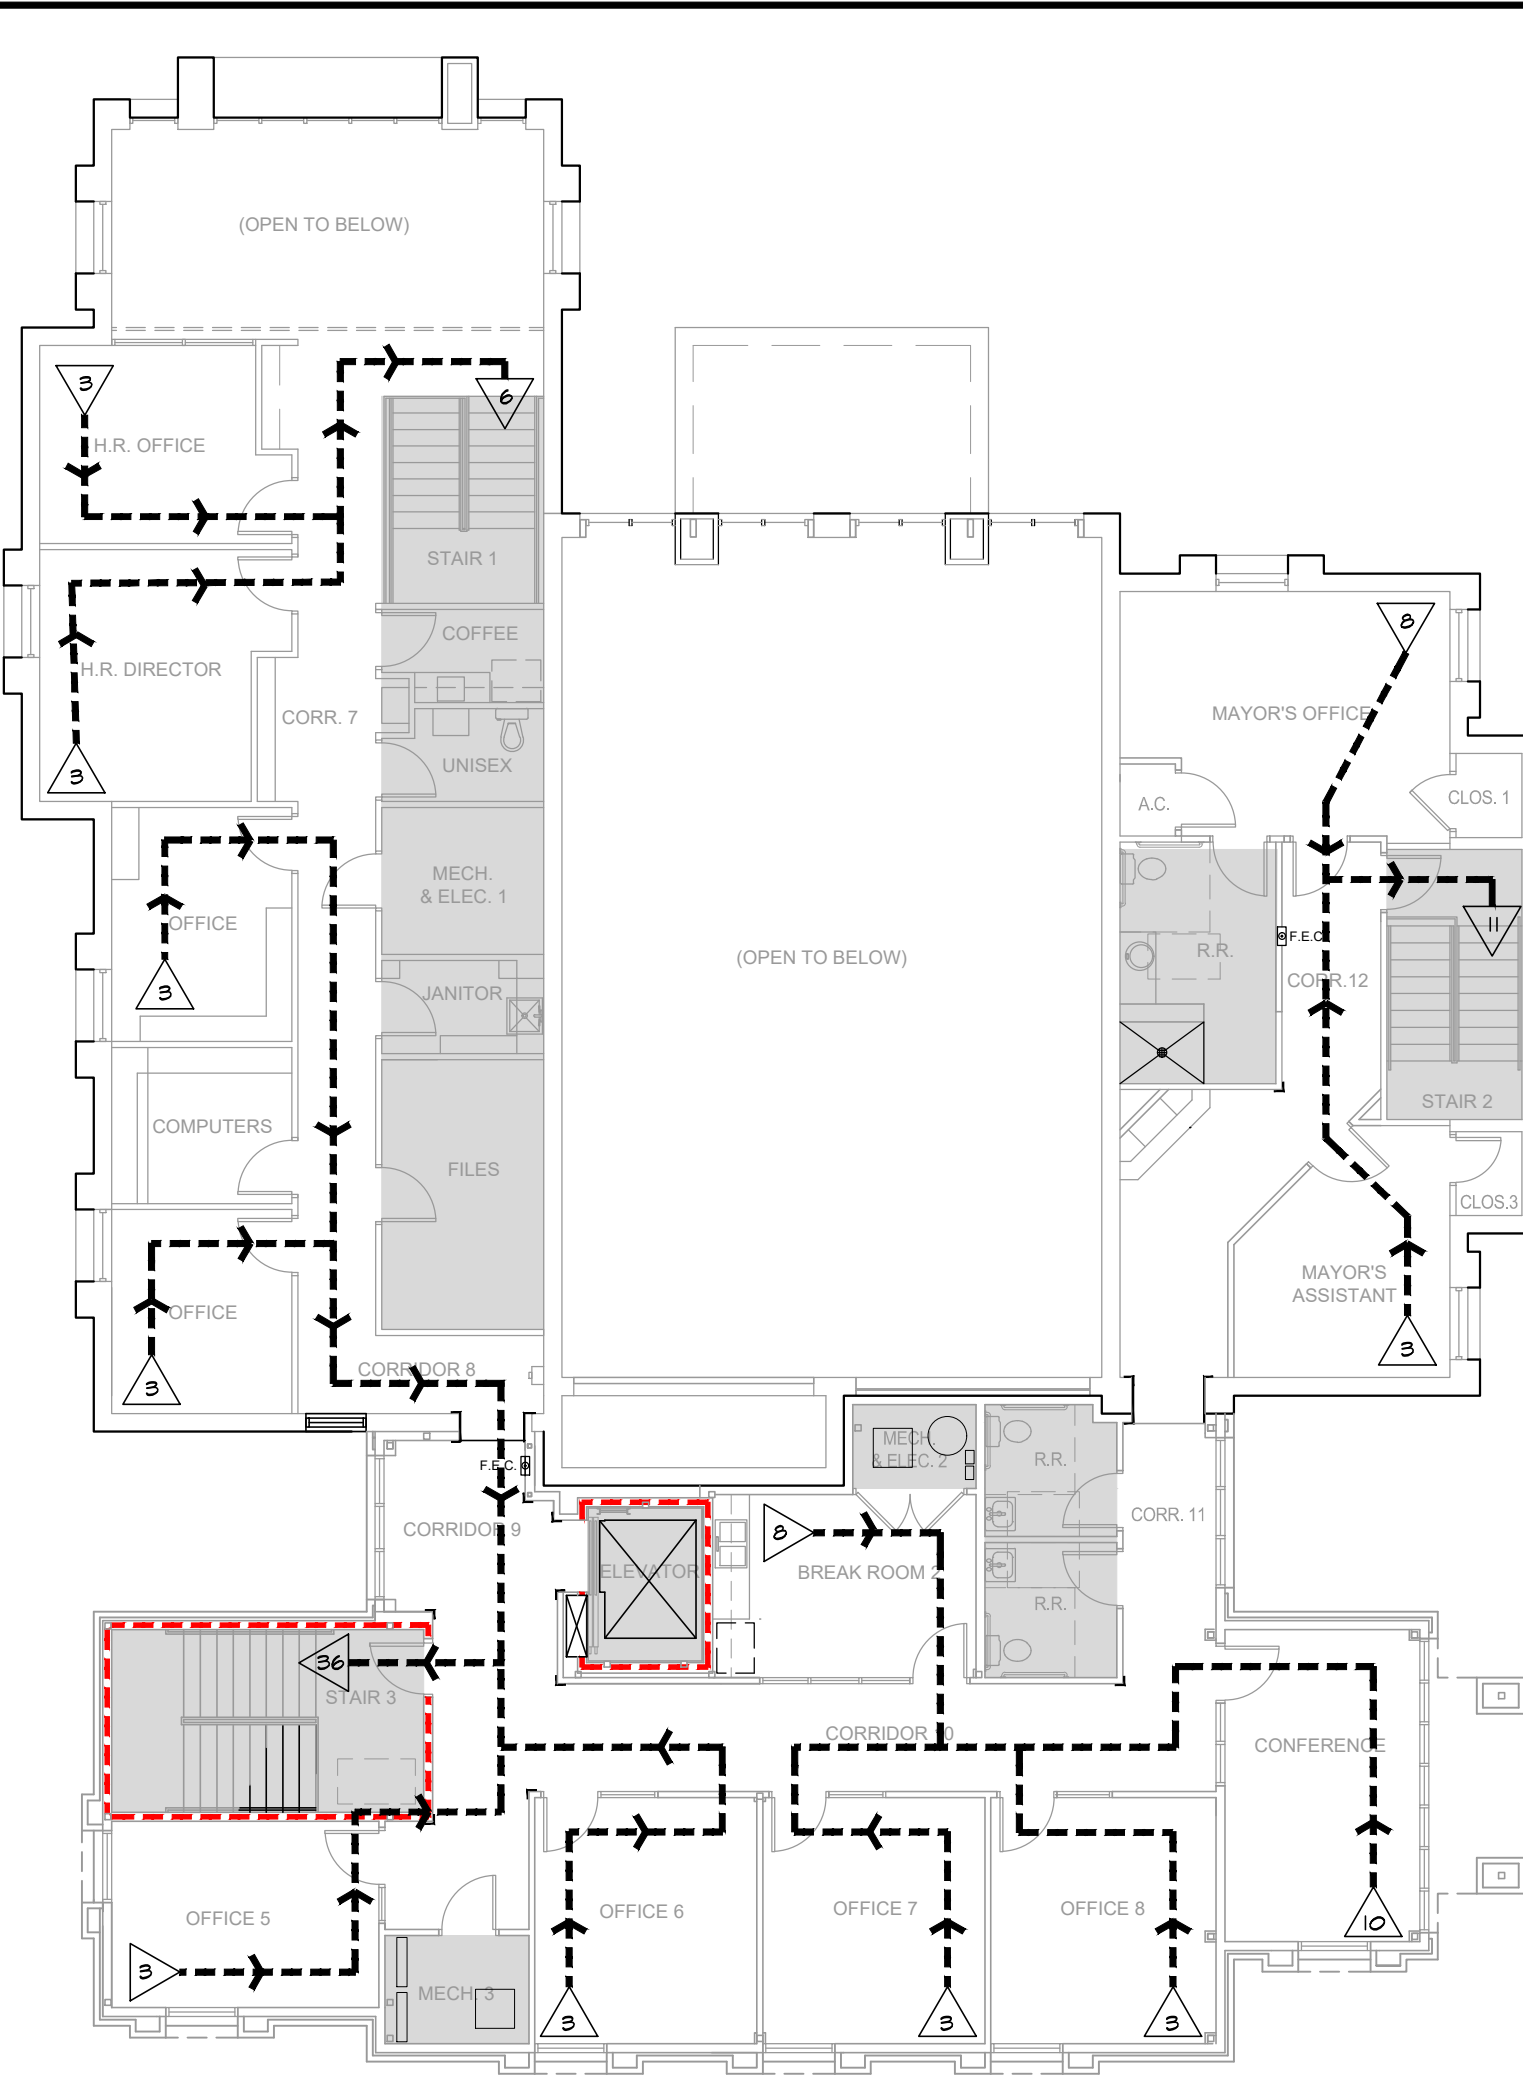



THESE TWO
DRAWINGS
SHOW
EGRESS
PLAN AFTER
CONSTRUCTION

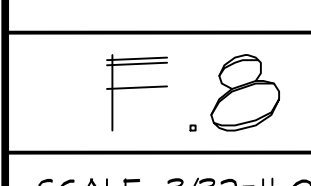




KEYNOTES:
1 PART OF AN ALTERNATE, NOT PART OF OF BASE BID. SEE SPECIFICATION SECTION 1090 - ALTERNATES FOR DESCRIPTION.

F.1 FIRST LEVEL EGRESS PLAN - POST CONSTRUCTION
SCALE: 3/32" = 1'-0" (IF PRINTED IN 24" x 36" FORMAT)

F.8 SECOND LEVEL EGRESS PLAN - POST CONSTRUCTION
SCALE: 3/32" = 1'-0" (IF PRINTED IN 24" x 36" FORMAT)

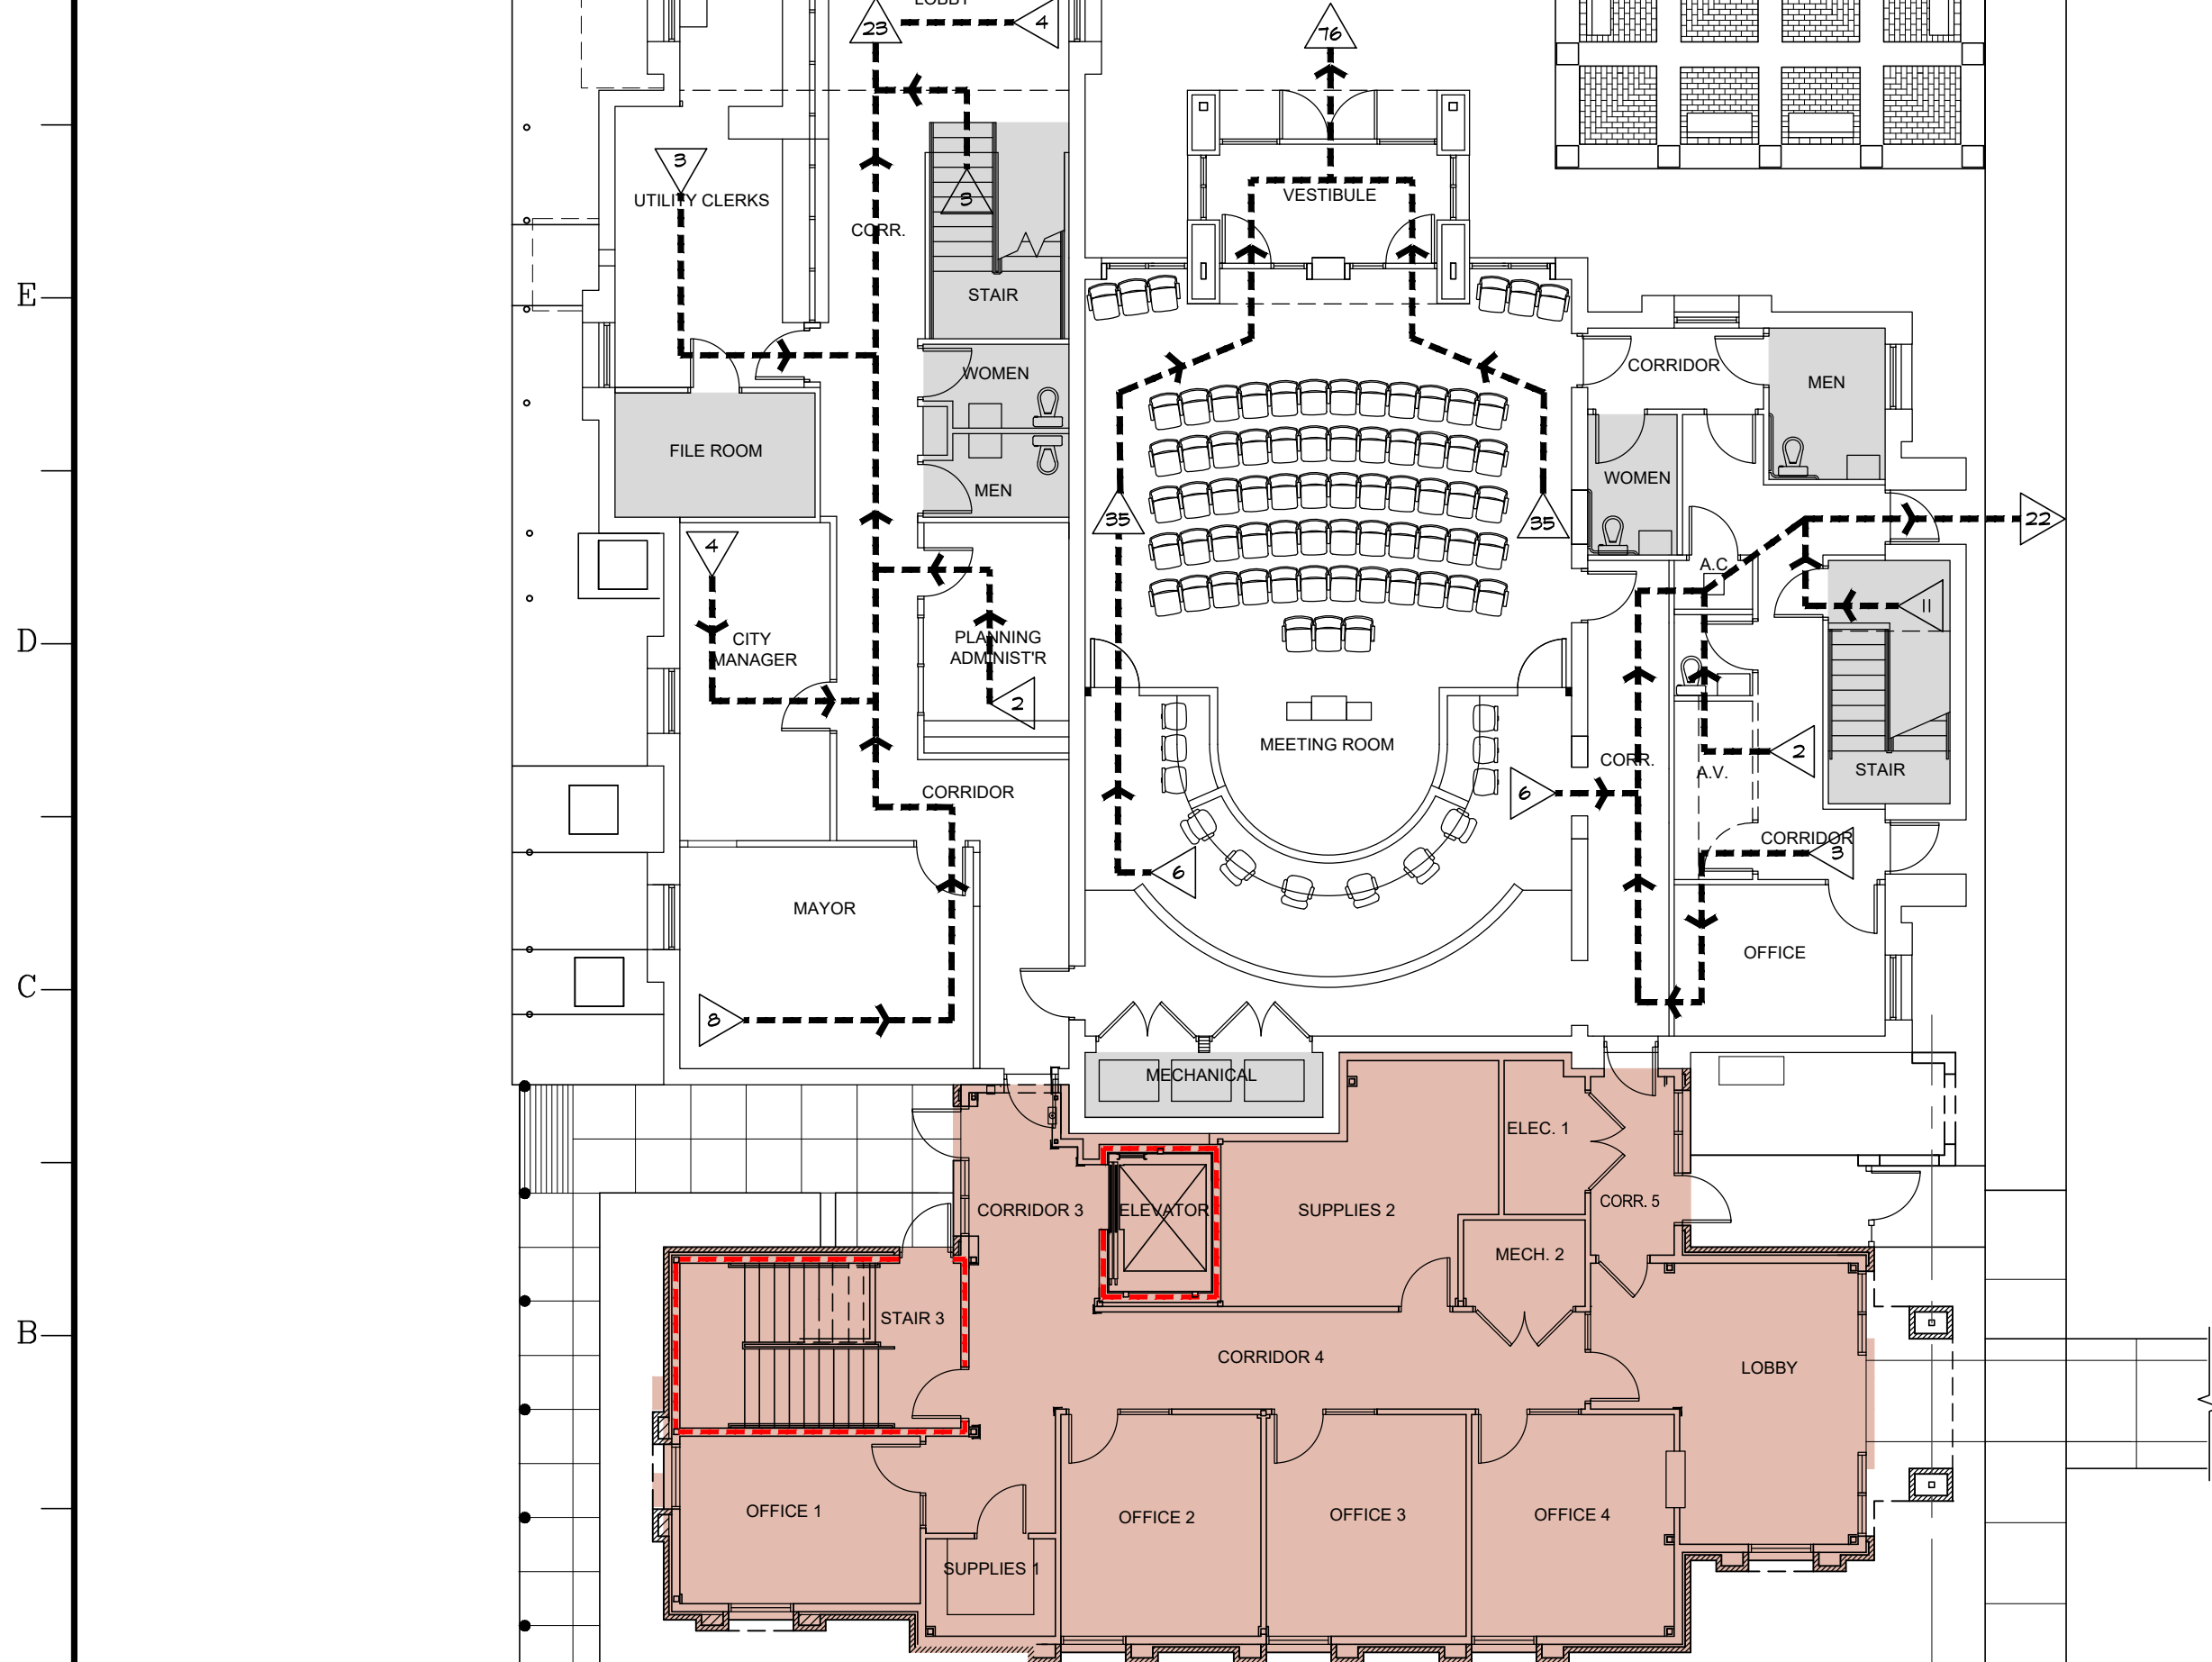

THESE TWO
DRAWINGS
SHOW
EGRESS
PLAN DURING
CONSTRUCTION

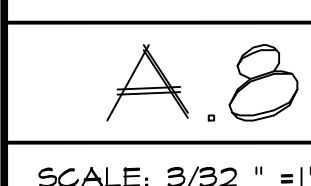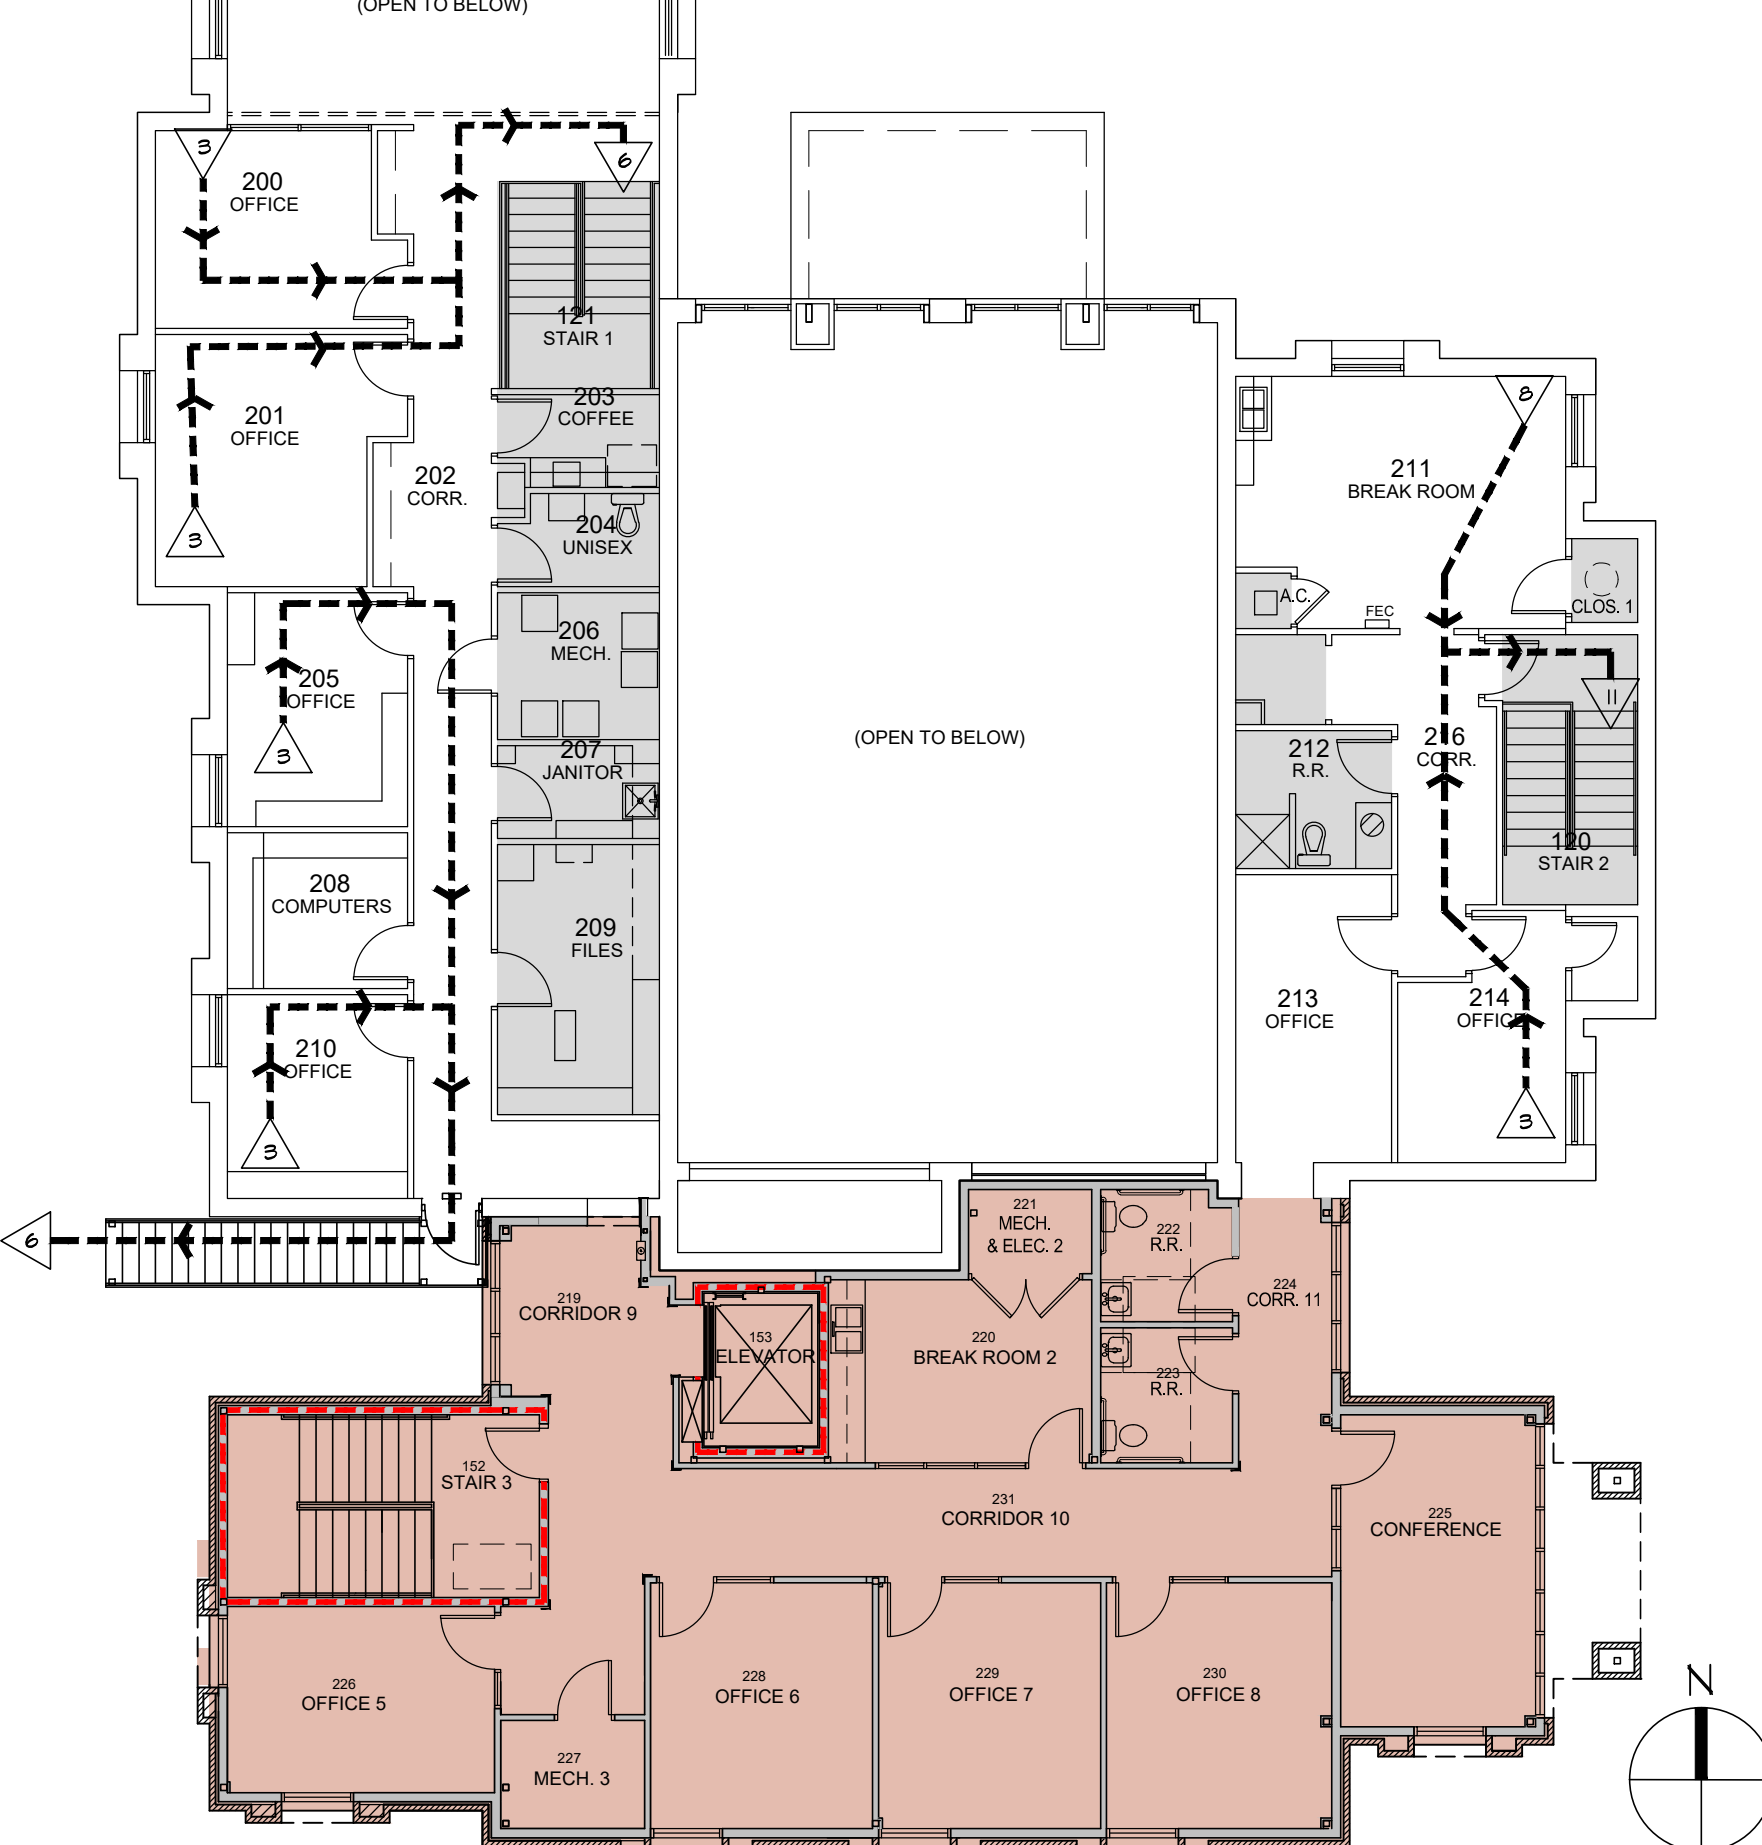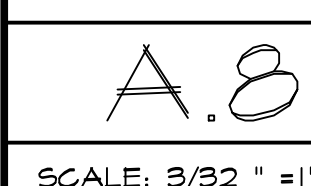

OCCUPANT LOAD LEGEND
80 OCCUPANT LOAD
EXIT PATH
NOTE:
A TYPICAL 36" EGRESS DOOR PROVIDES 34" CLEAR EXIT WIDTH TO ACCOMMODATE 0.2" WIDTH PER PERSON FOR A TOTAL CAPACITY OF 170 PERSONS PER DOOR LEAF.
- NO ONE WILL BE STATIONED IN HATCHED AREAS. THESE ARE ACCESSORY USES TO THE OPERATION OF THE BUILDING.
- NO STAFF OR BUILDING OCCUPANTS WILL HAVE ACCESS TO THESE AREAS DURING CONSTRUCTION.

ADDENDUM NO. 4
NO. REVISIONS/SUBMISSIONS
DATE 05.14.2026

Lynn Guidry
ARCHITECT
411 ARGENEAUX ROAD CARENCRO LOUISIANA 70520
337.846.6645 email:lynn@lynnguidryarchitect.com

CARENCRO
CITY HALL
EXPANSION
2026
210 EAST ST. PETER STREET CARENCRO, LOUISIANA



EGRESS PLANS

A.1 FIRST LEVEL EGRESS PLAN - DURING CONSTRUCTION
SCALE: 3/32" = 1'-0" (IF PRINTED IN 24" x 36" FORMAT)

A.8 SECOND LEVEL EGRESS PLAN - DURING CONSTRUCTION
SCALE: 3/32" = 1'-0" (IF PRINTED IN 24" x 36" FORMAT)

PRINT IN
COLOR!
CERTAIN FEATURES
OF THIS PAGE OF
DRAWINGS ARE ONLY
APPARENT IF THE
PAGE IS PRINTED
IN COLOR.

Designed LGG	Project No. 2024.006
Drawn BP	Scale AS NOTED
Checked LGG	Drawing No. A.140R
Reviewed	Date MAY 14, 2026

