


**EAST SAINT PETER ST. (80' R/W)**

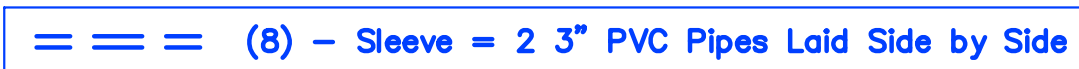

ALTERNATES  
LANDSCAPING AND  
IRRIGATION IS PART OF  
AN ALTERNATE.  
NOT IN BASE BID. THE  
ONLY EXCEPTIONS ARE  
THE SLEEVES UNDER  
SIDE WALKS AND  
PARKING. SEE  
SPECIFICATION SECTION  
01030—ALTERNATES  
FOR DESCRIPTION OF  
THE ALTERNATES.

Project No. 2024.006

Scale 1"=10'

Drawing No. L.001R

25 OF 83

PRINT IN  
COLOR!

CERTAIN FEATURES OF  
THIS PAGE OF DRAWING  
ARE ONLY APPARENT  
IF THE PAGE IS  
PRINTED IN COLOR.