



*TCE = TOP CHORD EXTENSION
 □ COLUMNS - ALL COLS HSS4x4x0.250 U.N.O.
 — JOISTS - ALL ROOF JOISTS 10K1 (ALT 10TSK275)
 - - - K-BRACE - HSS4x4x0.250 (DIAGONAL BRACE)
 PERIMETER / POUR STOP L3x3x3/16

1 LOW ROOF JOIST PLAN
 SCALE: 3/16"=1'-0"

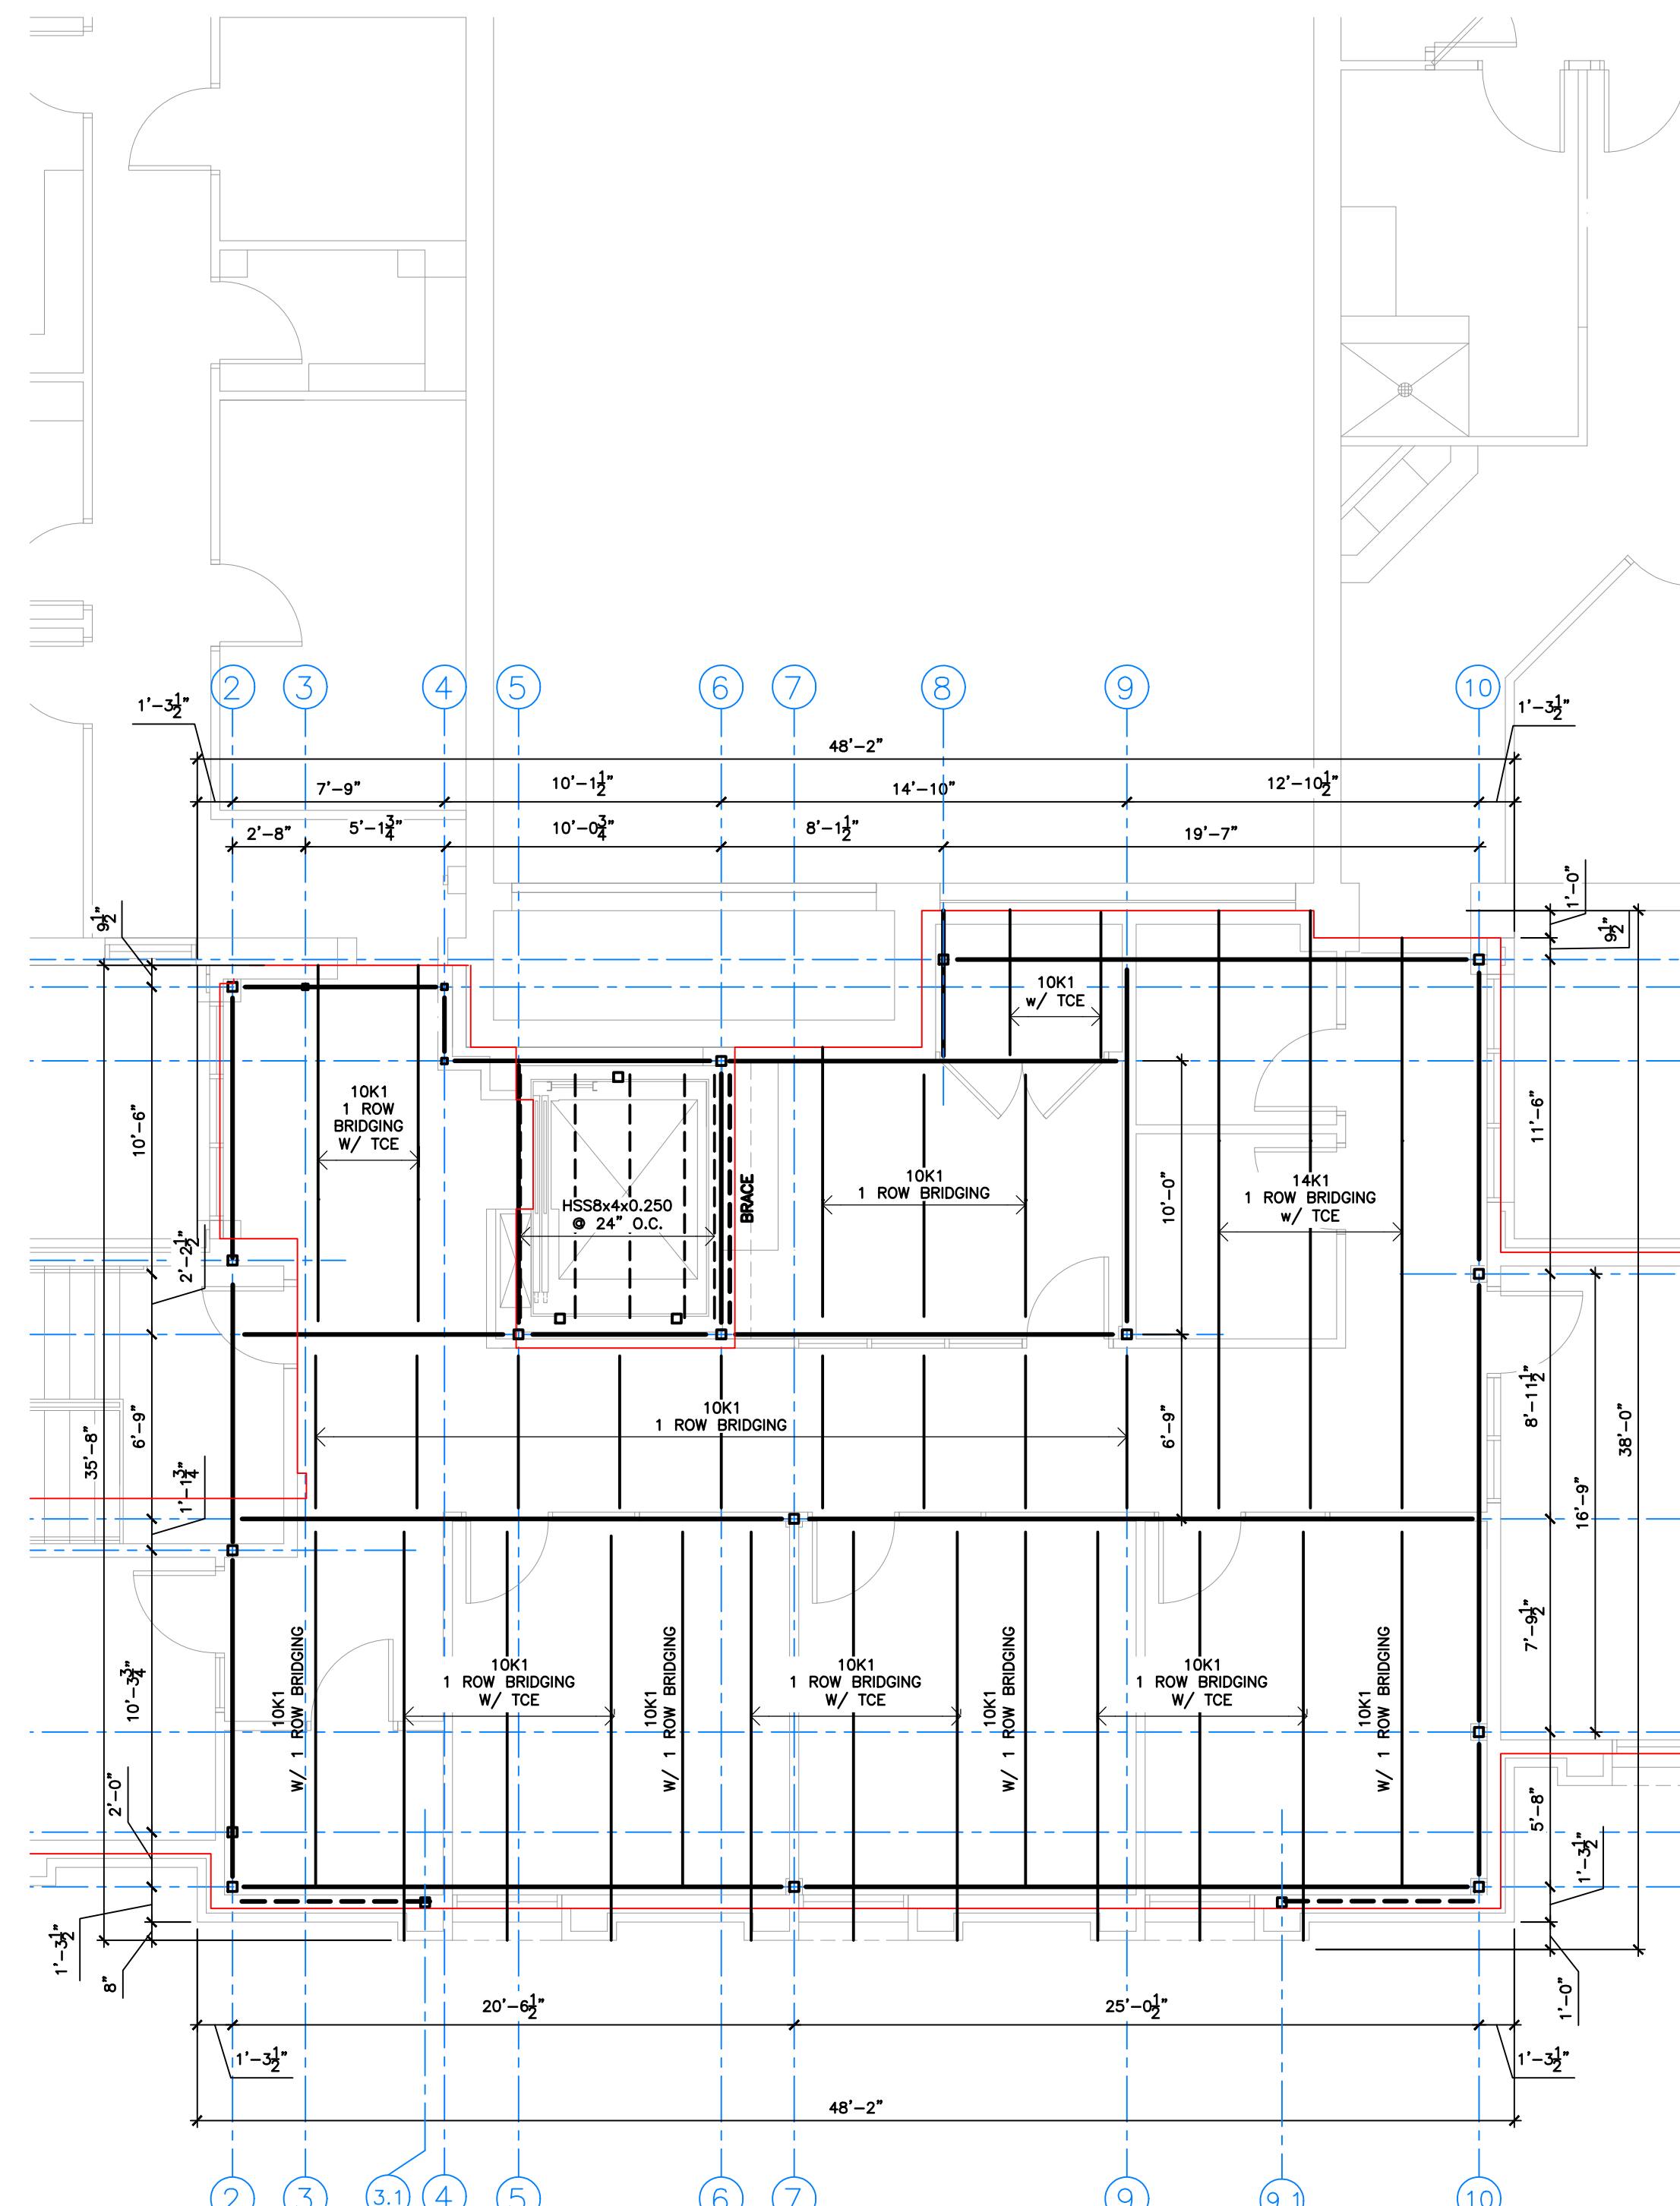

2 HIGH ROOF JOIST PLAN
 SCALE: 3/16"=1'-0"

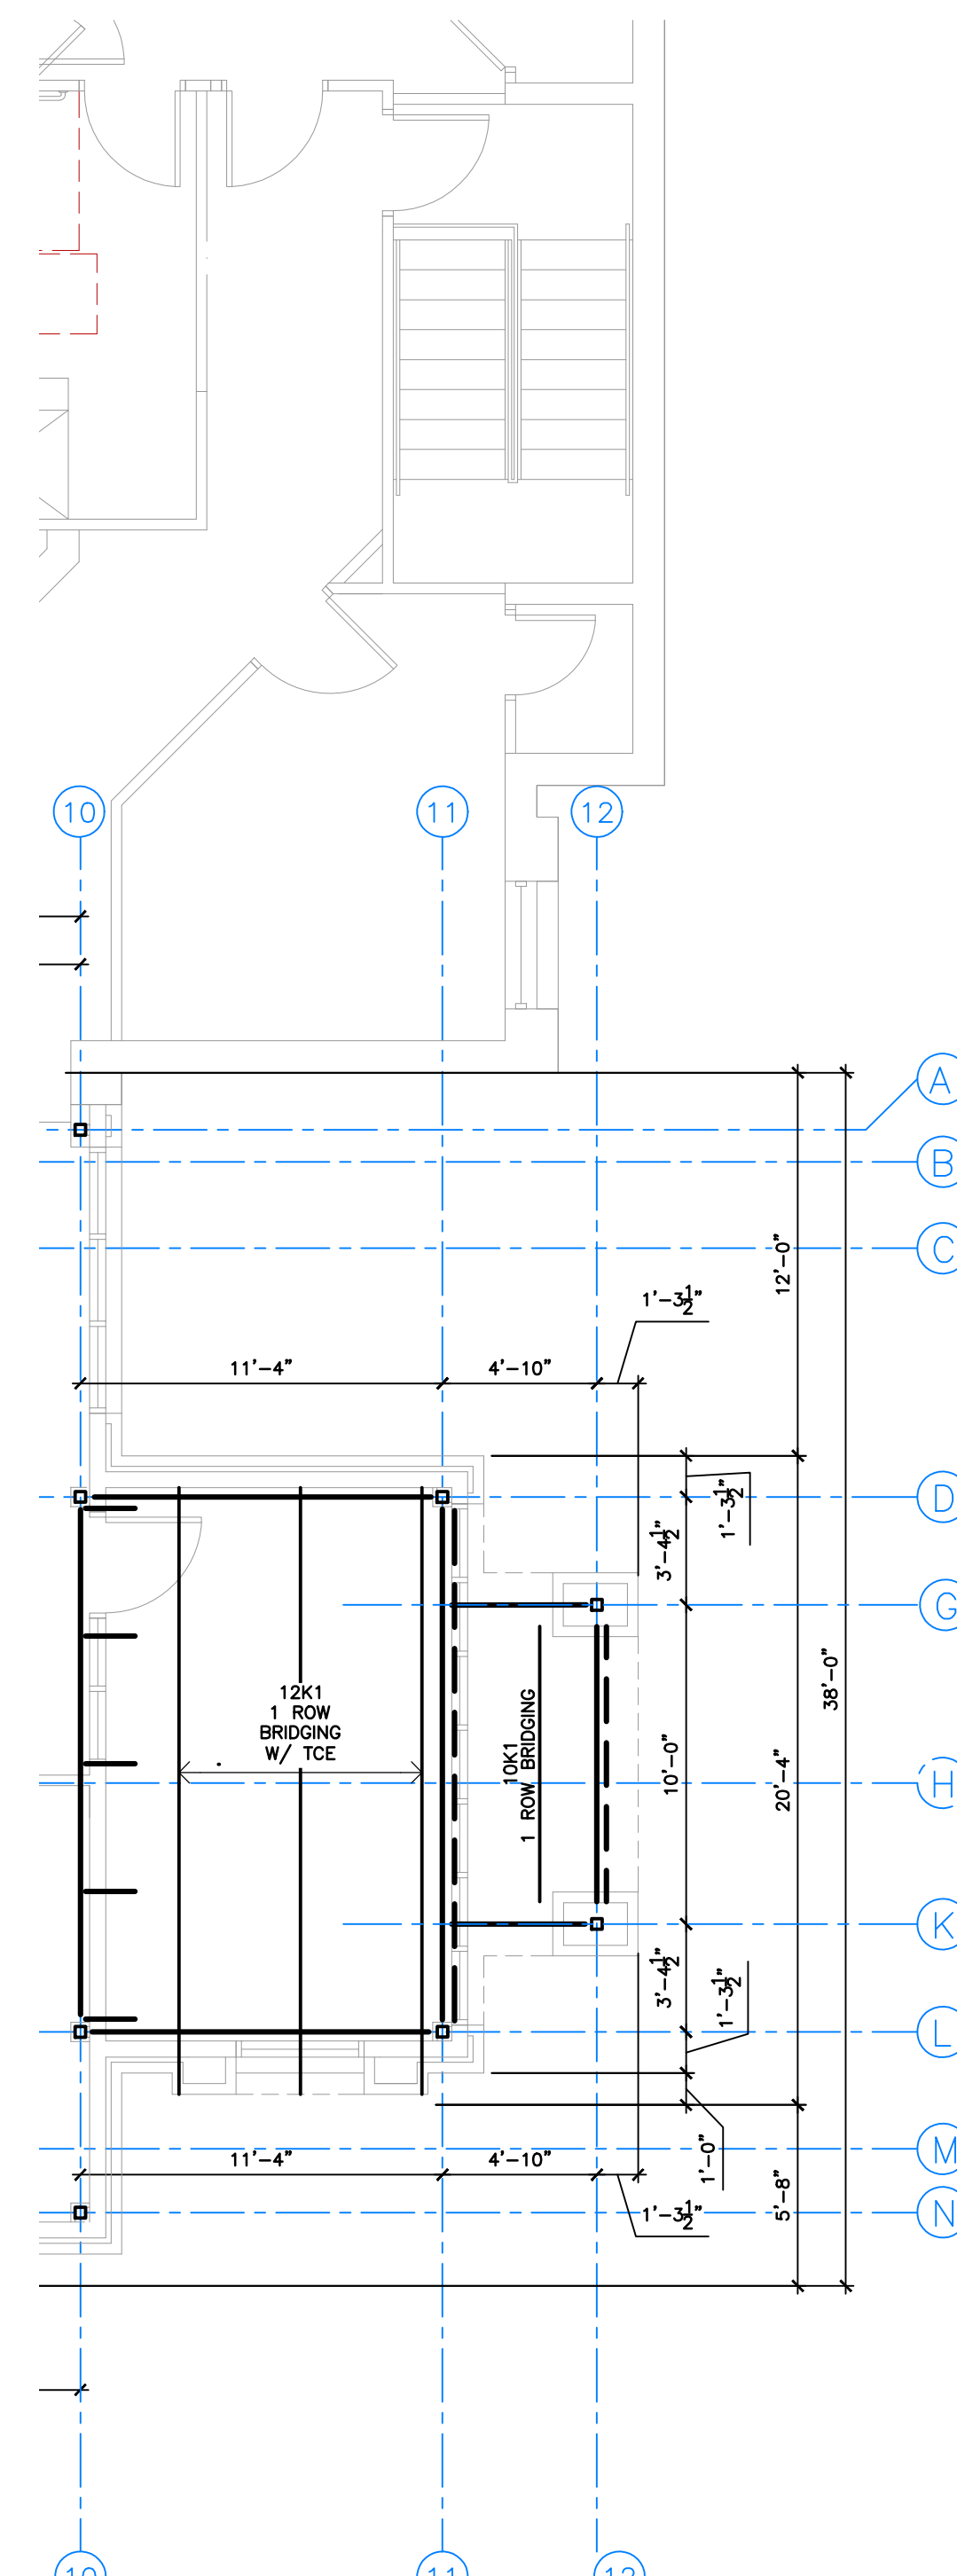

3 LOW ROOF JOIST PLAN
 SCALE: 3/16"=1'-0"

By	Revision	Date
RJH	ADDENDUM #4	5/14/26

Randall J. Hebert & Associates, Inc.
 Consulting Civil / Structural Engineers
 105 Fanny St. Lafayette, LA 70508-4115
 Tel voice 337-261-1976 Fax 337-261-1977
 e-mail: randall@rjhebertassoc.com



ROOF JOIST PLAN

Design	RJH
Drawn	KHG
Check	RJH
Scale	AS SHOWN
Date	2/10/26

NO. REVISIONS/SUBMISSIONS		DATE
 <p>411 ARCEAUX ROAD CARENCRO LOUISIANA 70520 507.546.6645 email:lynn@lynguidryarchitect.com</p>		
<p>CARENCRO CITY HALL EXPANSION 2026</p>  <p>210 EAST ST. PETER STREET CARENCRO, LOUISIANA</p>		
Drawing Title		
Designed	LCG	Project No. 2024.006
Drawn	BP	Scale AS NOTED
Checked	LCG	Drawing No. S.113R
Reviewed		55 OF 83
Date	FEBRUARY 10, 2026	