




3 FRAMING SECTION - GRIDLINE 3  
SCALE: 1/4"=1'-0"

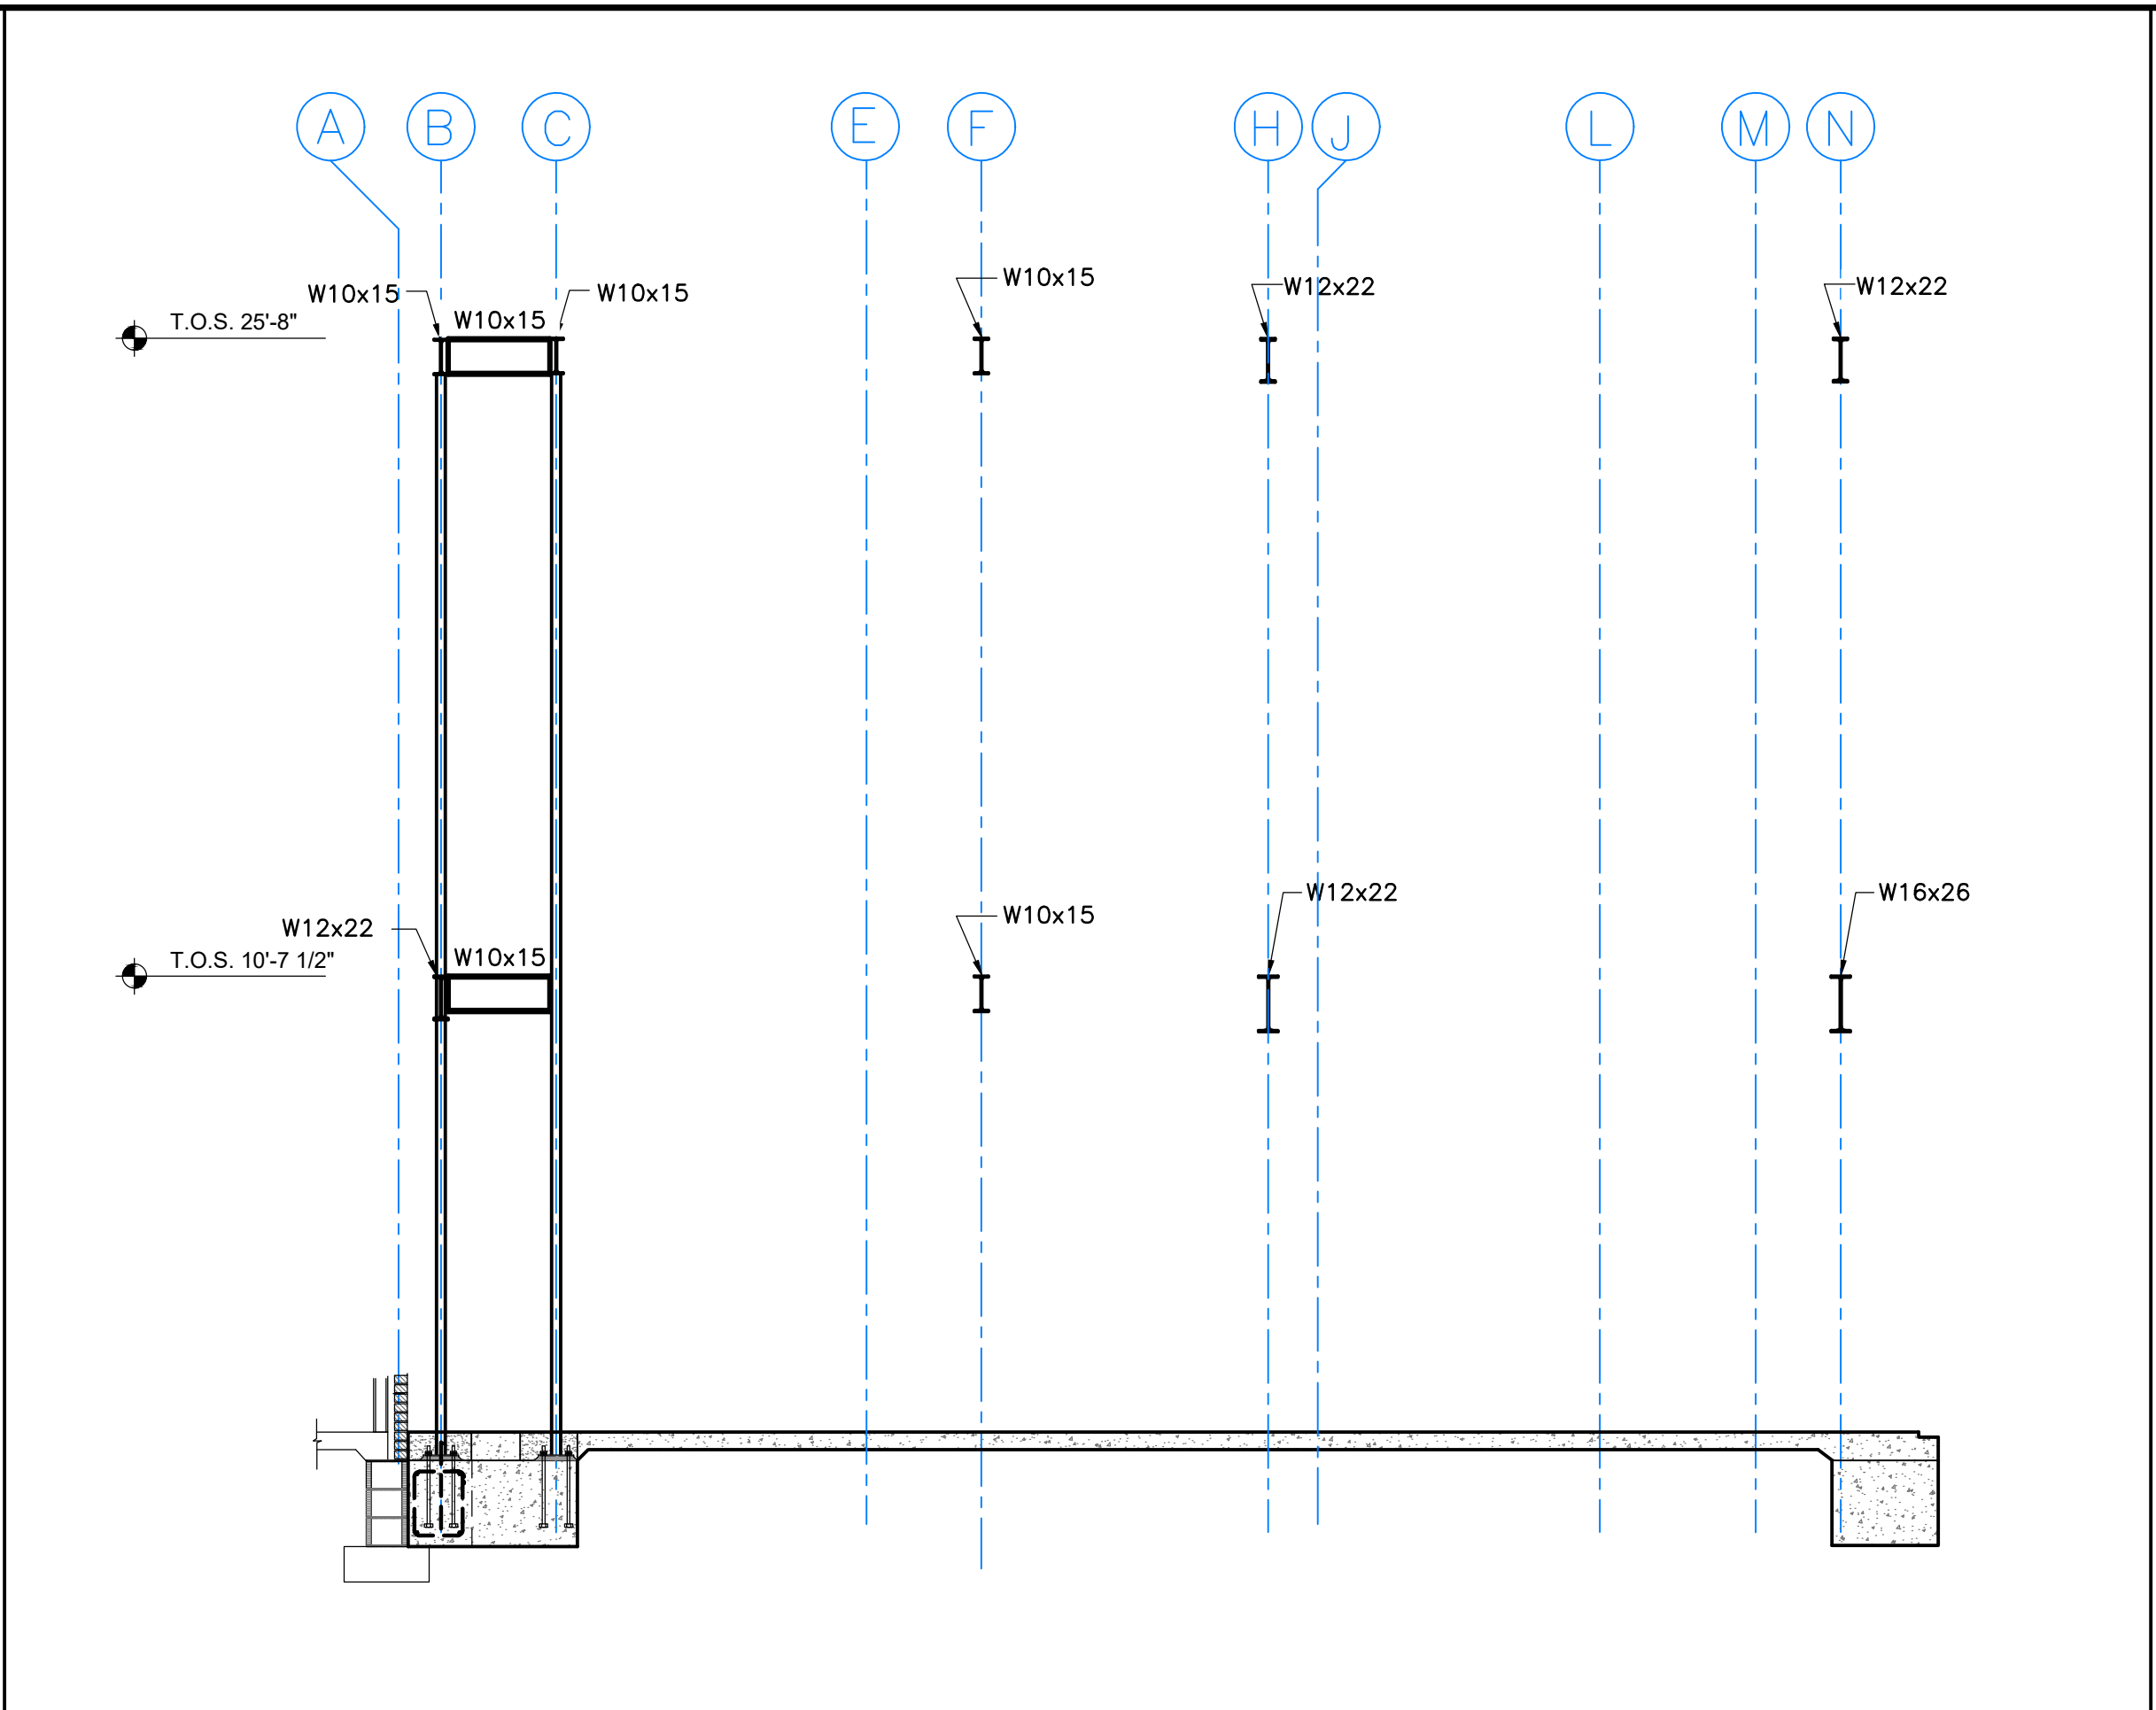


4 FRAMING SECTION - GRIDLINE 4  
SCALE: 1/4"=1'-0"

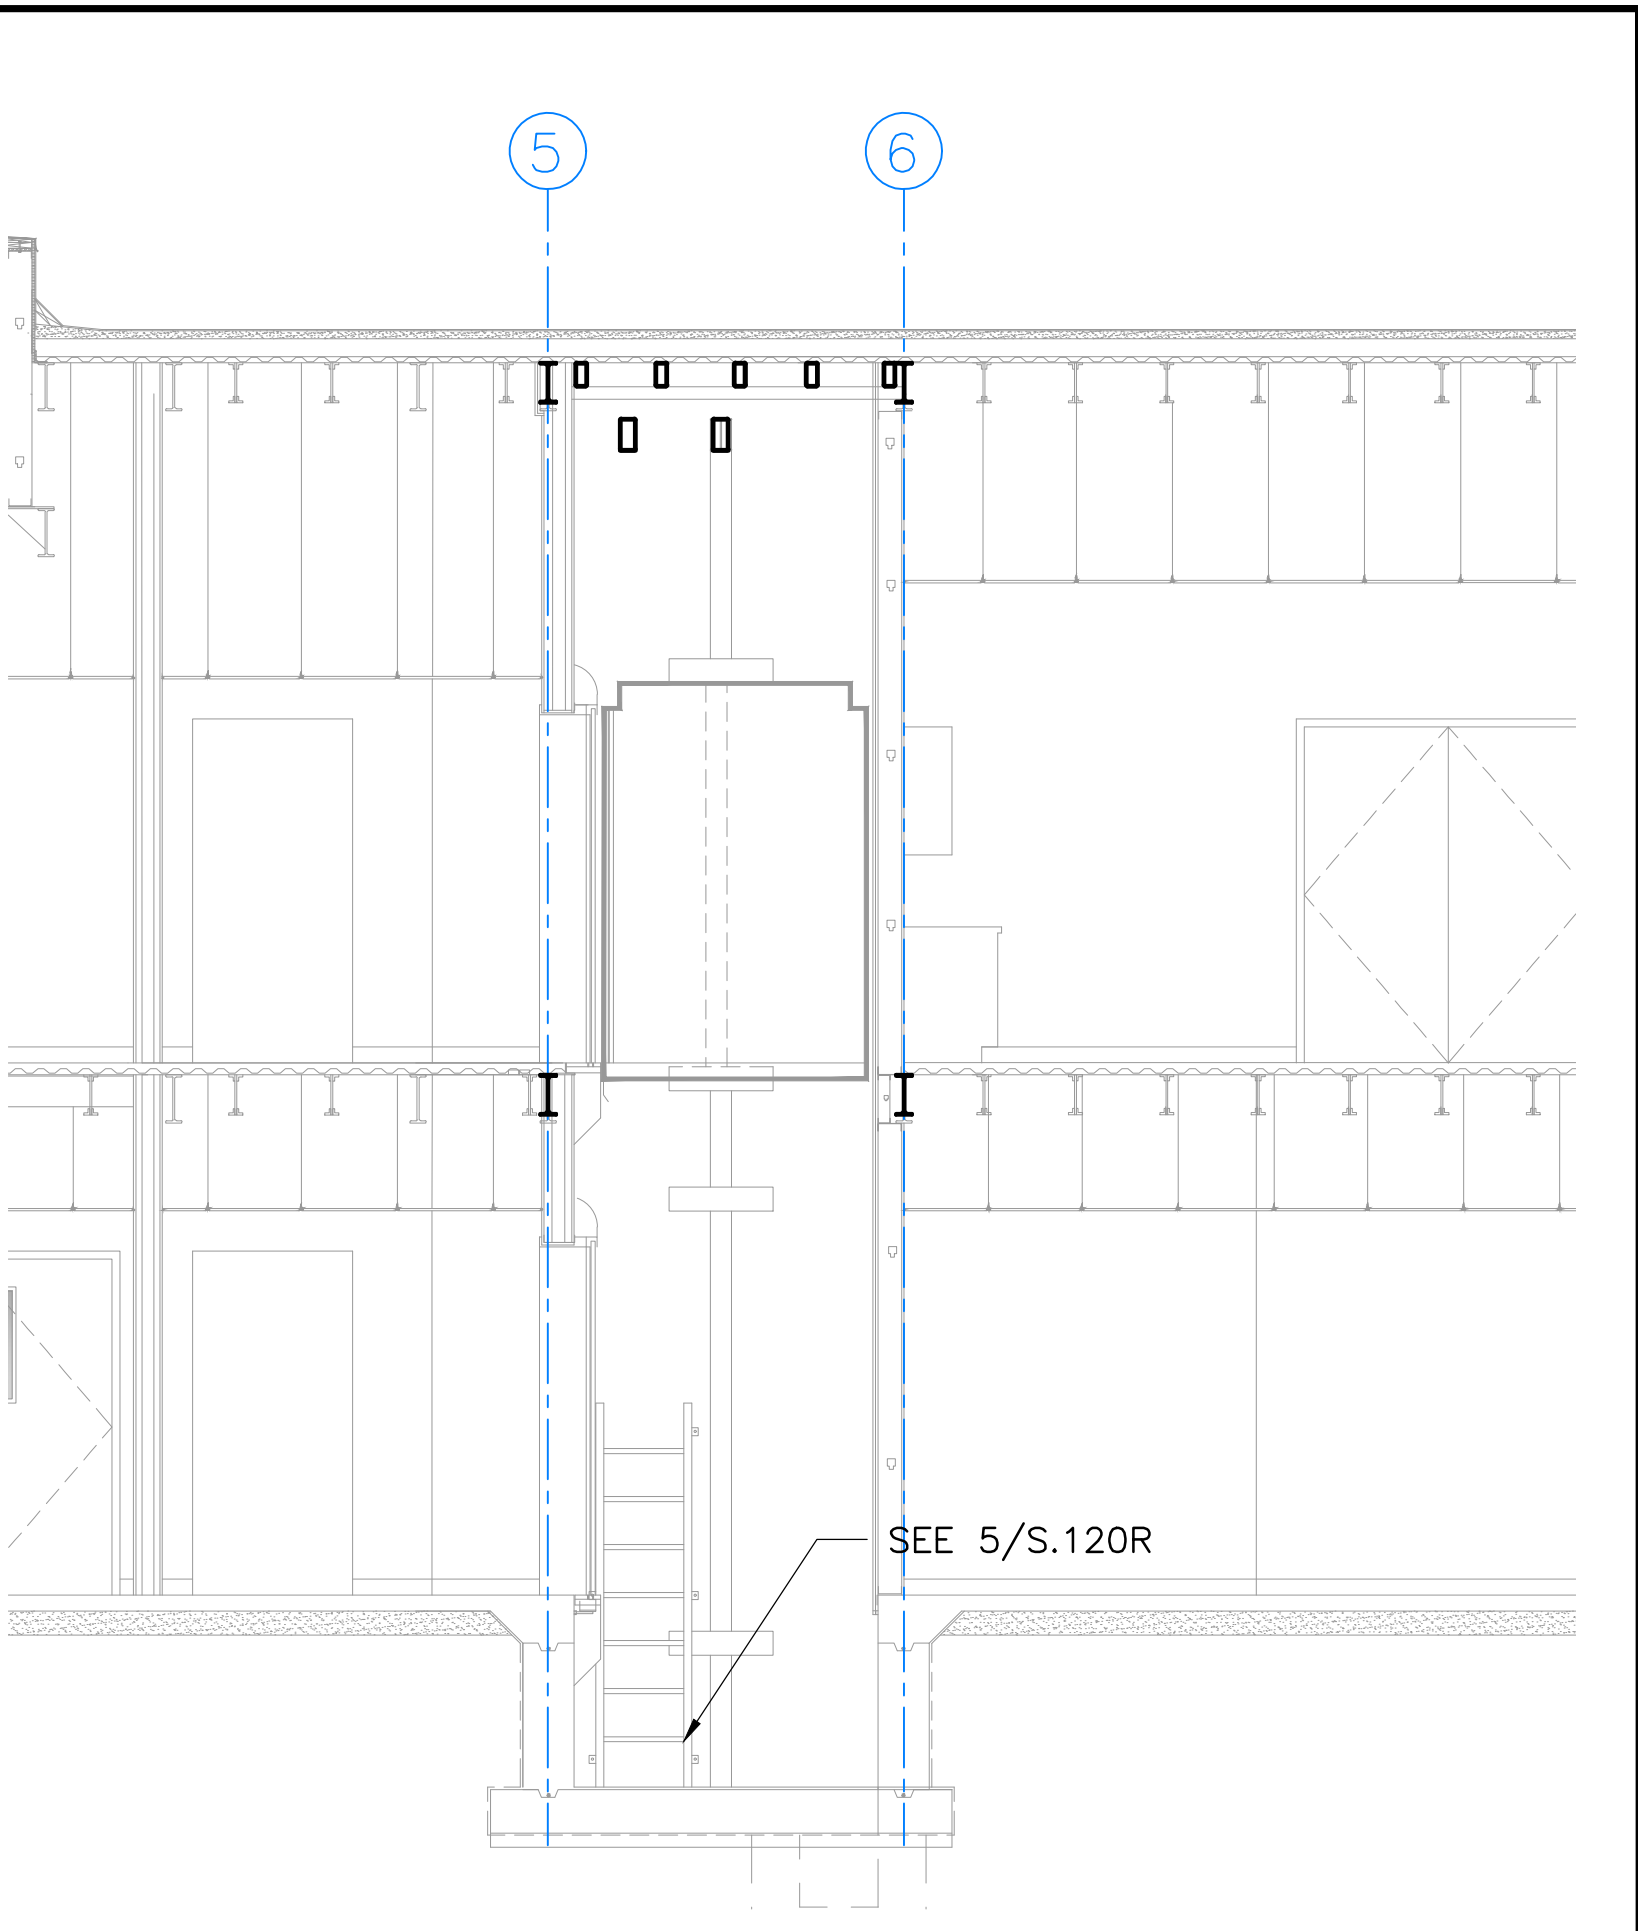

5 FRAMING SECTION - ELEVATOR  
SCALE: 1/4"=1'-0"

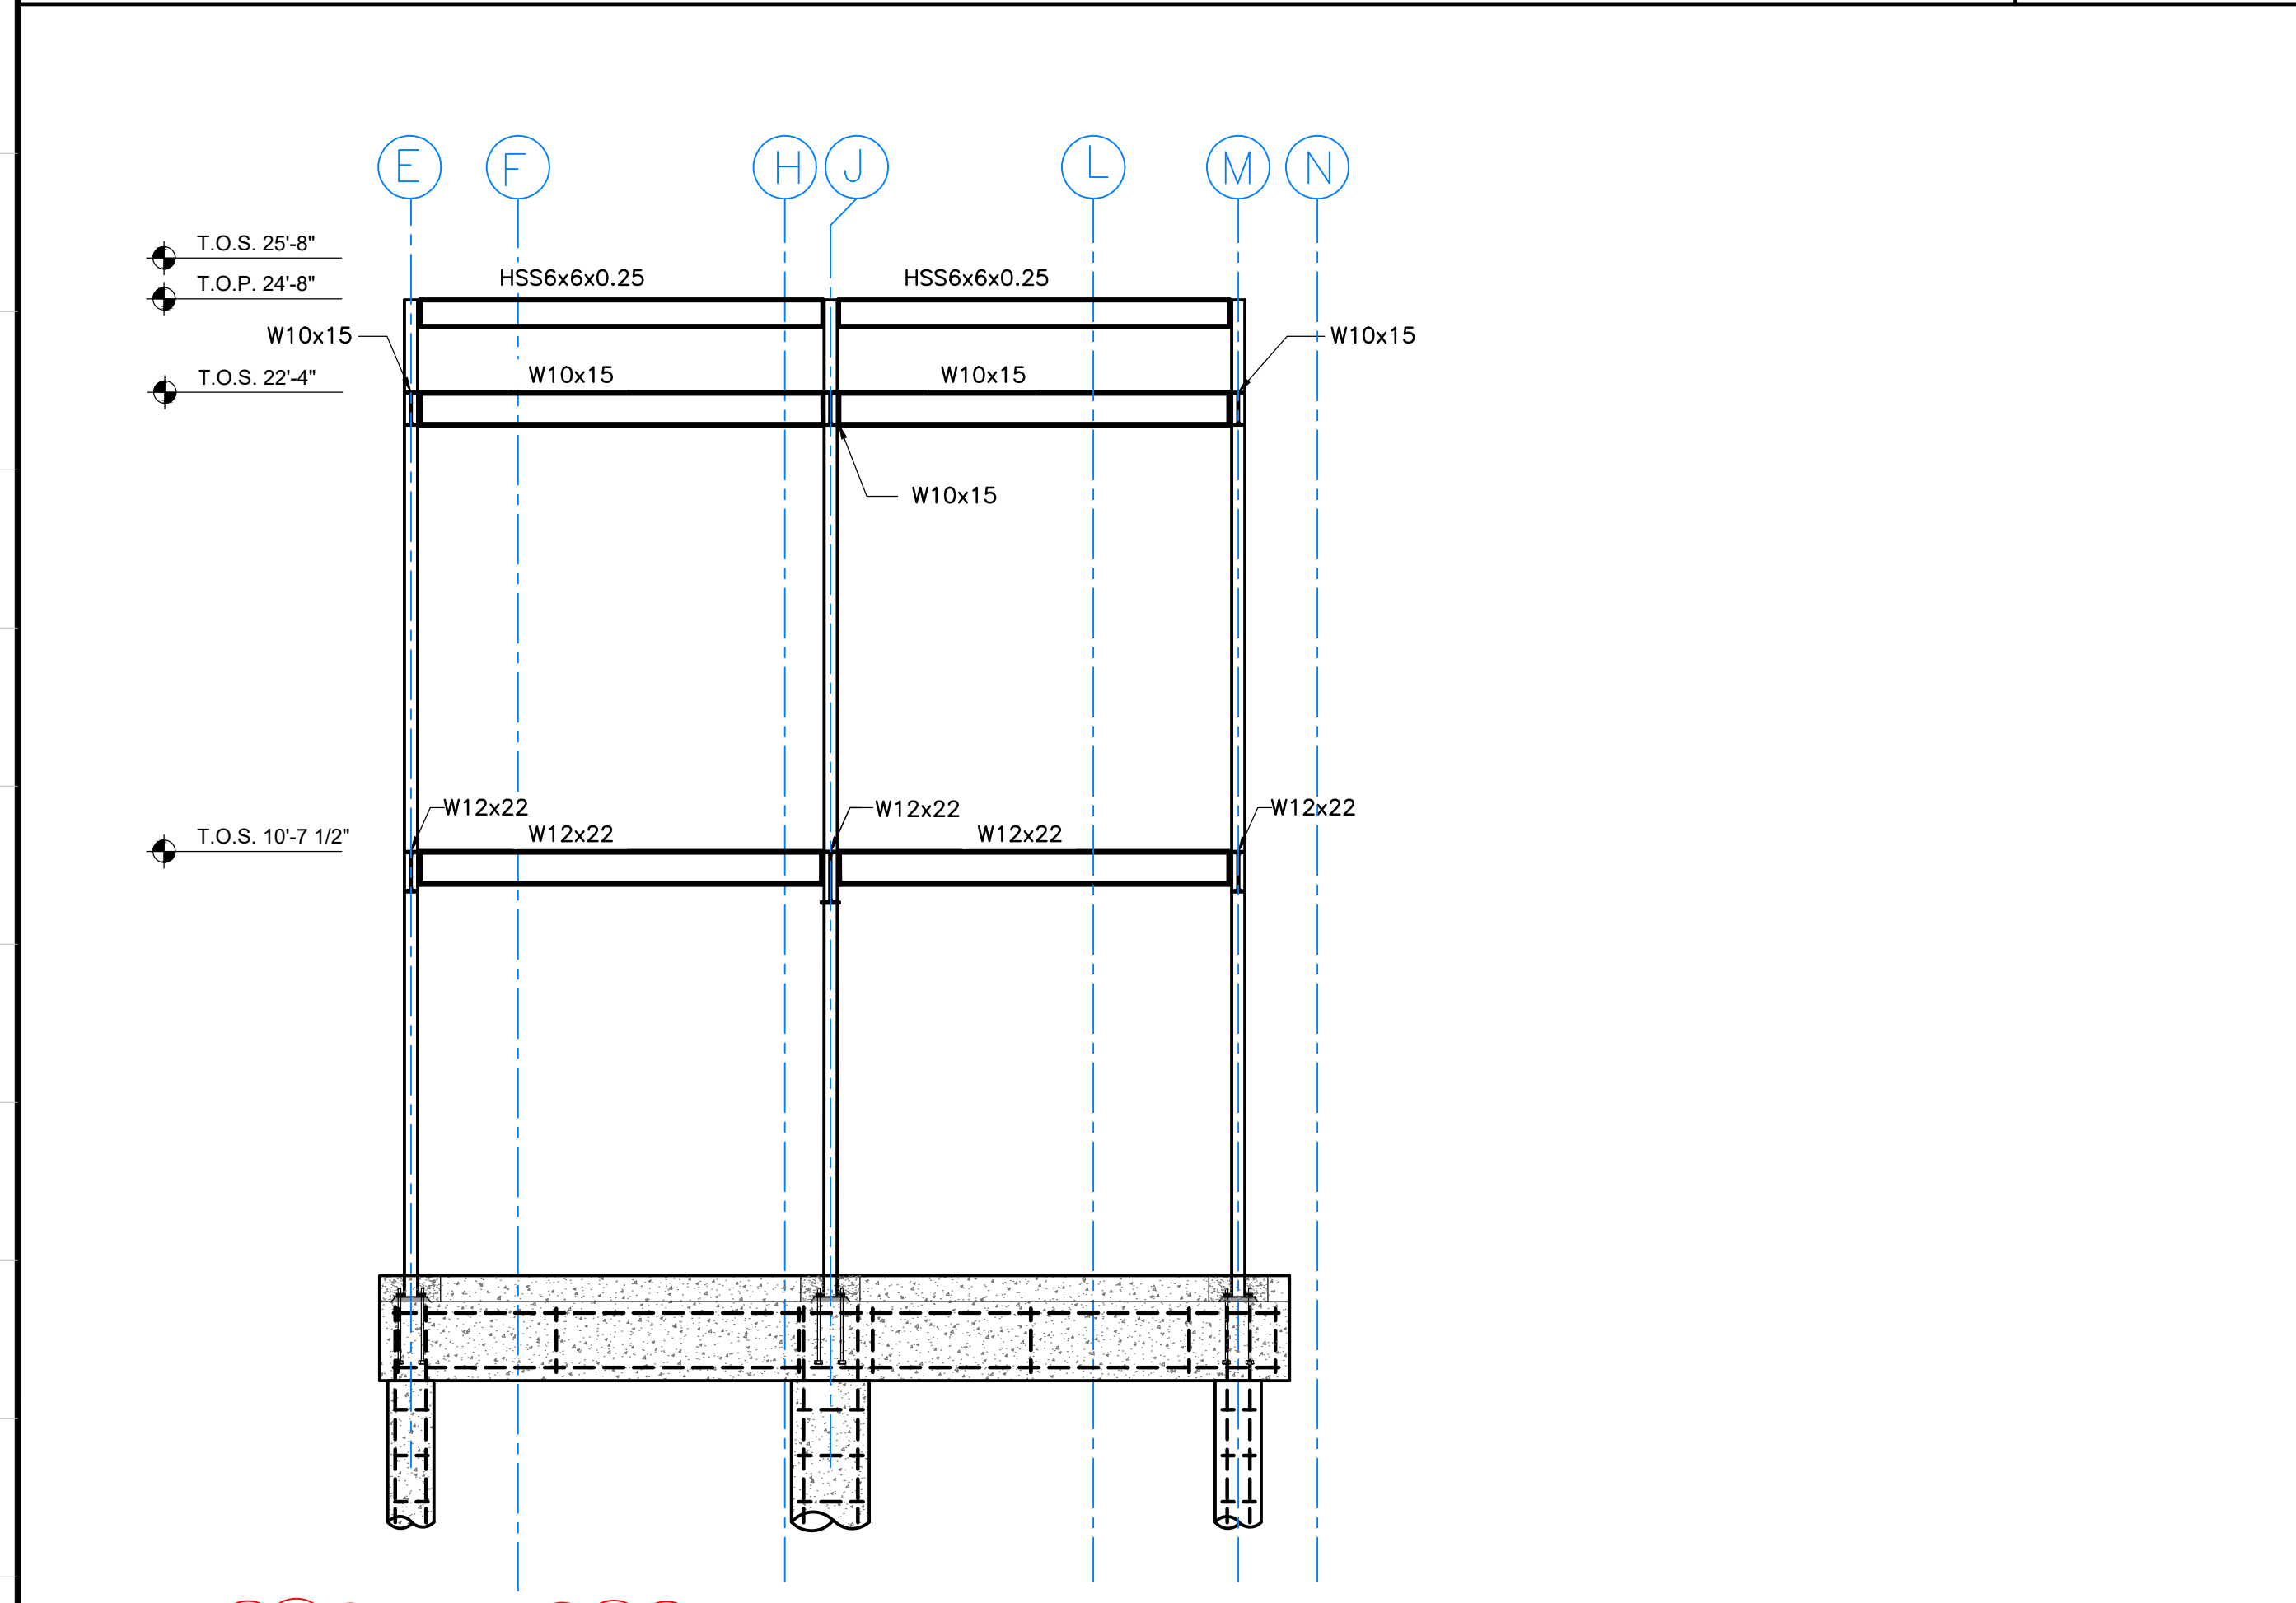

1 FRAMING SECTION - GRIDLINE 1  
SCALE: 1/4"=1'-0"

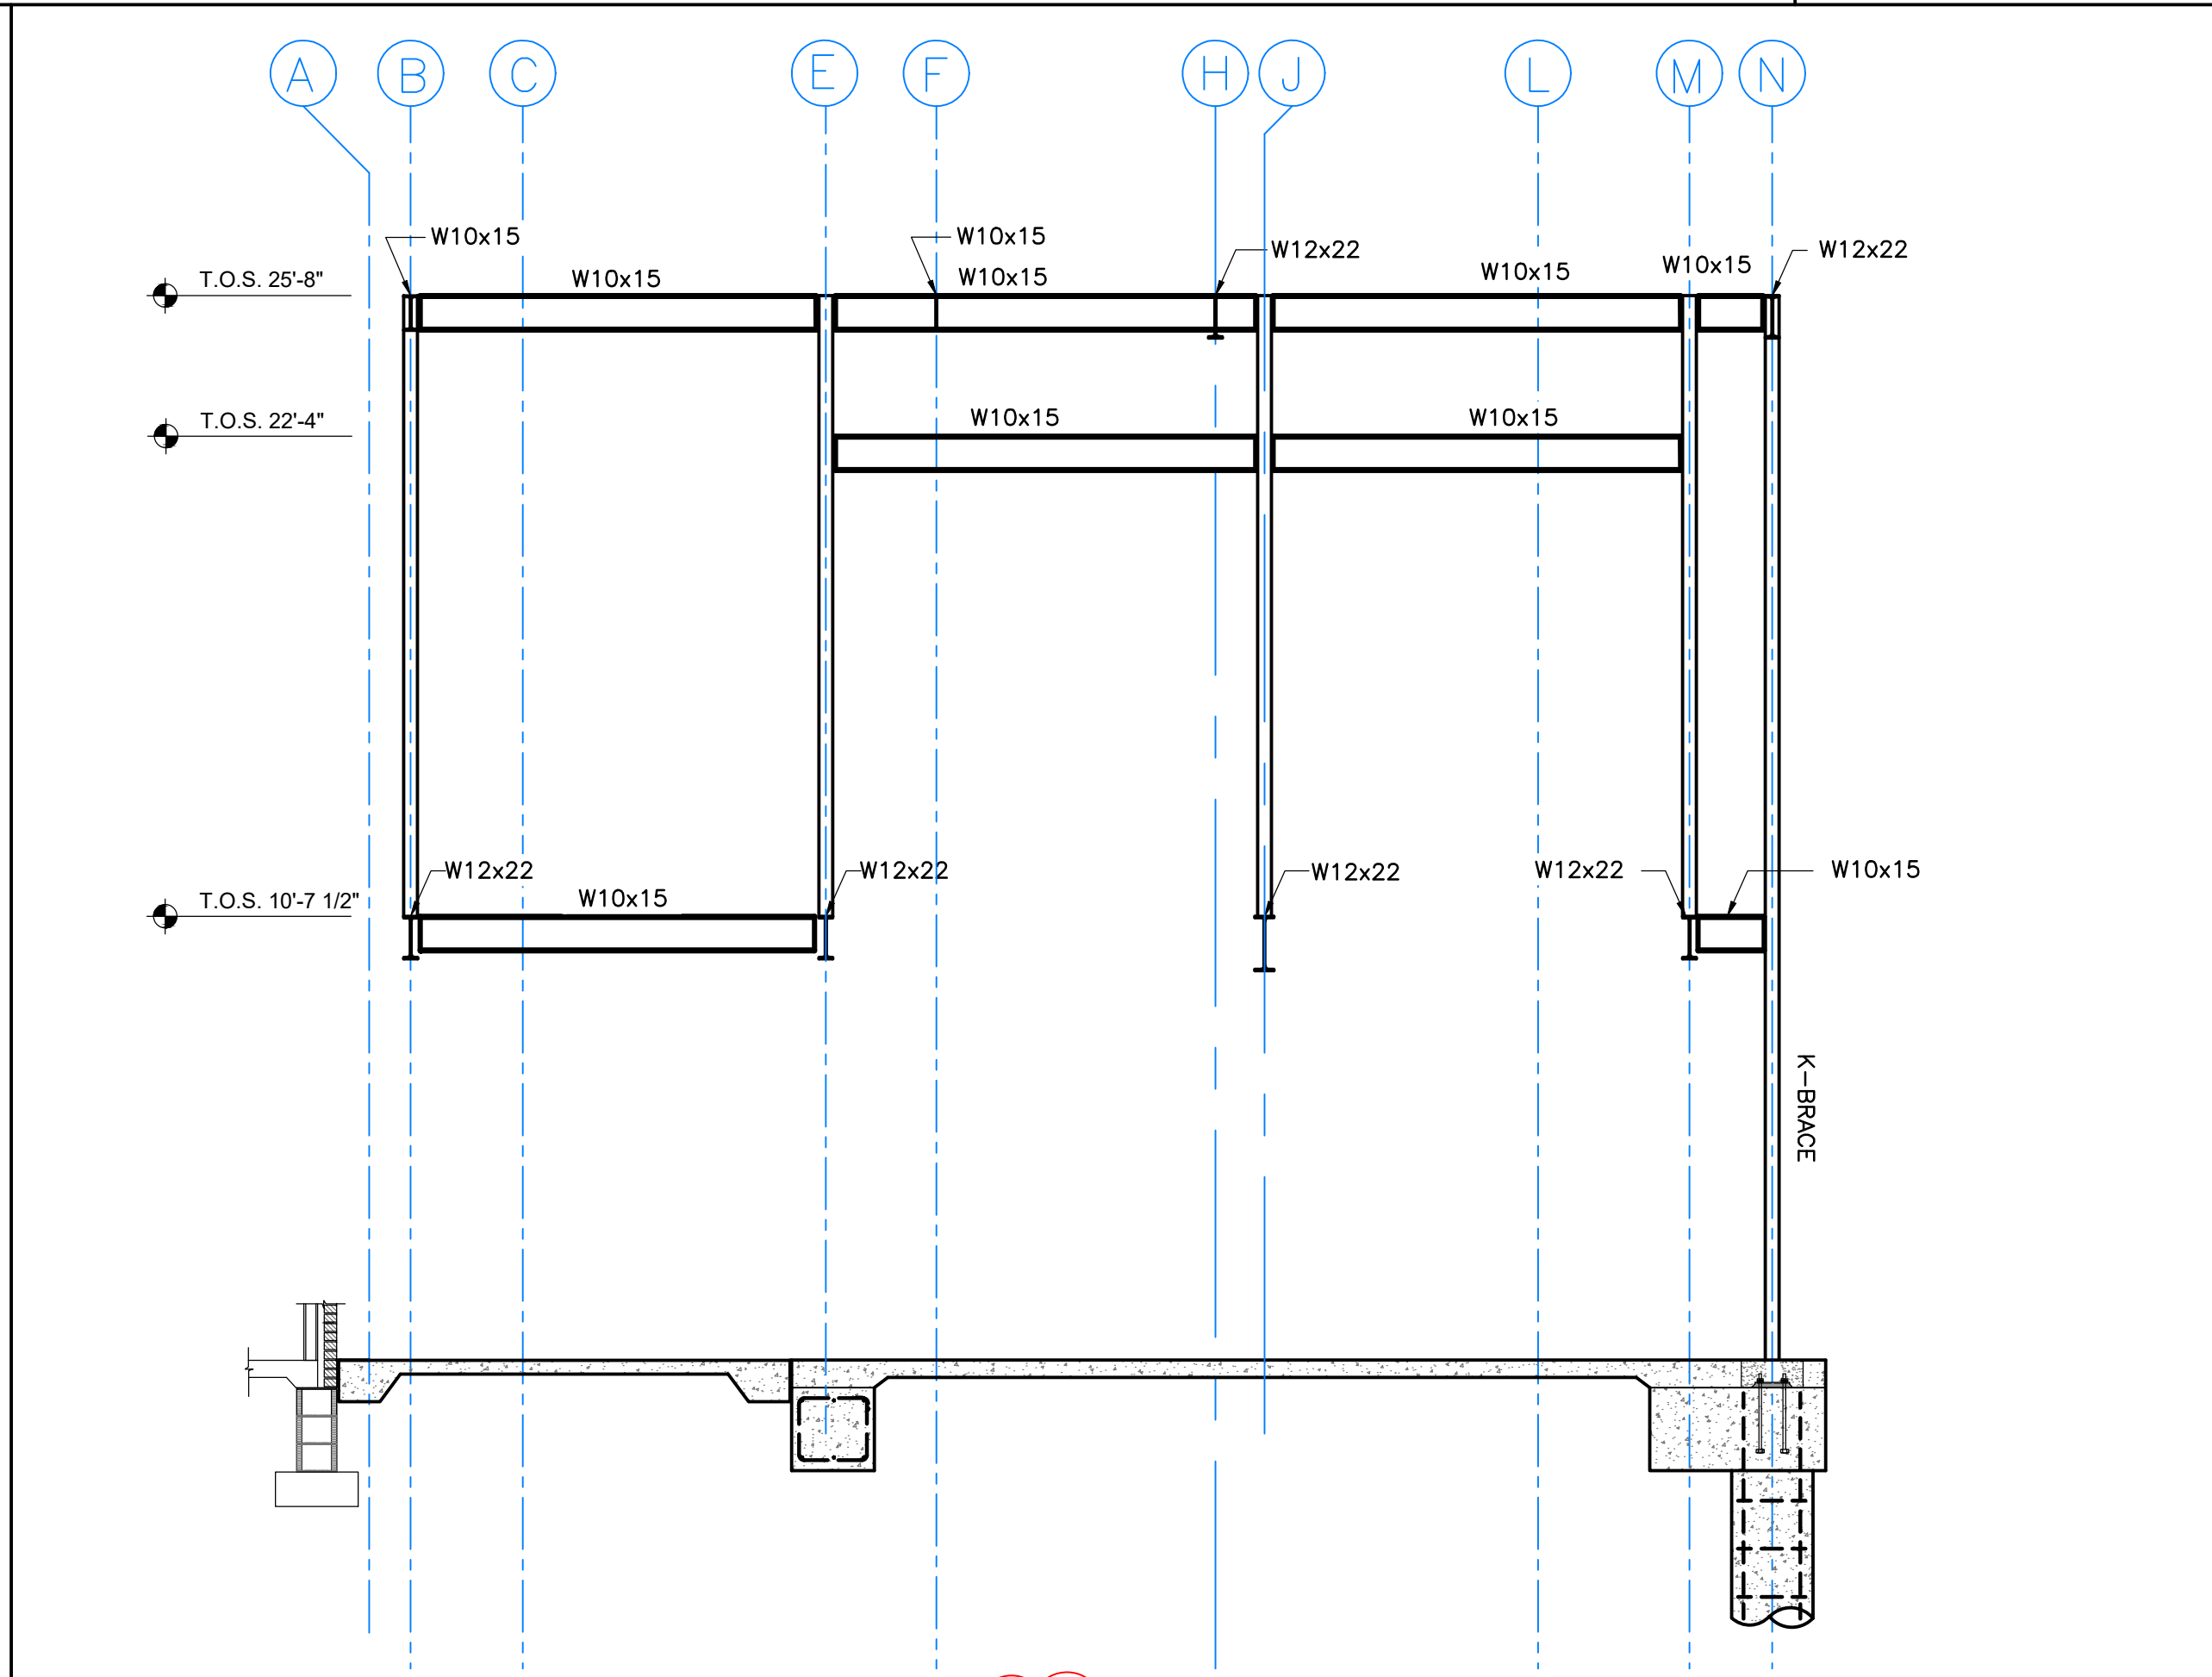

2 FRAMING SECTION - GRIDLINE 2  
SCALE: 1/4"=1'-0"

NO.		REVISIONS/SUBMISSIONS		DATE	
<div> 411 ARCEAUX ROAD CARENCRO LOUISIANA 70520 507.646.6645 email:lynn@lynguidryarchitect.com</div>					
<div><b>CARENCRO CITY HALL EXPANSION 2026</b> 210 EAST ST. PETER STREET CARENCRO, LOUISIANA</div>					
<div><div></div><div><b>CARENCRO CITY HALL EXPANSION 2026</b></div></div>					
Drawing Title					
Designed	LCG	Project No.	2024.006		
Drawn	BP	Scale	AS NOTED		
Checked	LCG	Drawing No.	S.120R		
Reviewed		Date	FEBRUARY 10, 2026		
By		Revision	Date	Randall J. Hebert & Associates, Inc.	
RJH		ADDENDUM #4	5/14/26	Consulting Civil / Structural Engineers 105 Fanny St. Lafayette, LA 70508-4115 Laf voice 337-261-1976 Fax 337-261-1977 e-mail: randall@rjhebertassoc.com	
Design		RJH	FRAMING SECTIONS		
Drawn		KHG			
Check		RJH			
Scale		AS SHOWN			
Date		2/10/26			