




3 FRAMING SECTION — GRIDLINE B
SCALE: 1/4"=1'-0"

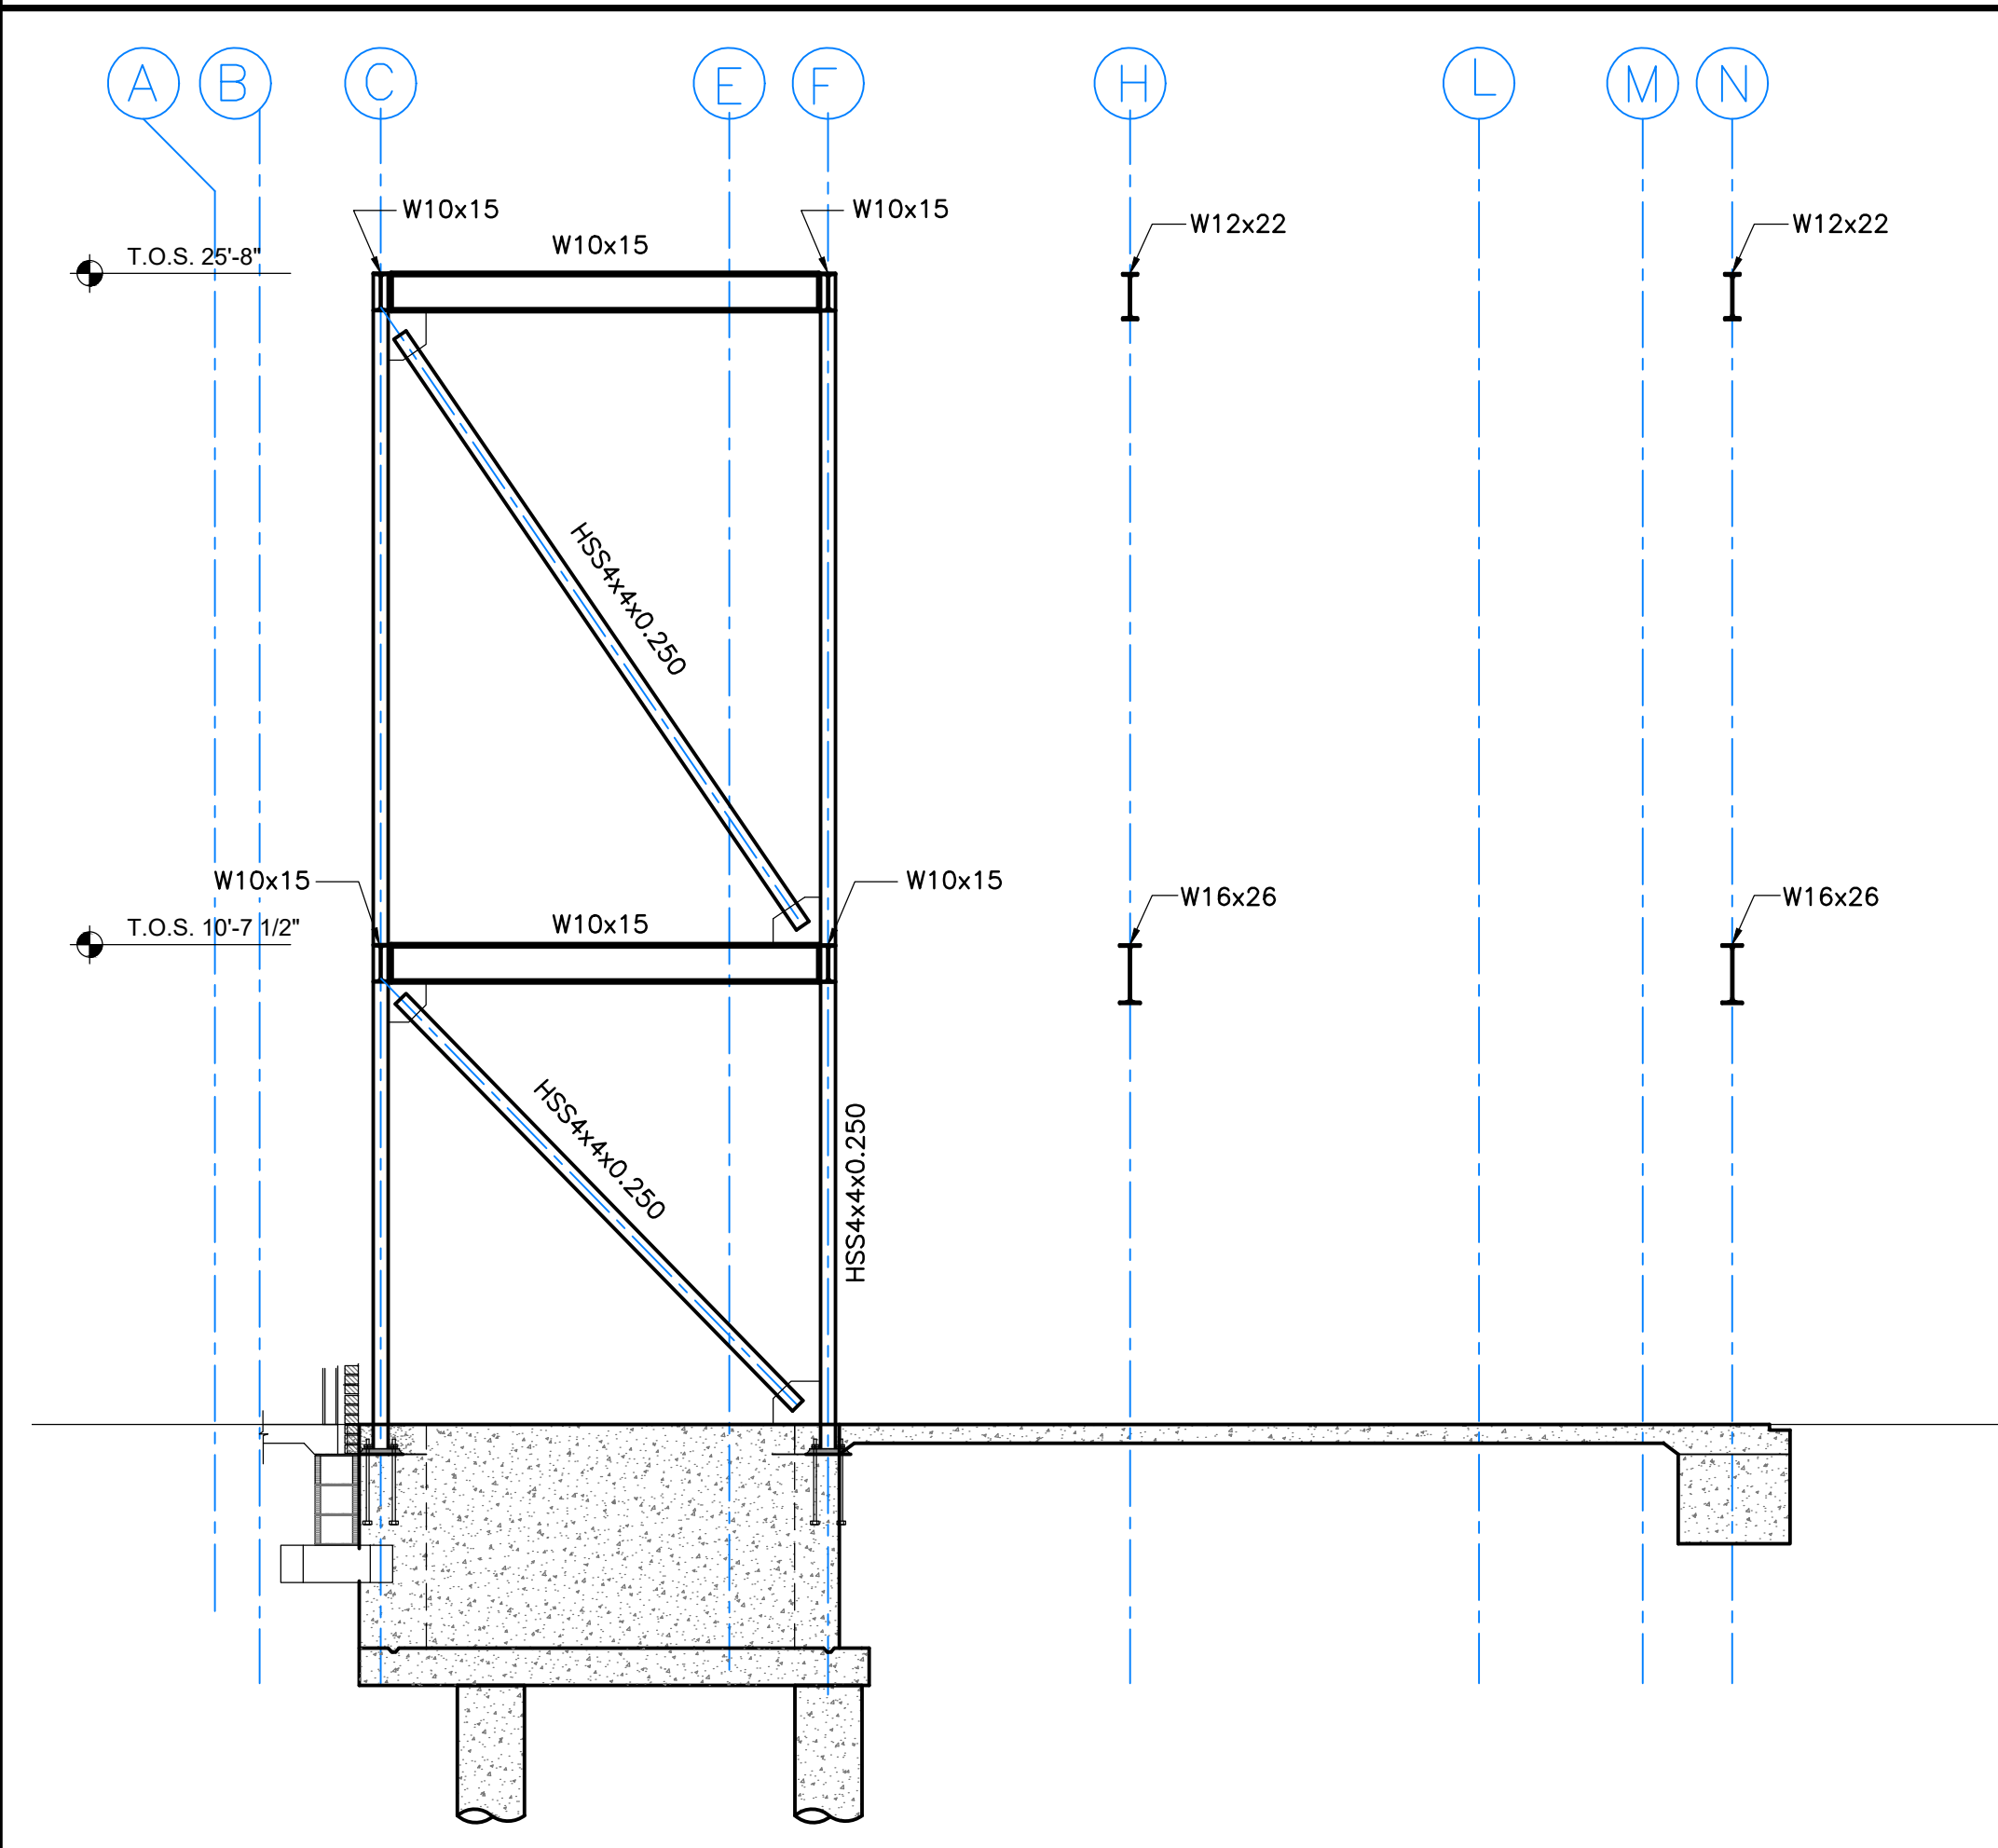


4 FRAMING SECTION — GRIDLINE 6
SCALE: 1/4"=1'-0"

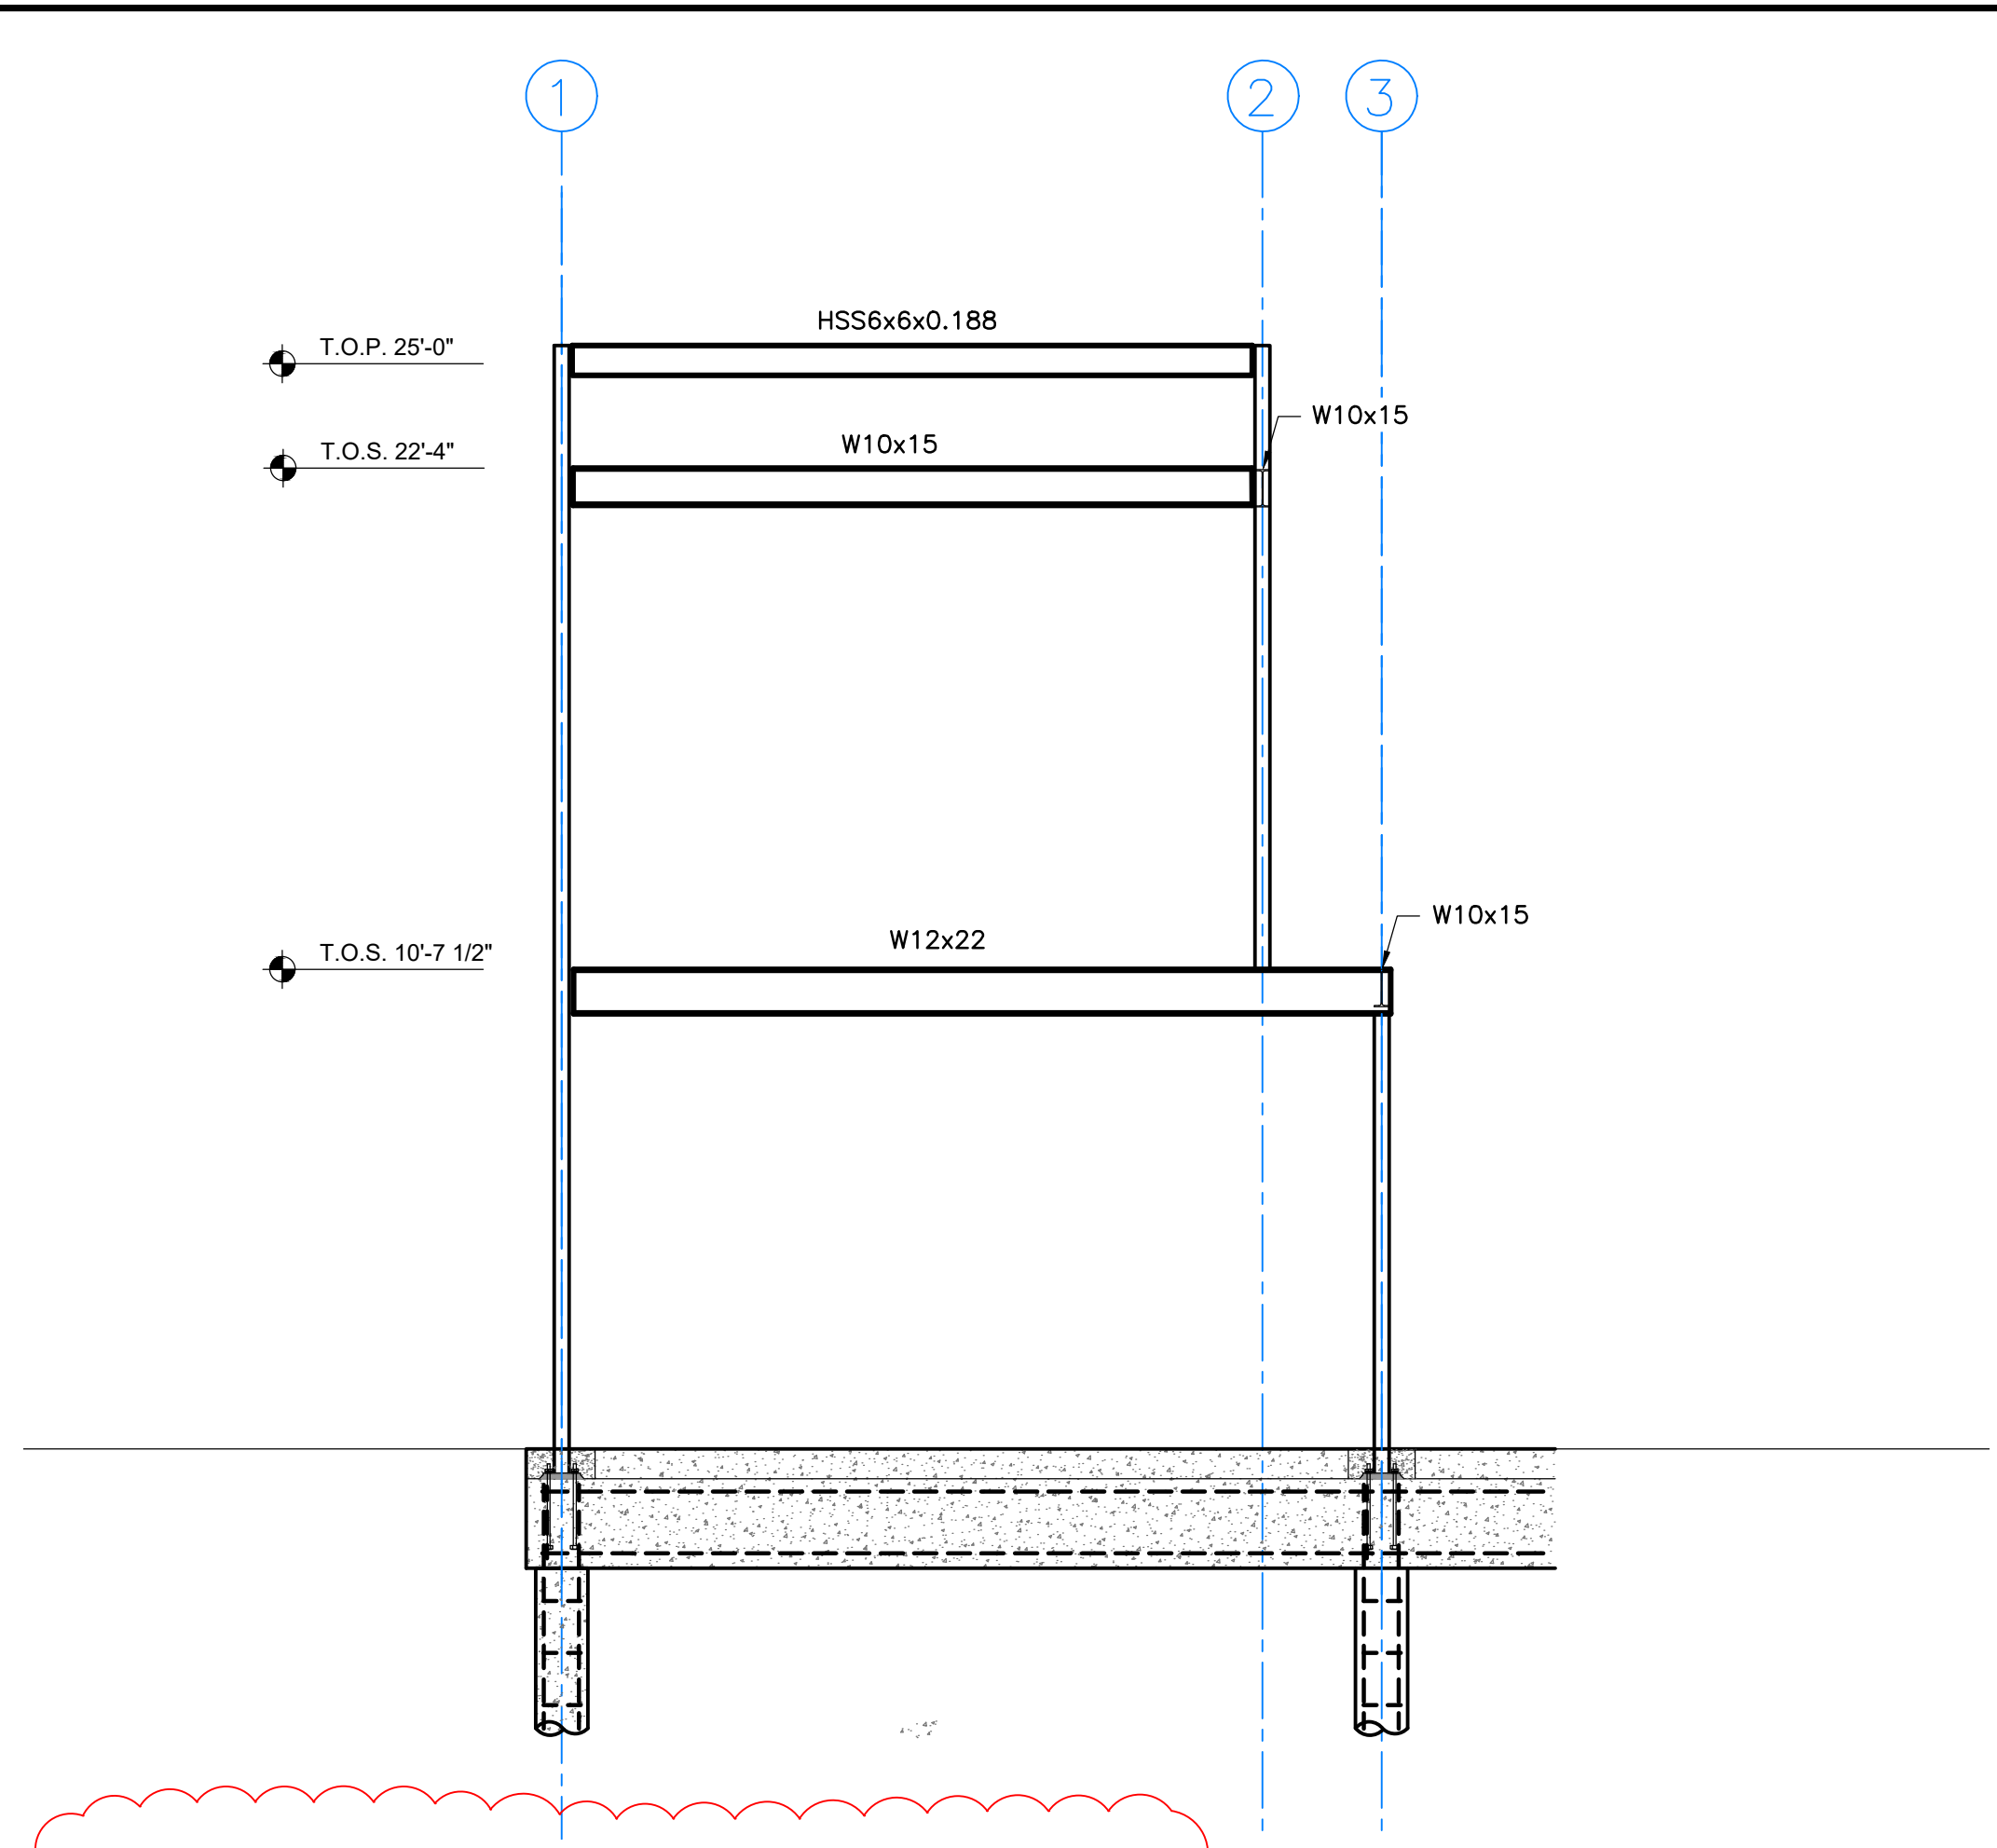

5 FRAMING SECTION — GRIDLINE E
SCALE: 1/4"=1'-0"

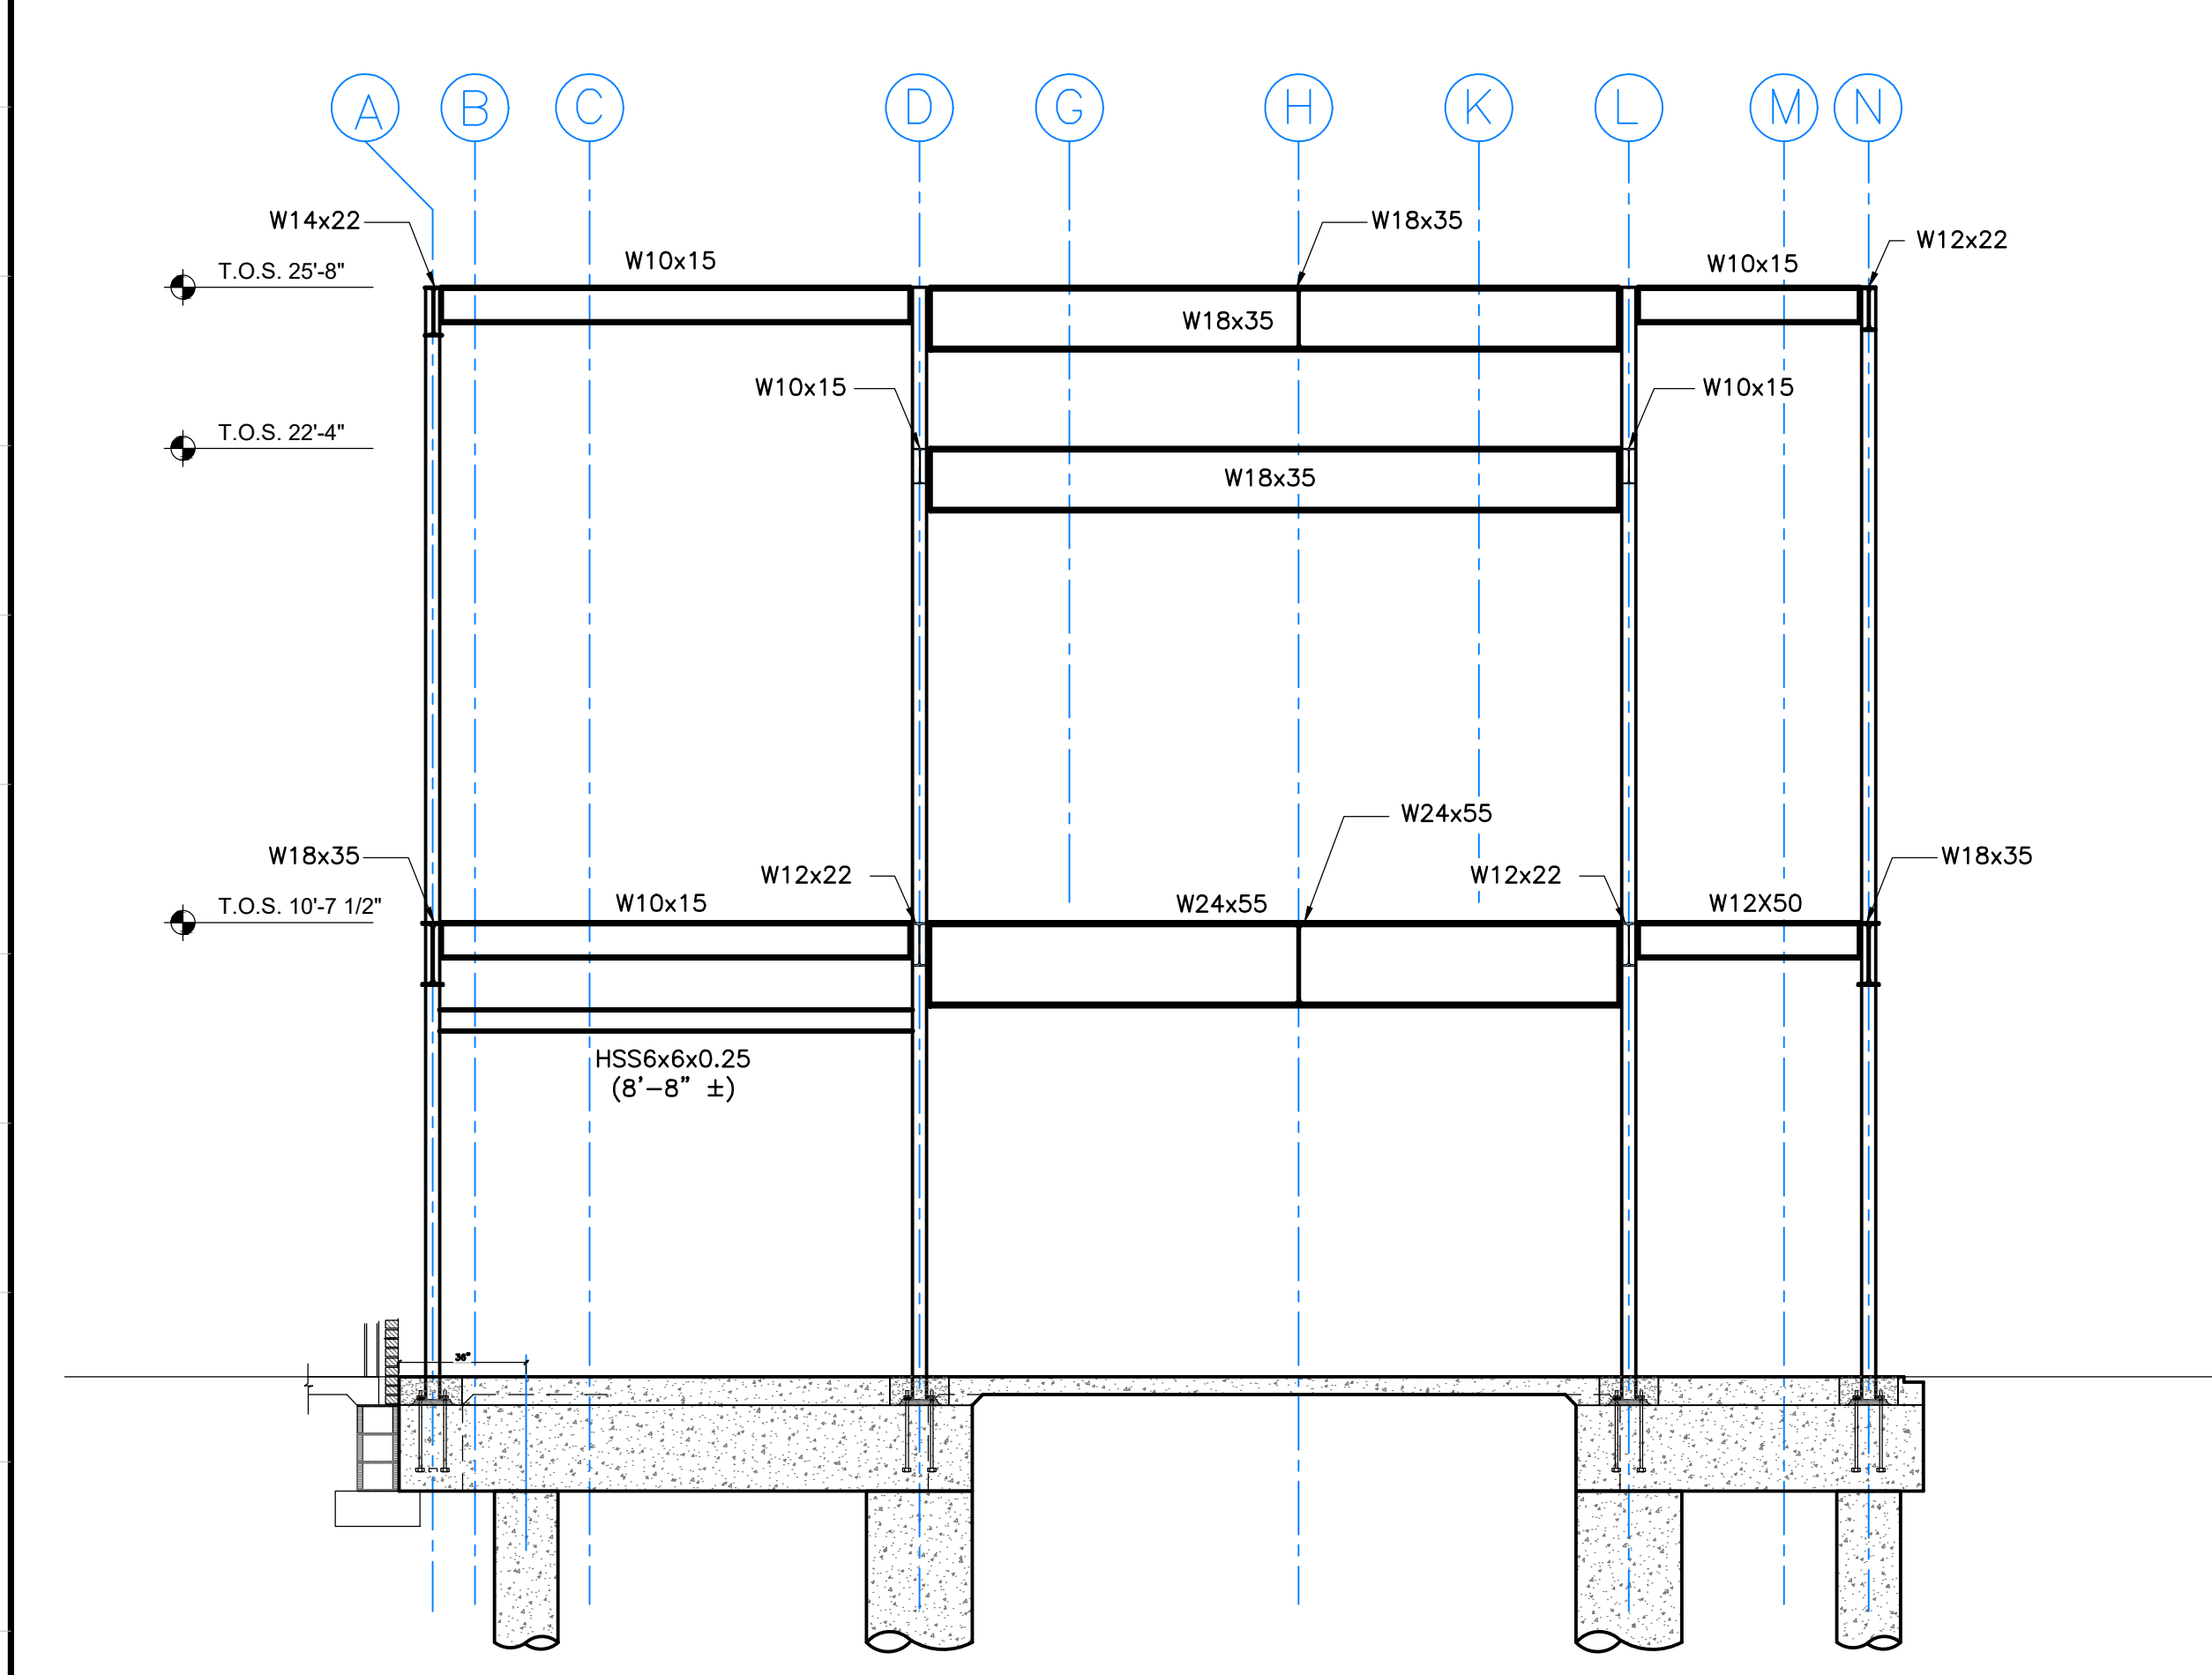

1 FRAMING SECTION — GRIDLINE 10
SCALE: 1/4"=1'-0"

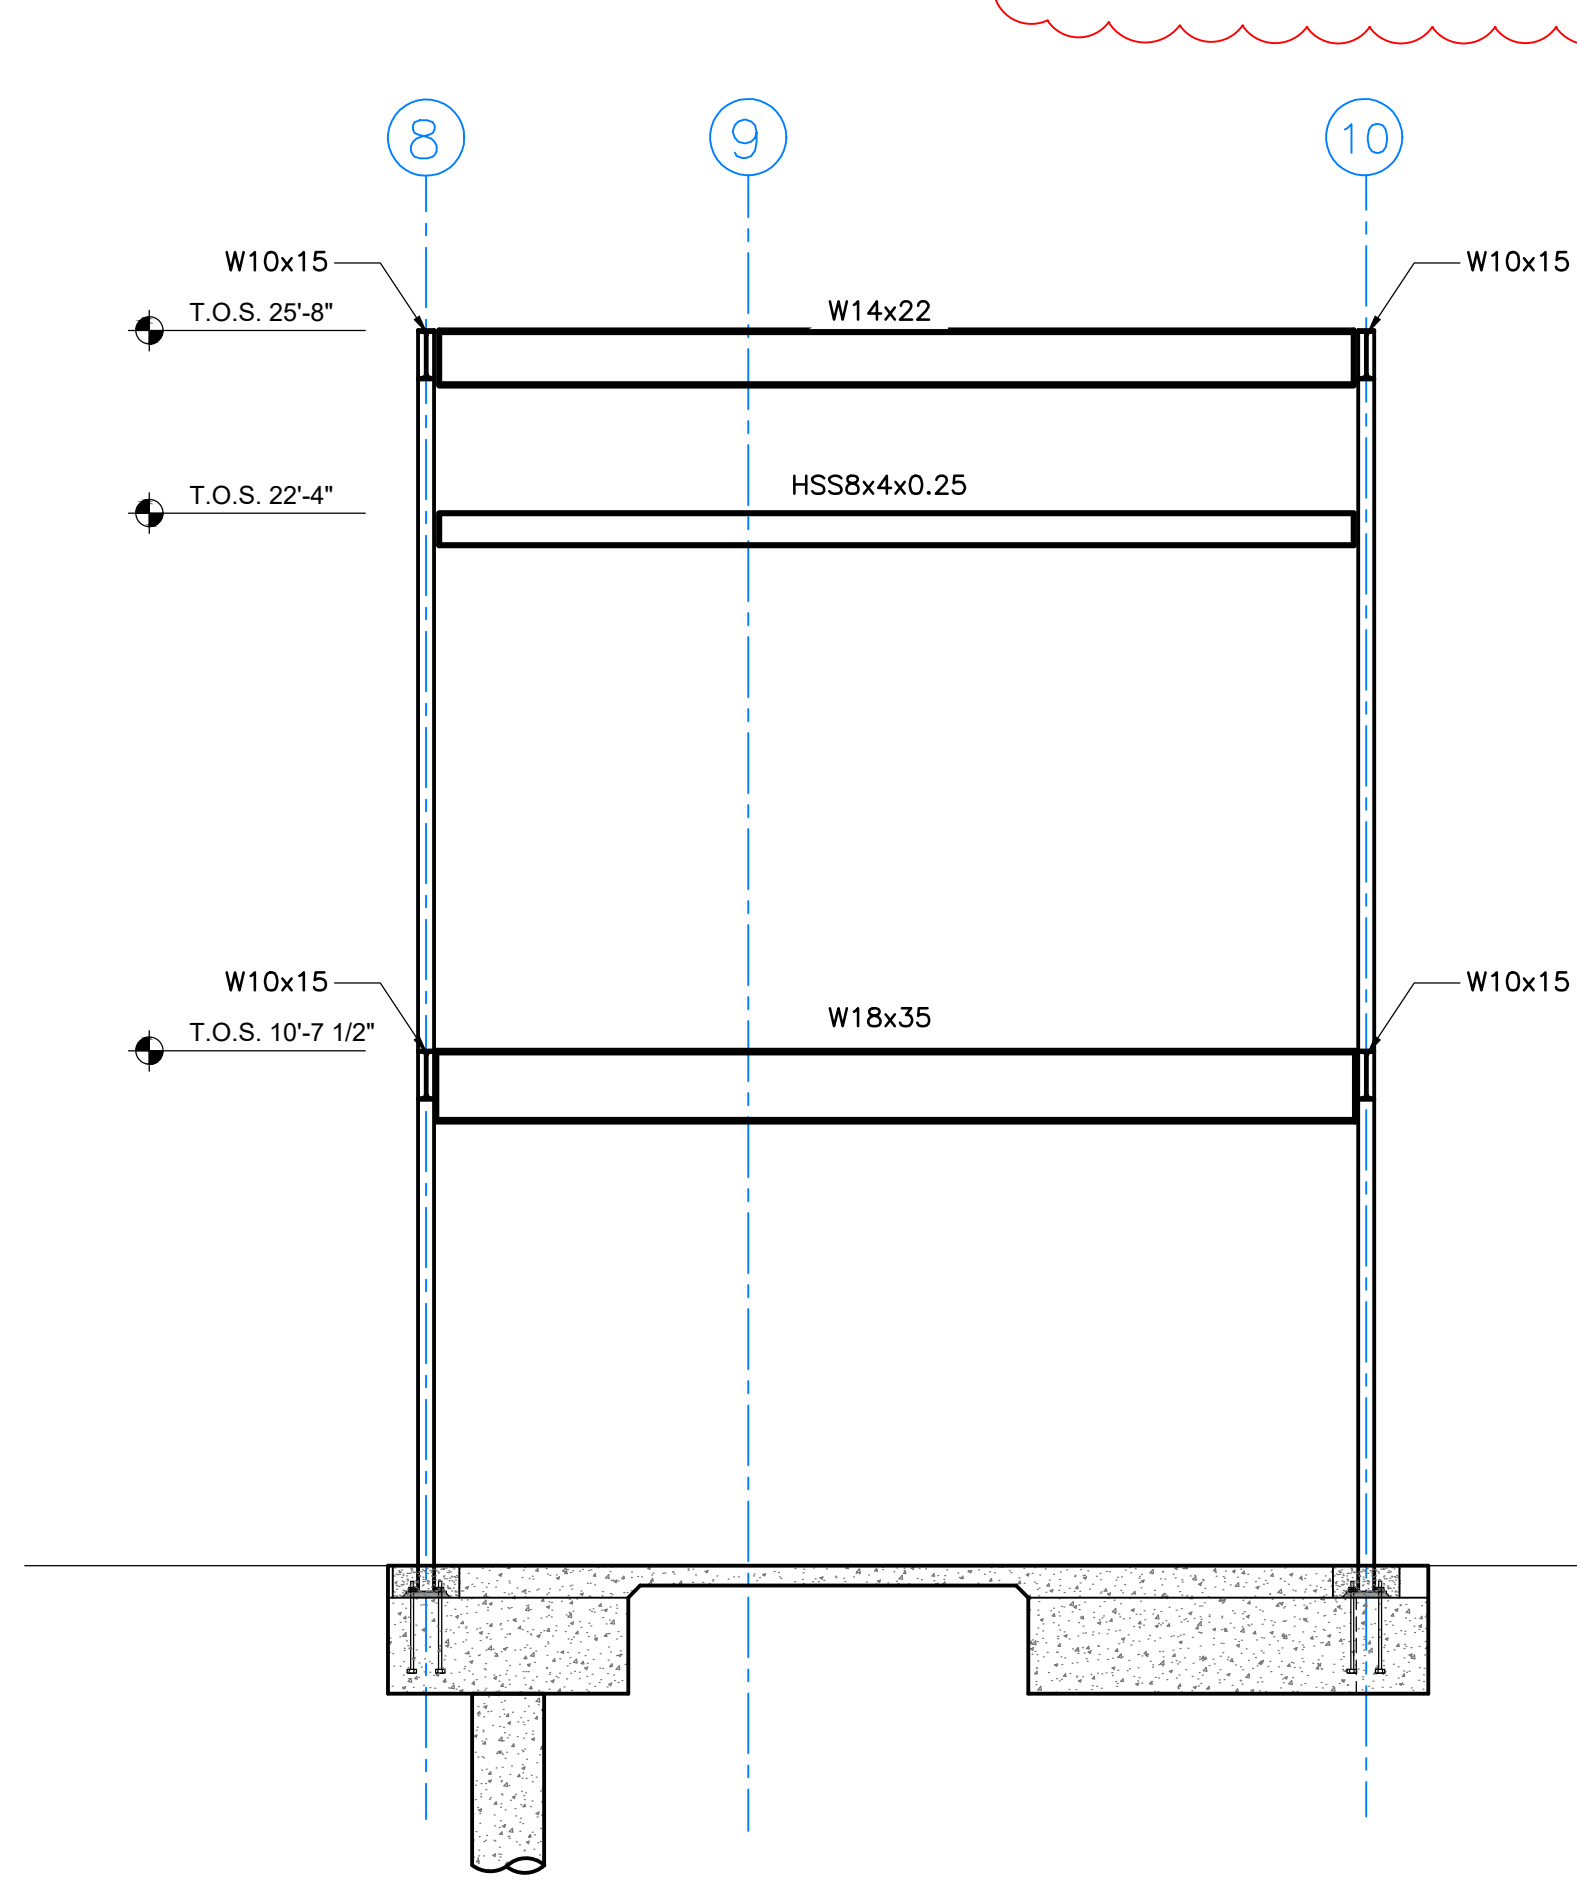


2 FRAMING SECTION — GRIDLINE A
SCALE: 1/4"=1'-0"

By	Revision	Date
RJH	ADDENDUM #4	5/14/26

This drawing SHALL NOT be reproduced for shop drawing submittals. Such use SHALL be cause for rejection of shop drawings.

Randall J. Hebert & Associates, Inc.
Consulting Civil / Structural Engineers
105 Fanny St. Lafayette, LA 70508-4115
Tel: 337-261-1976 Fax: 337-261-1977
e-mail: randall@rjhebertassoc.com

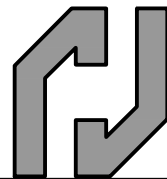

FRAMING SECTIONS

Design	RJH
Drawn	KHG
Check	RJH
Scale	AS SHOWN
Date	2/10/26

NO. REVISIONS/SUBMISSIONS		DATE
 411 ARCEAUX ROAD CARENCRO LOUISIANA 70520 507.546.6645 email:lynn@lynguidryarchitect.com		
CARENCRO CITY HALL EXPANSION 2026 210 EAST ST. PETER STREET CARENCRO, LOUISIANA		
Drawing Title		
	Designed LCG Drawn BP Checked LCG Reviewed Date FEBRUARY 10, 2026	Project No. 2024.006 Scale AS NOTED Drawing No. S.122R 58 OF 83