




9 EXTERIOR ELEVATOR GRADE BEAM @ EXIST. BLDG
SCALE: 3/4"=1'-0"

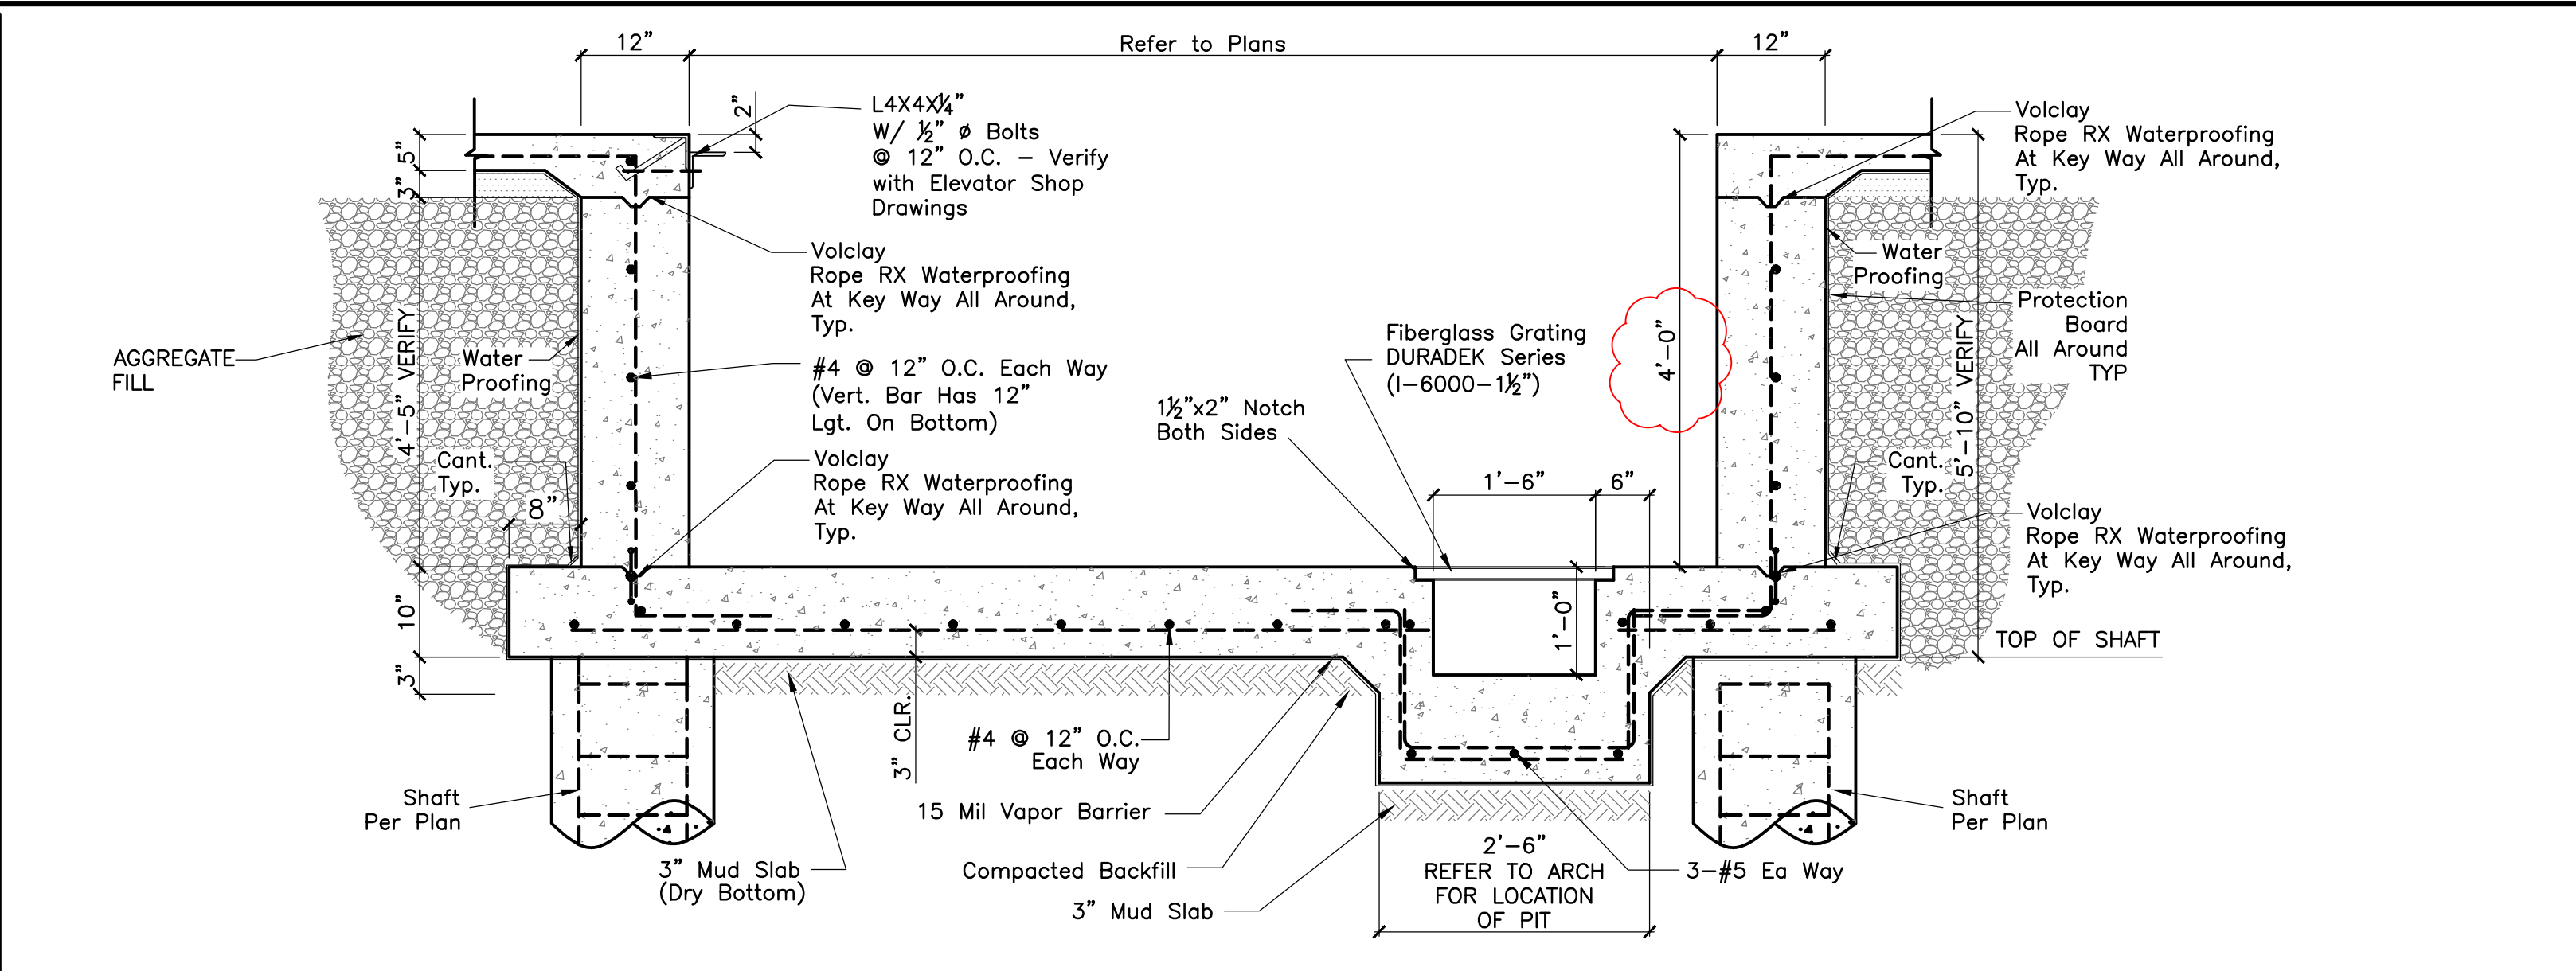


10 ELEVATOR PIT DETAIL
SCALE: 3/4"=1'-0"

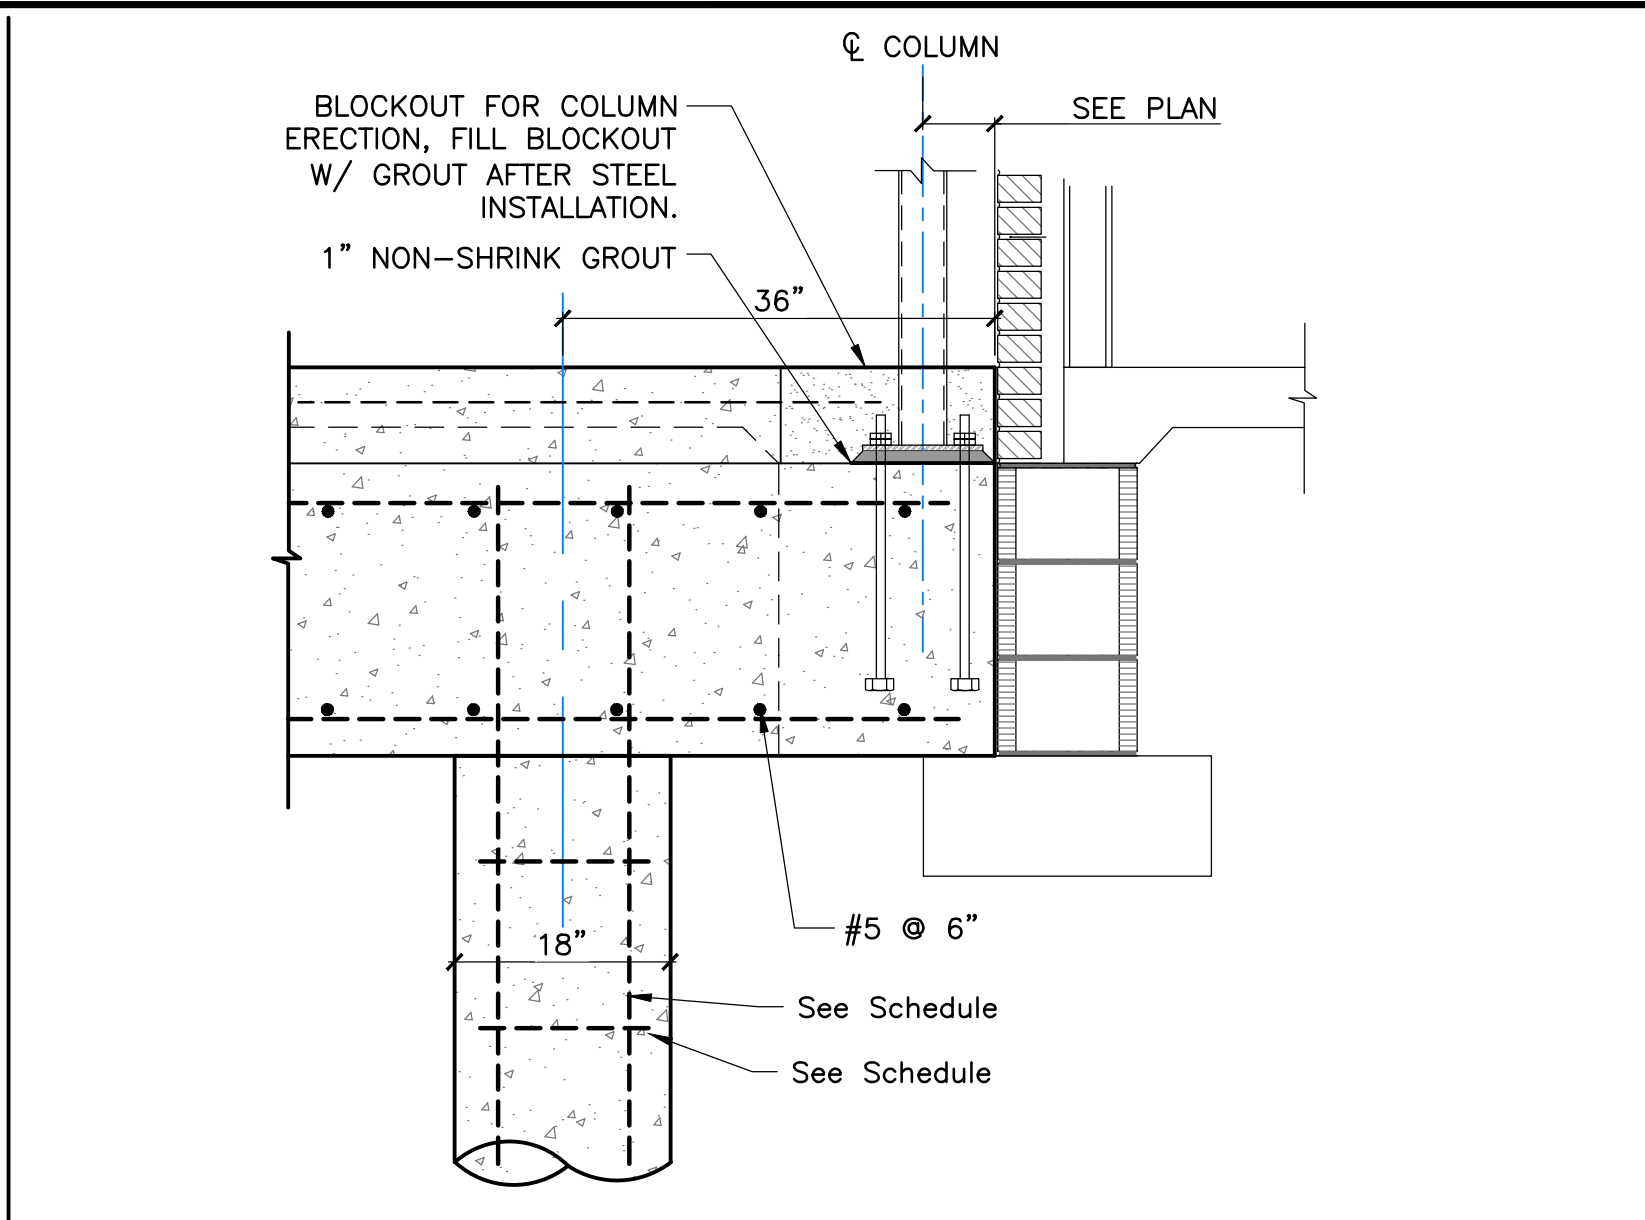


12 EXTERIOR GRADE BEAM AT EXISTING BLDG
SCALE: 3/4"=1'-0"

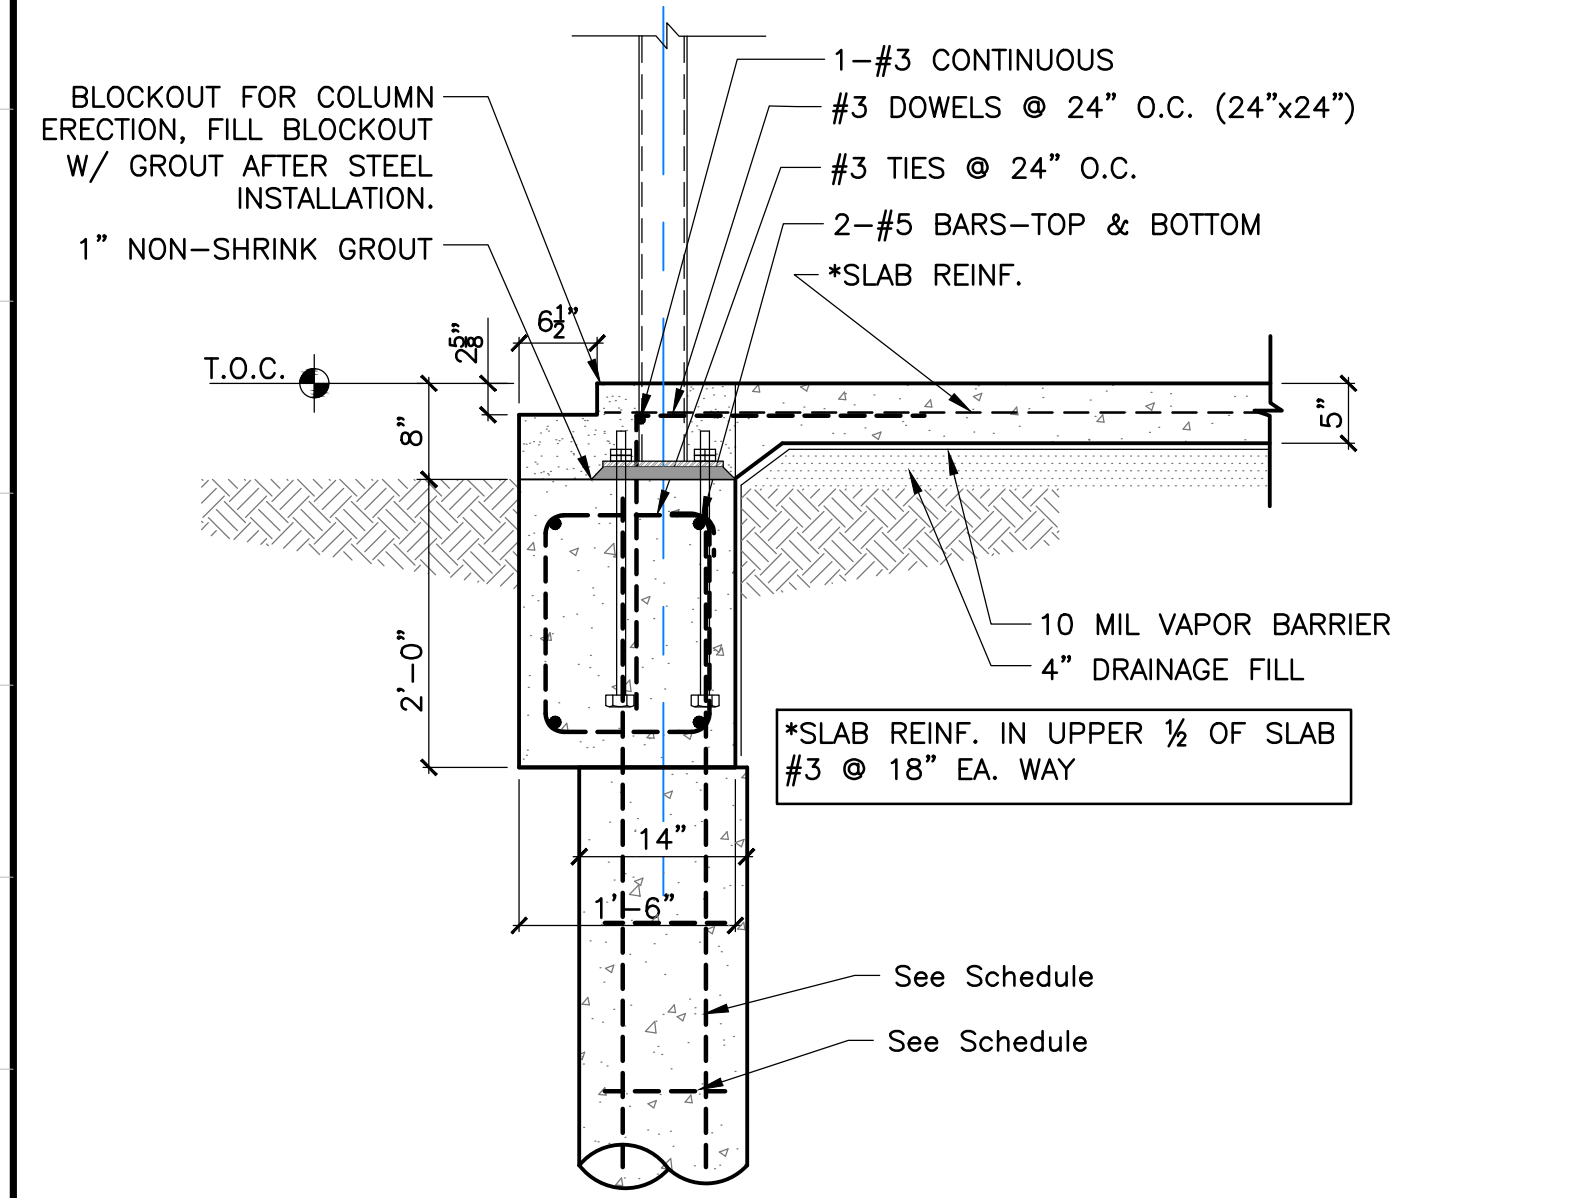


5 EXTERIOR DRILLED SHAFT
SCALE: 3/4"=1'-0"

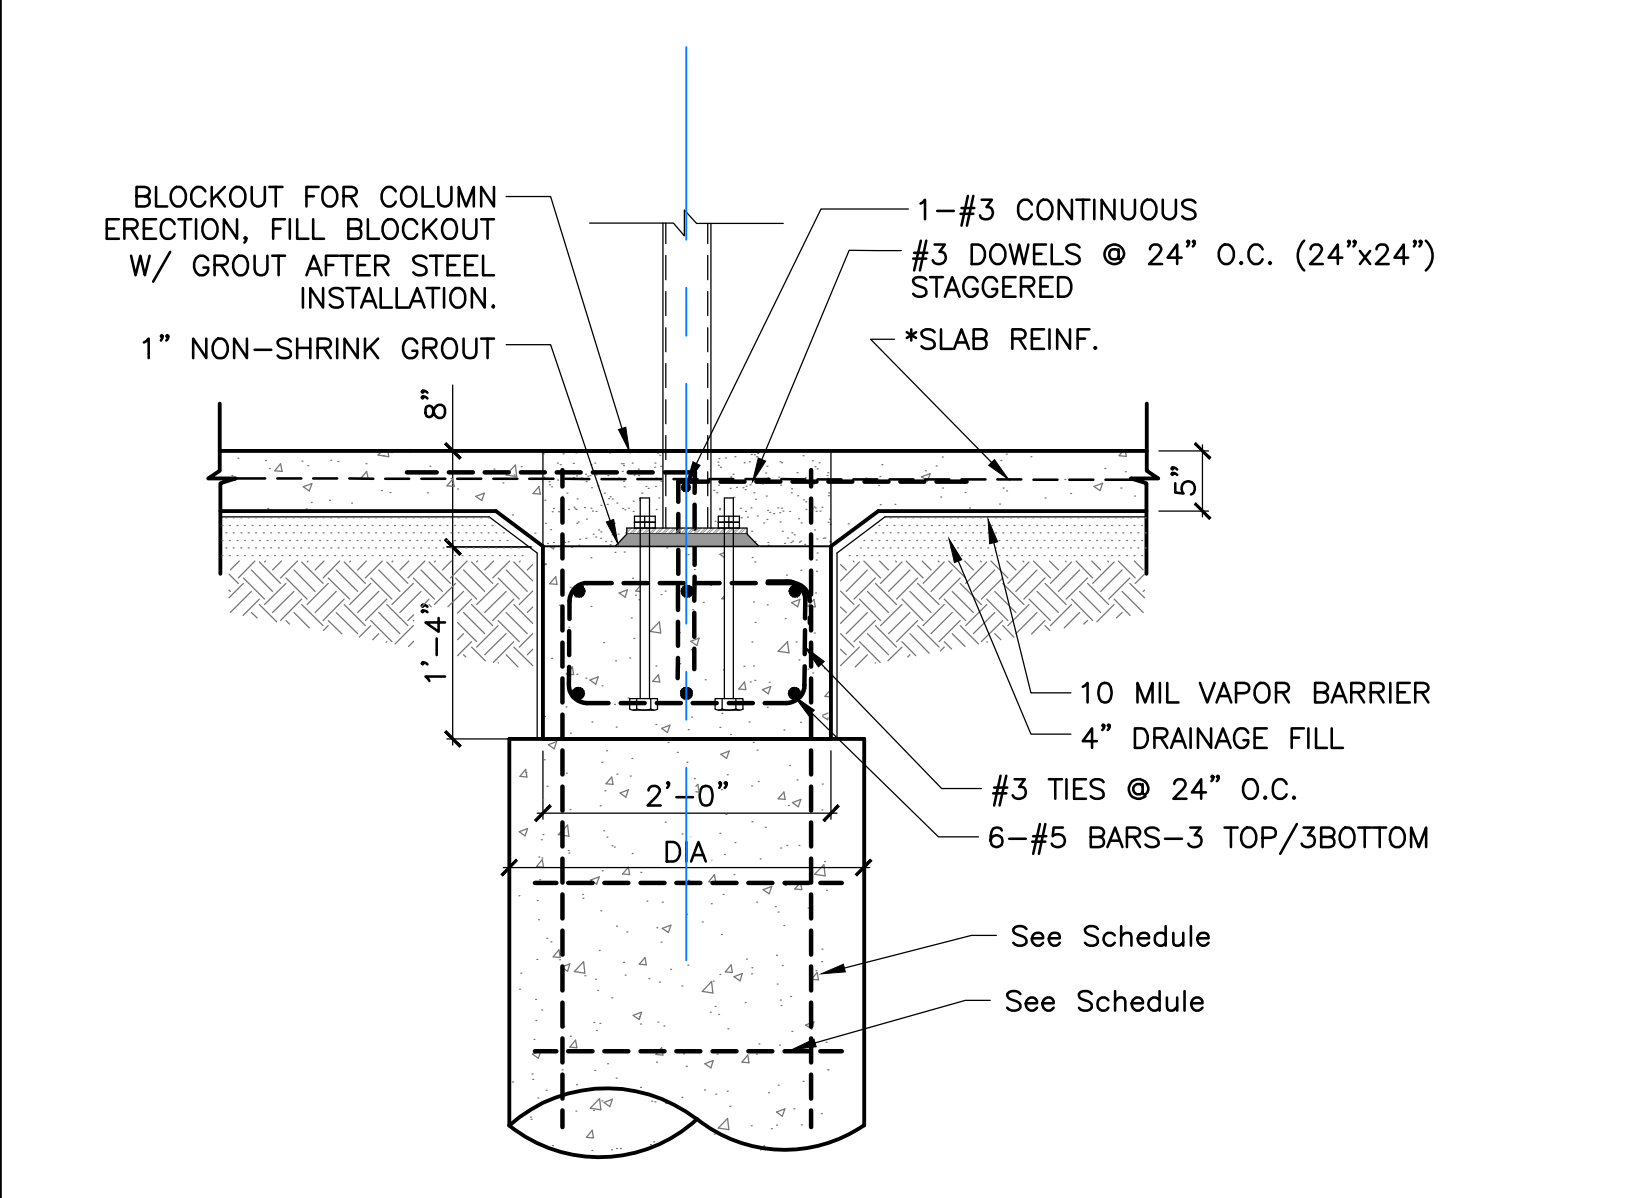


6 INTERIOR DRILLED SHAFT
SCALE: 3/4"=1'-0"

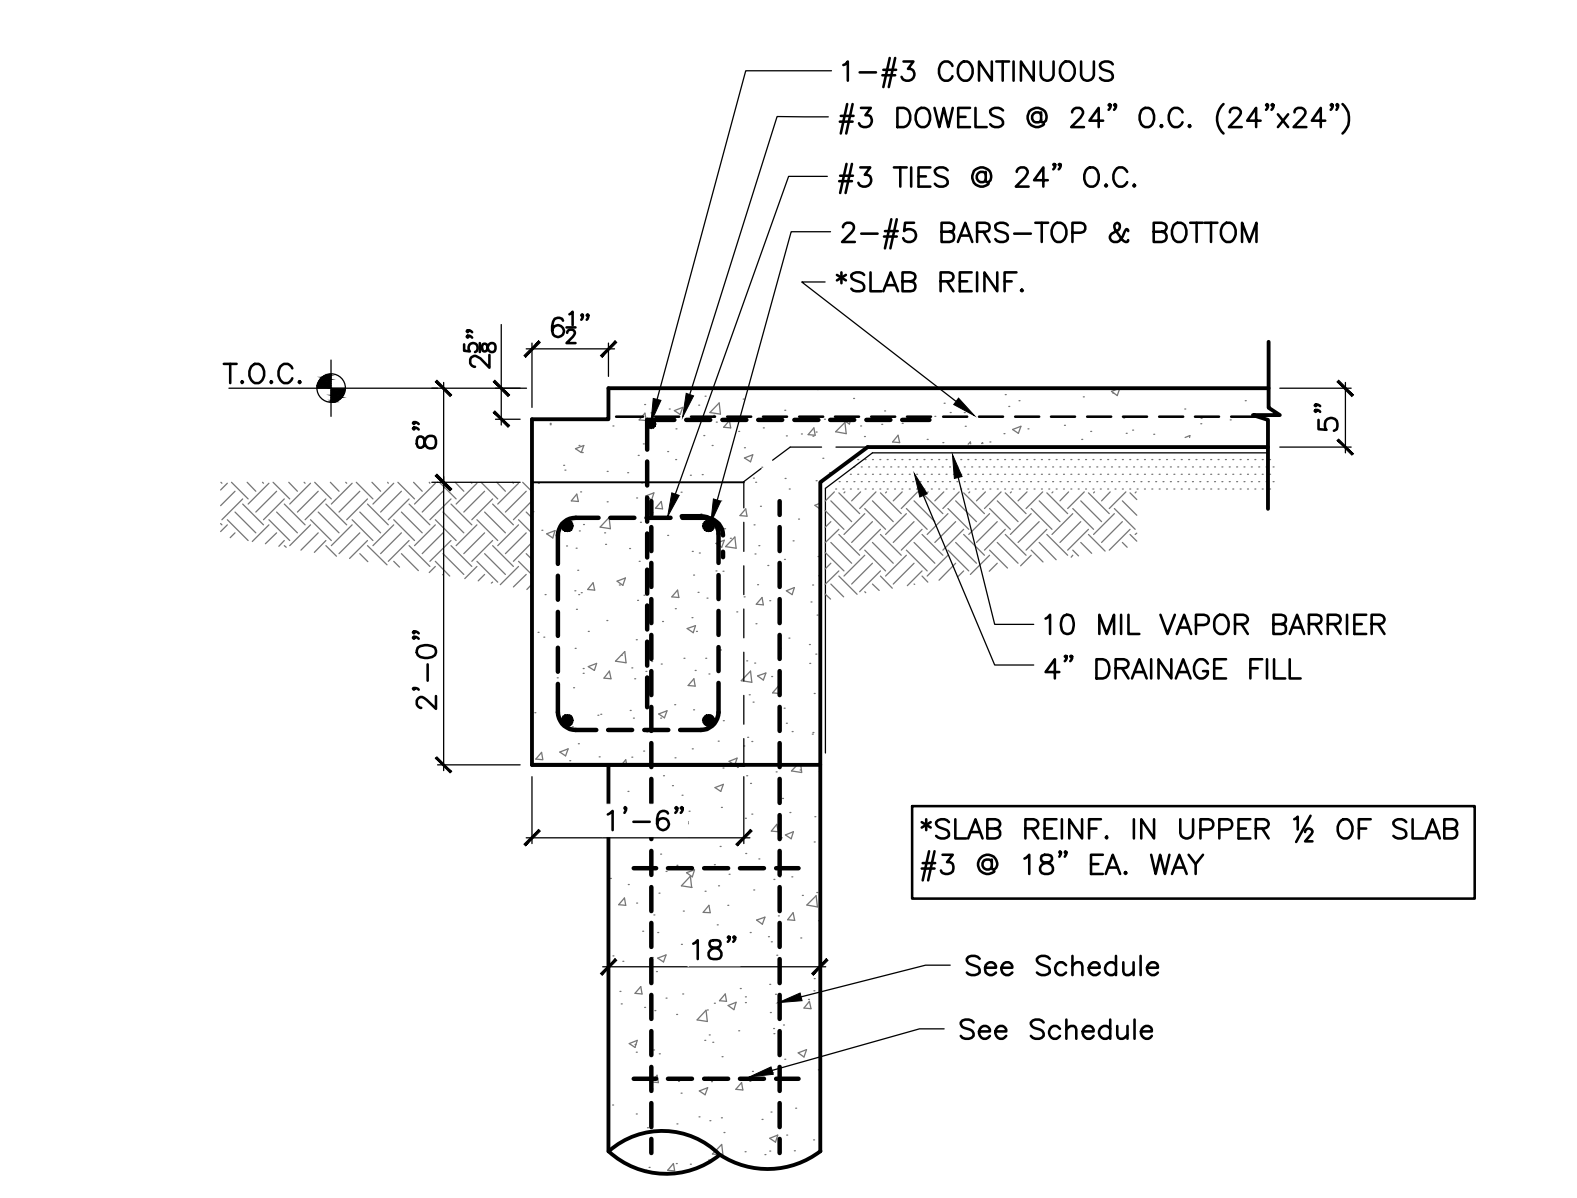


7 EXTERIOR DRILLED SHAFT
SCALE: 3/4"=1'-0"

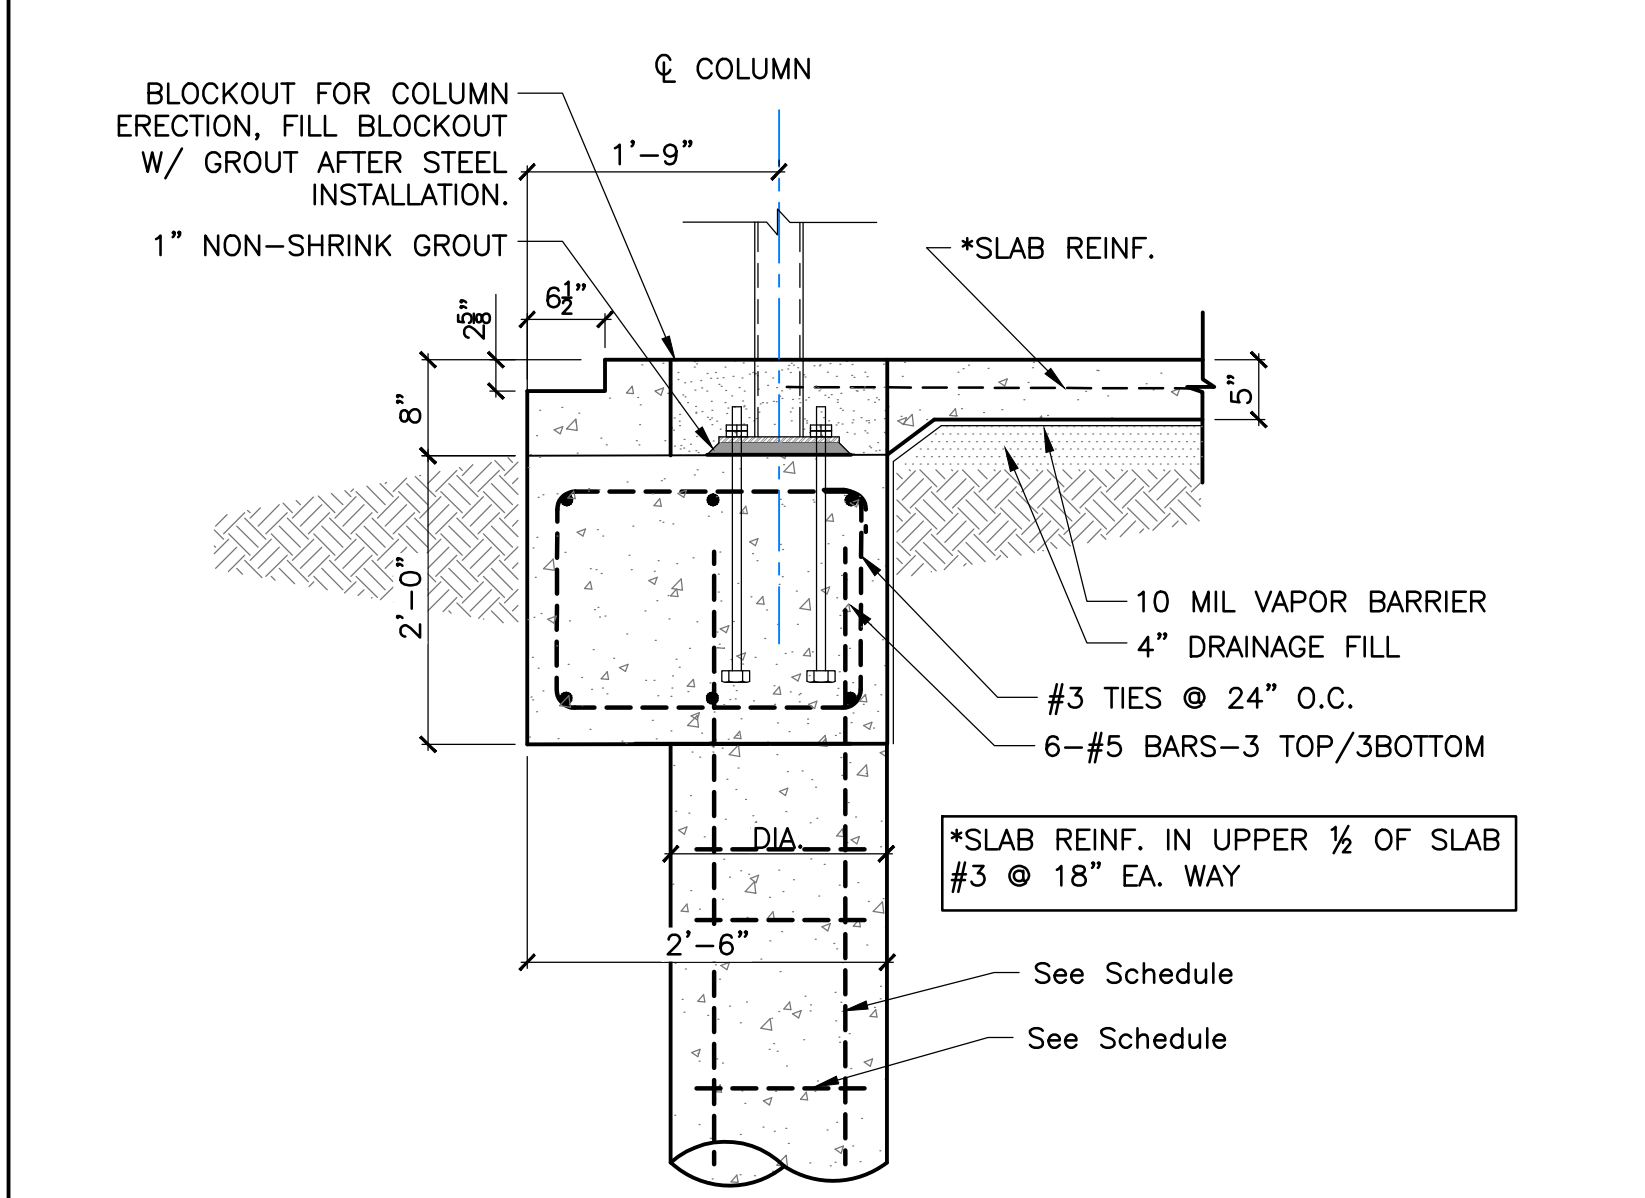


8 EXTERIOR DRILLED SHAFT
SCALE: 3/4"=1'-0"

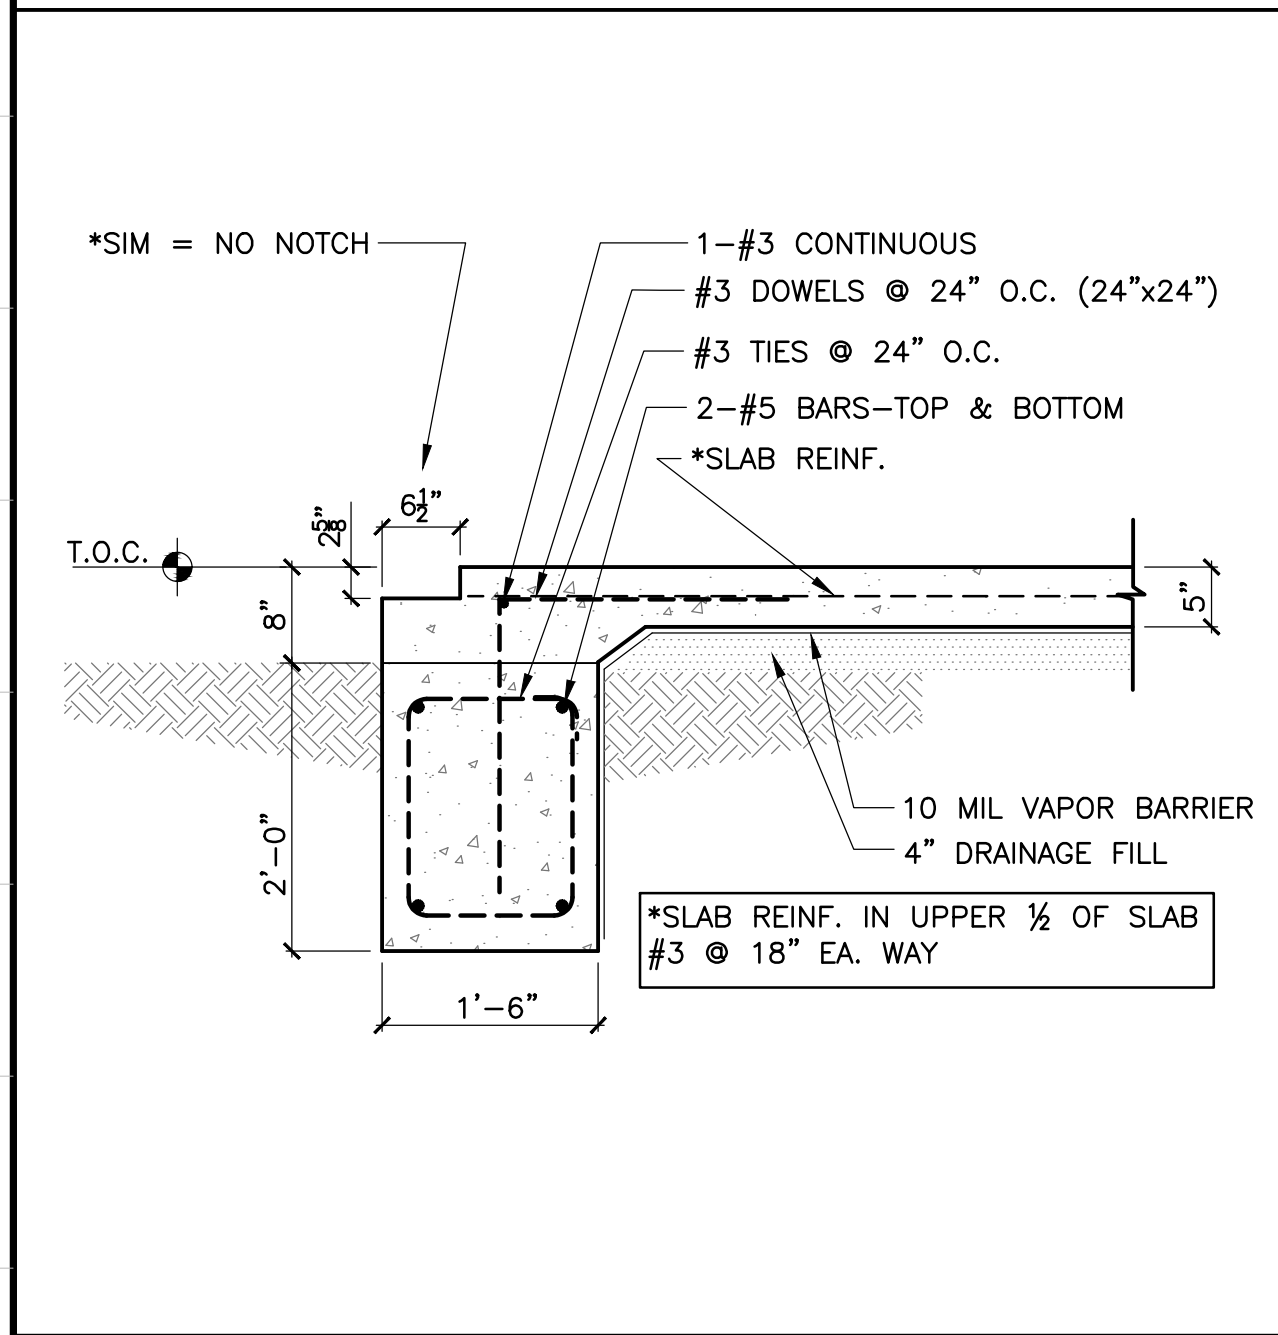


1 EXTERIOR GRADE BEAM
SCALE: 3/4"=1'-0"

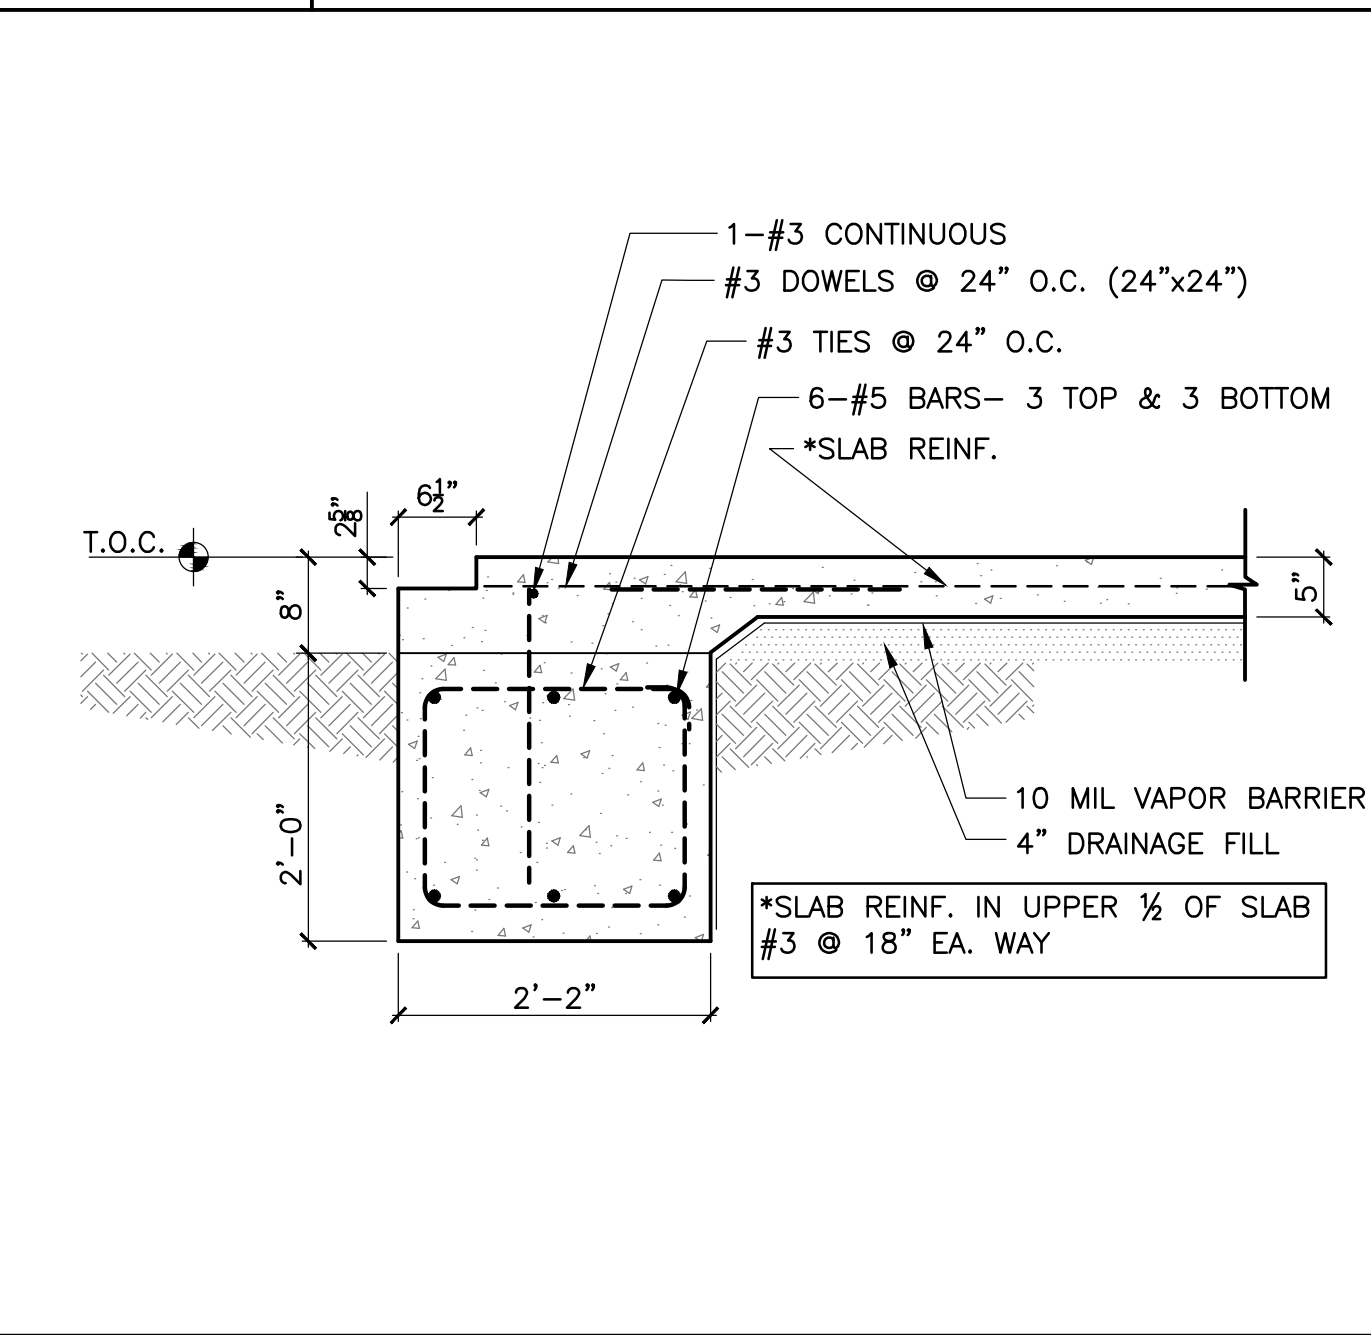

2 EXTERIOR GRADE BEAM
SCALE: 3/4"=1'-0"

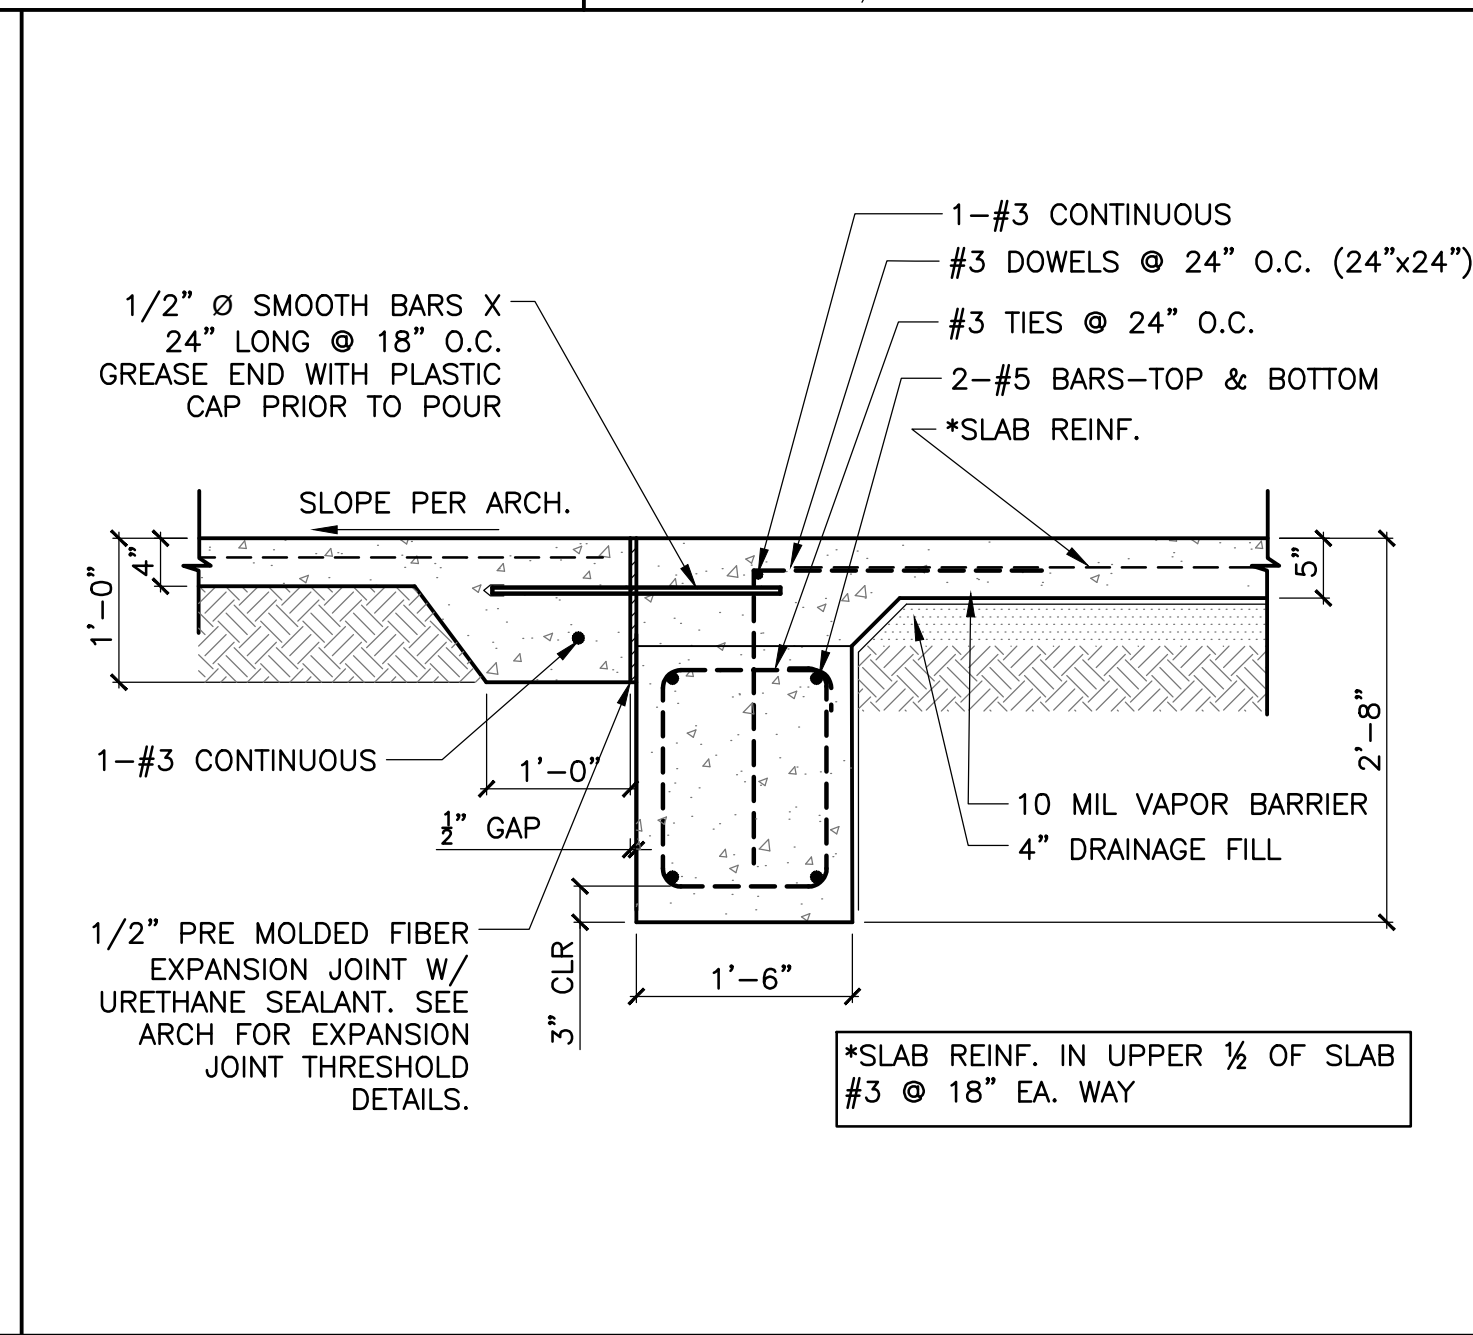


3 EXTERIOR GRADE BEAM / WALKWAY
SCALE: 3/4"=1'-0"

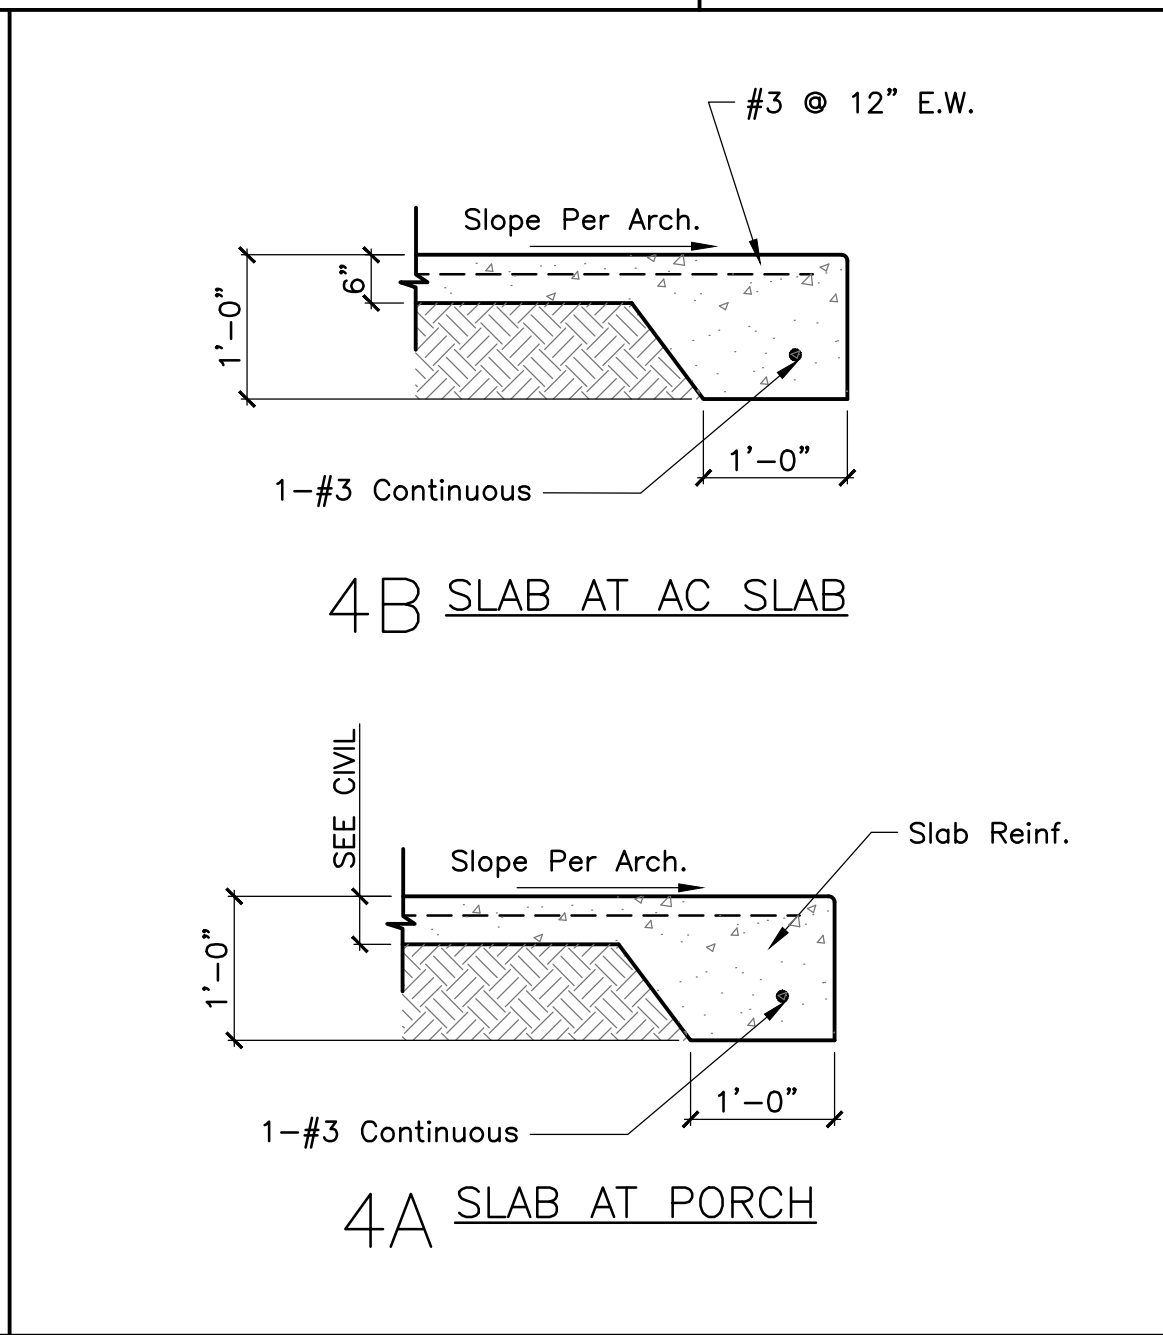

4 EXTERIOR GRADE BEAM @ PORCH
SCALE: 3/4"=1'-0"

By	Revision	Date
RJH	ADDENDUM #4	5/14/26

Randall J. Hebert & Associates, Inc.
Consulting Civil / Structural Engineers
105 Fanny St
Lafayette, LA 70508-4115
Laf 337-261-1976 Fax 337-261-1977
e-mail: randall@rjhhebertassoc.com

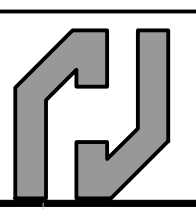

FOUNDATION DETAILS

Design RJH
Drawn KHG
Check RJH
Scale AS SHOWN
Date 2/10/26

NO.	REVISIONS/SUBMISSIONS	DATE
 411 ARCEAUX ROAD CARENCRO LOUISIANA 70520 987.846.6645 email:lynn@lynguidryarchitect.com		
CARENCRO CITY HALL EXPANSION 2026 210 EAST ST. PETER STREET CARENCRO, LOUISIANA		
Drawing Title		
Designed	LCG	Project No. 2024.006
Drawn	BP	Scale AS NOTED
Checked	LCG	Drawing No. S.200R
Reviewed		59 of 83
Date	FEBRUARY 10, 2026	