




**1 BUILDING SECTION A-A**  
SCALE = 1/4" = 1'-0"

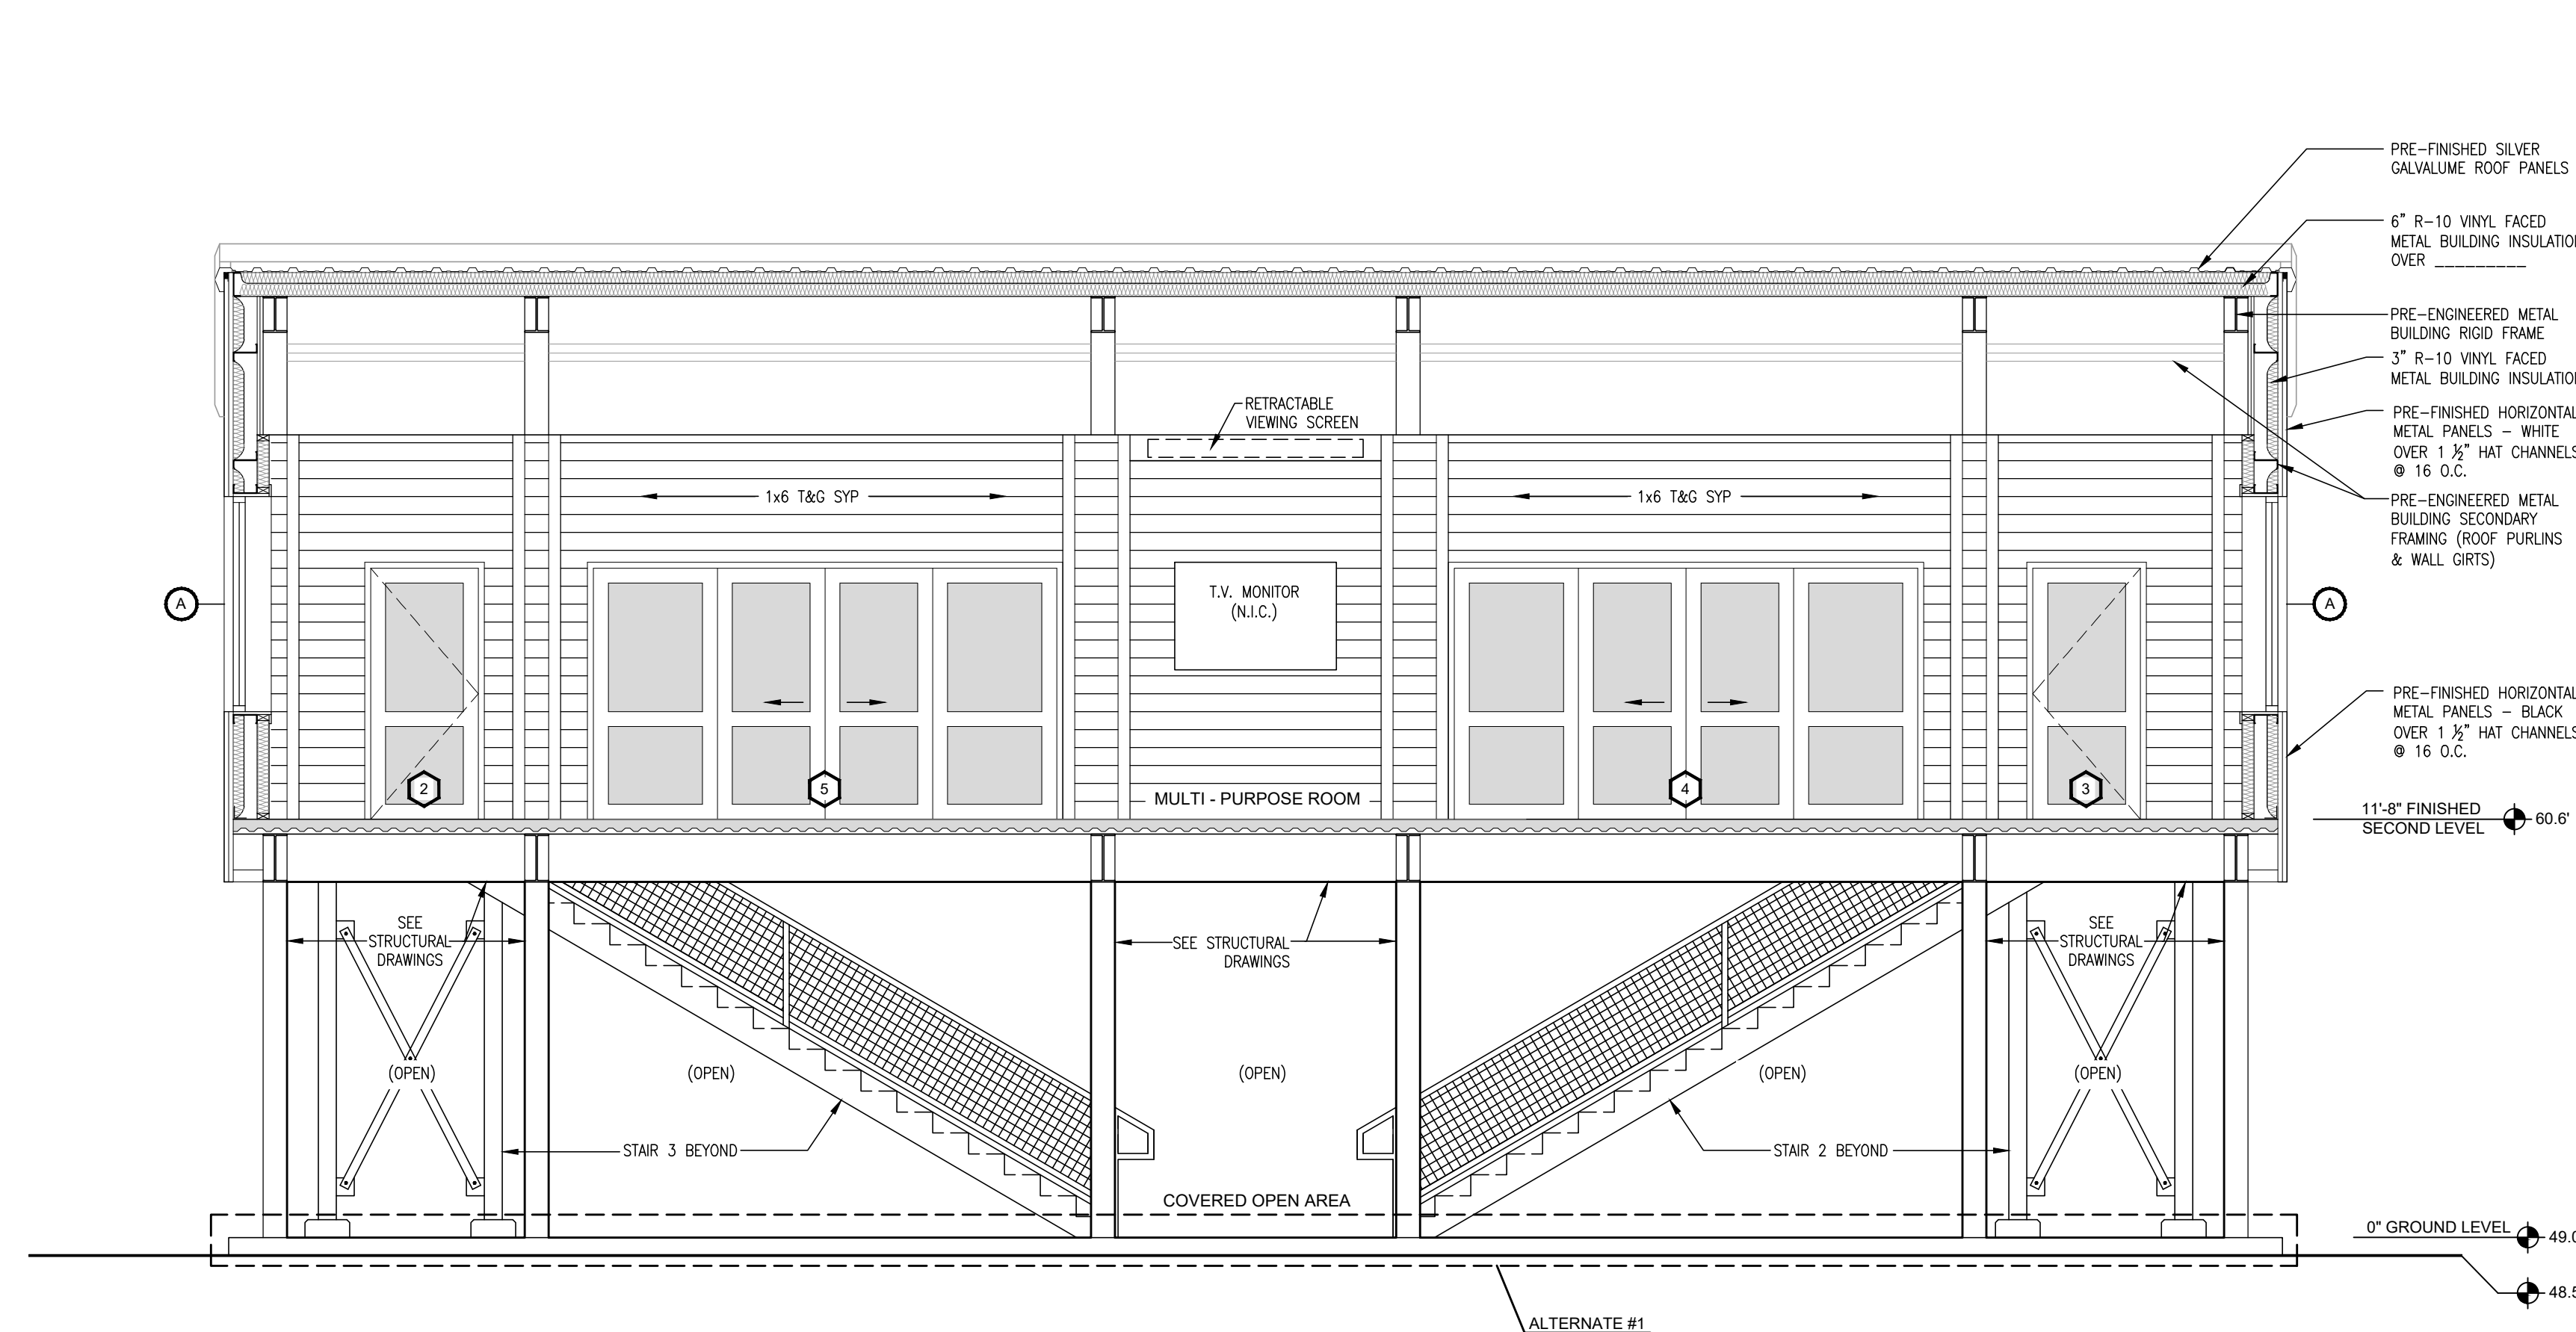

**2 BUILDING SECTION B-B**  
SCALE = 1/4" = 1'-0"

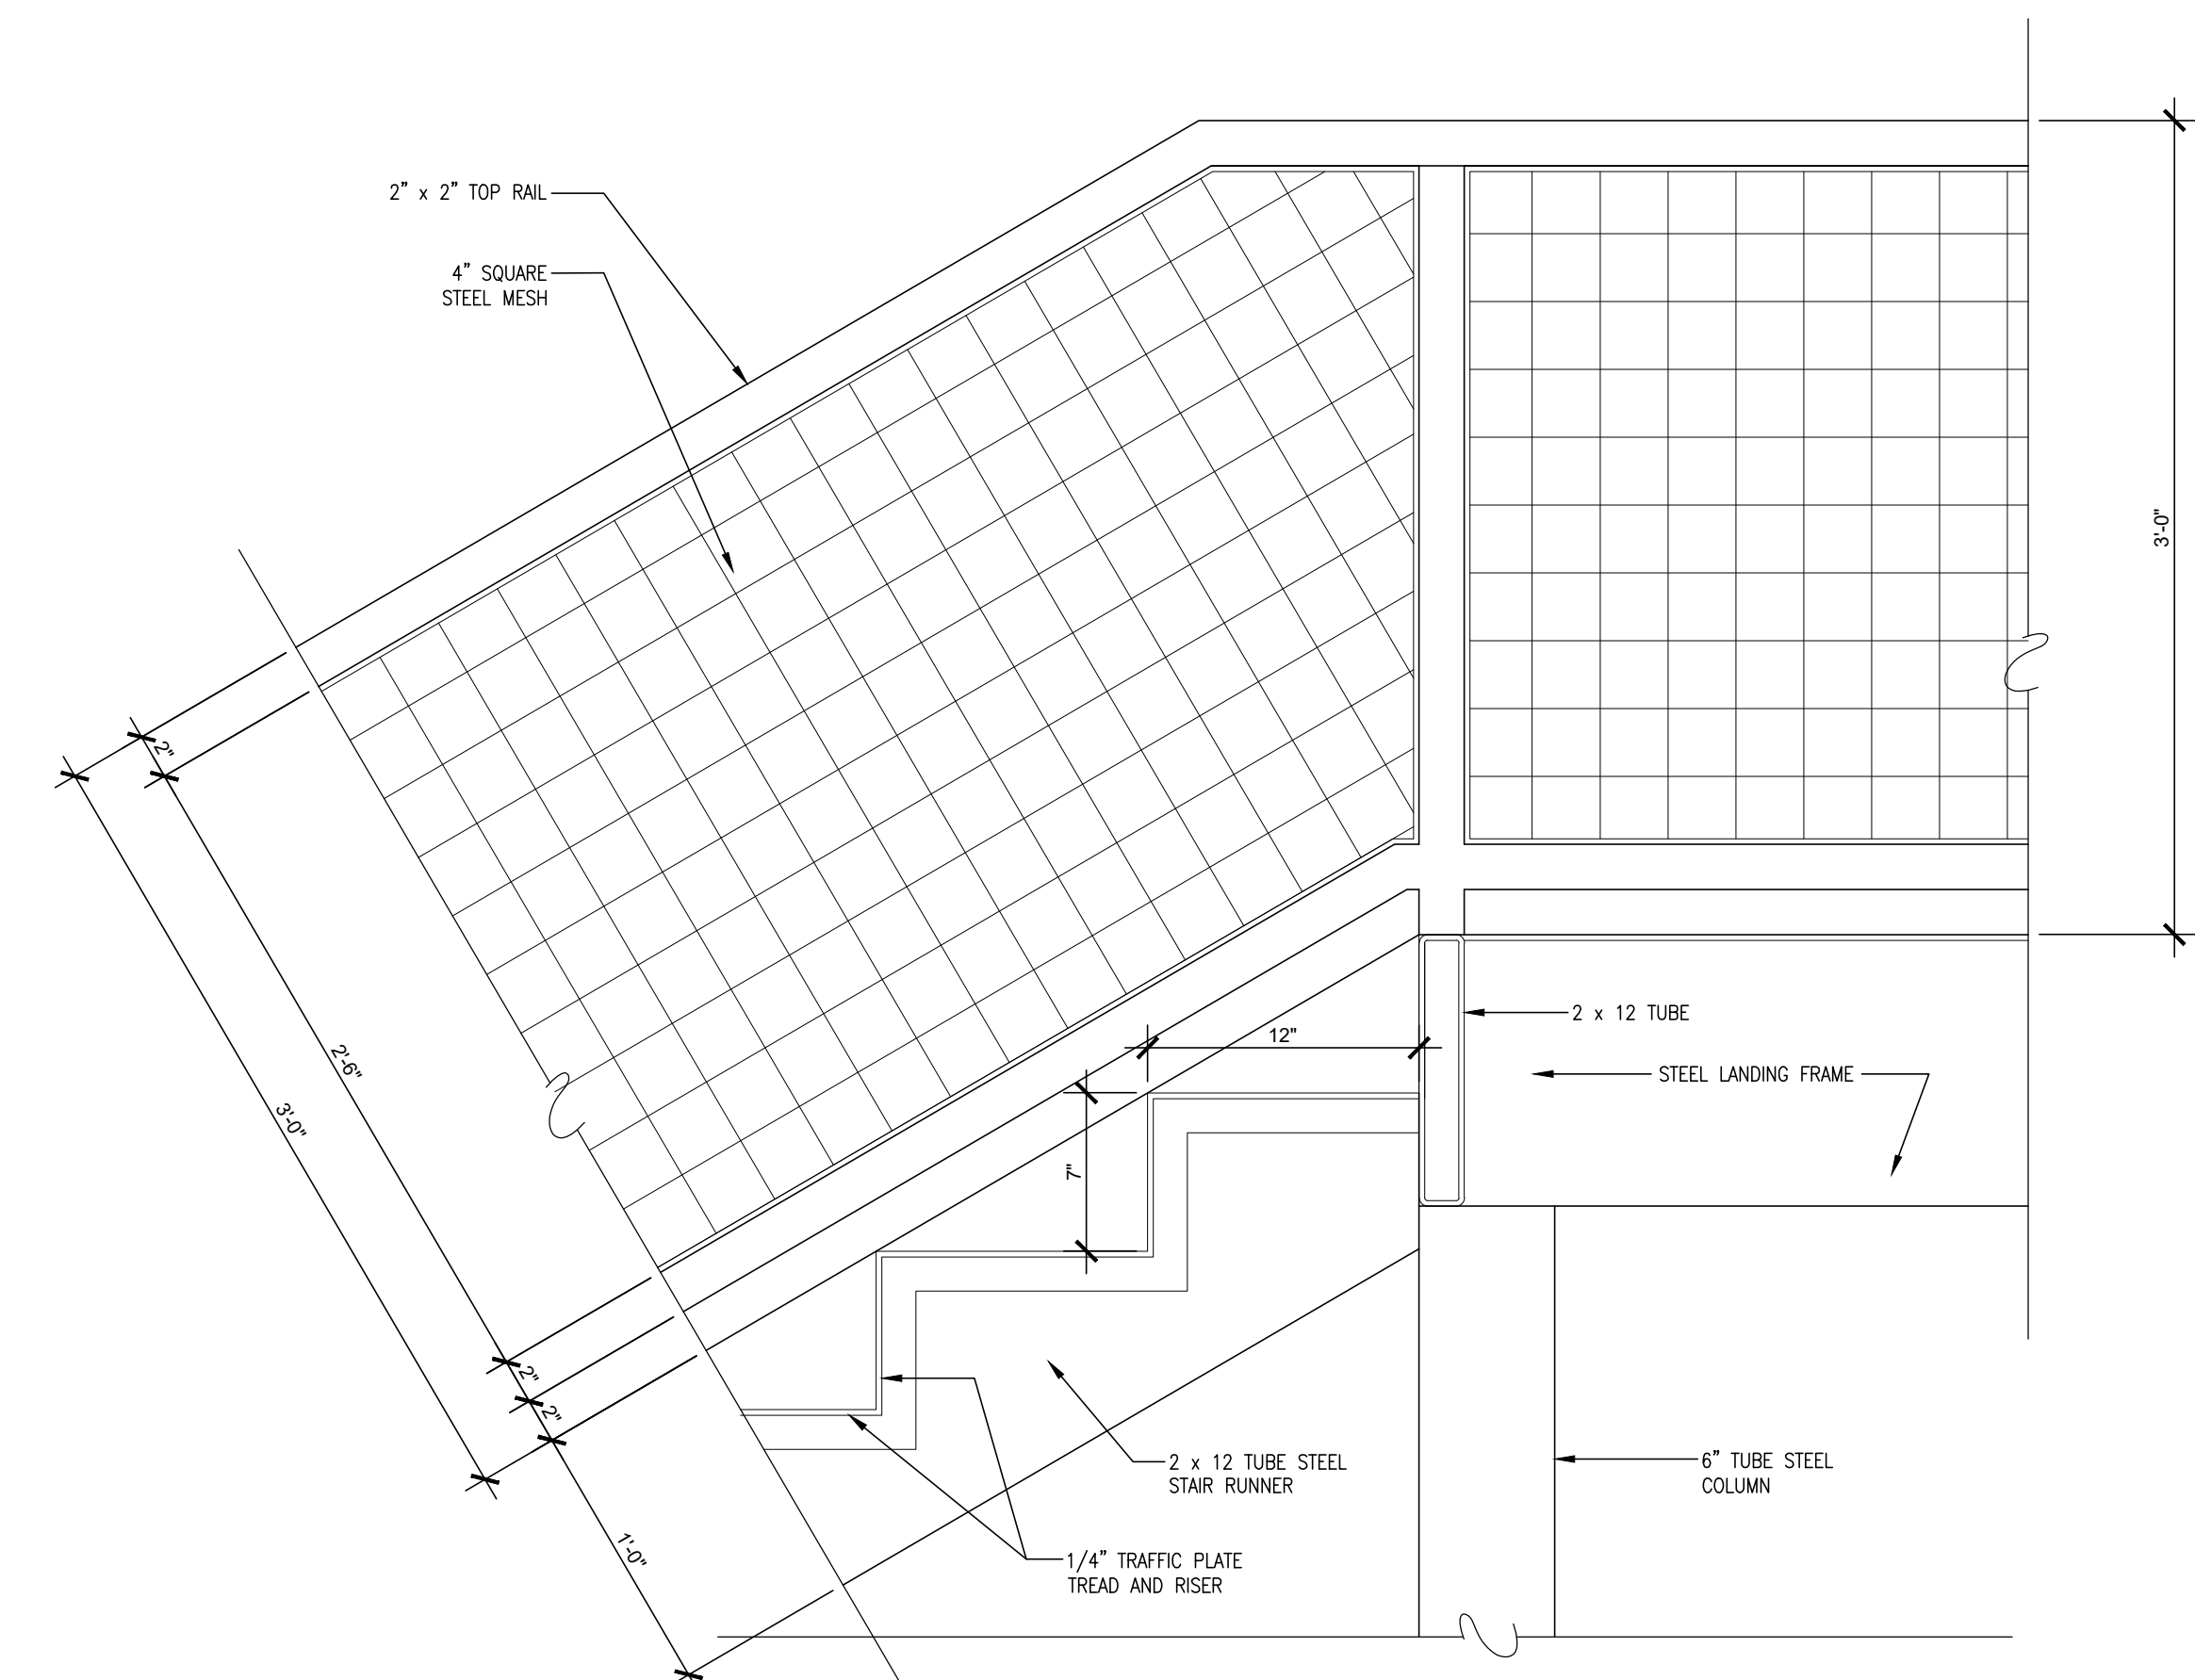

**3 EXTERIOR STAIR DETAIL (TYP.)**  
SCALE = 1 1/2" = 1'-0"

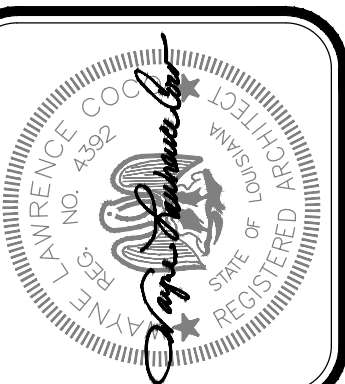

Project No. 0225  
Drawn By: BP  
Approved By: WAYNE L. COCO  
Preliminary Date: MARCH 31, 2026  
Release Date:  
File:

WAYNE LAWRENCE COCO, AIA, ARCHITECT, L.L.C.  
P.O. BOX 111 - 510 MAIN ST.  
SIMMESPORT, LOUISIANA 71369  
318.359.3732 / FAX 318.941.2921  
a professional architectural company  
Coco & Company

**FUTURE FARMERS OF AMERICA  
CONFERENCE CENTER**  
MANSURA, LOUISIANA AT OLD RIVER

Sheet Number:  
**A5.1**  
12 of 40