



HWCP  
GRUNDFOS MODEL UP15-42-SF  
GPM 1  
FT. HEAD 20  
ELEC. SERVICE 120-1-60  
HP 1/25

1 HOT WATER CIRCULATION SYSTEM PIPING DIAGRAM (HWCP) NO SCALE

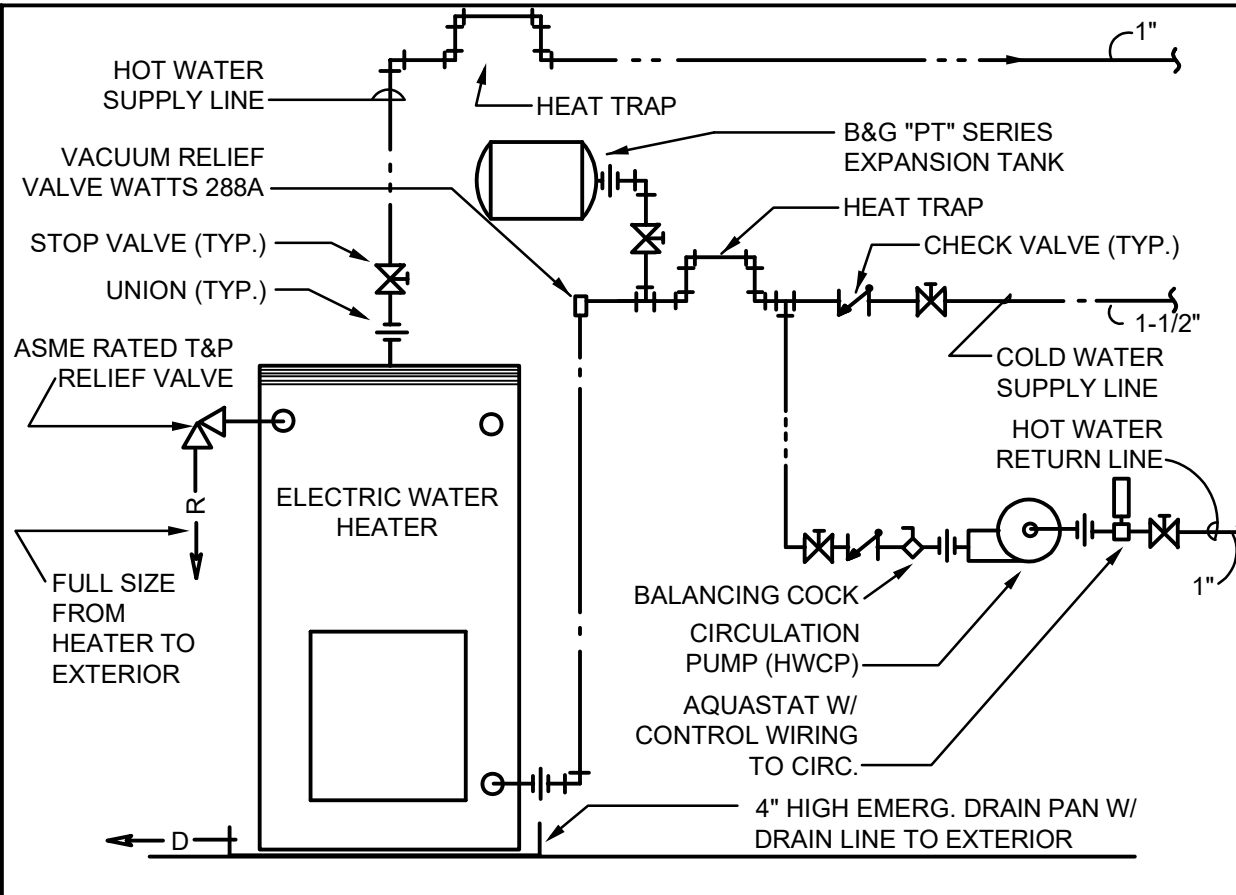

2 ELECTRIC WATER HEATER PIPING DIAGRAM NO SCALE

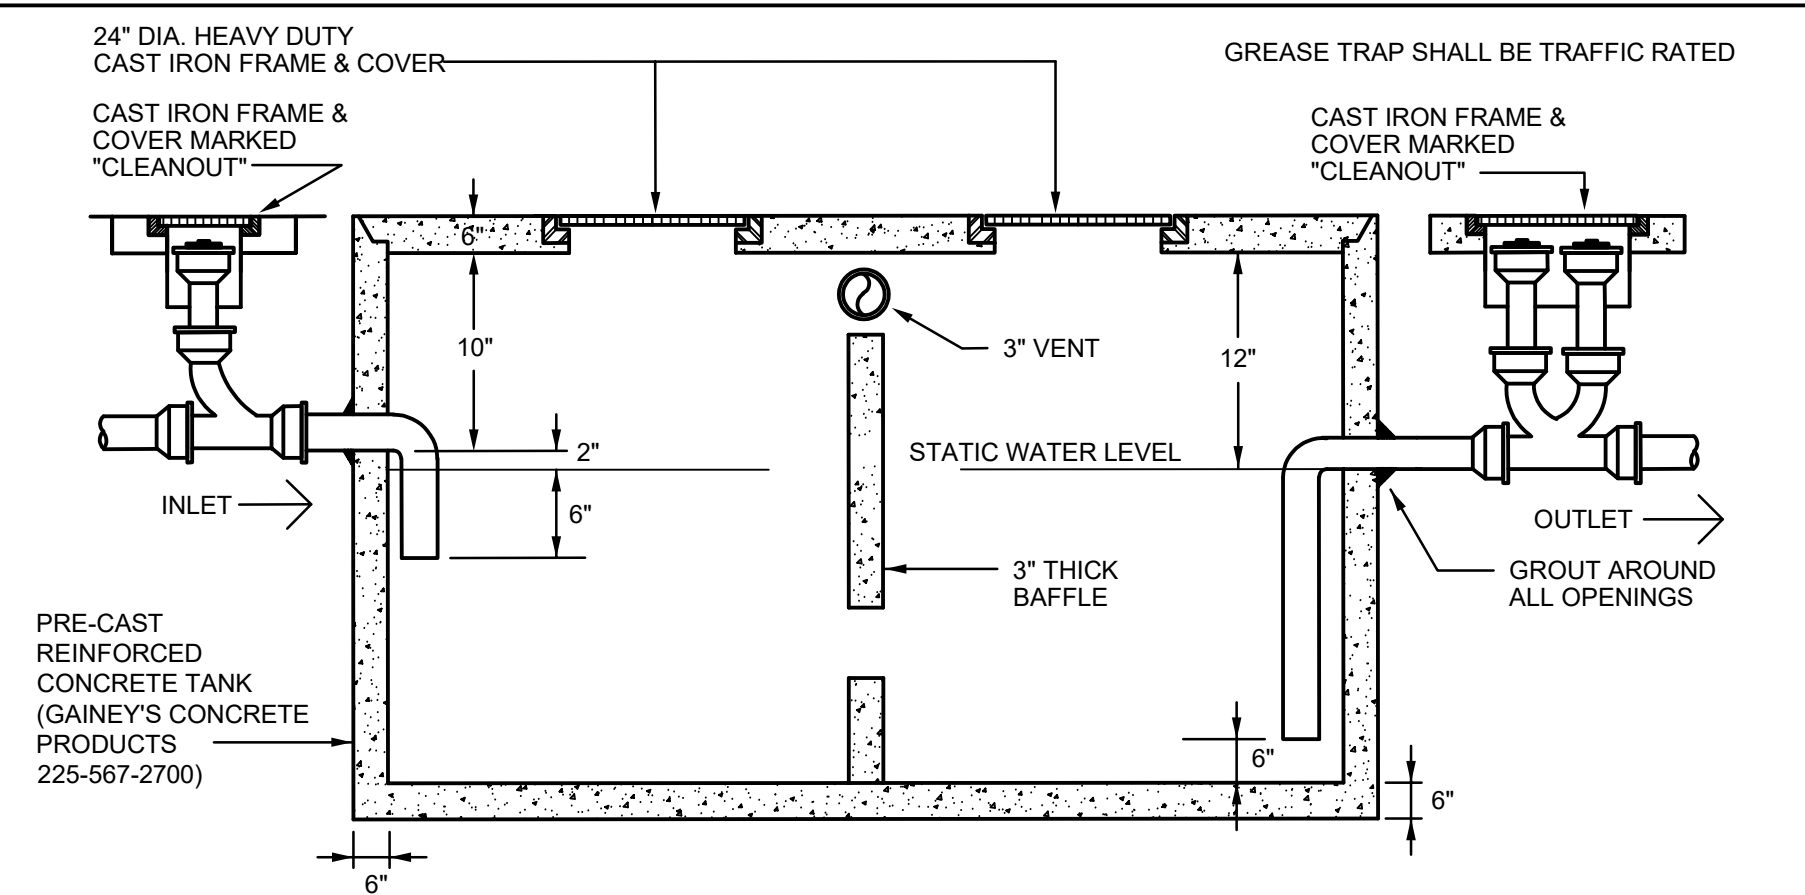

3 TYPICAL GREASE TRAP DETAIL (REFER TO PLANS FOR SIZE) NO SCALE



ASSOCIATED DESIGN GROUP,  
301 Jackson Street, Suite 204  
Alexandria, Louisiana 71301  
Phone: (318) 445-8870  
Email: [adginc@adginc.org](mailto:adginc@adginc.org)  
Project No. 26019



Project No. 0225  
Drawn By: EM  
Approved By: CC  
Preliminary Date: MARCH 31, 2026  
Release Date:  
File:

WAYNE LAWRENCE COCO, AIA, ARCHITECT, L.L.C.  
Coco & Company  
P.O. BOX 111 - 510 MAIN ST.  
SIMMESPORT, LOUISIANA 71369  
318.359.3732 / FAX 318.941.2821  
a professional architectural company

FUTURE FARMERS OF AMERICA  
CONFERENCE CENTER  
MANSURA, LOUISIANA AT OLD RIVER

Sheet Number:  
P3.2  
37 of 40