
 **1 LEVEL ONE WALL FRAMING**  
SCALE: 1/4"=1'-0"  
NOTES:  
1. COORDINATE WALL DETAILS & OPENINGS WITH ARCH

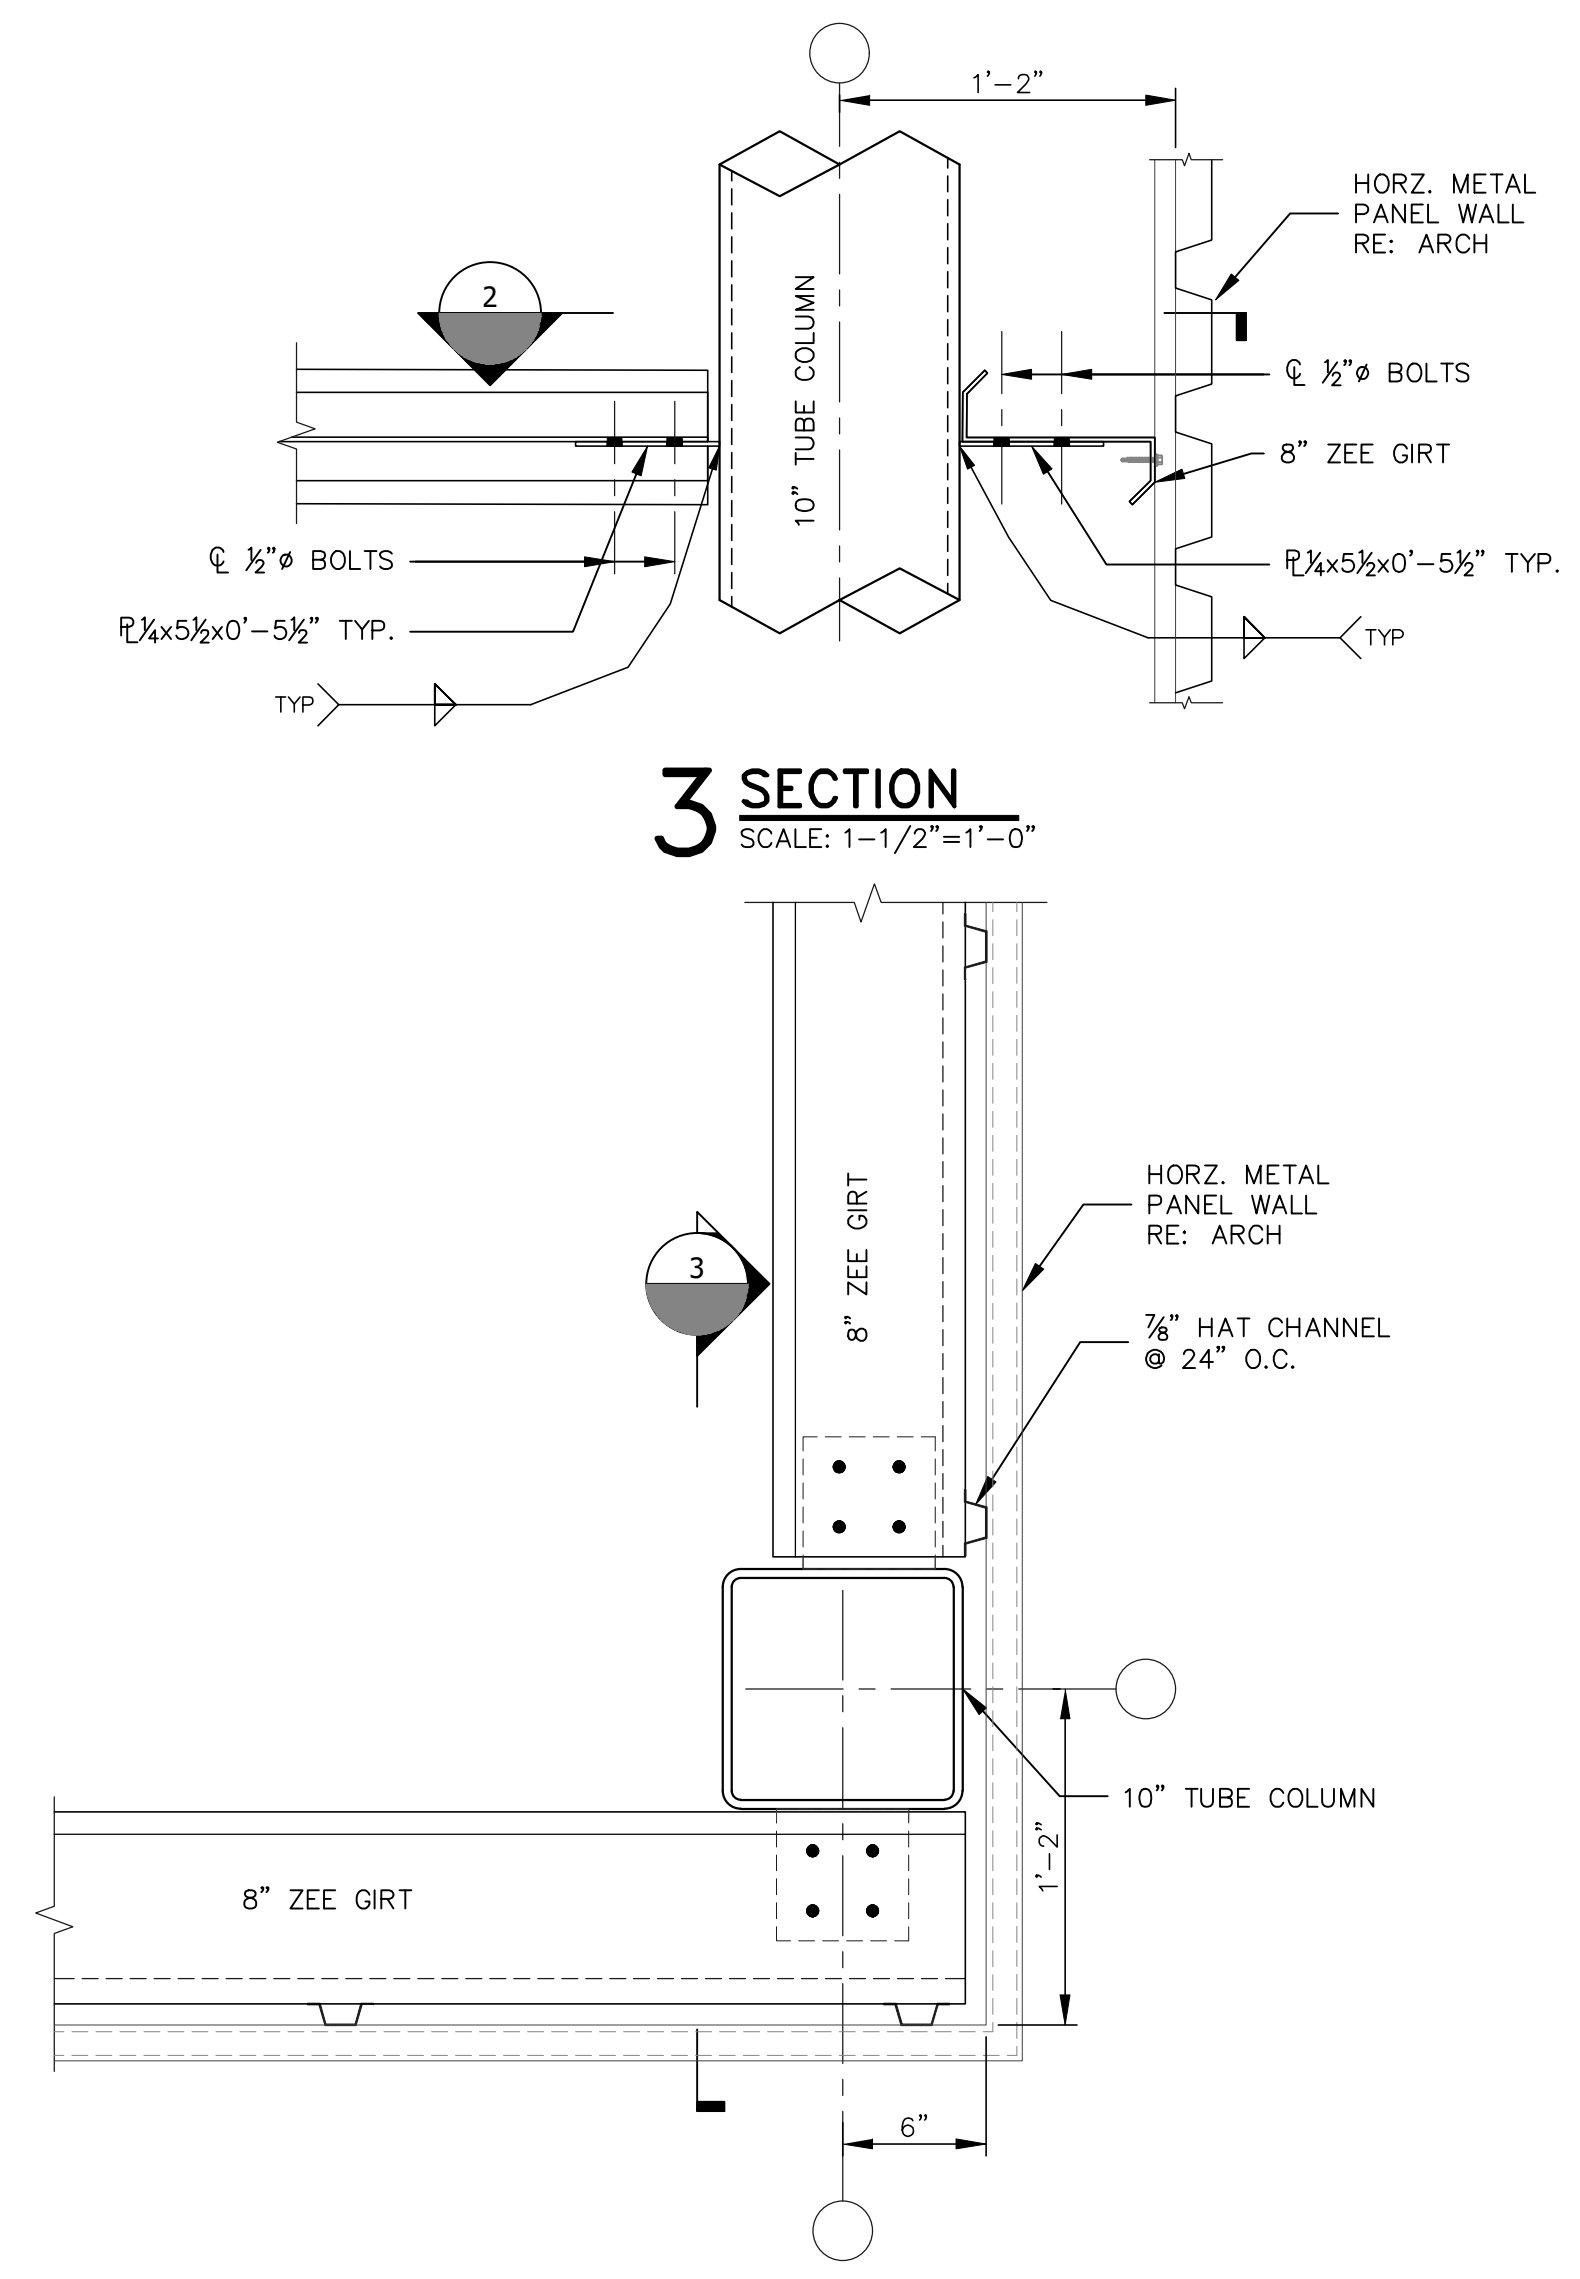

## 2 WALL GIRT PLAN @ COLUMN