
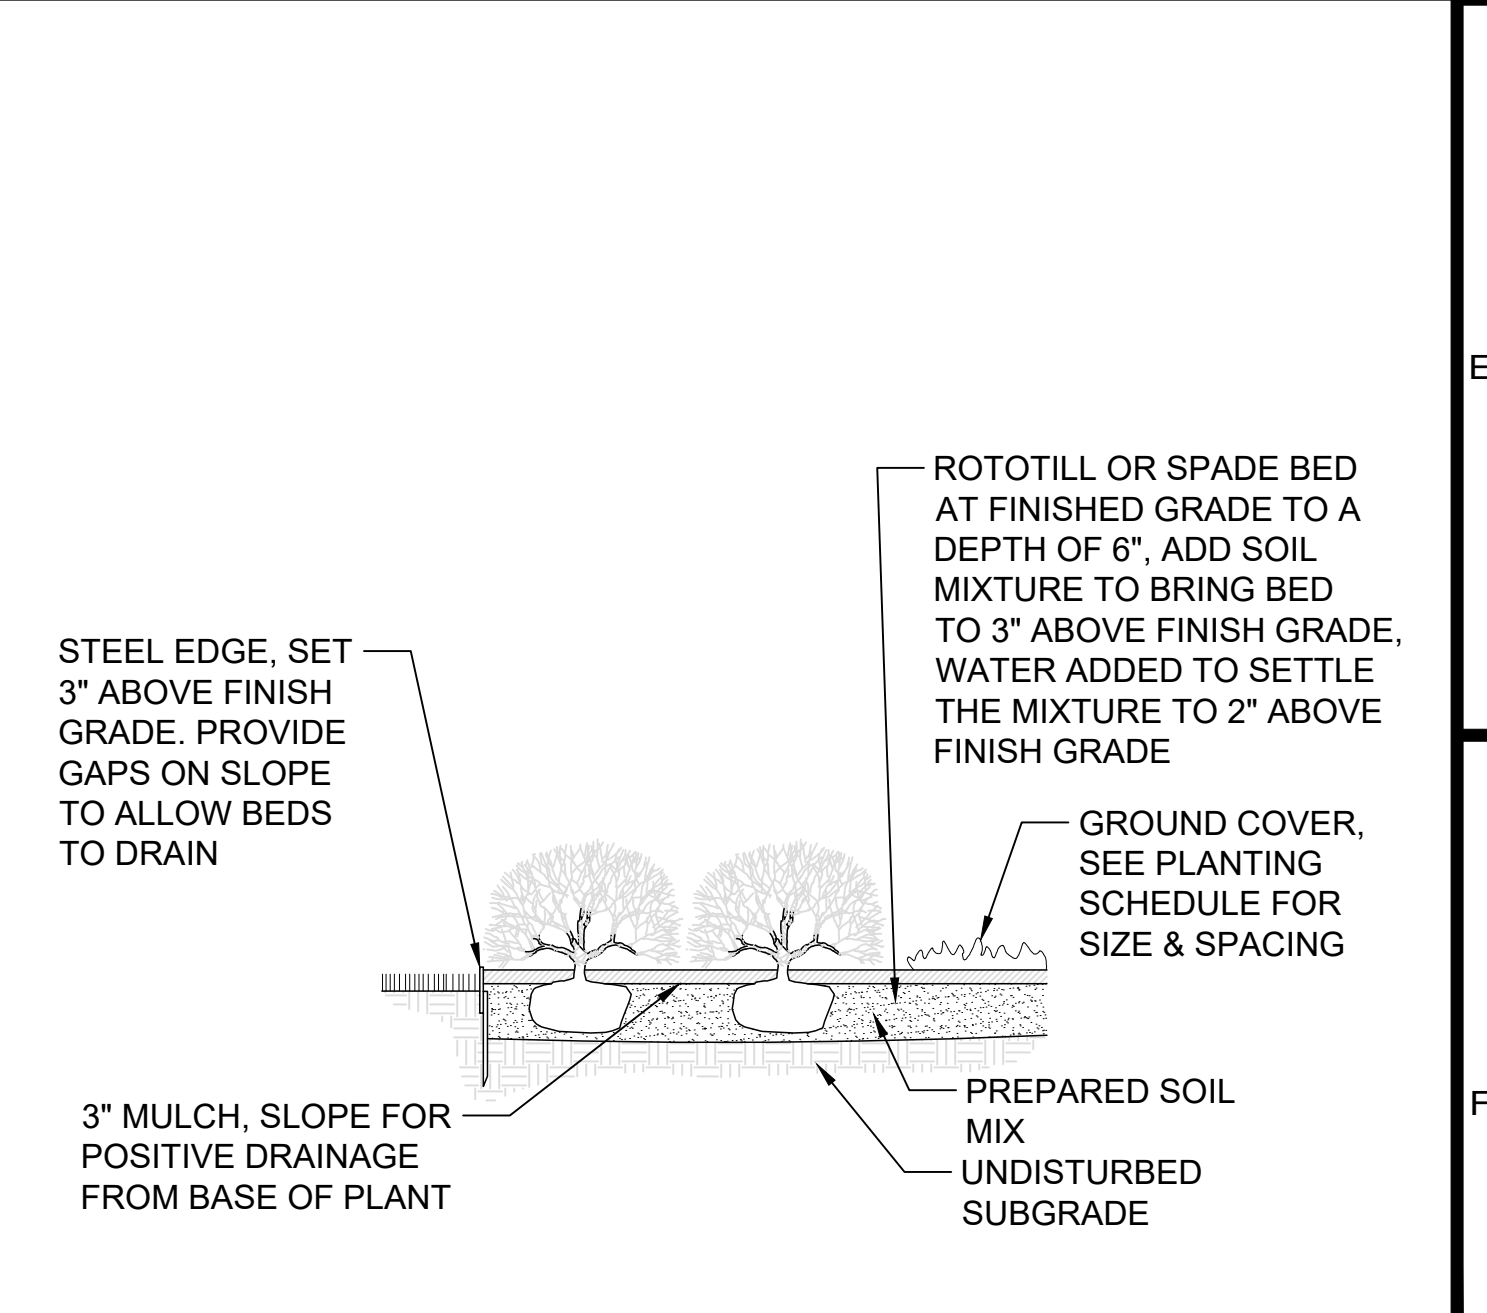


PLANT SCHEDULE					
SYMBOL	QTY.	SCIENTIFIC NAME	COMMON NAME	SIZE	REMARKS
	7	CORNUS FLORIDA	FLOWERING DOGWOOD	2" CAL.	STRAIGHT SINGLE TRUNK FULL SYMMETRICAL HEAD 8' HEIGHT x 4' - 6' SPREAD
	2	TAXODIUM DISTICHUM	BALD CYPRESS	2" CAL.	STRAIGHT SINGLE TRUNK FULL SYMMETRICAL HEAD 8' HEIGHT x 3' - 6' SPREAD
	7	ILEX VOMITORIA	DWARF YOUPON HOLLY 'NANA'	5 GAL.	12" - 24" HEIGHT x 12" - 18" SPREAD 4'-0" ON CENTER
	8	MUHLENBERGIA CAPILLARIS	PINK MUHLY GRASS	3 GAL.	18" - 36" HEIGHT x 12" - 24" SPREAD 3'-0" ON CENTER
		STENOTAPHRUM SECUNDATUM	SAINT AUGUSTINE		SOLID SOD GRASS
					SHADING DENOTES 3" MULCH LAYER OVER PREPARED SOIL MIX

GENERAL NOTES

- ALL PLANTS SHALL BE FULL POT AND HEAD, SYMMETRICAL FOLIAGE AND BRANCHING STRUCTURE.
- CONTRACTOR SHALL LOCATE ALL UNDERGROUND UTILITIES PRIOR TO EXCAVATION OR TRENCHING. CONTRACTOR SHALL BE RESPONSIBLE FOR REPAIRING ANY DAMAGE TO UTILITIES OR OTHER IMPROVEMENTS.
- GRADE SURFACE TO ENSURE AREAS DRAIN AWAY FROM STRUCTURES AND TO PREVENT PONDING AND POCKETS OF SURFACE DRAINAGE SPREAD AN AVERAGE OF 1" SHARP SAND OVER ENTIRE AREA TO BE SODDED. HAND RAKE ENTIRE AREA PRIOR TO SODDING. OBTAIN OWNER'S APPROVAL OF GRADE PRIOR TO SODDING.
- ALLOW FOR FINISHED GRADE AT EDGE OF WALKS AND CURBS TO BE A MINIMUM OF 1" TO 1 1/2" BELOW TOP OF SIDEWALK AND CURB AREAS SO GRASS WILL NOT HOLD WATER ON WALK AND SHALL BE CONSISTENT ALONG EDGE.
- LANDSCAPE CONTRACTOR TO COORDINATE AND SCHEDULE HIS WORK WITH OTHER TRADES WORKING ON THE PROJECT SITE.
- IRRIGATION SPRINKLER AT ALL LANDSCAPING WITH AUTOMATIC TIMER.

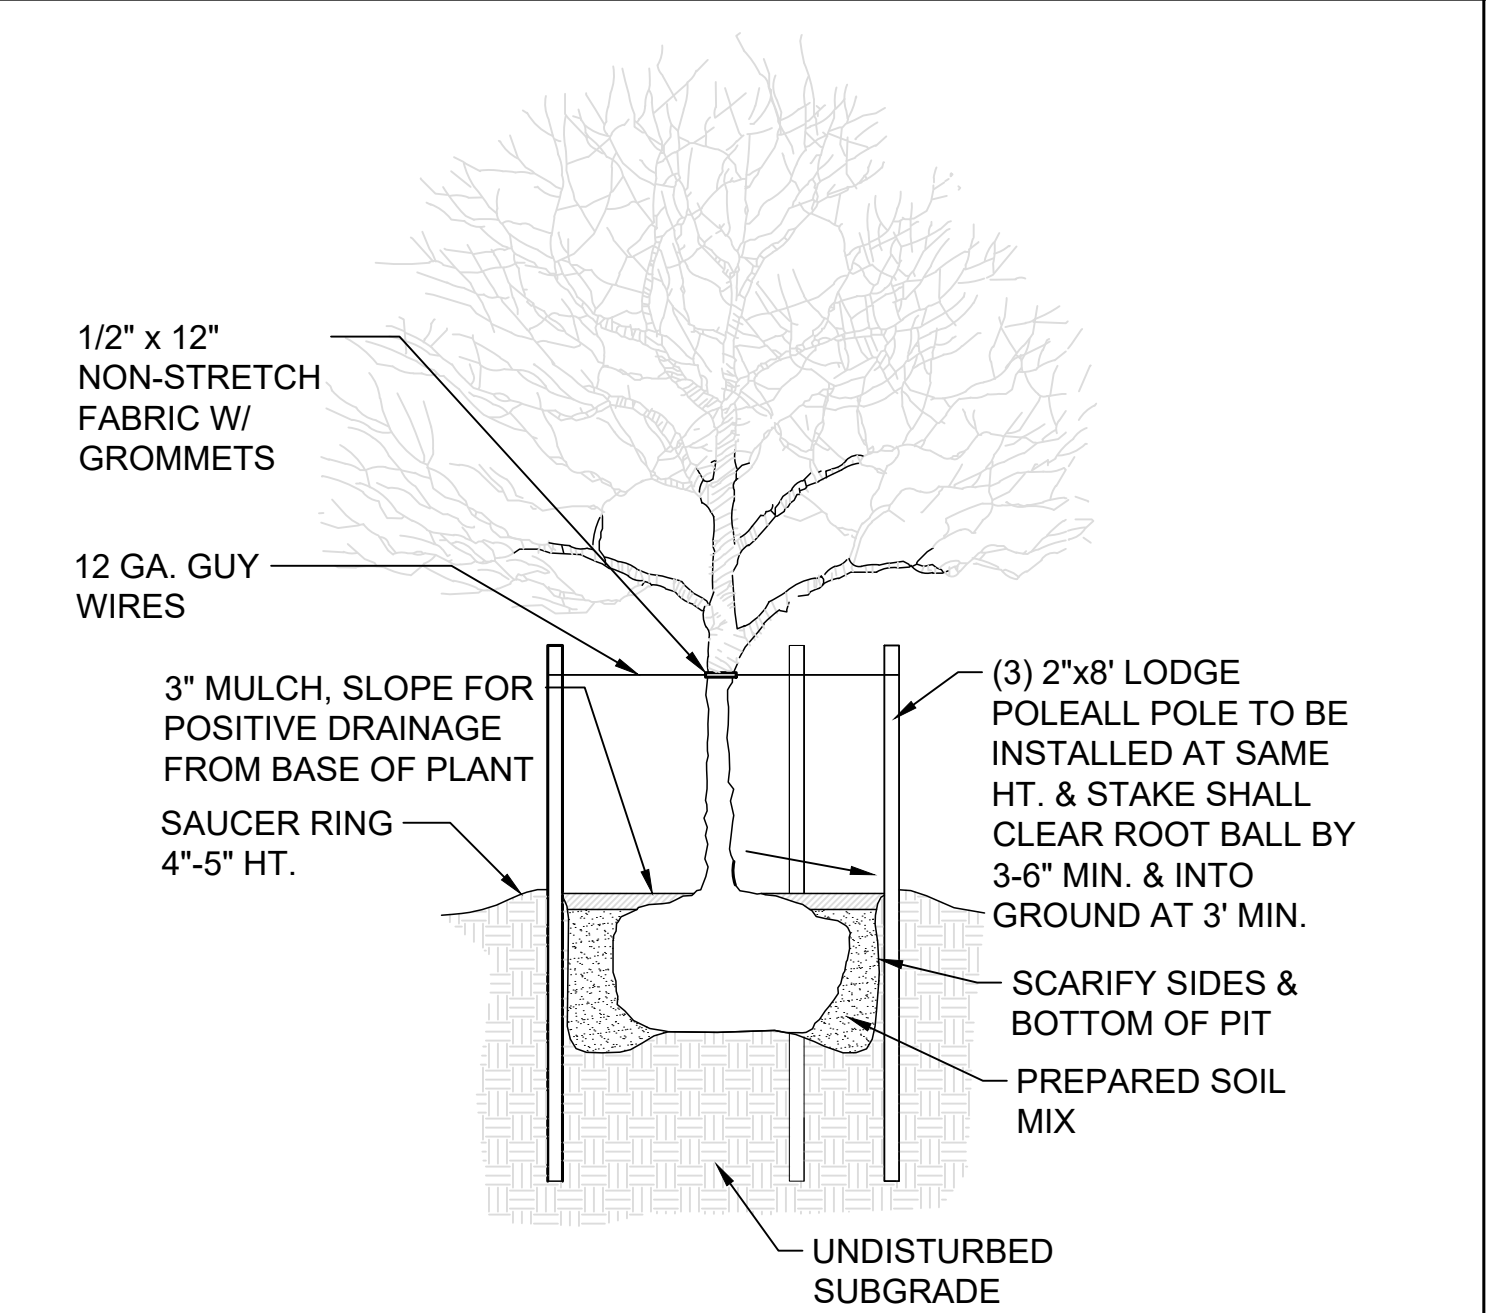

26010

PROJECT NO.

2026

DATE

APRIL

DATE

WAT

CHECKED

DJH

DRAWN

26010

PROJECT NO.

2026

DATE

APRIL

DATE

WAT

CHECKED

DJH

DRAWN

26010

PROJECT NO.

2026

DATE

APRIL

DATE

WAT

CHECKED

DJH

DRAWN

L1.01

1111 MacArthur Drive

Alexandria, Louisiana 71301

DUNKIN'

BASKIN-ROBBINS

1439 Centre Ct., Ste 401

Alexandria, LA 71301

Ph: 318.445.3151

Fx: 318.445.3988

Em: [adg@adgllc.net](mailto:adg@adgllc.net)

Alliance

DESIGN GROUP, LLC

REGISTERED ARCHITECT

STATE OF LOUISIANA

NO. 445,100

ALFORD WILLIAMS