

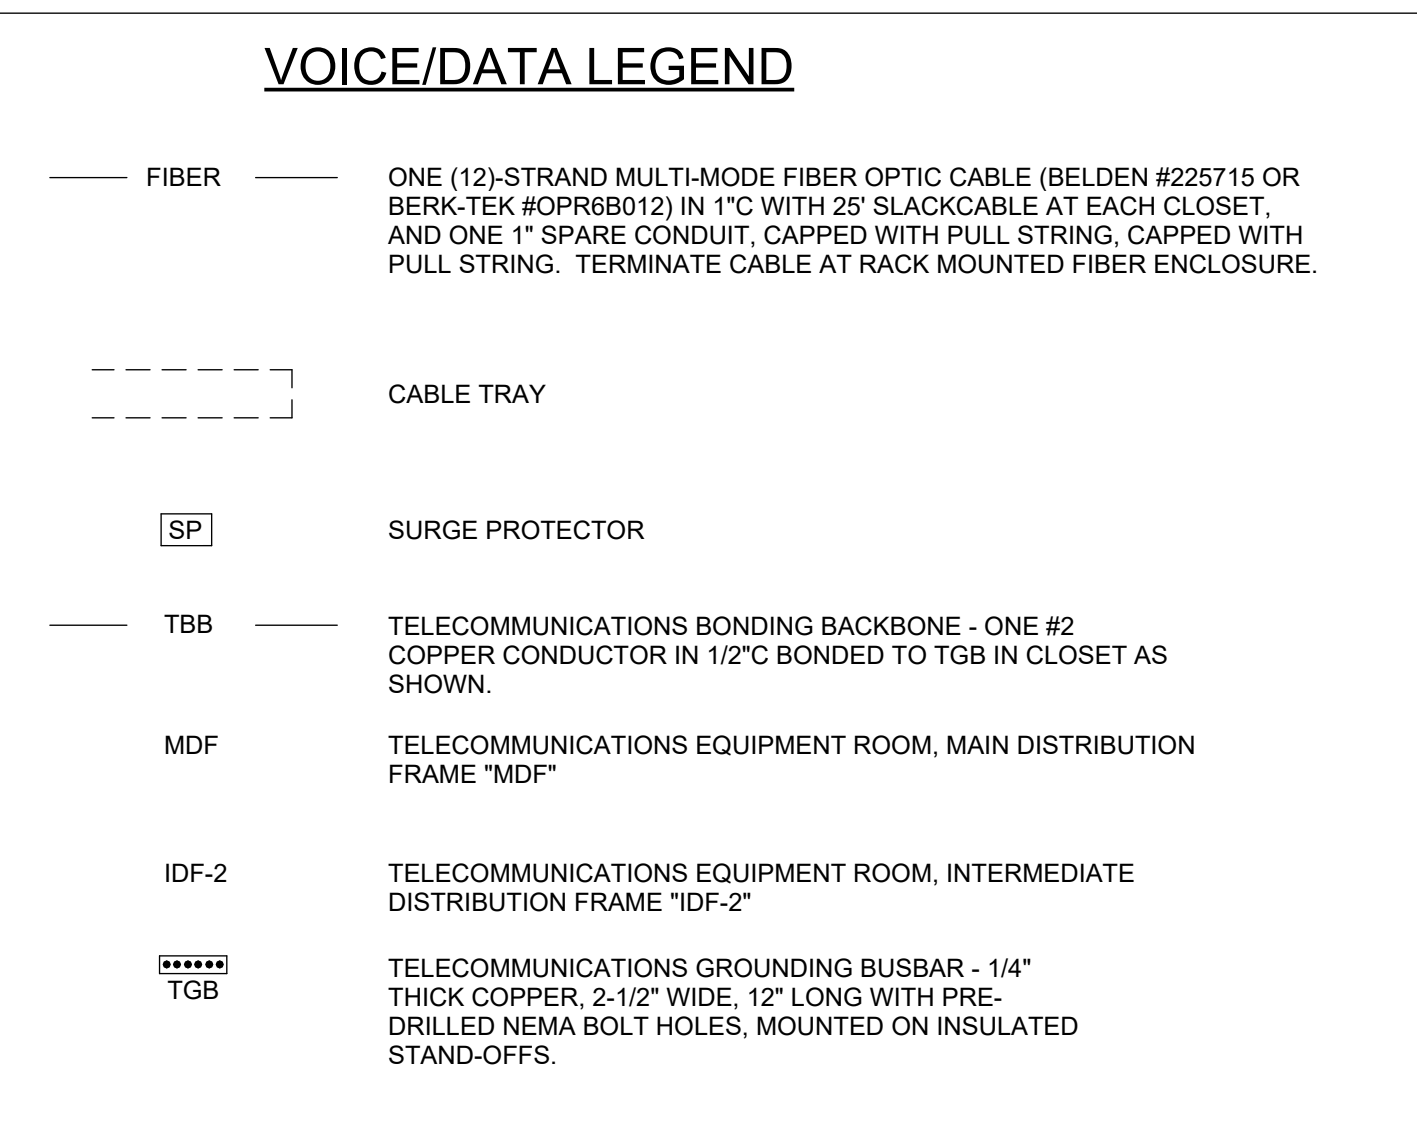
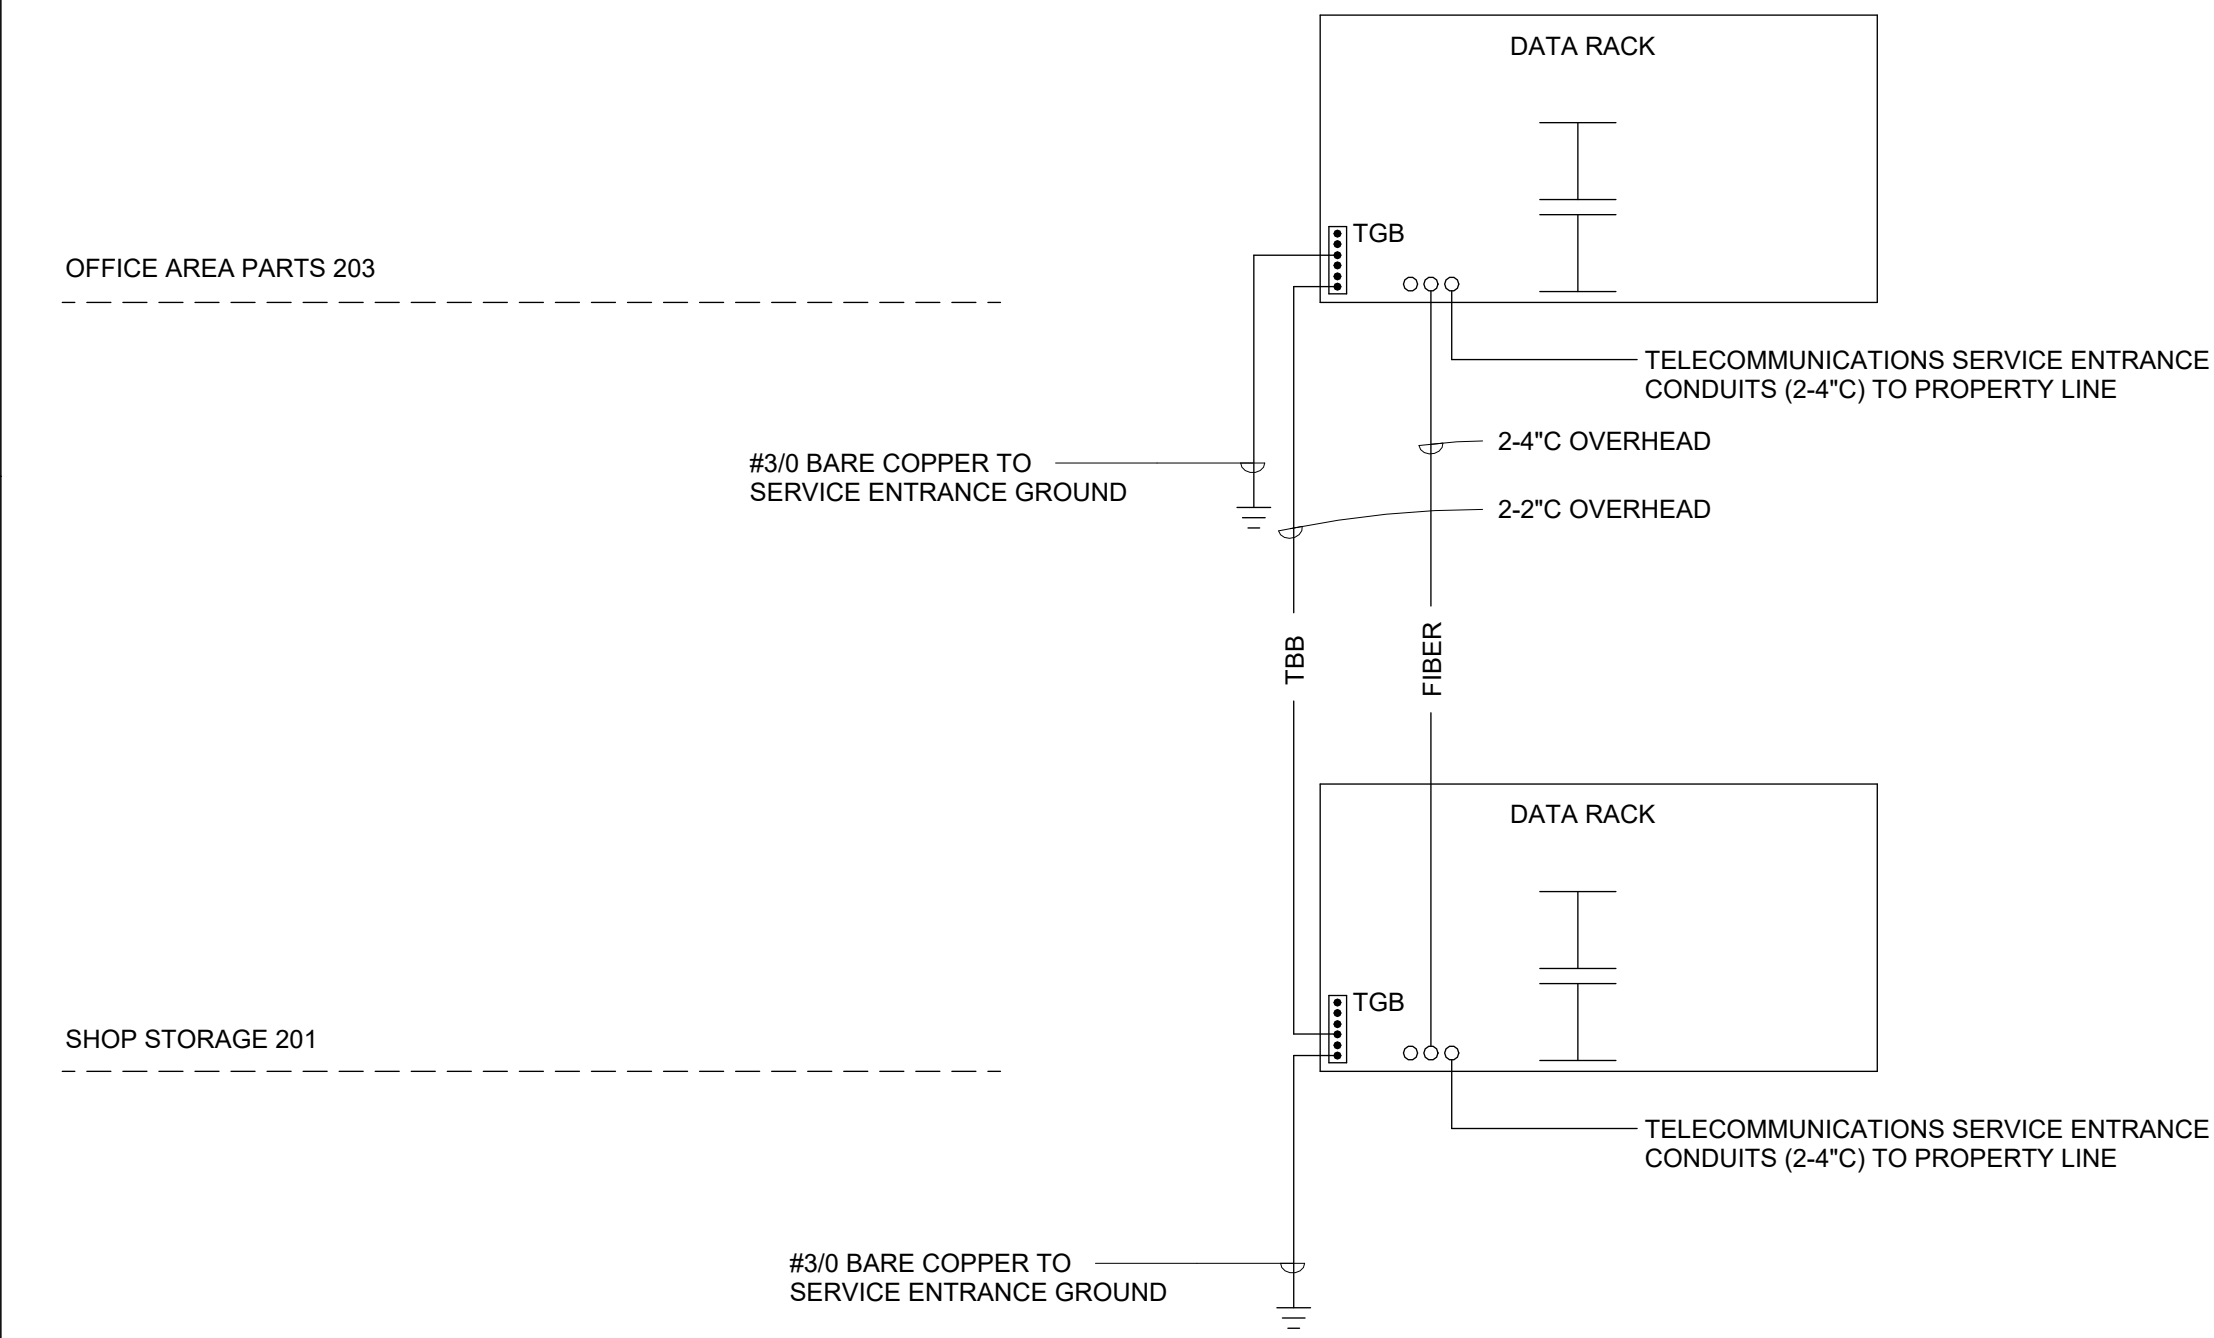


5/28/2026 2:34:40 PM


1 COMMUNICATIONS RISER DIAGRAM
N.T.S.

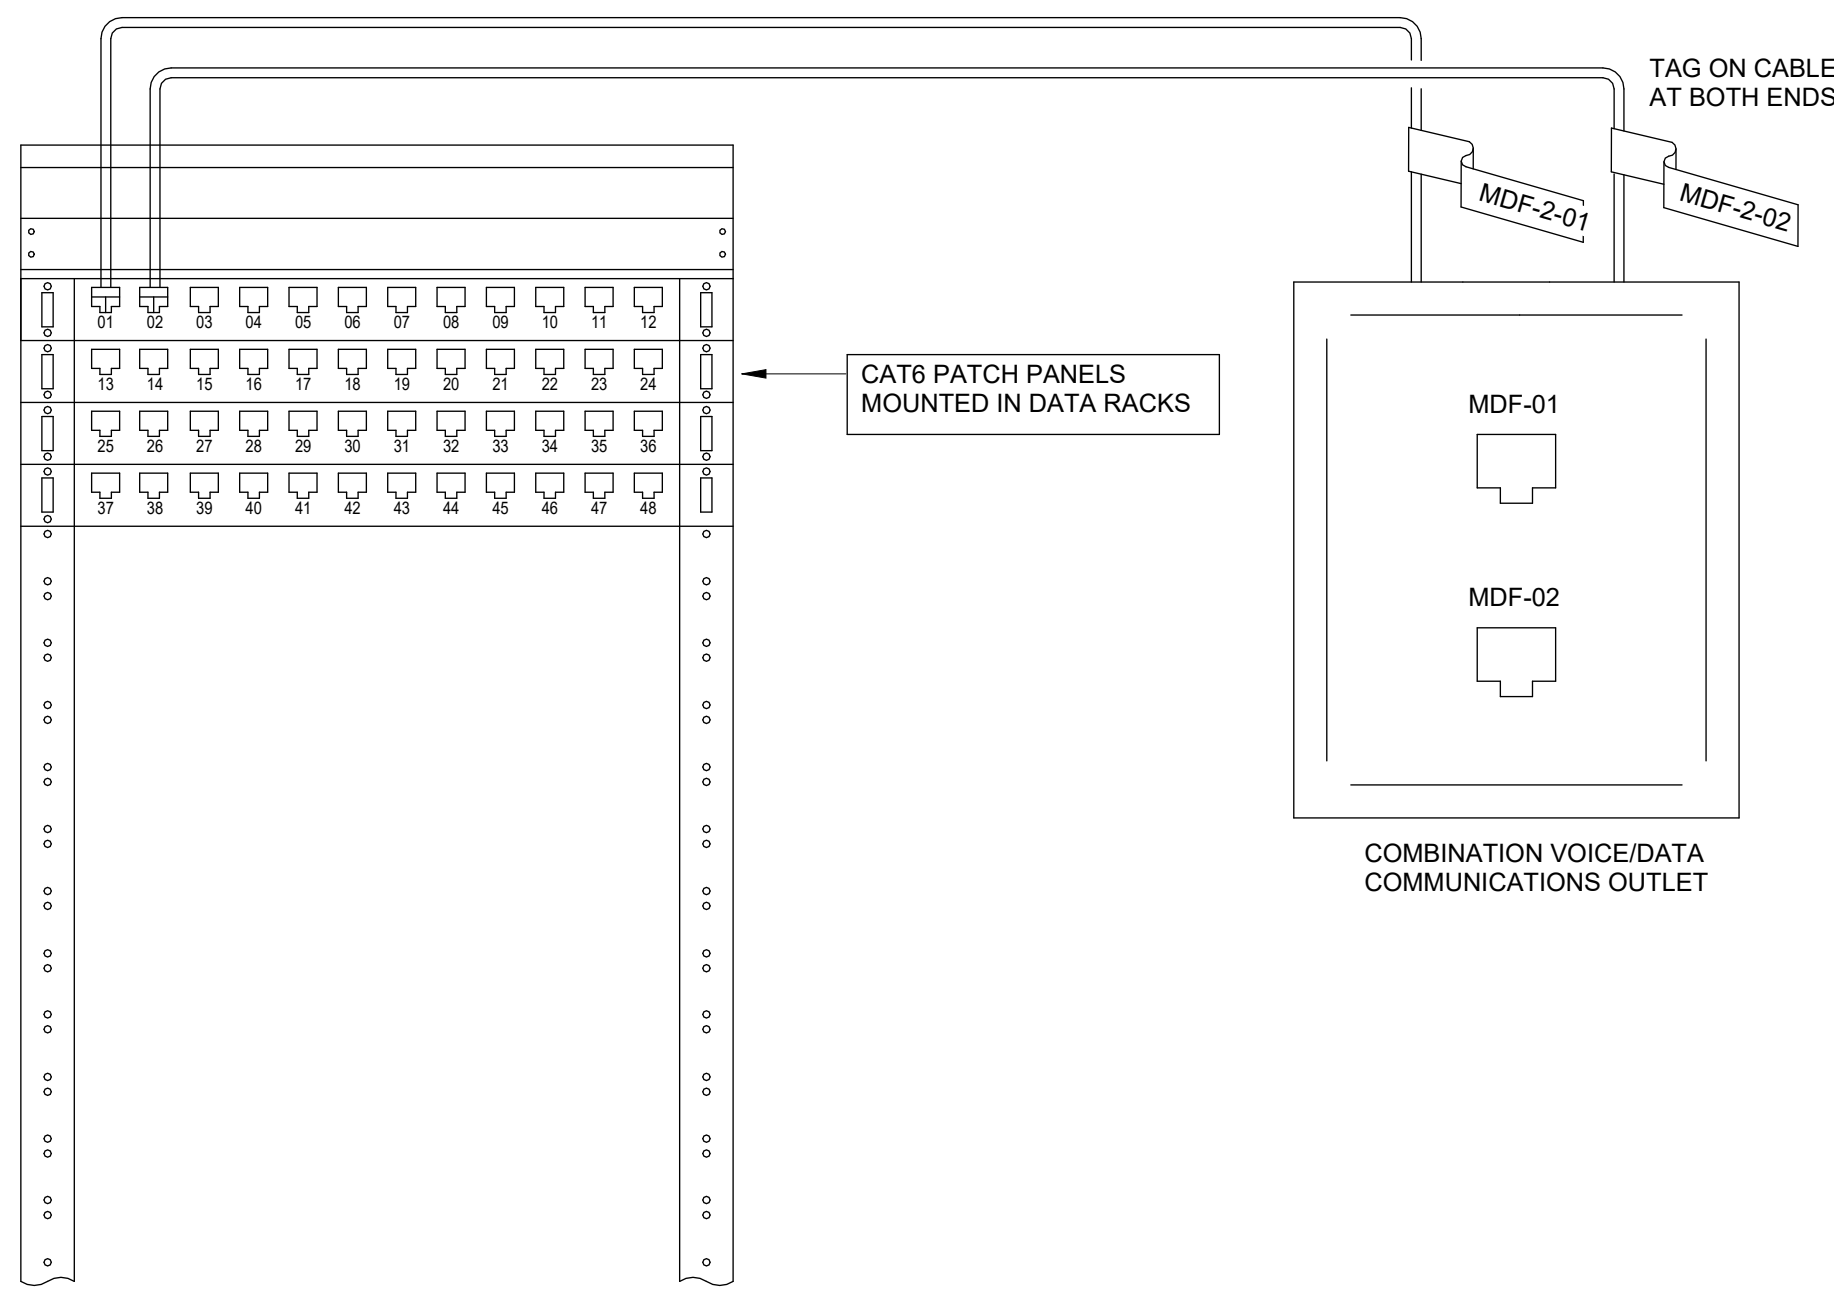

2 FIRE ALARM RISER DIAGRAM
N.T.S.

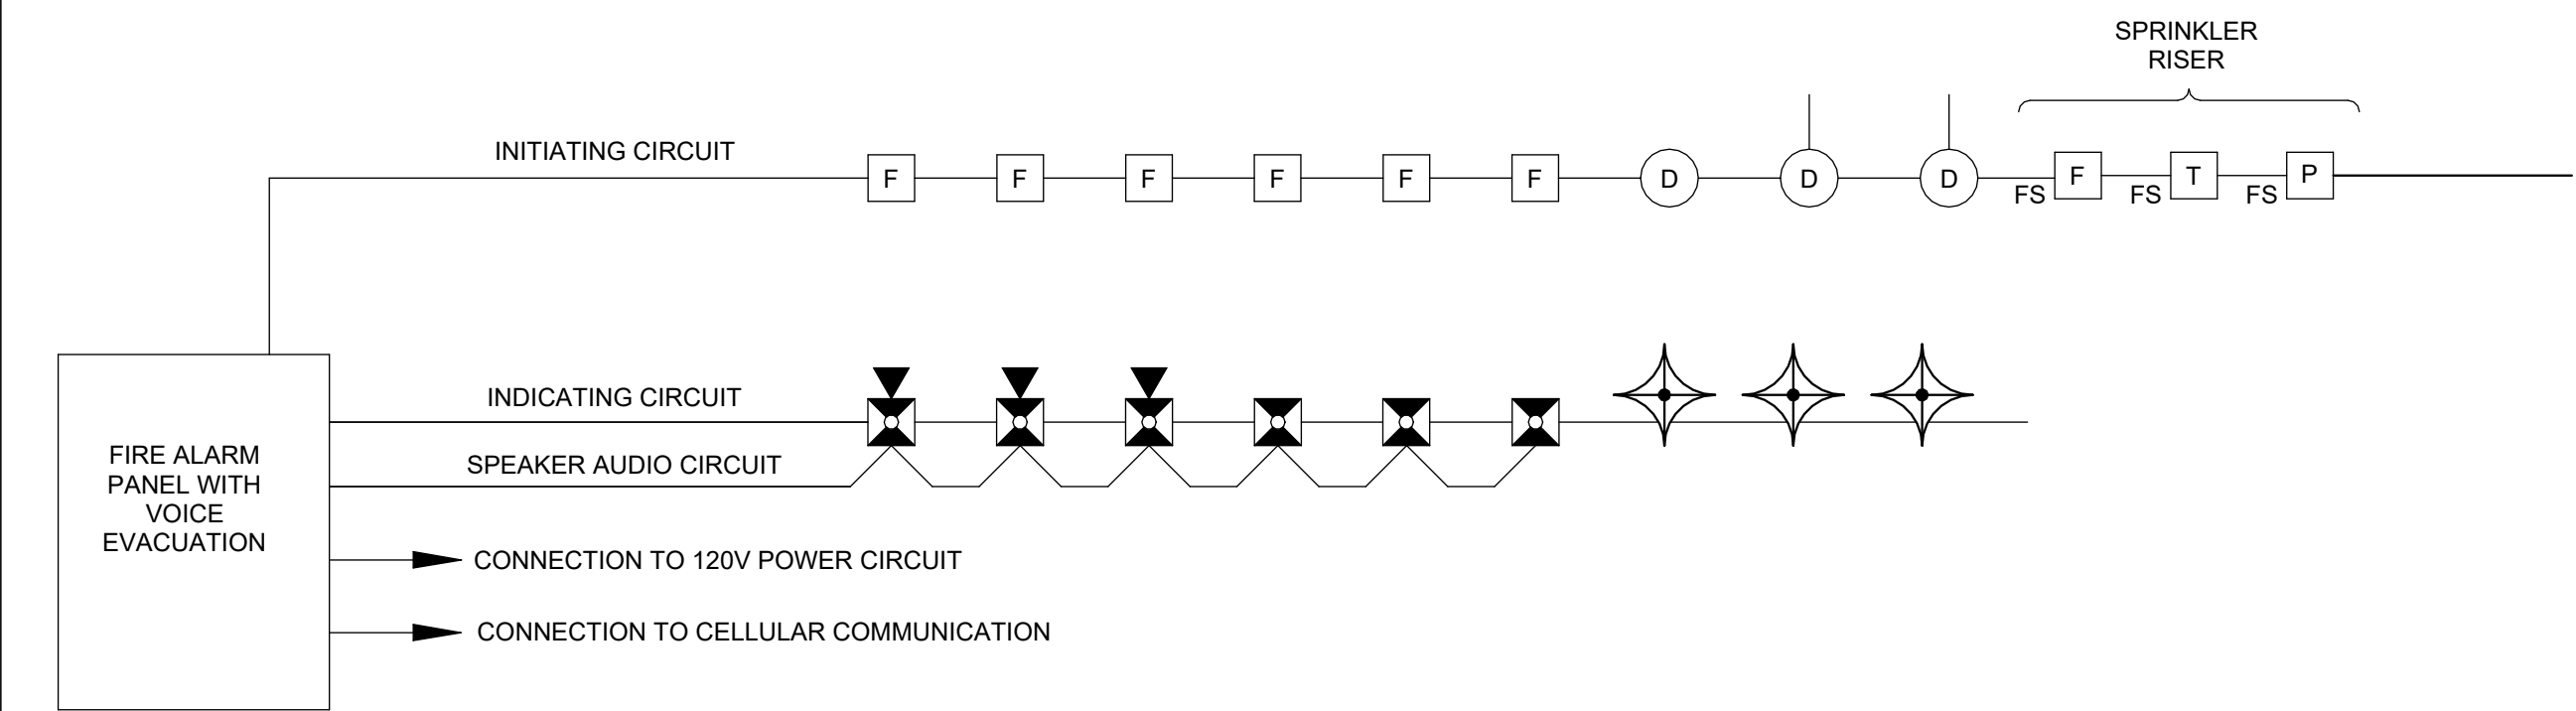


SPECIAL SYSTEMS RESPONSIBILITY MATRIX	
SCOPE	RESPONSIBLE
SECURITY / CAMERA ROUGH-IN	CONTRACTOR
SECURITY / CAMERAS, WIRING, AND INSTALLATION	OWNER
PROJECTORS AND TV MONITORS	OWNER
FIRE ALARM SYSTEM	CONTRACTOR
DATA ROUGH-IN	CONTRACTOR
DATA CABLING	CONTRACTOR
PATCH PANELS FOR DATA TERMINATION	CONTRACTOR
SERVER RACKS	CONTRACTOR
NETWORK SWITCHES	OWNER
WIRELESS ACCESS POINTS	OWNER
AUDIO-VIDEO ROUGH-IN	CONTRACTOR
AUDIO-VIDEO DEVICES	OWNER
ACCESS CONTROL ROUGH-IN	CONTRACTOR
ACCESS CONTROL DEVICES	OWNER
NOTES: ROUGH-IN OF SPECIAL SYSTEMS SHALL INCLUDE ALL BACKBOARDS AND GROUNDING.	

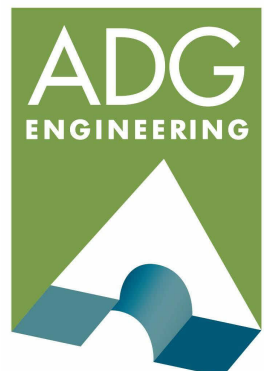

ASSOCIATED DESIGN GROUP, INC.
3909 West Congress Street, Suite 201
Lafayette, Louisiana 70506
Phone: (337) 234-5710
Email: adginc@adginc.org

Project No. 25326

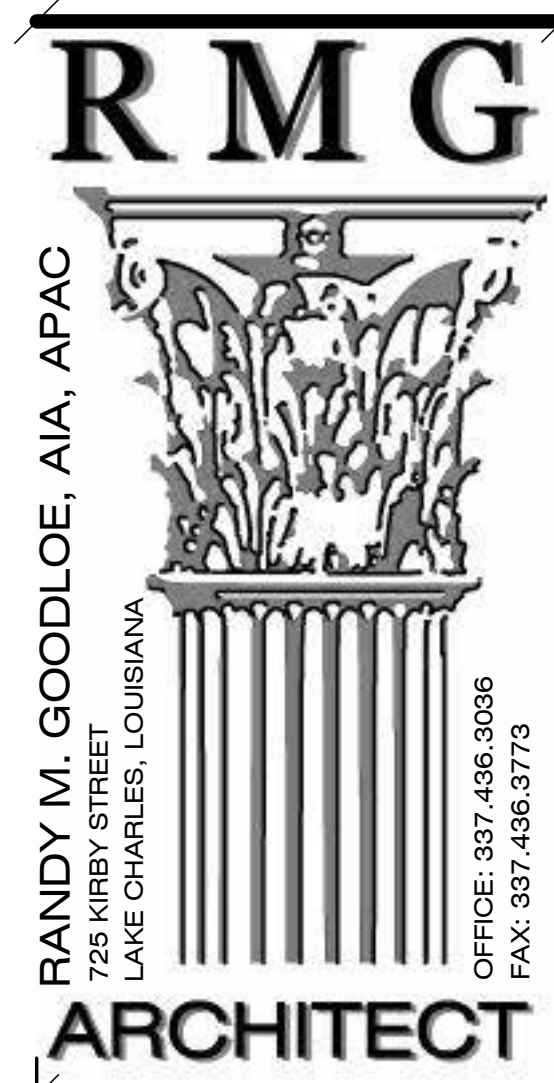

NEW CONSTRUCTION
FORD PRO
FOR
MIKE WILLIS
2010 PATTON ST.

© COPYRIGHT 2019,
RANDY M. GOODLOE, A.I.A. APAC
ALL INFORMATION, EITHER DRAWN, WRITTEN,
OR IMPLIED APPEARING IN THIS DOCUMENT
SHALL NOT BE DUPLICATED, DISCLOSED, OR
OTHERWISE USED WITHOUT THE WRITTEN
PERMISSION OF THE AUTHOR, RANDY M.
GOODLOE, AIA APAC. THIS DOCUMENT IS AN
INSTRUMENT OF SERVICE AND IS THE SOLE
PROPERTY OF THE AUTHOR. FURTHERMORE,
THE USE OF THIS DOCUMENT FOR ANY
PURPOSE SHALL BE REVOKED, IF THE INTENT
OF THE DESIGN OR THE CONSTRUCTION
TECHNIQUES OR DETAILS SHOWN HEREIN
ARE NOT ADHERED TO OR THE
CONTRACTUAL AGREEMENT GOVERNING
THEIR USE ARE NOT STRICTLY ADHERED TO.

PROJECT NO.	25012
PROJECT MANAGER	TM
DATE ISSUED	2026.05.22
REVISED	

