


5/28/2026 2:34:41 PM

TYPICAL PANELBOARD PLAQUE
(INDICATE PANEL DESIGNATION)
___ VOLTS ___ PHASE ___ WIRE
___ AMP MAIN ___
(INDICATE FEEDER ORIGINATION I.D.)
(PANEL AND CIRCUIT NO.)


(INDICATE EQUIPMENT DESCRIPTION)
FUSED AT ___ AMPERES
FED FROM
(INDICATE FEEDER ORIGINATION I.D.)
(PANEL AND CIRCUIT NO.)
TYPICAL DISCONNECT PLAQUE

SEE SPECIFICATIONS
FOR MATERIALS,
COLORS SIZE
LETTERING, ECT.
ATTACH PLAQUES USING
INDUSTRIAL GRADE DOUBLE
FACE ADHESIVE.


1 ELECTRICAL EQUIPMENT SIGNAGE DETAIL
N.T.S.

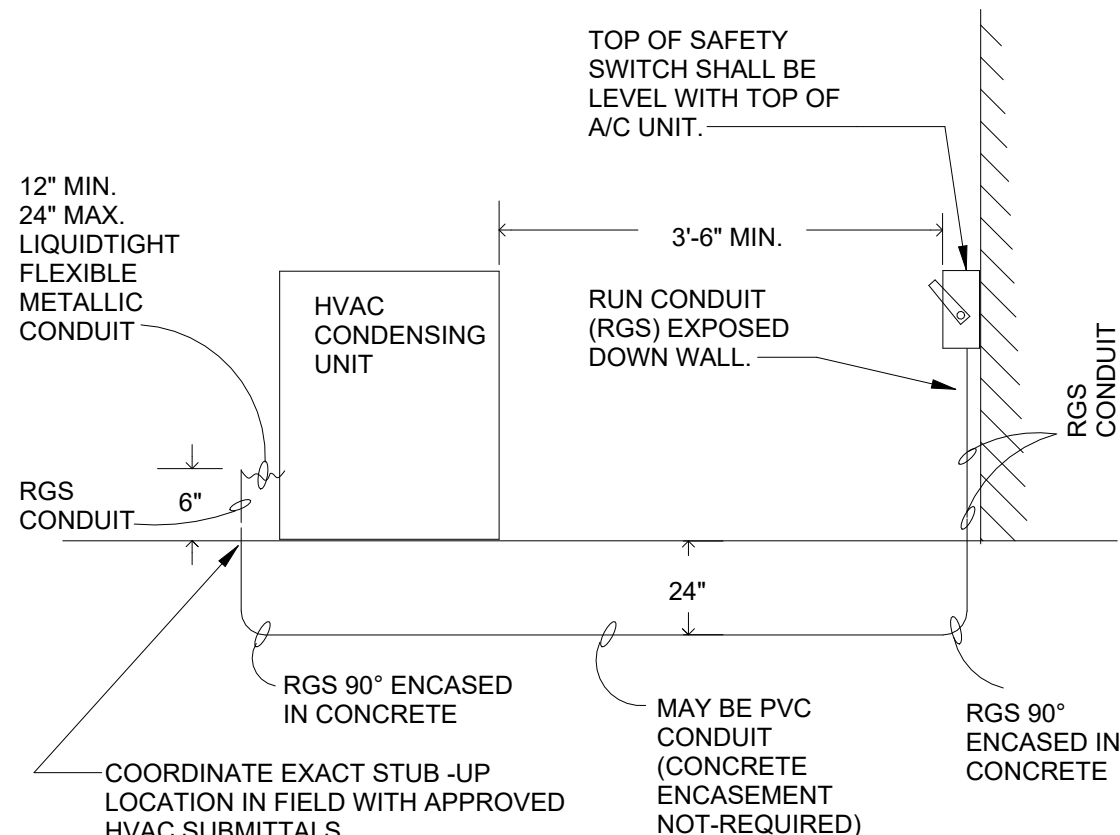


2 TYPICAL HVAC CONDENSING UNIT INSTALLATION
DETAIL
N.T.S.

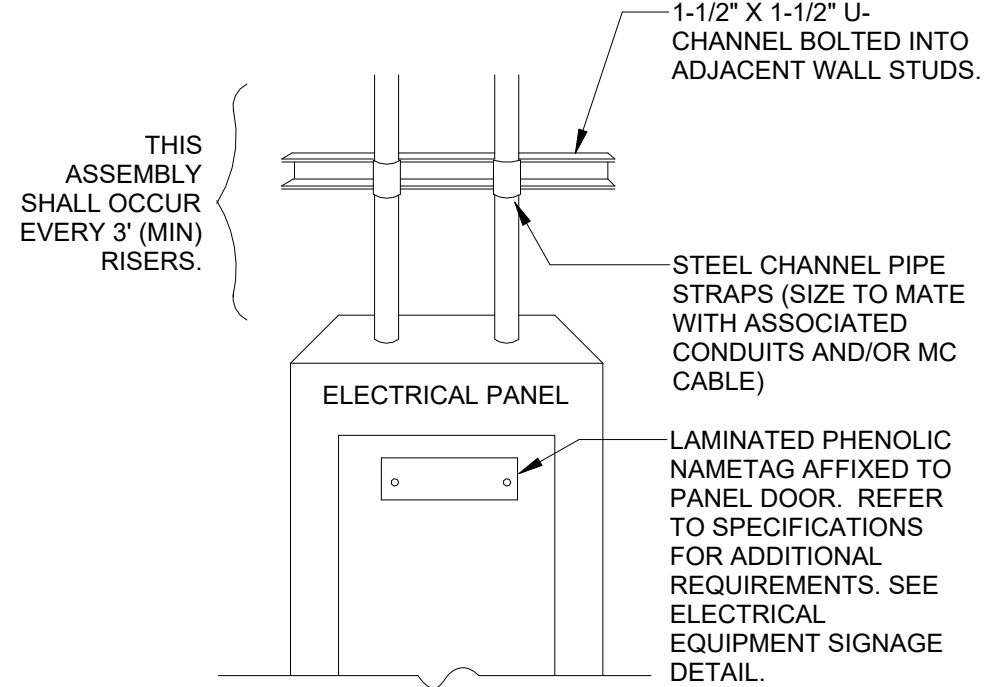


3 TYPICAL CONDUIT SUPPORT DETAIL
N.T.S.

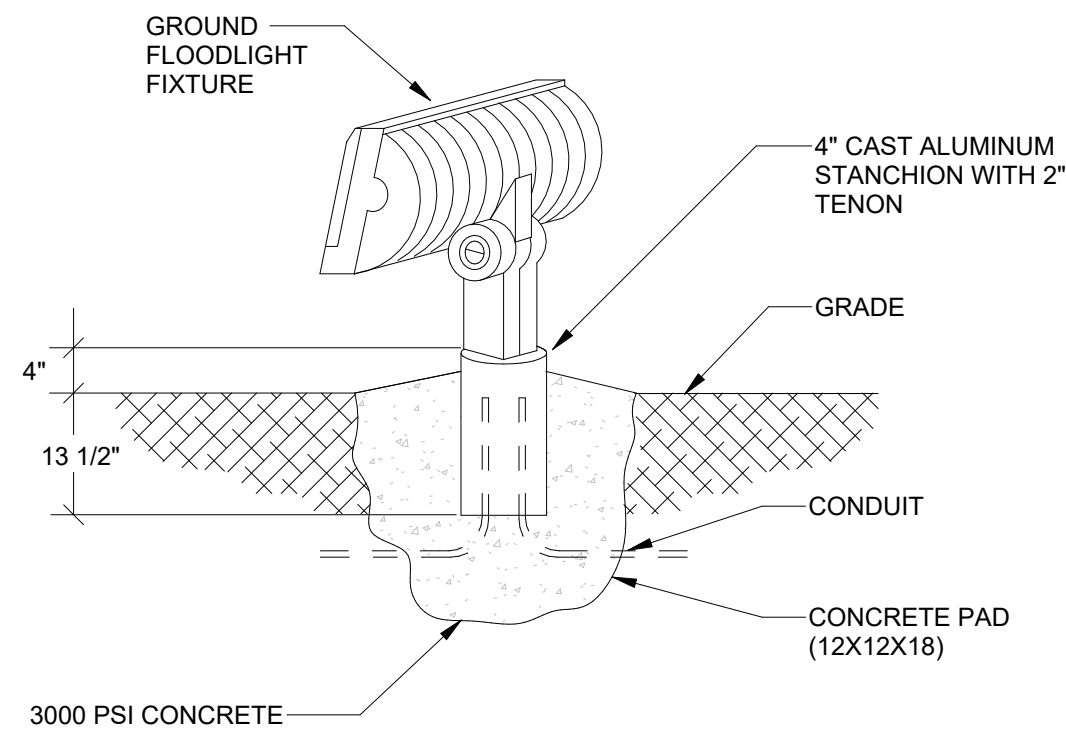


4 FLOODLIGHT MOUNTING DETAIL
N.T.S.

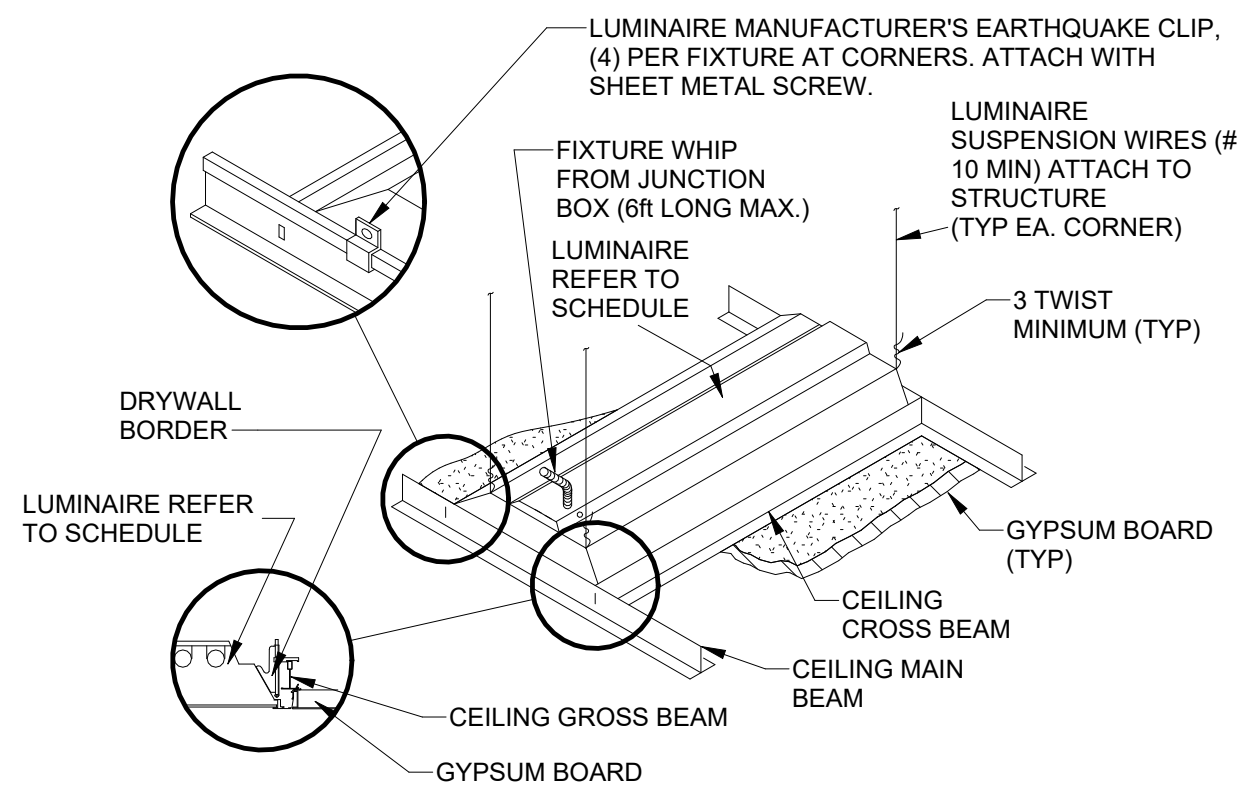


5 LUMINAIRE MOUNTING - GYPBOARD CEILING
N.T.S.

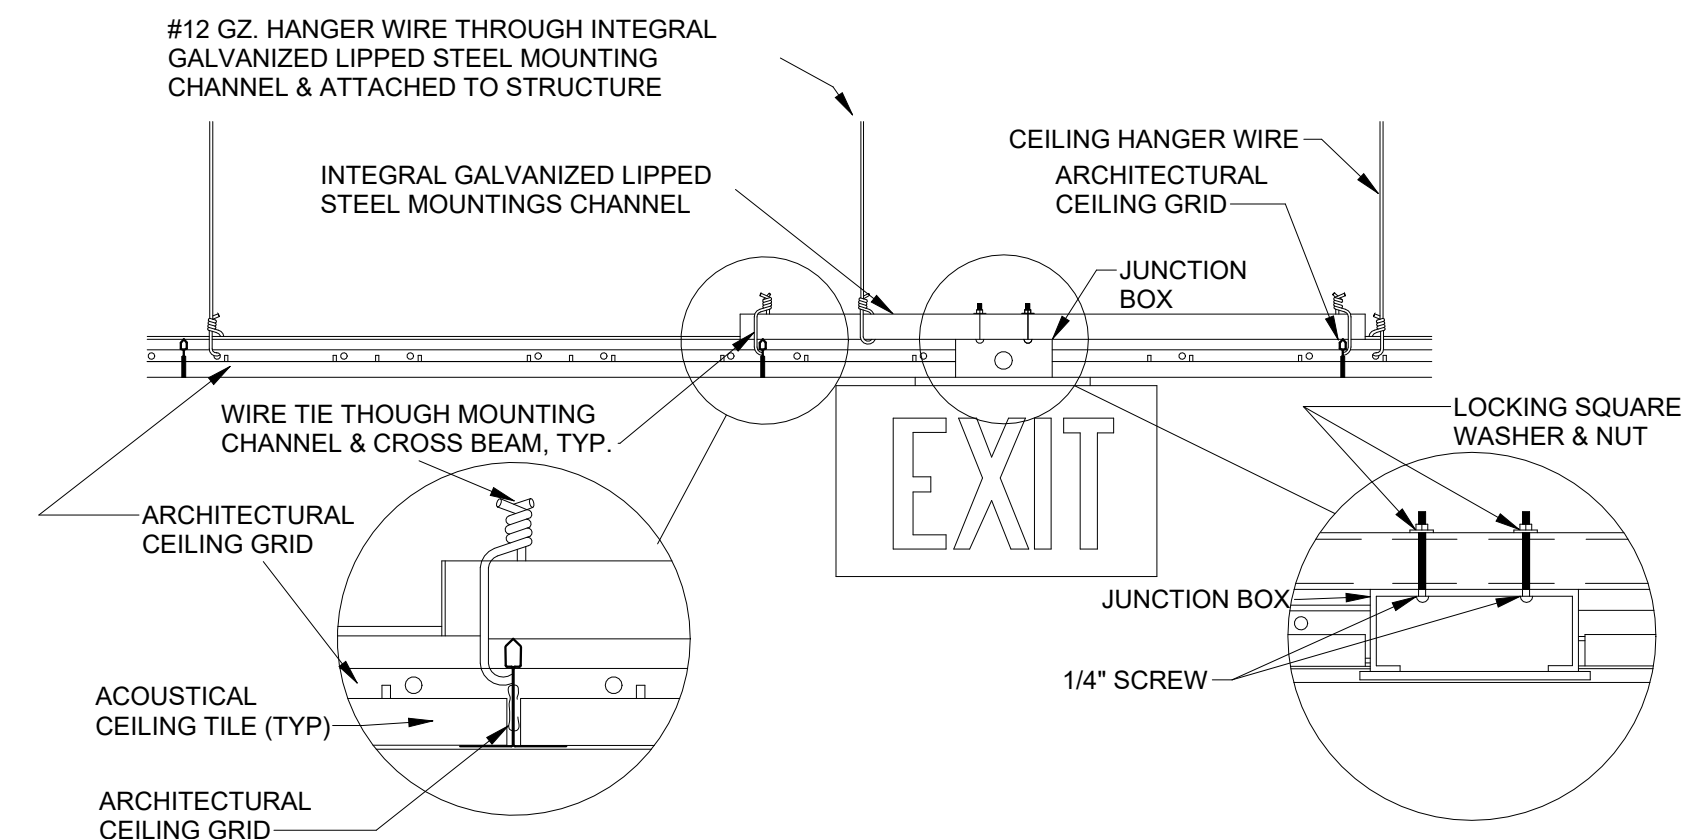


6 EXIT SIGN MOUNTING - LAY-IN CEILING
N.T.S.

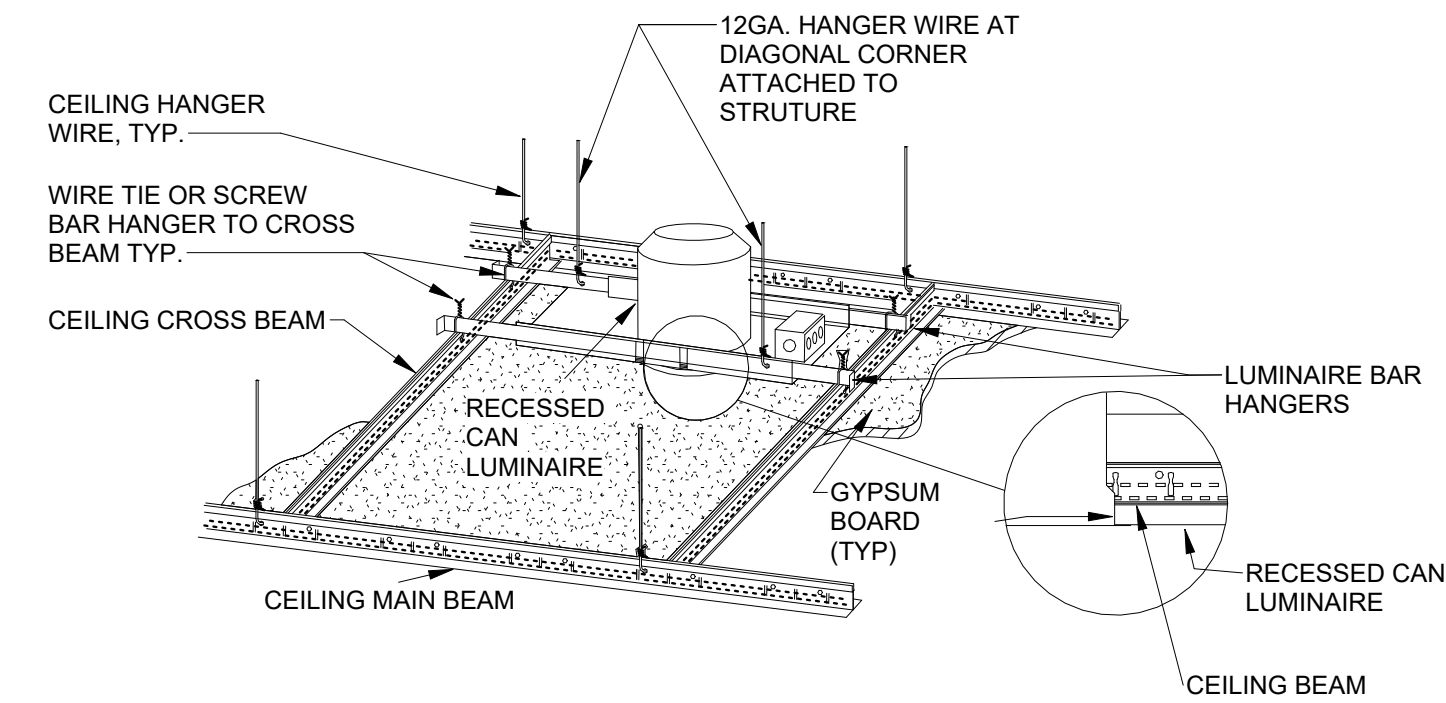


7 DOWNLIGHT MOUNTING-GYPBOARD CEILING DETAIL
N.T.S.

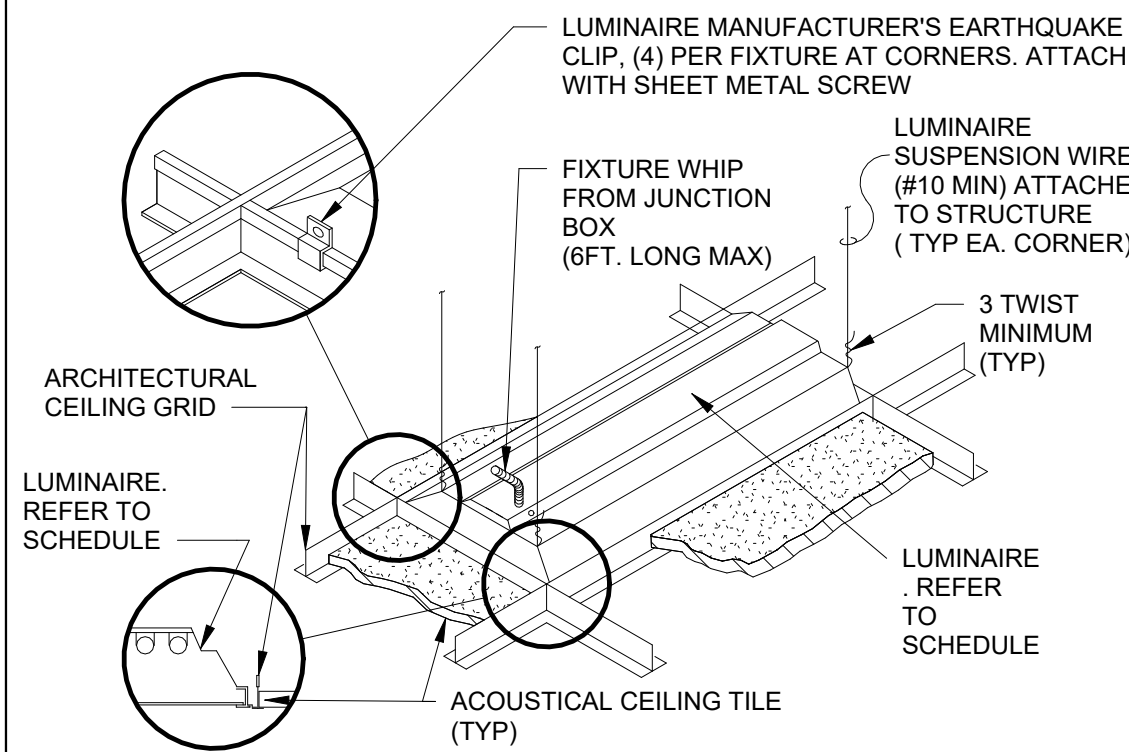


8 LUMINAIRE MOUNTING - LAY-IN CEILING
N.T.S.

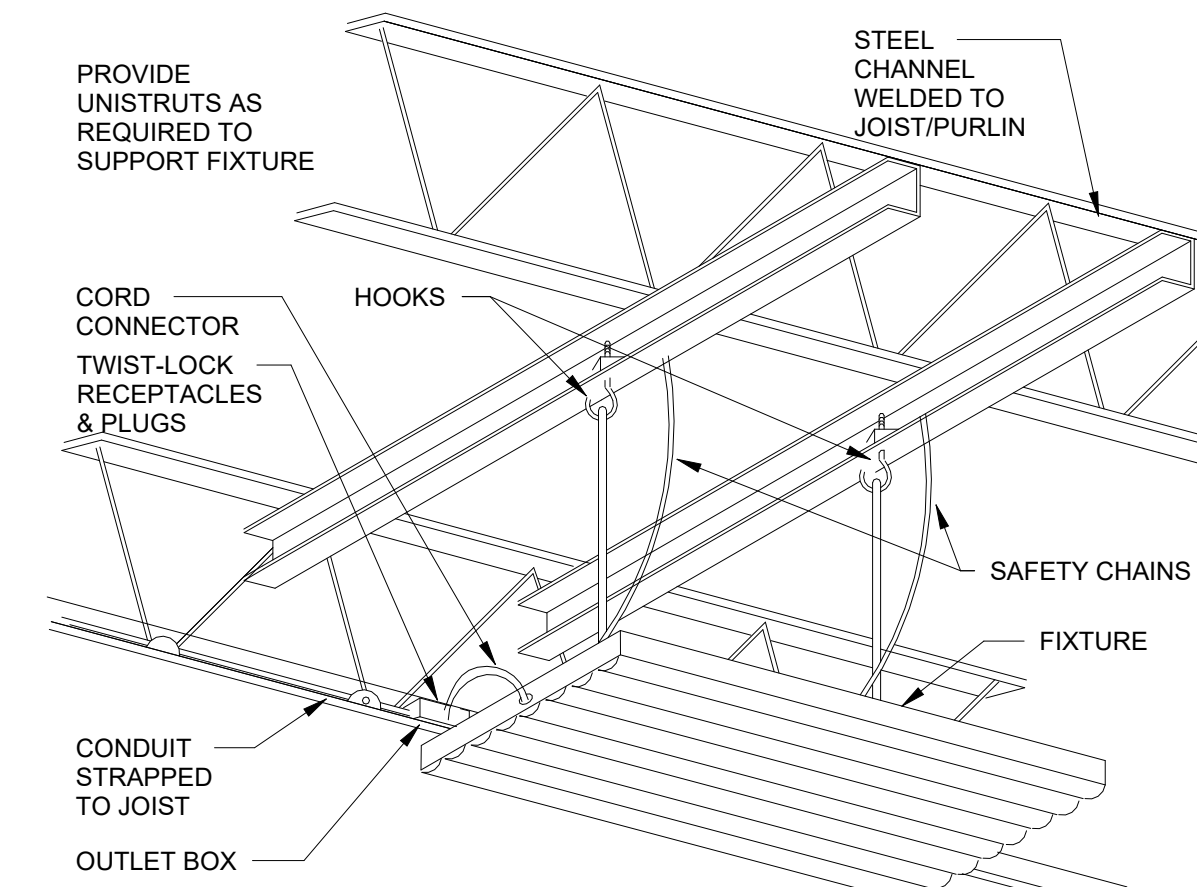


9 HIGH-BAY FLUORESCENT FIXTURE MOUNTING DETAIL
12" = 1'-0"

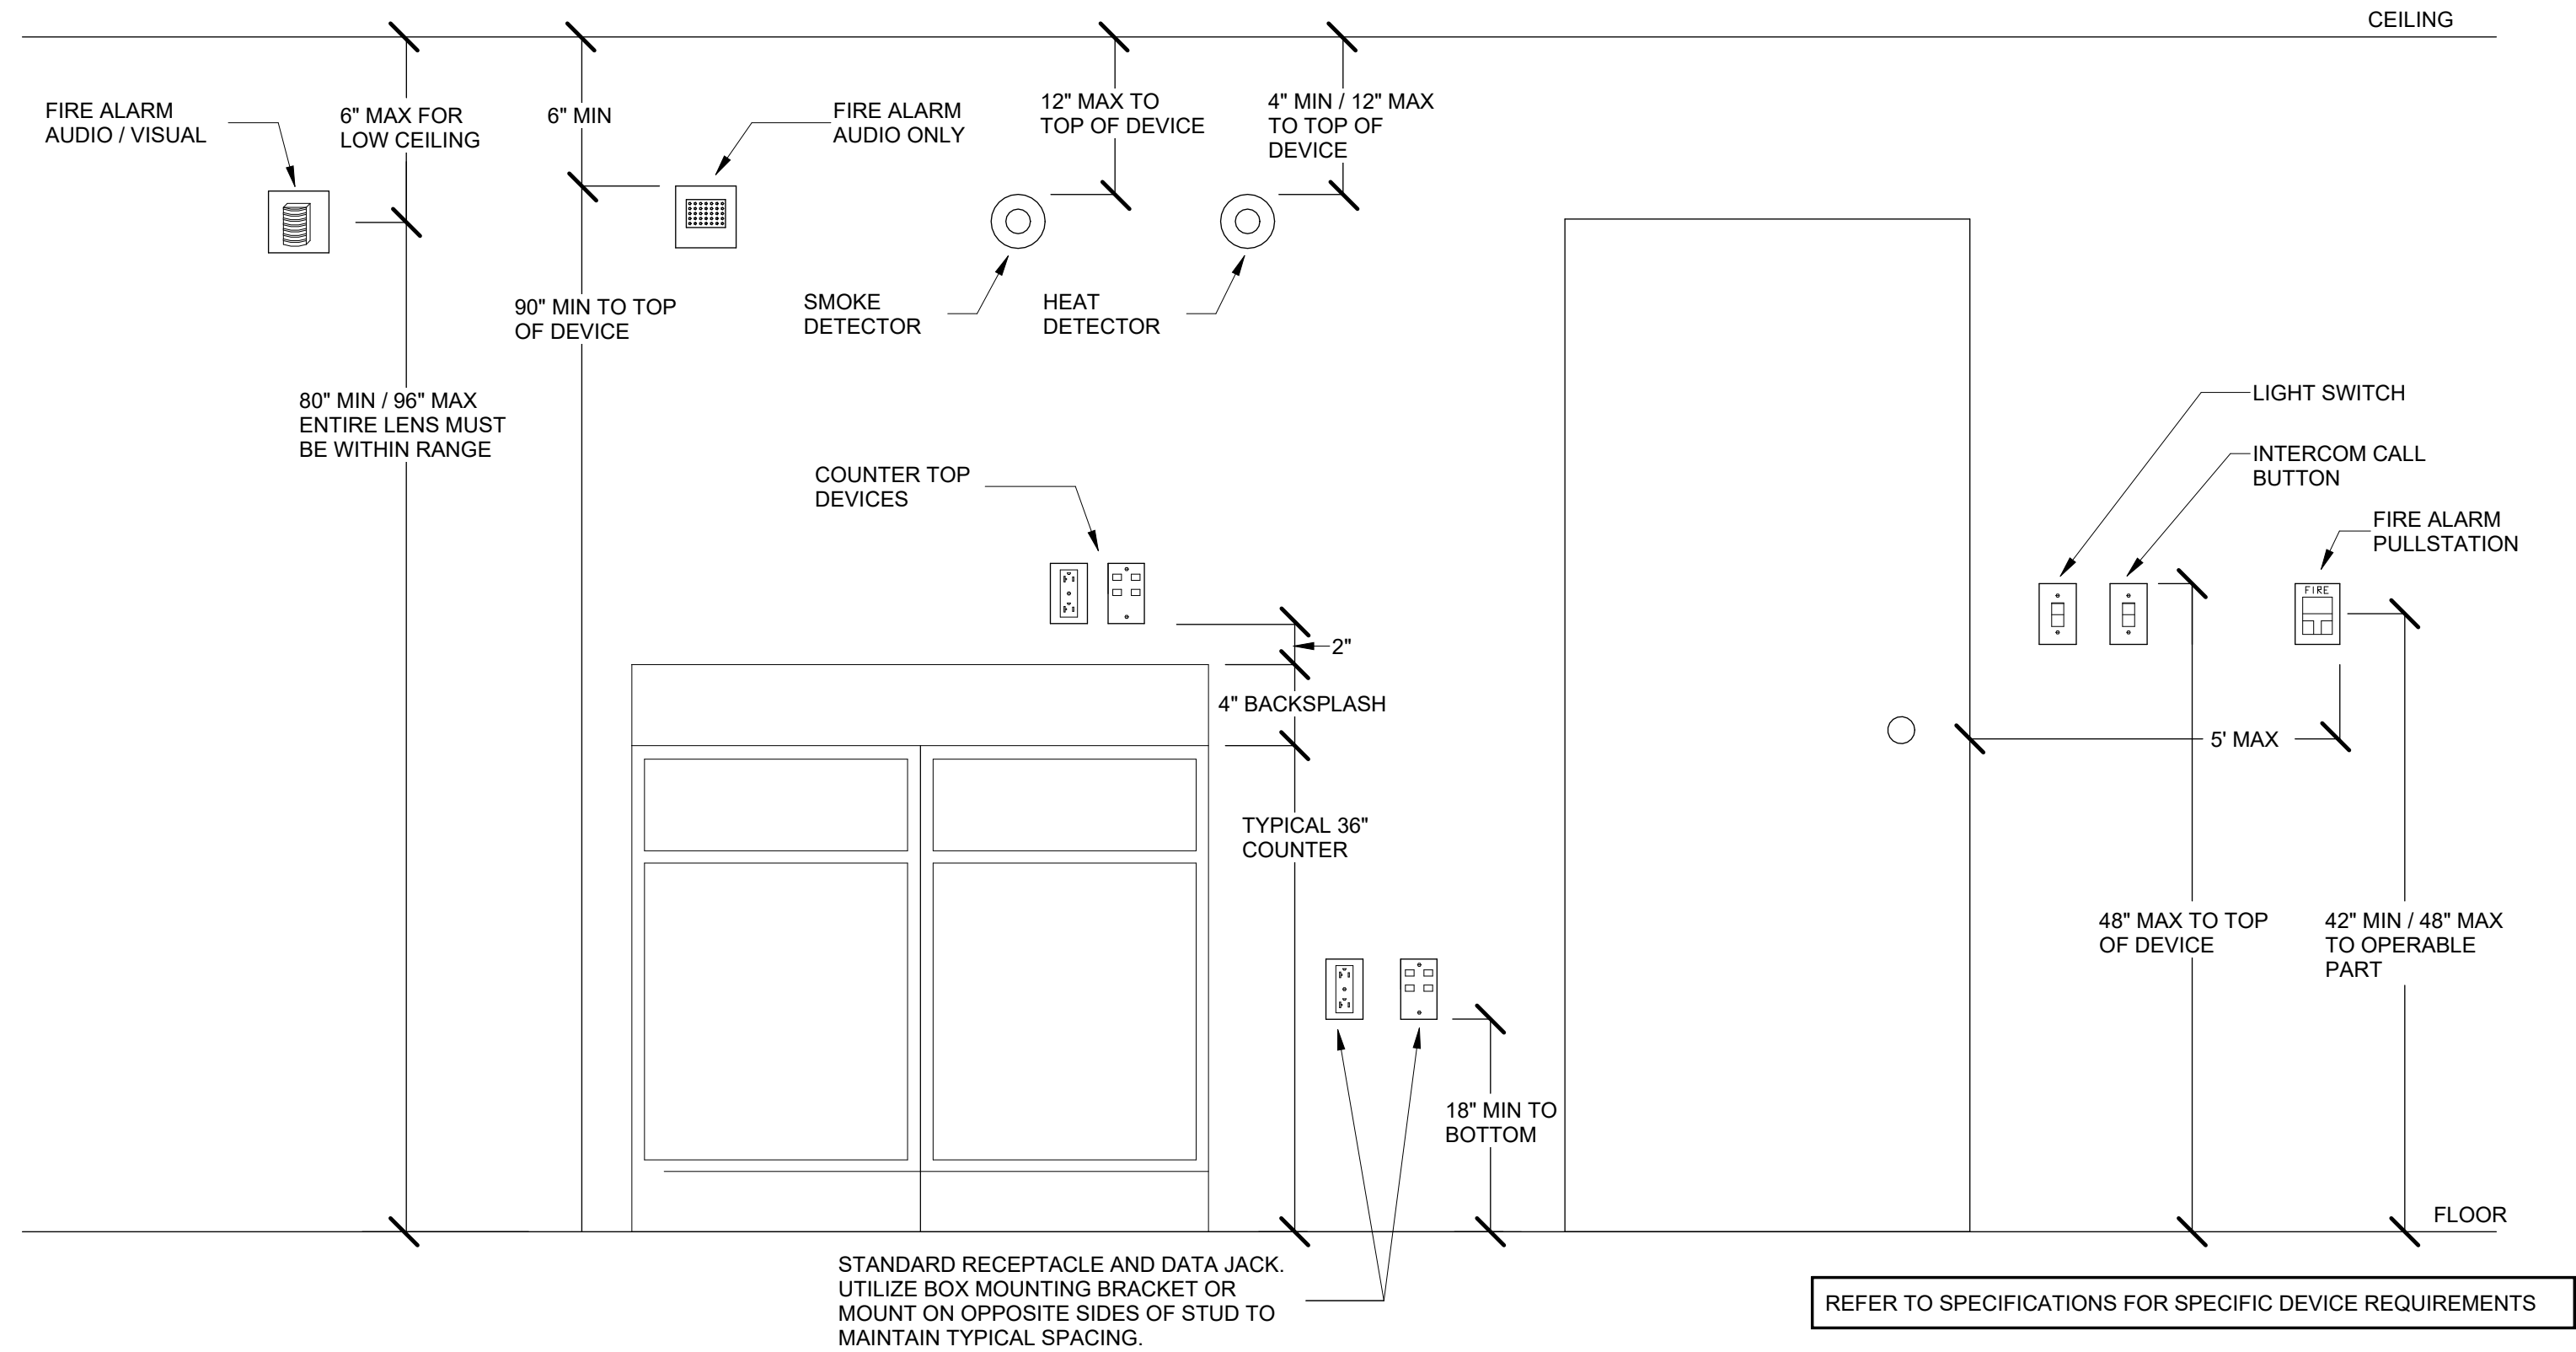

10 TYPICAL DEVICE MOUNTING HEIGHTS DETAIL
N.T.S.

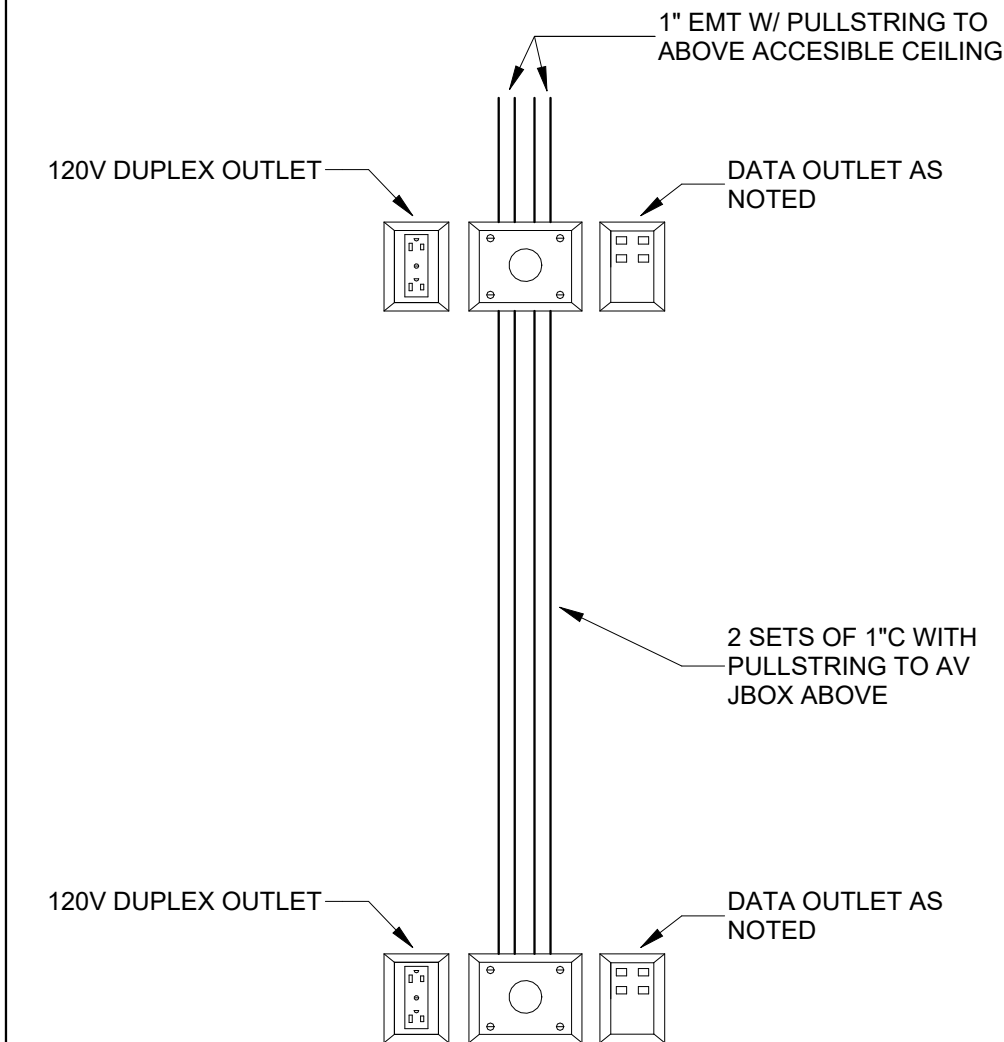

11 TYPICAL TV ROUGH IN DETAIL
N.T.S.

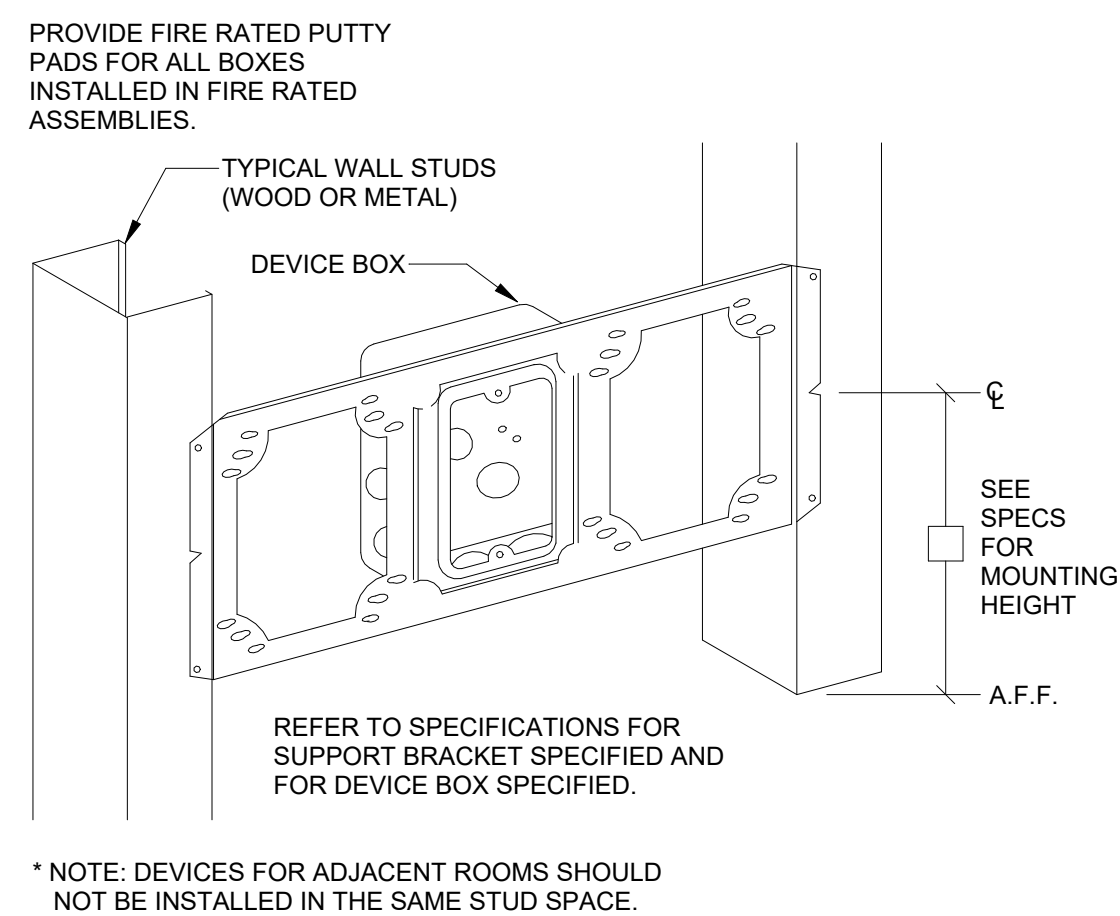

12 BOX MOUNTING BRACKET DETAIL
N.T.S.



ASSOCIATED DESIGN GROUP, INC.
3909 West Congress Street, Suite 201
Lafayette, Louisiana 70506
Phone: (337) 234-5710
Email: adginc@adginc.org

Project No. 25326



RANDY M. GOODLOE, AIA, APAC

725 KIRBY STREET
LAKE CHARLES, LOUISIANA

OFFICE: 337.436.3096
FAX: 337.436.3773



L.A. LICENSE NO. 4086

NEW CONSTRUCTION
FOR
FORD PRO
MIKE WILLIS
2010 PATTON ST.

© COPYRIGHT 2019,
RANDY M. GOODLOE, A.I.A. APAC
ALL INFORMATION, EITHER DRAWN, WRITTEN,
OR IMPLIED APPEARING IN THIS DOCUMENT
SHALL NOT BE DUPLICATED, DISCLOSED, OR
OTHERWISE USED WITHOUT THE WRITTEN
PERMISSION OF THE AUTHOR, RANDY M.
GOODLOE, AIA APAC. THIS DOCUMENT IS AN
INSTRUMENT OF SERVICE AND IS THE SOLE
PROPERTY OF THE AUTHOR. FURTHERMORE,
THE USE OF THIS DOCUMENT FOR ANY
PURPOSE SHALL BE REVOKED, IF THE INTENT
OF THE DESIGN OR THE CONSTRUCTION
TECHNIQUES OR DETAILS SHOWN HEREIN
ARE NOT ADHERED TO OR THE
CONTRACTUAL AGREEMENT GOVERNING
THEIR USE ARE NOT STRICTLY ADHERED TO.

PROJECT NO.

25012


PROJECT MANAGER

TM

DATE ISSUED

2026.05.22

REVISED

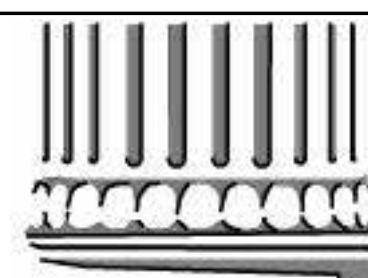

SHEET NUMBER

E-701
ELECTRICAL DETAIL
SHEET