




F SECTION
SCALE: 1/4 = 1'-0"

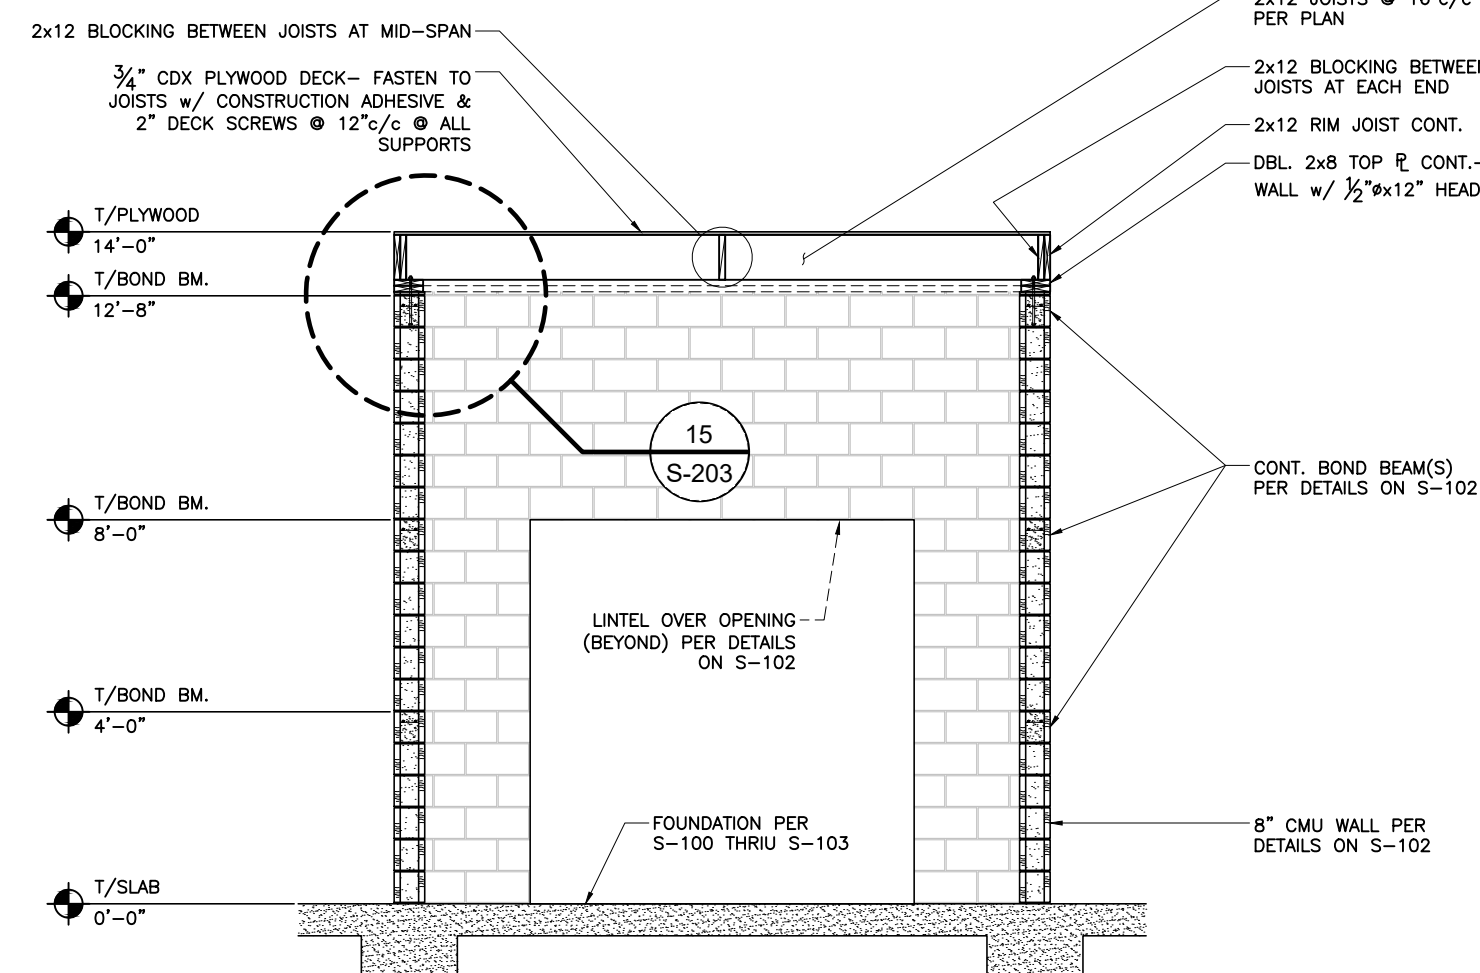


G SECTION
SCALE: 1/4 = 1'-0"

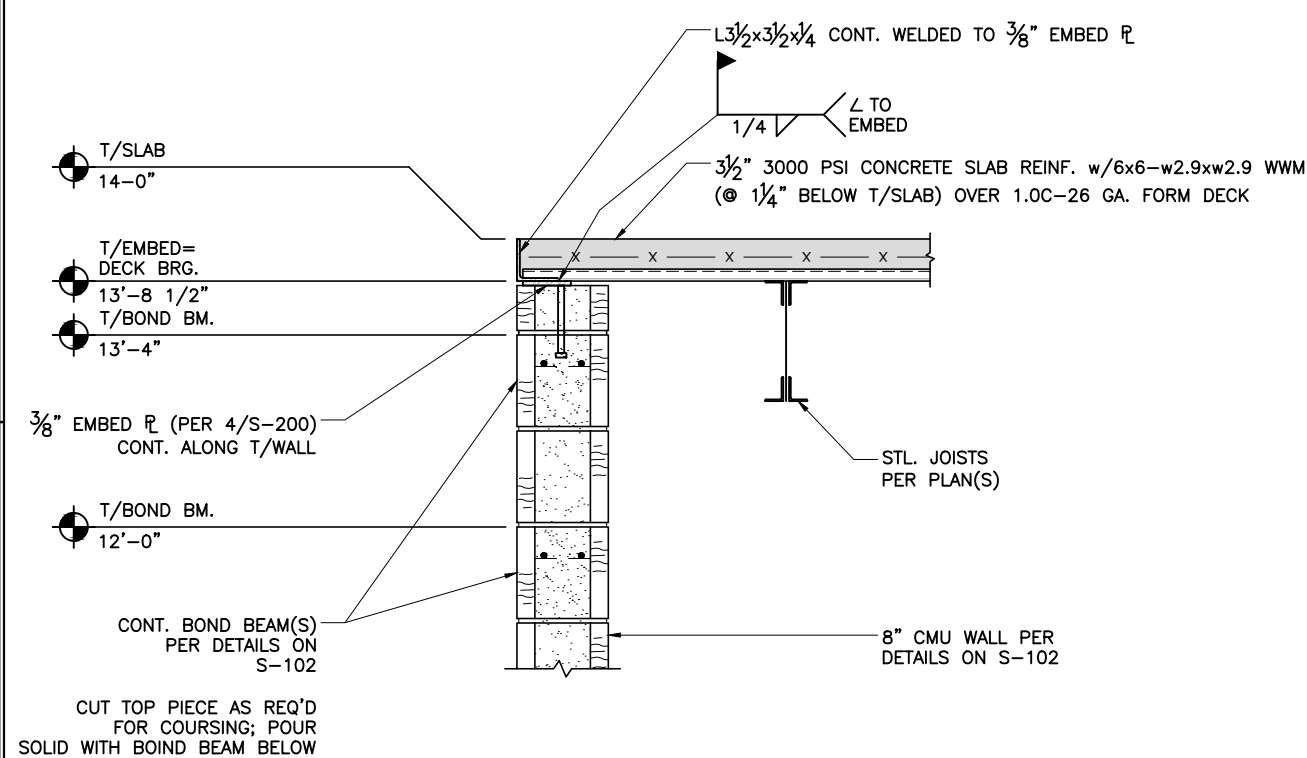


1 DETAIL
SCALE: 3/4 = 1'-0"

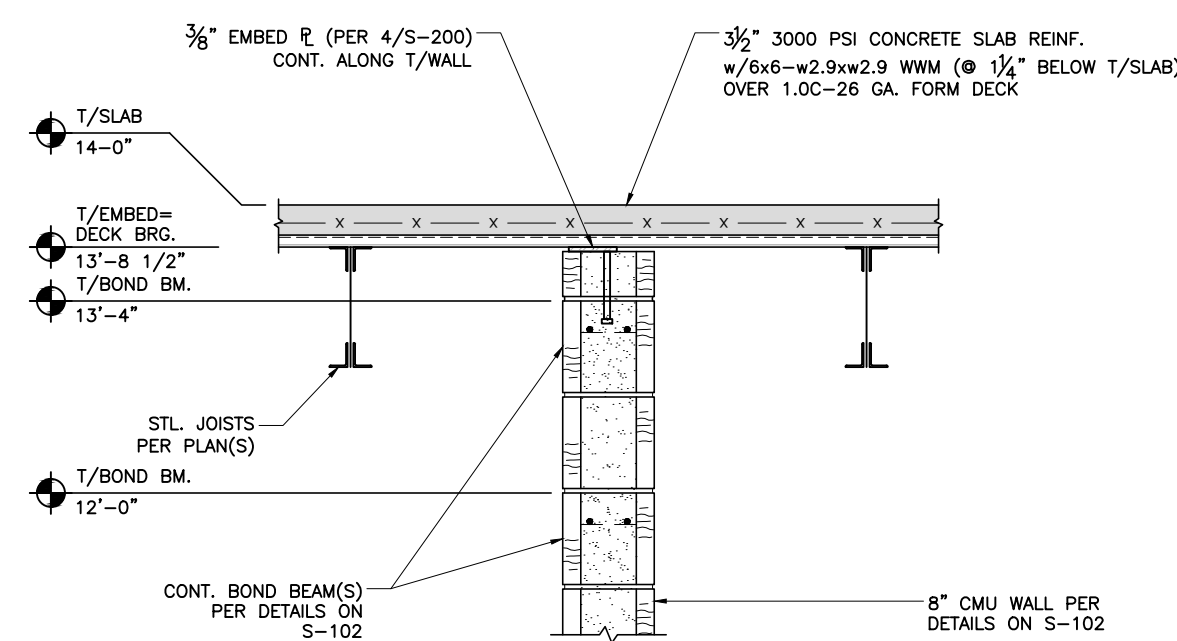


2 DETAIL
SCALE: 3/4 = 1'-0"

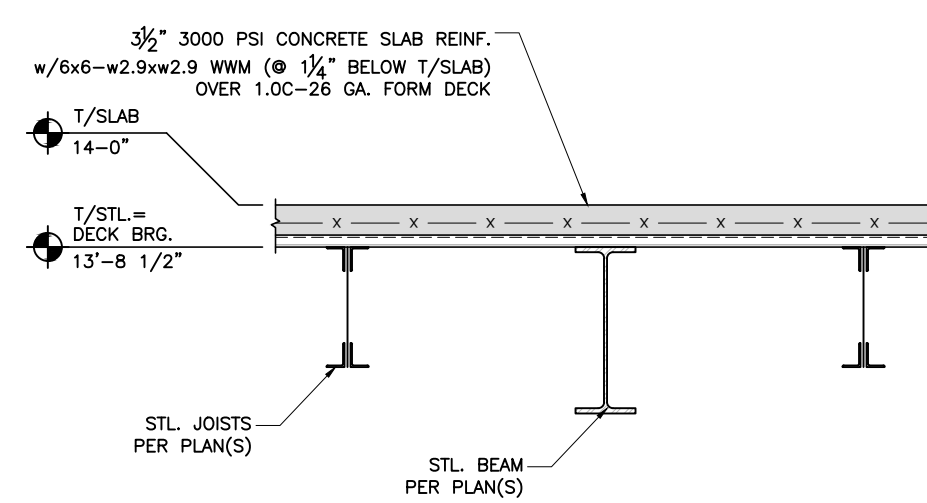


3 DETAIL
SCALE: 3/4 = 1'-0"

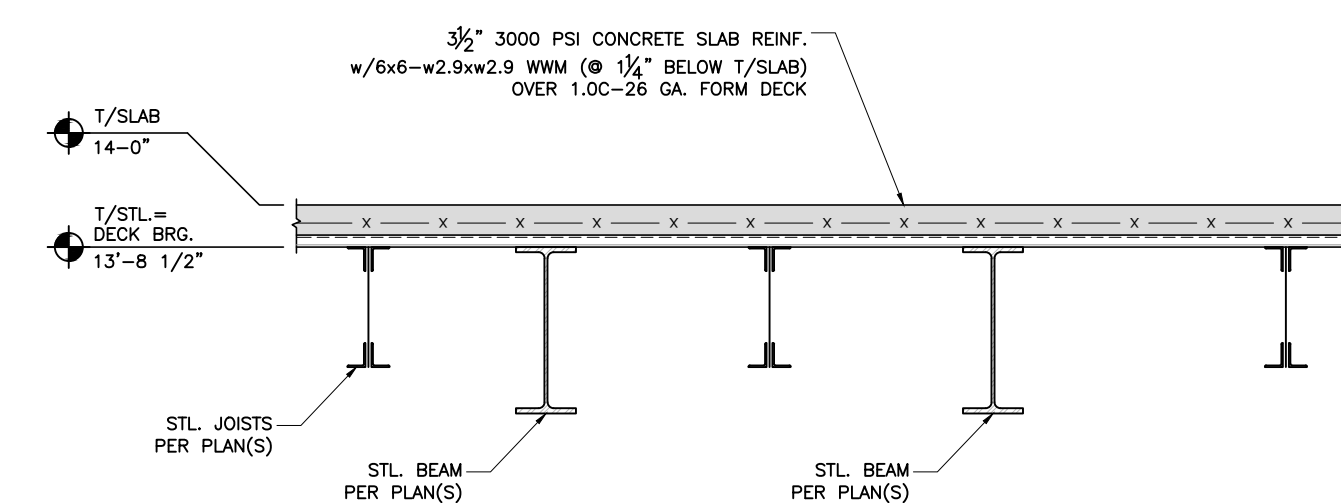


4 DETAIL
SCALE: 3/4 = 1'-0"

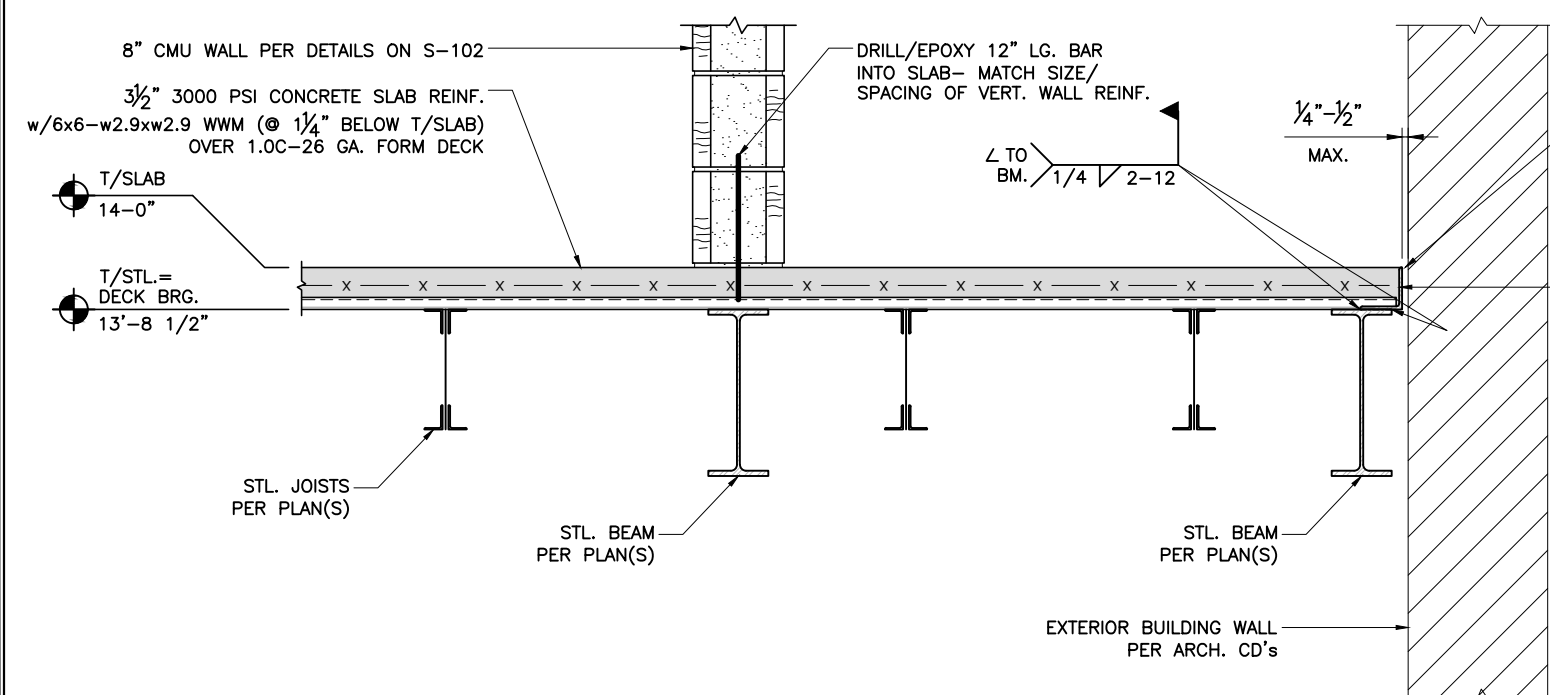


5 DETAIL
SCALE: 3/4 = 1'-0"

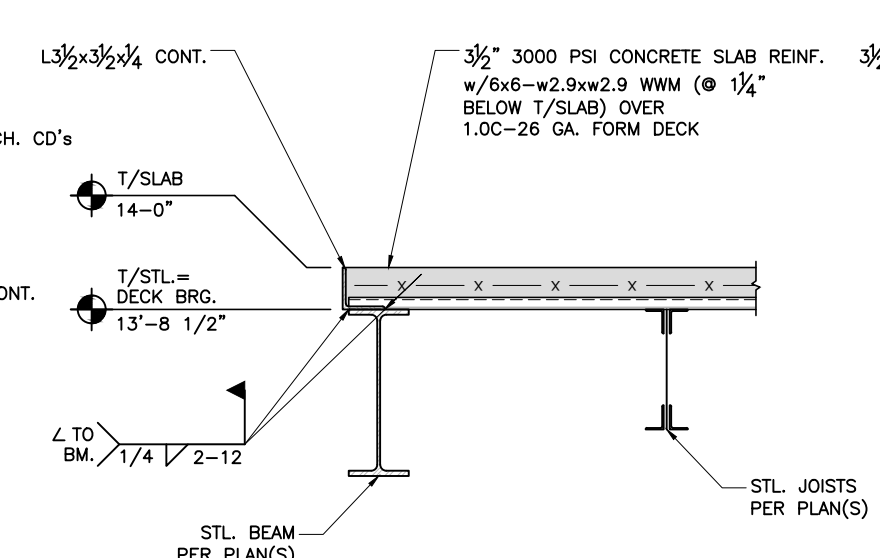


6 DETAIL
SCALE: 3/4 = 1'-0"

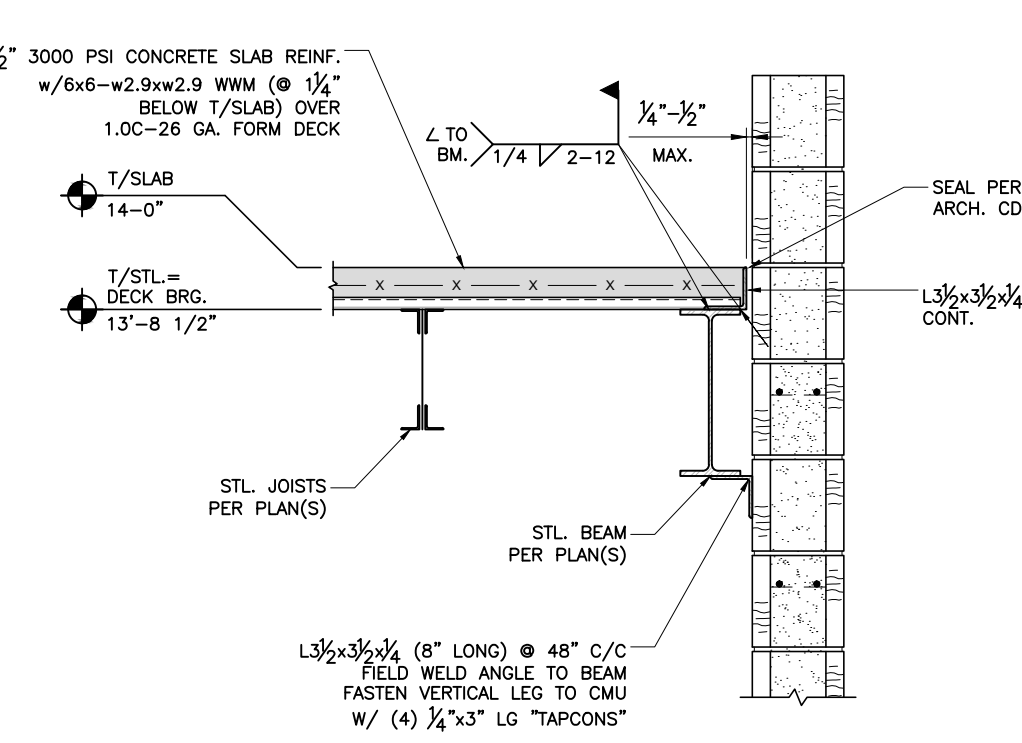



7 DETAIL
SCALE: 3/4 = 1'-0"

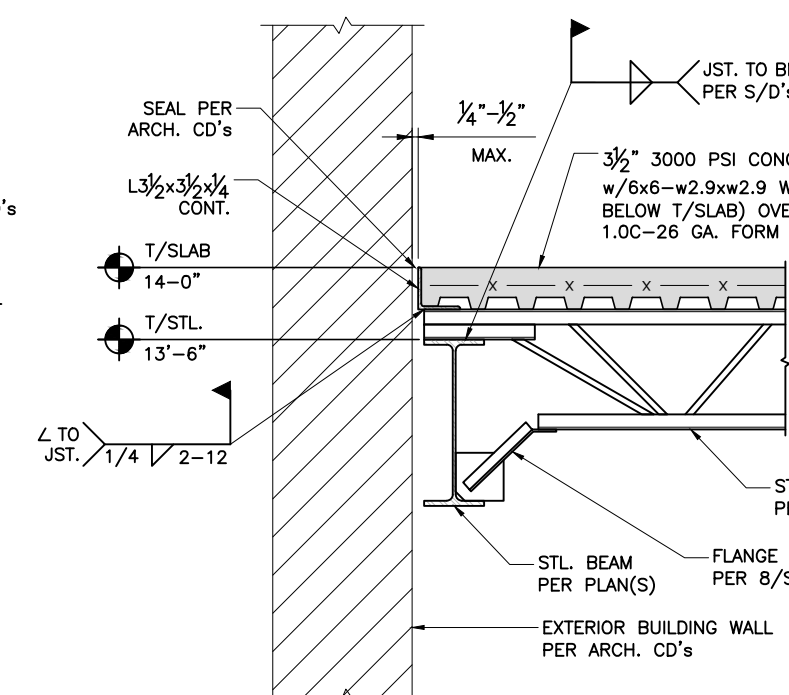

8 DETAIL
SCALE: 3/4 = 1'-0"

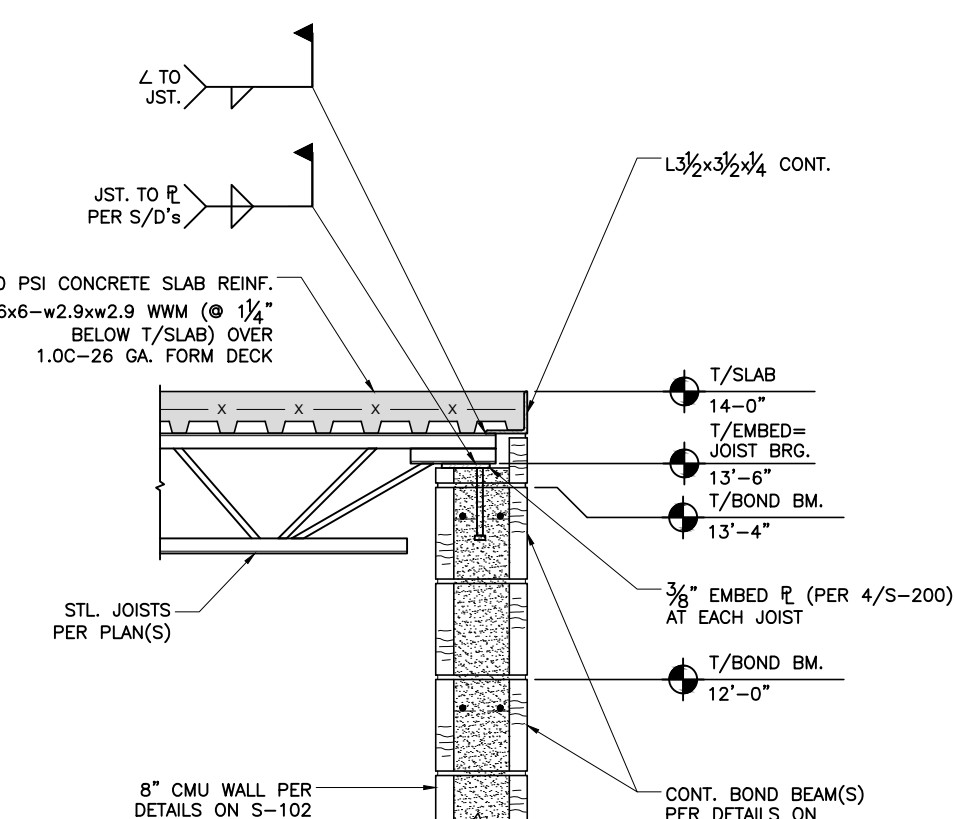


9 DETAIL
SCALE: 3/4 = 1'-0"

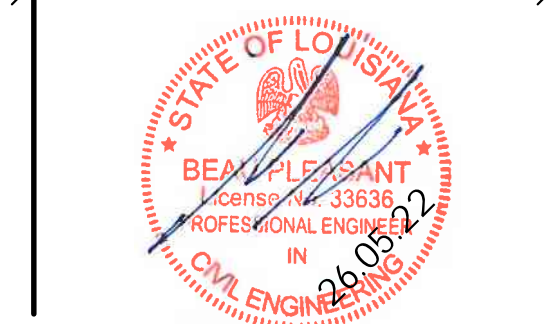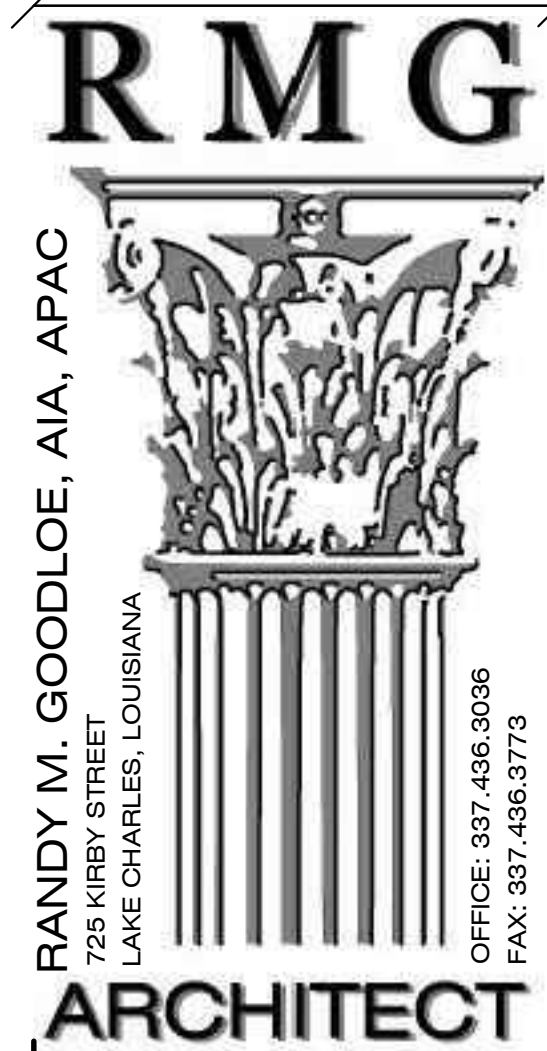

NEW CONSTRUCTION
FORD PRO
FOR
MIKE WILLIS
2010 PATTON STREET, SULPHUR, LA 70665

© COPYRIGHT 2026,
RANDY M. GOODLOE, A.I.A. APAC
ALL INFORMATION, EITHER DRAWN, WRITTEN,
OR IMPLIED APPEARING IN THIS DOCUMENT
SHALL NOT BE DUPLICATED, DISCLOSED, OR
OTHERWISE USED WITHOUT THE WRITTEN
PERMISSION OF THE AUTHOR, RANDY M.
GOODLOE, AIA, APAC. THIS DOCUMENT IS AN
INSTRUMENT OF SERVICE AND IS THE SOLE
PROPERTY OF THE AUTHOR. FURTHERMORE,
THE USE OF THIS DOCUMENT FOR ANY
PURPOSE SHALL BE REVOKED, IF THE INTENT
OF THE DESIGN OR THE CONSTRUCTION
TECHNIQUES OR DETAILS SHOWN HEREIN
ARE NOT ADHERED TO OR THE
CONTRACTUAL AGREEMENT GOVERNING
THEIR USE ARE NOT STRICTLY ADHERED TO.

RMG PROJECT NO. 25012
PROJECT MANAGER TM
DATE ISSUED 05/22/2026
REVISED

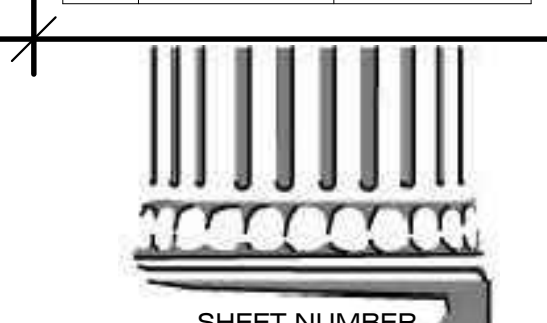

S-202
FRAMING SECTIONS
AND DETAILS