





C1	ENLARGED PLAN AT SUPERCHARGERS
1/4" = 1'-0"	

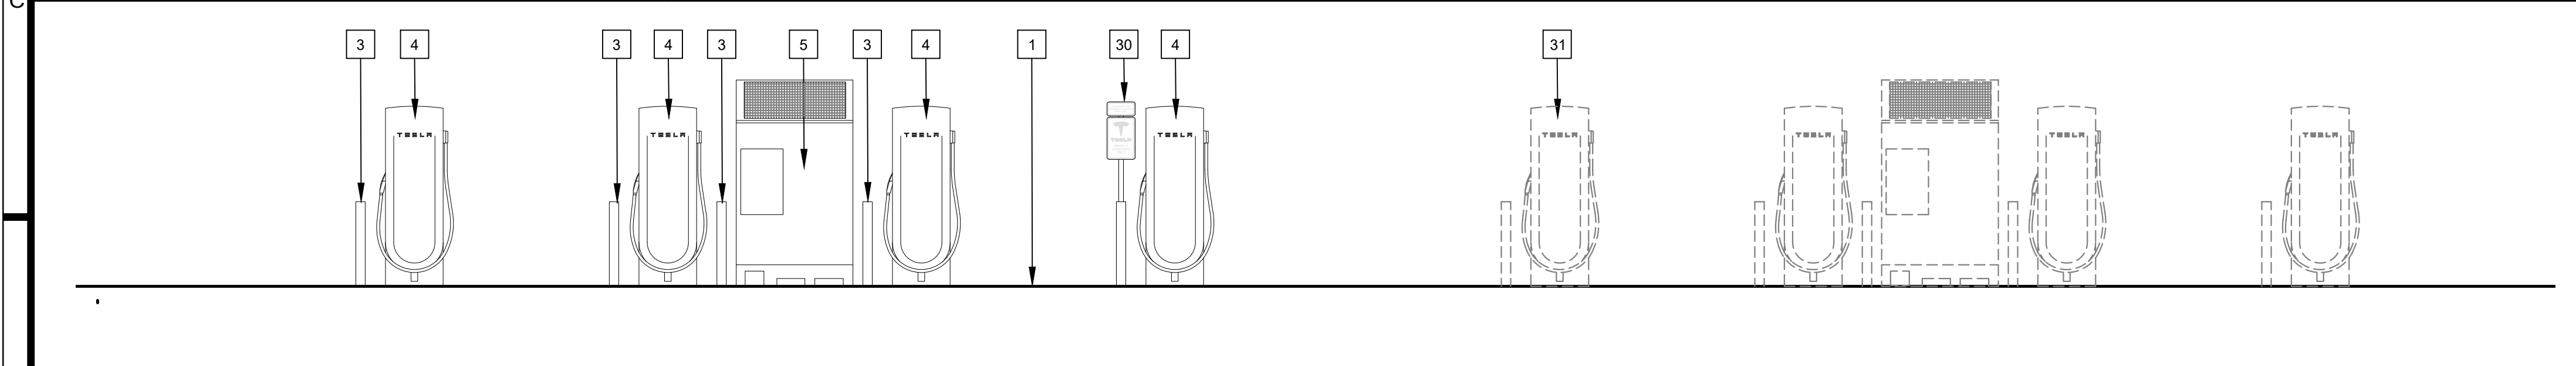


D1	ELEVATION AT SUPERCHARGERS
1/4" = 1'-0"	

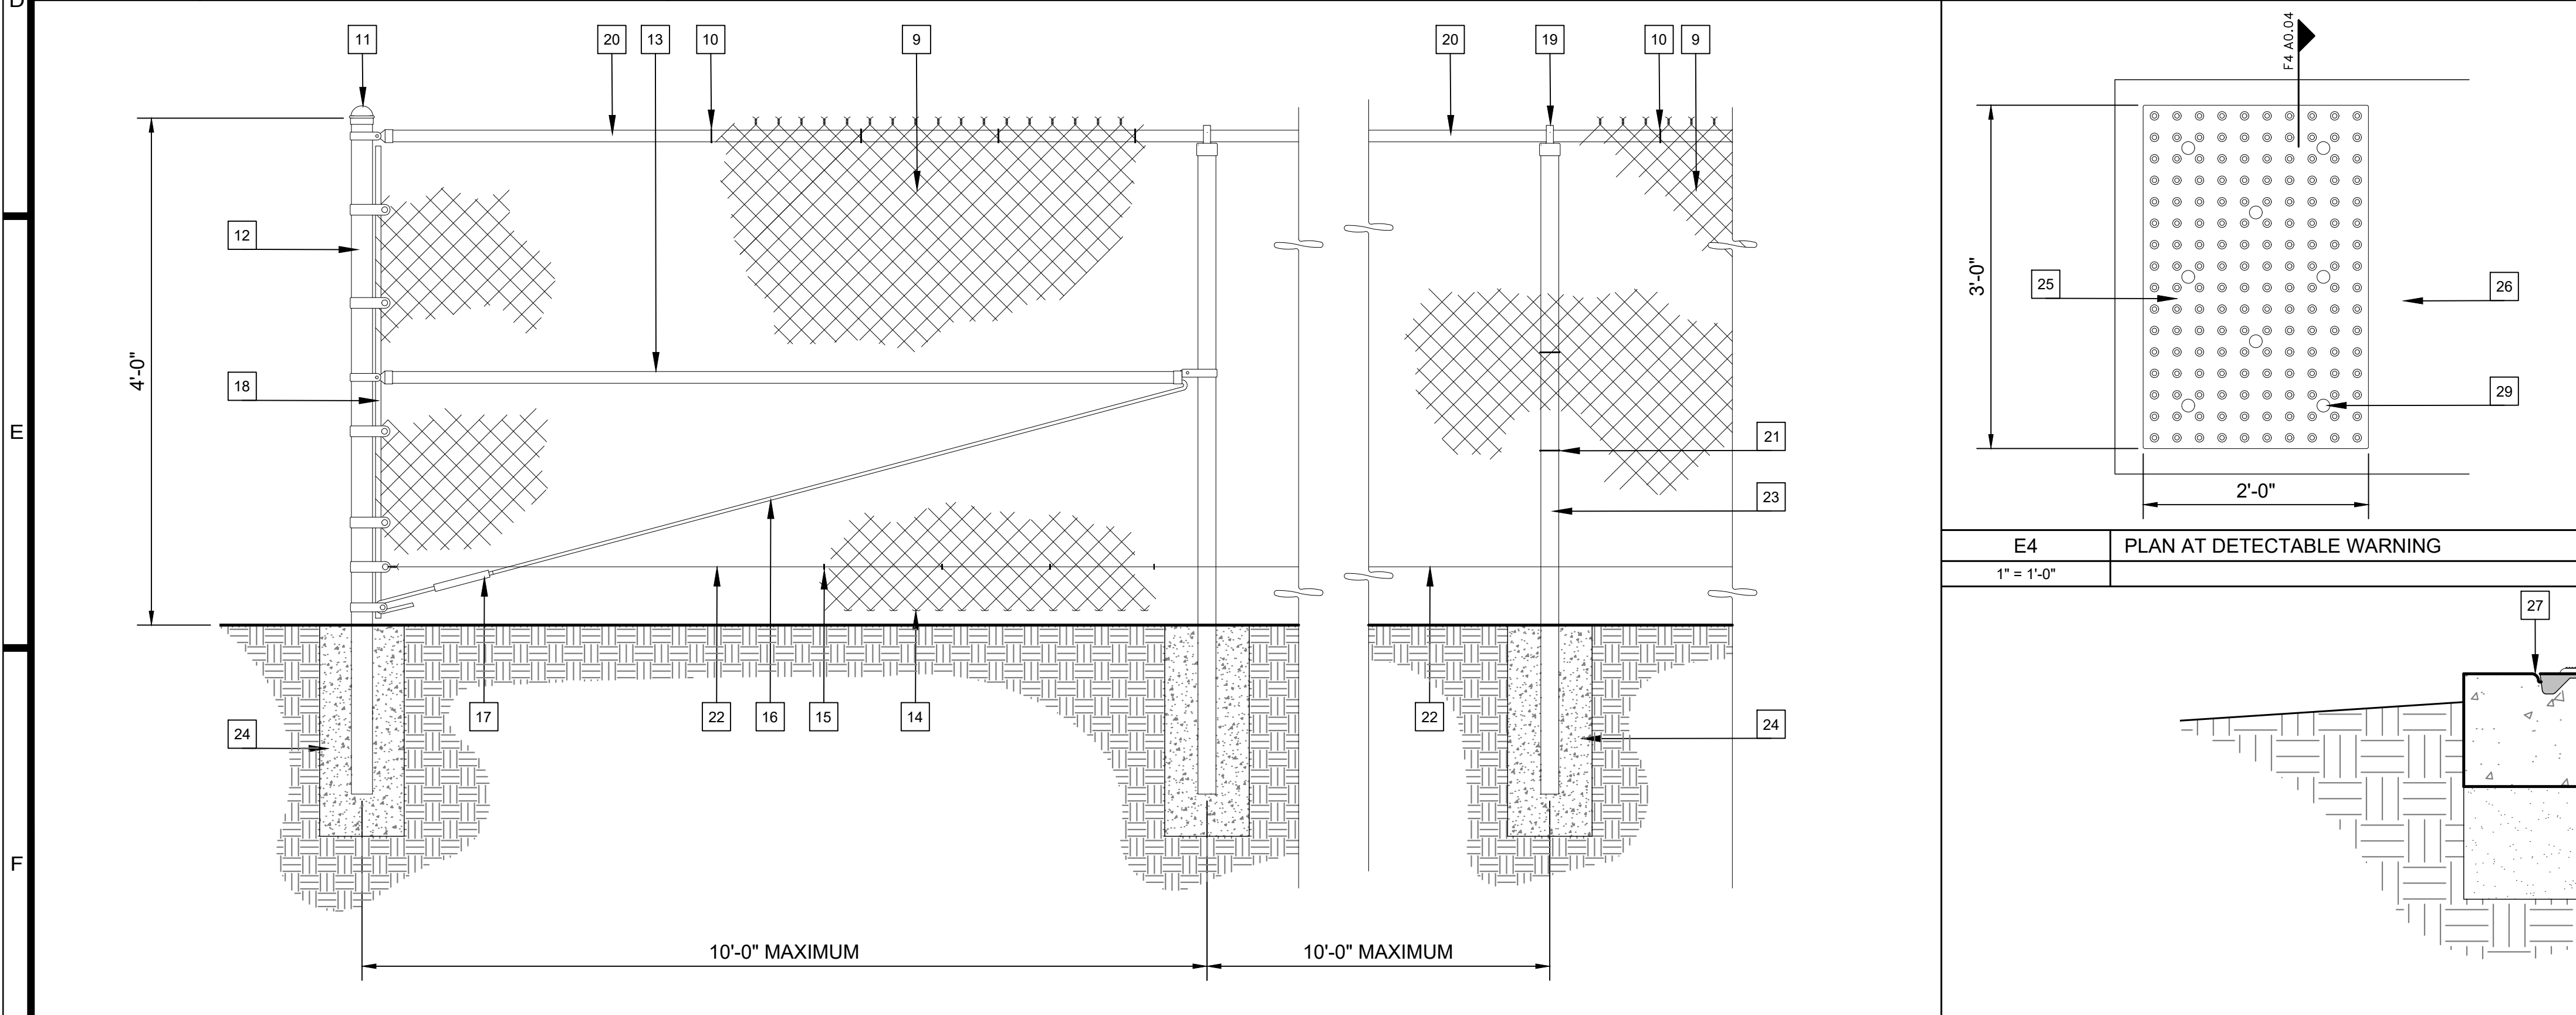


F1	DETAIL AT CHAIN LINK FENCE
NOT TO SCALE	

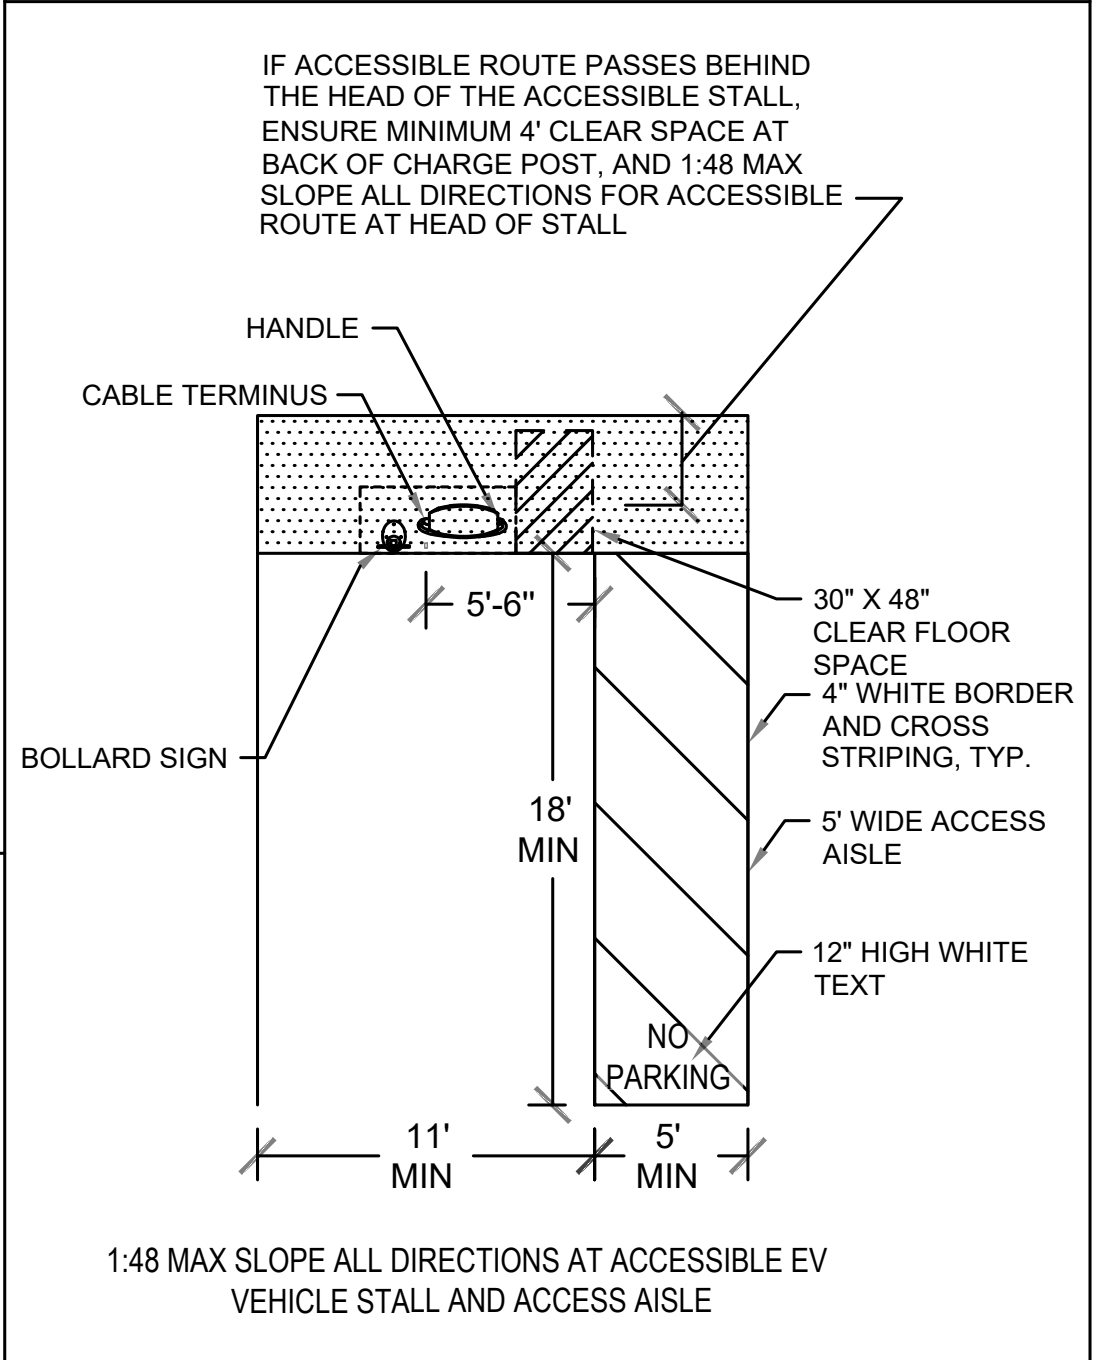 

D5	ACCESSIBLE VAN EV CHARGE STALL
NOT TO SCALE	

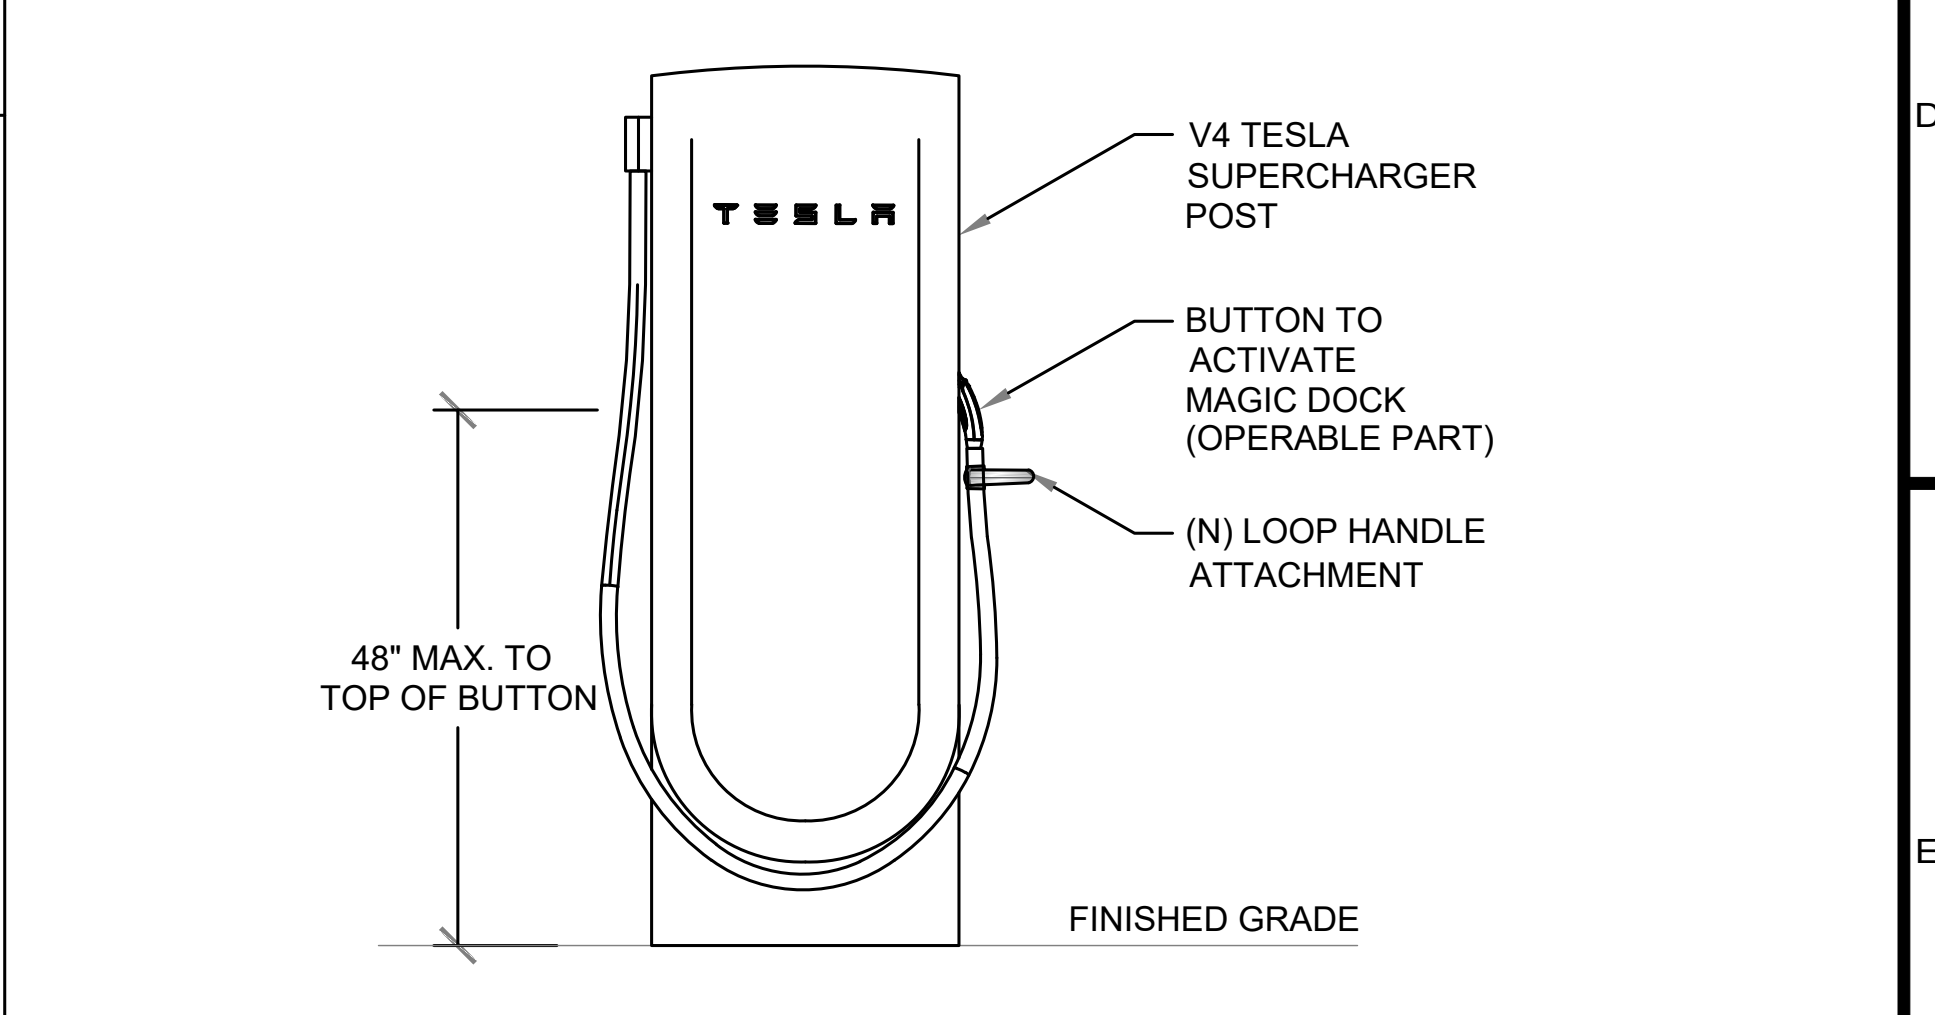

E4	PLAN AT DETECTABLE WARNING
1" = 1'-0"	

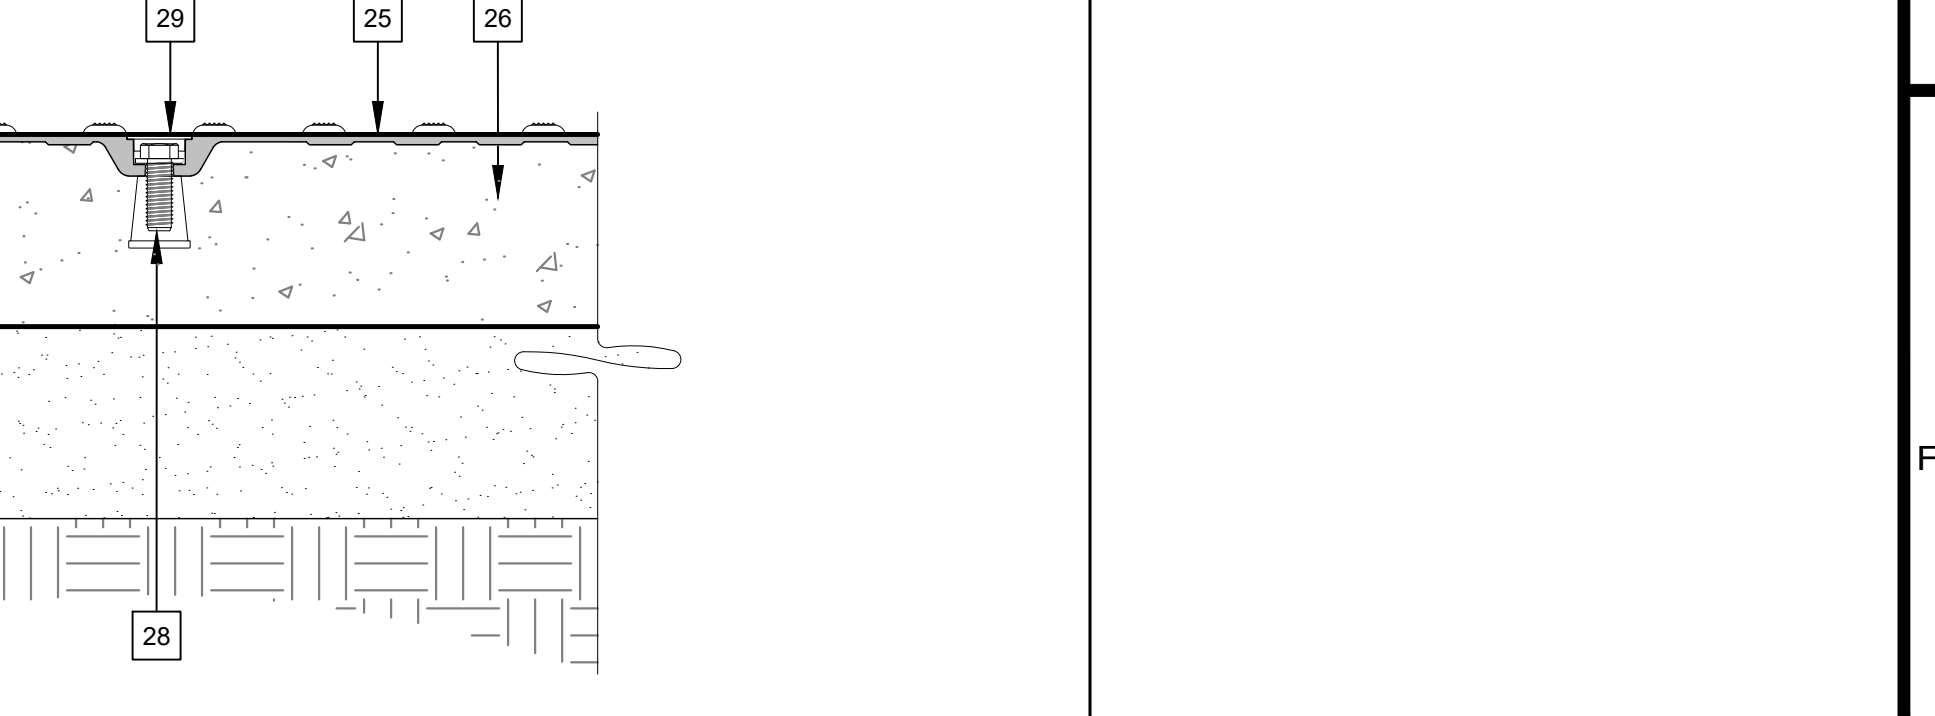

F4	SECTION AT DETECTABLE WARNING
3" = 1'-0"	