


U:\22706059\vd\working_files\04_architecture\01_cad\01_mech\va556
2025.10.15 10:47:44 AM

D


C

B


A

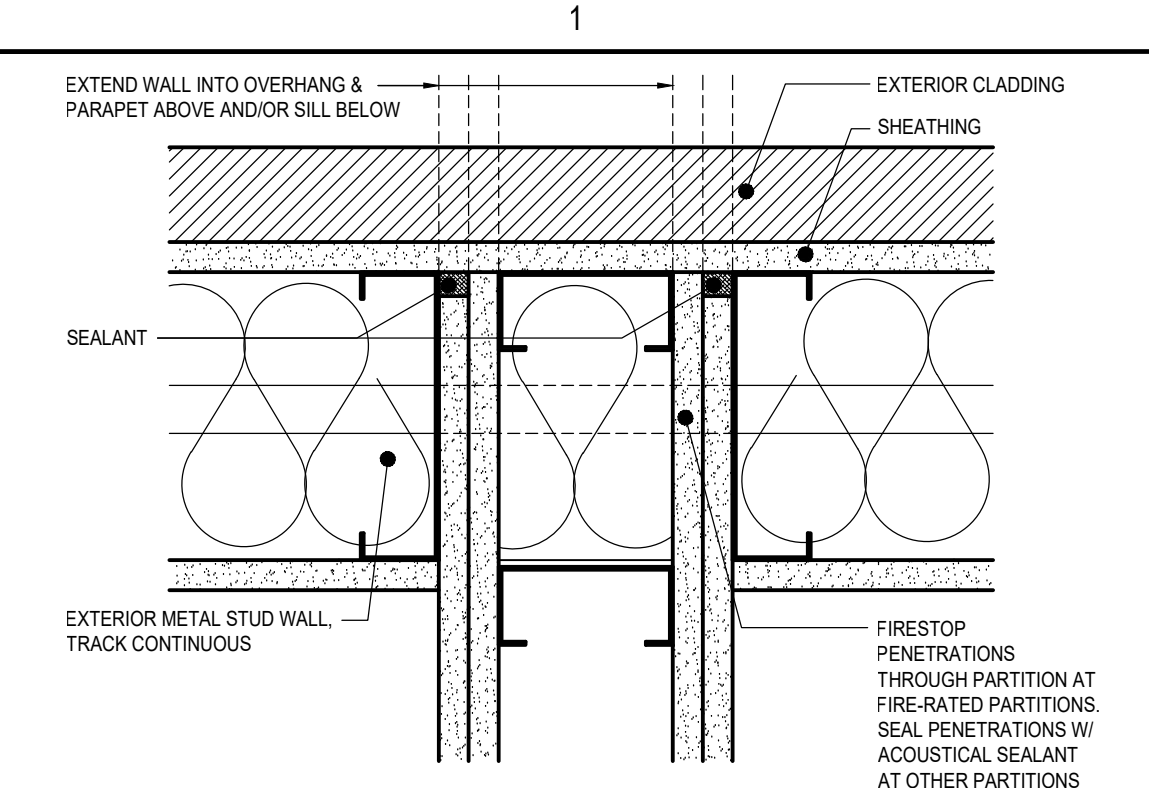


RATED PARTITION AT EXTERIOR WALL

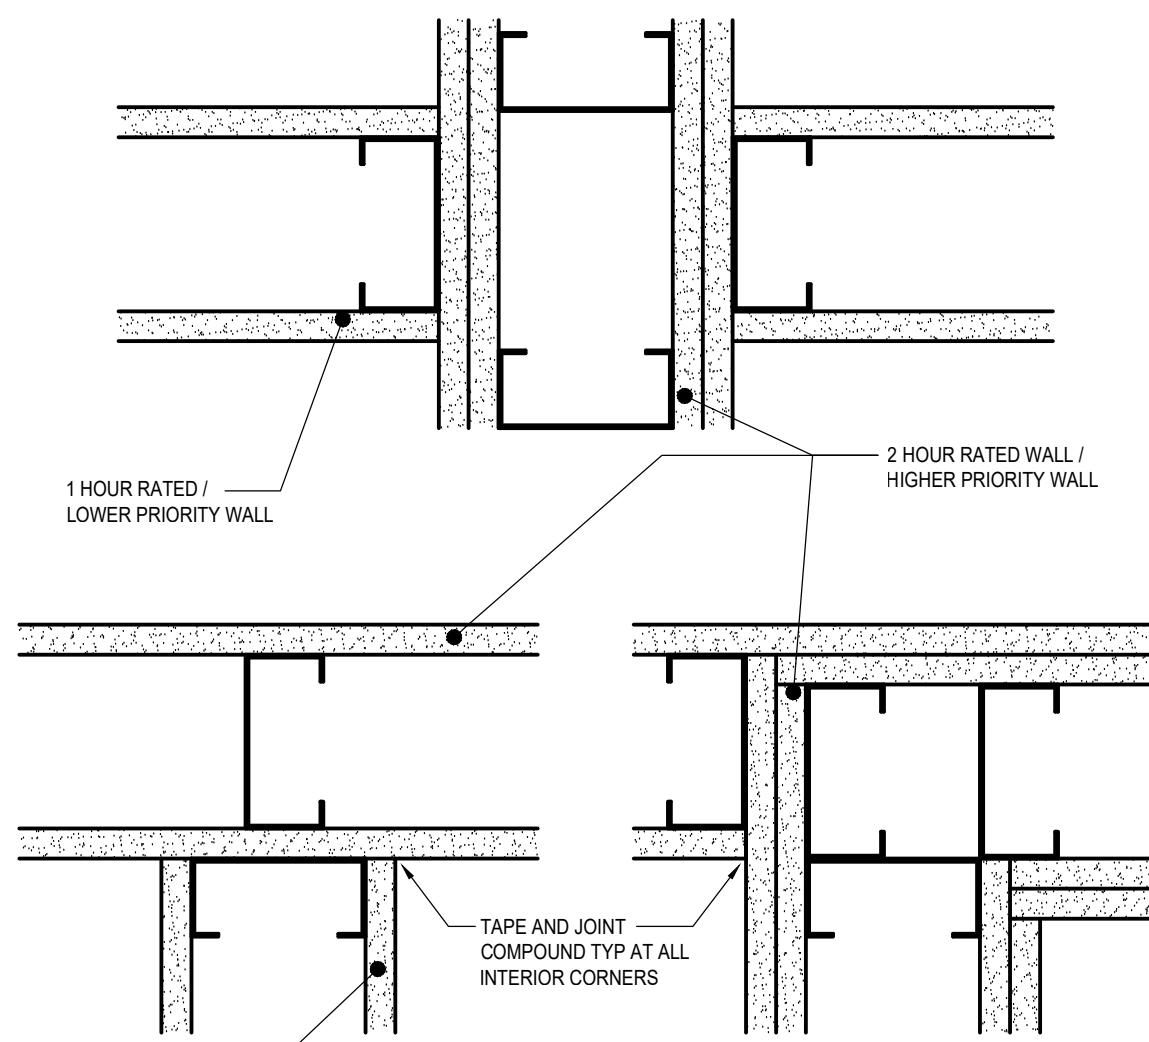




C1 TYPICAL GYP BD WALL PLAN DETAILS
SCALE: 3" = 1'-0"

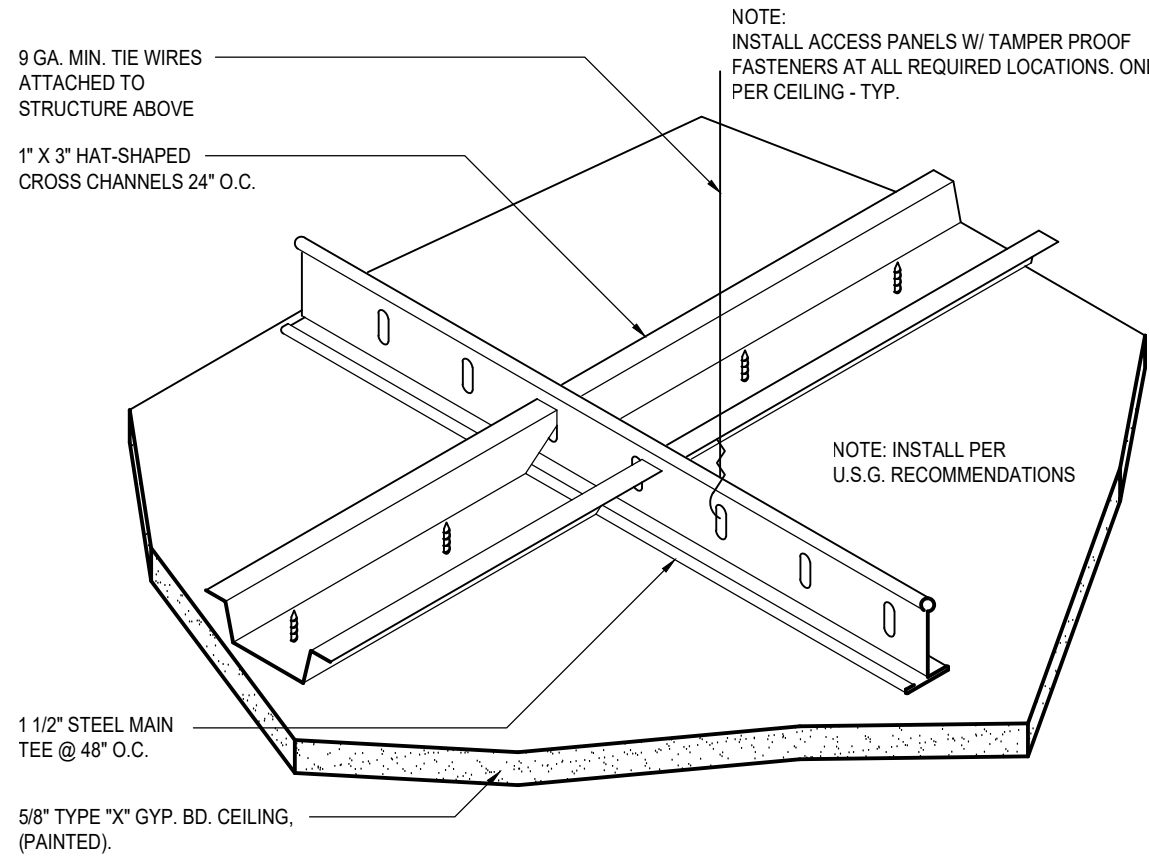


B1 GYP BD CEILING
SCALE: 3" = 1'-0"

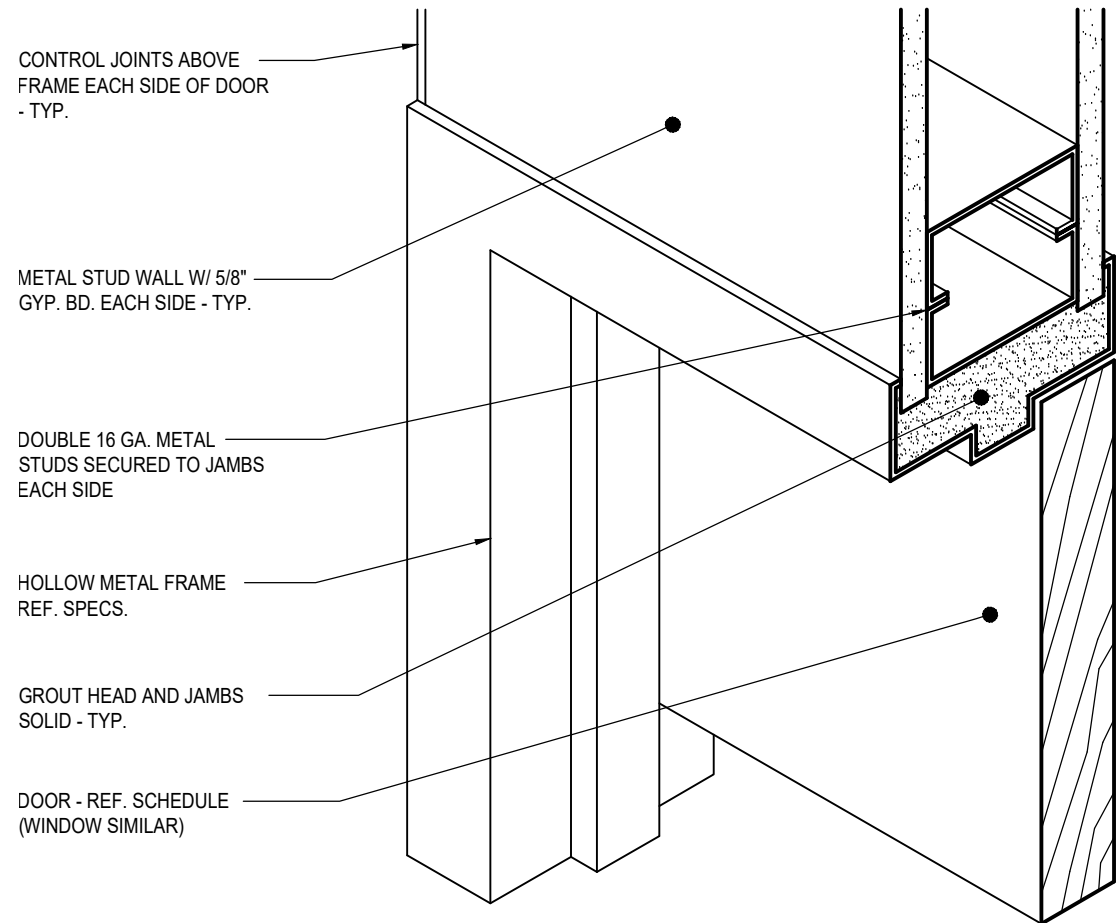


A1 TYP DOOR HEAD CONTROL JOINT
SCALE: 3" = 1'-0"

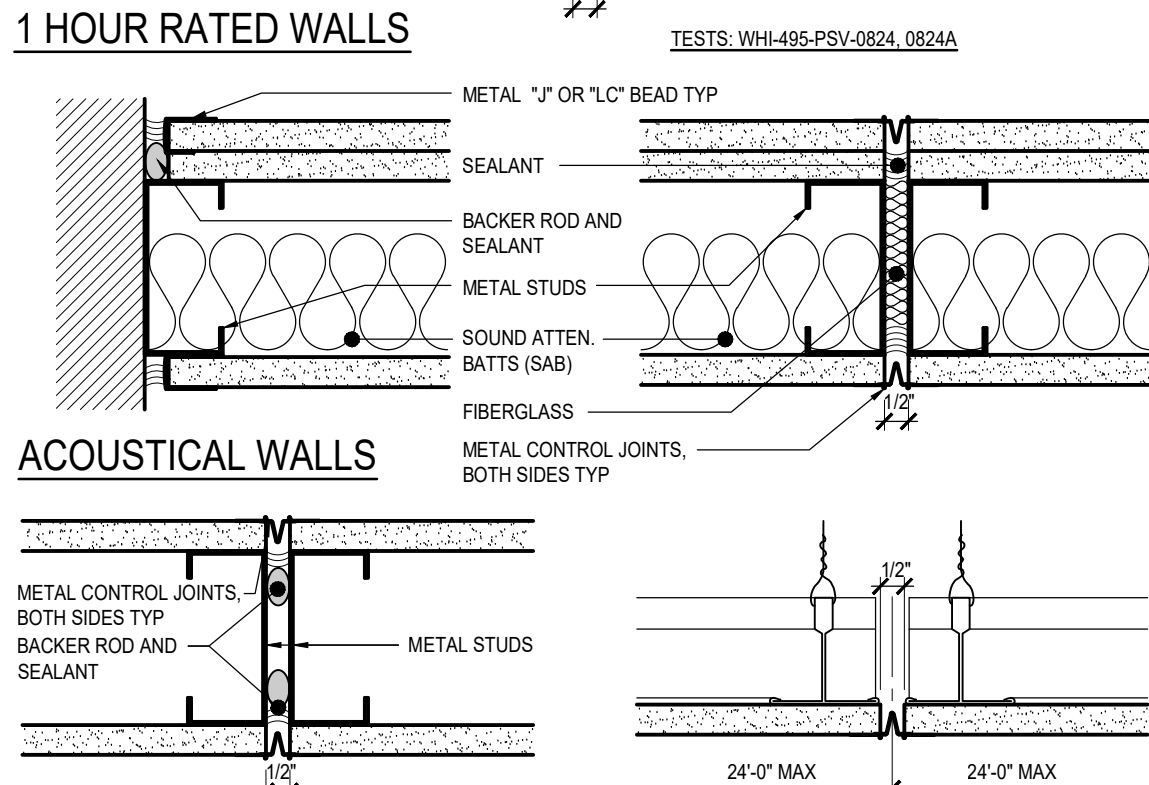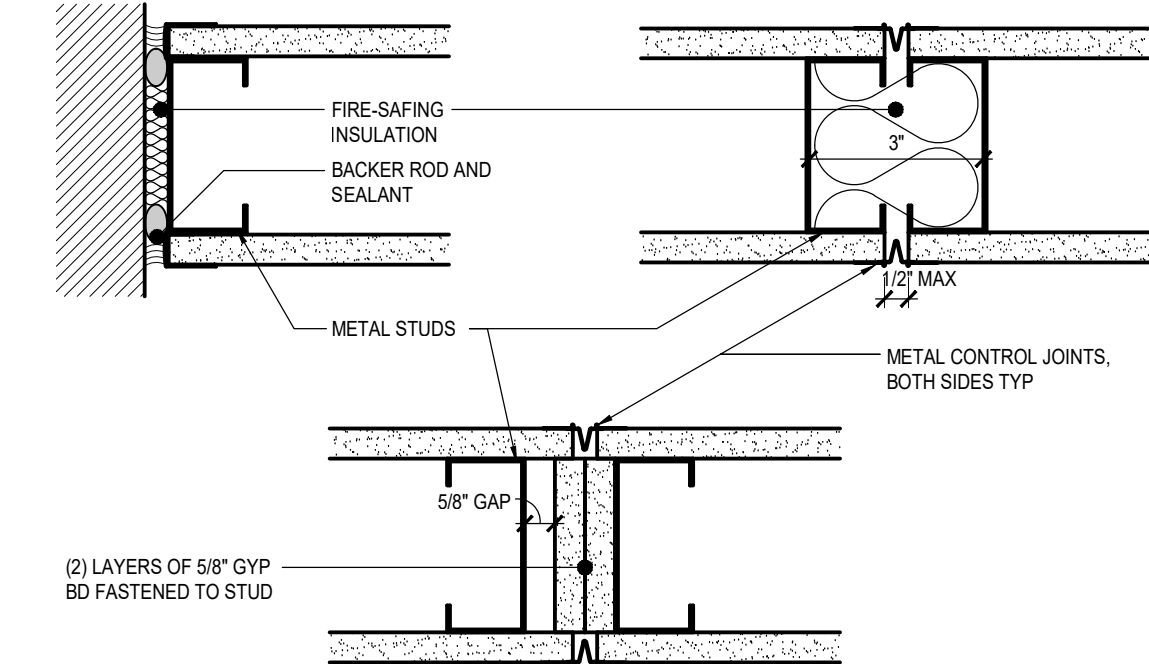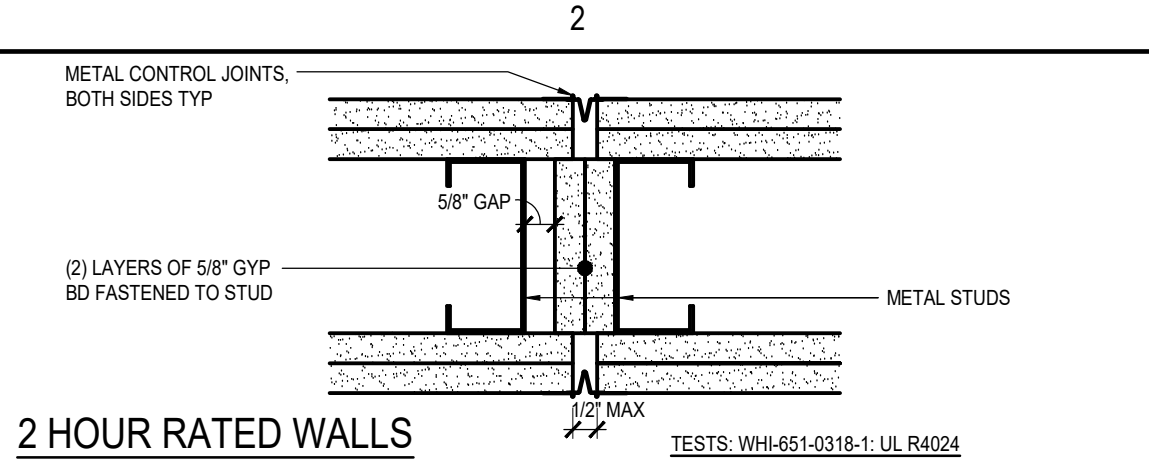


C2 CONTROL JOINTS
SCALE: 3" = 1'-0"

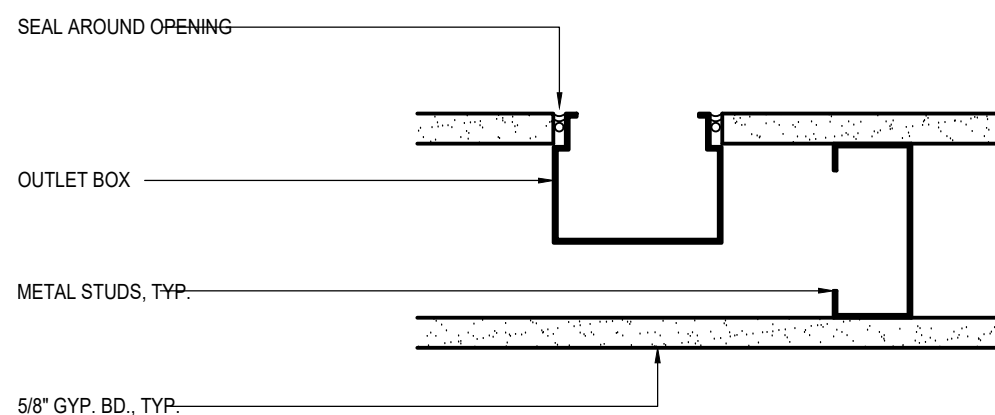


B2 TYP OUTLET BOX DETAIL
SCALE: 3" = 1'-0"

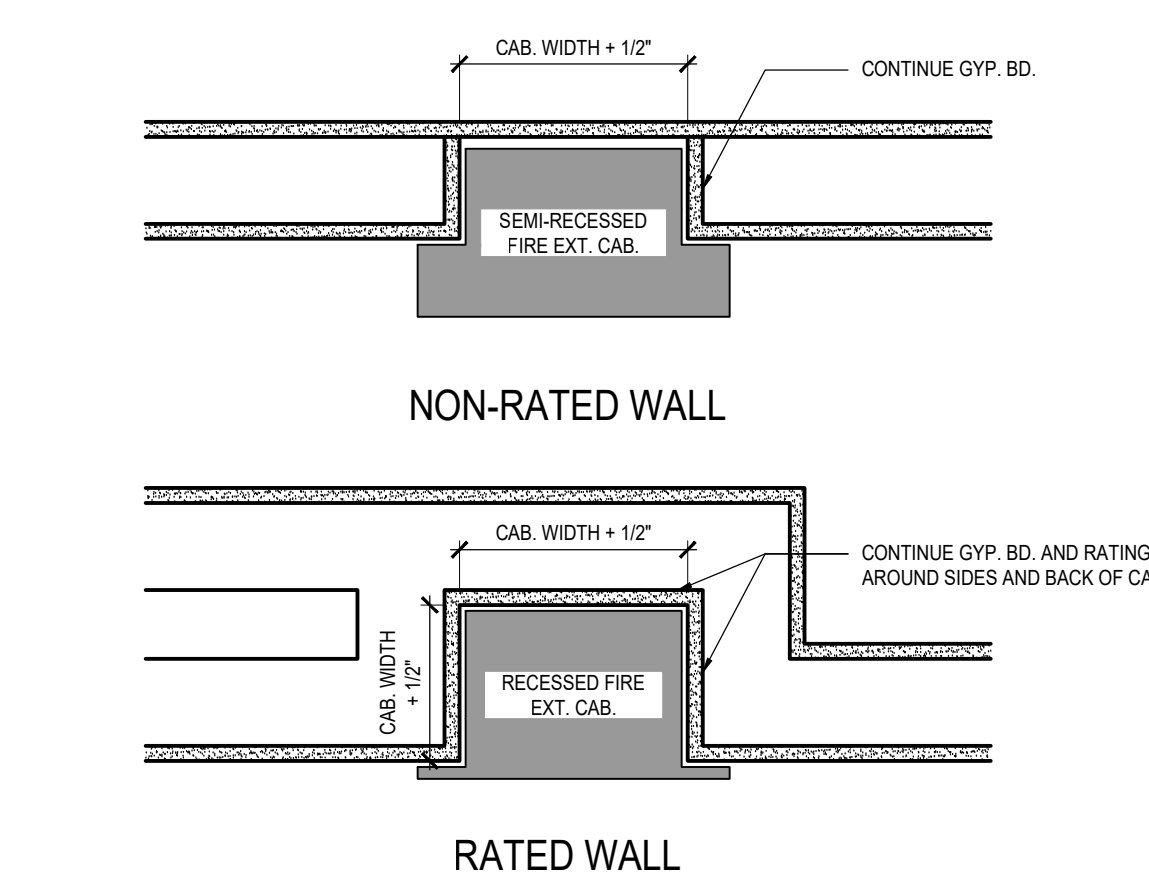


A2 FIRE EXTINGUISHER CABINETS
SCALE: 1 1/2" = 1'-0"

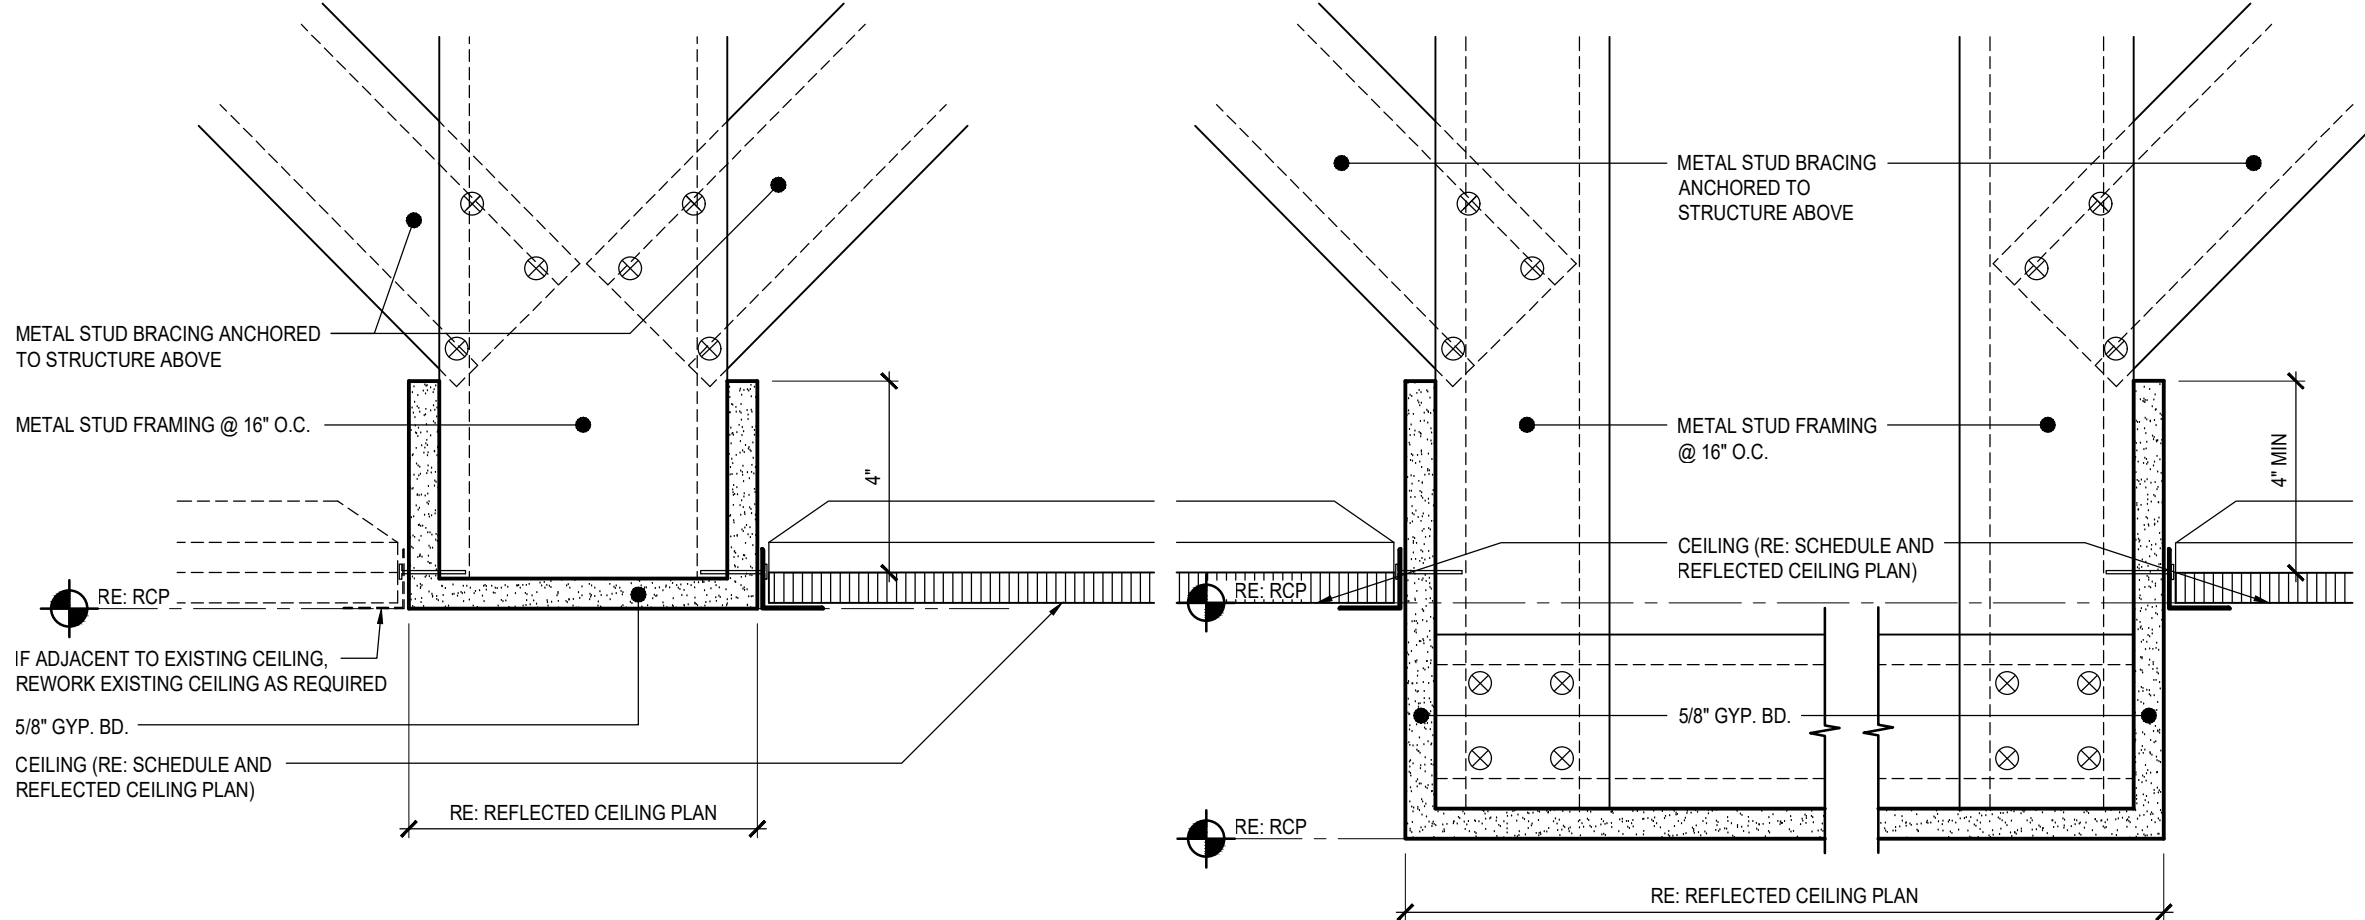

B3 TYPICAL FLUSH FURDOWN
SCALE: 3" = 1'-0"

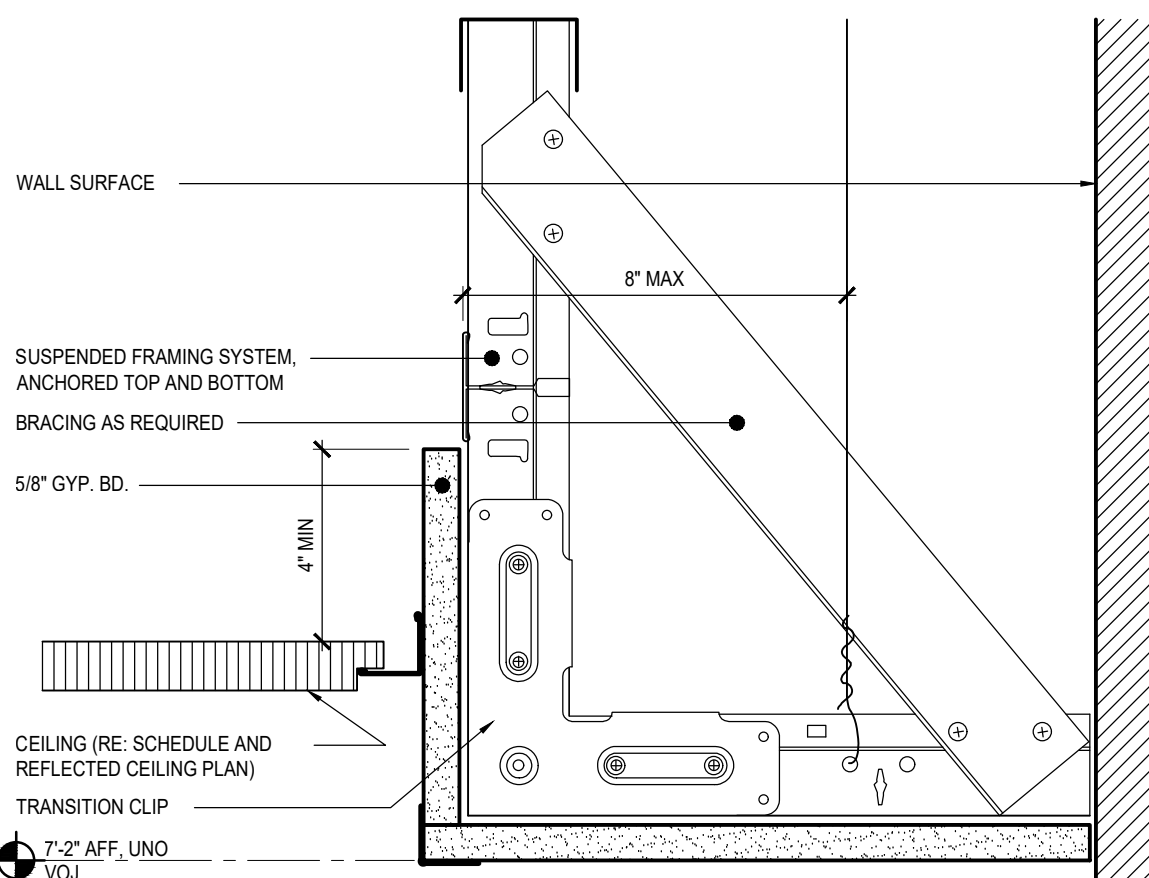

A3 TYP FURR DOWN AT MILLWORK
SCALE: 3" = 1'-0"

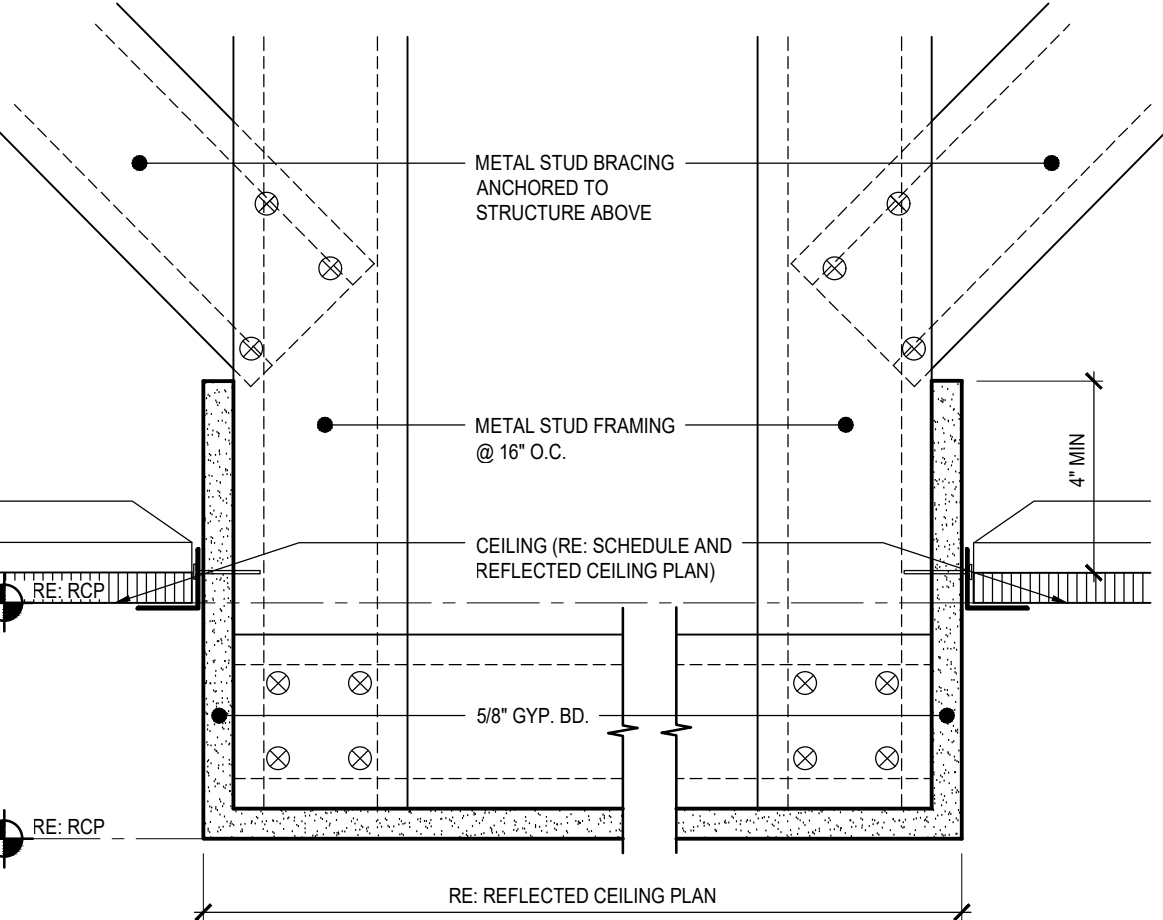


B4 TYPICAL FURDOWN
SCALE: 3" = 1'-0"

Consultant

Revision	By	Appd	YYYY.MM.DD
0			

Design Phase Acceptance

Permit/Seal

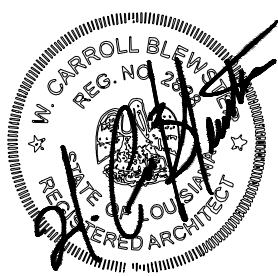

Client/Project
CITY OF NATCHITOCHES
NEW FIRE STATION NO. 3
NATCHITOCHES, LOUISIANA

Project No.: 222706059
File Name: A556
Scale: AS INDICATED
Dwn. Dgn. Chkd. YYYY.MM.DD
2025.09.26

Title
**GYPSUM BOARD
STANDARD DETAILS**

Revision: Sheet: of
Drawing No.

A556