

U:\222706059\vd_working_files\04_architecture\01_cad\01_jm\sheet\0751
2025.10.15 10:53:32 AM

D

C

B

A


1

2


3

4


5

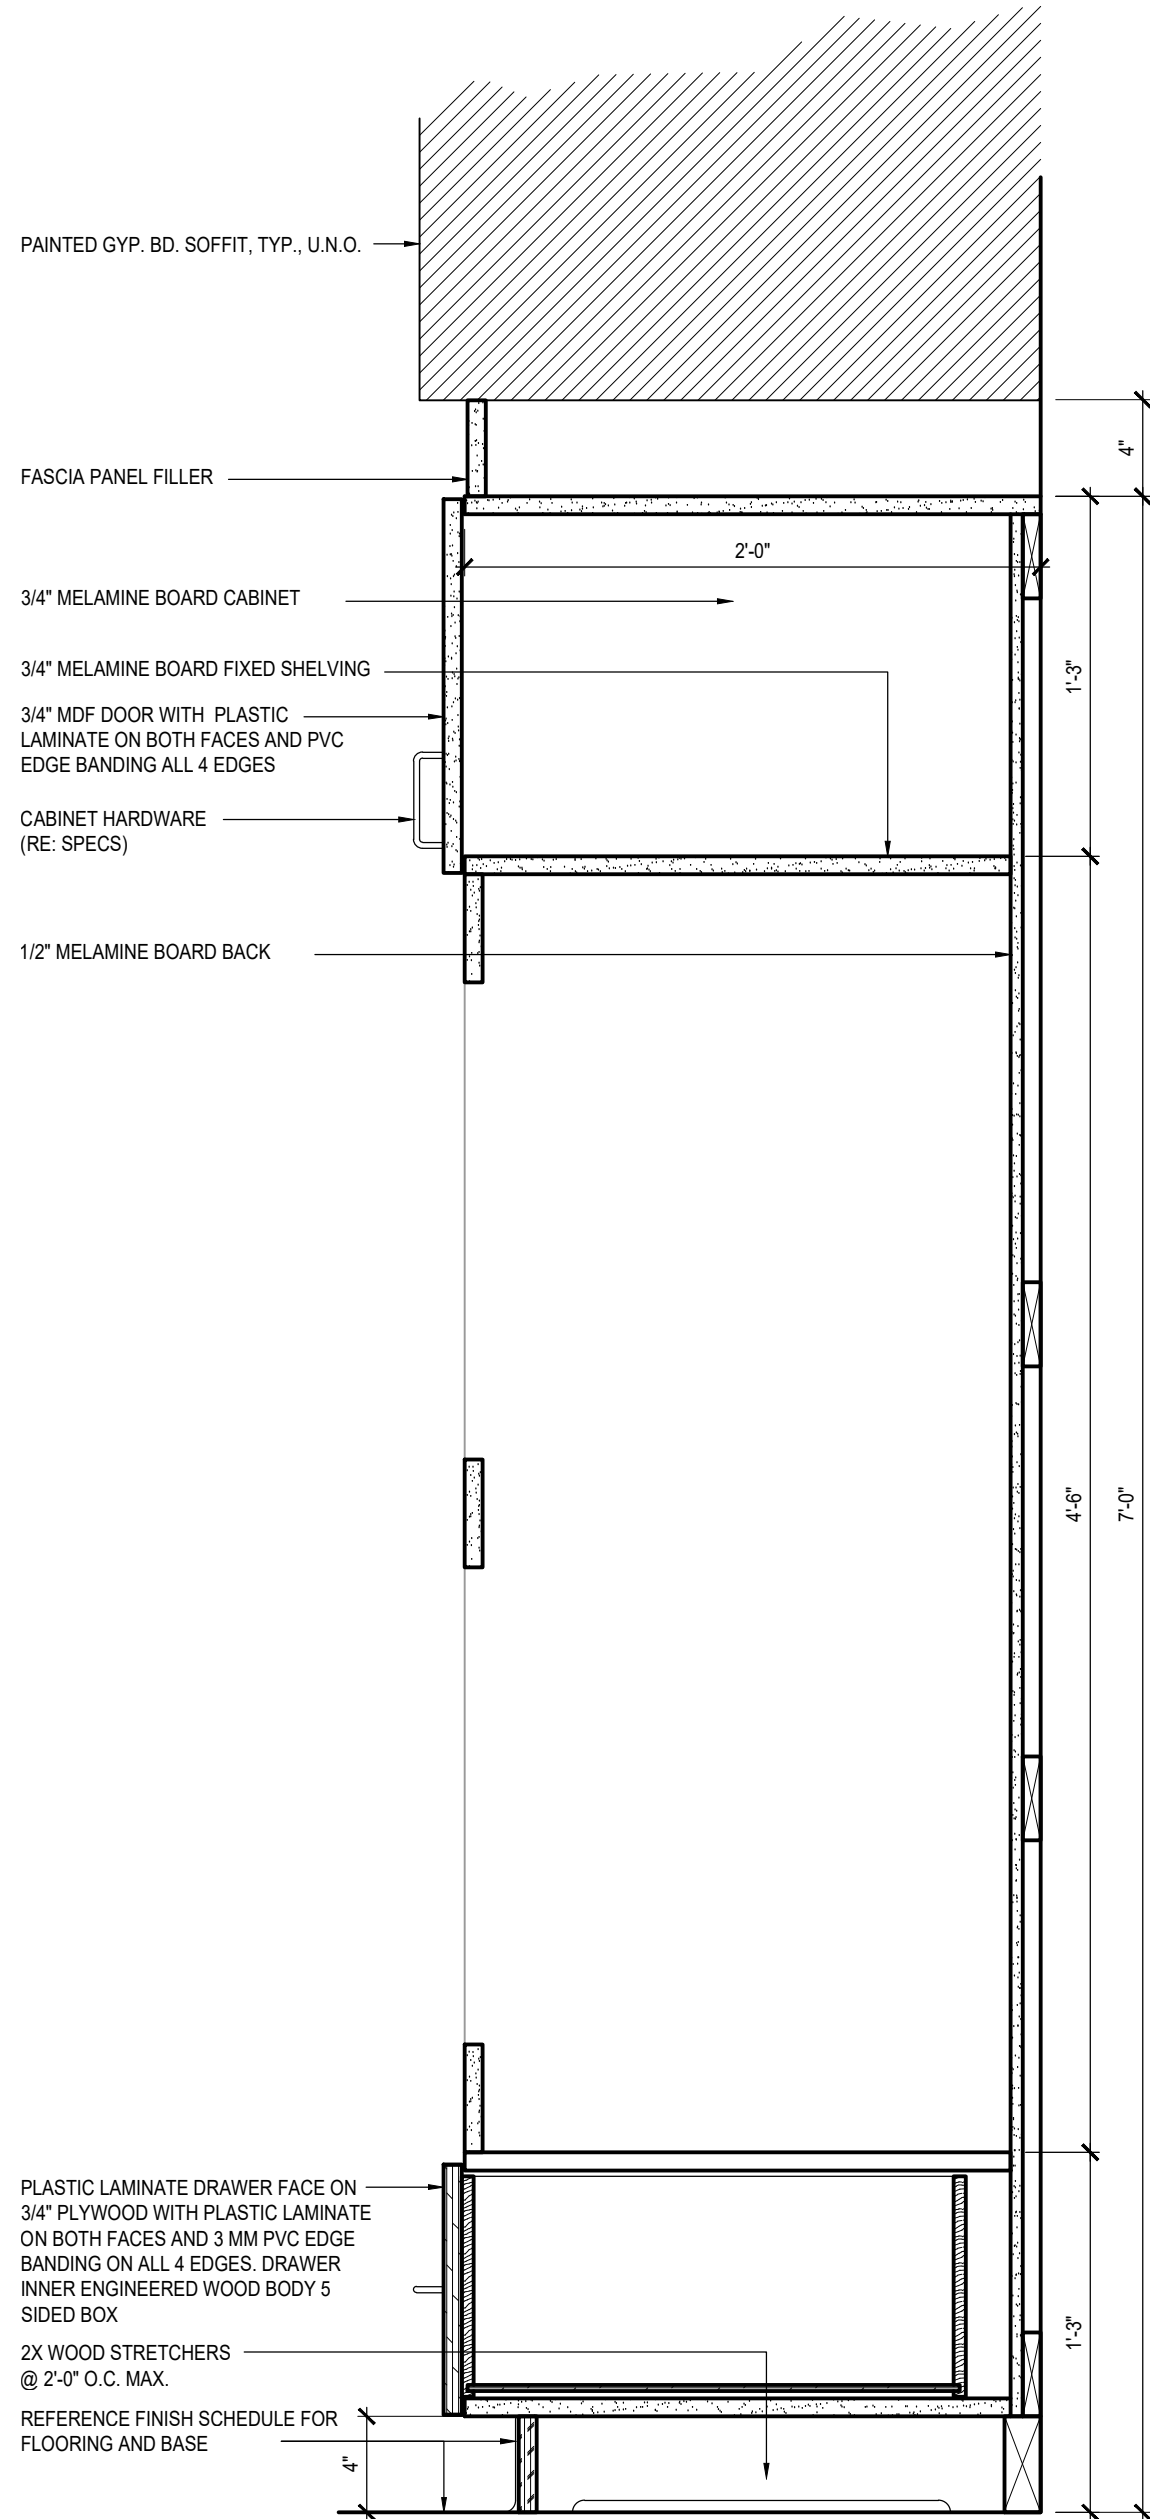


A3 FULL HEIGHT OVEN CABINET
SCALE: 1 1/2" = 1'-0"

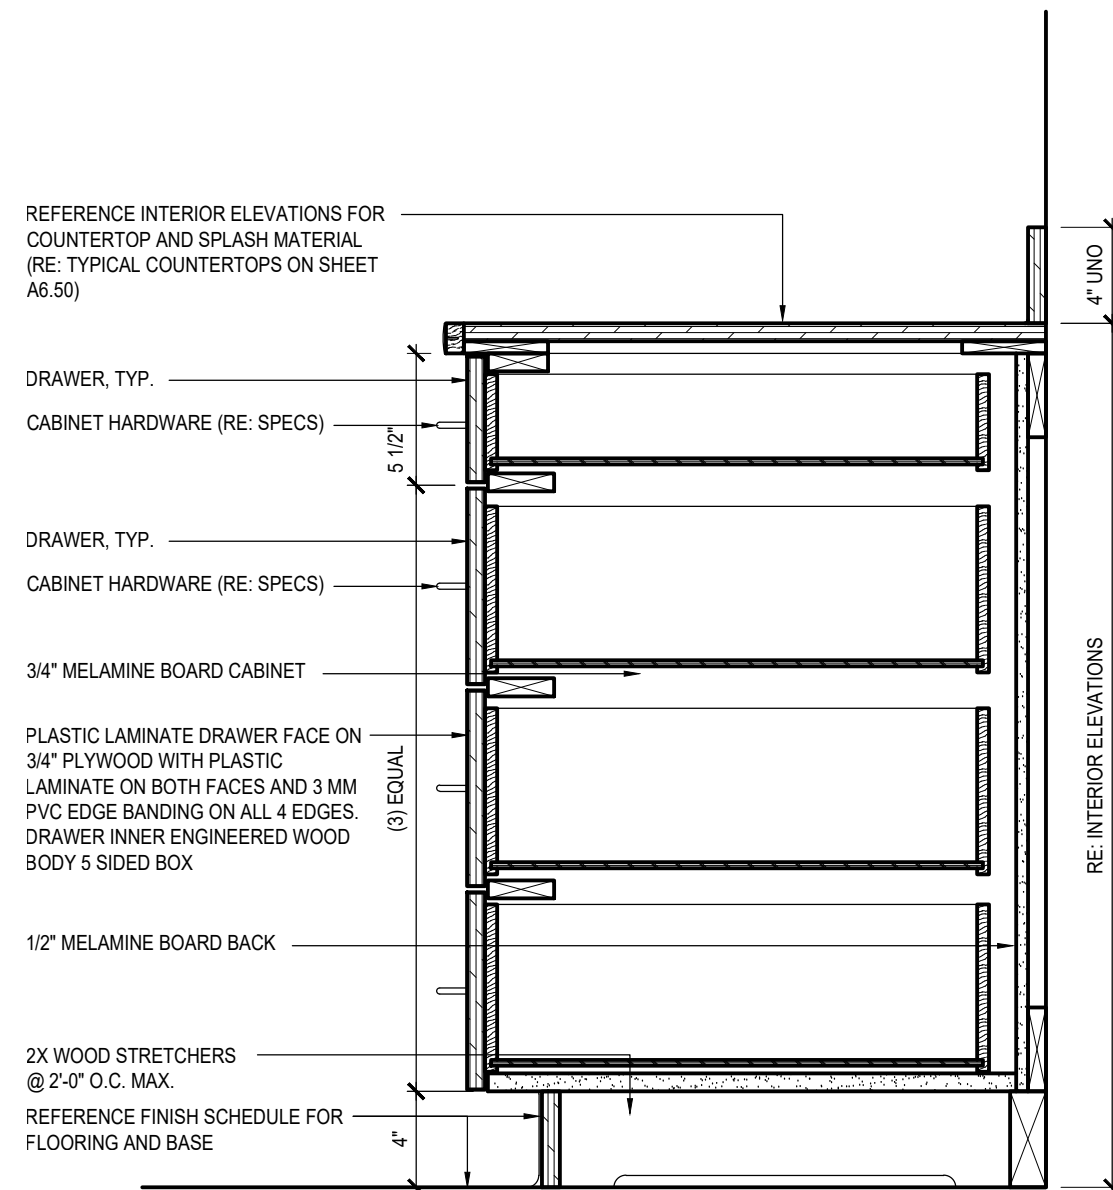


B4 BASE CABINET TYPE "BD"
SCALE: 1 1/2" = 1'-0"

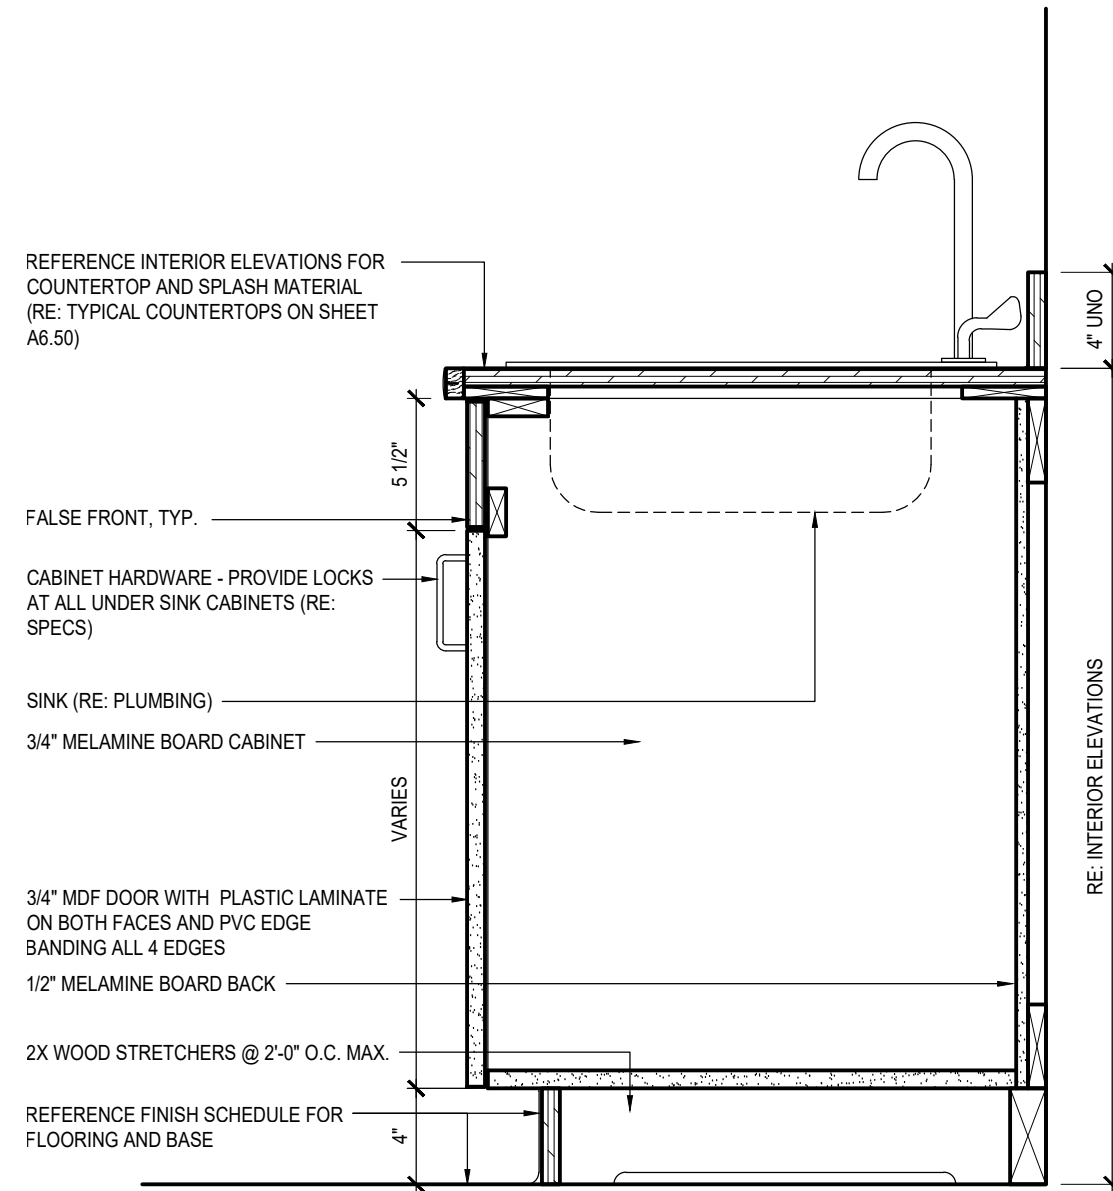


A4 BASE CABINET TYPE "BL"
SCALE: 1 1/2" = 1'-0"

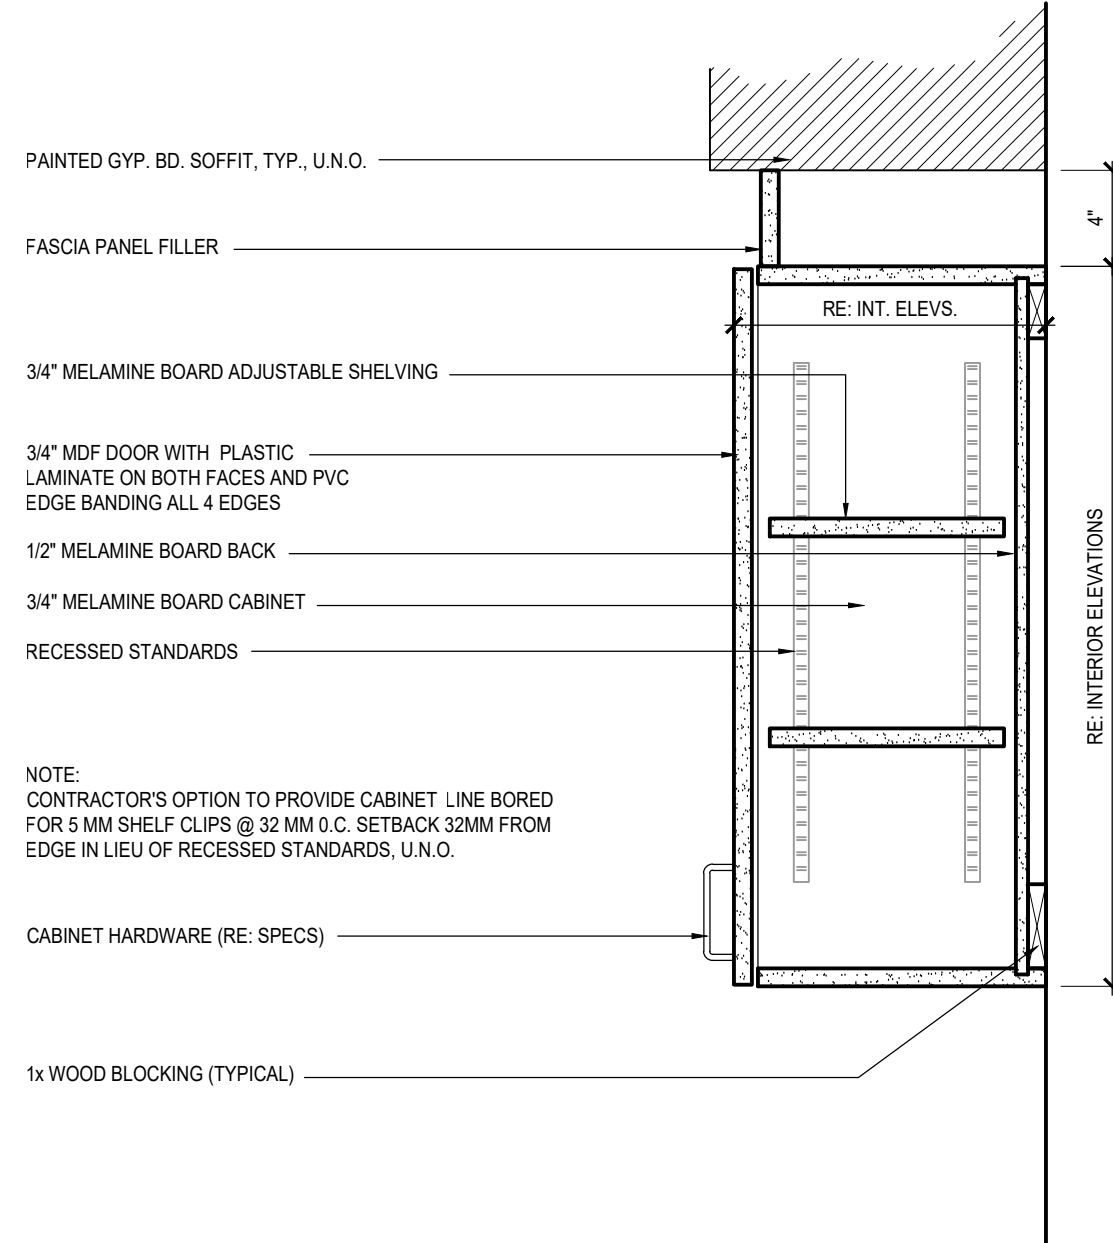


C4 UPPER CABINET TYPE "UA"
SCALE: 1 1/2" = 1'-0"

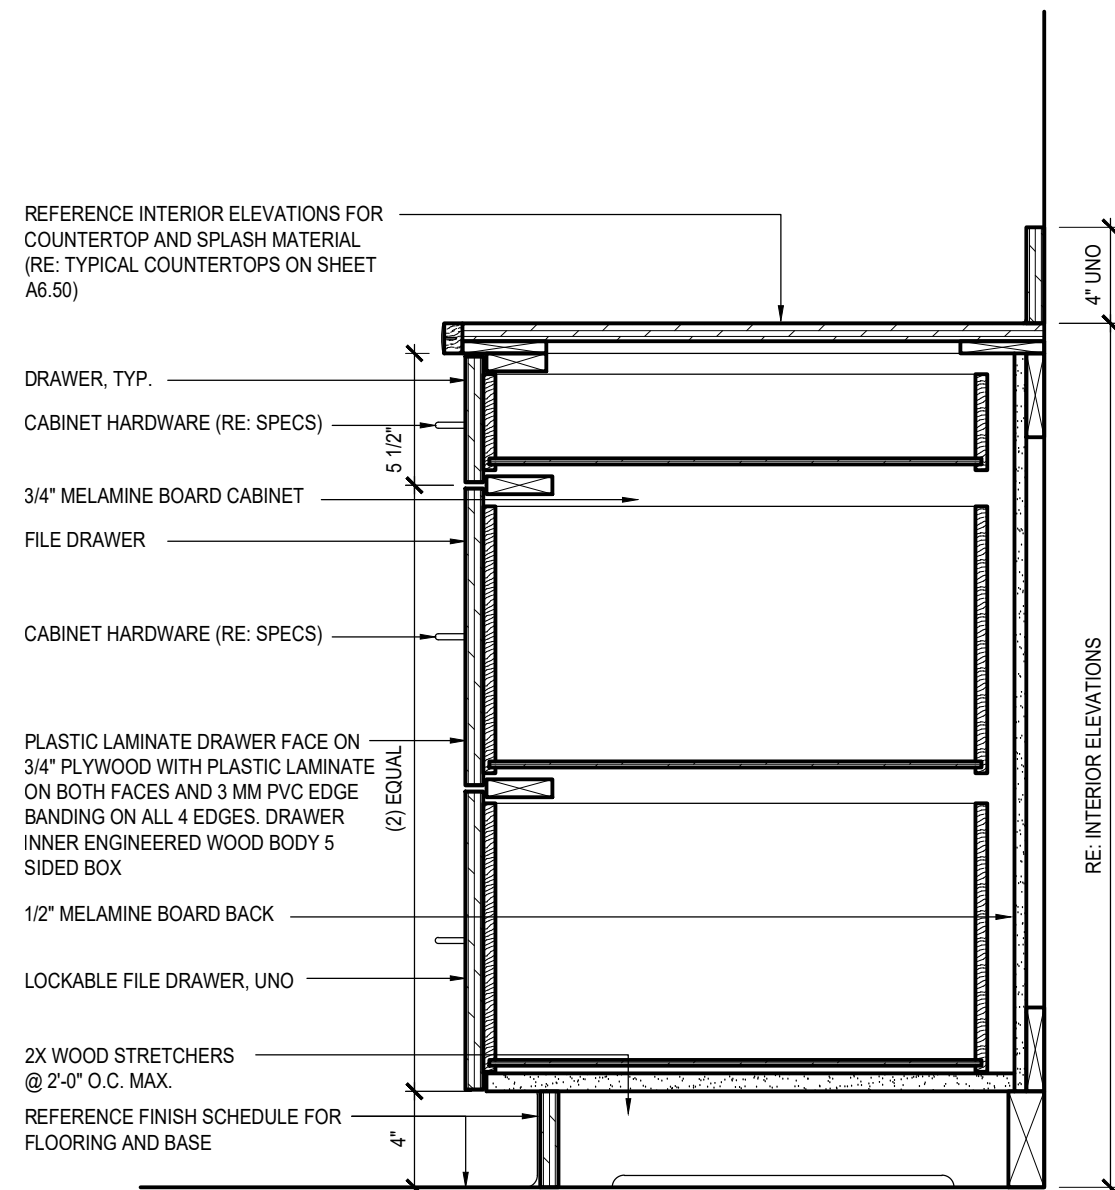

B5 BASE CABINET TYPE "BE"
SCALE: 1 1/2" = 1'-0"

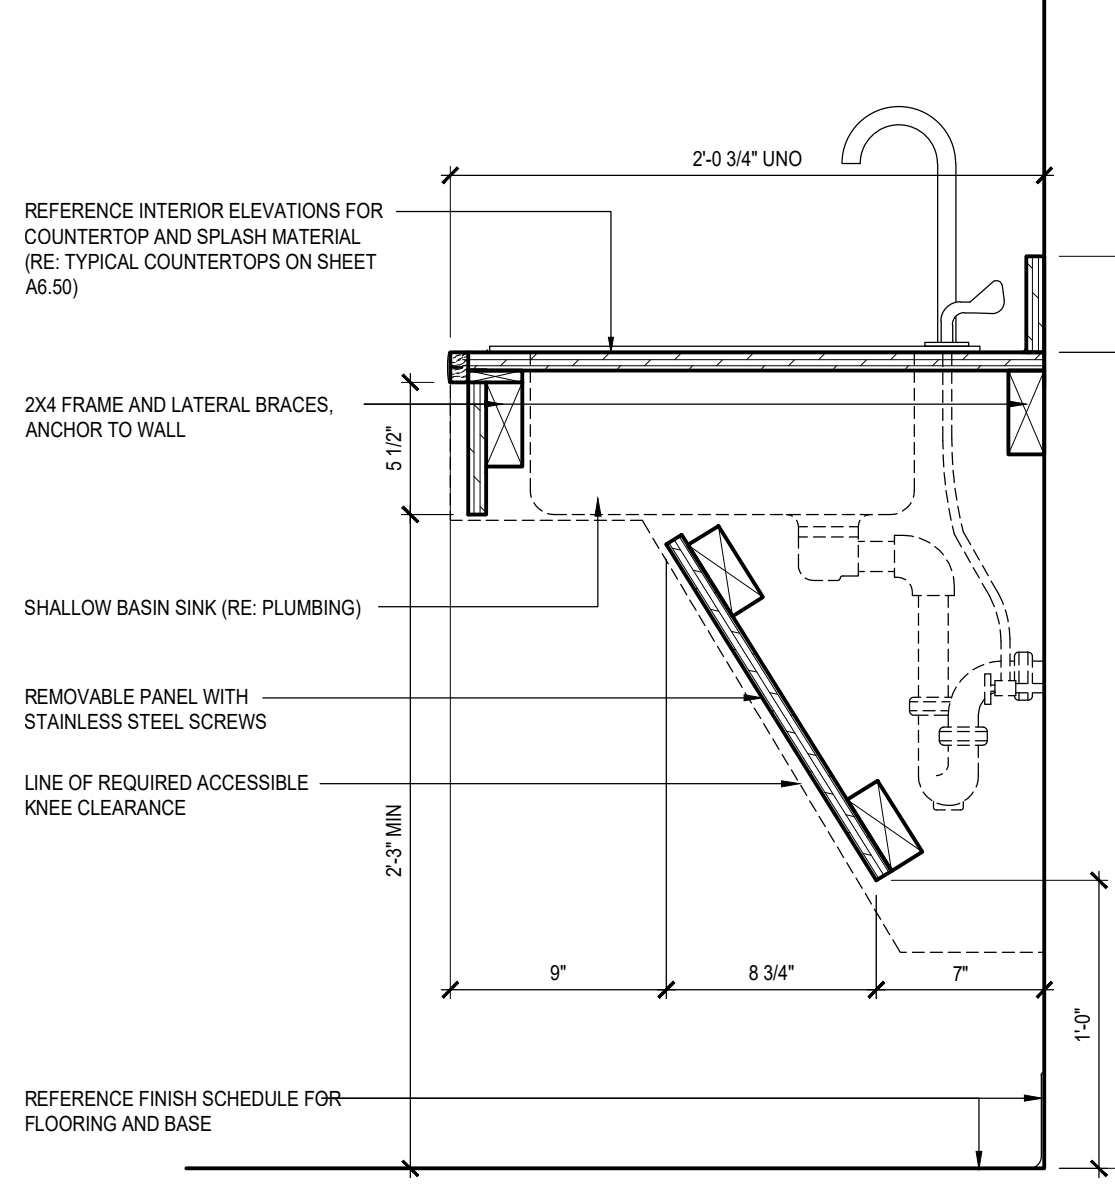

A5 BASE CABINET TYPE "BQ"
SCALE: 1 1/2" = 1'-0"

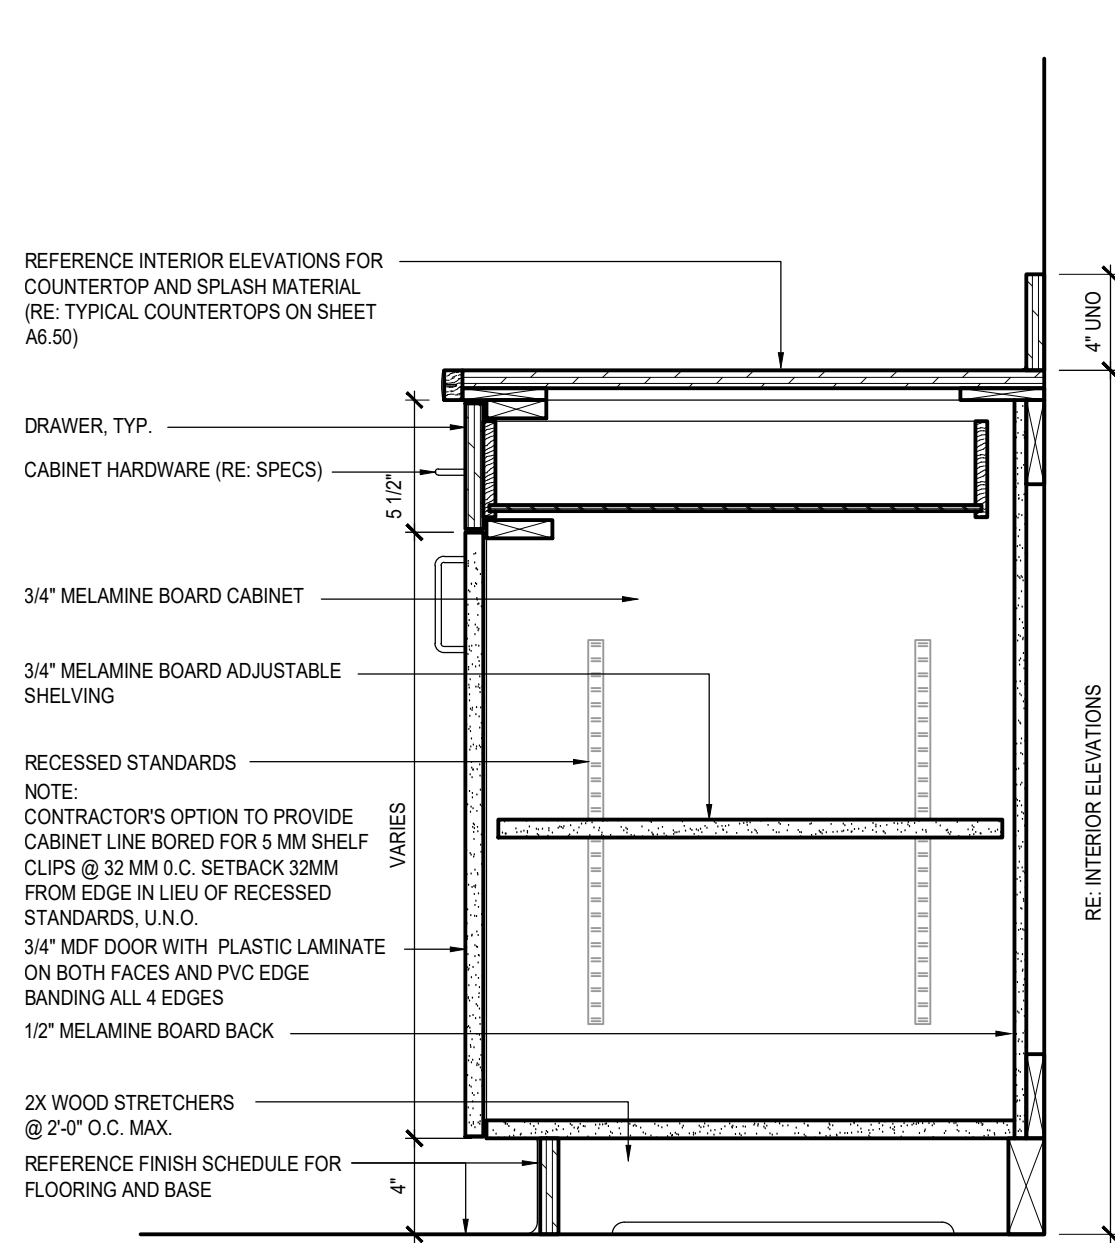


C5 BASE CABINET TYPE "BA"
SCALE: 1 1/2" = 1'-0"

Consultant

Revision	By	Appd	YYYY.MM.DD
0			

Design Phase Acceptance

Permit/Seal

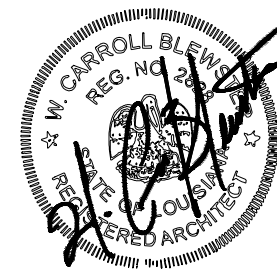

Client/Project
CITY OF NATCHITOCHES

NEW FIRE STATION NO. 3

NATCHITOCHES, LOUISIANA

Project No.: 222706059

File Name: A751

Scale: AS INDICATED

Dwn. Dgn. Chkd. YYYY.MM.DD
2025.09.26

Title
MILLWORK DETAILS

Revision: Sheet: of
Drawing No.

A751