


\\s01\c000\7824_natchitoches fire station\2-preliminary plans\c001\7824_site_plan
2025.03.14 14:42:56 PM

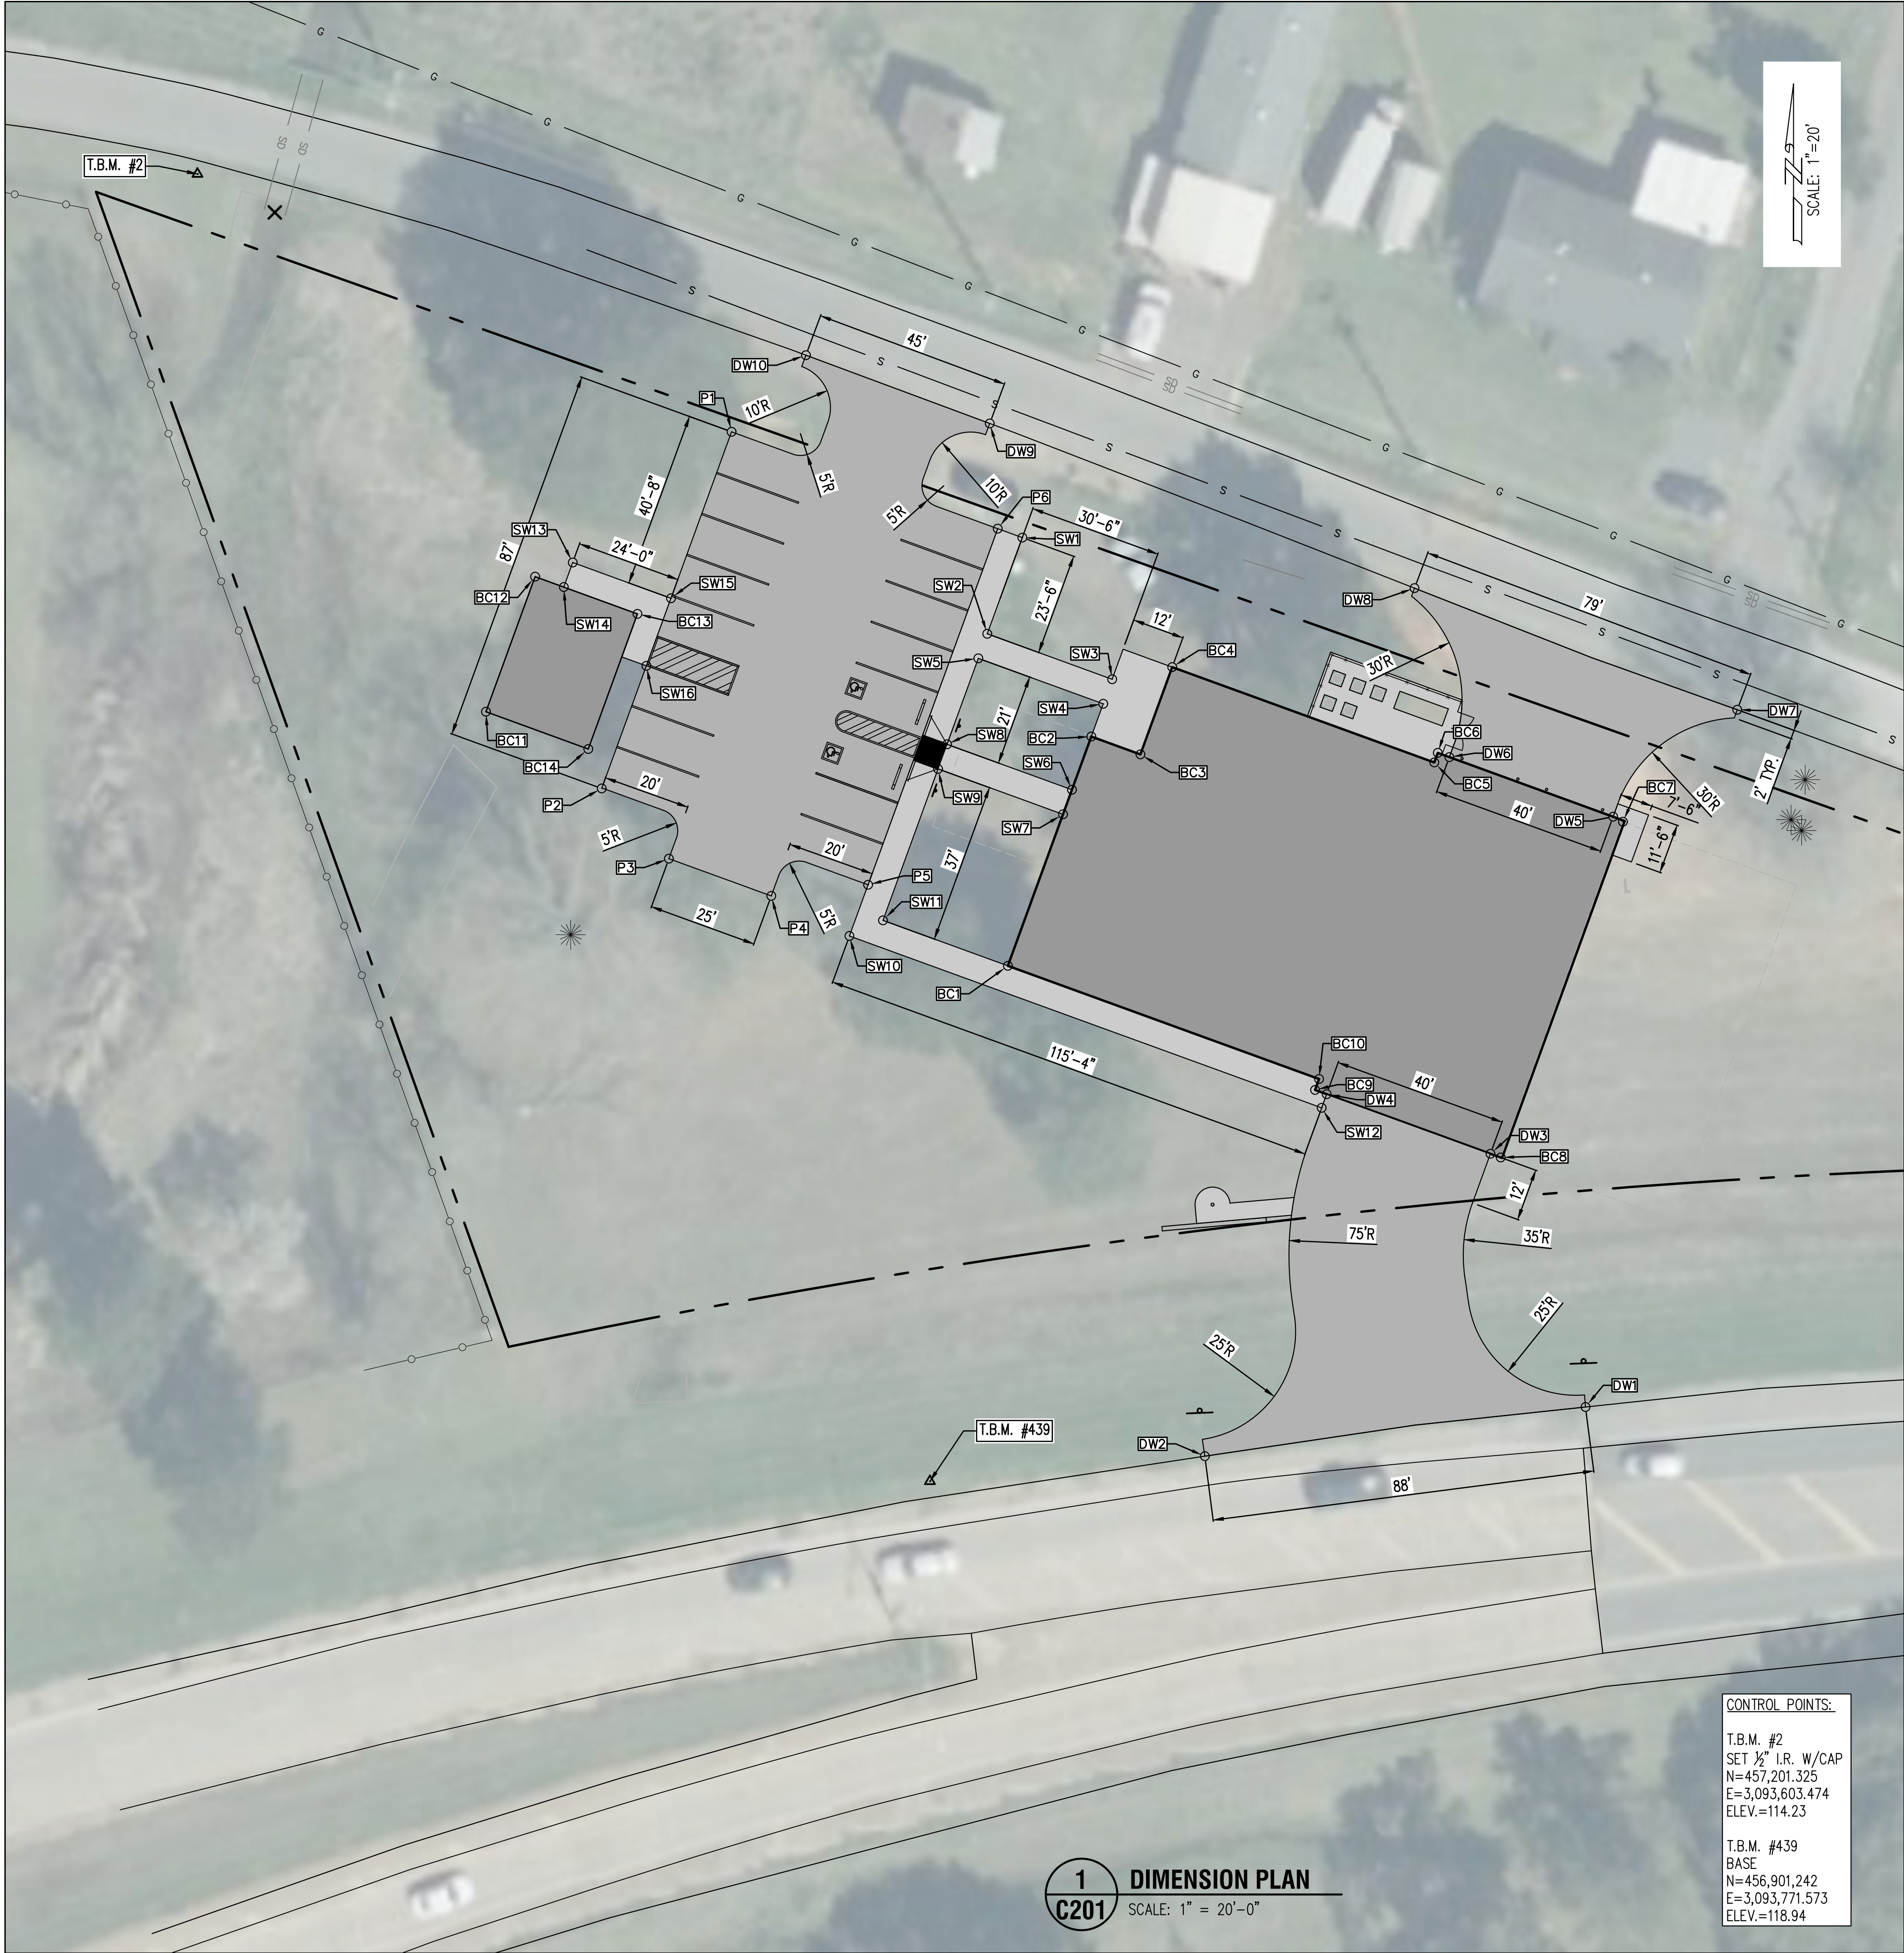

Parking Lot Coordinates		
Point #	Northing	Easting
P1	457142.137	3093726.056
P2	457060.266	3093696.258
P3	457044.146	3093711.674
P4	457035.596	3093735.166
P5	457038.152	3093757.380
P6	457119.905	3093787.136

Driveway Coordinates		
Point #	Northing	Easting
DW1	456918.279	3093922.020
DW2	456906.995	3093834.670
DW3	456976.411	3093900.211
DW4	456990.092	3093862.623
DW5	457053.779	3093928.371
DW6	457067.460	3093890.783
DW7	457078.338	3093956.854
DW8	457106.247	3093882.785
DW9	457144.056	3093785.304
DW10	457159.723	3093743.118

Building Corner Coordinates		
Point #	Northing	Easting
BC1	457019.560	3093789.456
BC2	457072.183	3093808.609
BC3	457068.079	3093819.886
BC4	457088.126	3093827.182
BC5	457066.237	3093887.322
BC6	457068.429	3093888.120
BC7	457052.611	3093930.606
BC8	456975.556	3093902.560
BC9	456991.061	3093859.961
BC10	456993.567	3093860.873
BC11	457077.877	3093669.678
BC12	457108.887	3093680.965
BC13	457100.337	3093704.457
BC14	457069.327	3093693.170

Sidewalk Coordinates		
Point #	Northing	Easting
SW1	457117.853	3093792.774
SW2	457095.771	3093784.737
SW3	457085.339	3093813.398
SW4	457079.701	3093811.345
SW5	457090.132	3093782.685
SW6	457059.967	3093804.163
SW7	457054.329	3093802.111
SW8	457070.399	3093775.502
SW9	457064.754	3093773.432
SW10	457026.406	3093753.105
SW11	457029.992	3093760.795
SW12	456986.960	3093861.483
SW13	457112.131	3093689.595
SW14	457106.493	3093687.543
SW15	457103.923	3093712.147
SW16	457088.418	3093706.504

2

COORDINATE TABLES

SCALE: N.T.S.

1

DIMENSION PLAN

SCALE: 1" = 20'-0"

CONTROL POINTS:

T.B.M. #2
SET 1/2" I.R. W/CAP
N=457,201.325
E=3,093,603.474
ELEV.=114.23

T.B.M. #439
BASE
N=456,901.242
E=3,093,771.573
ELEV.=118.94




PROJ. NO. **7824** DATE: **7/11/25**
DESIGN: **WLM** DRAWN: **GO**

Consultant

Revision	By		Asmt	YYTJMMDD

Design Phase Acceptance

Permit/Seal

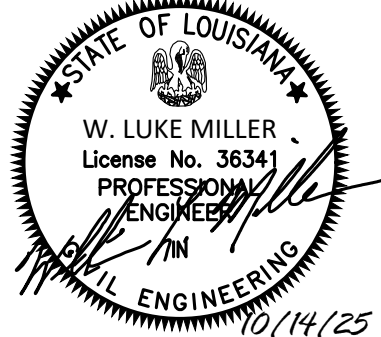

Client/Project
CITY OF NATCHITOCHES
NEW FIRE STATION NO. 3
NATCHITOCHES, LOUISIANA

Project No.: 222706059
File Name: 7824_SITE_PLAN
Scale: 1" = 20'-0"
Dwn. Dgn. Chkd. 2025.09.26
Title DIMENSION PLAN

Revision: Sheet: of
Drawing No. **C201**