



U:\22706059\dwg\working_files\04_architecture\01_cad\01_sheets\A101
2025.10.15 7:24:44 AM

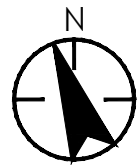

A1

FIRST FLOOR LIFE SAFETY PLAN


SCALE: 1/8" = 1'-0"

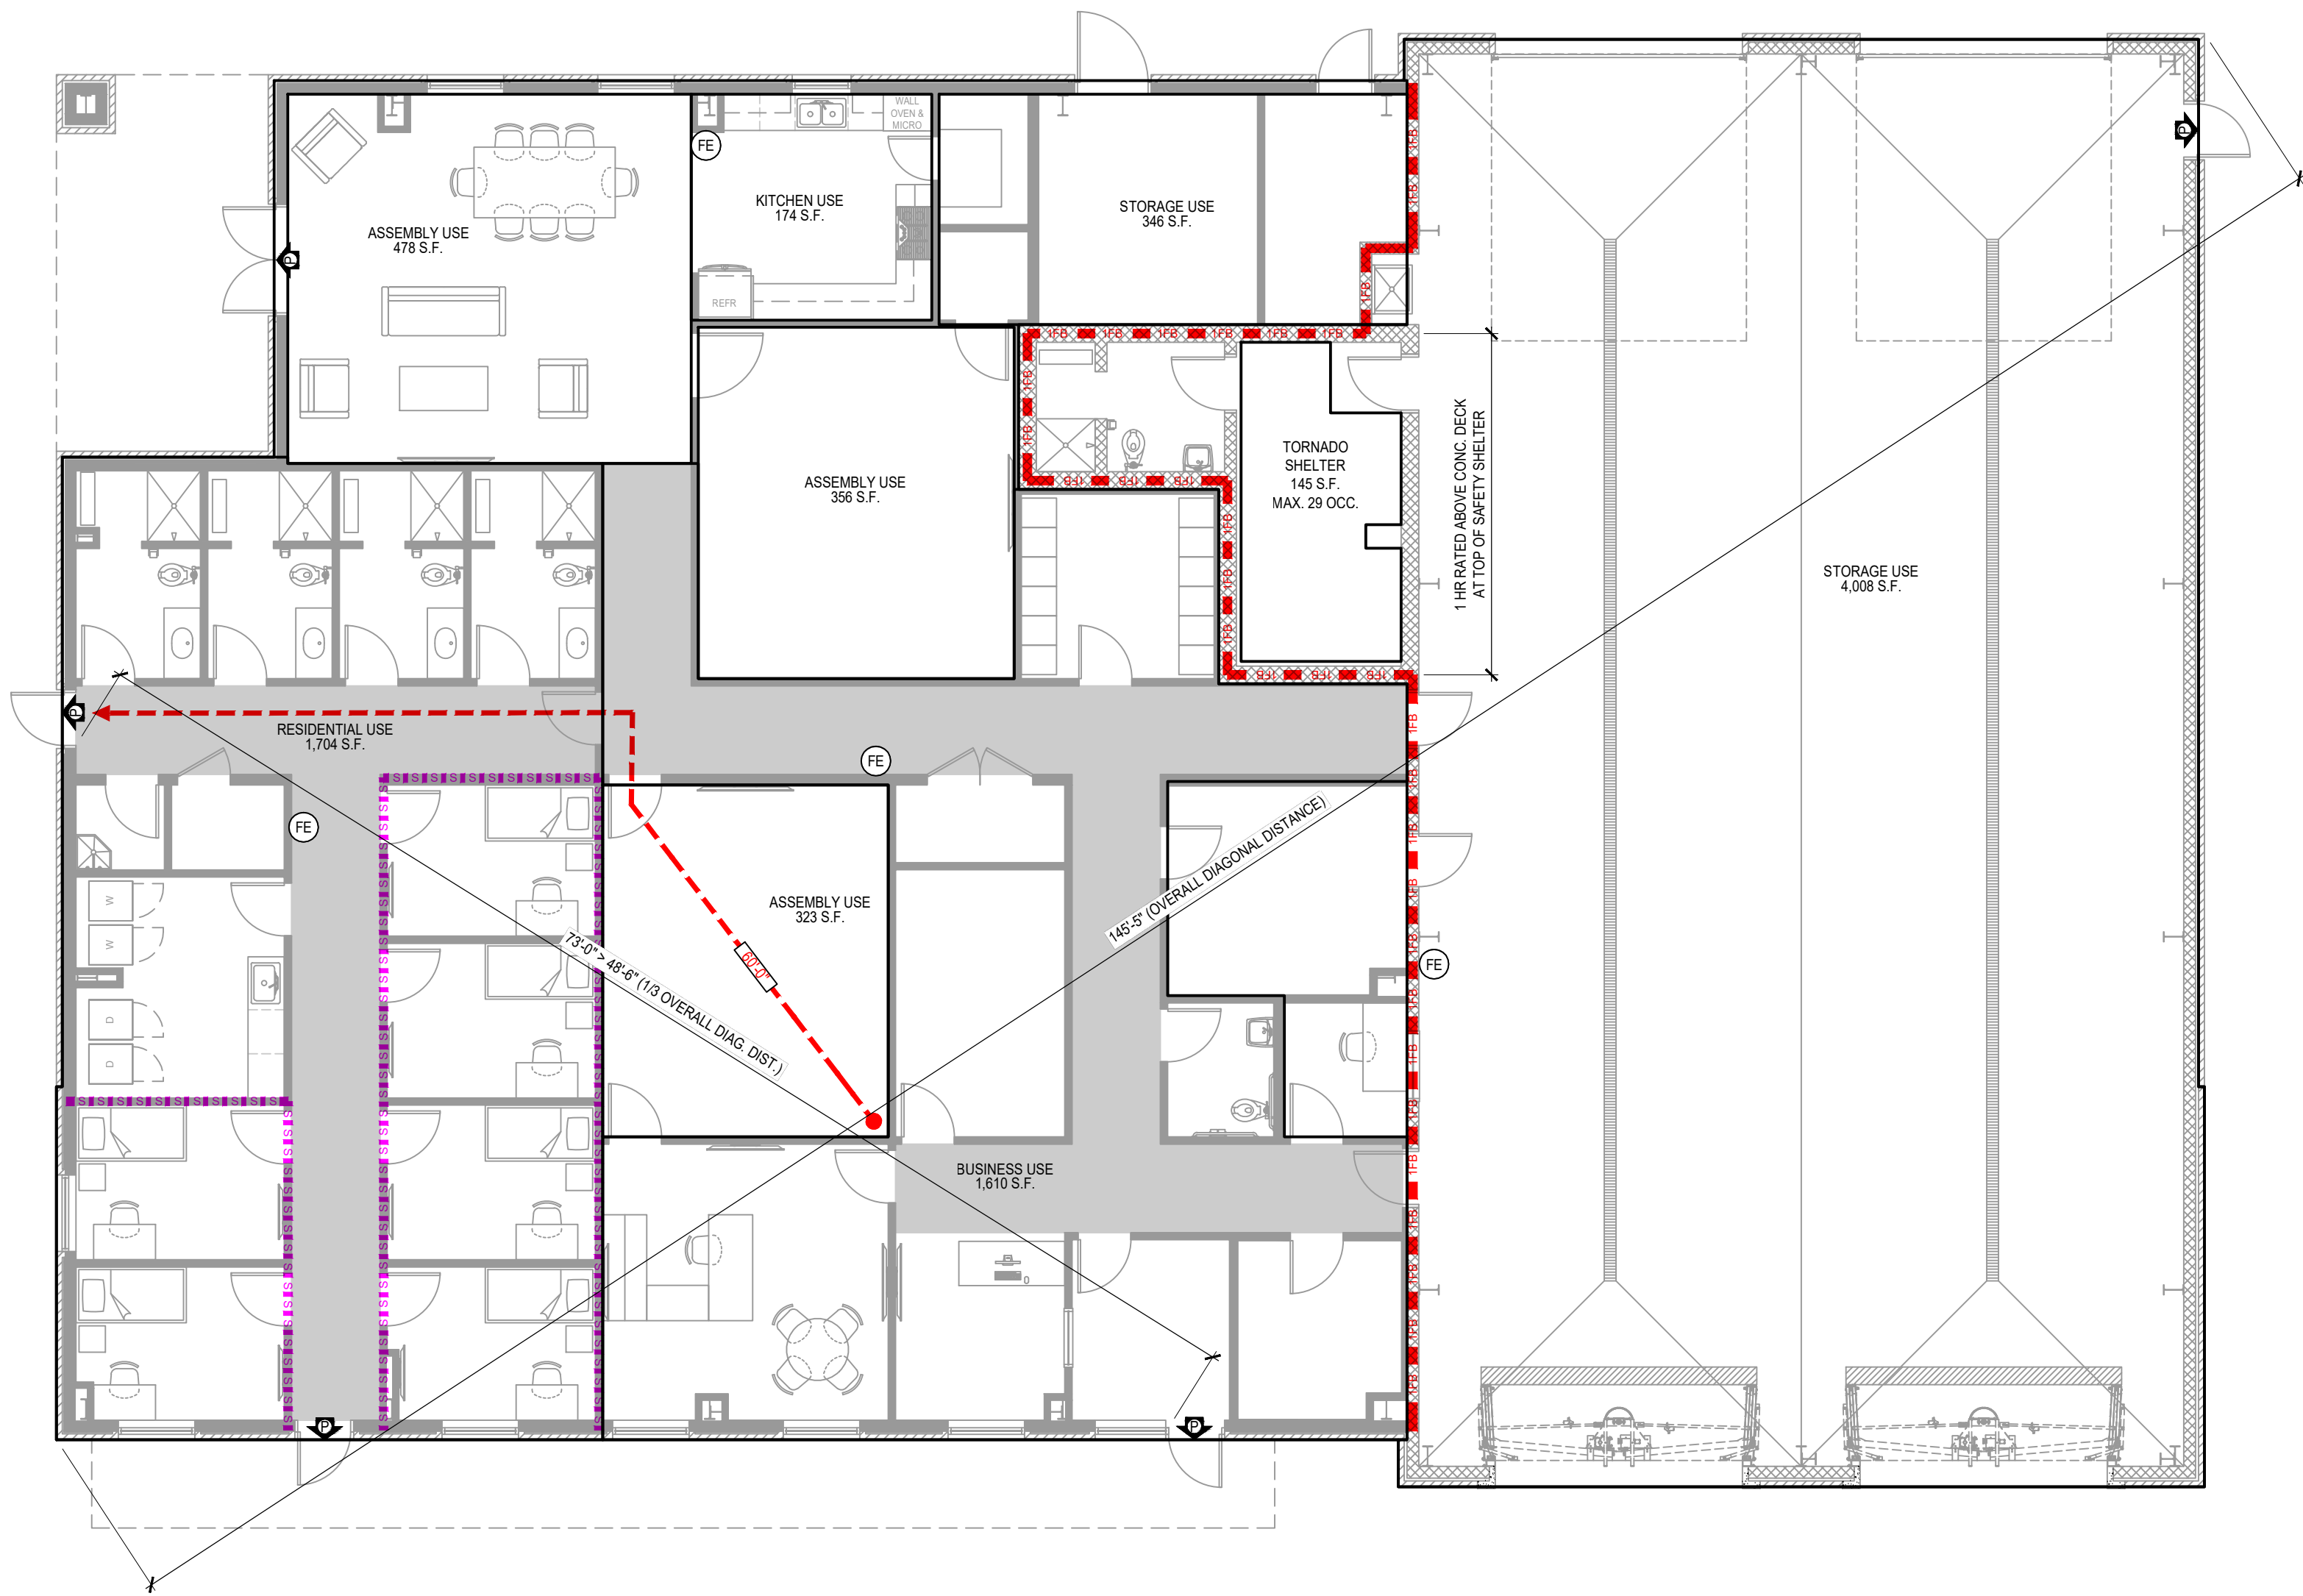

A4

FIRST FLOOR LIFE SAFETY PLAN - STORAGE BLDG



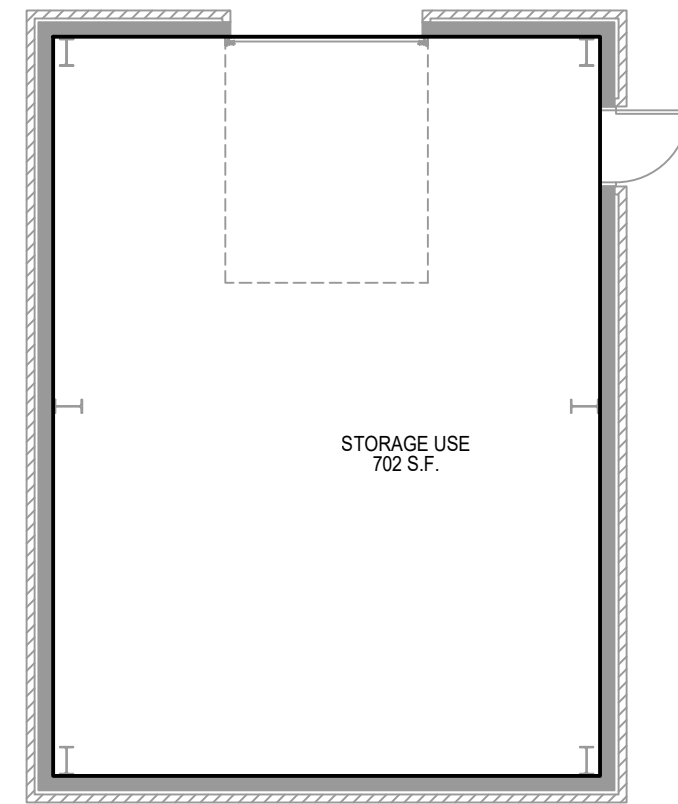






SCALE: 1/8" = 1'-0"



LIFE SAFETY LEGEND

WALL / BARRIER SYMBOLS

SYMBOL	DESCRIPTION	OPENING PROTECTION
115'	1 HR FIRE BARRIER	NFPA 101 TABLE 8.3.4.2
115'	1 HR FIRE / SMOKE BARRIER	NFPA 101 TABLE 8.3.4.2
215'	2 HR FIRE BARRIER	90 MIN
215'	2 HR FIRE / SMOKE BARRIER	90 MIN
115'	1 HR OCCUPANCY SEPARATION	45 MIN
215'	2 HR OCCUPANCY SEPARATION	90 MIN
115'	SMOKE RESISTIVE	SMOKE TIGHT
115'	SMOKE BARRIER	20 MIN

	EXIT ACCESS CORRIDOR		HAZARDOUS LOCATION
	REQUIRED EXIT ("P" = PROVIDE PANIC HARDWARE)		
	TRAVEL DISTANCE TO EXIT		
	REQUIRED EGRESS CAPACITY (# OF OCC.)		
	DIRECTION OF MOVEMENT OF EGRESS CAPACITY		
	PROVIDED EGRESS CAPACITY (# OF OCC.)		
	SEPARATION DISTANCE		
	FIRE EXTINGUISHER AND CABINET		


Stantec
Stantec (Formerly Rodley-Blaugster & Associates)
1200 Brickyard Lane, Suite 400
Baton Rouge, LA 70802
Tel: 225-765-7400
www.stantec.com
Copyright Reserved
The Contractor shall verify and be responsible for all dimensions. DO NOT scale the drawing. 

Consultant

Revision	By	Appd	YYYY.MM.DD
0			

Design Phase Acceptance

Permit/Seal

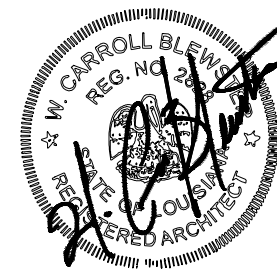

Client/Project
CITY OF NATCHITOCHES

NEW FIRE STATION NO. 3

NATCHITOCHES, LOUISIANA

Project No.: 222706059

File Name: _G101

Scale: AS INDICATED

Dwn. Dgn. Chkd. YYYY.MM.DD

2025.09.26

Title

FIRST FLOOR LIFE SAFETY PLAN

Revision: Sheet: of

Drawing No.

G101