


1 3RD FLOOR LAYOUT PLAN
1/4" = 1'-0"

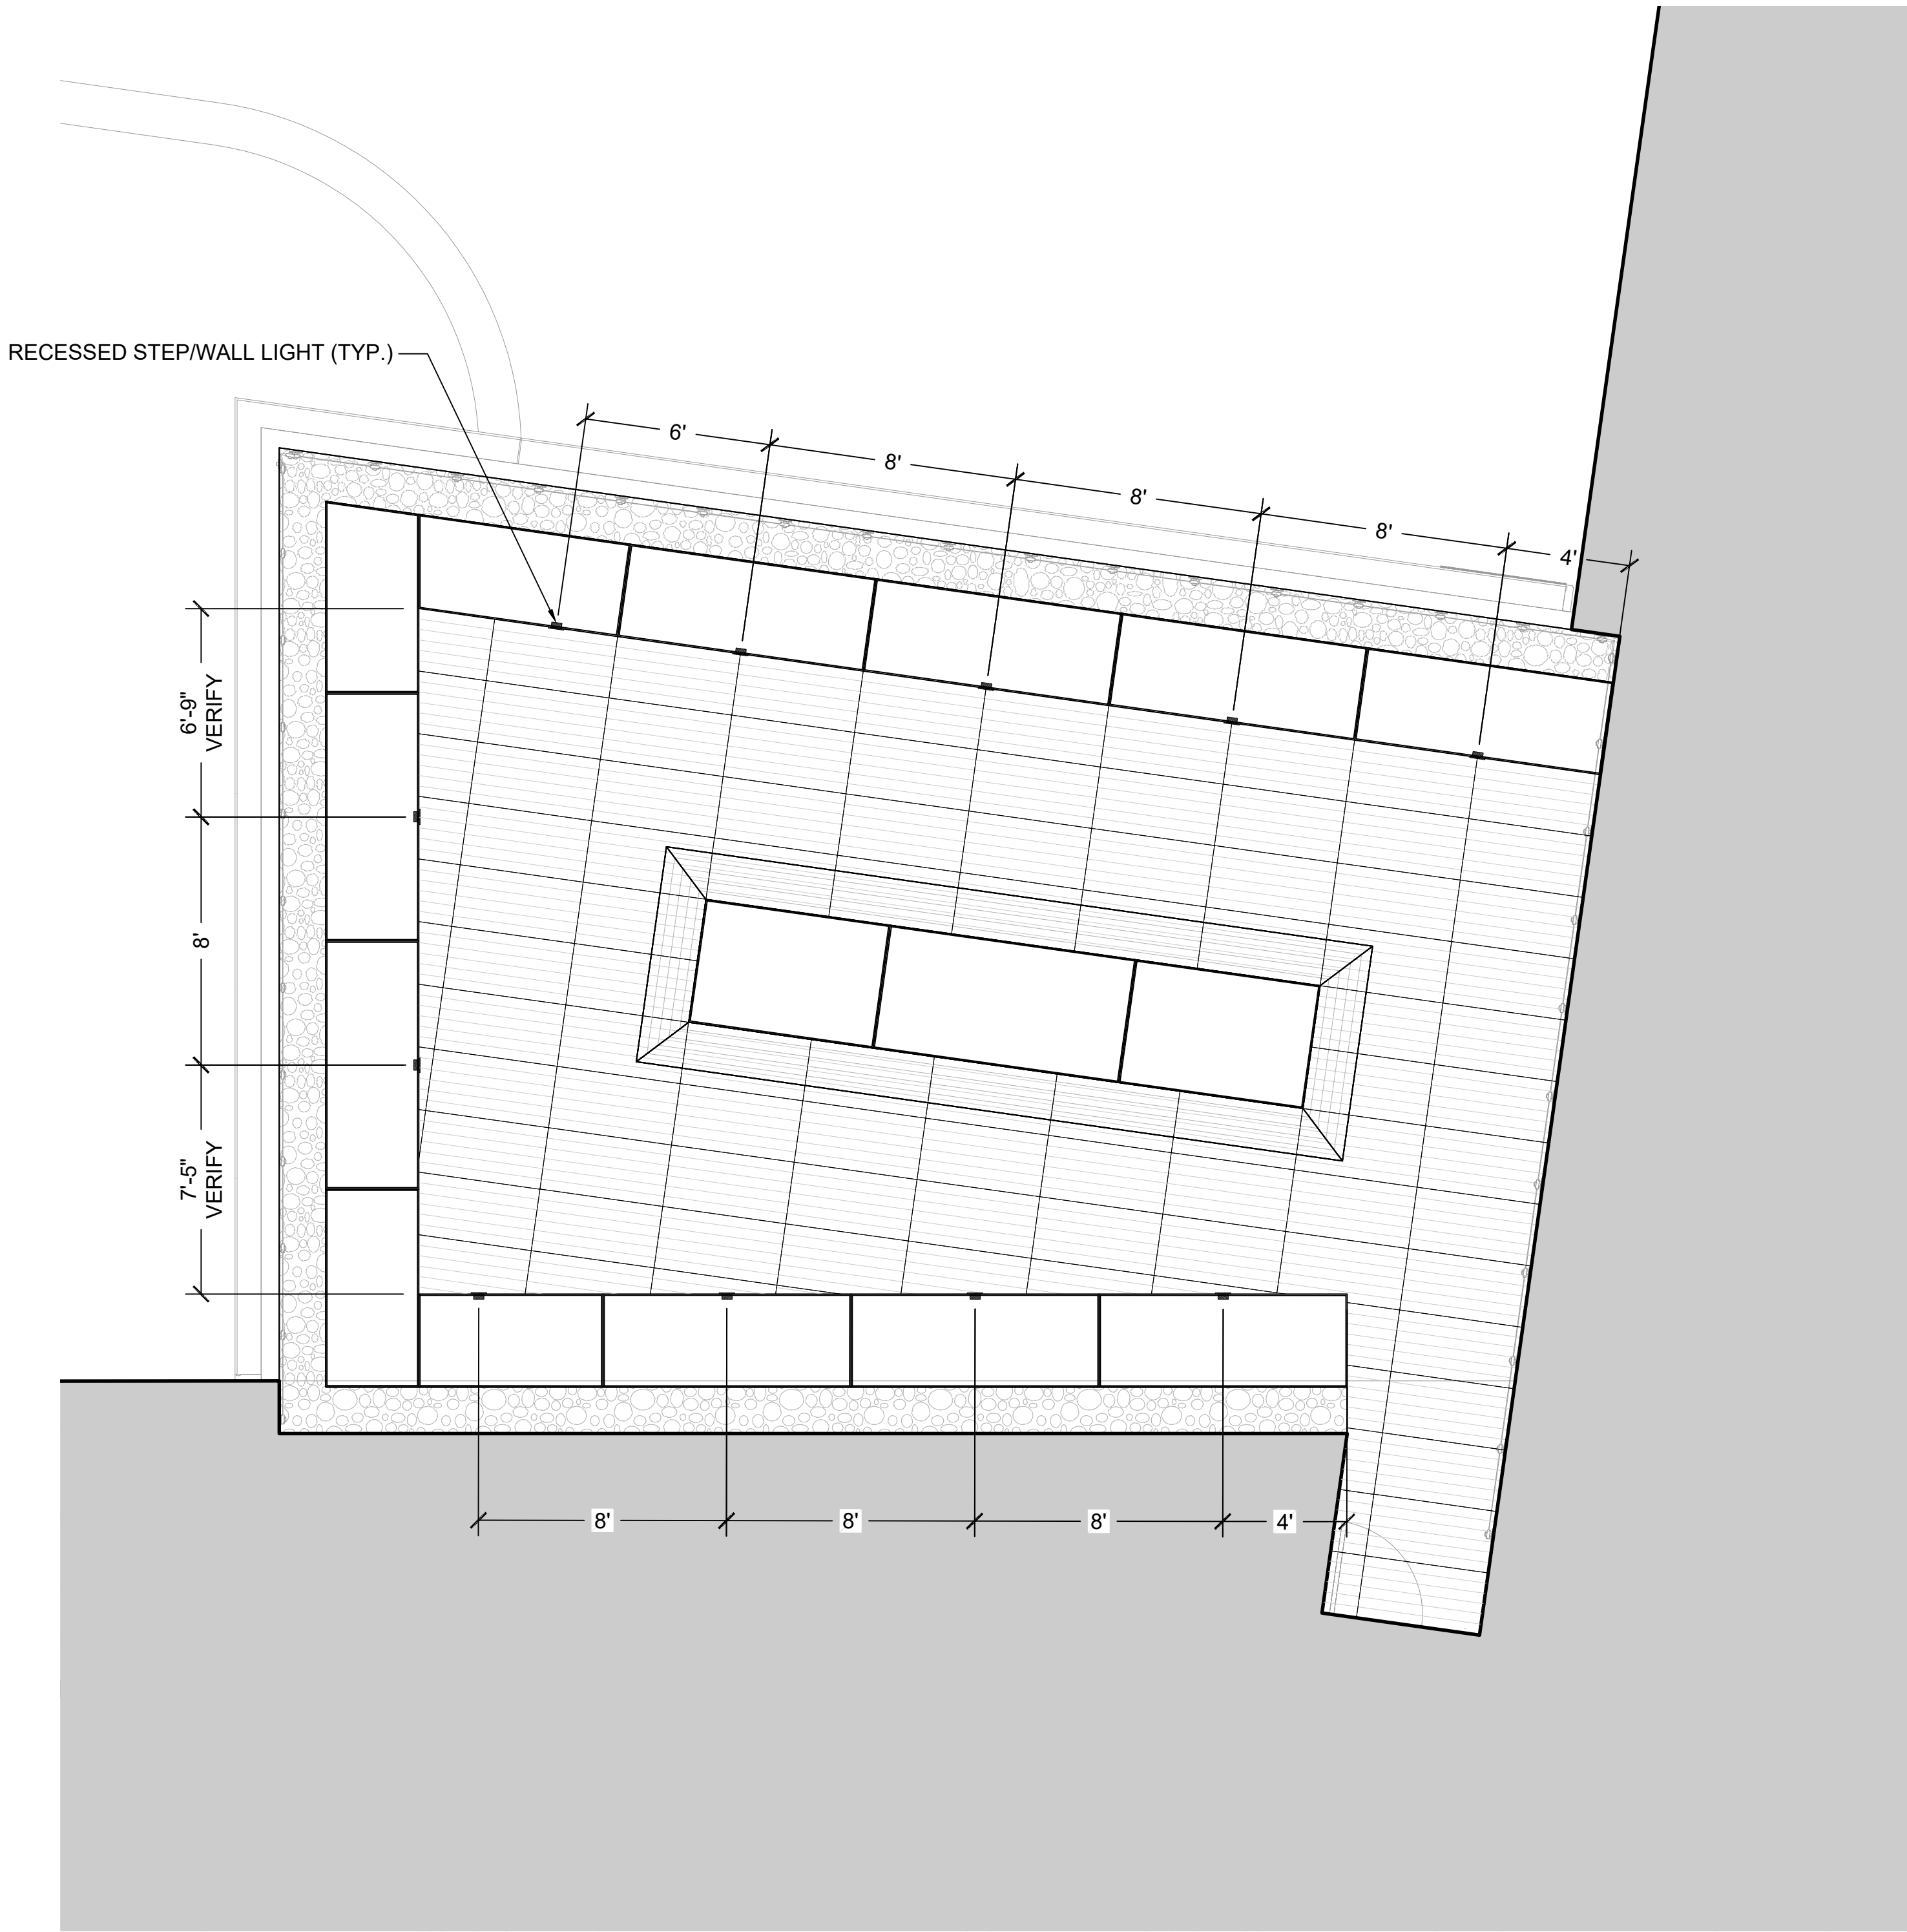

2 4TH FLOOR LAYOUT PLAN
1/4" = 1'-0"



GENERAL NOTES

1. START WOOD TILE PEDESTAL PAVER LAYER @ POINT OF BEGINNING AS SHOWN.
2. LAYOUT OF WOOD TILES AND PLANTER BOXES AS SHOWN. ADJUST PLANTER PLACEMENT TO AVOID CUTTING WOOD TILES.

KEYNOTES

LEGEND

ASHE I BROUSSARD I WEINZETTLE
ARCHITECTS



CONSULTANTS
Monsieur & Associates, LLC
CABD Landscape Architecture, LLC
FoxHealth Engineering, Inc.
Sales & Design
Mechanical Design Group, Inc.
Electrical
Specialty Architecture

ISSUE FOR BID
LOUISIANA STATE UNIVERSITY
ALEXANDRIA
DOWNTOWN HEALTH SERVICES CENTER
800 JACKSON ST.
ALEXANDRIA, LA 71301

PROJECT # 19-602-23-01 WBS: F.1002408
ARCH PROJECT # 2023.08 / 1031.00-23
SITE ID: NEW SITE CODE: 6-40-023
DATE OCTOBER 10, 2023

Ashe Broussard Weinze Architecture, LLP
Tipton Associates APAC, A Joint Venture
301 Jackson Street, Suite 205
Alexandria, LA 71301

NO.	REVISION	DATE



KEYPLAN

PLANTER LIGHT
LAYOUT PLANS

L202