

GENERAL NOTES

KEYNOTES

ASHE I BROUSSARD I WEINZETTLE ARCHITECTS



CONSULTANTS  
Monsieur & Associates, LLC  
CABD Landscape Architecture, LLC  
Foxworth Engineering, Inc.  
Sales & Design  
Mechanical Engineering  
Associated Design Group, Inc.  
Electrical  
Specialty Architecture

ISSUE FOR BID  
LOUISIANA STATE UNIVERSITY  
ALEXANDRIA  
DOWNTOWN HEALTH SERVICES CENTER  
800 JACKSON ST.  
ALEXANDRIA, LA 71301

PROJECT # 19-002-23-01 WBS: F.19002408  
ARCH PROJECT # 2023.08 / 1031.00-23  
SITE ID: NEW SITE CODE: 6-40-003  
DATE OCTOBER 10, 2025

Ashe Broussard Weinzettle Architects, LLP  
Tipton Associates APAC, A Joint Venture  
301 Jackson Street, Suite 205  
Alexandria, LA 71301


| NO. | REVISION | DATE |
|-----|----------|------|
|     |          |      |
|     |          |      |
|     |          |      |
|     |          |      |
|     |          |      |




KEYPLAN

ROOFTOP  
HARDSCAPE PLANS

L401

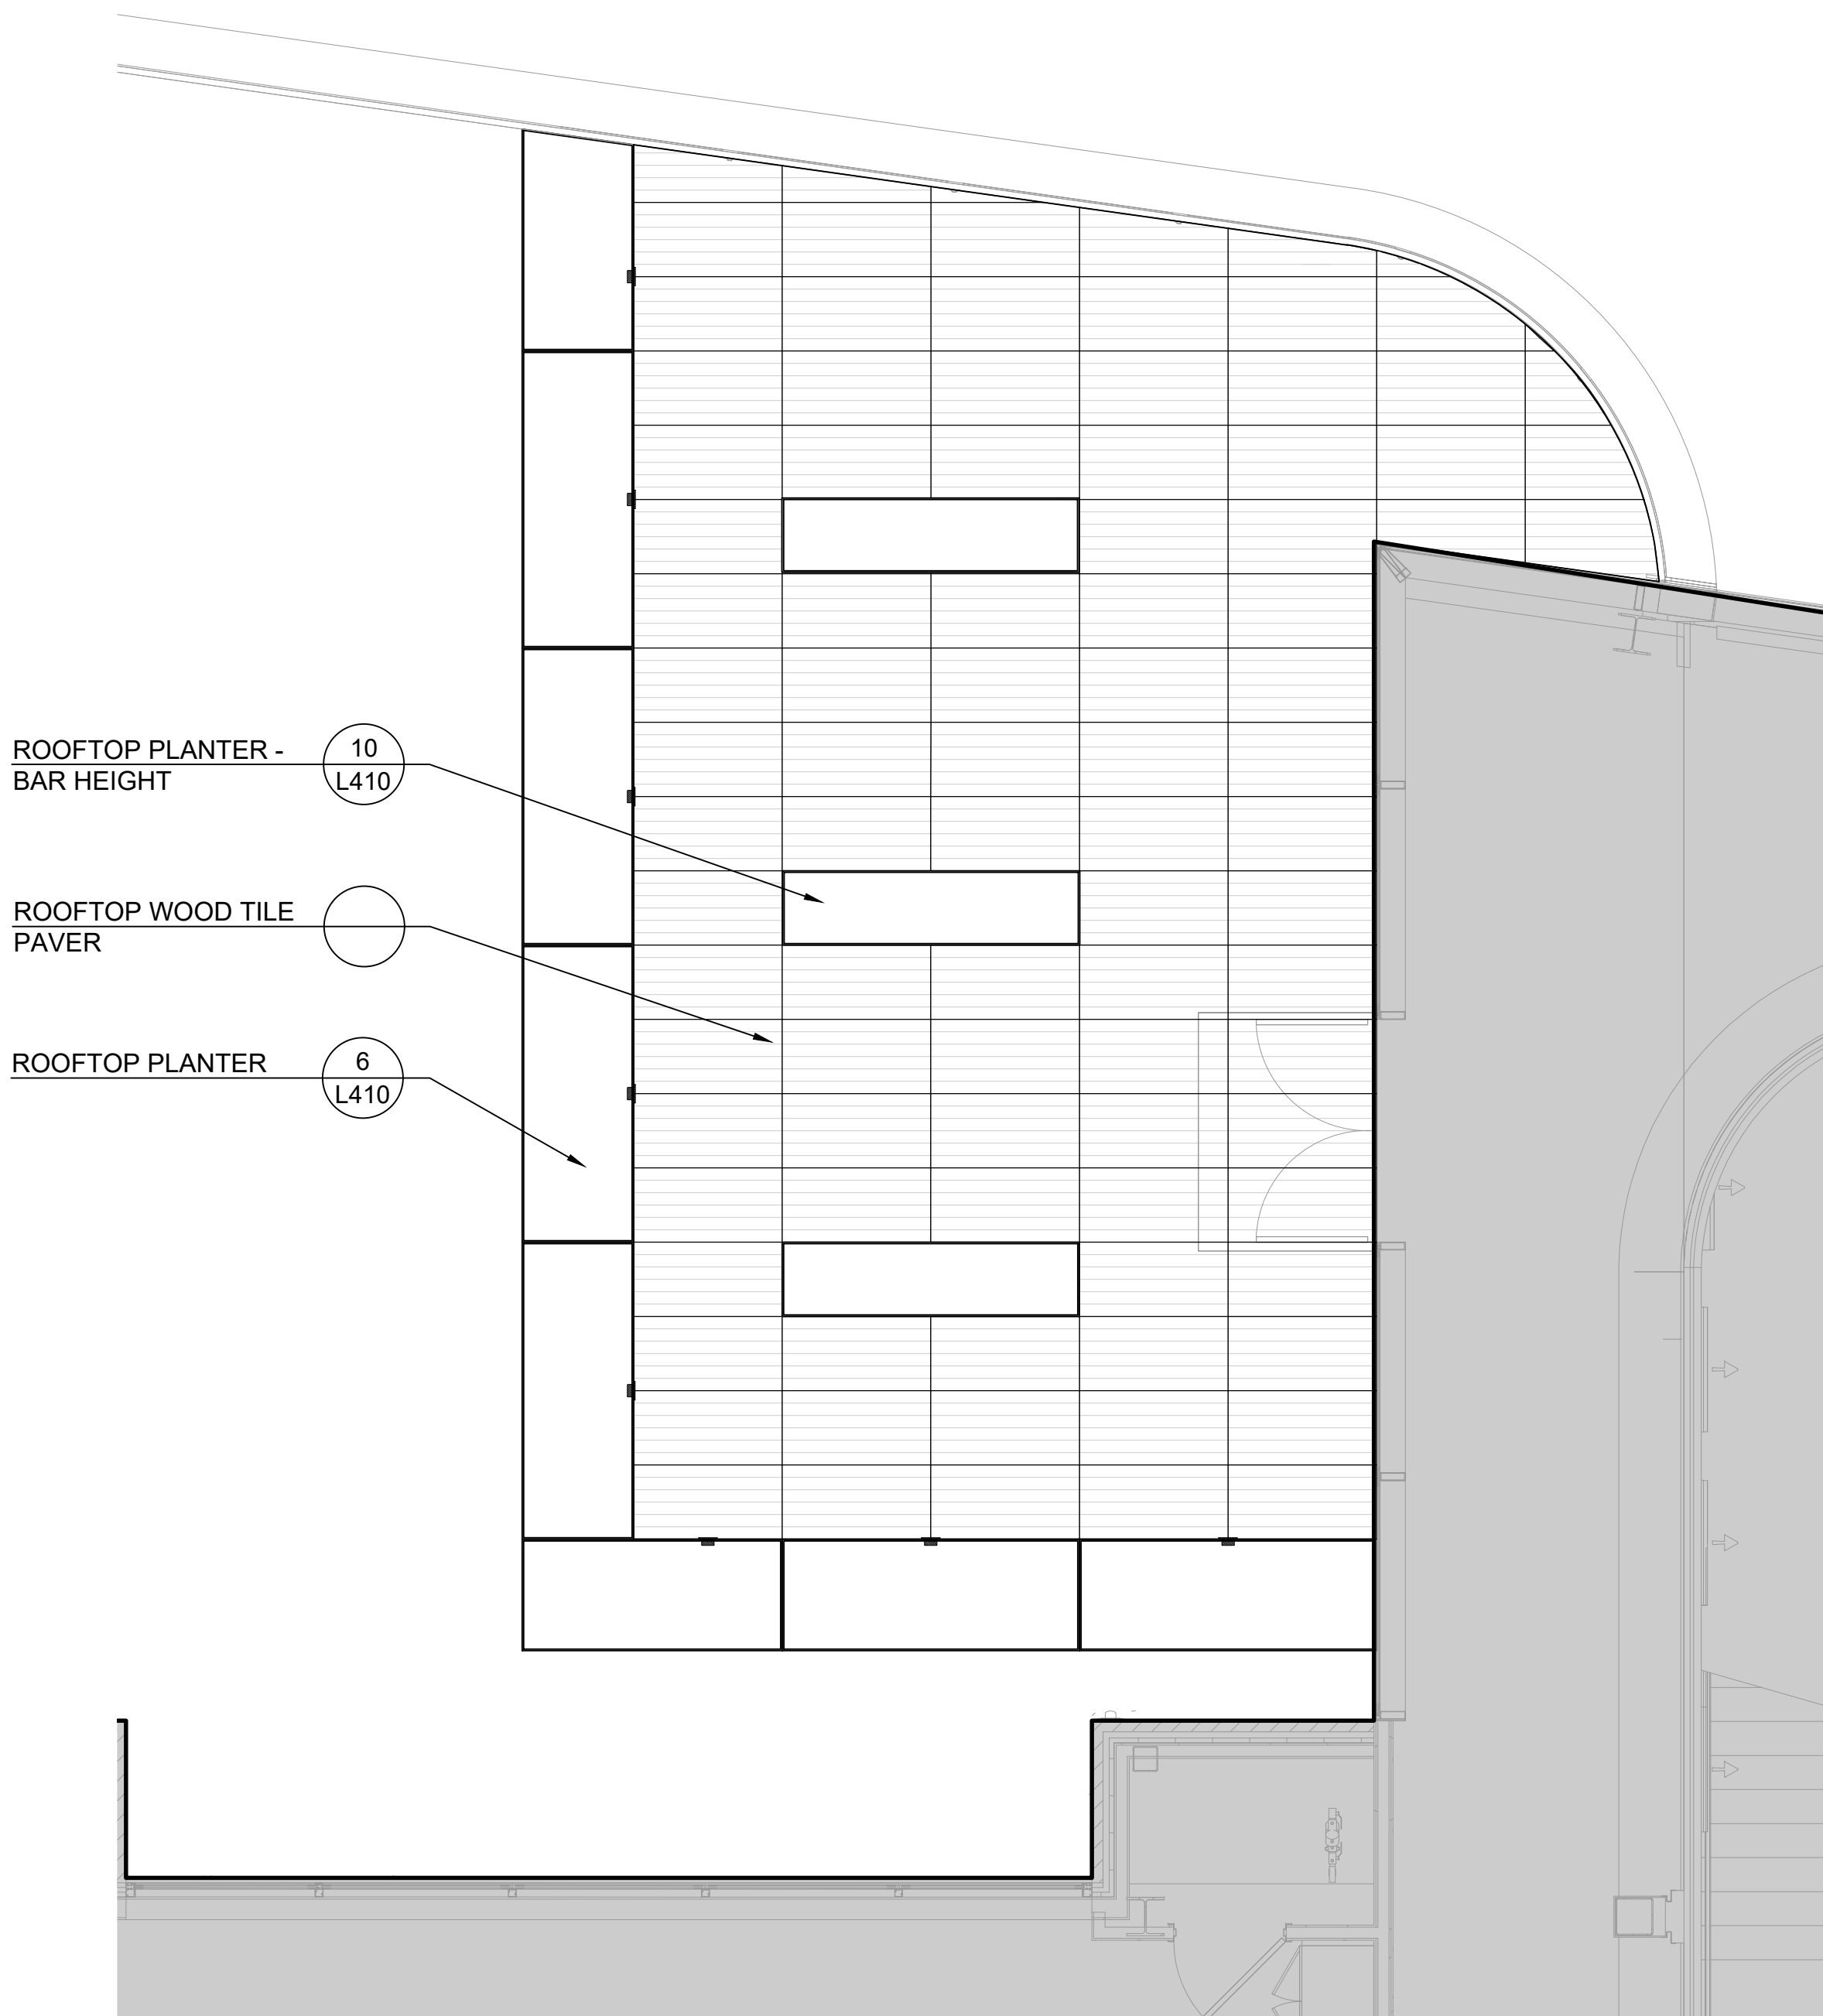

1 3RD FLOOR HARDSCAPE PLAN  
1/4" = 1'-0"

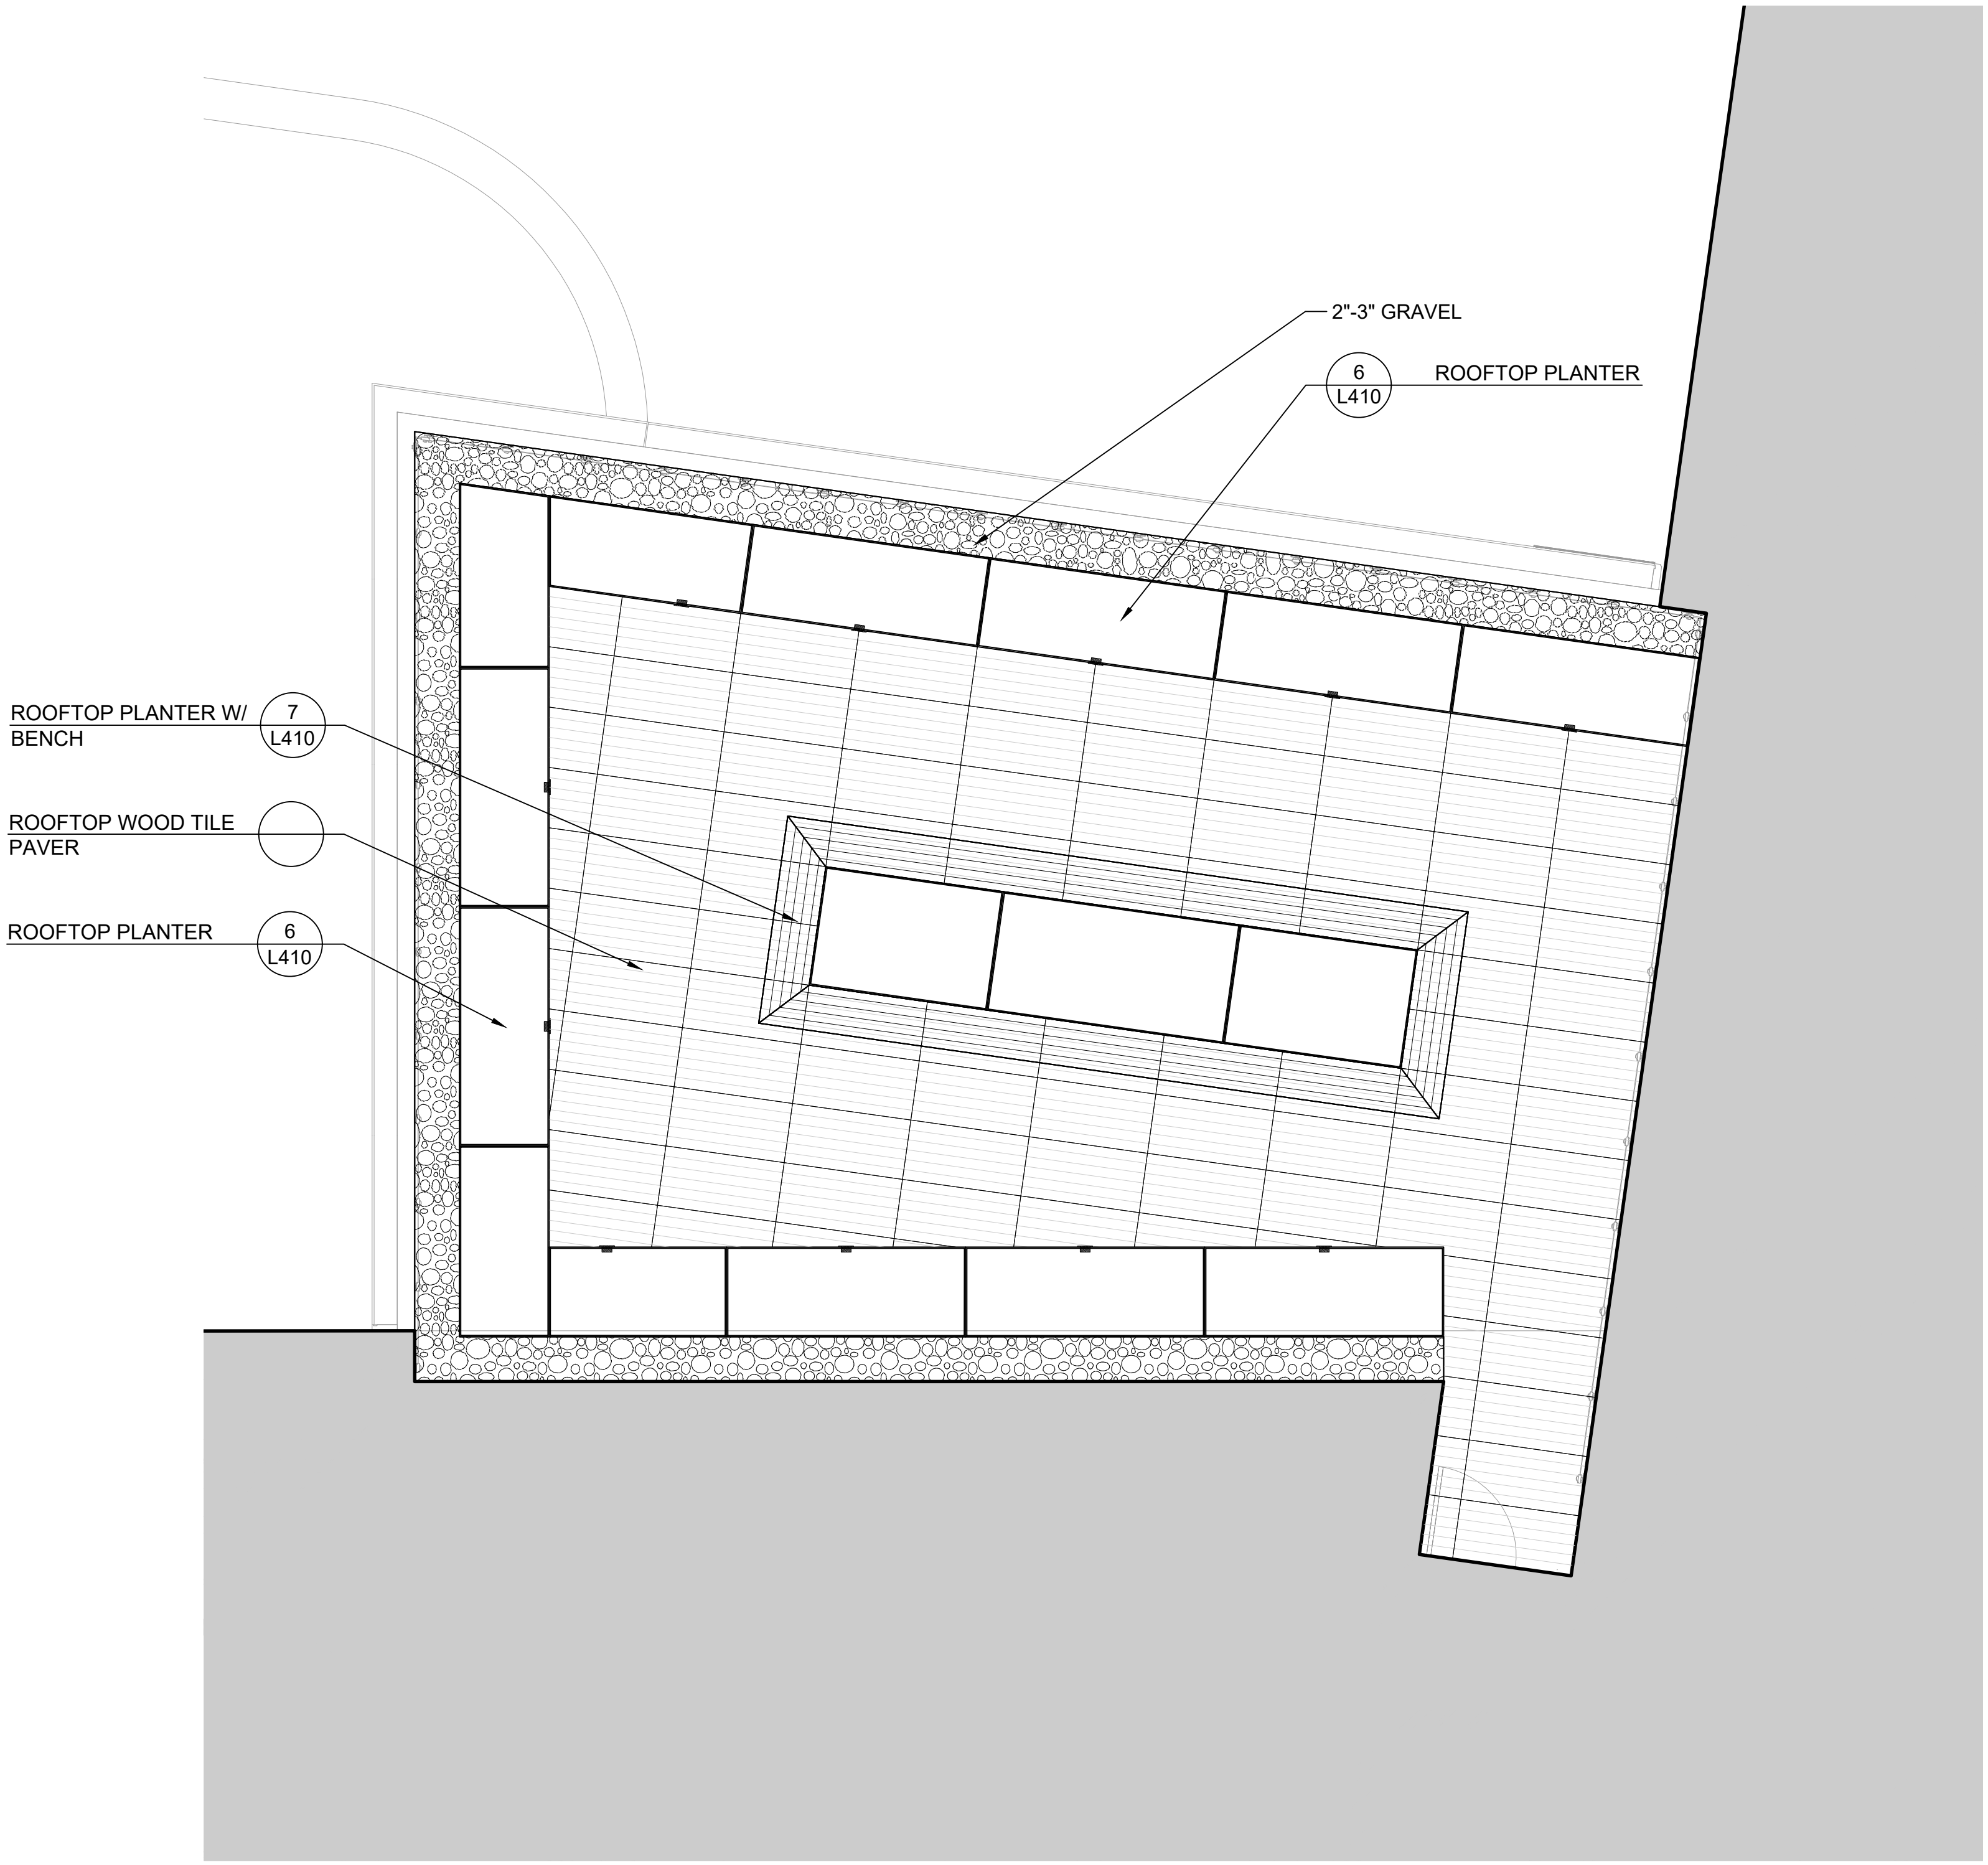

2 4TH FLOOR HARDSCAPE PLAN  
1/4" = 1'-0"

LEGEND