


1 3RD FLOOR LAYOUT PLAN  
1/4" = 1'-0"

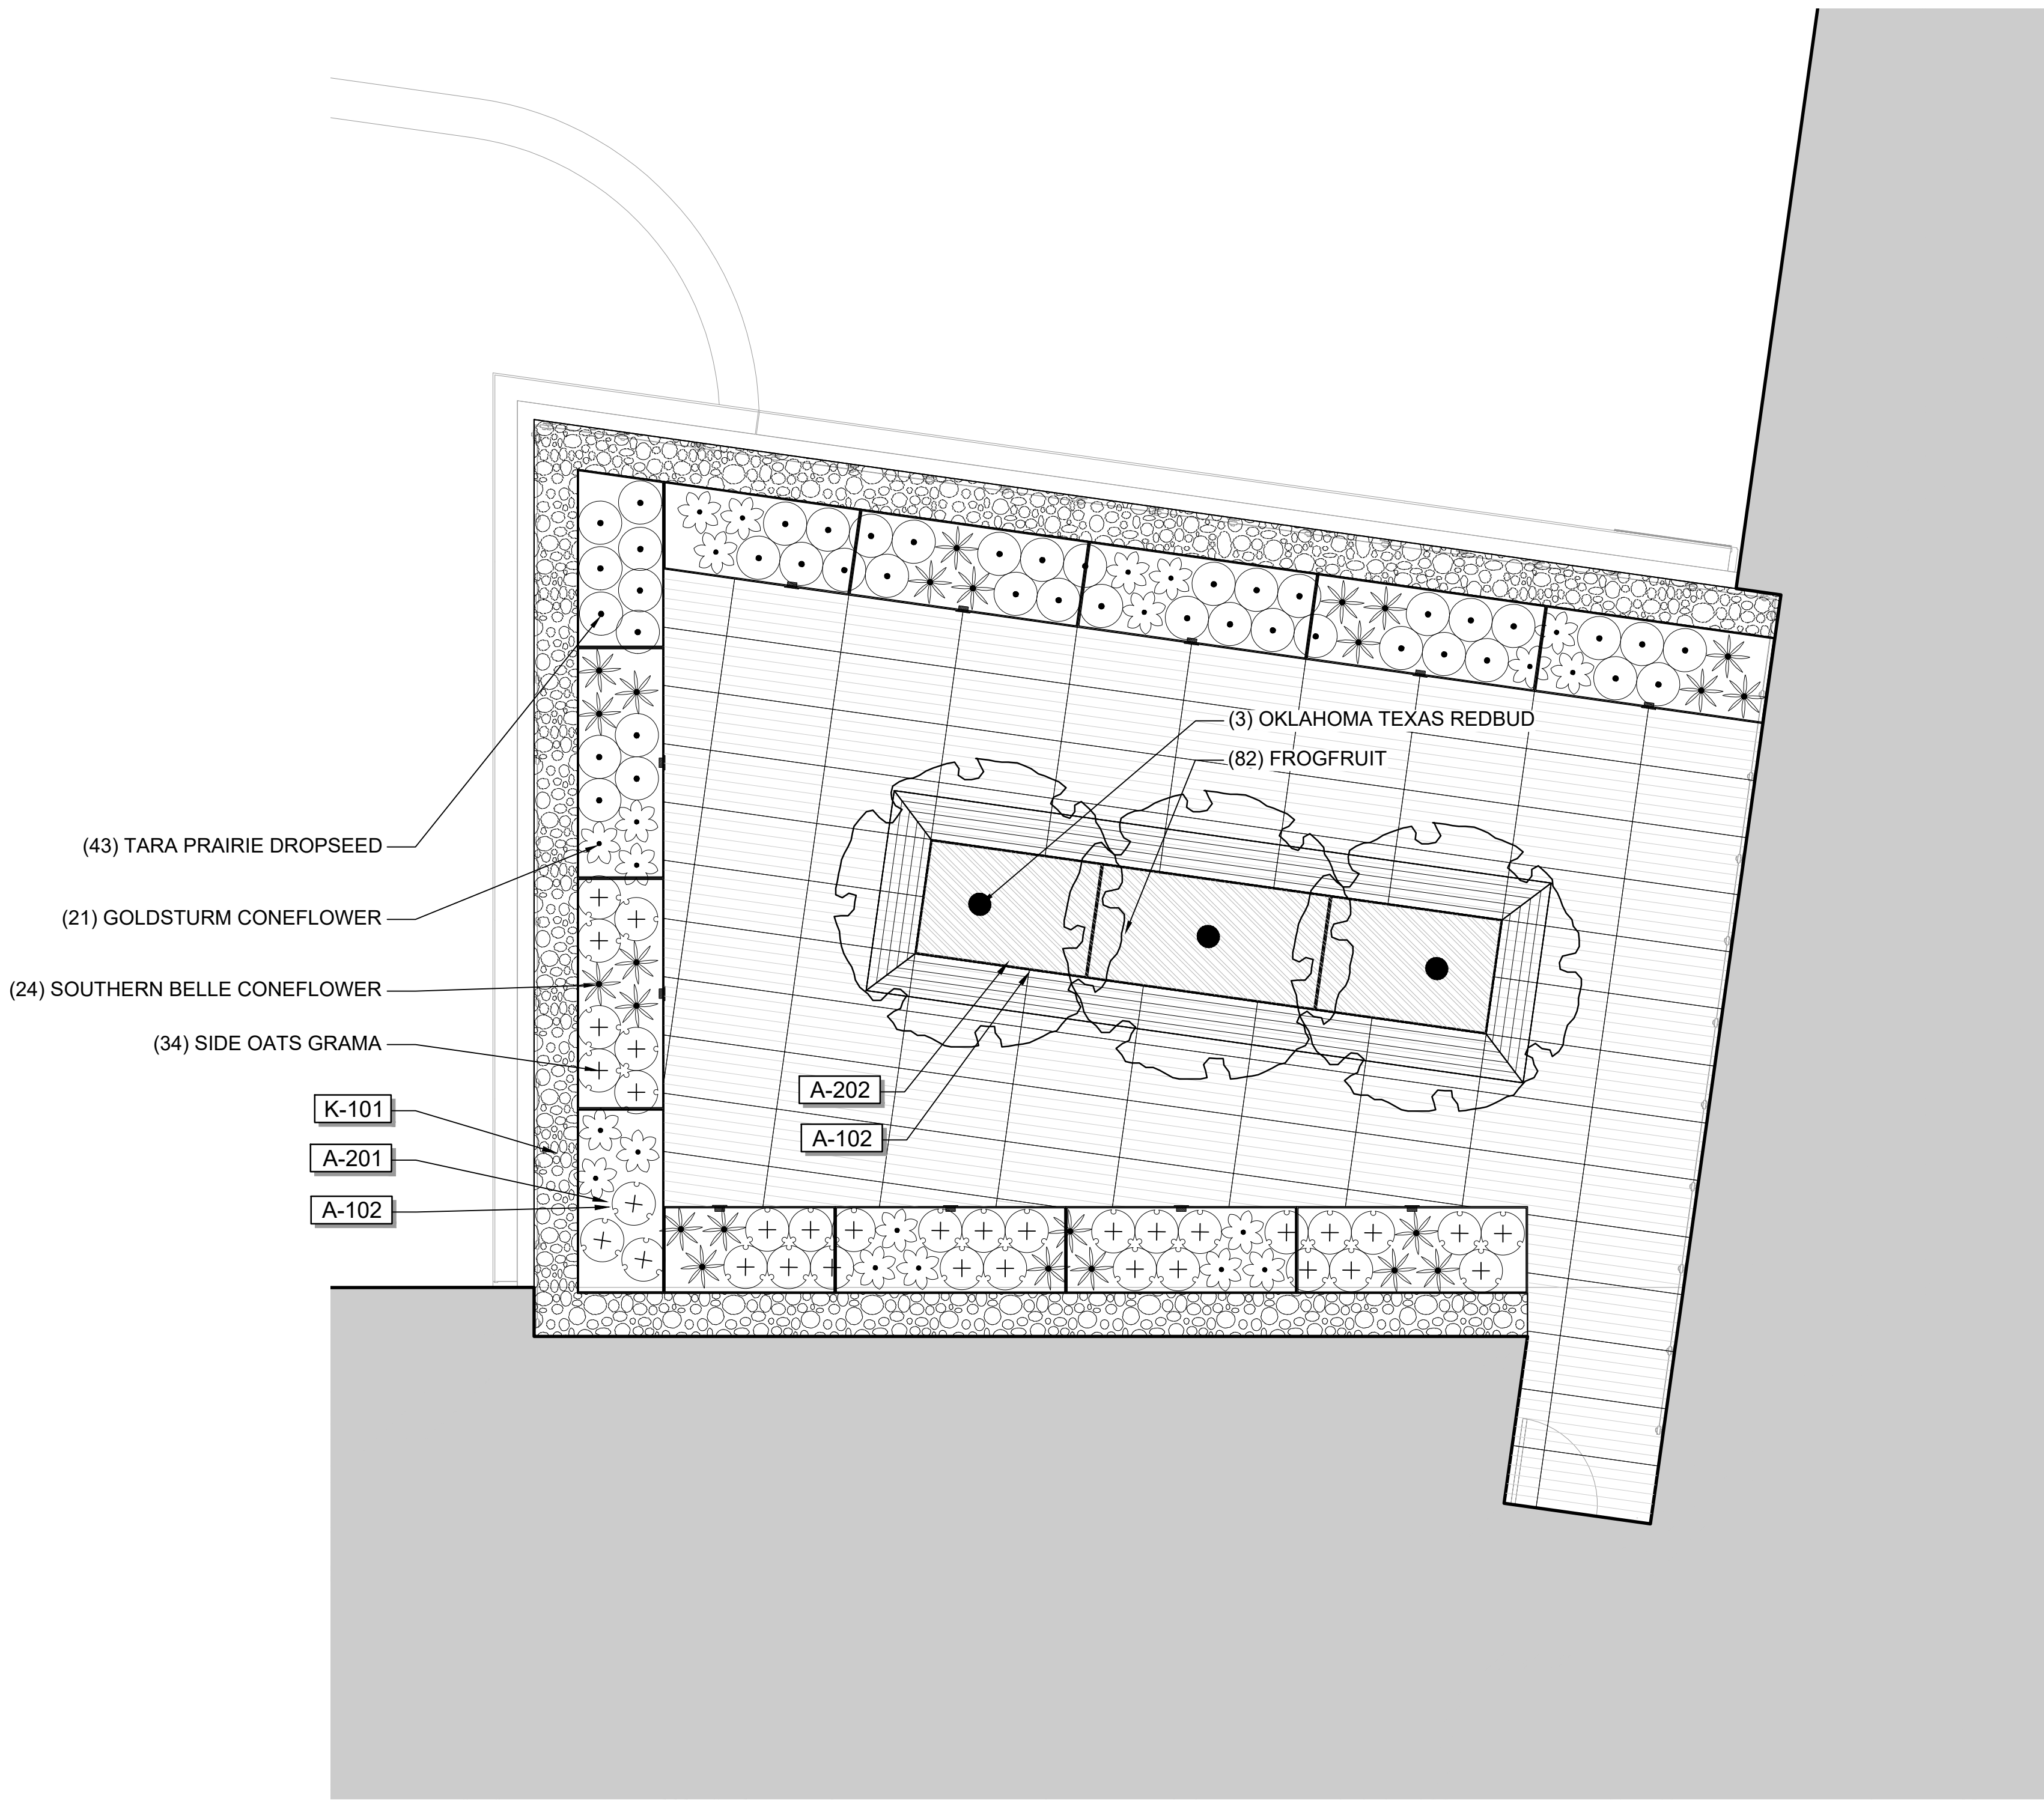

2 4TH FLOOR LAYOUT PLAN  
1/4" = 1'-0"



GENERAL NOTES

- LAYOUT ALL PLANTS IN THEIR POTS AND GET APPROVAL FROM LANDSCAPE ARCHITECT BEFORE INSTALLATION.
- REFERENCE SPECIFICATIONS FOR ALL REQUIRED SUBMITTALS.

KEYNOTES

PLANT LEGEND 3RD

SYMBOL	COMMON NAME
	BERGGARTEN GARDEN SAGE
	CREEPING THYME
	GREEK OREGANO
	LEMON THYME
	PROSTRATE ROSEMARY
	RISING STAR CHIVES
	SOUTHERN BELLE CONEFLOWER

PLANT LEGEND 4TH


SYMBOL	COMMON NAME
	OKLAHOMA TEXAS REDBUD
	GOLDSTURM CONEFLOWER
	SIDE OATS GRAMA
	SOUTHERN BELLE CONEFLOWER
	TARA PRAIRIE DROPSEED
	FROGFRUIT

SCHEDULE LEGEND

CODE	DESCRIPTION
A-102	PINE STRAW MULCH @ 3" DEPTH
A-201	PLANTER SOIL MIX @ 18" DEPTH
A-202	PLANTER SOIL MIX @ 30" DEPTH

K-101	MAINTENANCE TROUGH; 2"-3" SMOOTH BROWN DRAINAGE GRAVEL @ 4" DEPTH. SEE SPECIFICATION - CONTRACTOR RESPONSIBLE FOR VERIFICATION OF QUANTITIES.
-------	---

LEGEND

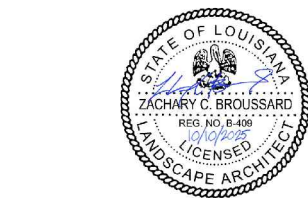

KEYPLAN