


1 3RD FLOOR IRRIGATION PLAN
1/4" = 1'-0"

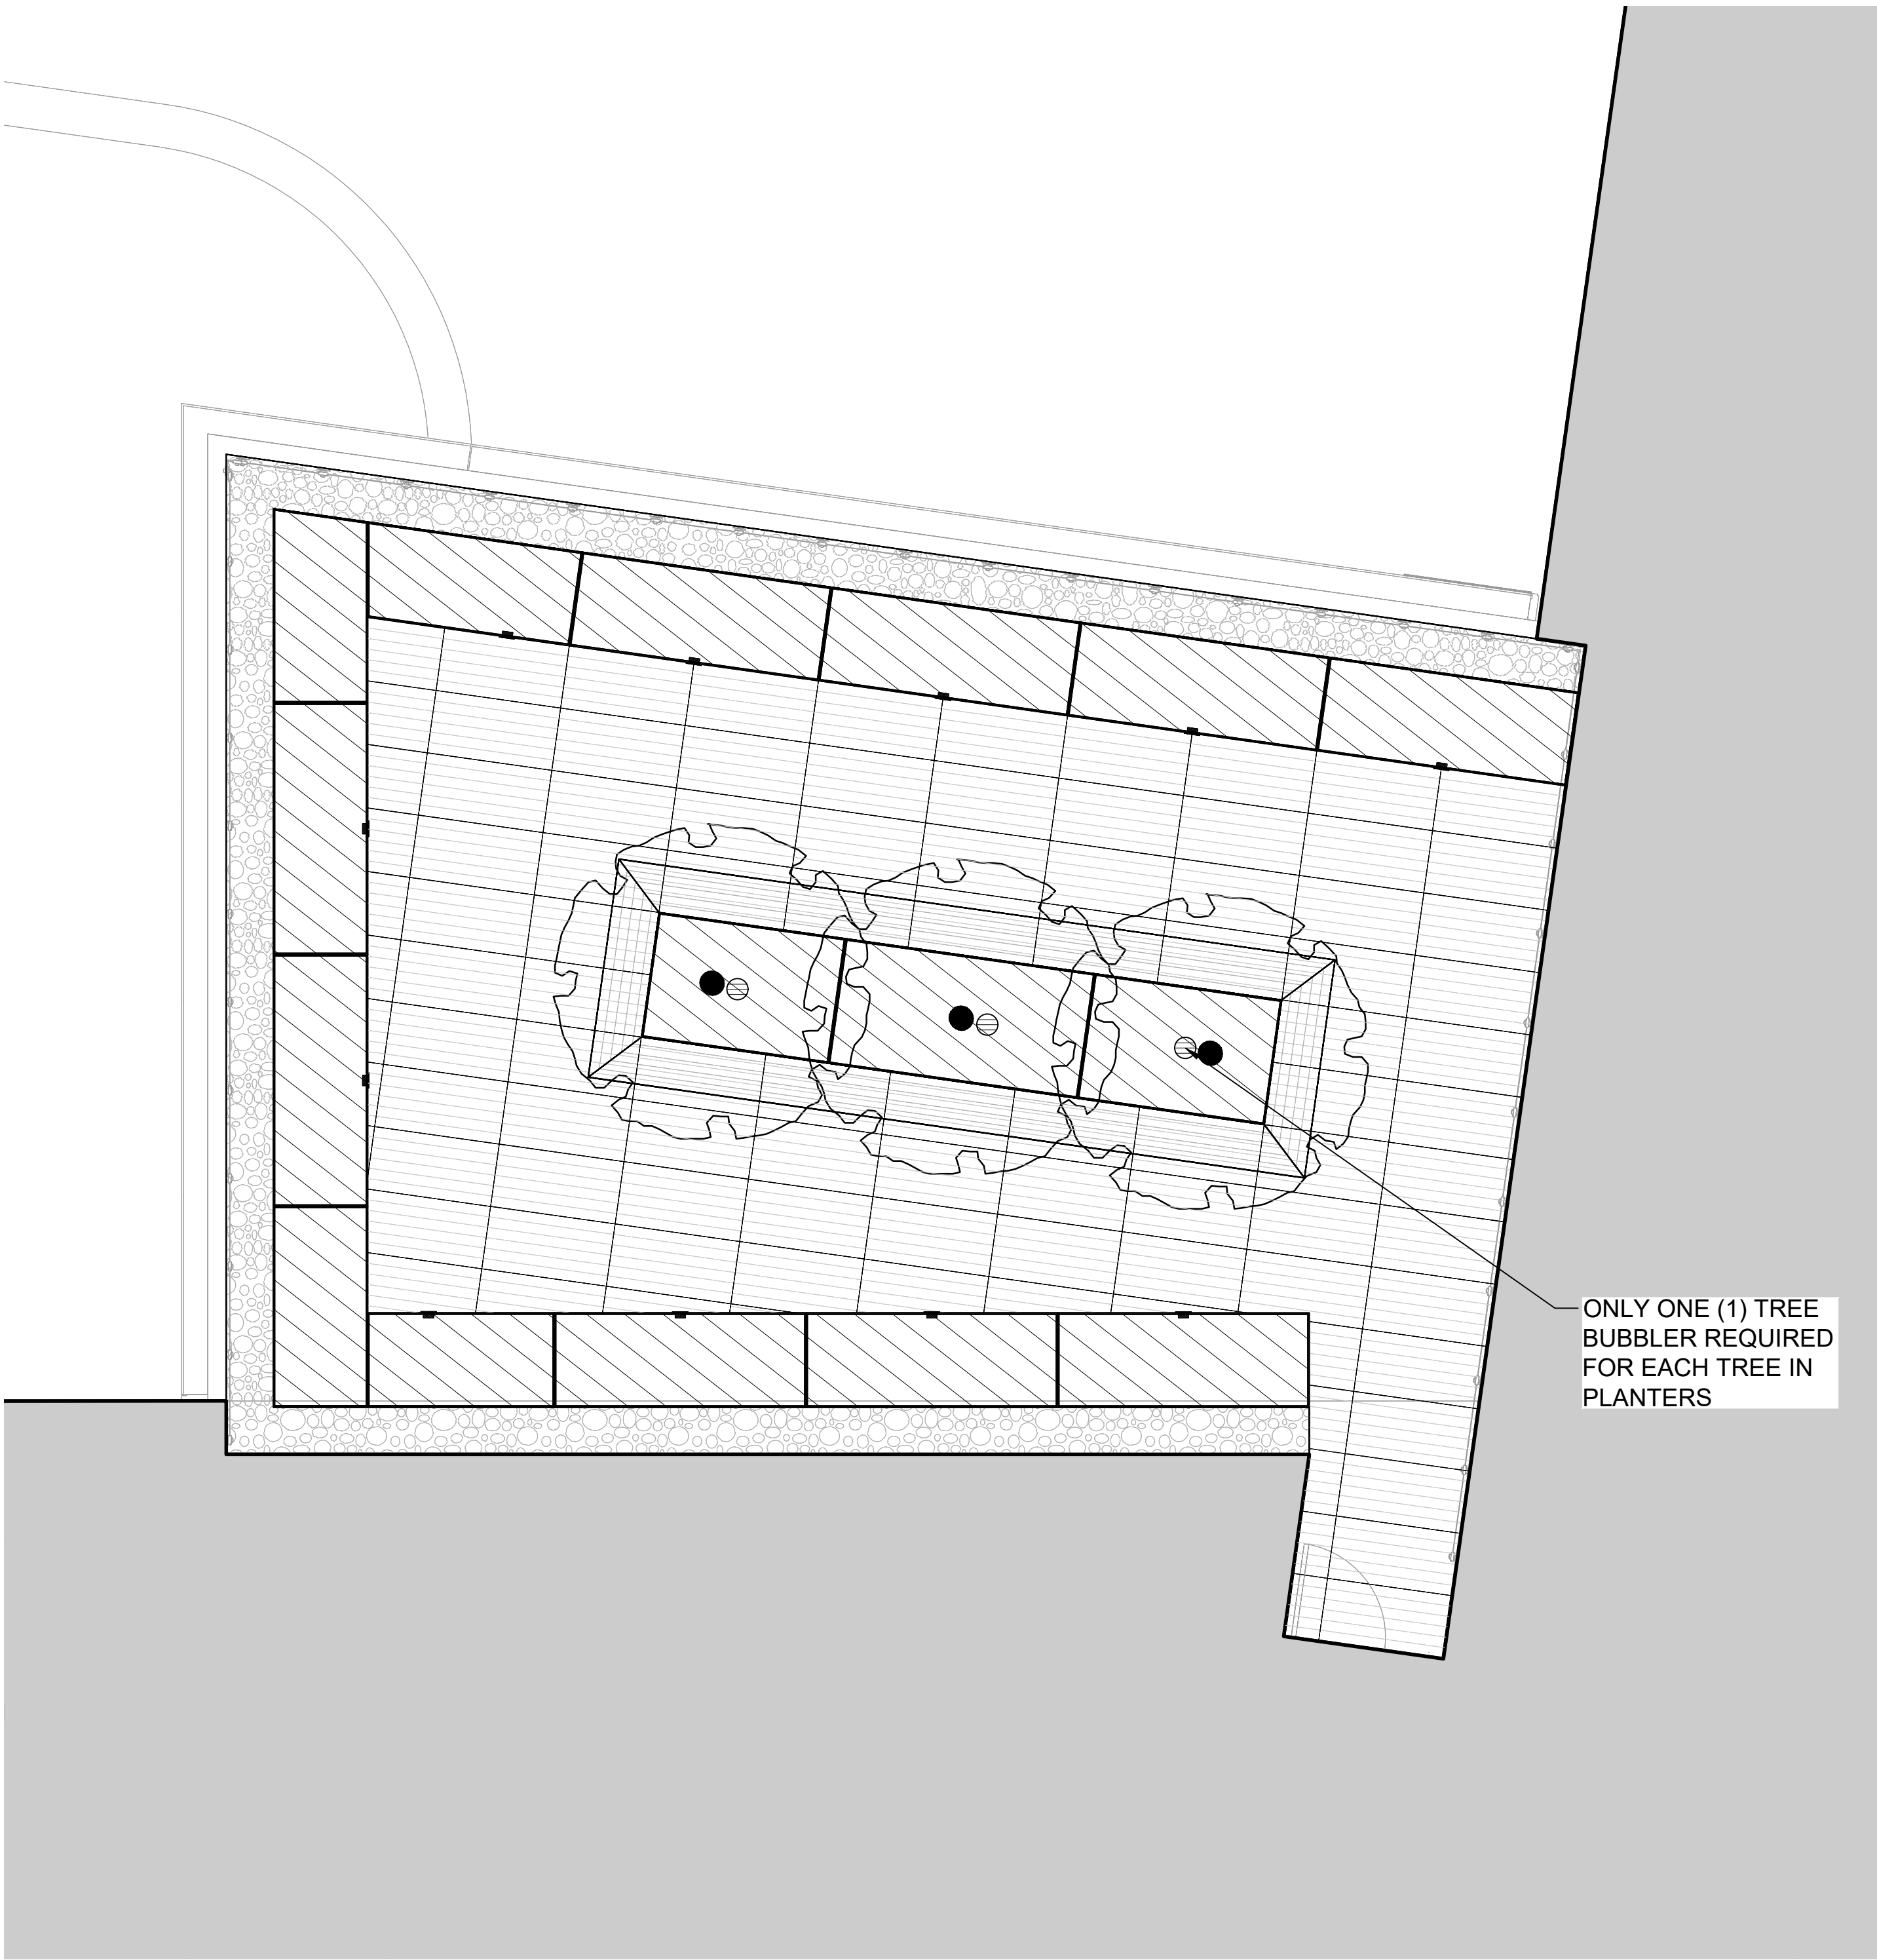

2 4TH FLOOR IRRIGATION PLAN
1/4" = 1'-0"



- GENERAL NOTES
- SUBMIT SHOP DRAWINGS FOR APPROVAL BY LANDSCAPE ARCHITECT
 - PROVIDE WATER CONNECTION FOR IRRIGATION W/ PROPER BACK FLOW PREVENTION, REF. PLUMBING PLANS.
 - RUN IRRIGATION LINES UNDER PEDESTAL SYSTEM AND CONNECT INTO PLANTERS FROM THE BOTTOM.

KEYNOTES

IRRIGATION SCHEDULE 3RD

SYMBOL	DESCRIPTION	QTY
	PLANTER IRRIGATION - SEE SPECIFICATIONS	222 SF

IRRIGATION SCHEDULE 4TH

SYMBOL	DESCRIPTION	QTY
	TREE BUBBLER, 2 PER TREE TYP. SEPARATE ZONE FROM BEDS AND LAWNS.	3
	PLANTER IRRIGATION - SEE SPECIFICATIONS	361 SF

LEGEND

NO.	REVISION	DATE



KEYPLAN

ROOFTOP
IRRIGATION PLANS