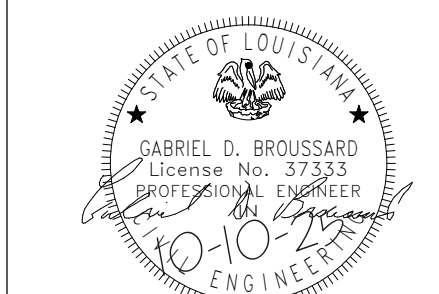


[A] = WELD HSS BEAM TO HSS BEAM ALL AROUND WITH 1/4" WELD AND FLARE BEVEL GROOVE WELD AS APPLICABLE.



CONSULTANTS
Monceaux-Buller & Associates, LLC
Civil
CARBO Landscape Architecture, LLC
Landscape
Fox-Nesbitt Engineering, LLC
Structural
Salas O'Brien
Mechanical, Plumbing, Acoustic
Associated Design Group, Inc.
Electrical
Gensler
Specialty Architecture

PROJECT # 19-602-23-01 WBS: F. 19002498
ARCH PROJECT # 2023.28 / 1531.00-23
SITE ID: NEW SITE CODE: 6-40-23
DATE OCTOBER 10, 2025
Ashe Broussard Weinzette Architects, LLP
Tipton Associates APAC, A Joint Venture
301 Jackson Street, Suite 205
Alexandria, LA 71301

[illegible]

ROOF SPANDREL
PLAN

S105S

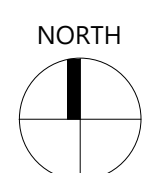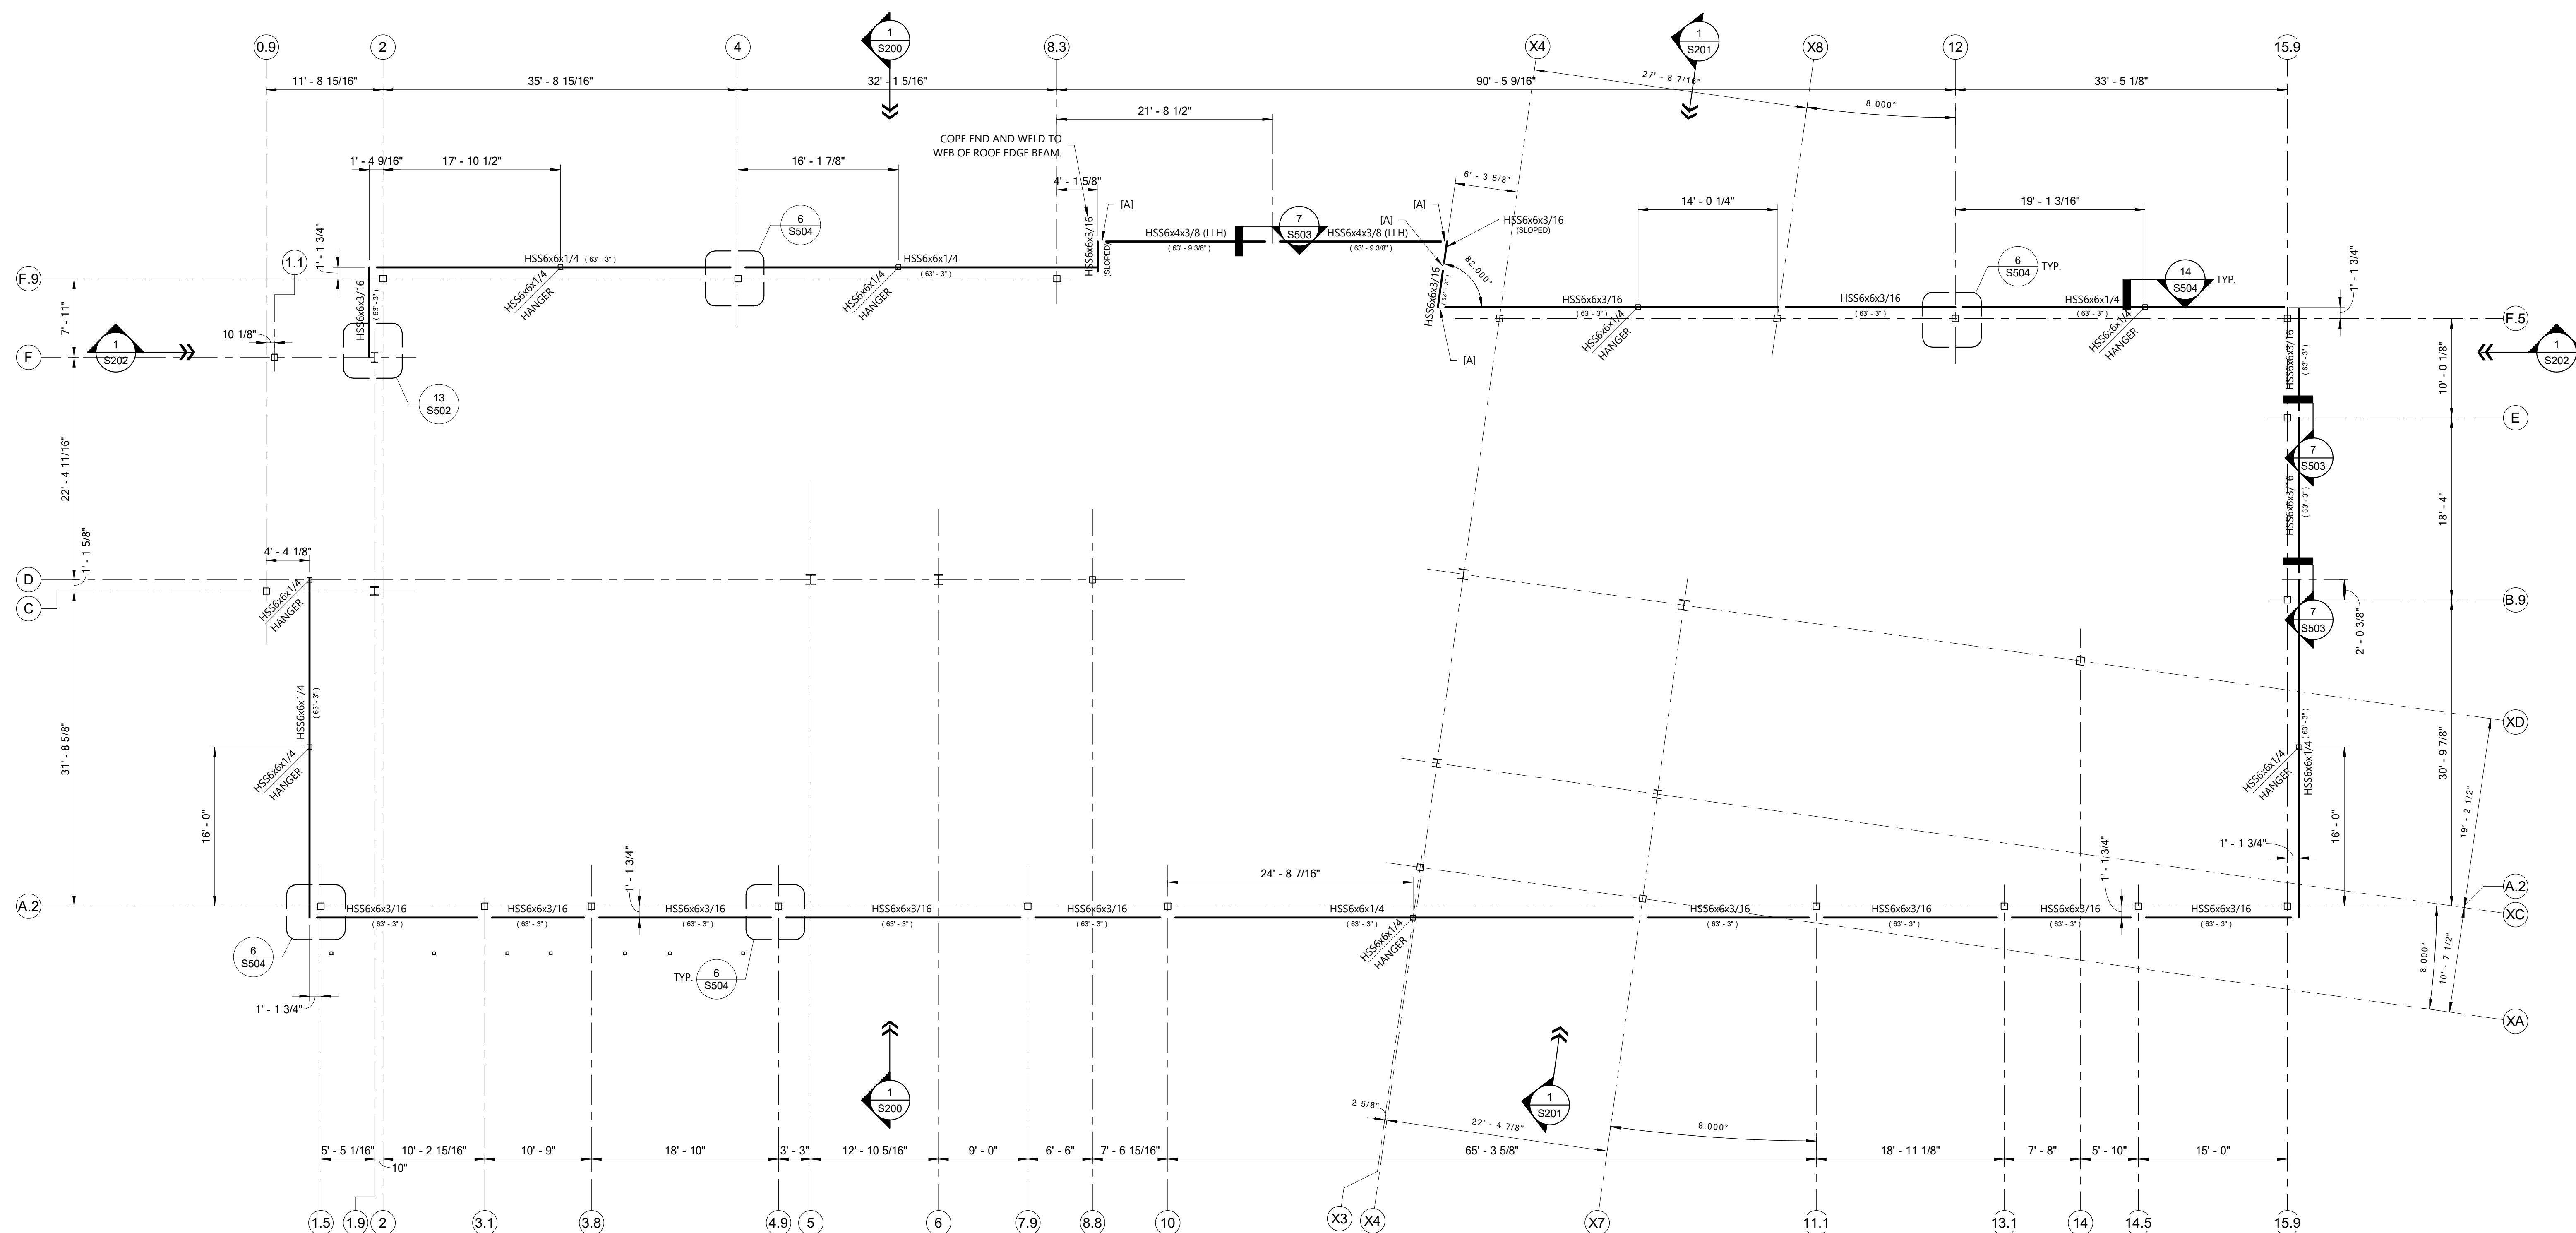

1 ROOF SPANDREL FRAMING PLAN

$$\frac{1}{8}'' = 1'-0''$$

BATON ROUGE NEW ORLEANS
RUSTON LAFAYETTE DESTIN
225:293:6595 www.fox-nesbit.com
© 2025 24724 R-24 B360