



1 Braced Frame BF-2 Along Line 2
1/4" = 1'-0"

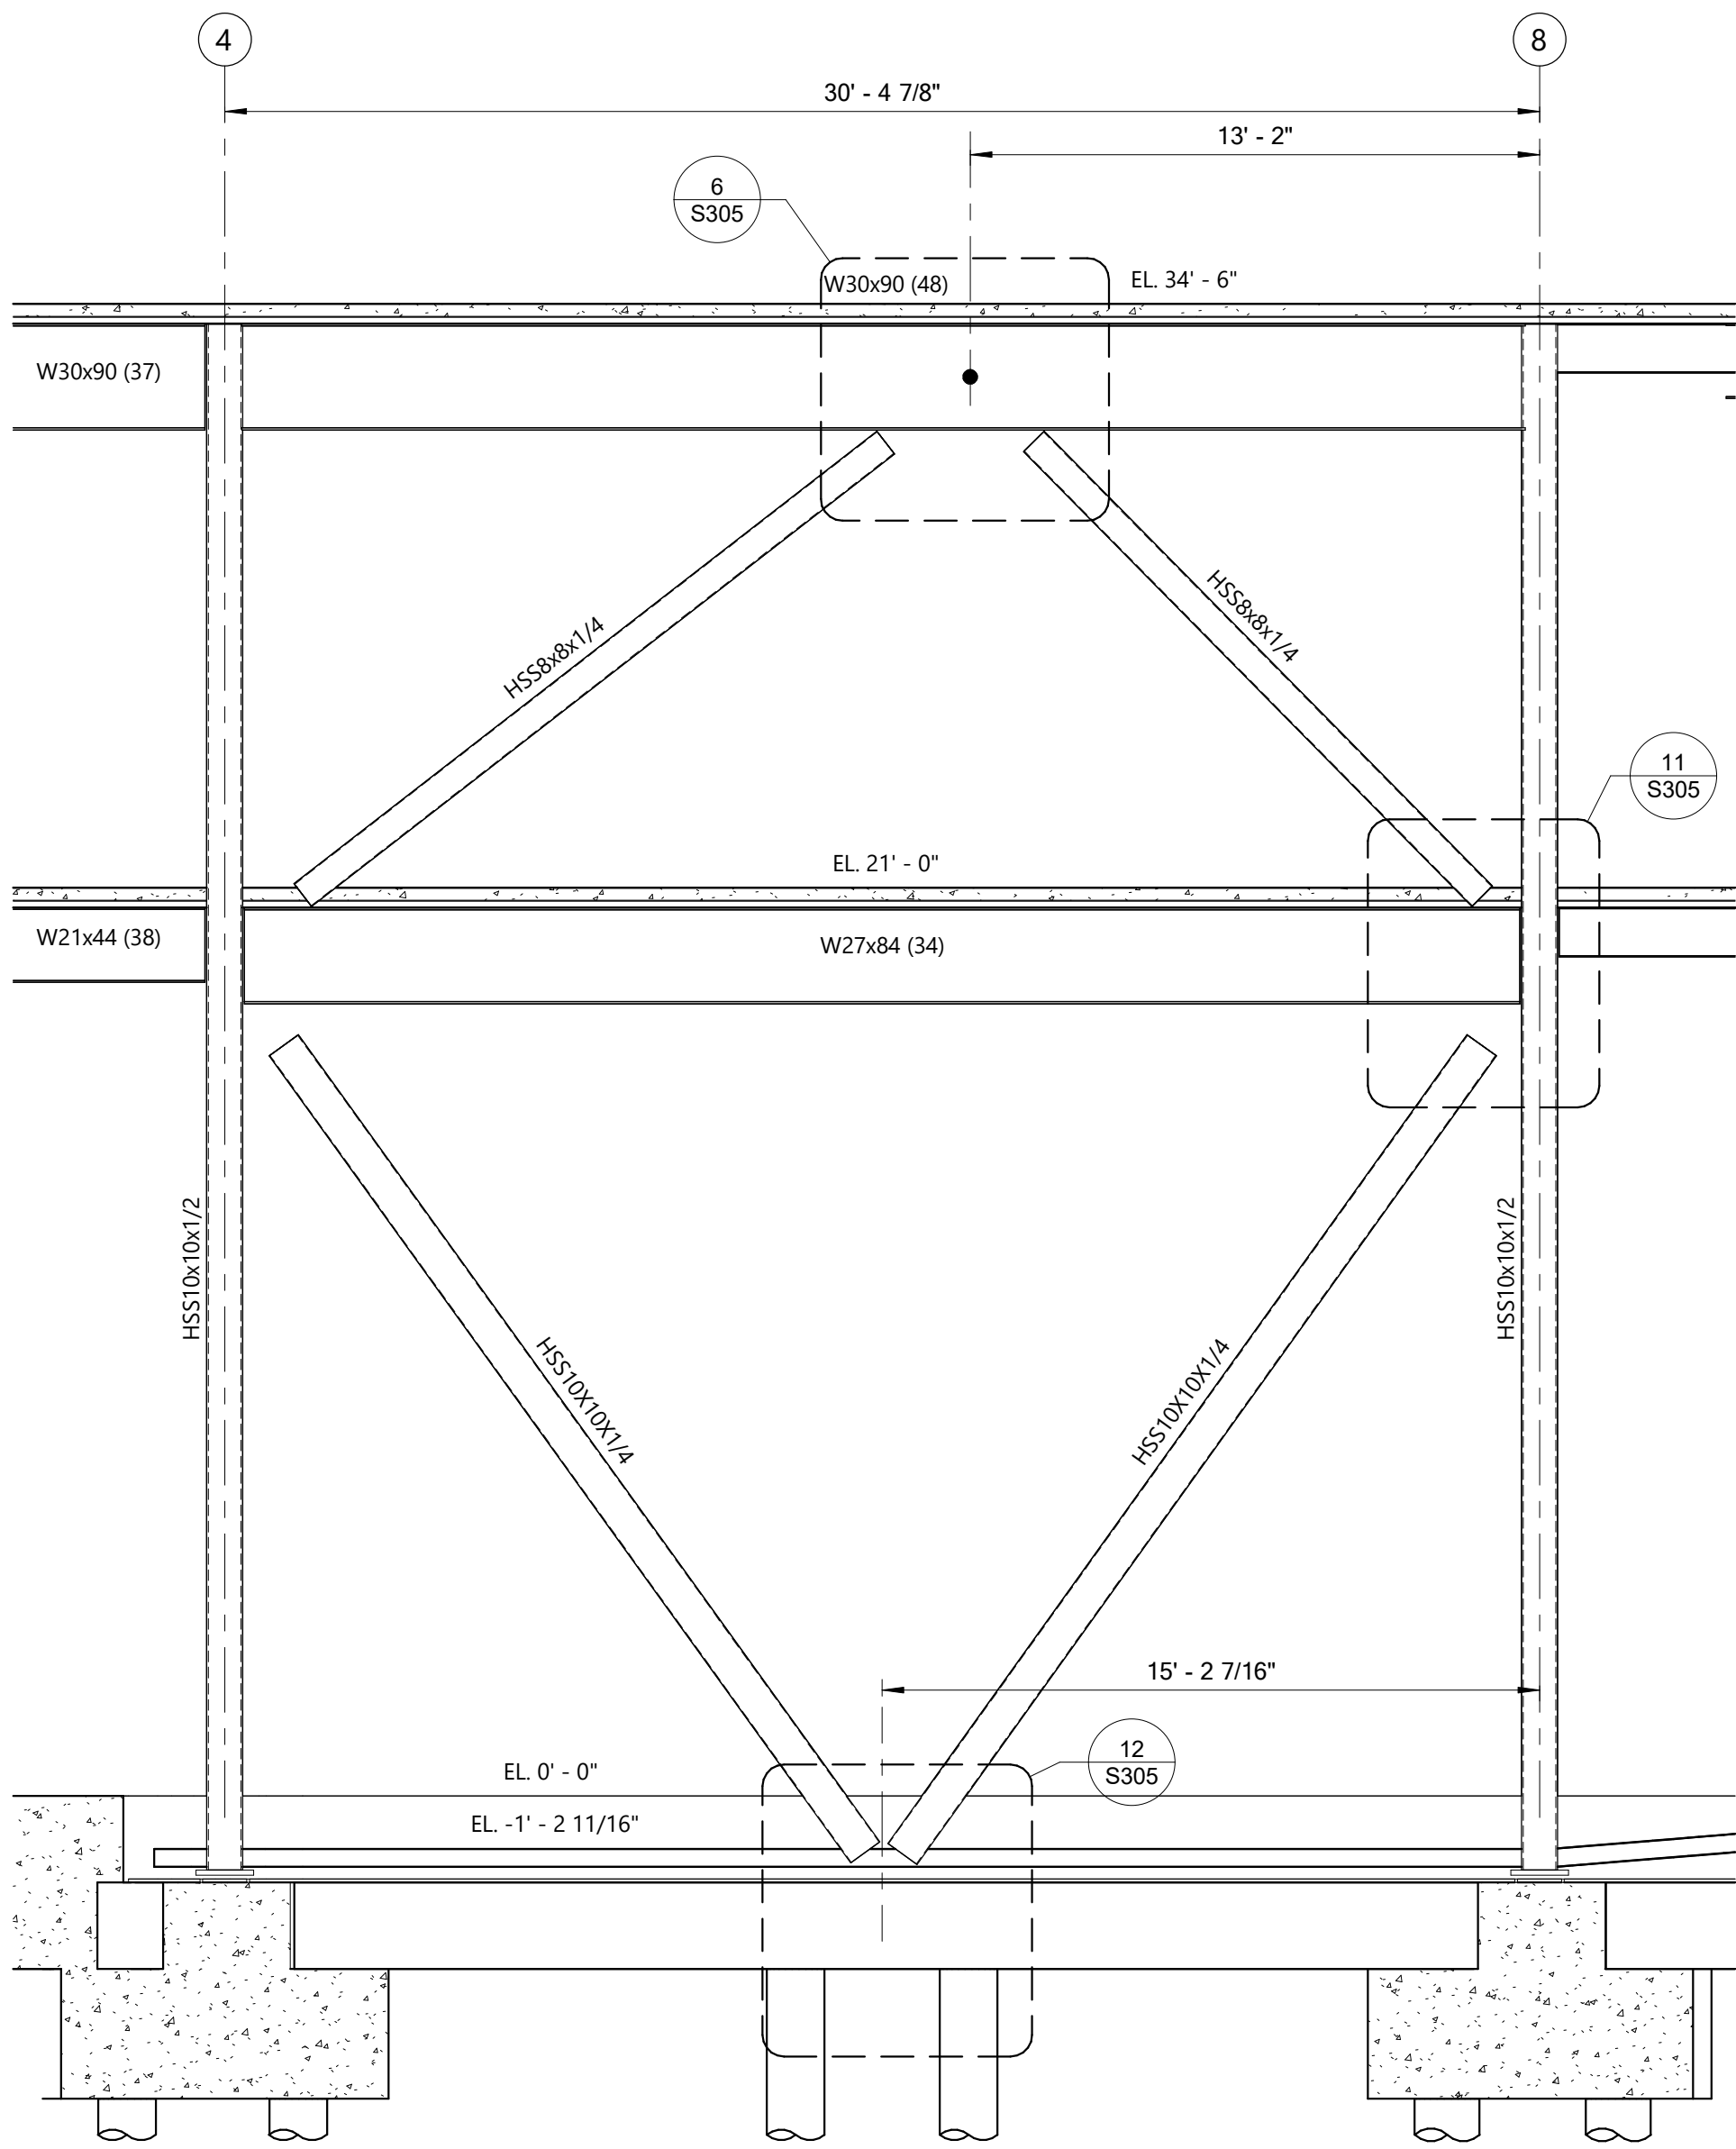

2 Braced Frame BF-XG Along Line XG
1/4" = 1'-0"

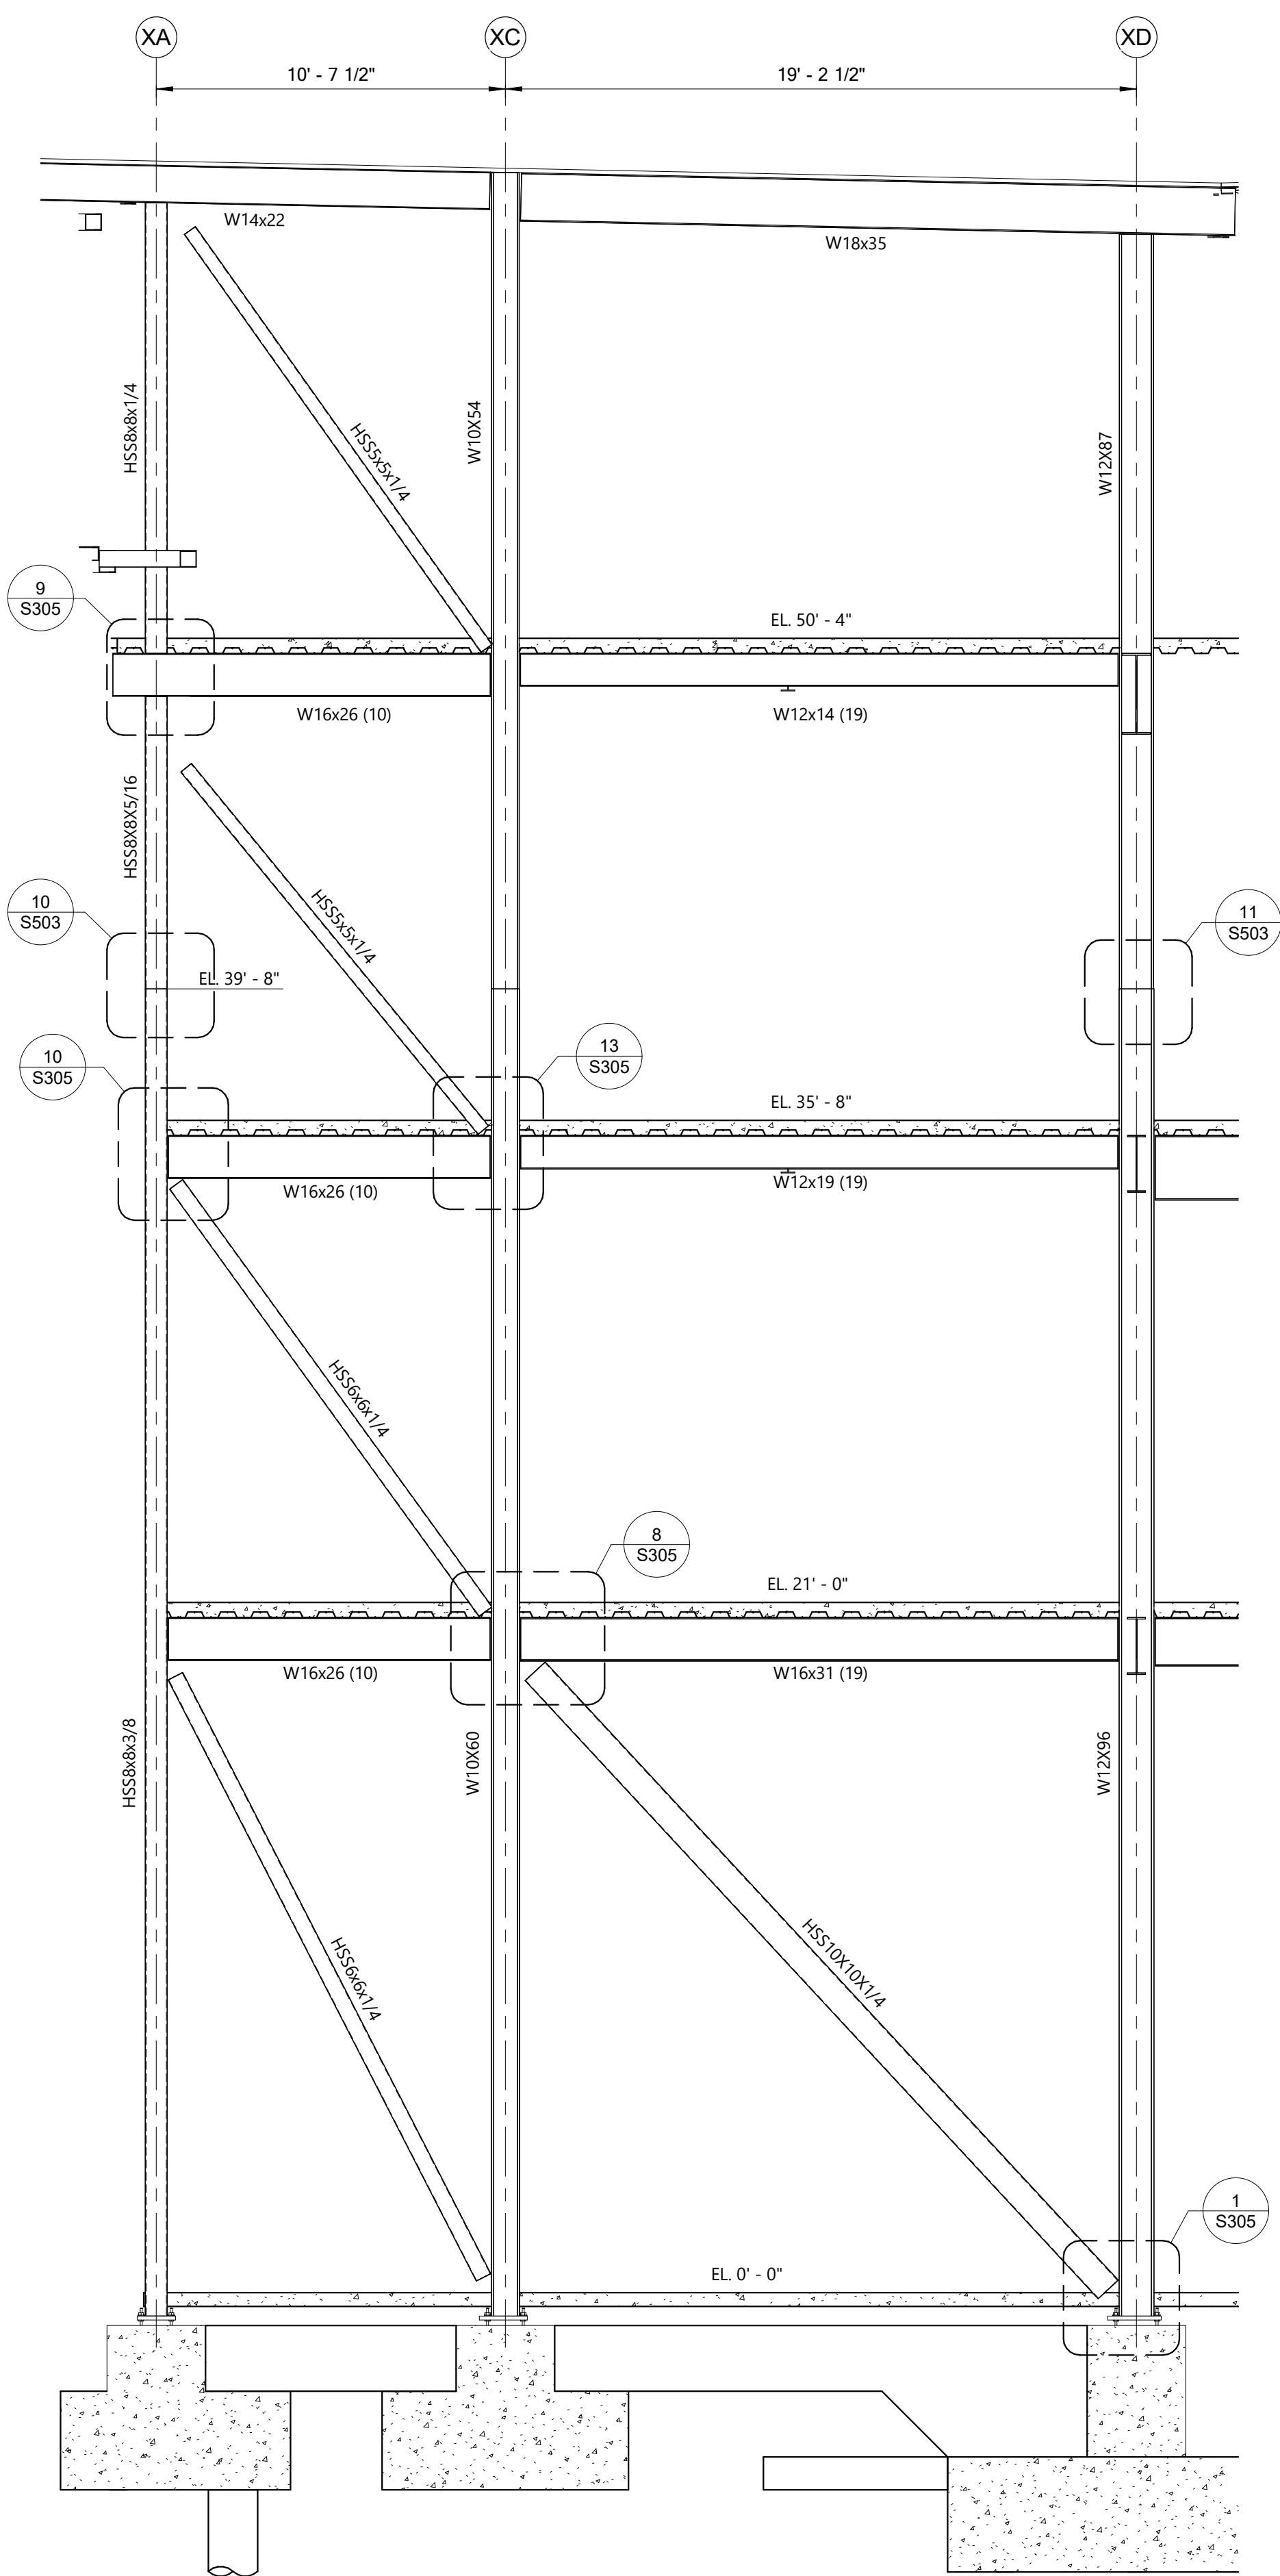

3 Braced Frame BF-X7 Along Line X7
1/4" = 1'-0"