




1 Braced Frame BF-XE Along Line XE
1/4" = 1'-0"

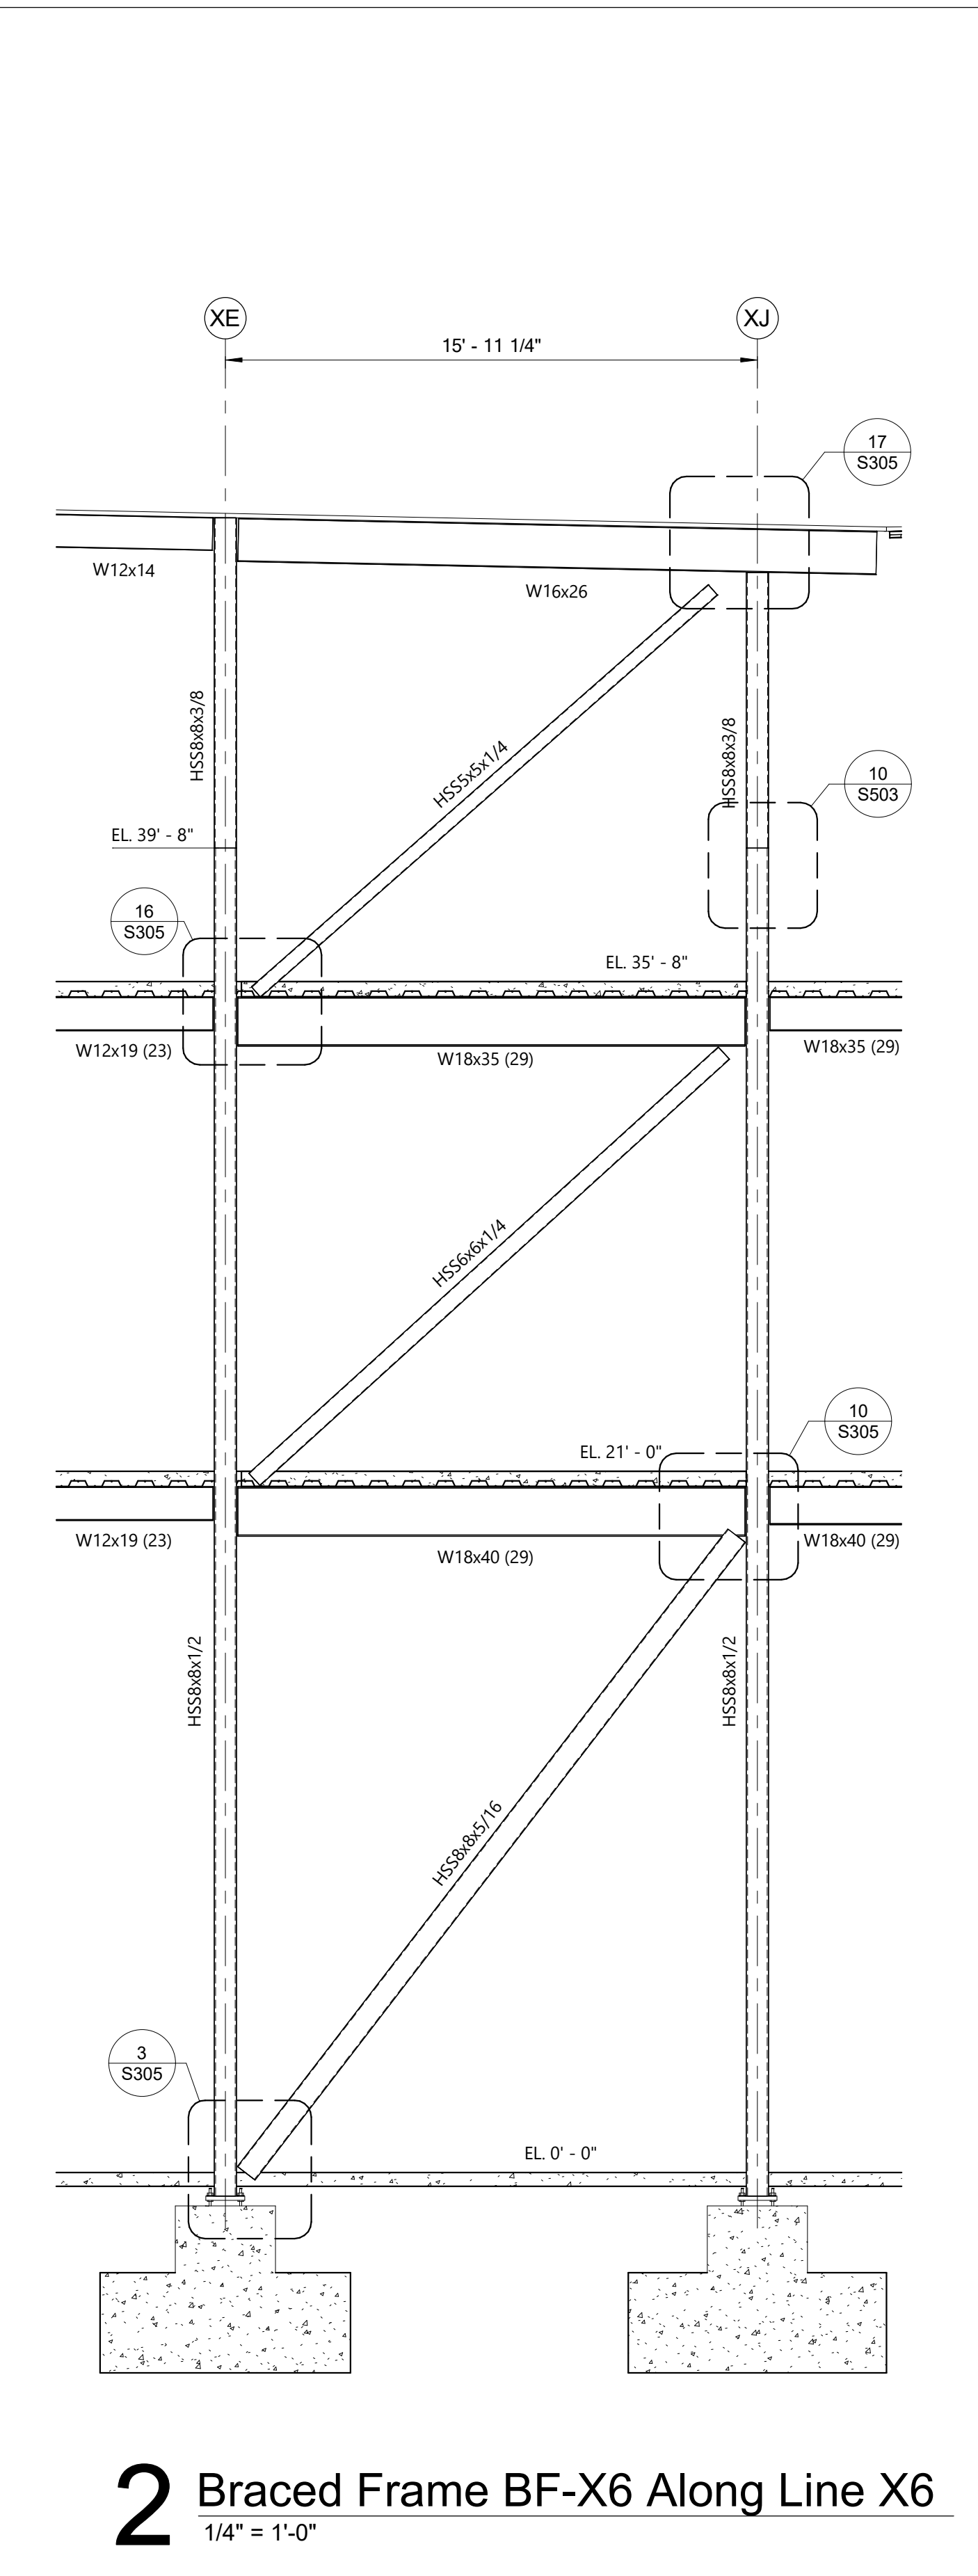


2 Braced Frame BF-X6 Along Line X6
1/4" = 1'-0"

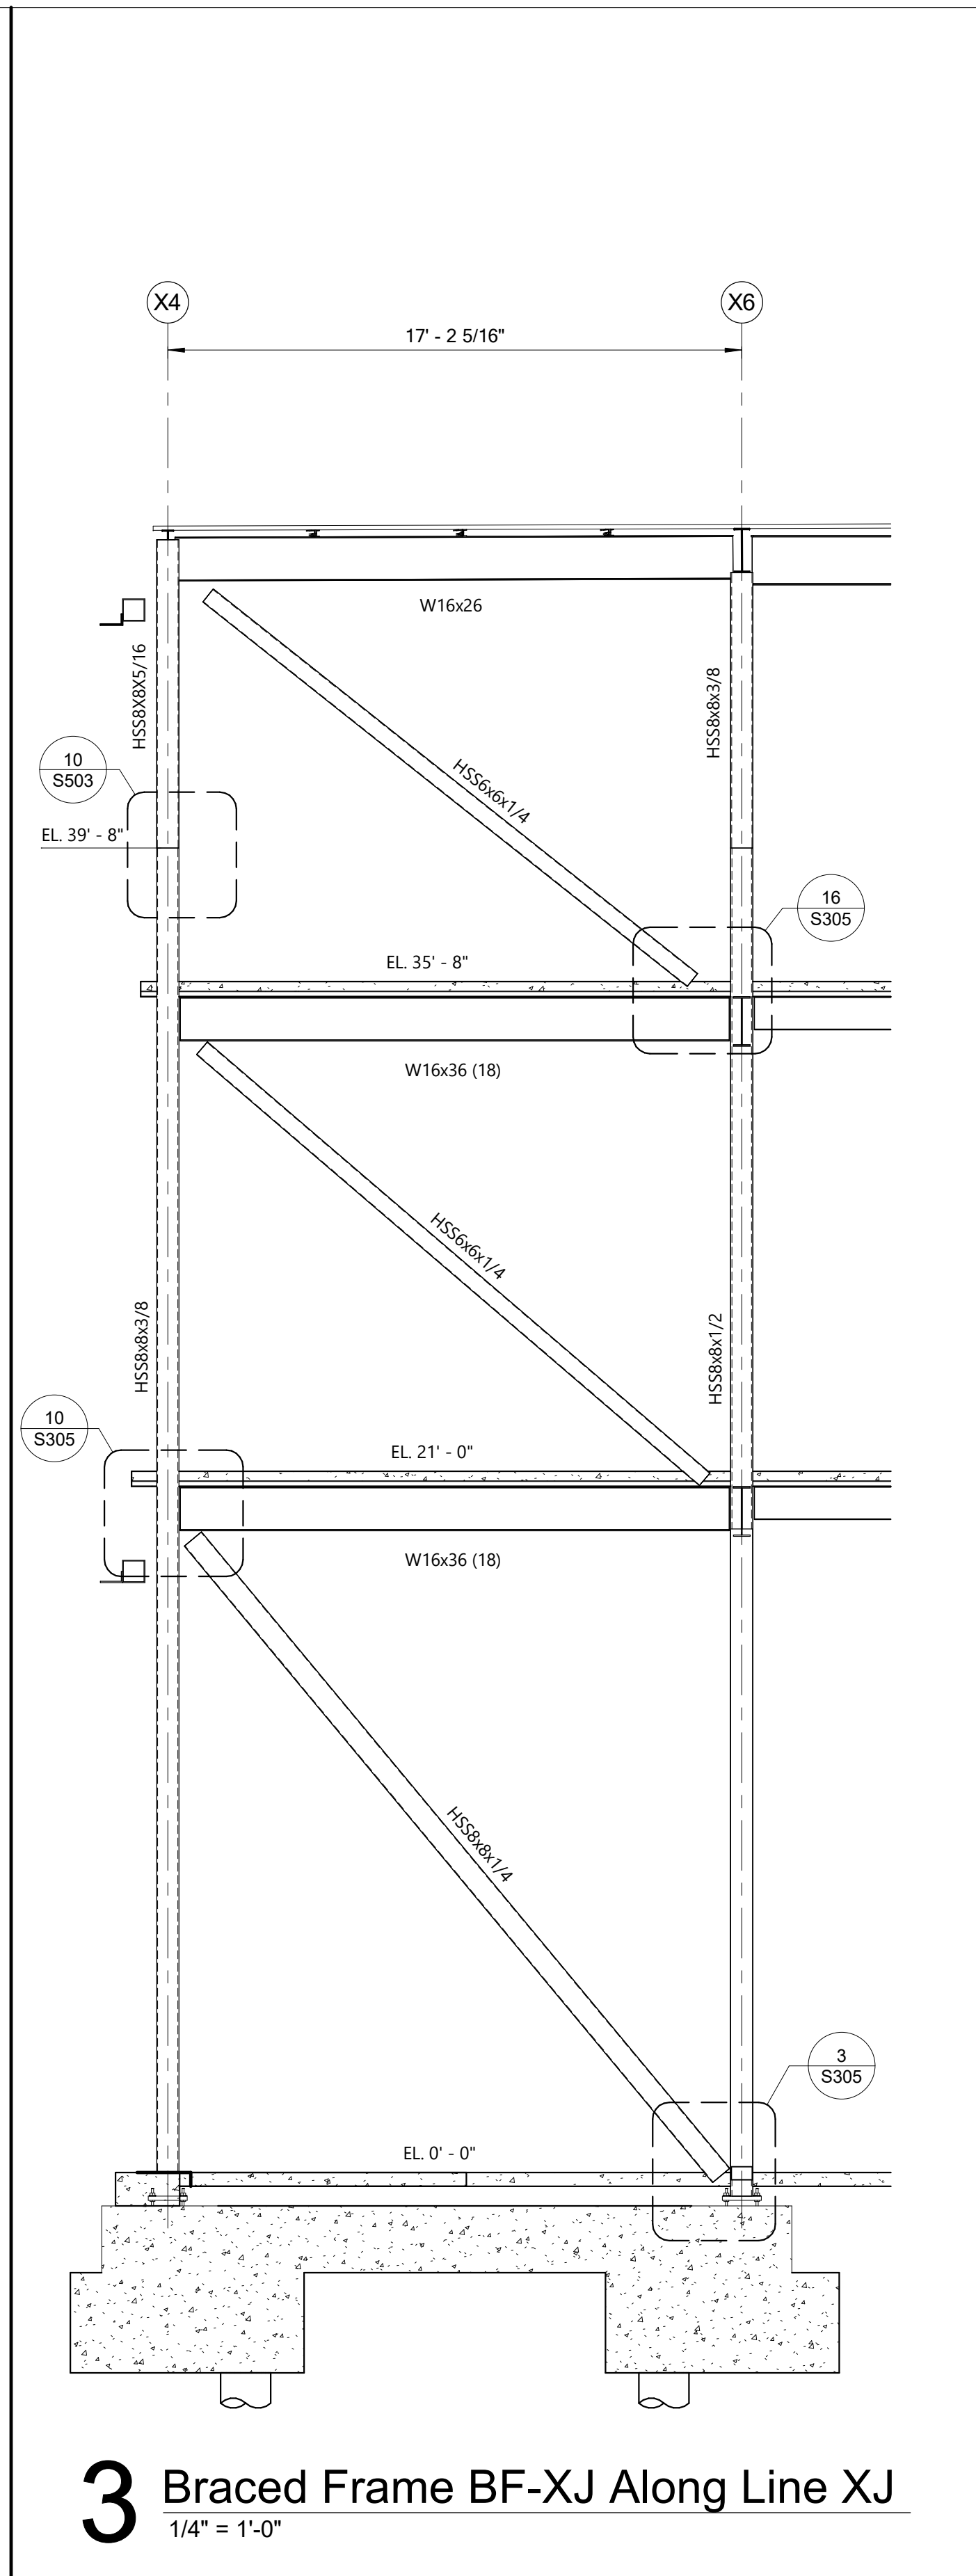

3 Braced Frame BF-XJ Along Line XJ
1/4" = 1'-0"

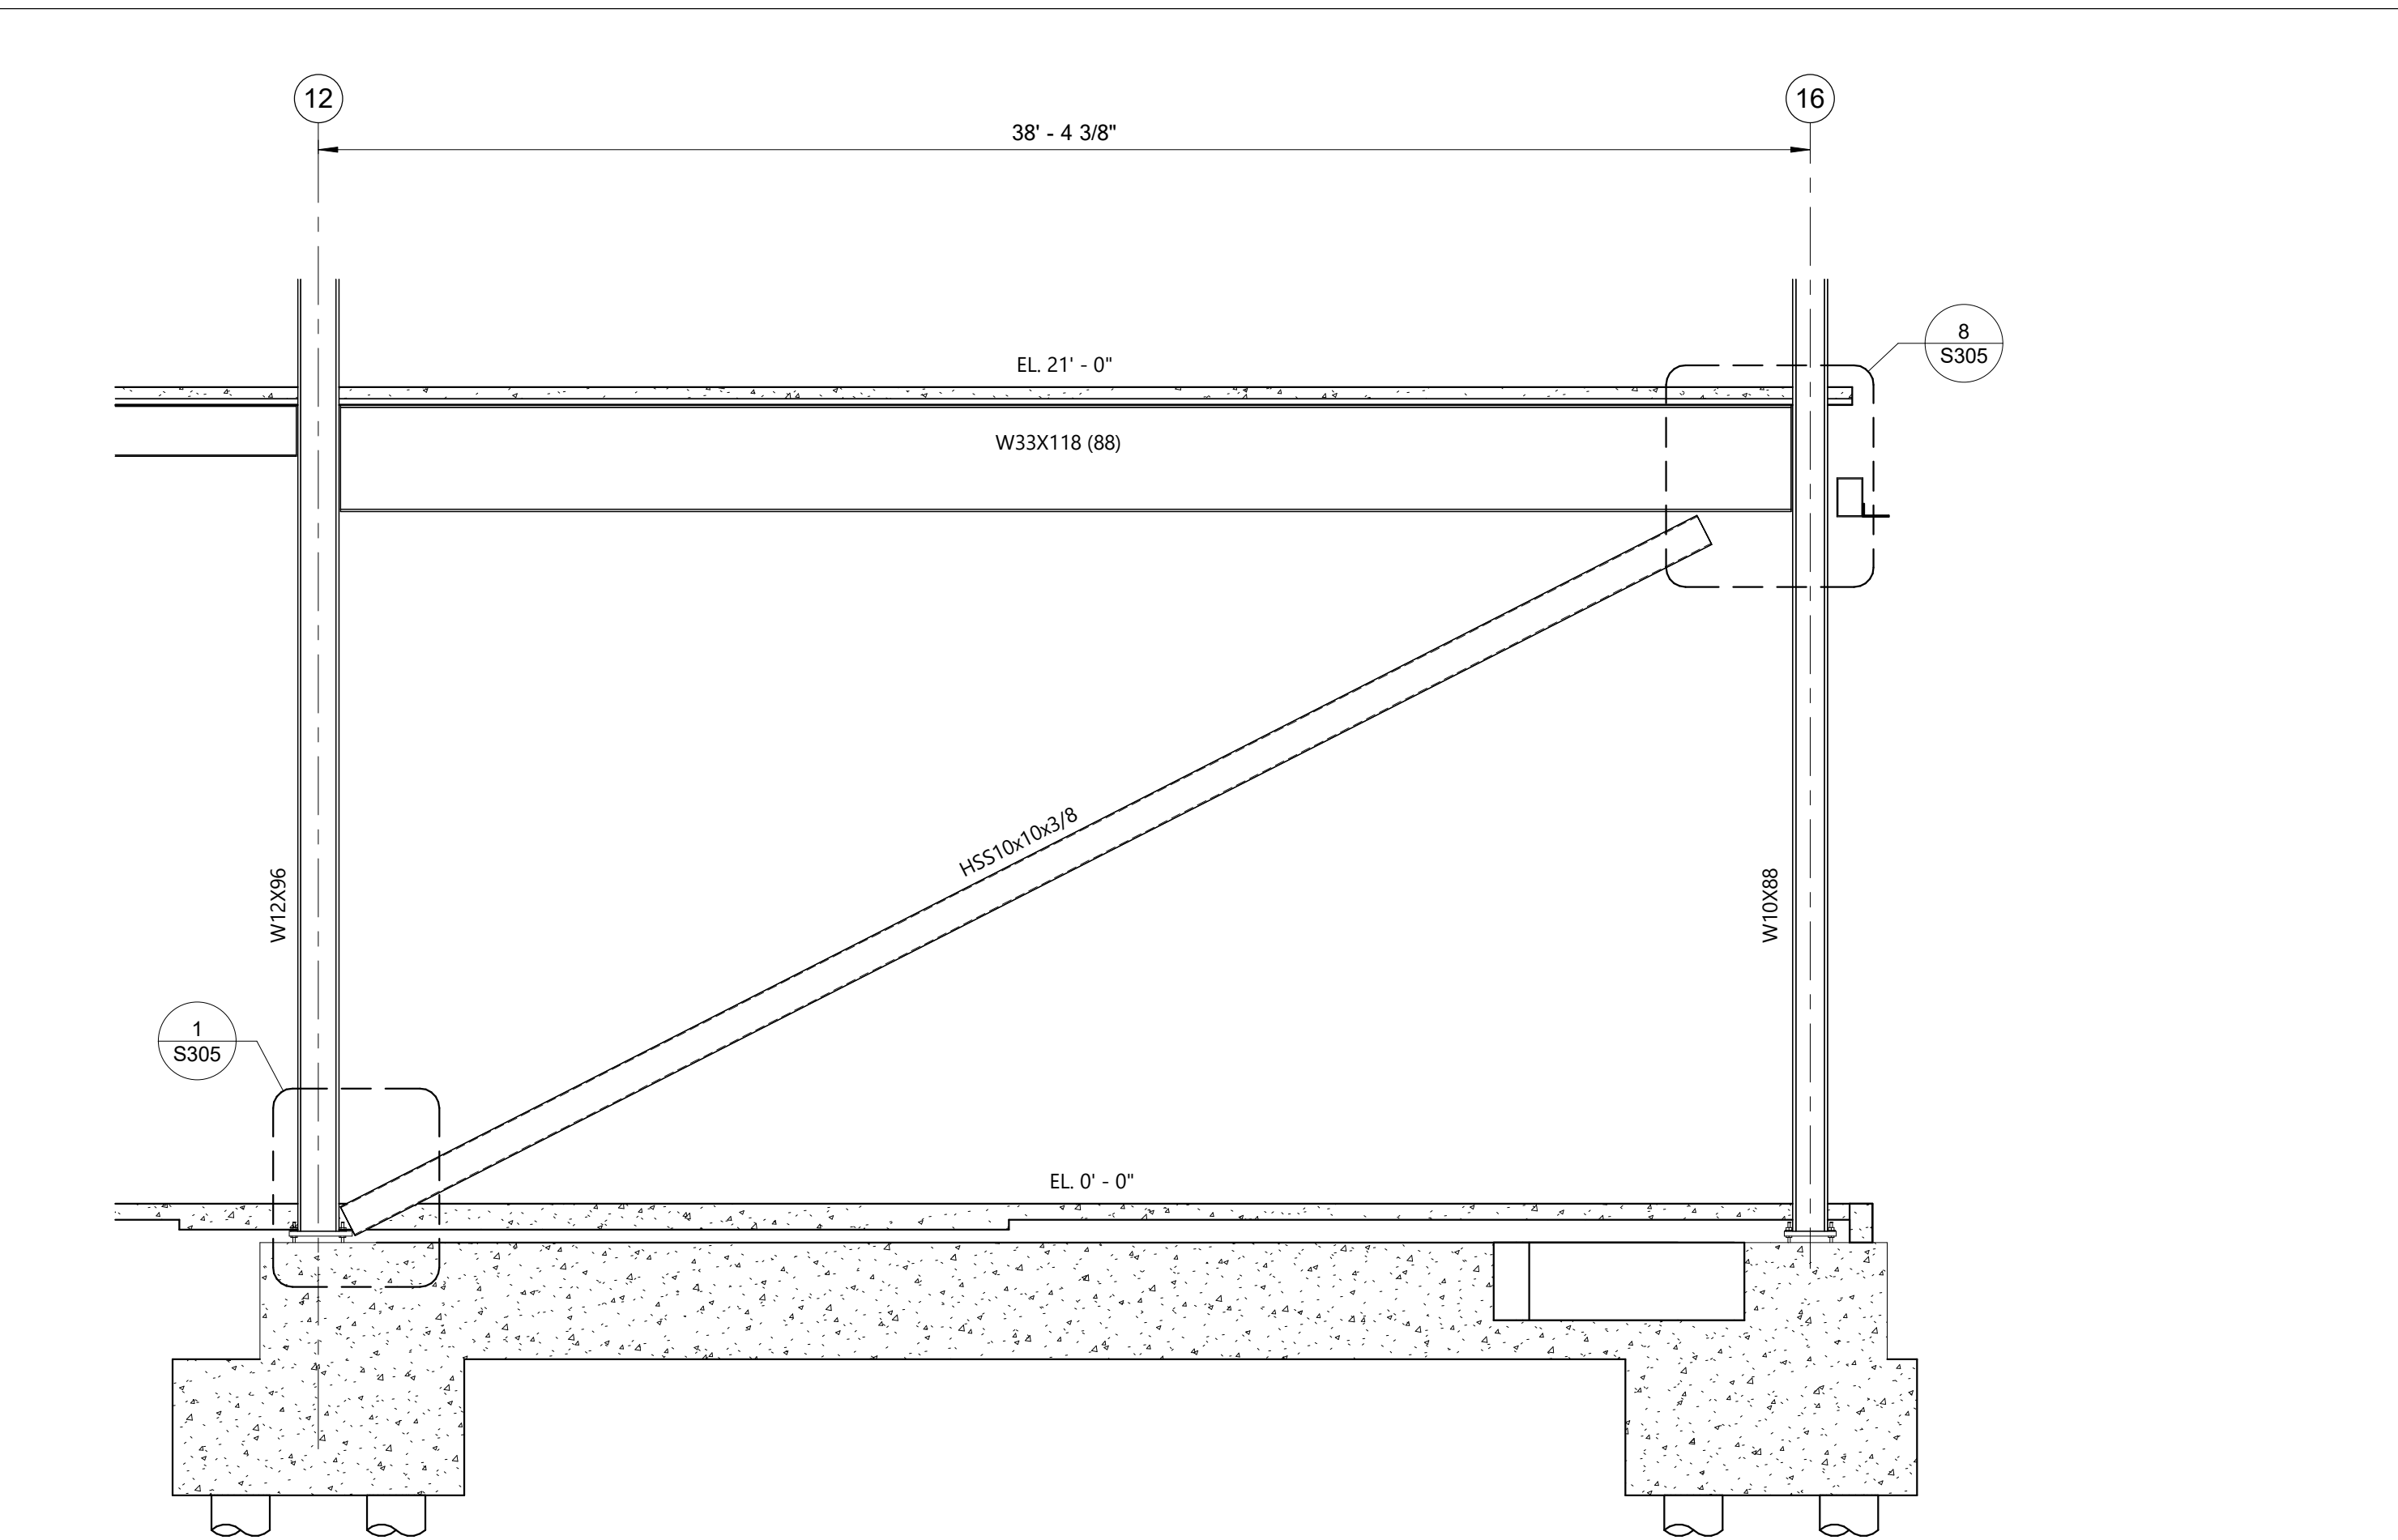

4 Braced Frame BF-J Along Line J
1/4" = 1'-0"

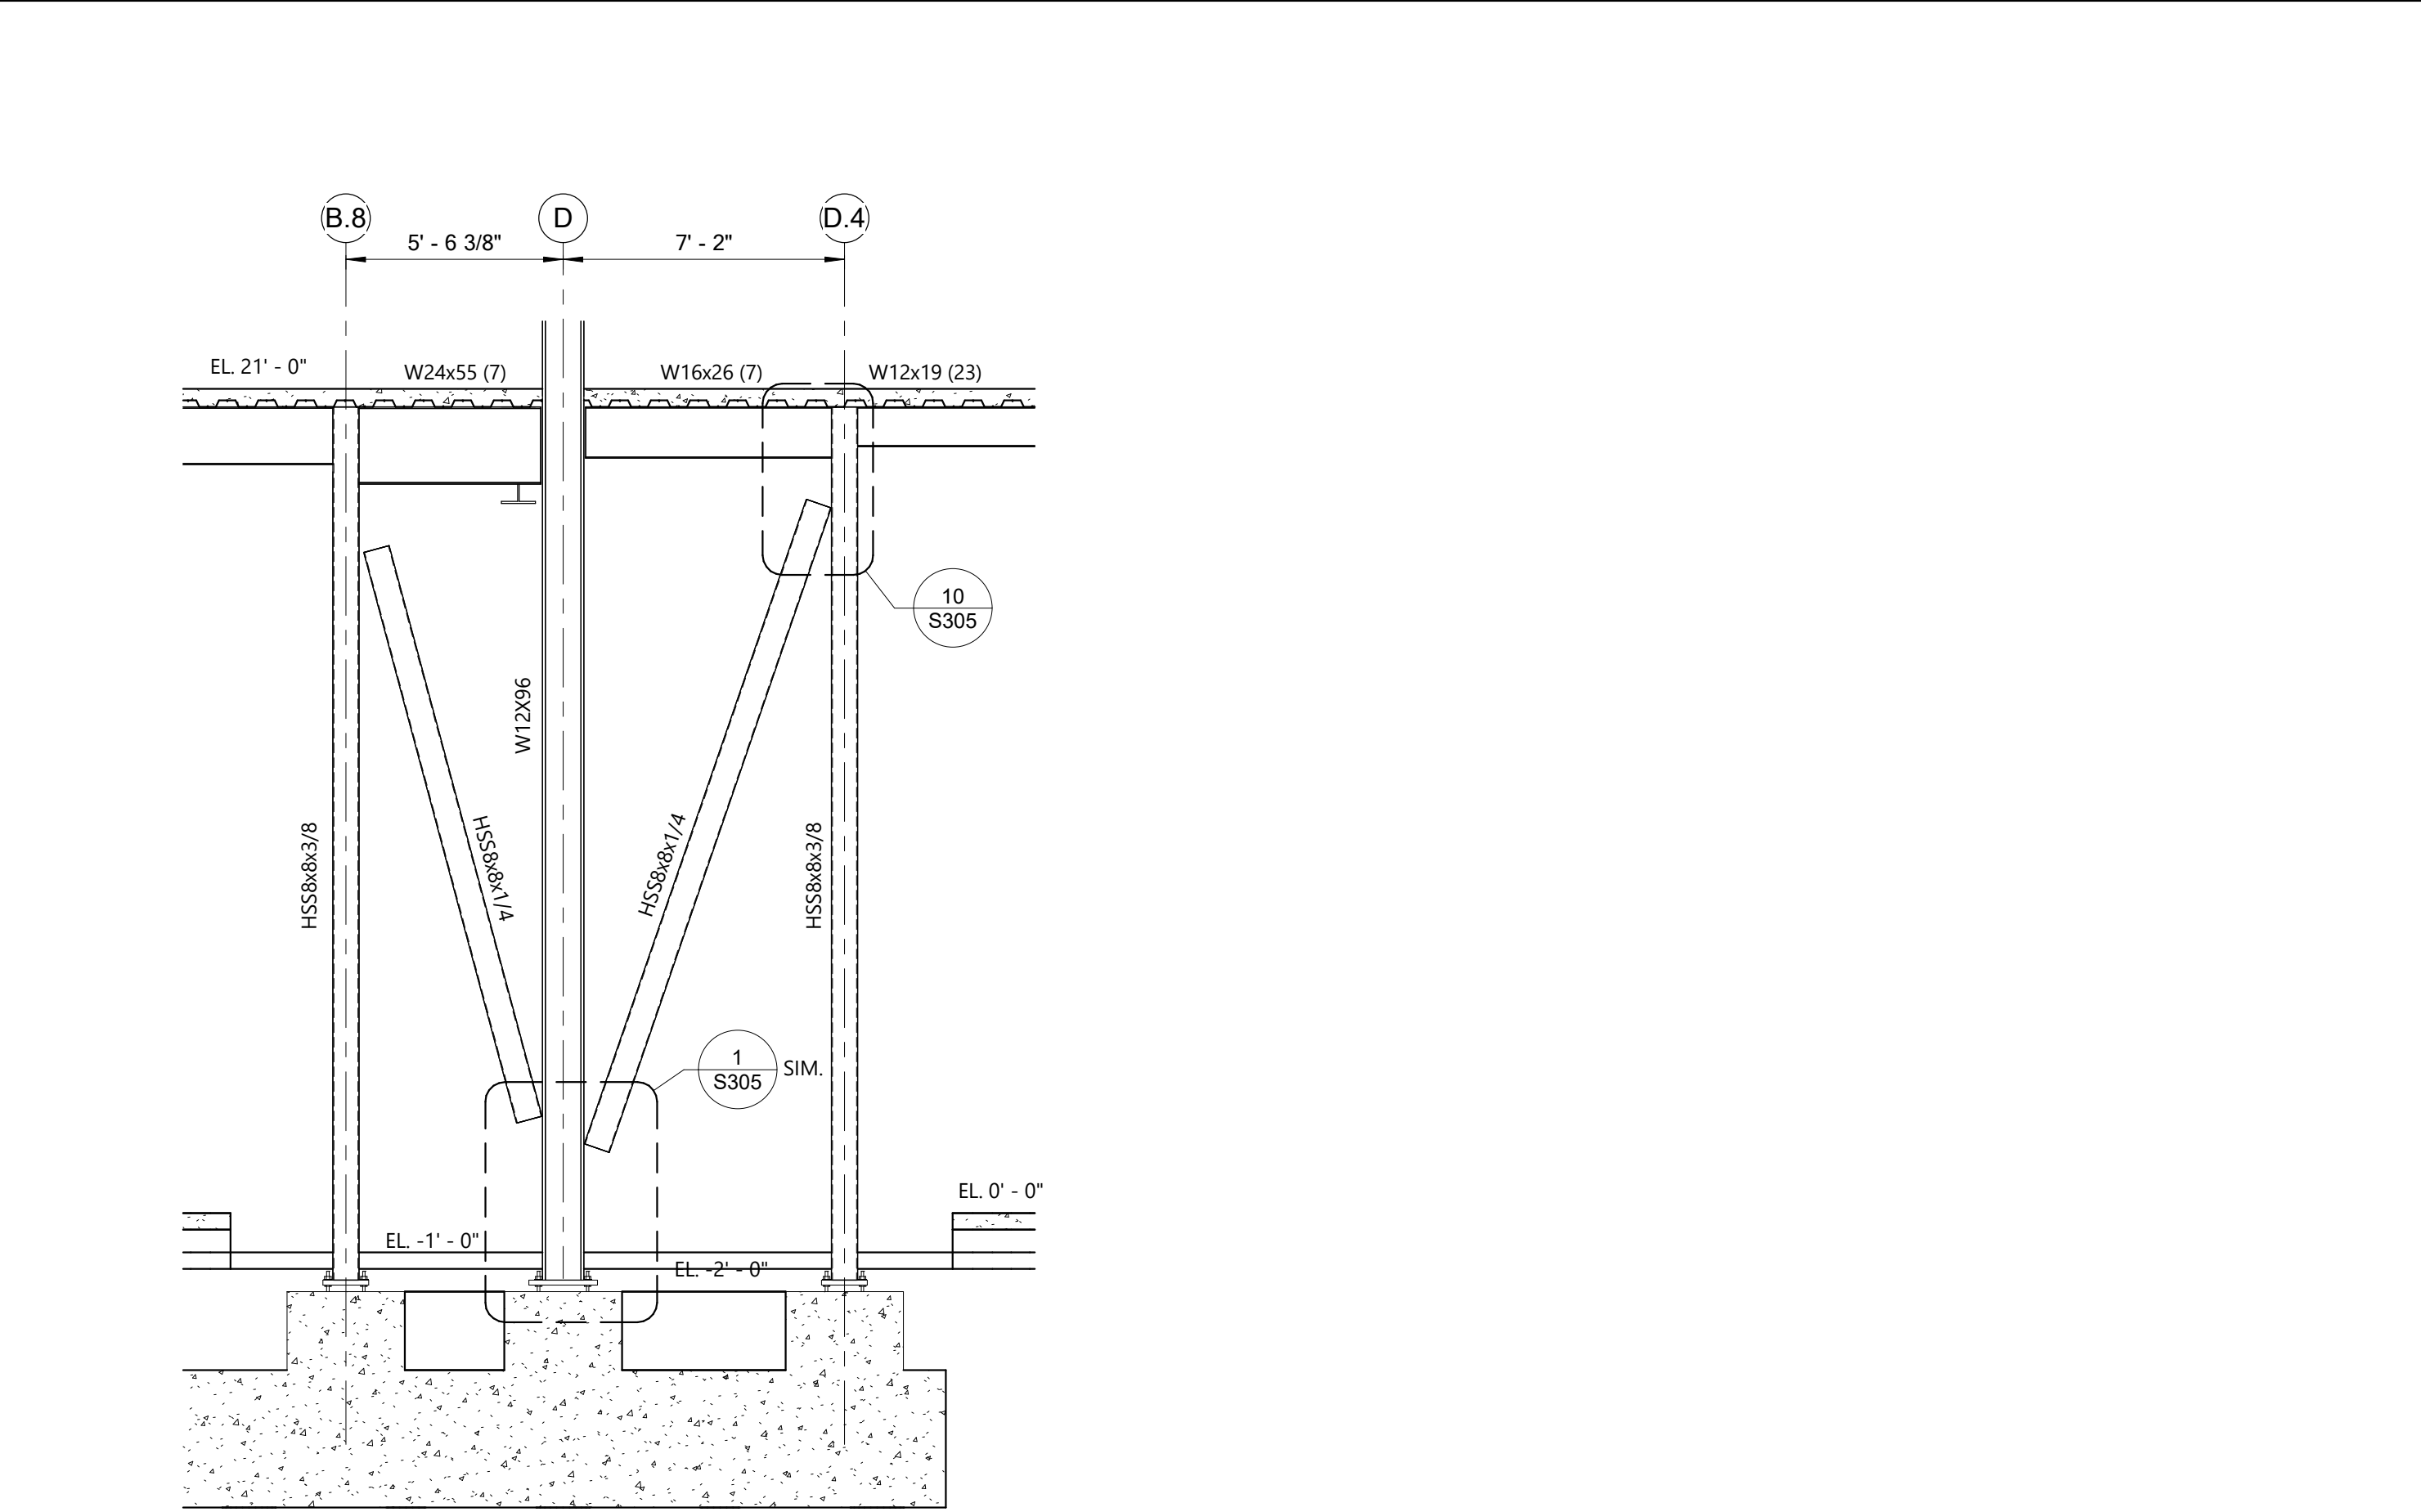

5 Braced Frame BF-5 Along Line 5
1/4" = 1'-0"