


- 1-HOUR RATED PARTITION (1)
- 2-HOUR RATED BARRIER (2)
- SMOKE PARTITION (S)

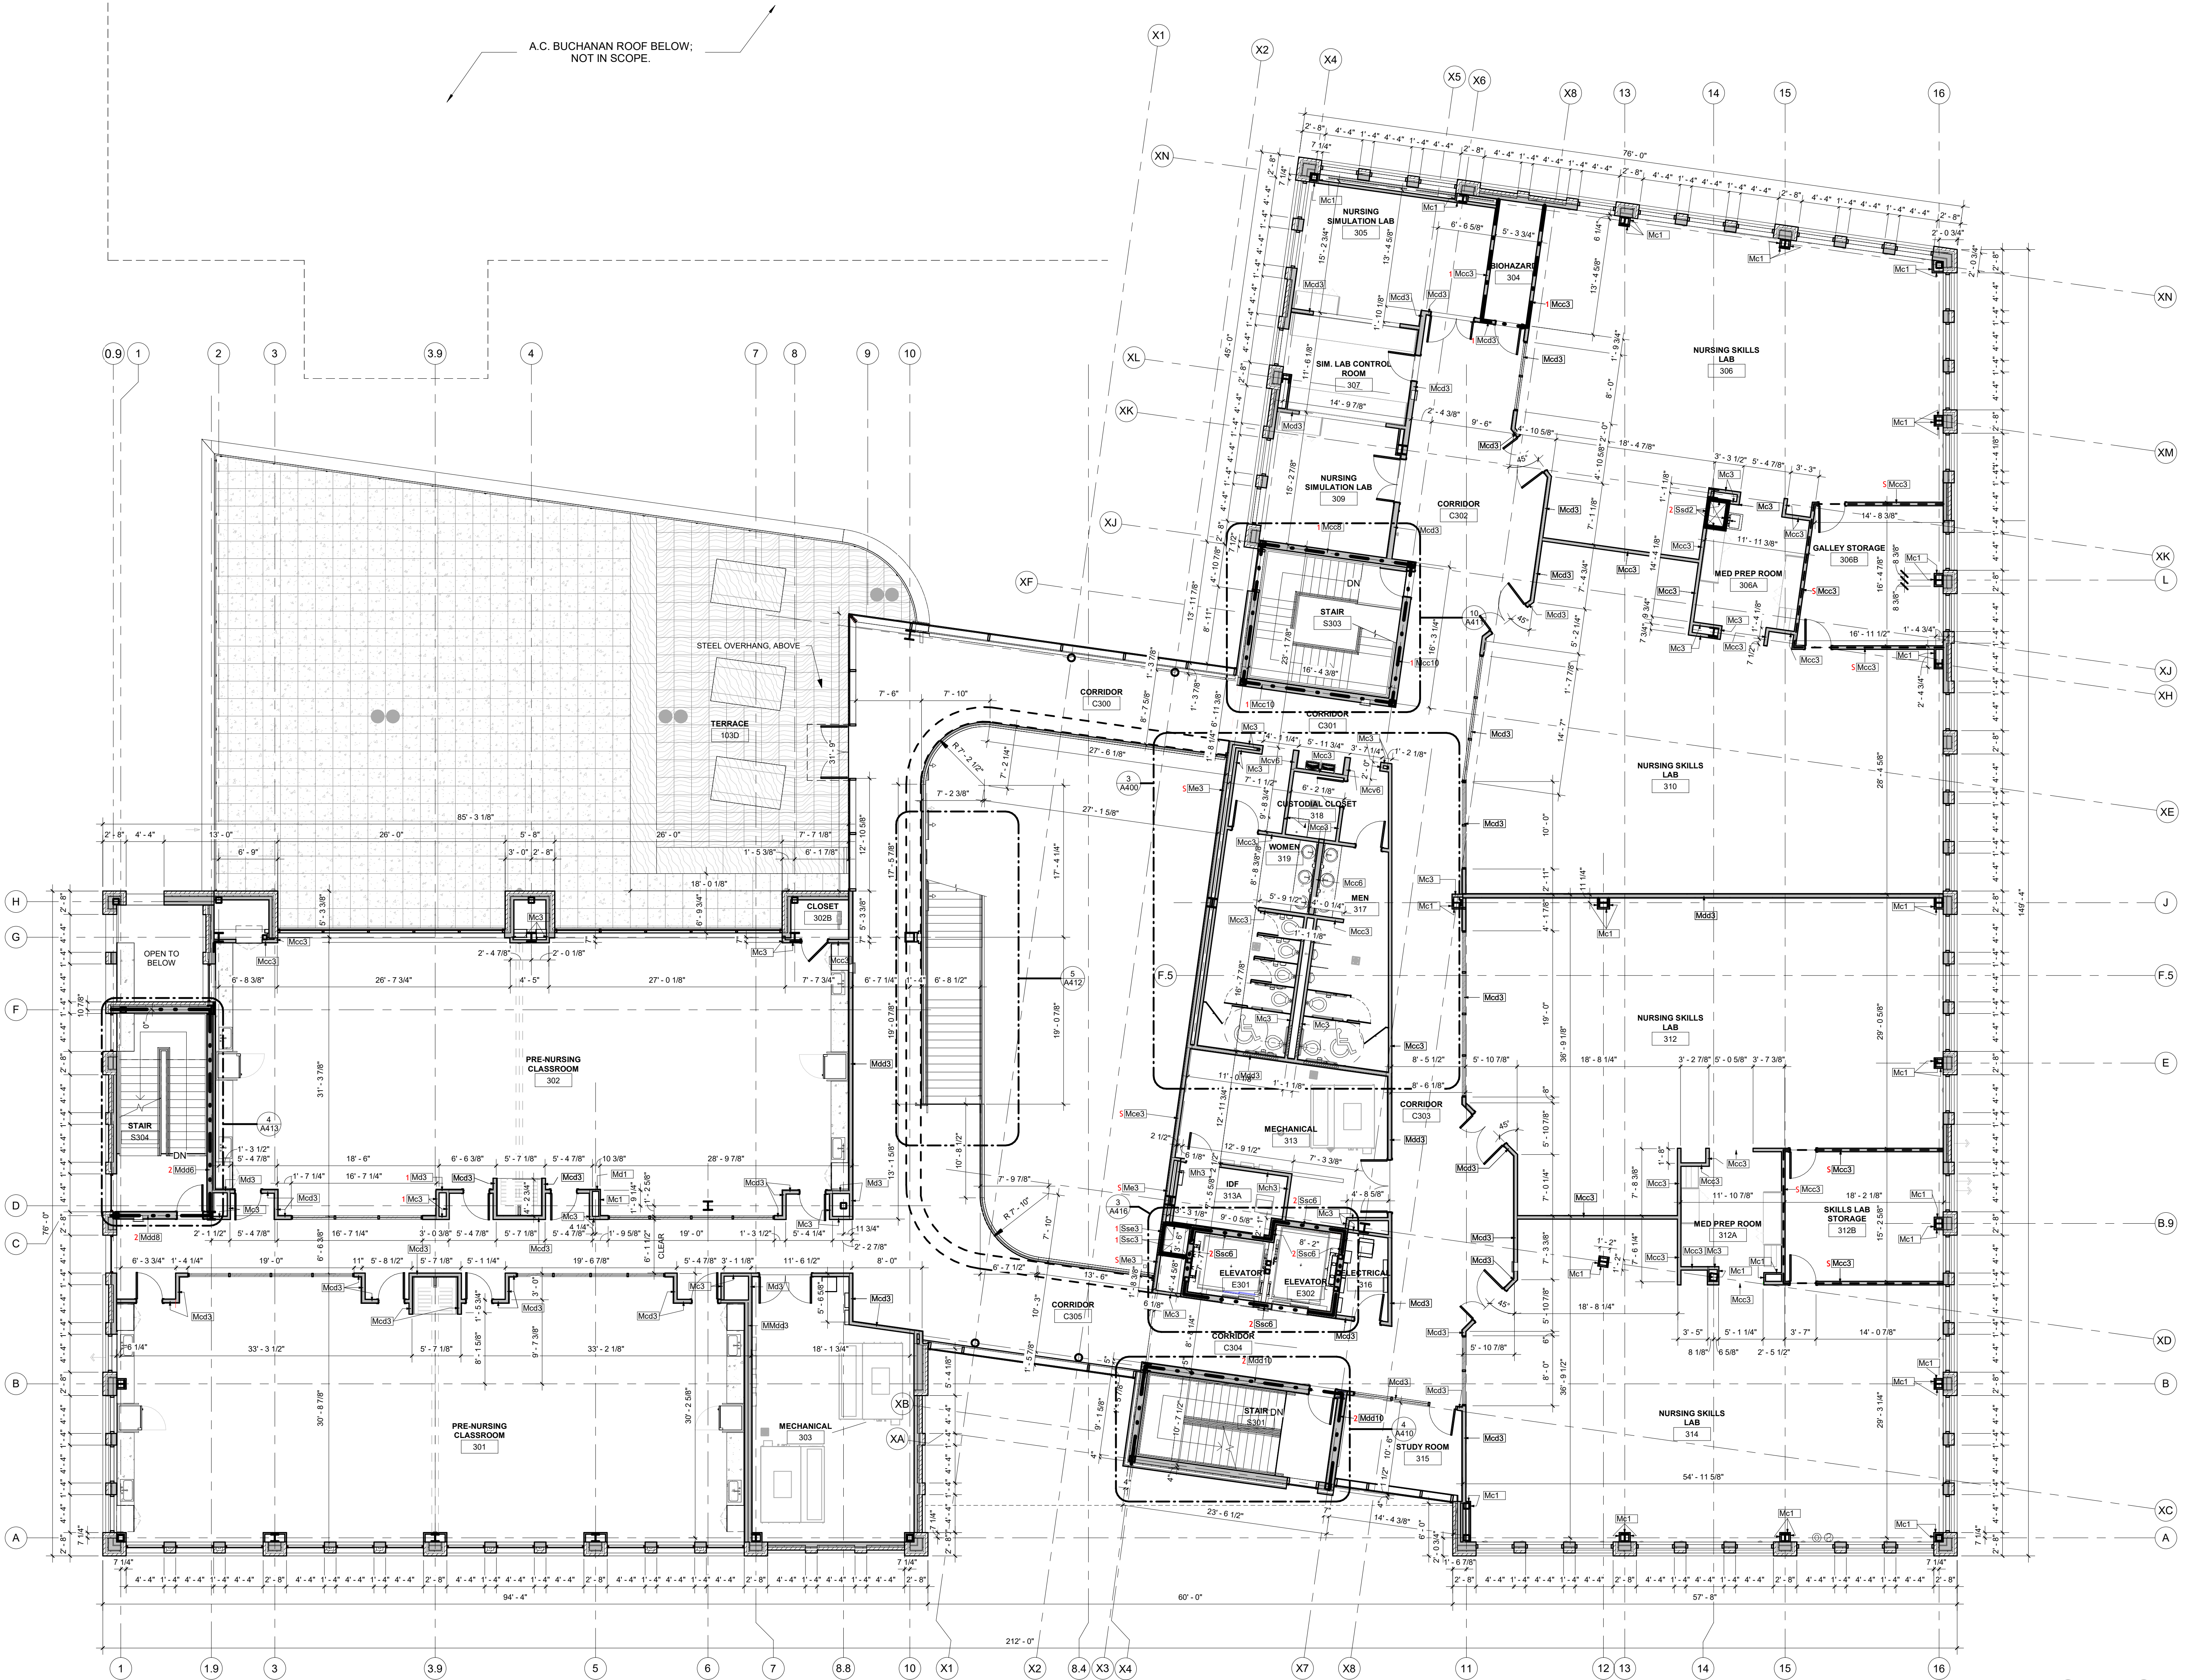

1 THIRD FLOOR PLAN  
1/8" = 1'-0" | RE:1/A100



A.C. BUCHANAN ROOF BELOW;  
NOT IN SCOPE.


CONSULTANTS  
Monsieur & Associates, LLC  
CABO Landscape Architecture, LLC  
Fox Nease Engineering, LLC  
S&S O'Brien  
Associated Design Group, Inc.  
Specialty Architect

ISSUE FOR BID  
LOUISIANA STATE UNIVERSITY  
ALEXANDRIA  
DOWNTOWN HEALTH SERVICES CENTER  
800 JACKSON ST.  
ALEXANDRIA, LA 71301

PROJECT # 19-002-23-01  
ARCH PROJECT # 2023.20 / 1031.00-23  
SITE ID NEW SITE CODE: 6-00-023  
DATE OCTOBER 10, 2023

Ashe Broussard Weinzettle Architects, LLP  
Tipton Associates APAC, A Joint Venture  
301 Jackson Street, Suite 205  
Alexandria, LA 71301

NO. REVISION DATE

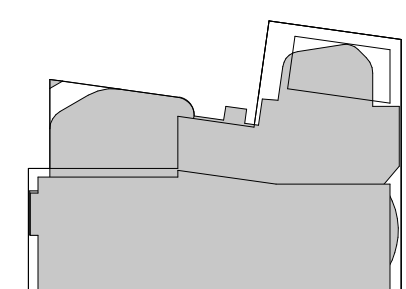THIRD FLOOR PLAN-  
DIMENSIONS

A103D