


KEYNOTES

- 5.68 CABLE GUARDRAIL  
7.03 PREFINISHED COPING FLASHING  
7.18 2-INCH THICK LINER M BOARD  
7.22 ROOF DRAIN  
7.35 ROOF ACCESS LADDER  
7.56 COLD-ADHESIVE SBS MODIFIED BITUMEN MEMBRANE ROOFING (BASE BID);  
ALTERNATE NO. 1: REPLACE BASE BID ROOF WITH PROTECTED MEMBRANE ROOF WITH PAVES SYSTEM  
9.24 MULLION GAP CLOSURE, SEE LIFE SAFETY PLANS FOR FIRE-RATING  
10.05 EXTERIOR DIMENSIONAL LOGO SIGNAGE  
10.07 CORNER GUARD  
22.03 BOTTLE FILLER AND/OR DRINKING FOUNTAIN, SEE PLUMBING  
32.04 ROOFTOP PLANTER, SEE LANDSCAPE

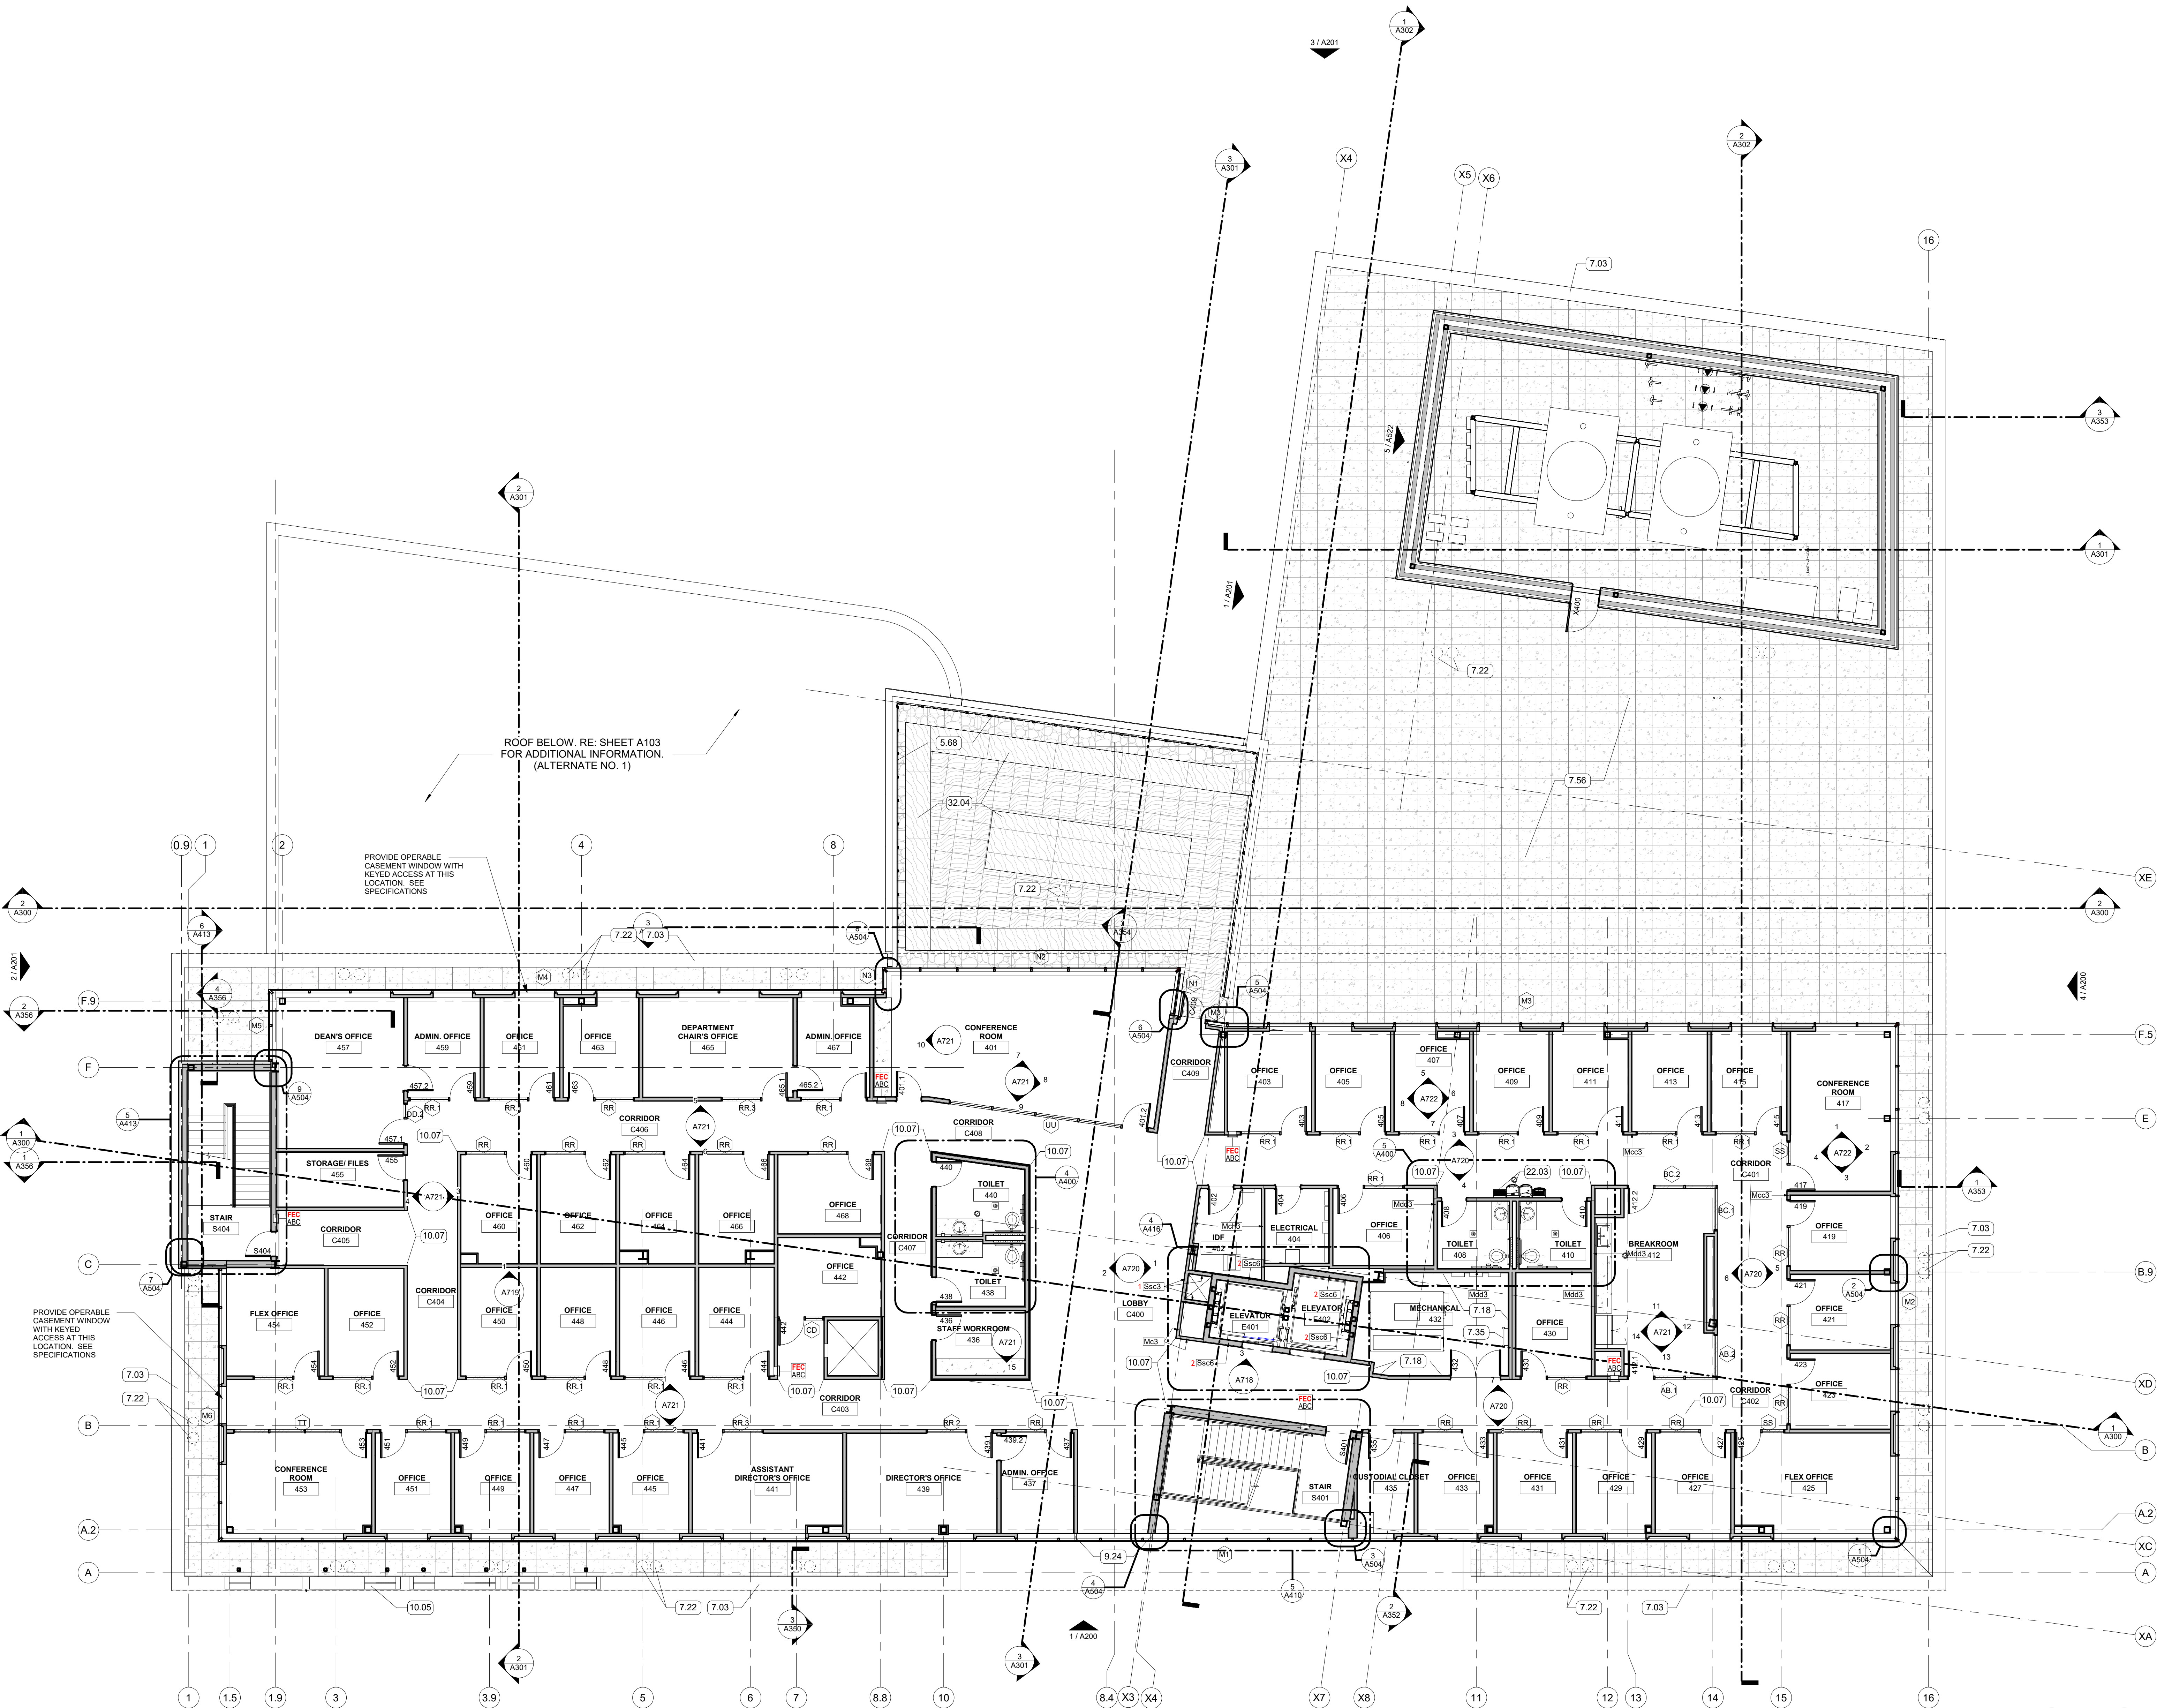

1 FOURTH FLOOR PLAN  
1/8" = 1'-0" | RE: 1/A200

