


KEYNOTES

- 7.05 MCM PANEL SOFFIT
7.18 2-INCH THICK LINER M BOARD
8.08 EDGE OF SMOKE CURTAIN COVER; ALIGN
EDGE WITH ADJACENT WALL
8.12 FOLDING PARTITION TRACK
10.09 CEILING-MOUNTED CURTAIN TRACK AND
PRIVACY CURTAIN

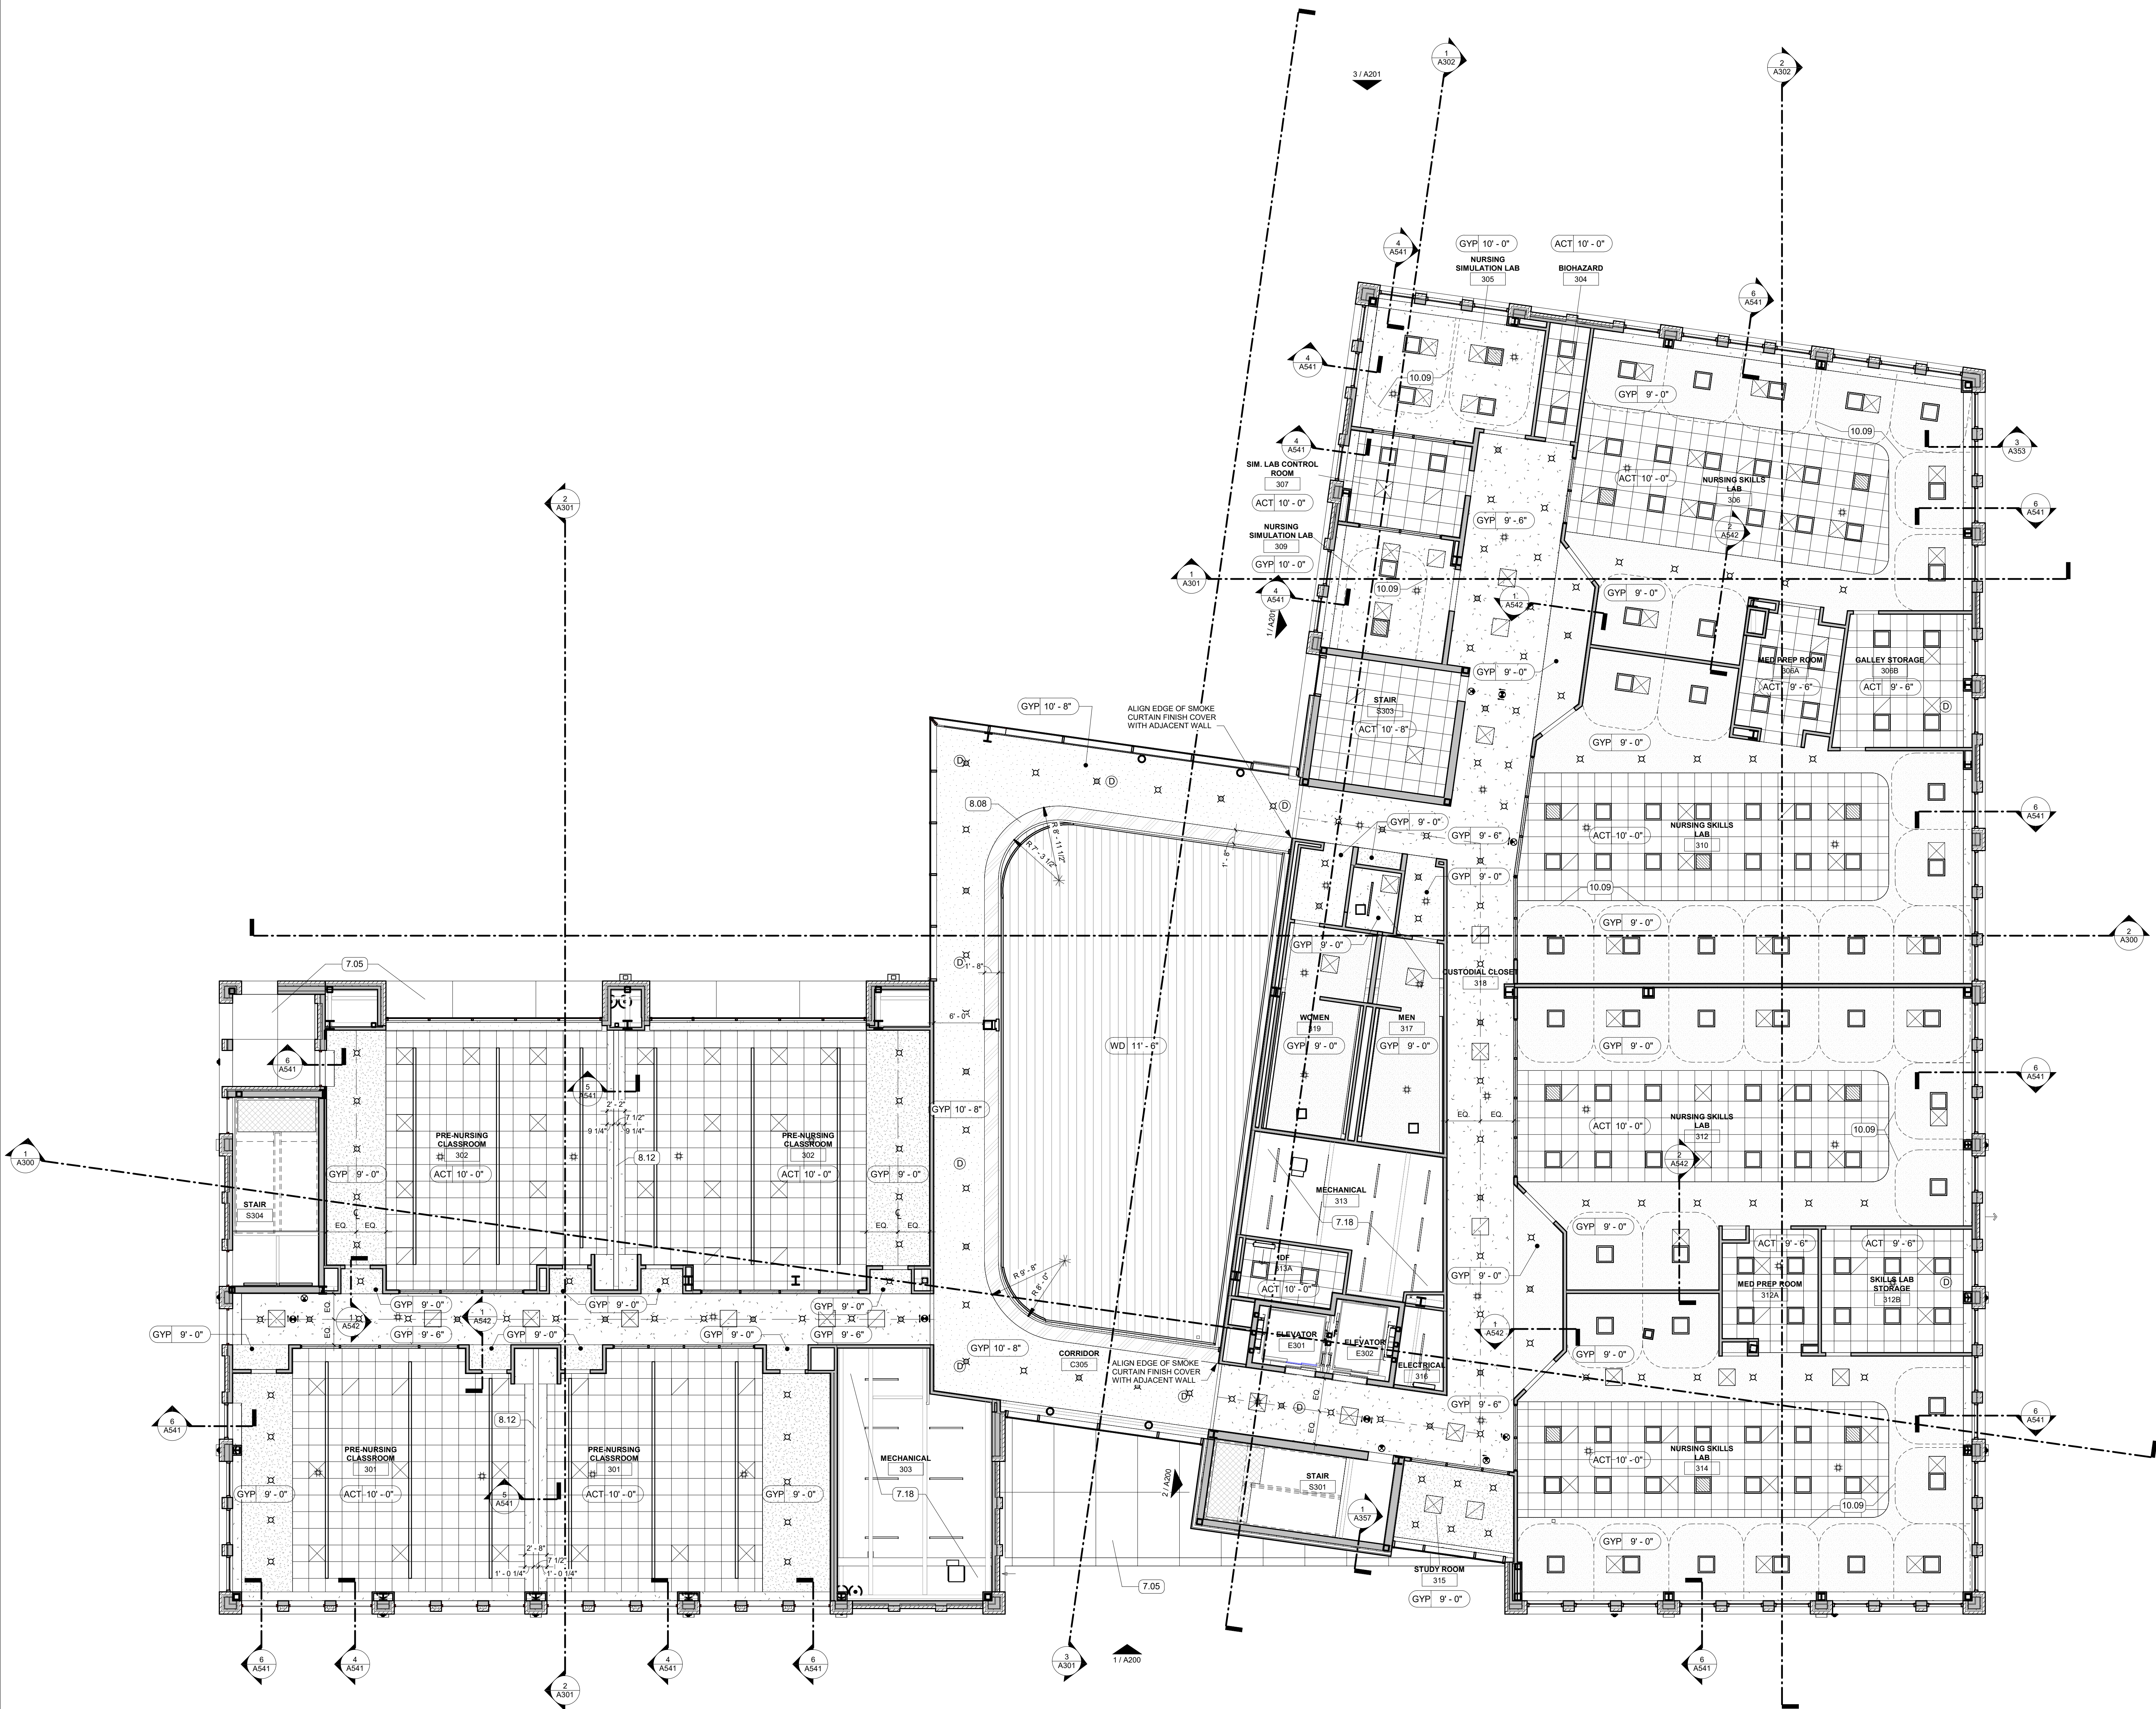

LEGEND

- 2' x 2' SUSPENDED ACOUSTICAL CEILING
2' x 4' SUSPENDED ACOUSTICAL CEILING
PAINTED DRYWALL CEILING
WOOD VENEER ACOUSTICAL CEILING
SUPPLY AIR DIFFUSER, RE: MECH
RETURN AIR GRILLE, RE: MECH
SMOKE DETECTOR, RE: ELEC
2' x 2' LIGHT FIXTURE, RE: ELEC
SURFACE MOUNTED LIGHT FIXTURE, RE: ELEC
RECESSED DOWNLIGHT, RE: ELEC
EMERGENCY LIGHT, RE: ELEC
CEILING SENSOR, RE: ELEC
EXIT SIGN LIGHT FIXTURE, RE: ELEC