


2 BUILDING SECTION - LONGITUDINAL
1/8" = 1'-0" | RE:1/A101

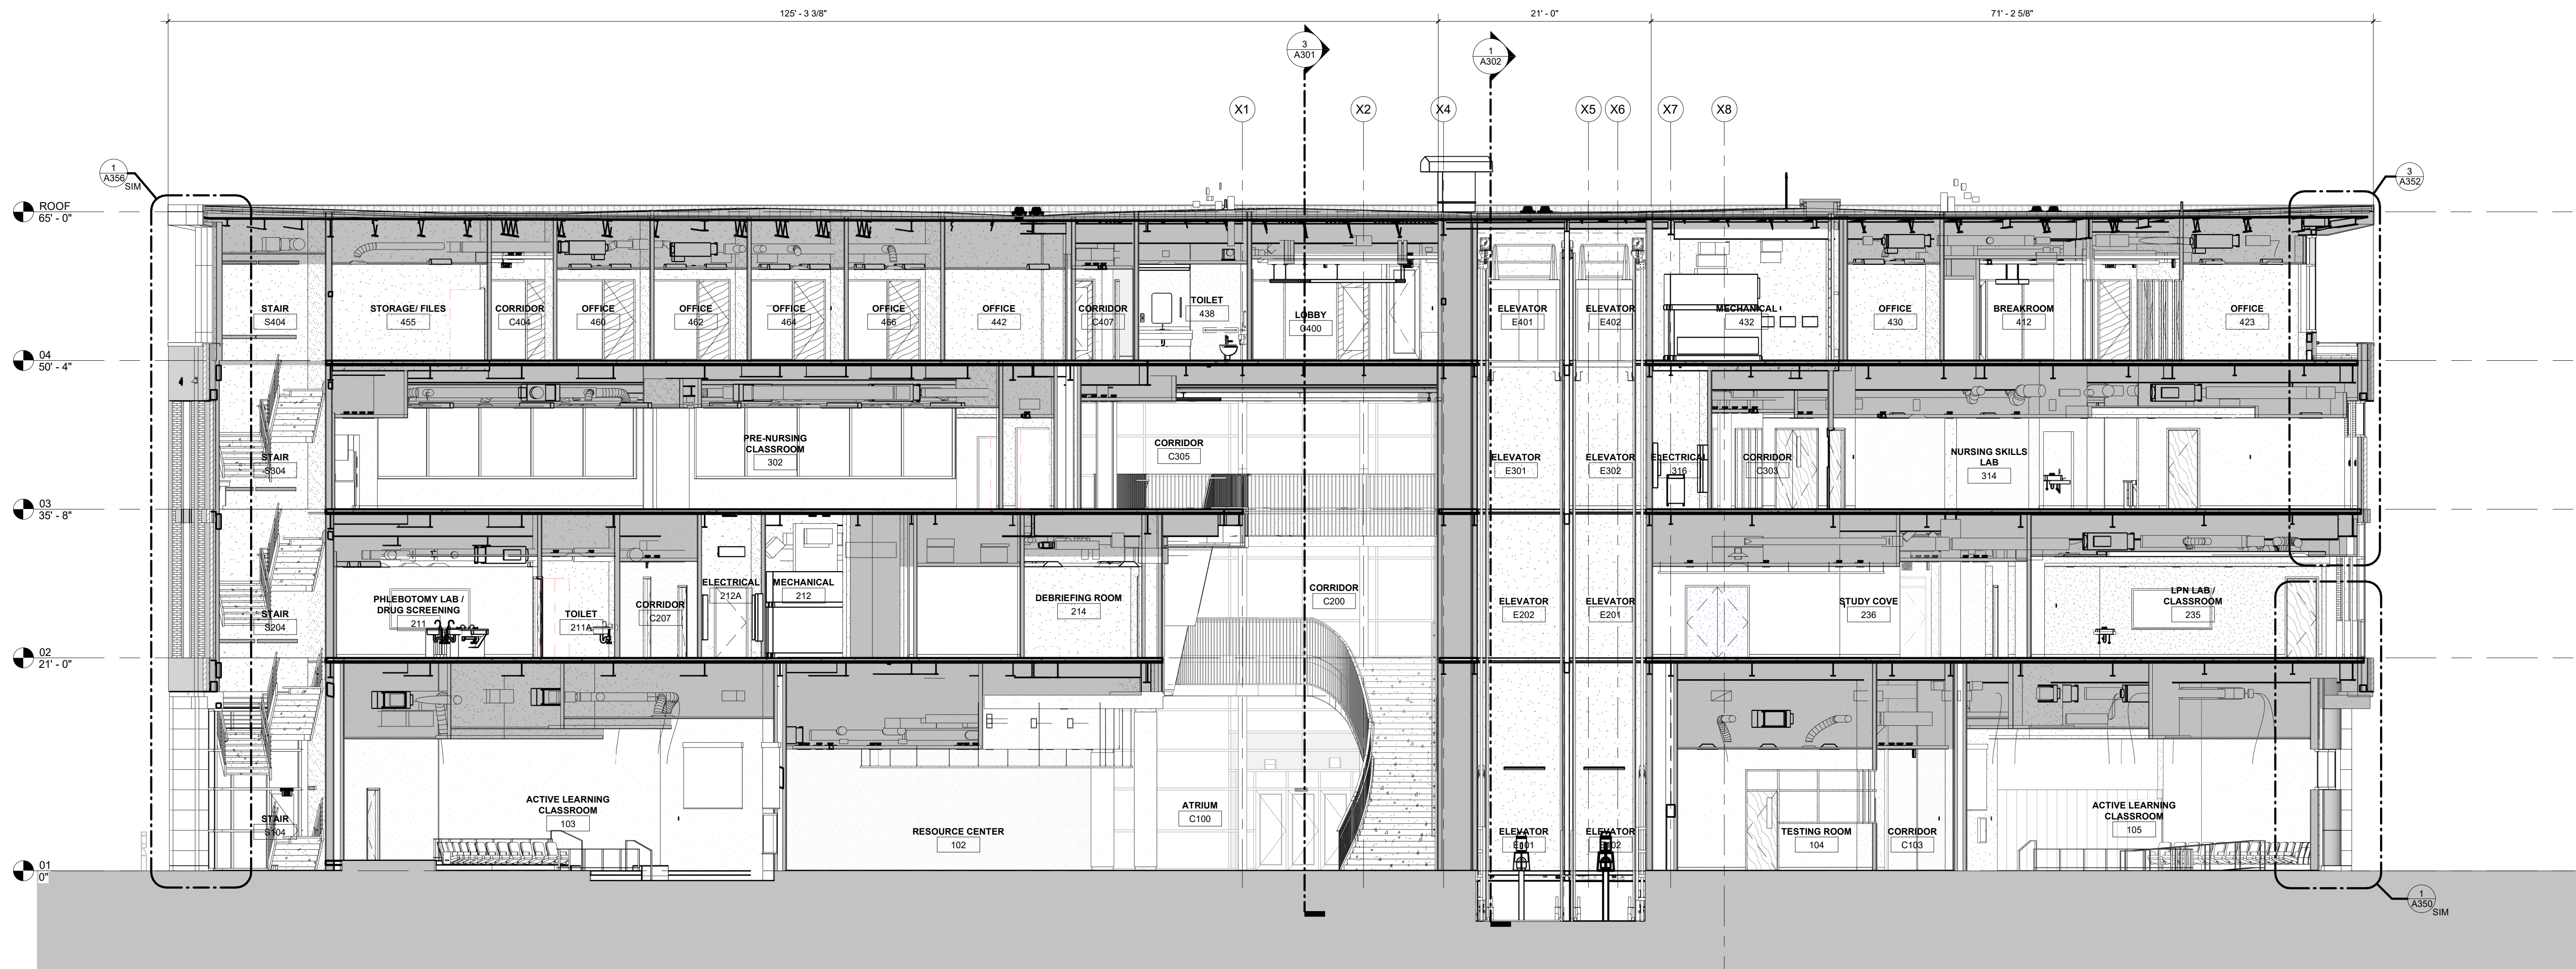

1 BUILDING SECTION - LONGITUDINAL
1/8" = 1'-0" | RE:1/A101