



3 BUILDING SECTION - TRANSVERSE

1/8" = 1'-0" | RE:1/A101

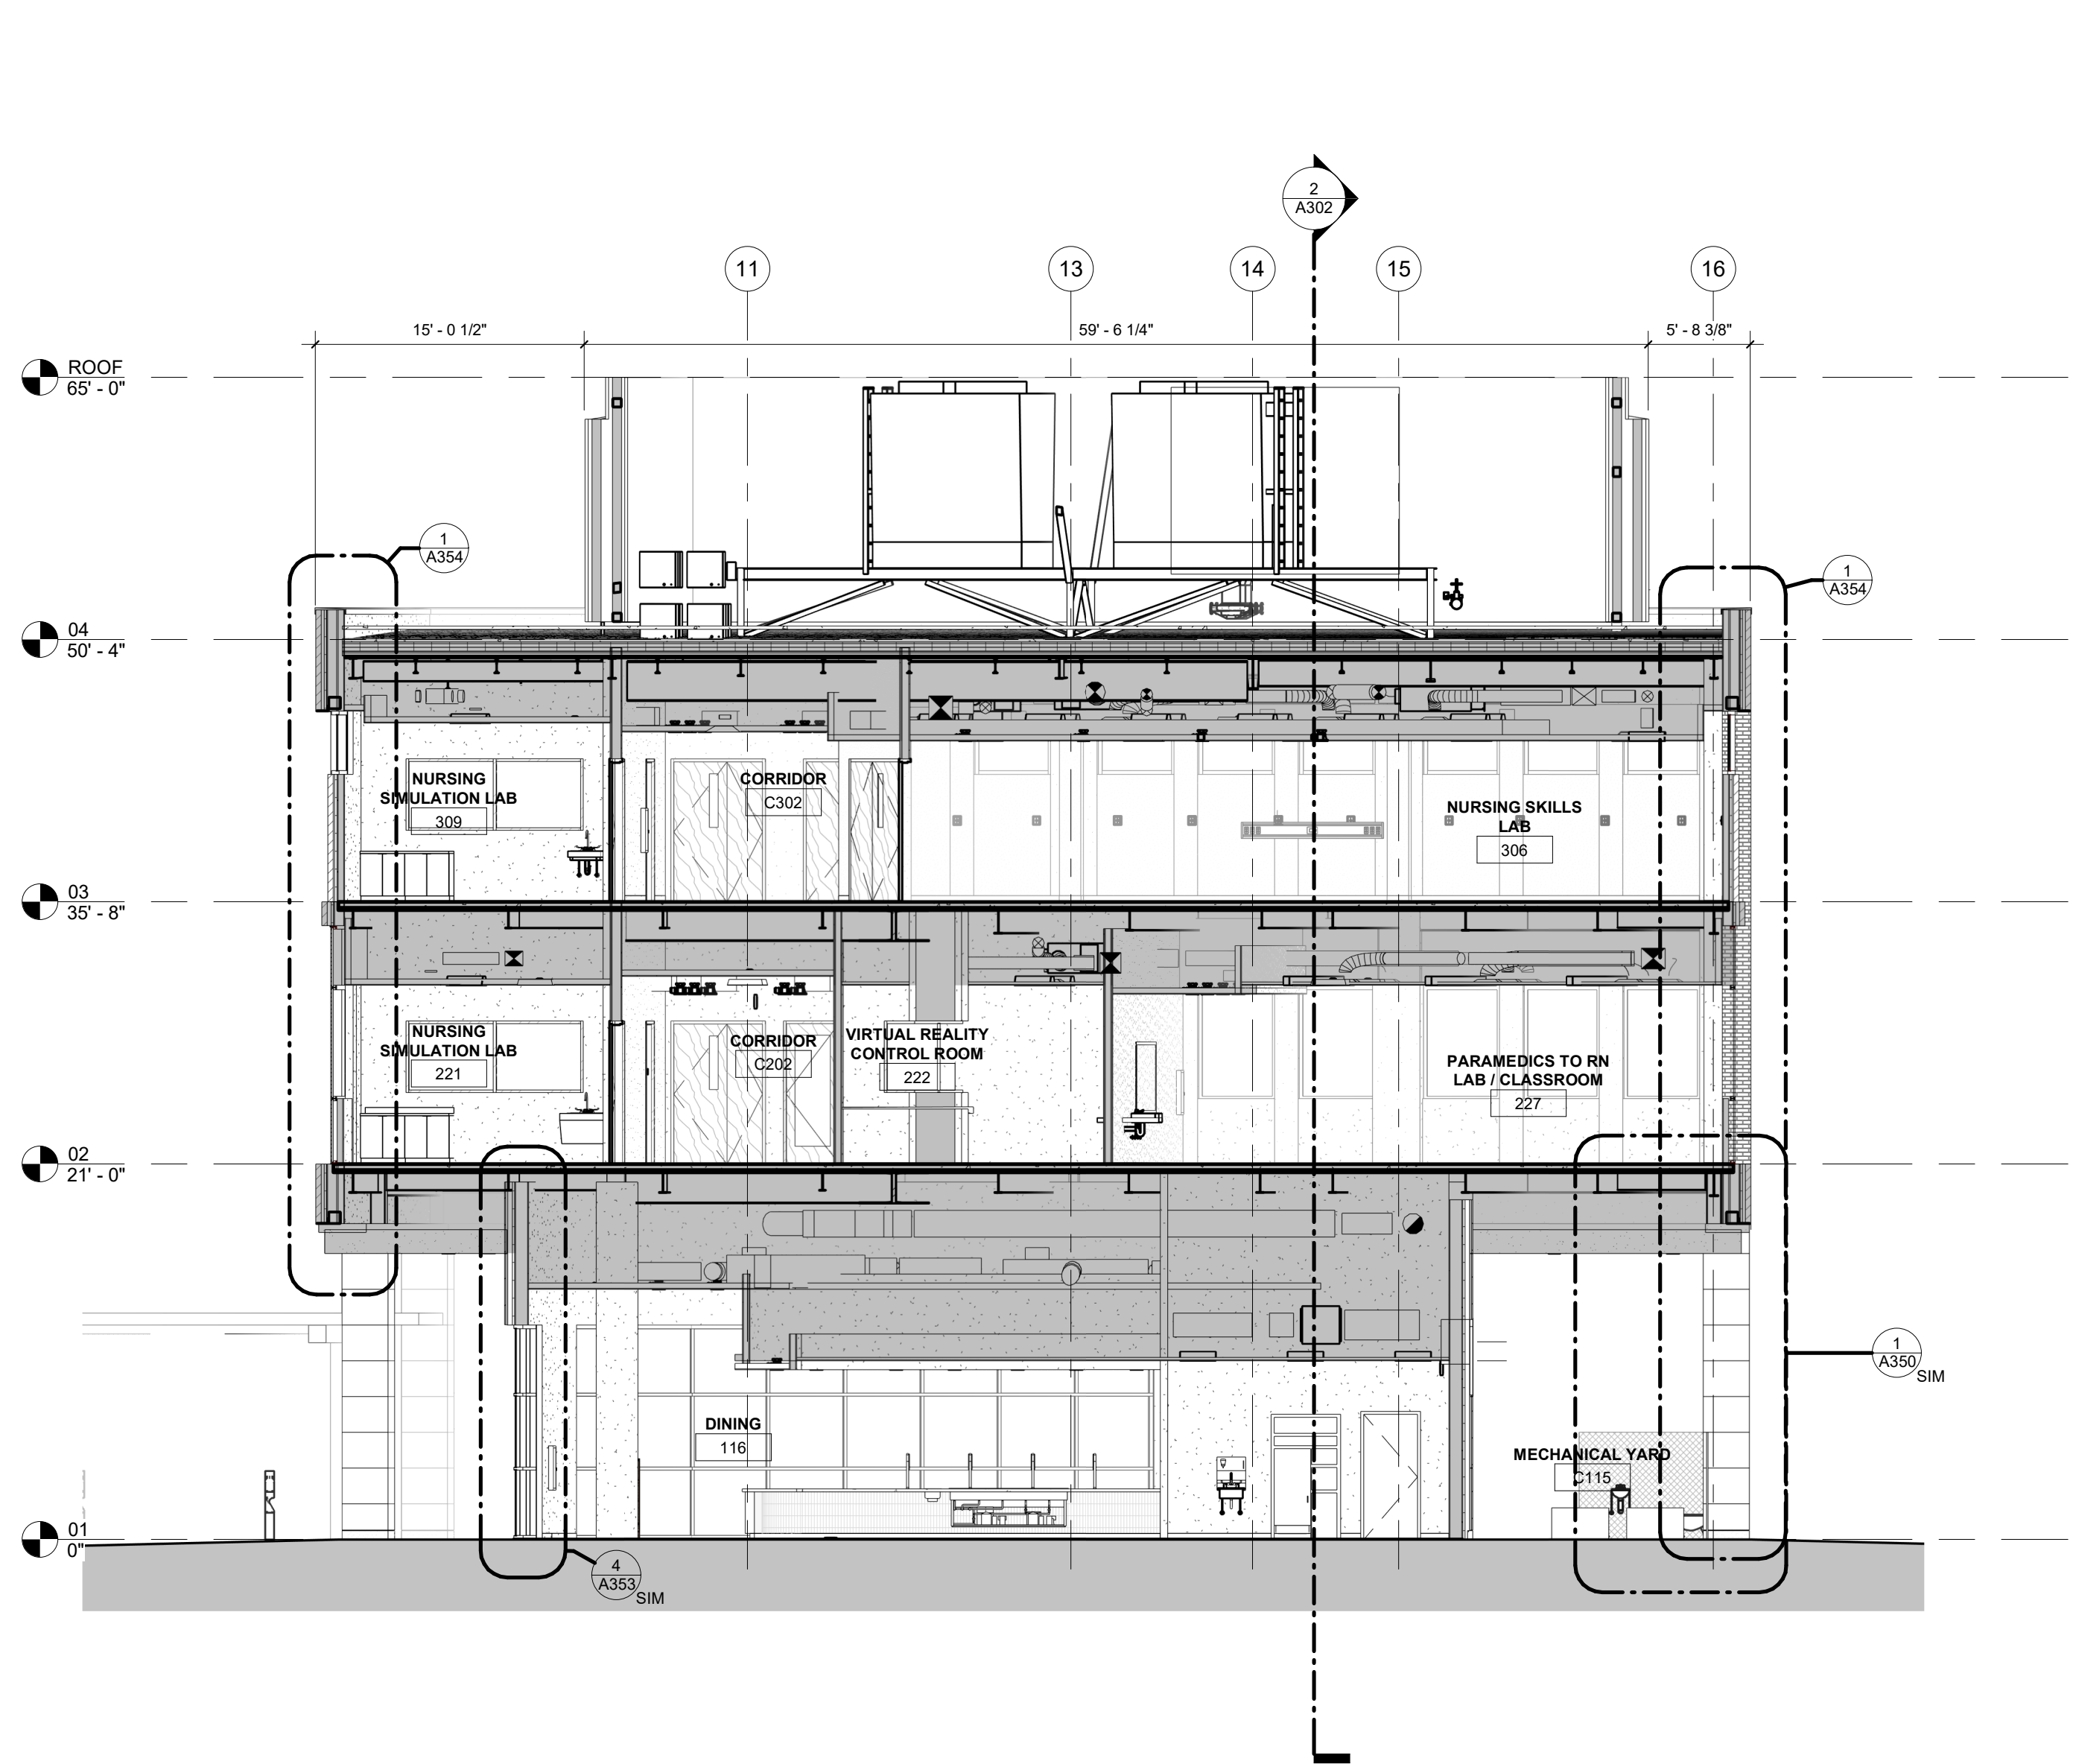

1 BUILDING SECTION - LONGITUDINAL

1/8" = 1'-0" | RE:1/A101

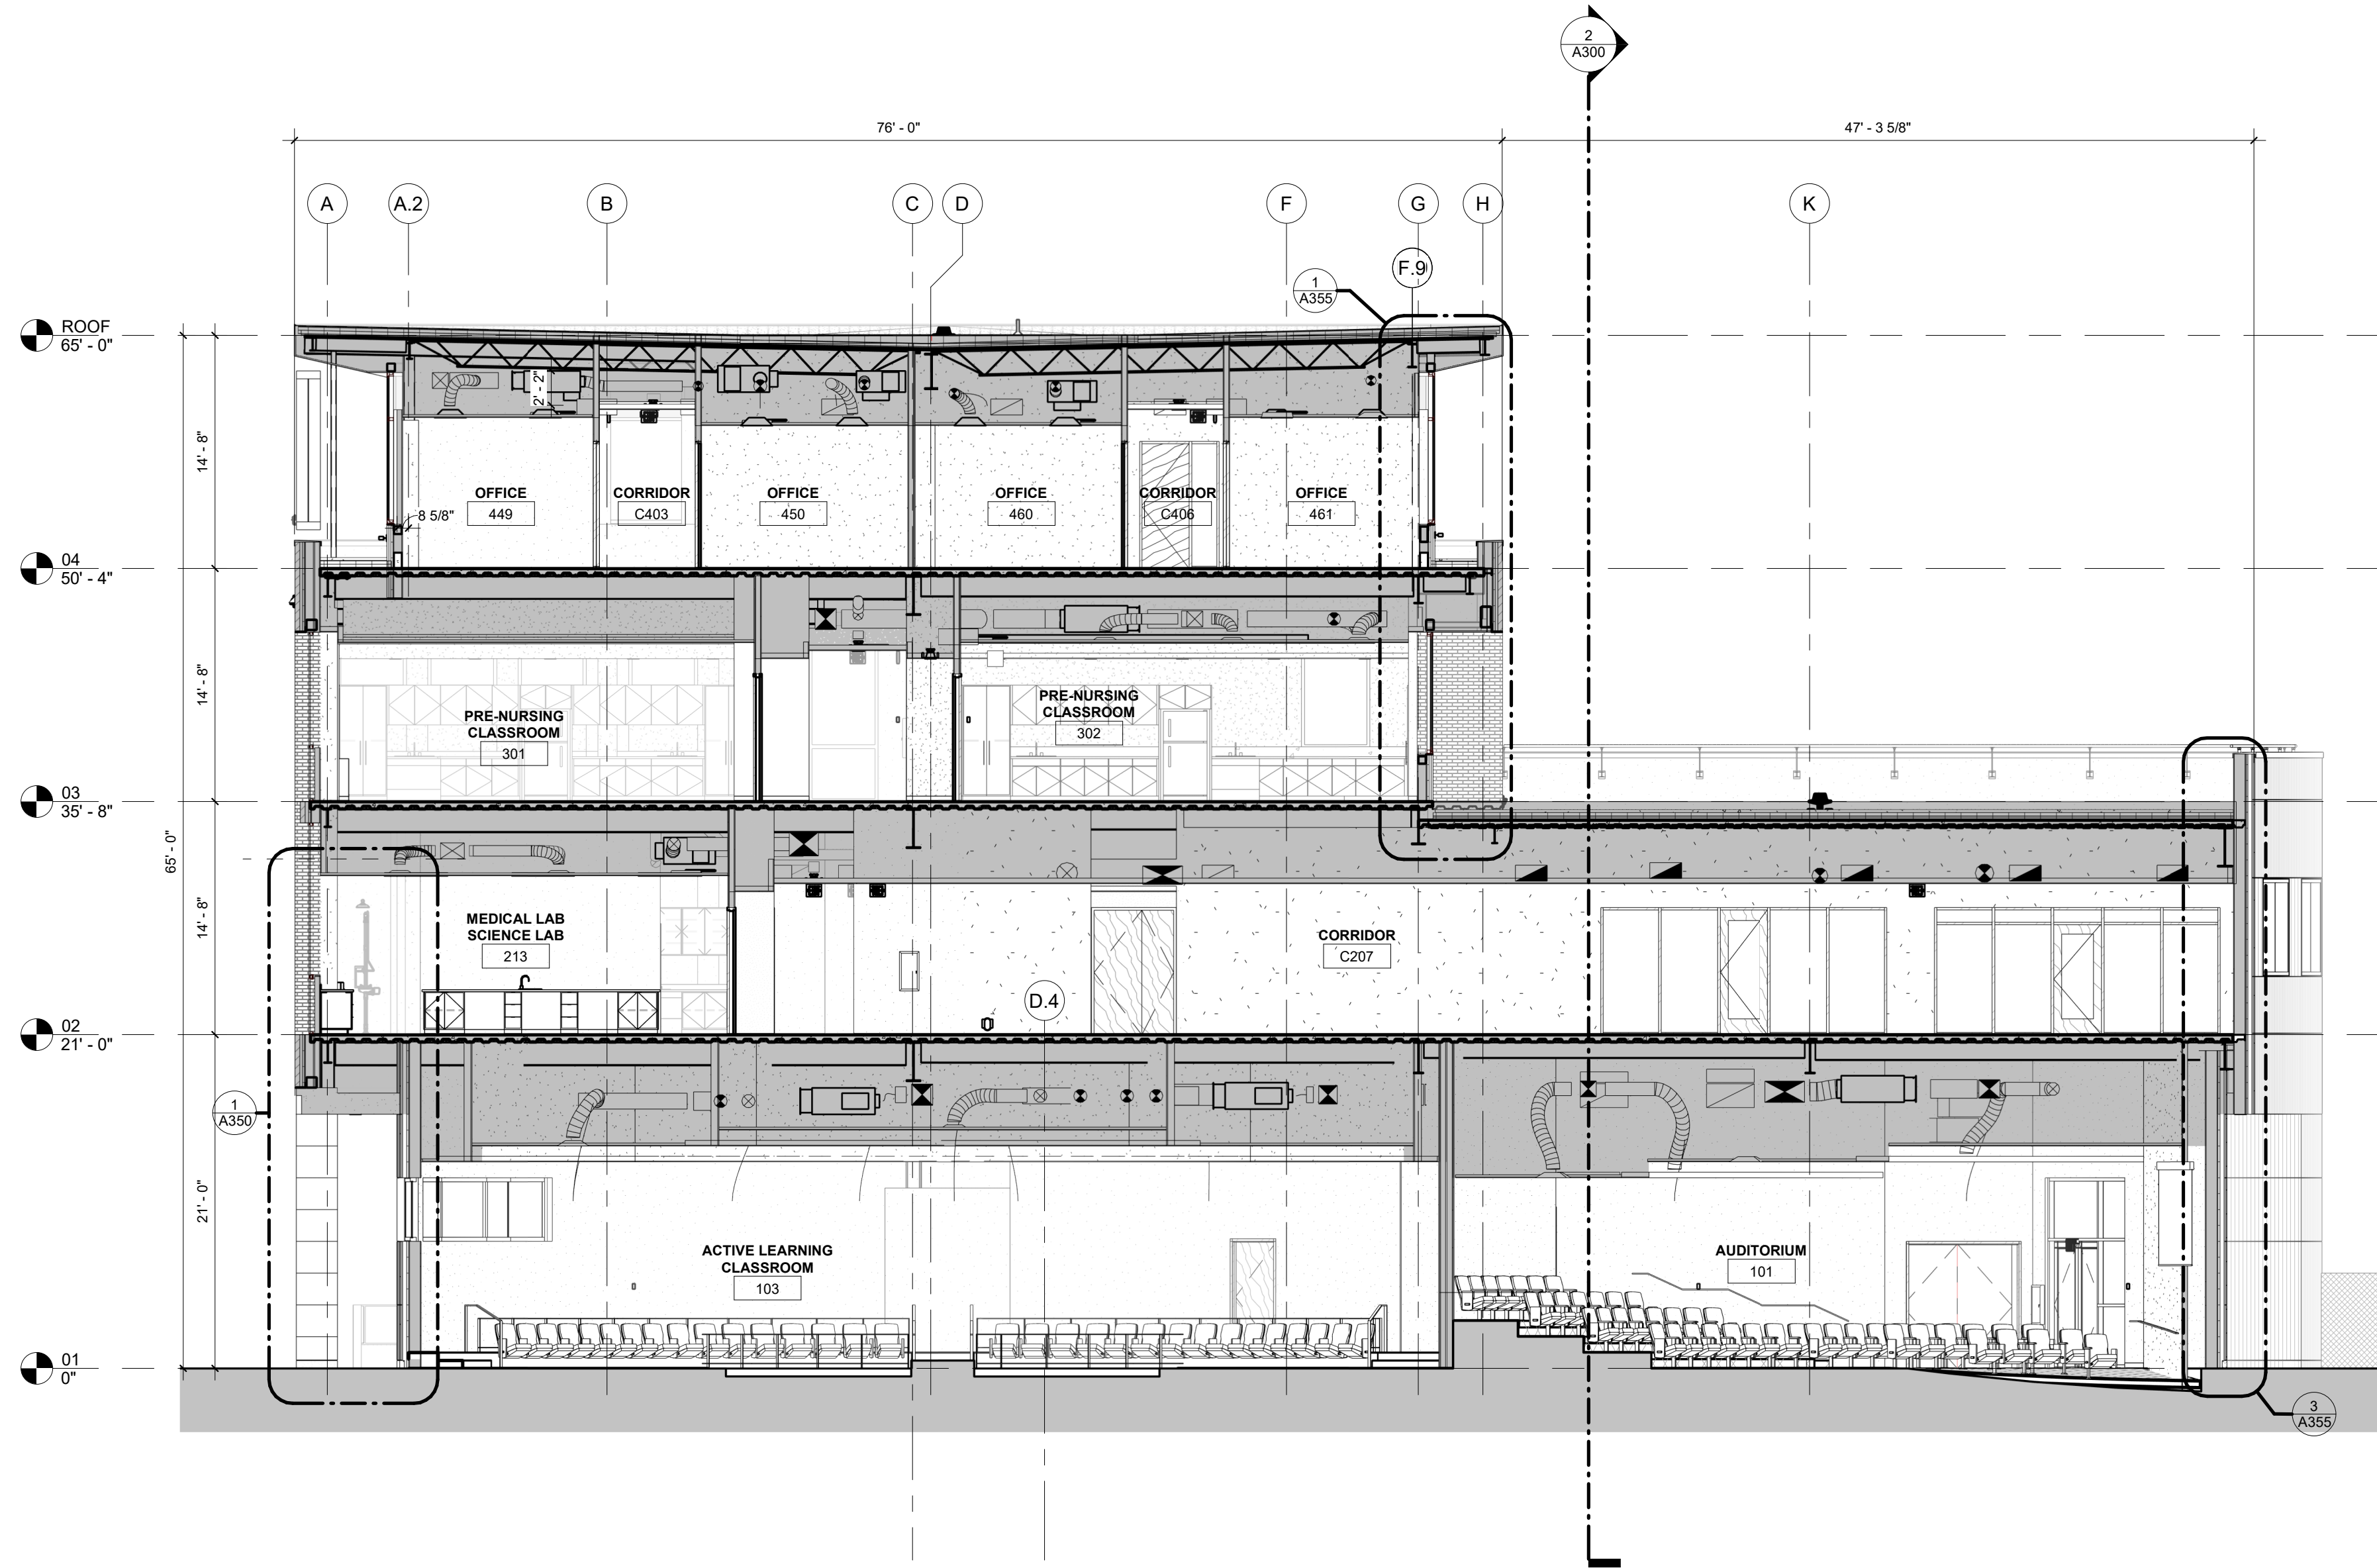

2 BUILDING SECTION - TRANSVERSE

1/8" = 1'-0" | RE:1/A101