




17 ENLARGED RR ELEVATION - 319 WEST  
1/4" = 1'-0" | RE:3/A400

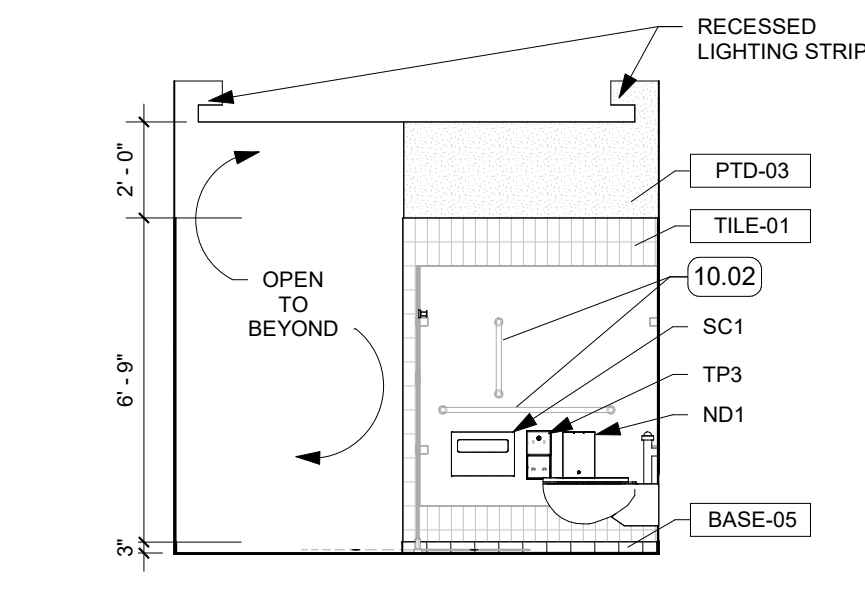


18 ENLARGED RR ELEVATION - 319 NORTH  
1/4" = 1'-0" | RE:3/A400

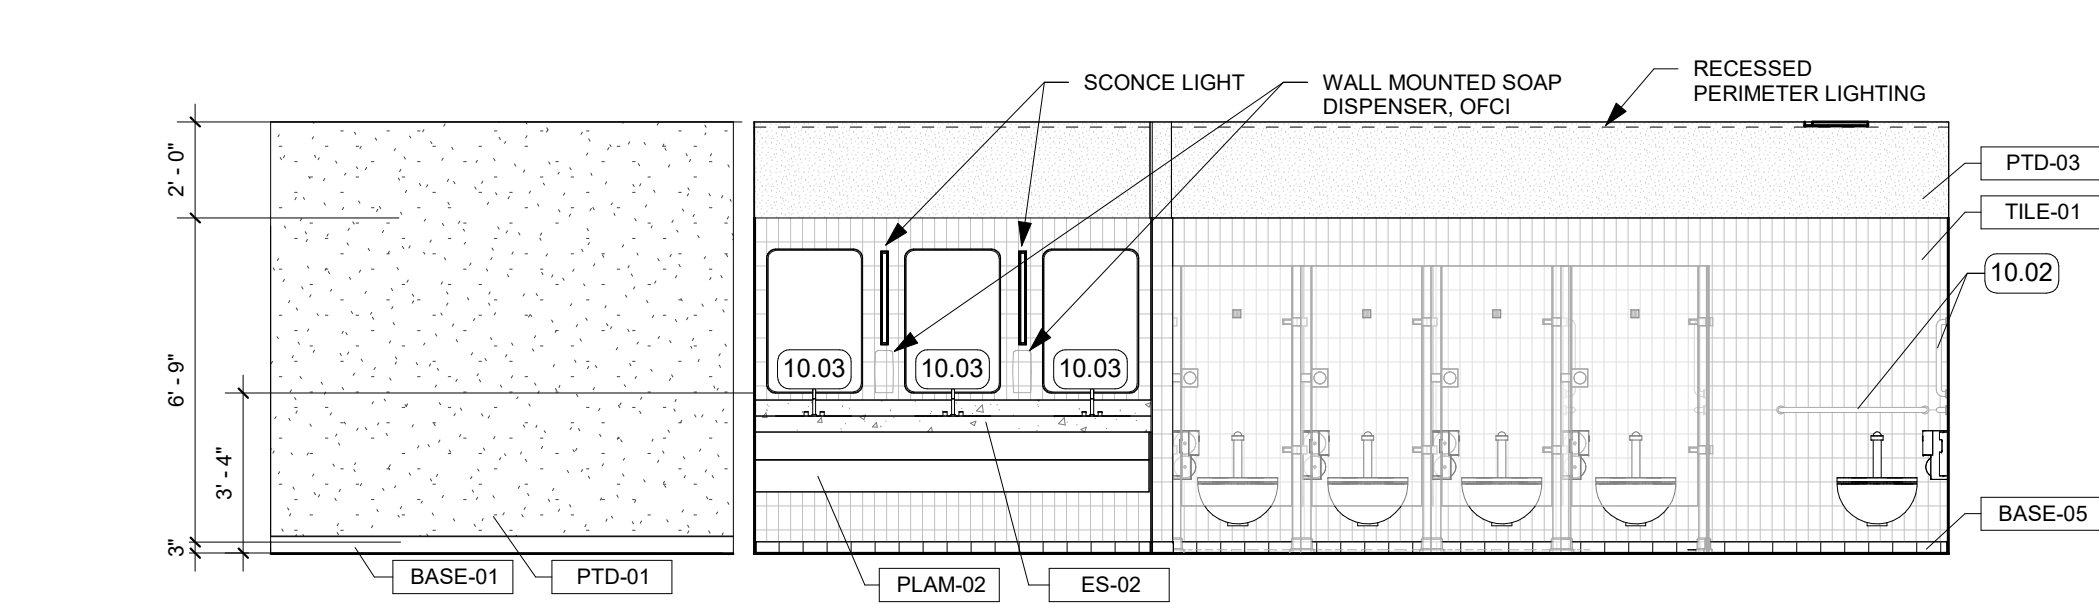


19 ENLARGED RR ELEVATION - 319 EAST  
1/4" = 1'-0" | RE:3/A400

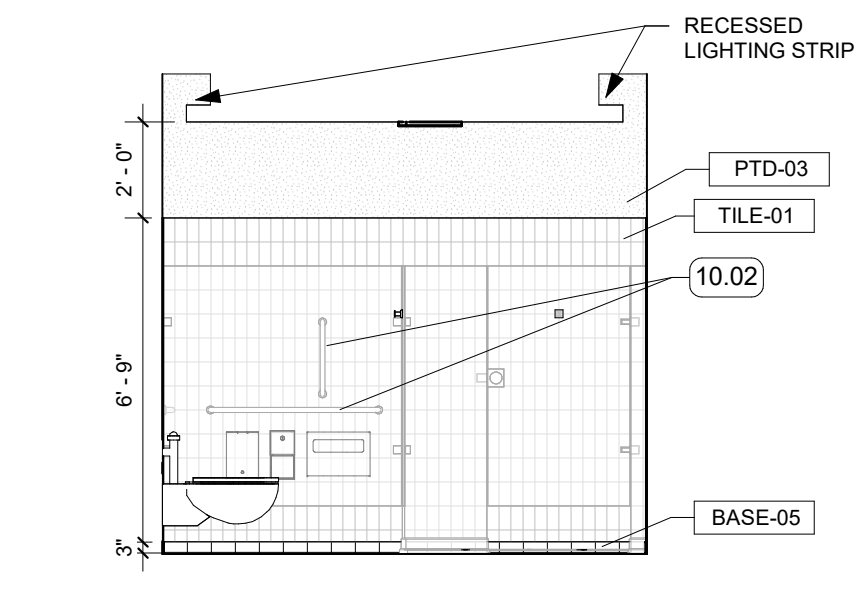


20 ENLARGED RR ELEVATION - 319 SOUTH  
1/4" = 1'-0" | RE:3/A400

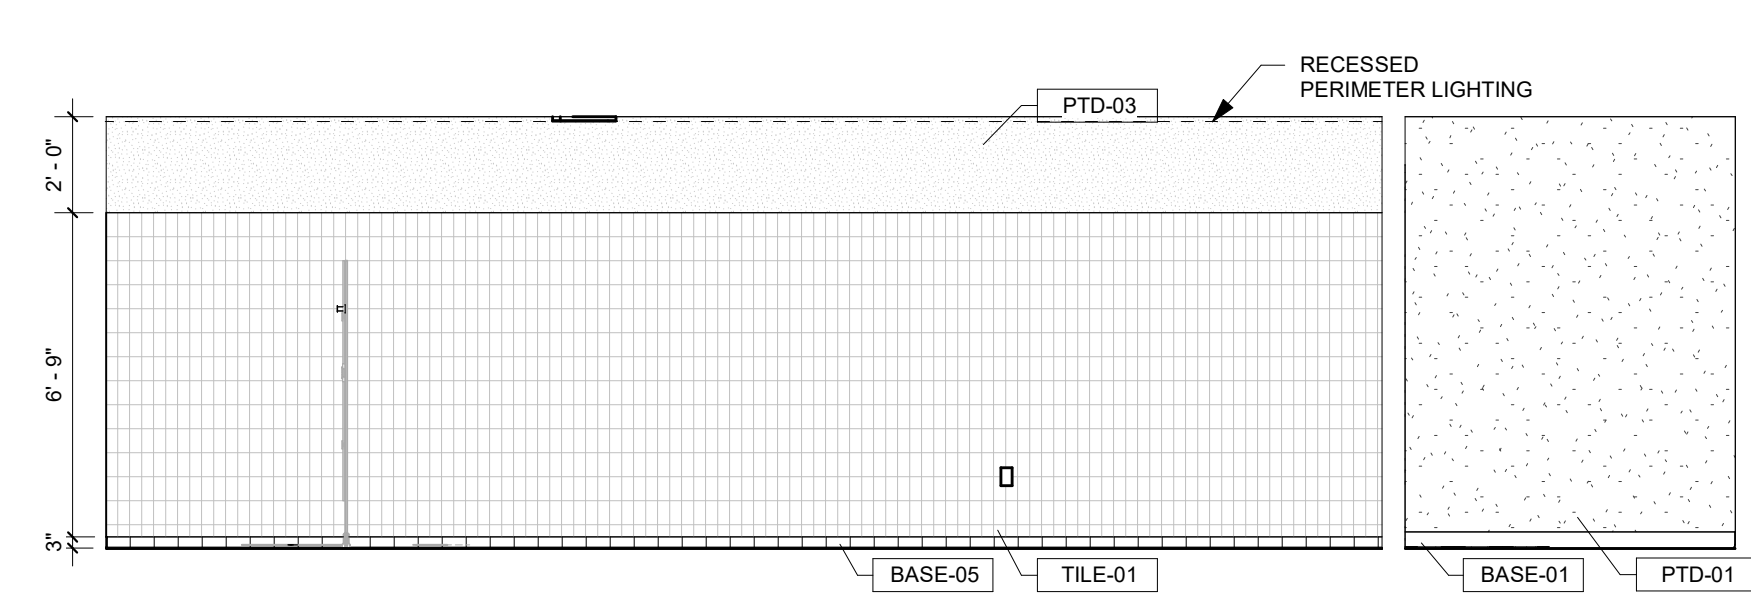


13 ENLARGED RR ELEVATION - 219 WEST  
1/4" = 1'-0" | RE:2/A400

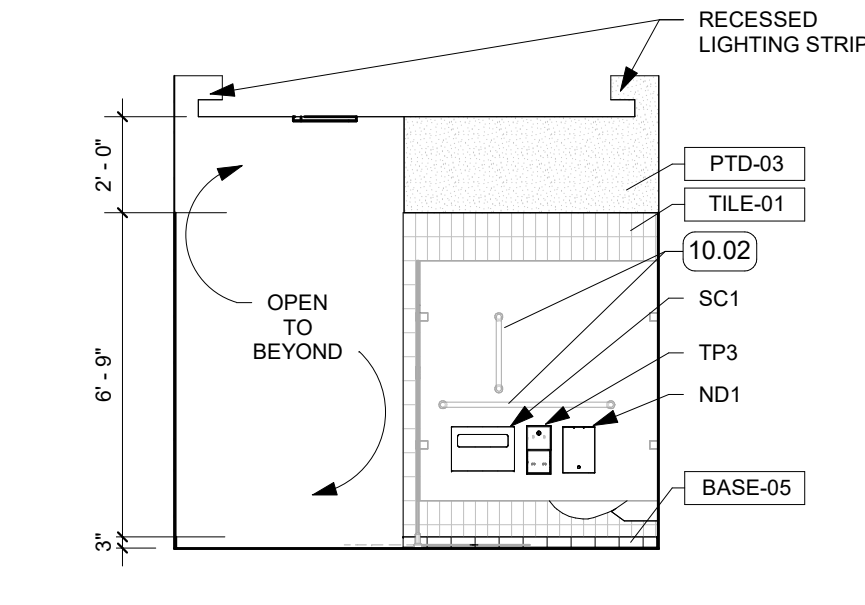


14 ENLARGED RR ELEVATION - 219 NORTH  
1/4" = 1'-0" | RE:2/A400

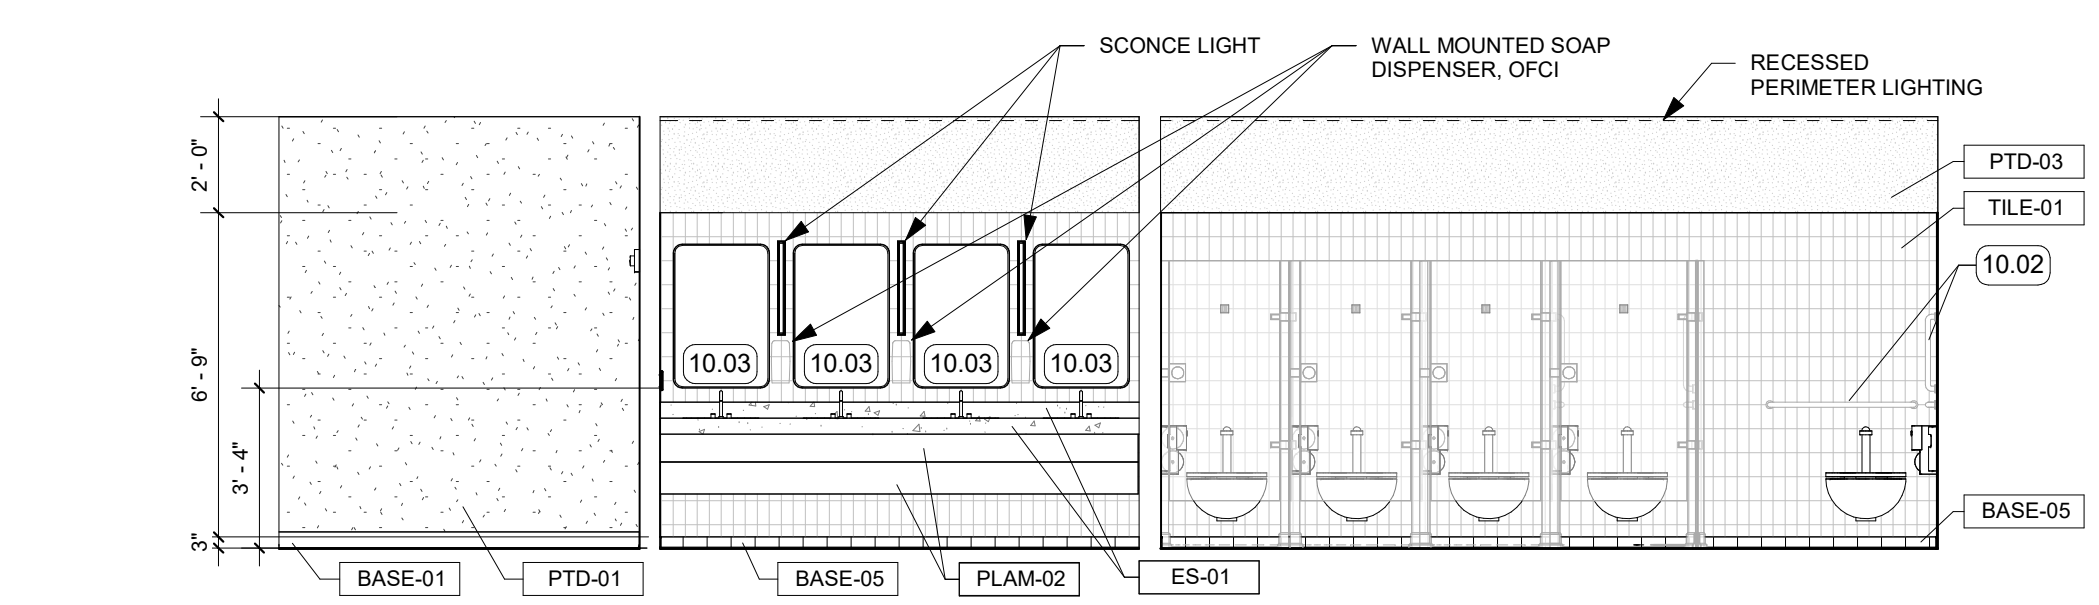


15 ENLARGED RR ELEVATION - 219 EAST  
1/4" = 1'-0" | RE:2/A400

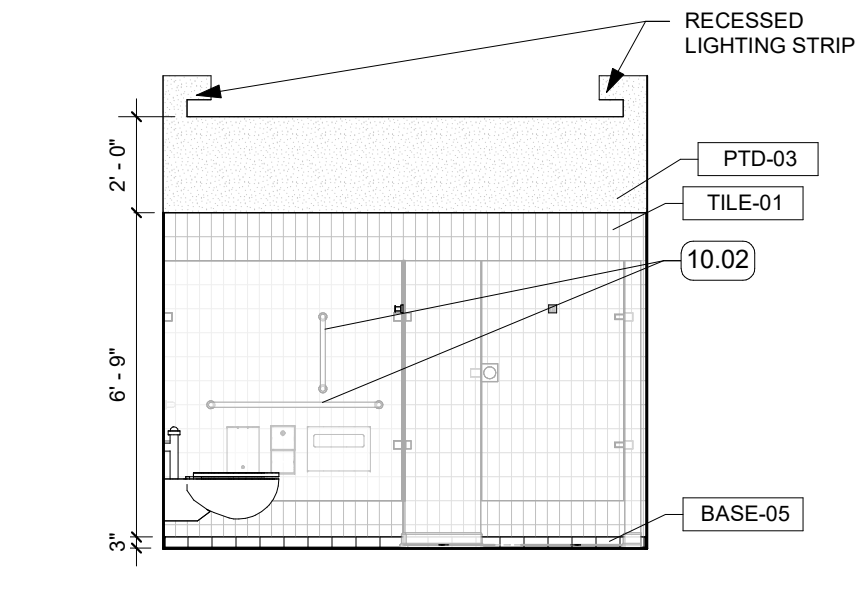


16 ENLARGED RR ELEVATION - 219 SOUTH  
1/4" = 1'-0" | RE:2/A400

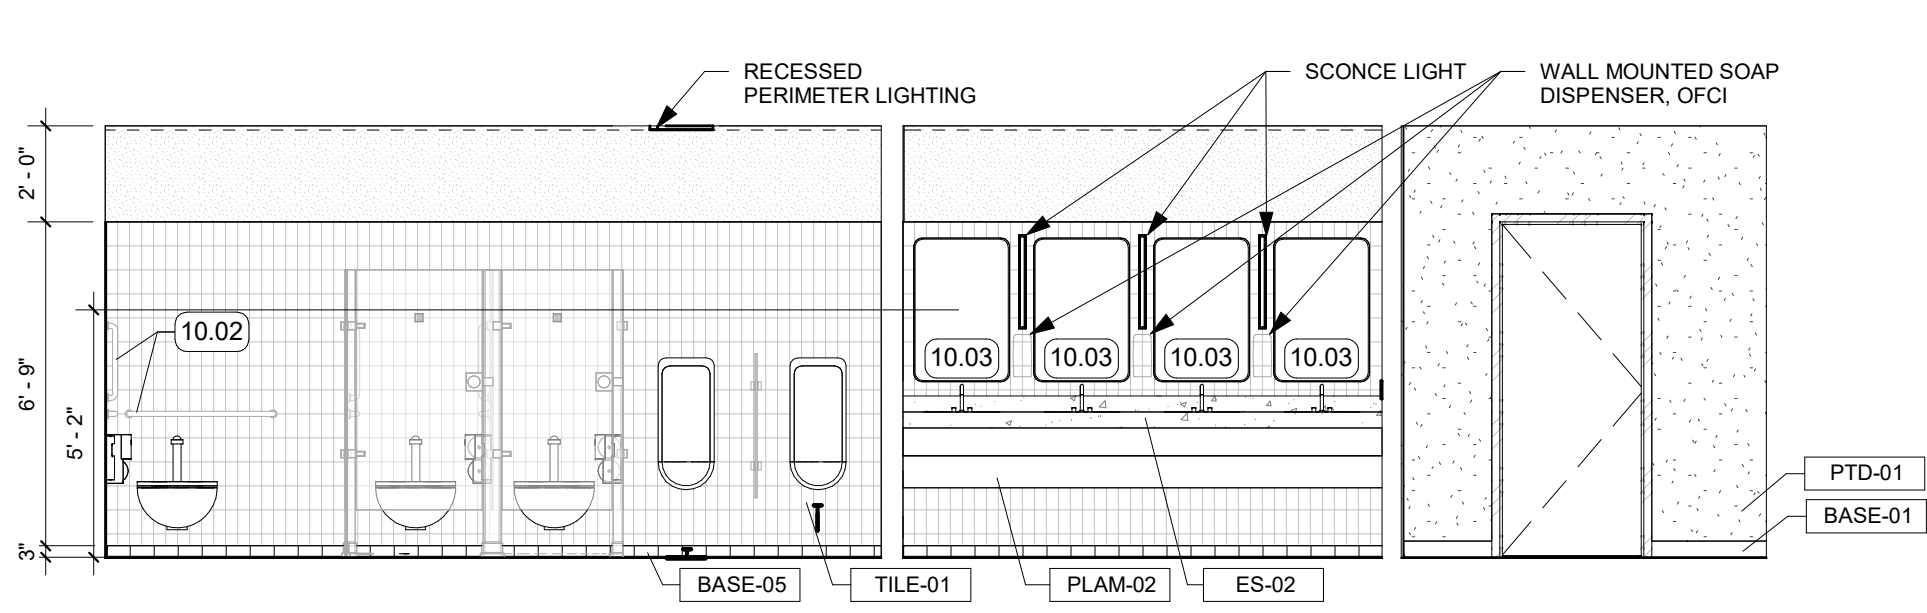


9 ENLARGED RR ELEVATION - 217 WEST  
1/4" = 1'-0" | RE:2/A400

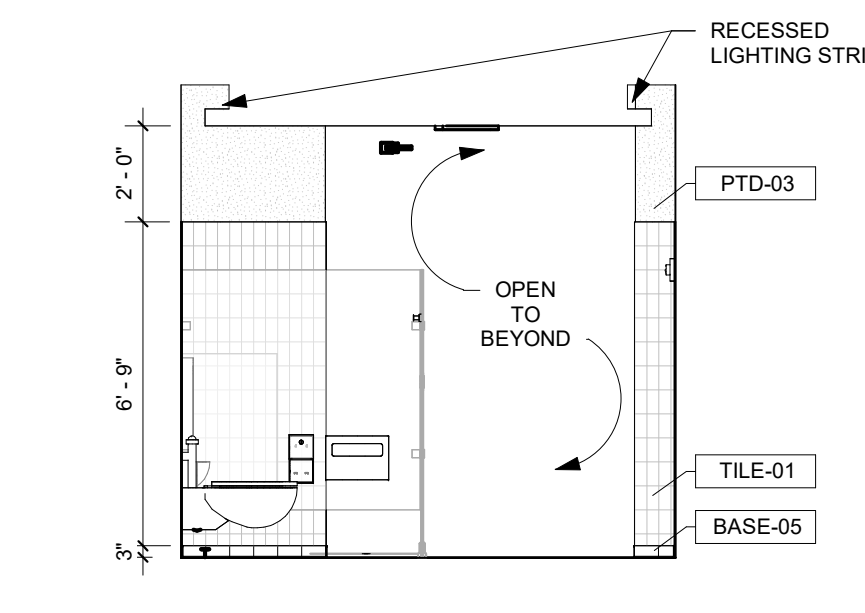


10 ENLARGED RR ELEVATION - 217 NORTH  
1/4" = 1'-0" | RE:2/A400

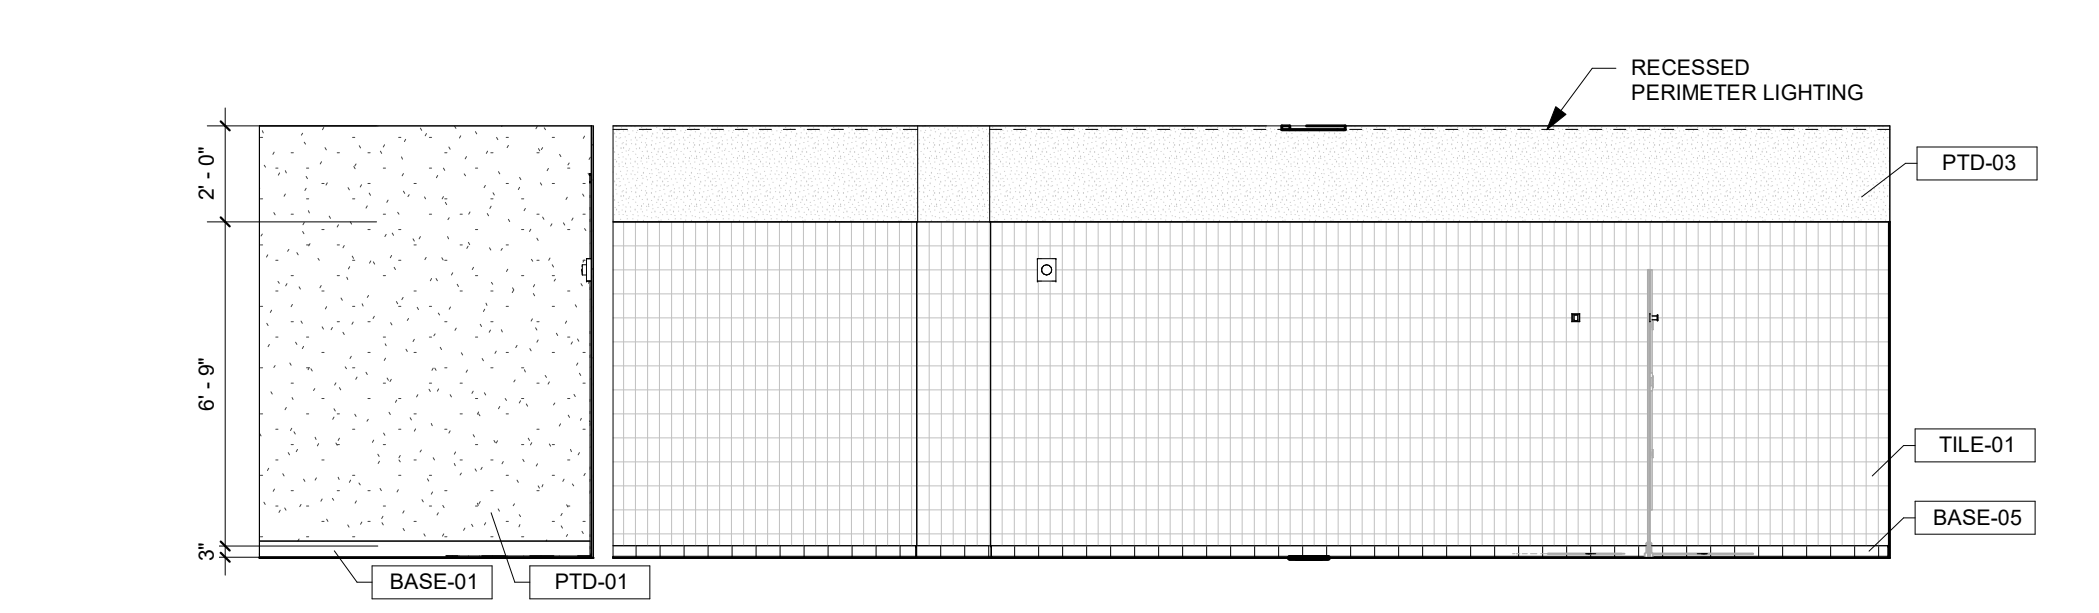


11 ENLARGED RR ELEVATION - 217 EAST  
1/4" = 1'-0" | RE:2/A400

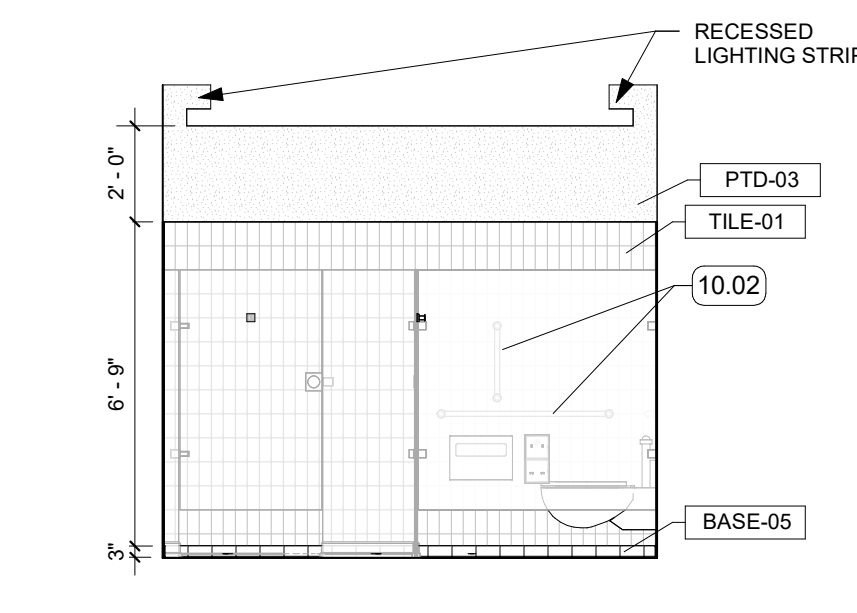


12 ENLARGED RR ELEVATION - 217 SOUTH  
1/4" = 1'-0" | RE:2/A400

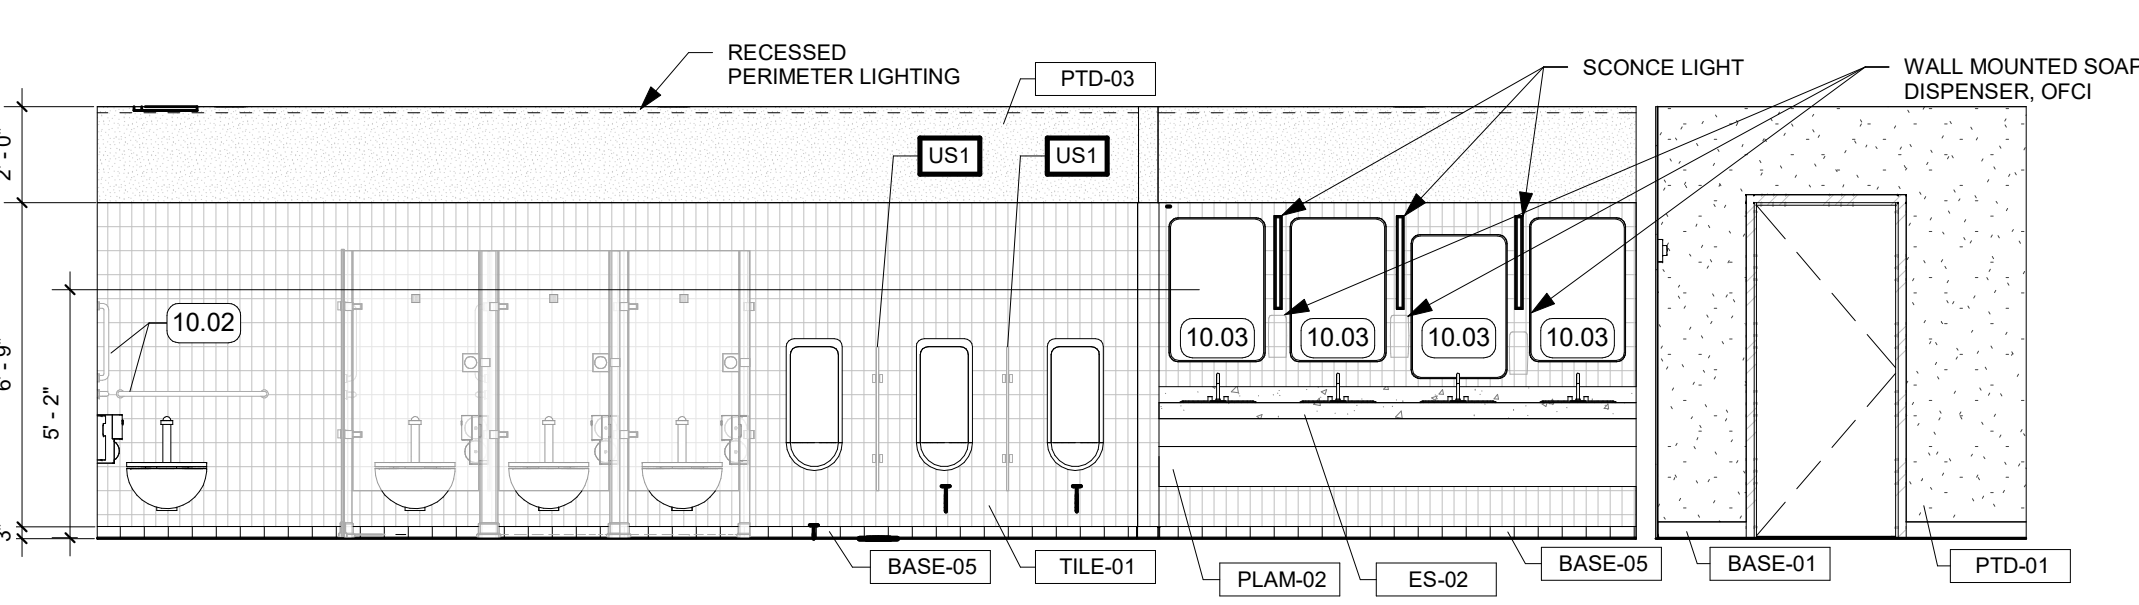


5 ENLARGED RR ELEVATION - 117 WEST  
1/4" = 1'-0" | RE:1/A400

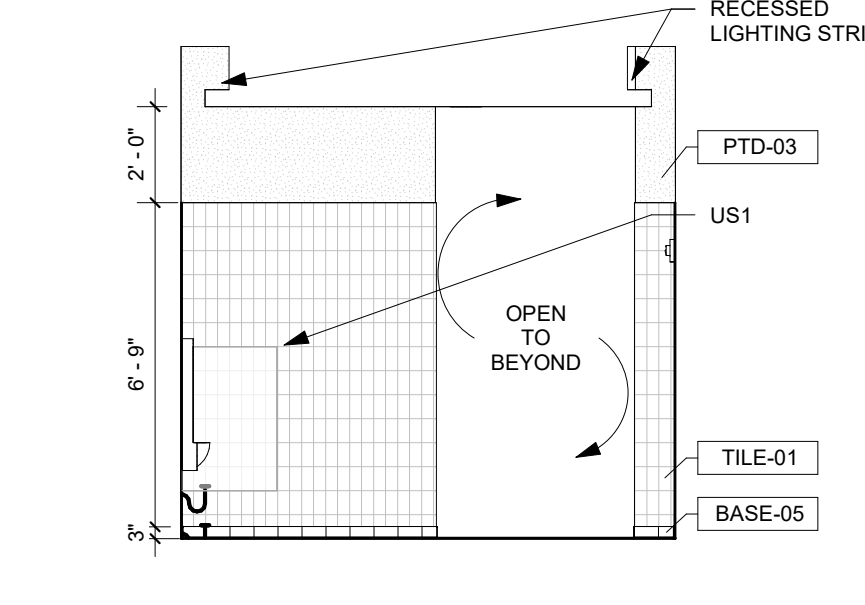


6 ENLARGED RR ELEVATION - 117 NORTH  
1/4" = 1'-0" | RE:1/A400

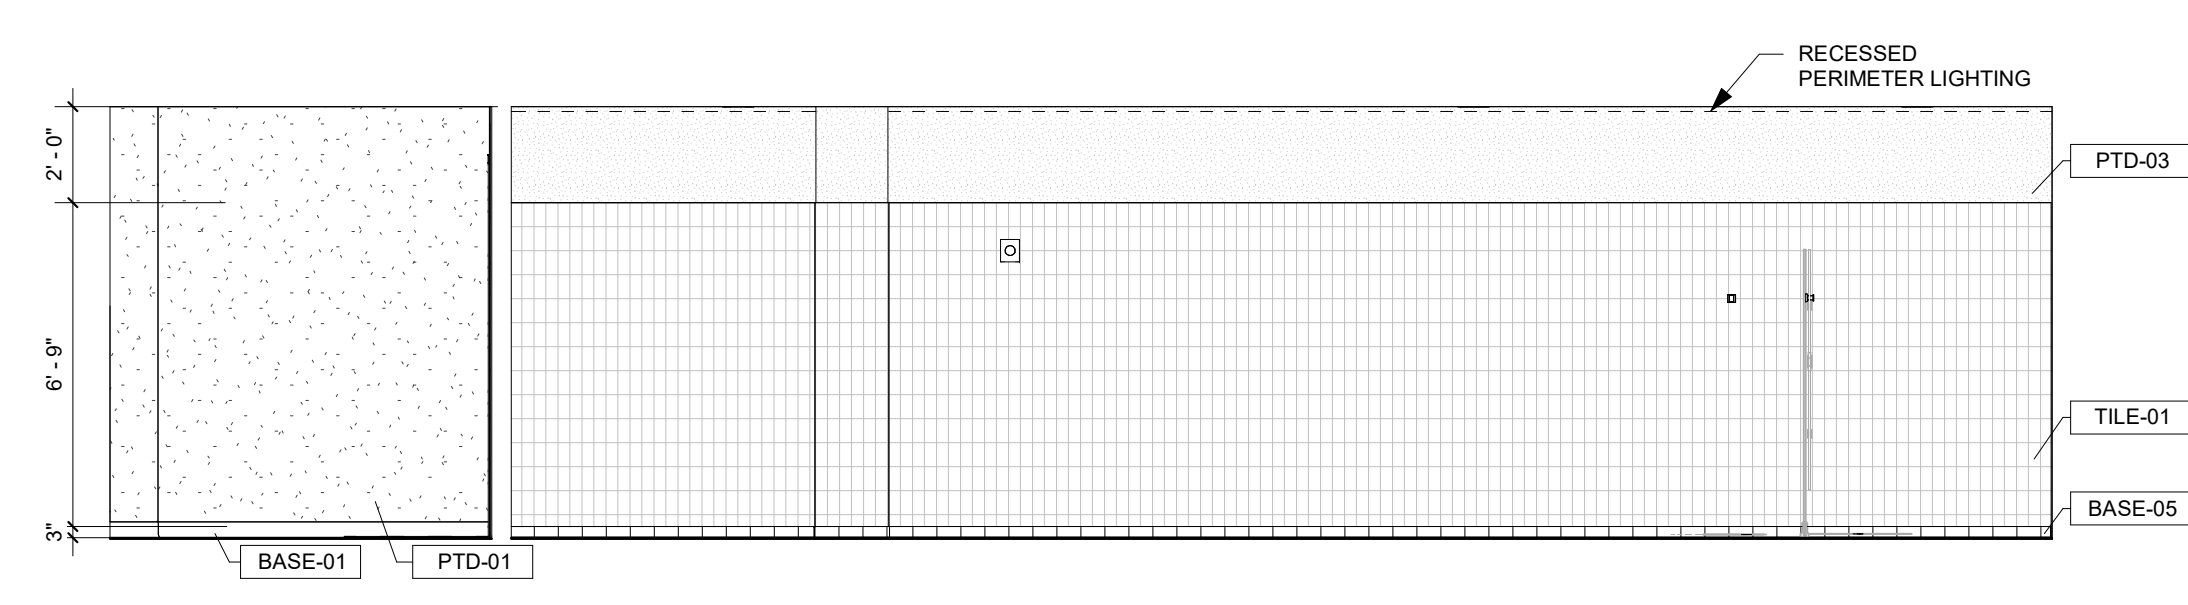


7 ENLARGED RR ELEVATION - 117 EAST  
1/4" = 1'-0" | RE:1/A400

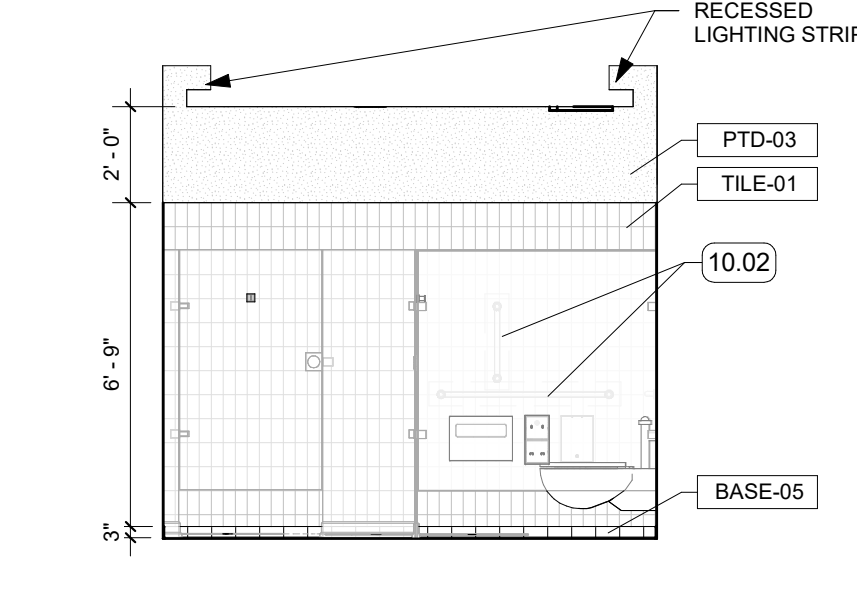


8 ENLARGED RR ELEVATION - 117 SOUTH  
1/4" = 1'-0" | RE:1/A400

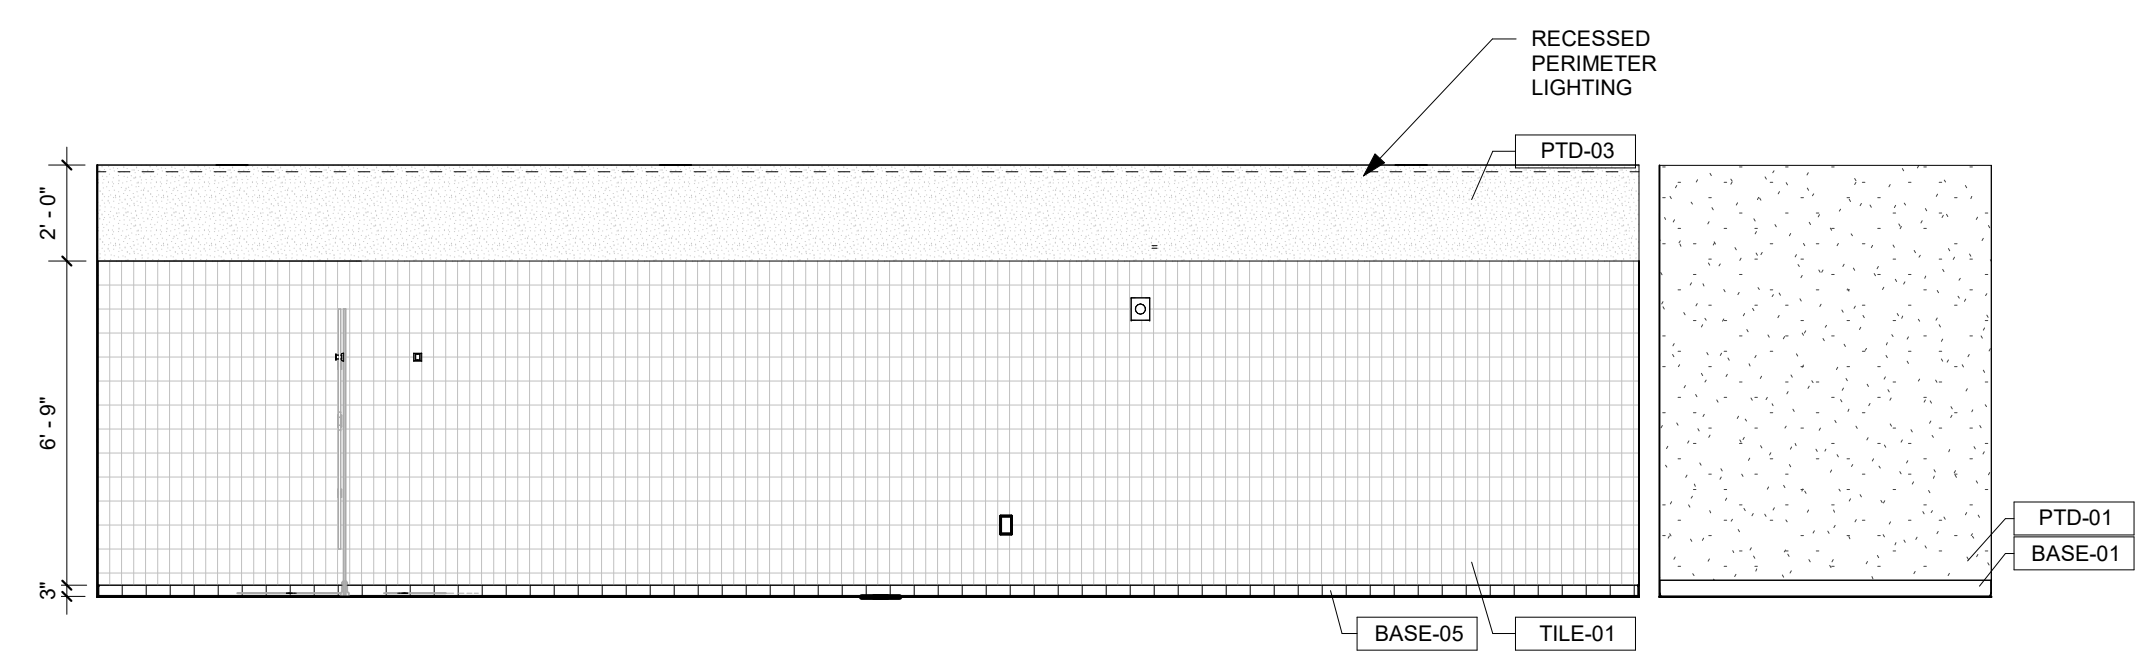


1 ENLARGED RR ELEVATION - 119 WEST  
1/4" = 1'-0" | RE:1/A400

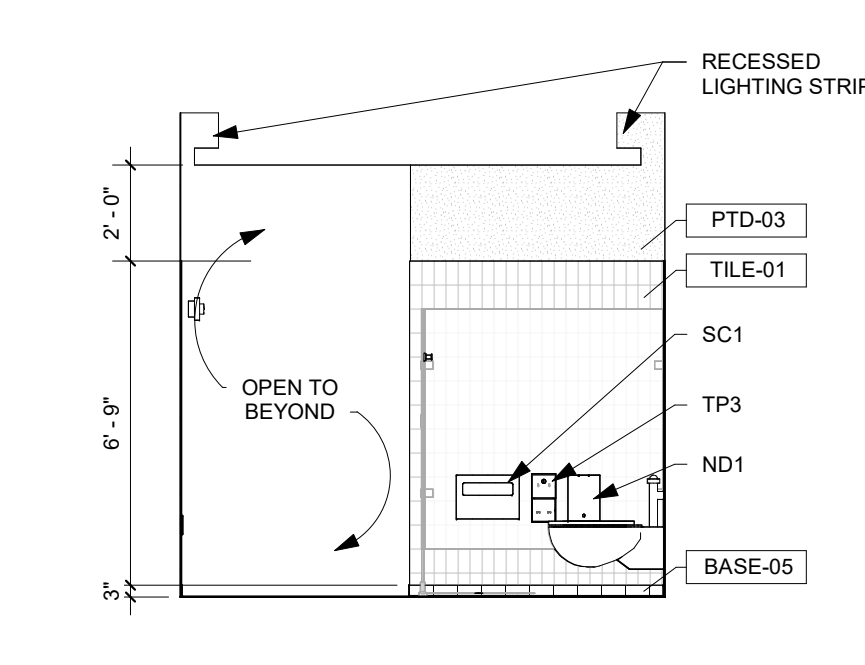

2 ENLARGED RR ELEVATION - 119 NORTH  
1/4" = 1'-0" | RE:1/A400

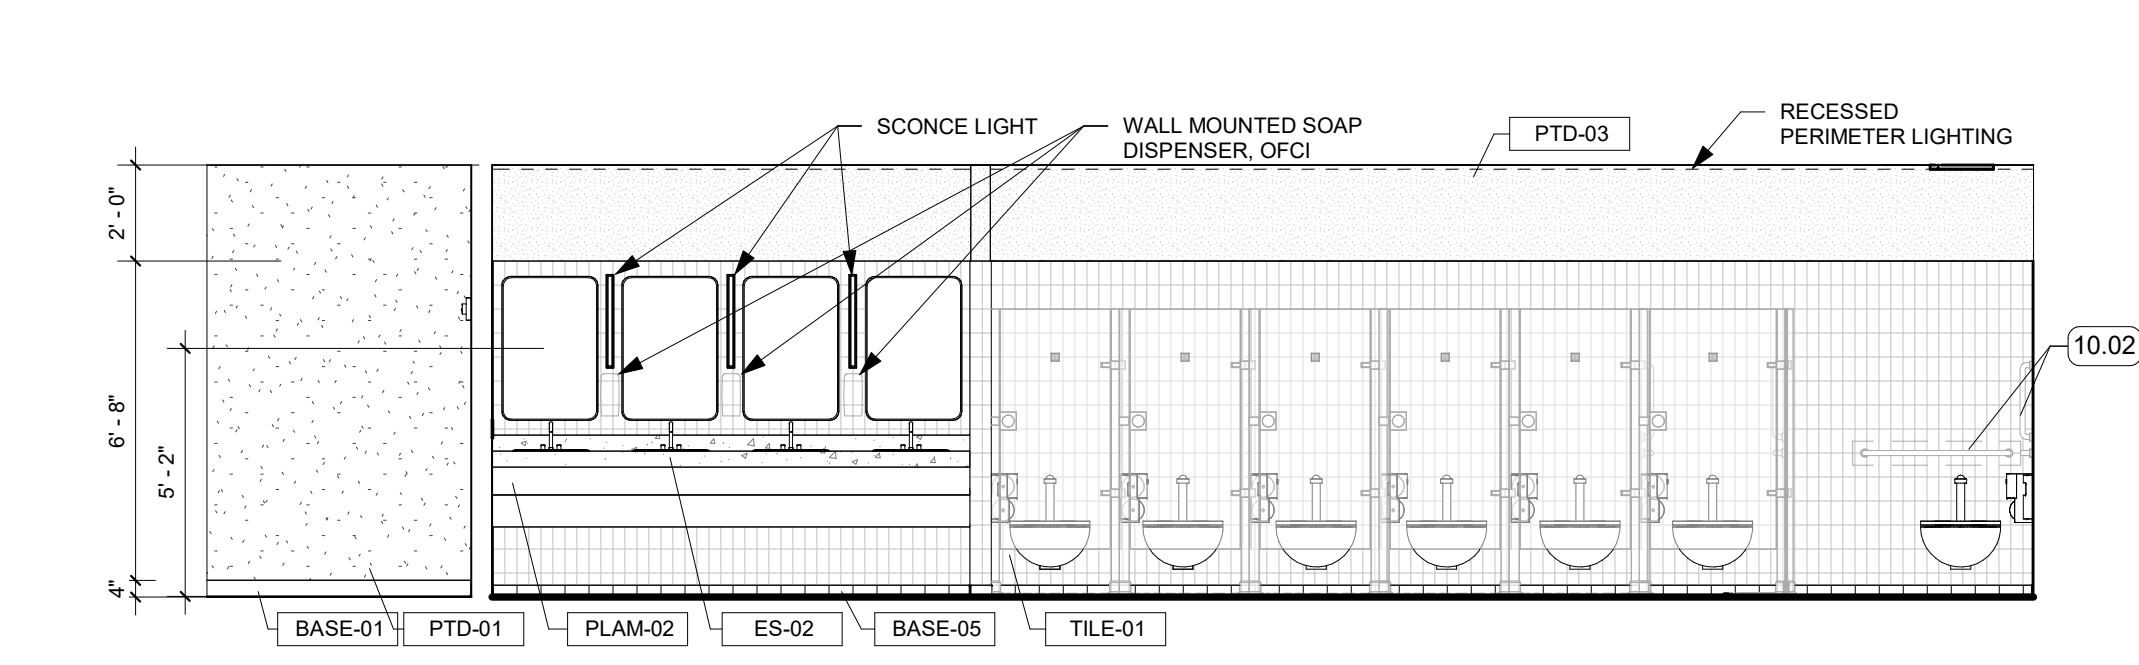

3 ENLARGED RESTROOM ELEVATION - 119 EAST  
1/4" = 1'-0" | RE:1/A400

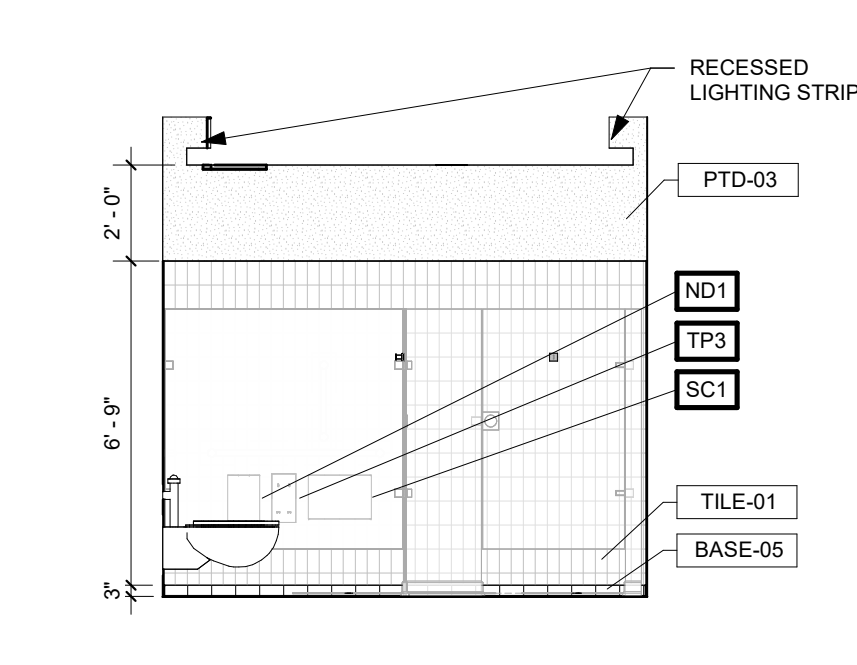

4 ENLARGED RR ELEVATION - 119 SOUTH  
1/4" = 1'-0" | RE:1/A400

RESTROOM ACCESSORY SCHEDULE		
MARK	DESCRIPTION	COMMENTS
CH1	COAT HOOK	
GB2	GRAB BAR- HORIZONTAL- 36"	
GB3	GRAB BAR- HORIZONTAL- 42"	
GB5	GRAB BAR- VERTICAL- 18"	
ND1	SANITARY NAPKIN DISPOSAL	
SC1	SEAT COVER DISPENSER	
TP3	TP DISPENSER	
US1	URINAL SCREEN	

GENERAL NOTES

KEYNOTES

- 10.02 GRAB BARS, PROVIDE BLOCKING IN WALL
- 10.03 MIRROR, SIZE SHOWN IN INTERIOR ELEVATIONS