



RESTROOM ACCESSORY SCHEDULE		
MARK	DESCRIPTION	COMMENTS
CH1	COAT HOOK	
GR2	GRAB BAR- HORIZONTAL- 36"	
GR3	GRAB BAR- HORIZONTAL- 42"	
GR5	GRAB BAR- VERTICAL- 18"	
ND1	SANITARY NAPKIN DISPOSAL	
SC1	SEAT COVER DISPENSER	
TP3	TP DISPENSER	
US1	URINAL SCREEN	


KEYNOTES
10.02 GRAB BARS, PROVIDE BLOCKING IN WALL
10.03 MIRROR, SIZE SHOWN IN INTERIOR ELEVATIONS

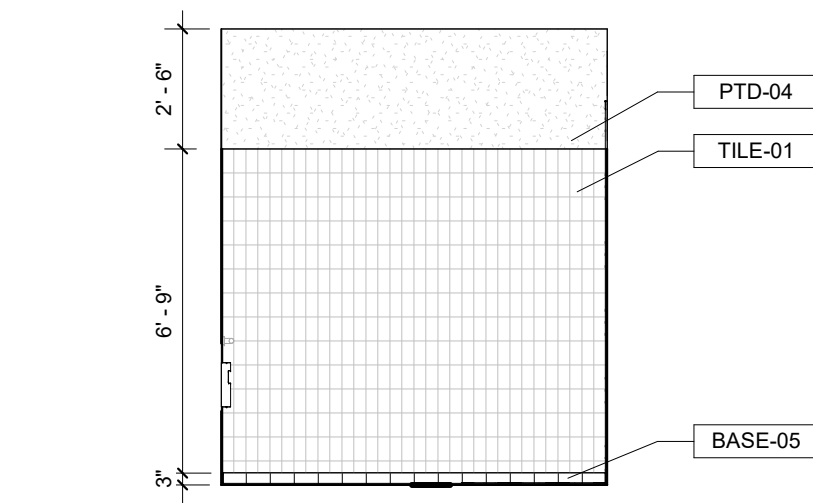


17 ENLARGED RR ELEVATION - 408 WEST
1/4" = 1'-0" | RE:5/A400

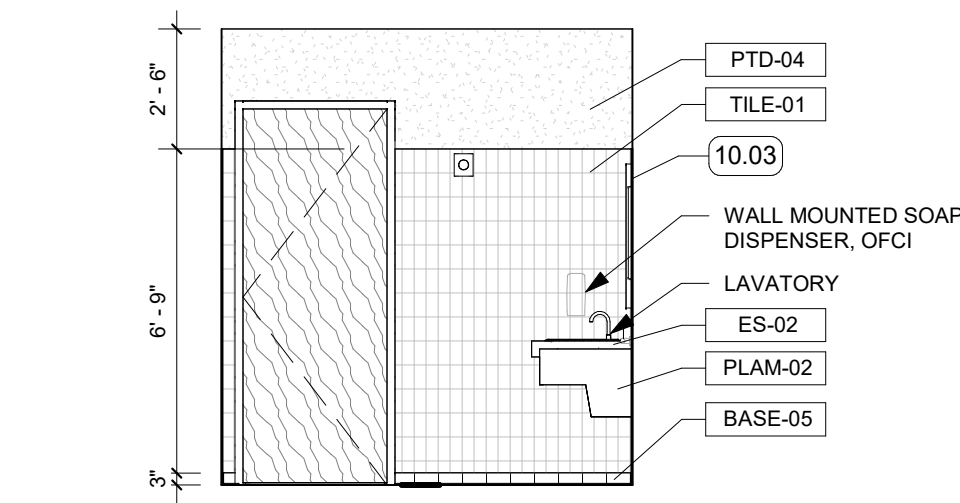


18 ENLARGED RR ELEVATION - 408 NORTH
1/4" = 1'-0" | RE:5/A400

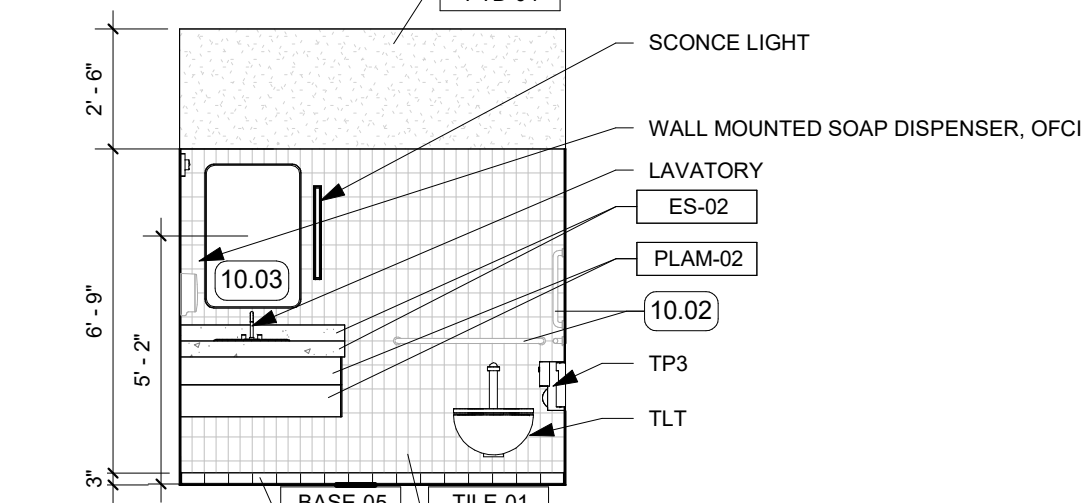


19 ENLARGED RR ELEVATION - 408 EAST
1/4" = 1'-0" | RE:5/A400

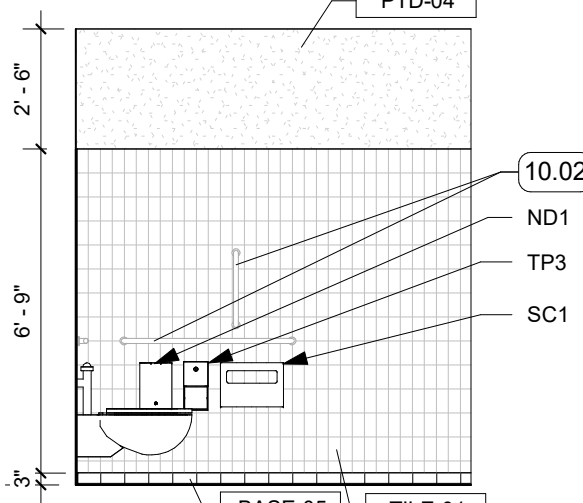


20 ENLARGED RR ELEVATION - 408 SOUTH
1/4" = 1'-0" | RE:5/A400

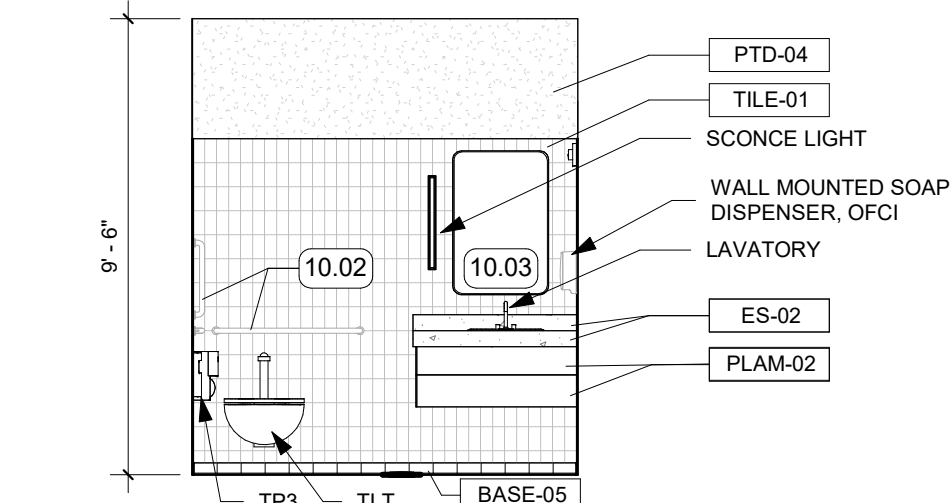


13 ENLARGED RR ELEVATION - 410 WEST
1/4" = 1'-0" | RE:5/A400

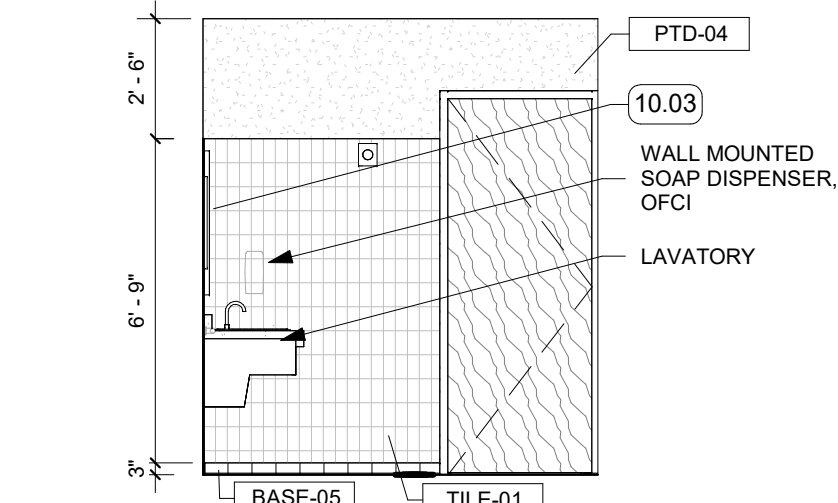


14 ENLARGED RR ELEVATION - 410 NORTH
1/4" = 1'-0" | RE:5/A400

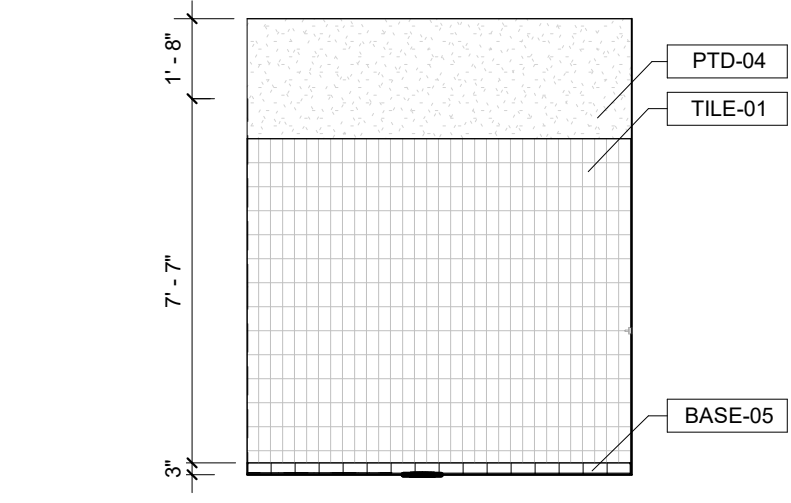


15 ENLARGED RR ELEVATION - 410 EAST
1/4" = 1'-0" | RE:5/A400

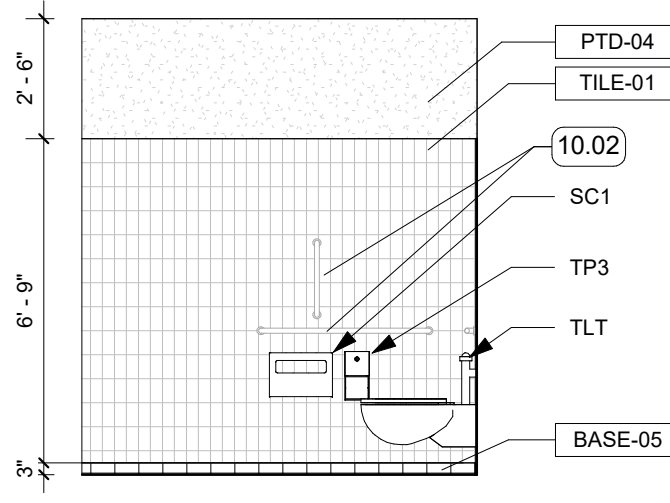


16 ENLARGED RR ELEVATION - 410 SOUTH
1/4" = 1'-0" | RE:5/A400

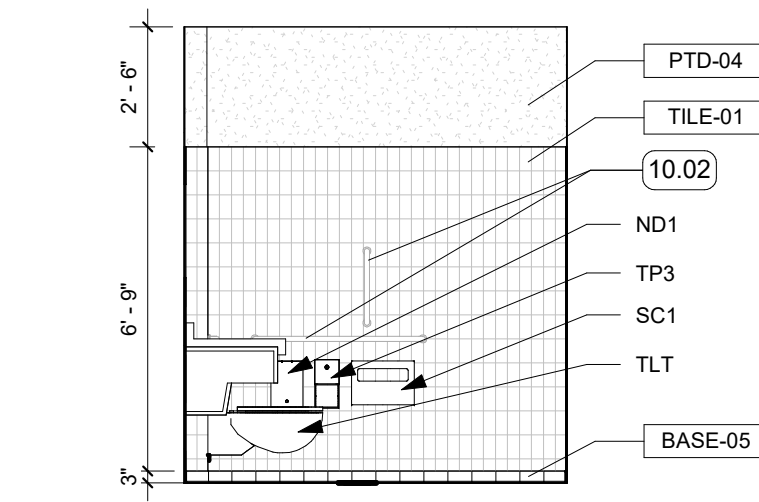


9 ENLARGED RR ELEVATION - 438 WEST
1/4" = 1'-0" | RE:4/A400

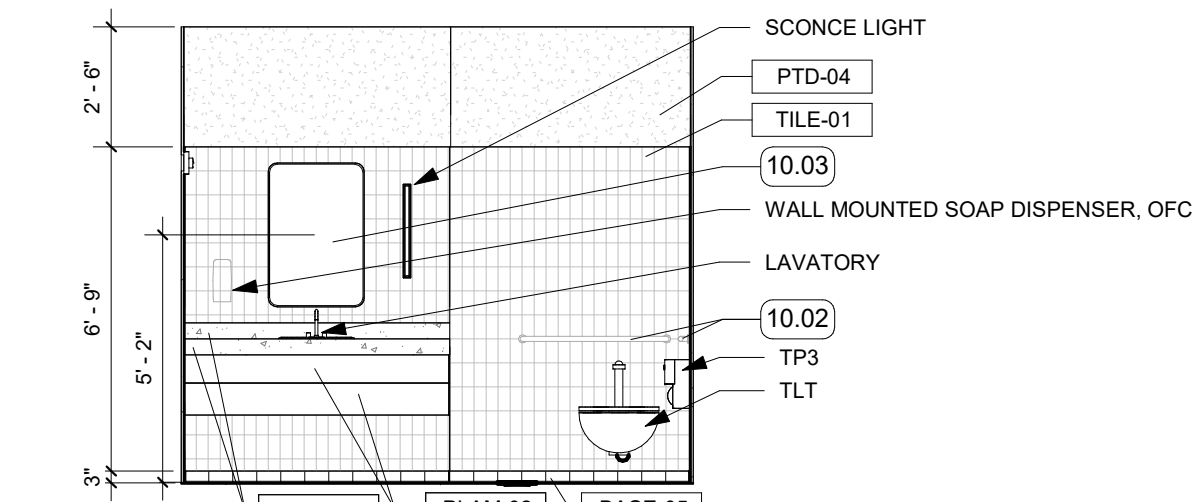


10 ENLARGED RR ELEVATION - 438 NORTH
1/4" = 1'-0" | RE:4/A400

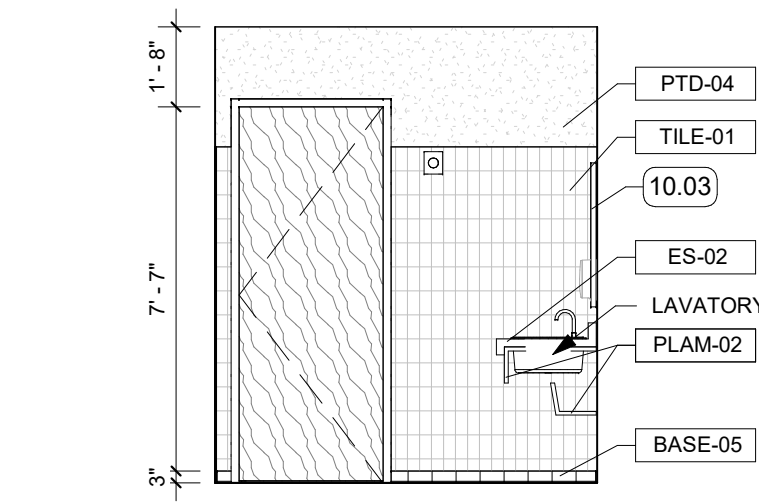


11 ENLARGED RR ELEVATION - 438 EAST
1/4" = 1'-0" | RE:4/A400

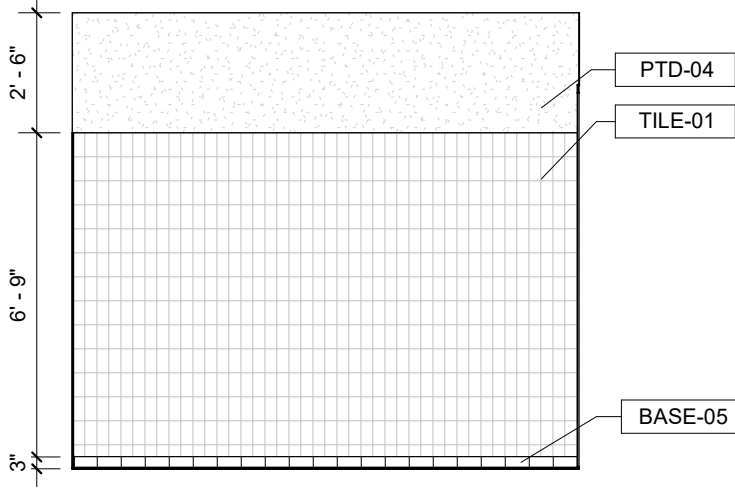


12 ENLARGED RR ELEVATION - 438 SOUTH
1/4" = 1'-0" | RE:4/A400

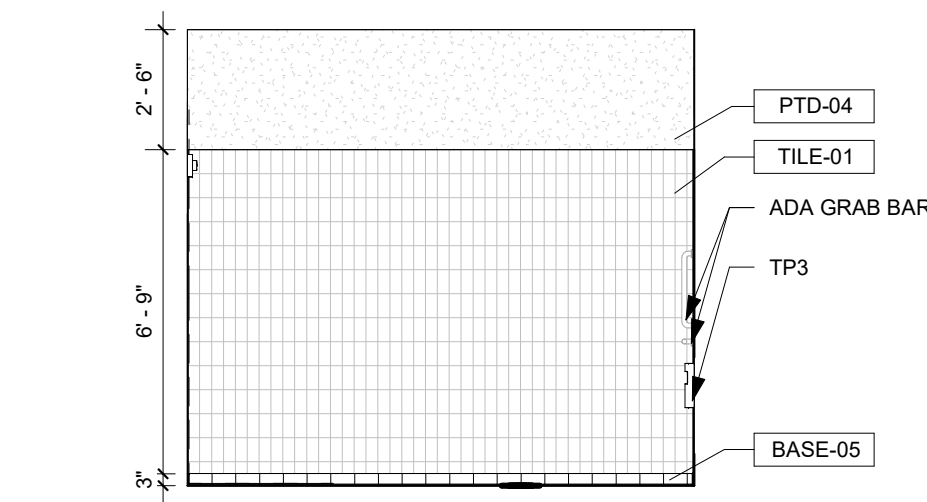


5 ENLARGED RR ELEVATION - 440 WEST
1/4" = 1'-0" | RE:4/A400

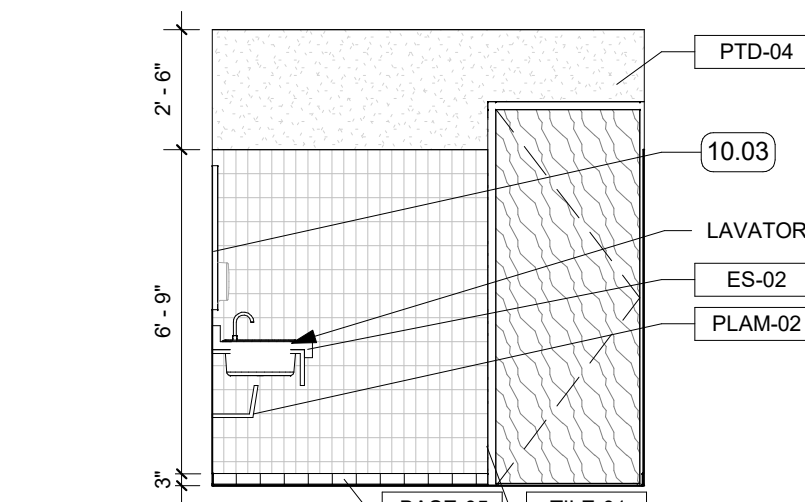


6 ENLARGED RR ELEVATION - 440 NORTH
1/4" = 1'-0" | RE:4/A400

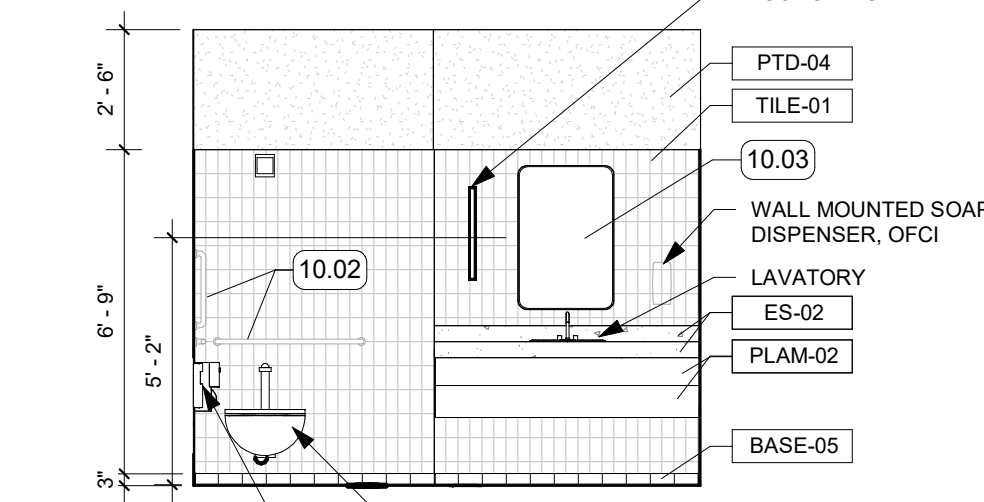


7 ENLARGED RR ELEVATION - 440 EAST
1/4" = 1'-0" | RE:4/A400

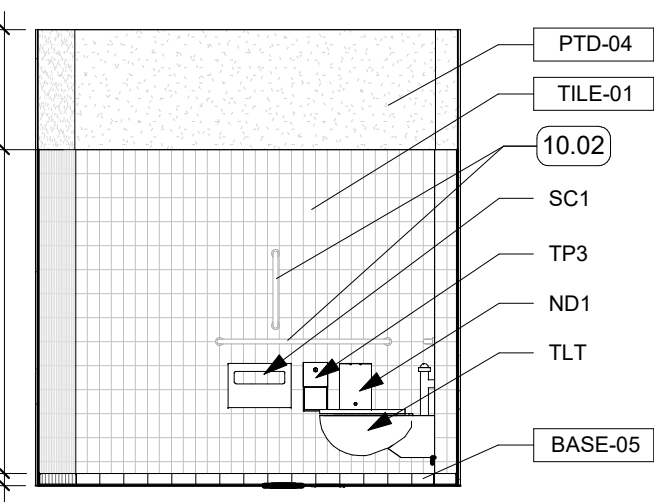


8 ENLARGED RR ELEVATION - 440 SOUTH
1/4" = 1'-0" | RE:4/A400

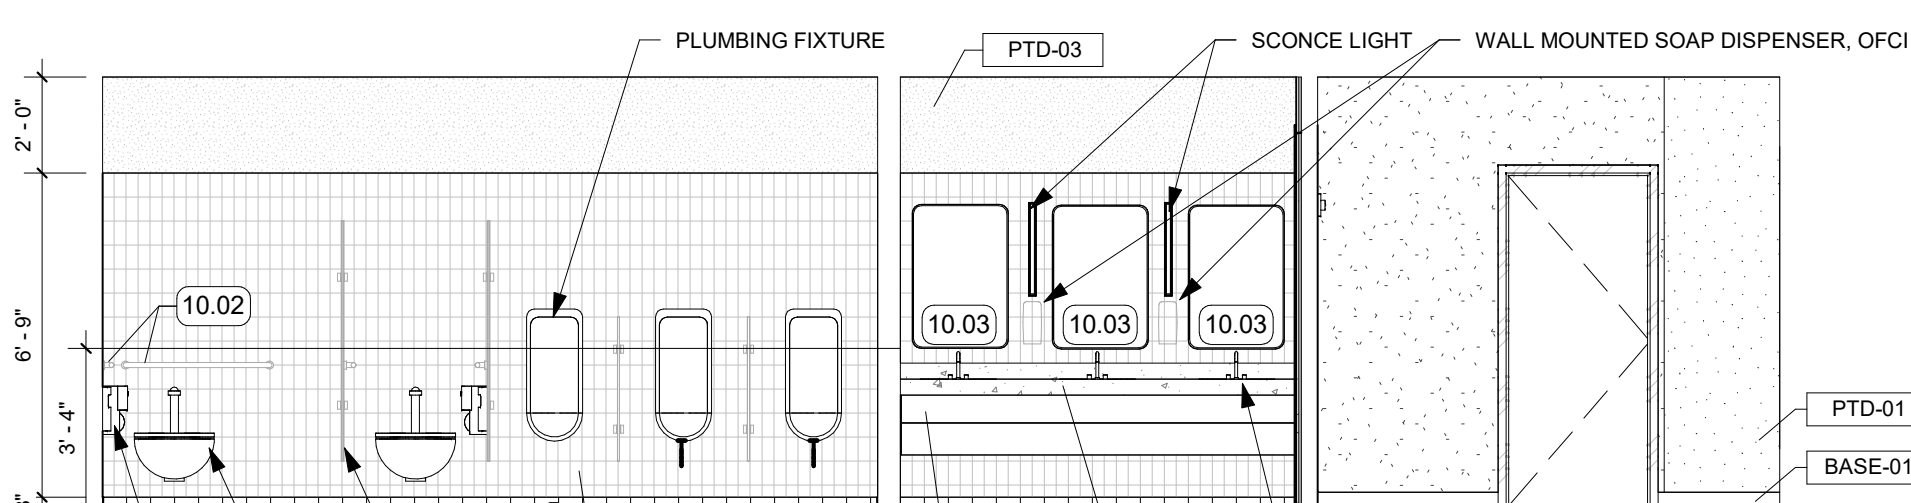


1 ENLARGED RR ELEVATION - 317 WEST
1/4" = 1'-0" | RE:3/A400

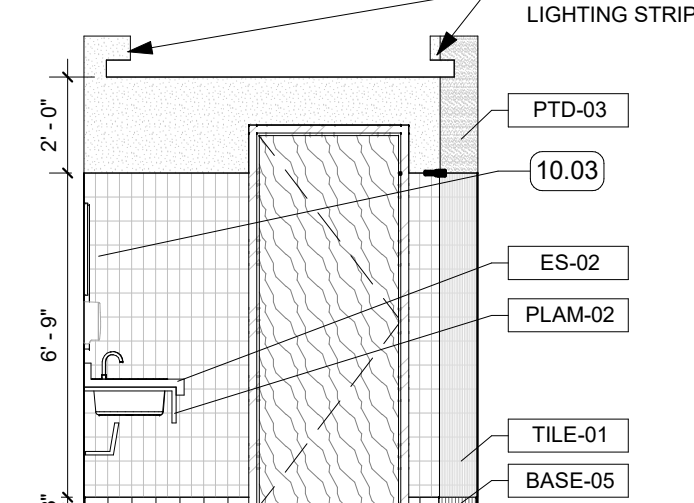

2 ENLARGED RR ELEVATION - 317 NORTH
1/4" = 1'-0" | RE:3/A400

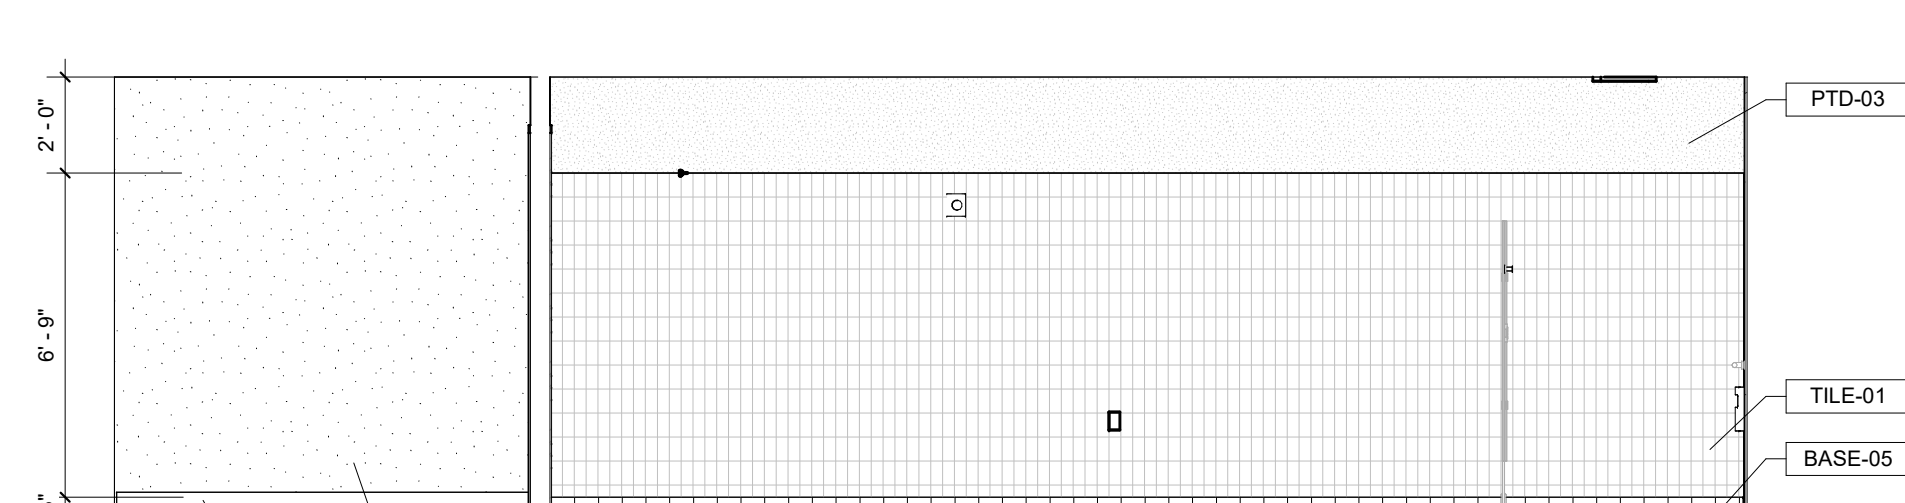

3 ENLARGED RR ELEVATION - 317 EAST
1/4" = 1'-0" | RE:3/A400

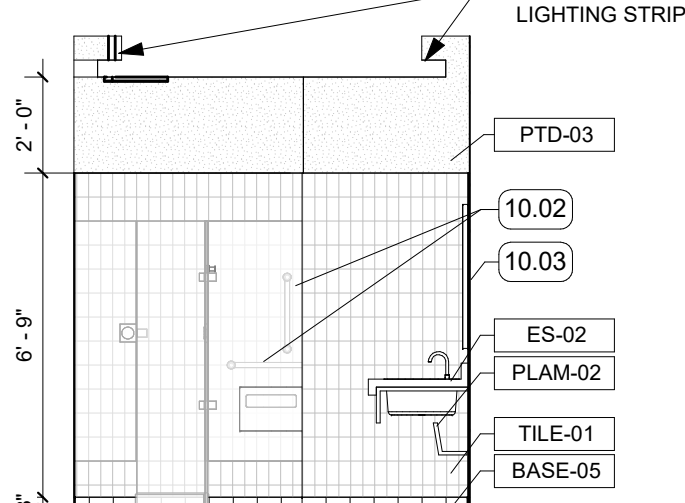

4 ENLARGED RR ELEVATION - 317 SOUTH
1/4" = 1'-0" | RE:3/A400