




1 SECTION DETAIL - DINING STOREFRONT BASE
3" = 1'-0" | RE: 4/A353

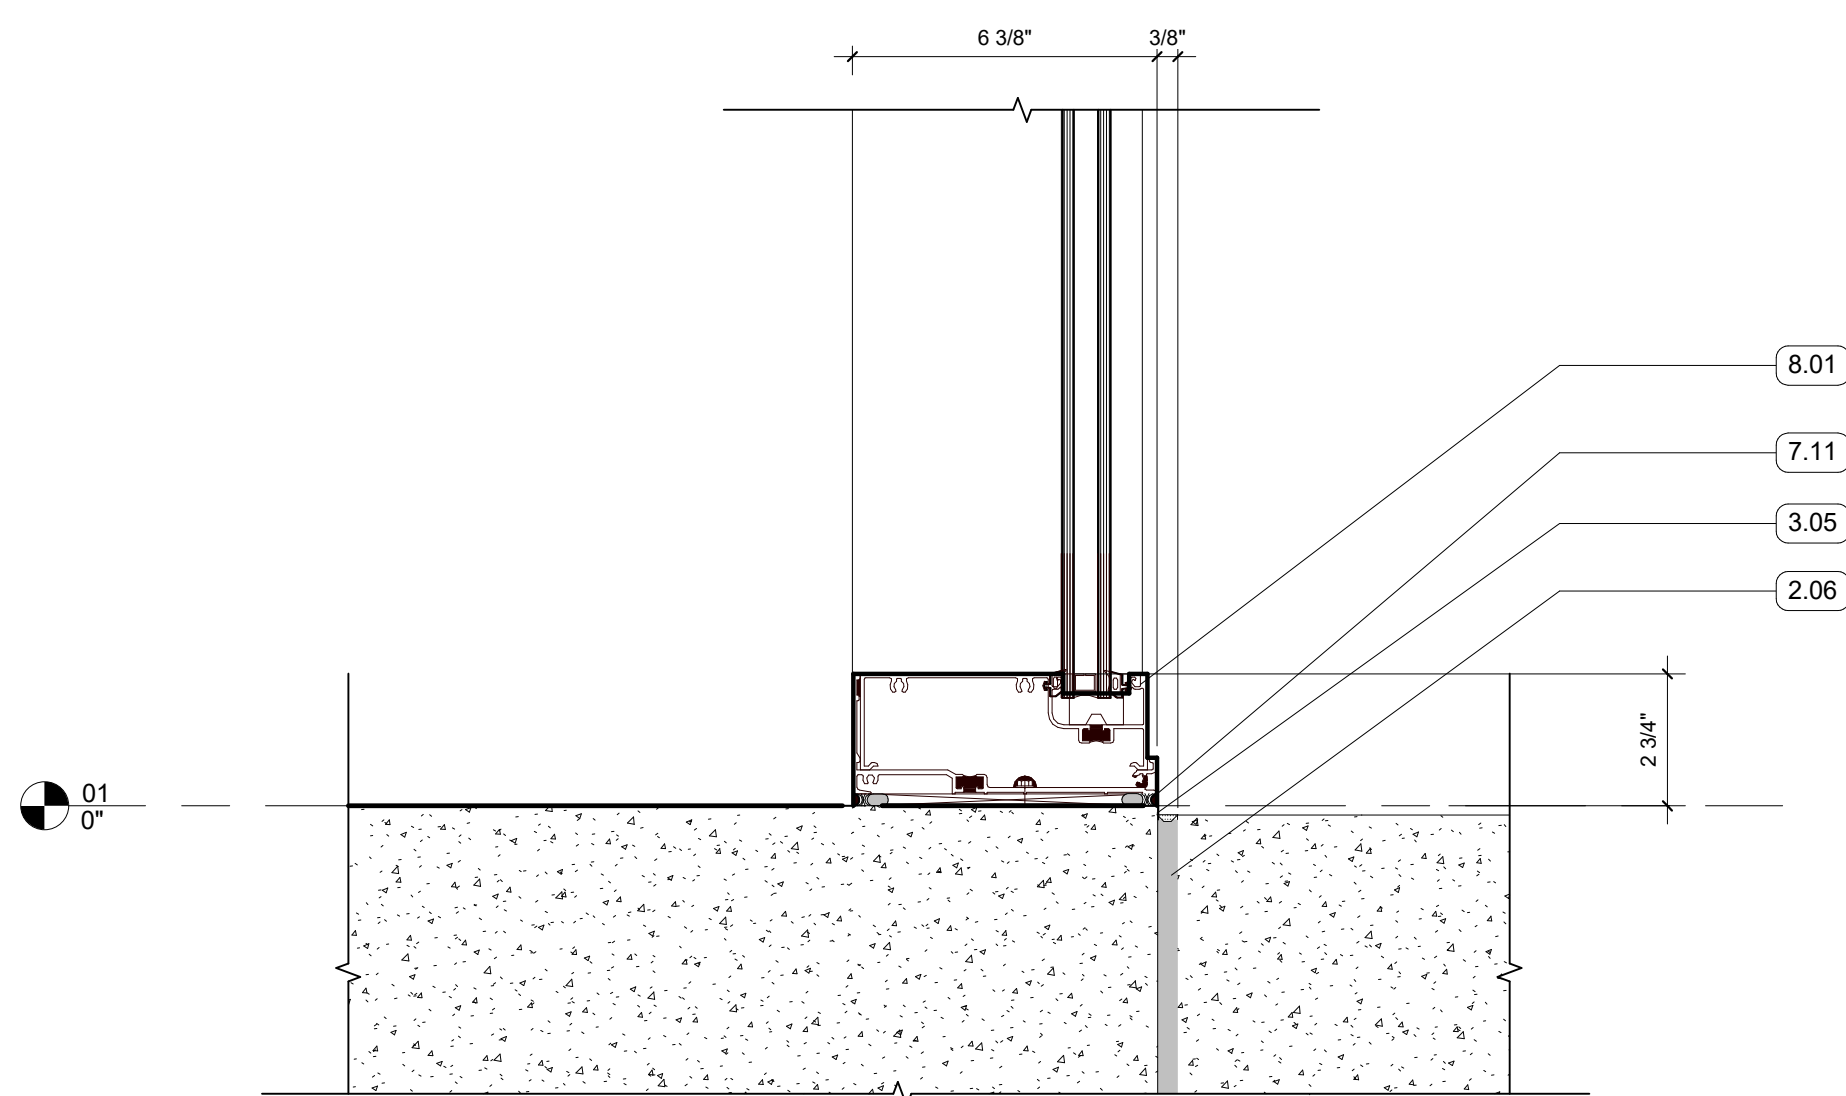

2 SECTION DETAIL - STOREFRONT HEAD CONDITION
3" = 1'-0" | RE: 4/A353

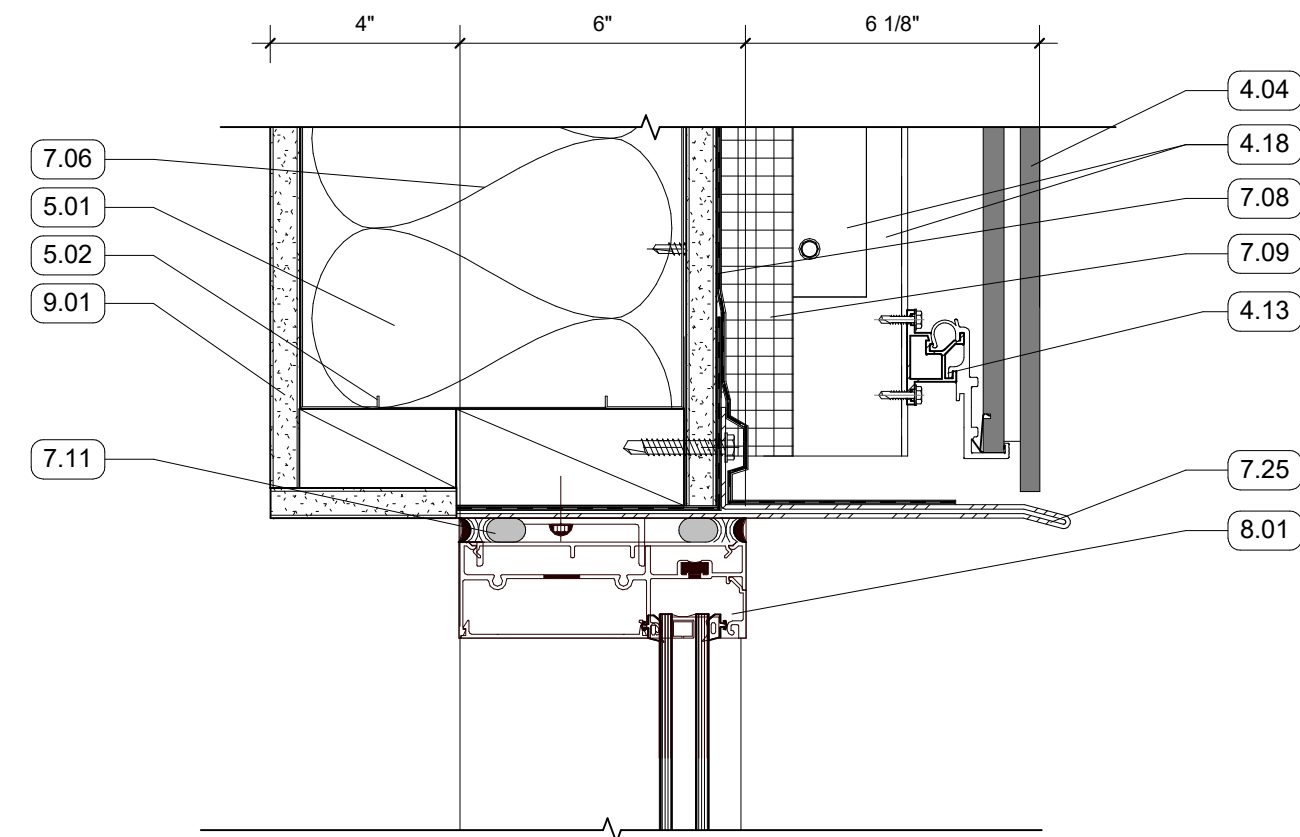

3 SECTION DETAIL - TESTING ROOM // CURTAIN WALL INSET
3" = 1'-0" | RE: 2/A352

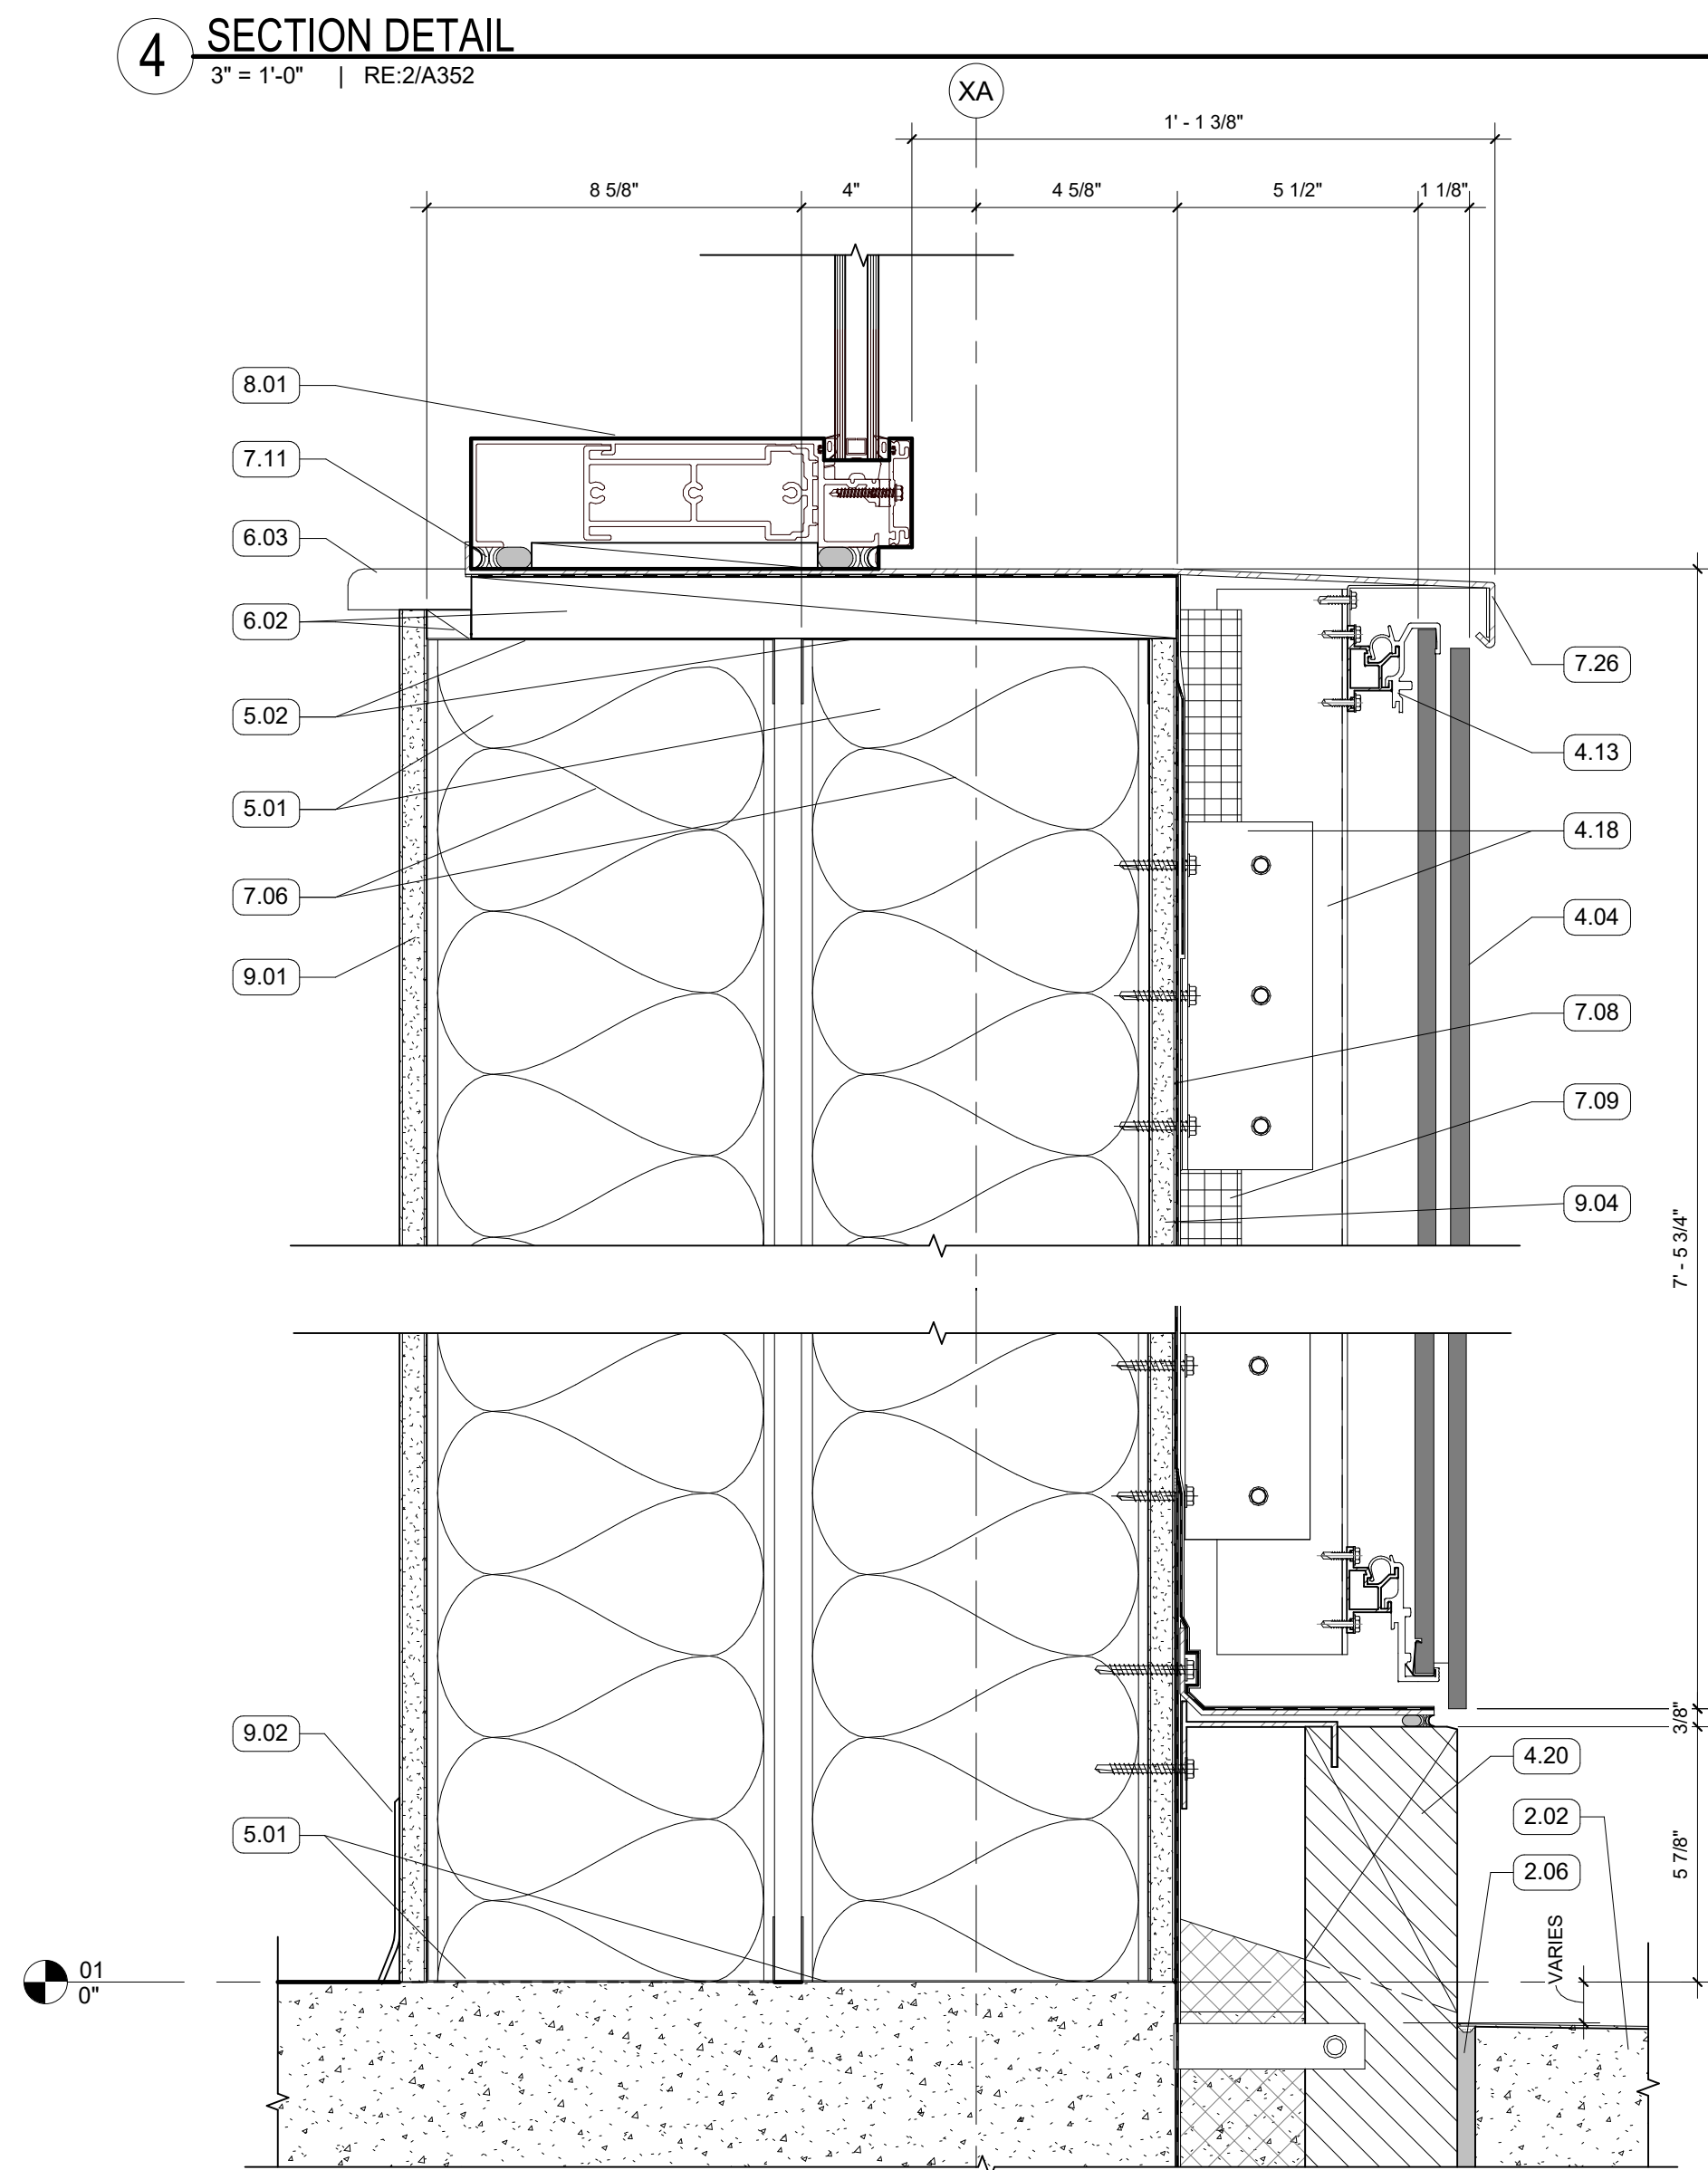

4 SECTION DETAIL
3" = 1'-0" | RE: 2/A352

