




1 ROOF EQUIPMENT SCREEN SECTION  
1 1/2" = 1'-0" | RE:1/A105

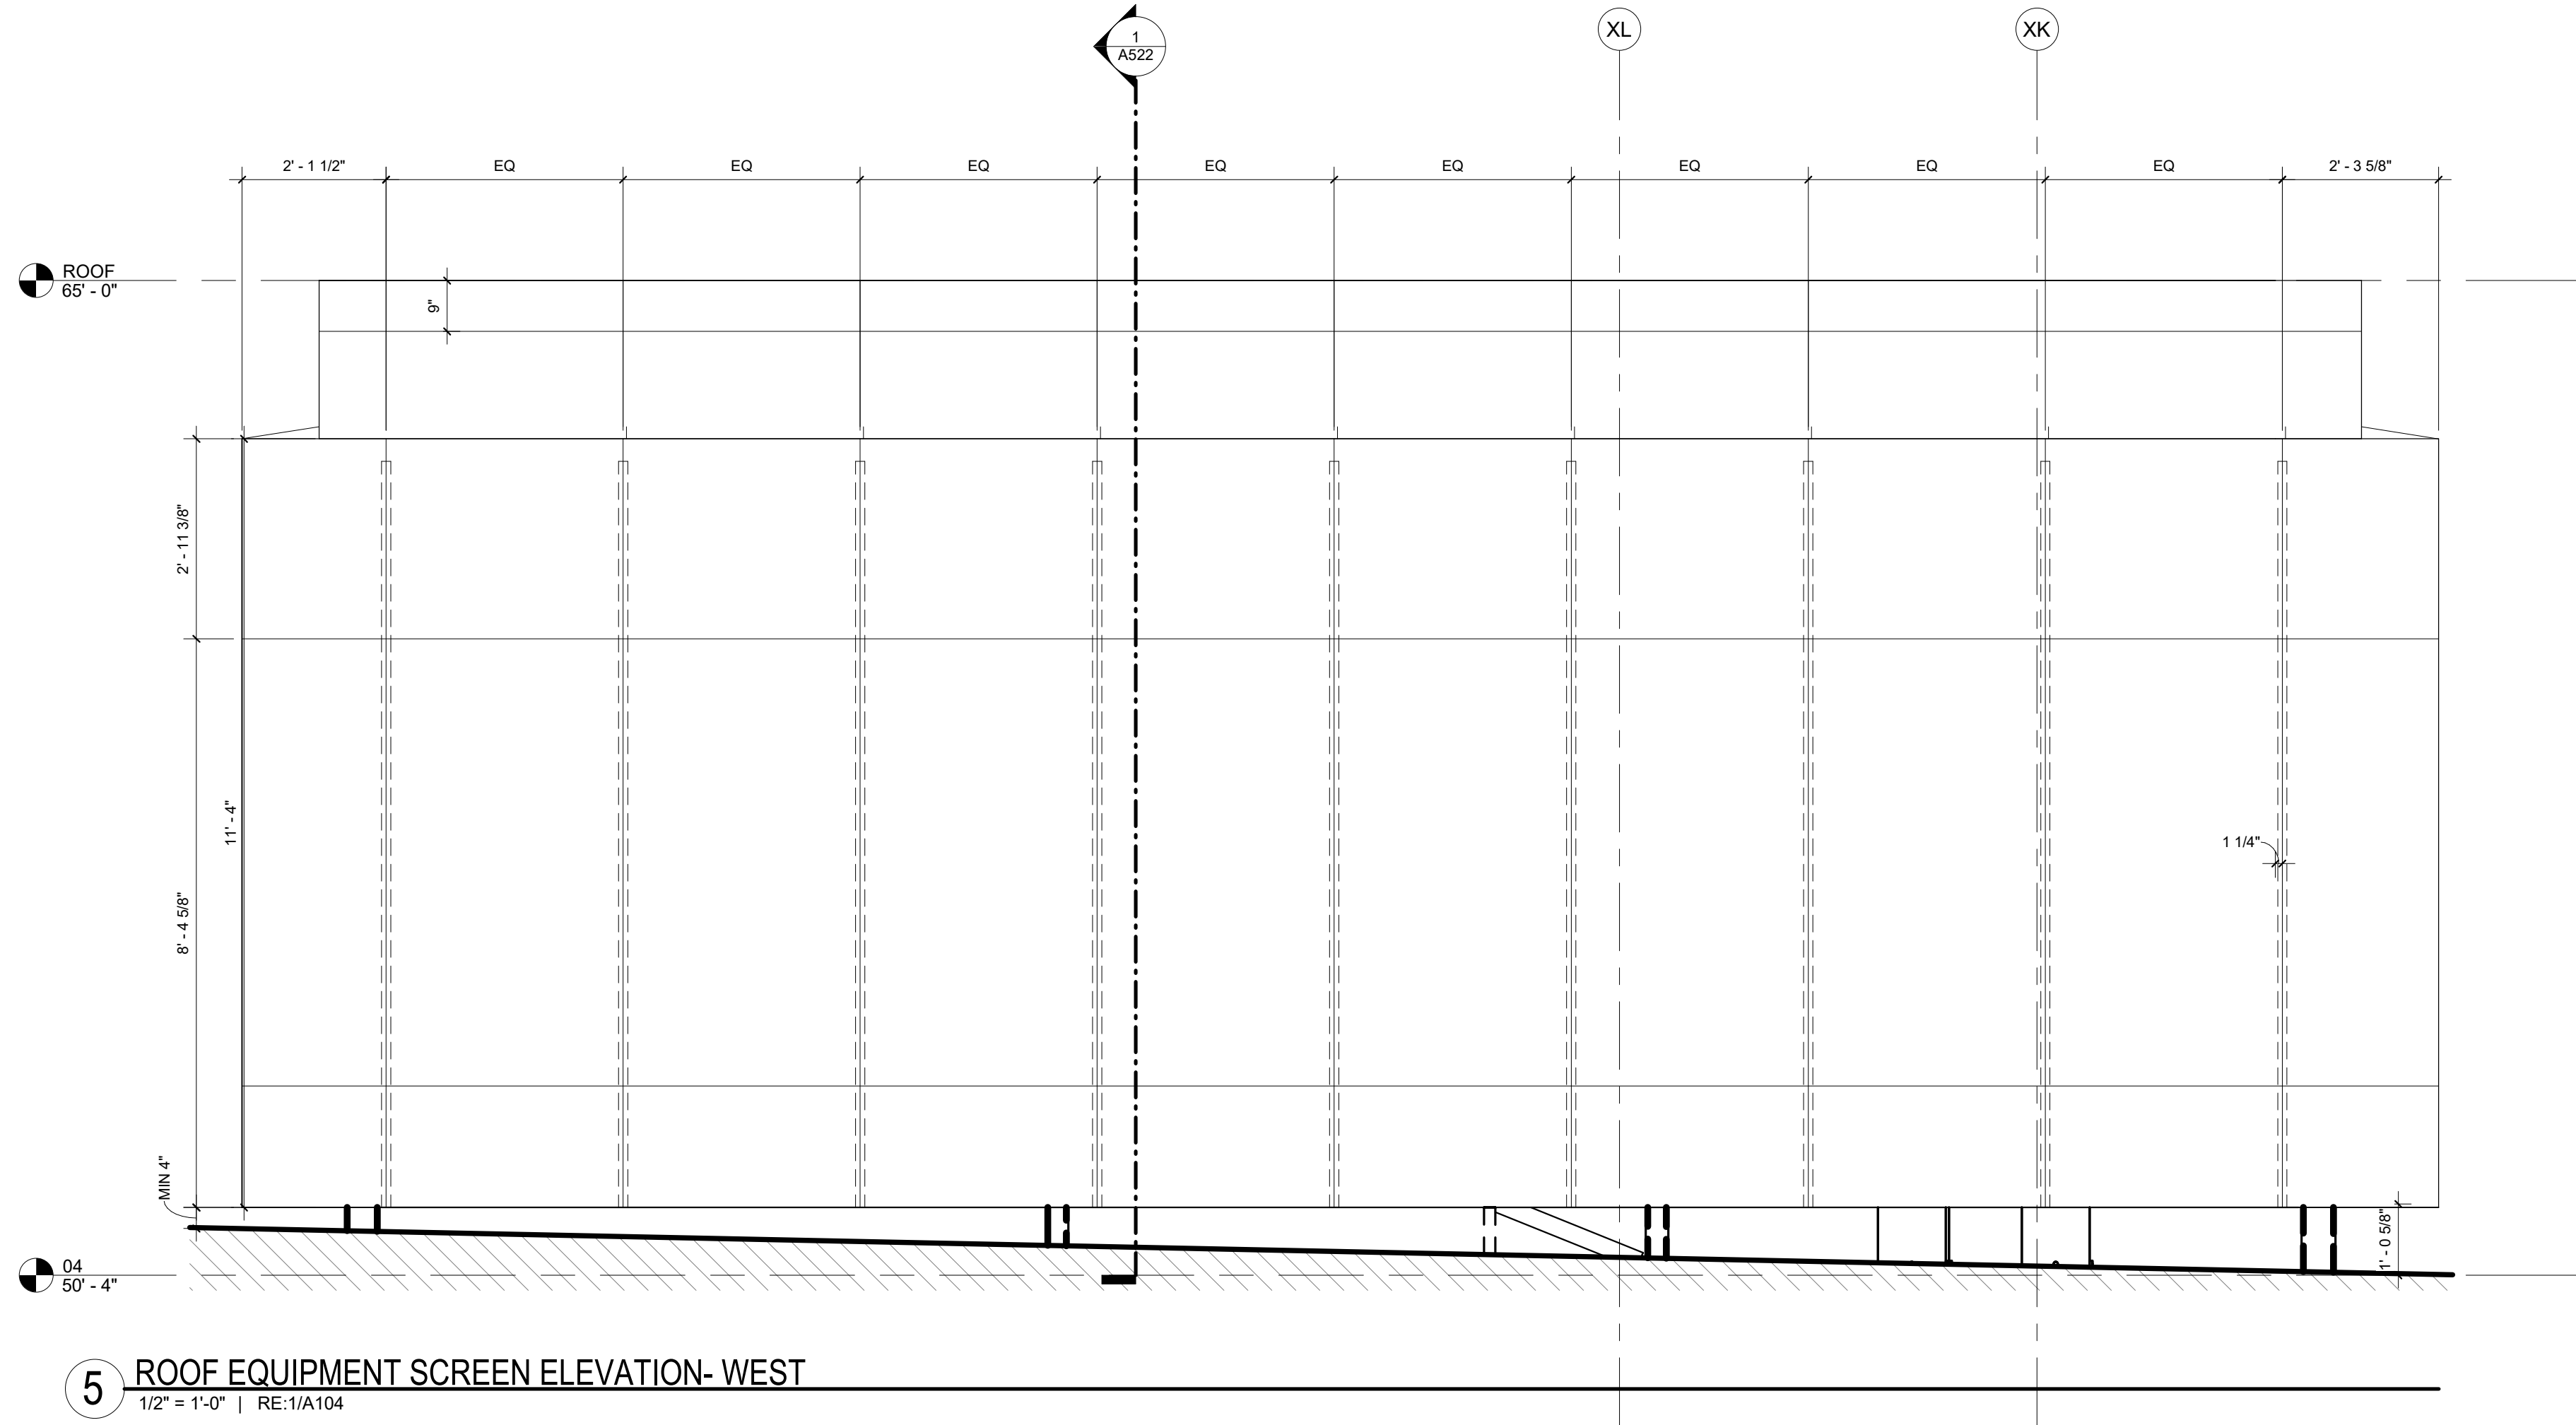


5 ROOF EQUIPMENT SCREEN ELEVATION - WEST  
1/2" = 1'-0" | RE:1/A104

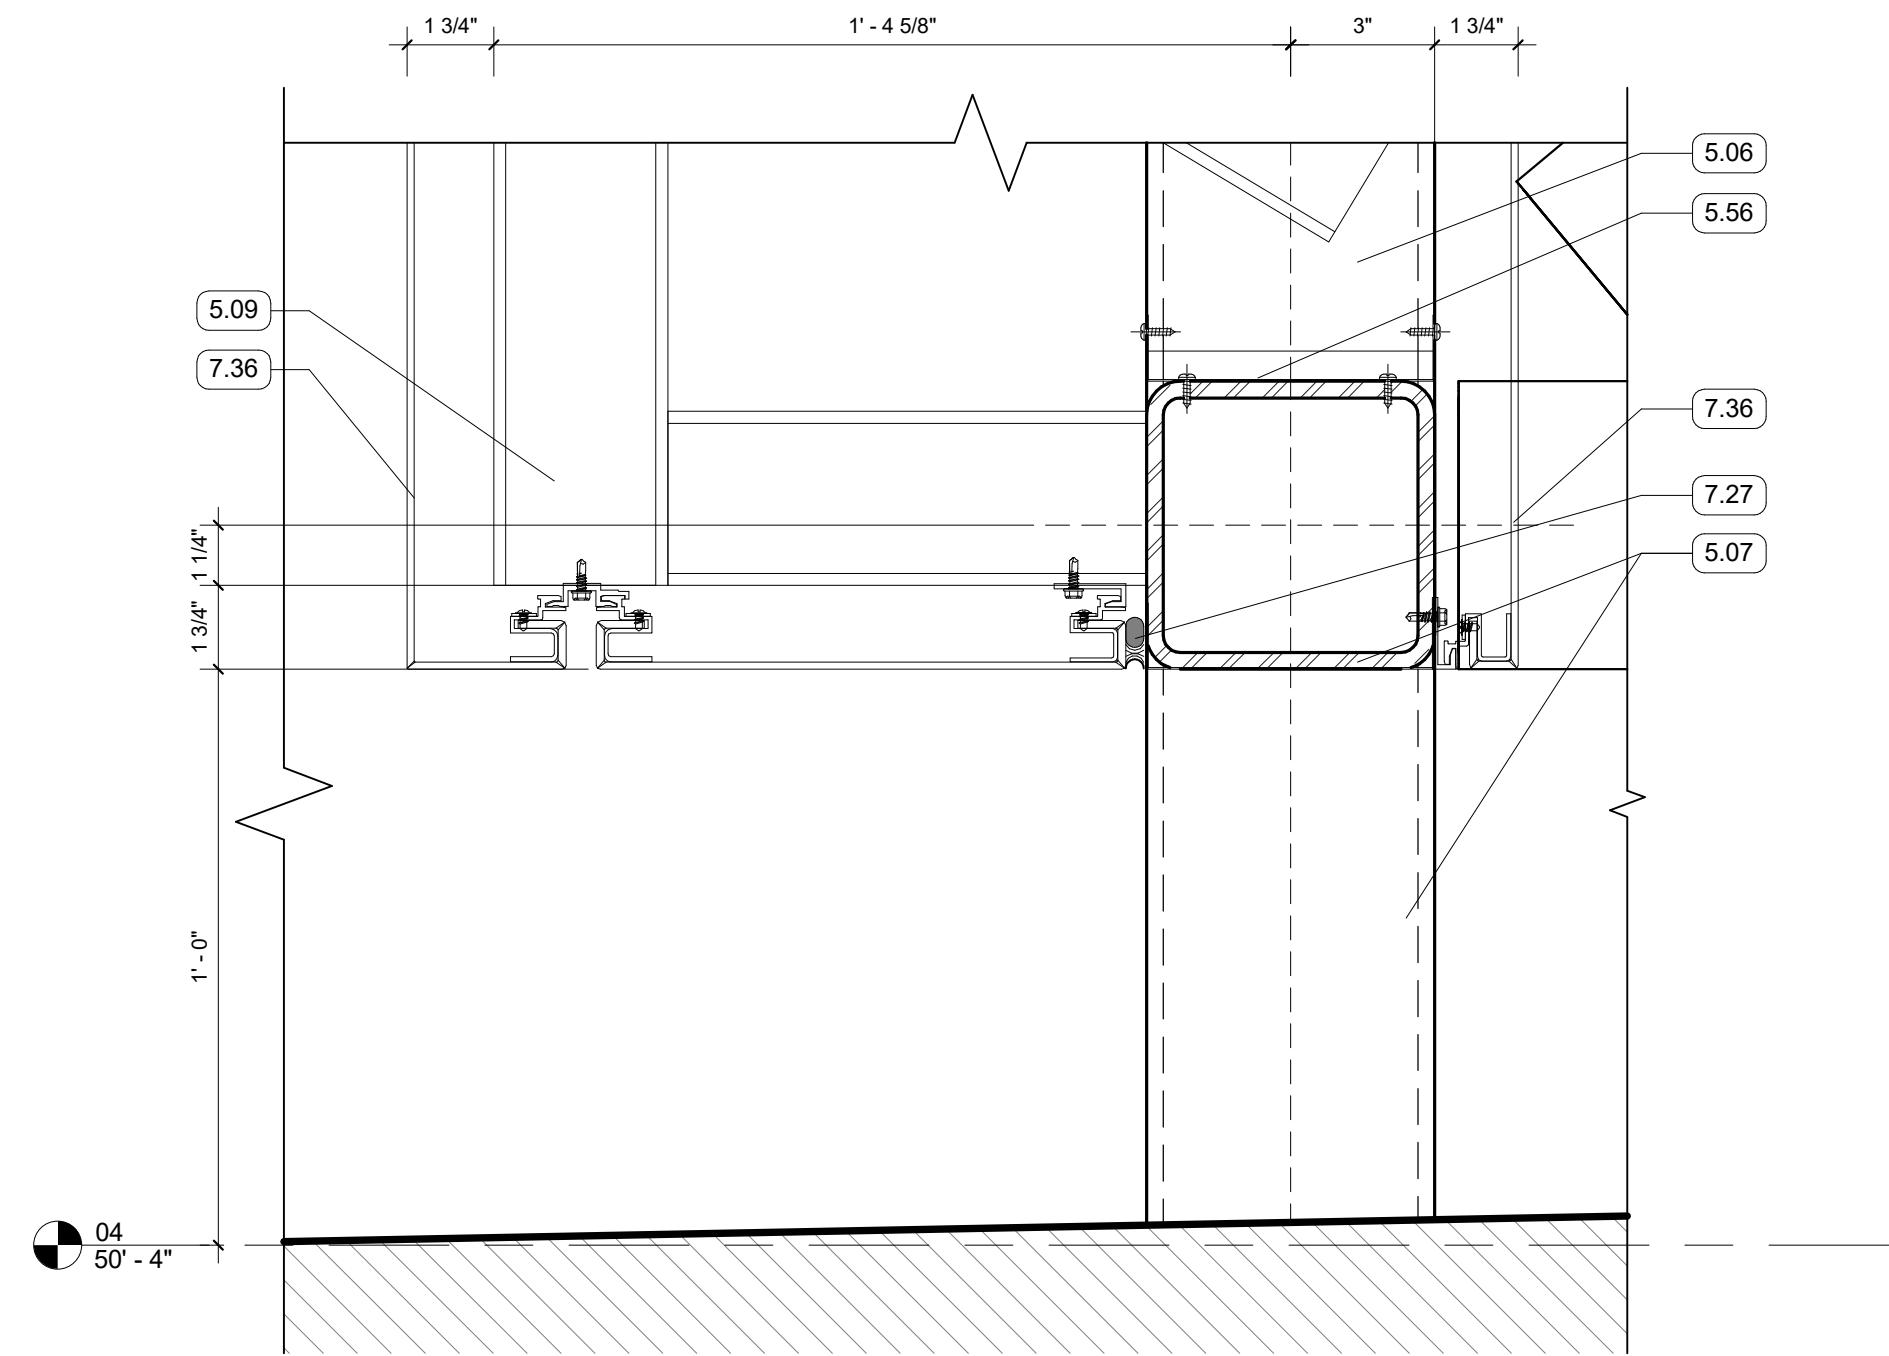

2 ROOF EQUIPMENT SCREEN SECTION - BASE  
3" = 1'-0" | RE:1/A522

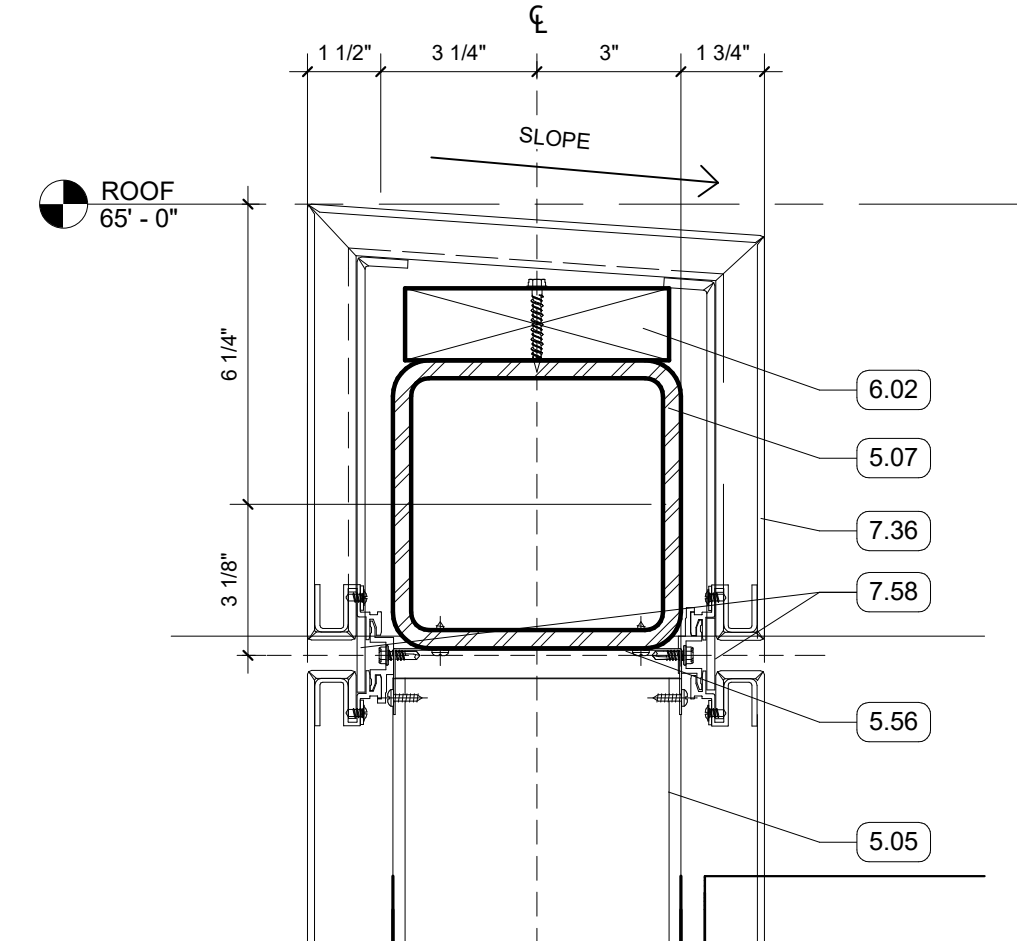

3 ROOF EQUIPMENT SCREEN SECTION - CAP  
3" = 1'-0" | RE:1/A522

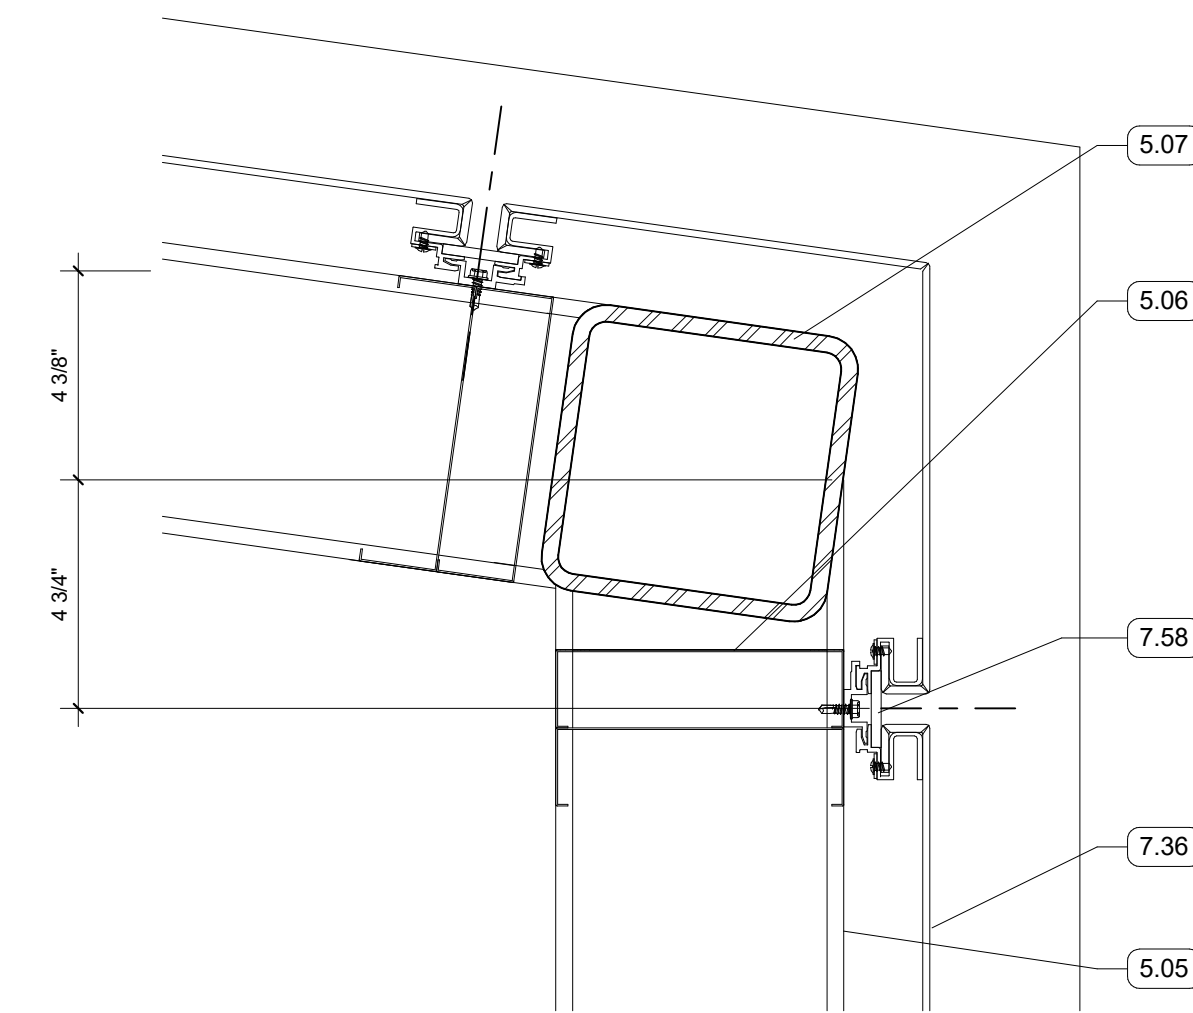

4 ROOF EQUIPMENT SCREEN PLAN - CORNER  
3" = 1'-0" | RE:1/A105

GENERAL NOTES

KEYNOTES

- 5.05 6" METAL TRACK
- 5.06 6" METAL STUD FRAMING
- 5.07 STRUCTURAL STEEL FRAMING
- 5.09 3 5/8" METAL STUD FRAMING
- 5.56 DEFLECTION TRACK
- 6.02 WOOD BLOCKING
- 7.27 SEALANT
- 7.36 MCM PANEL
- 7.58 <varies>