




8 104 TESTING ROOM NORTH
1/4" = 1'-0" | RE:1/A101

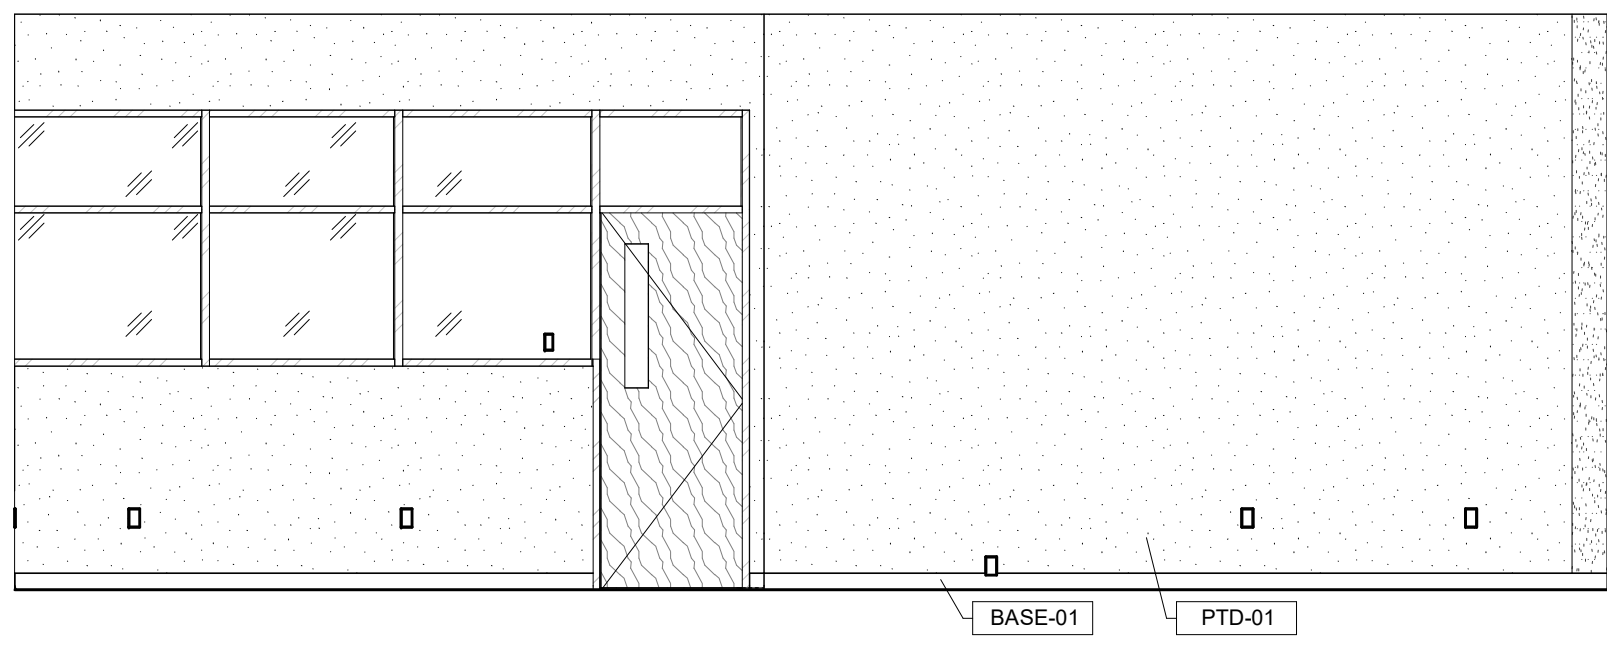


9 104 TESTING ROOM EAST
1/4" = 1'-0" | RE:1/A101

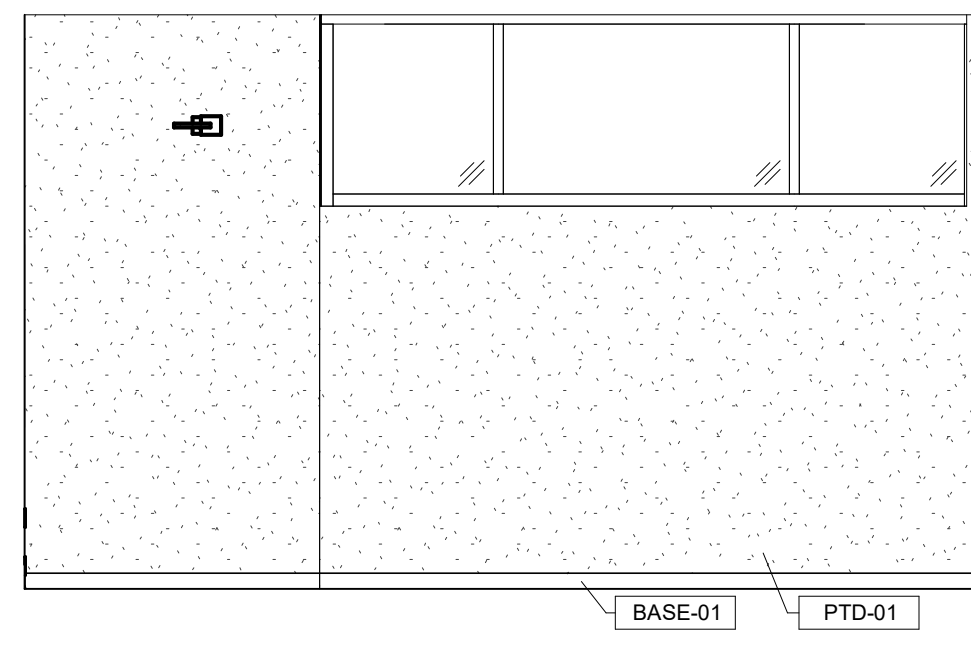


10 104 TESTING ROOM SOUTH
1/4" = 1'-0" | RE:1/A101

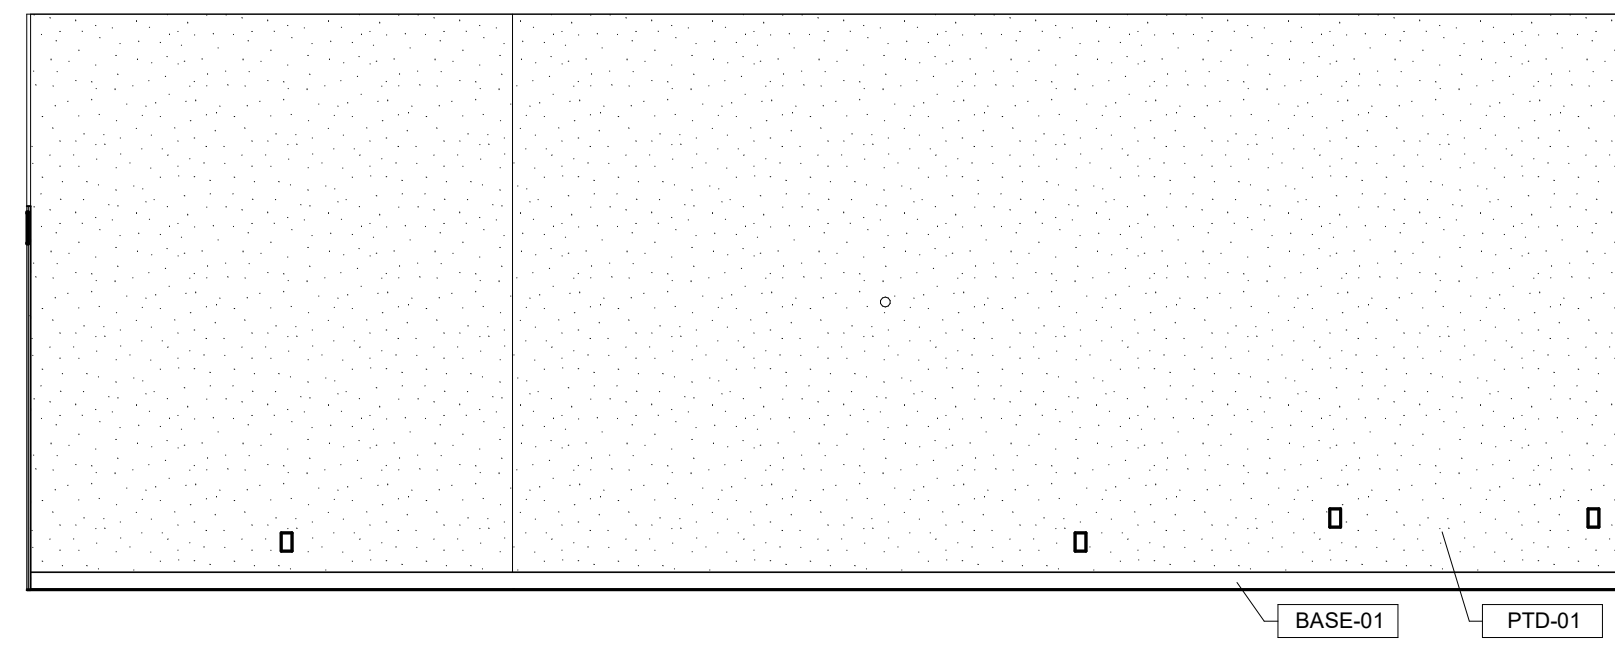


11 104 TESTING ROOM WEST
1/4" = 1'-0" | RE:1/A101

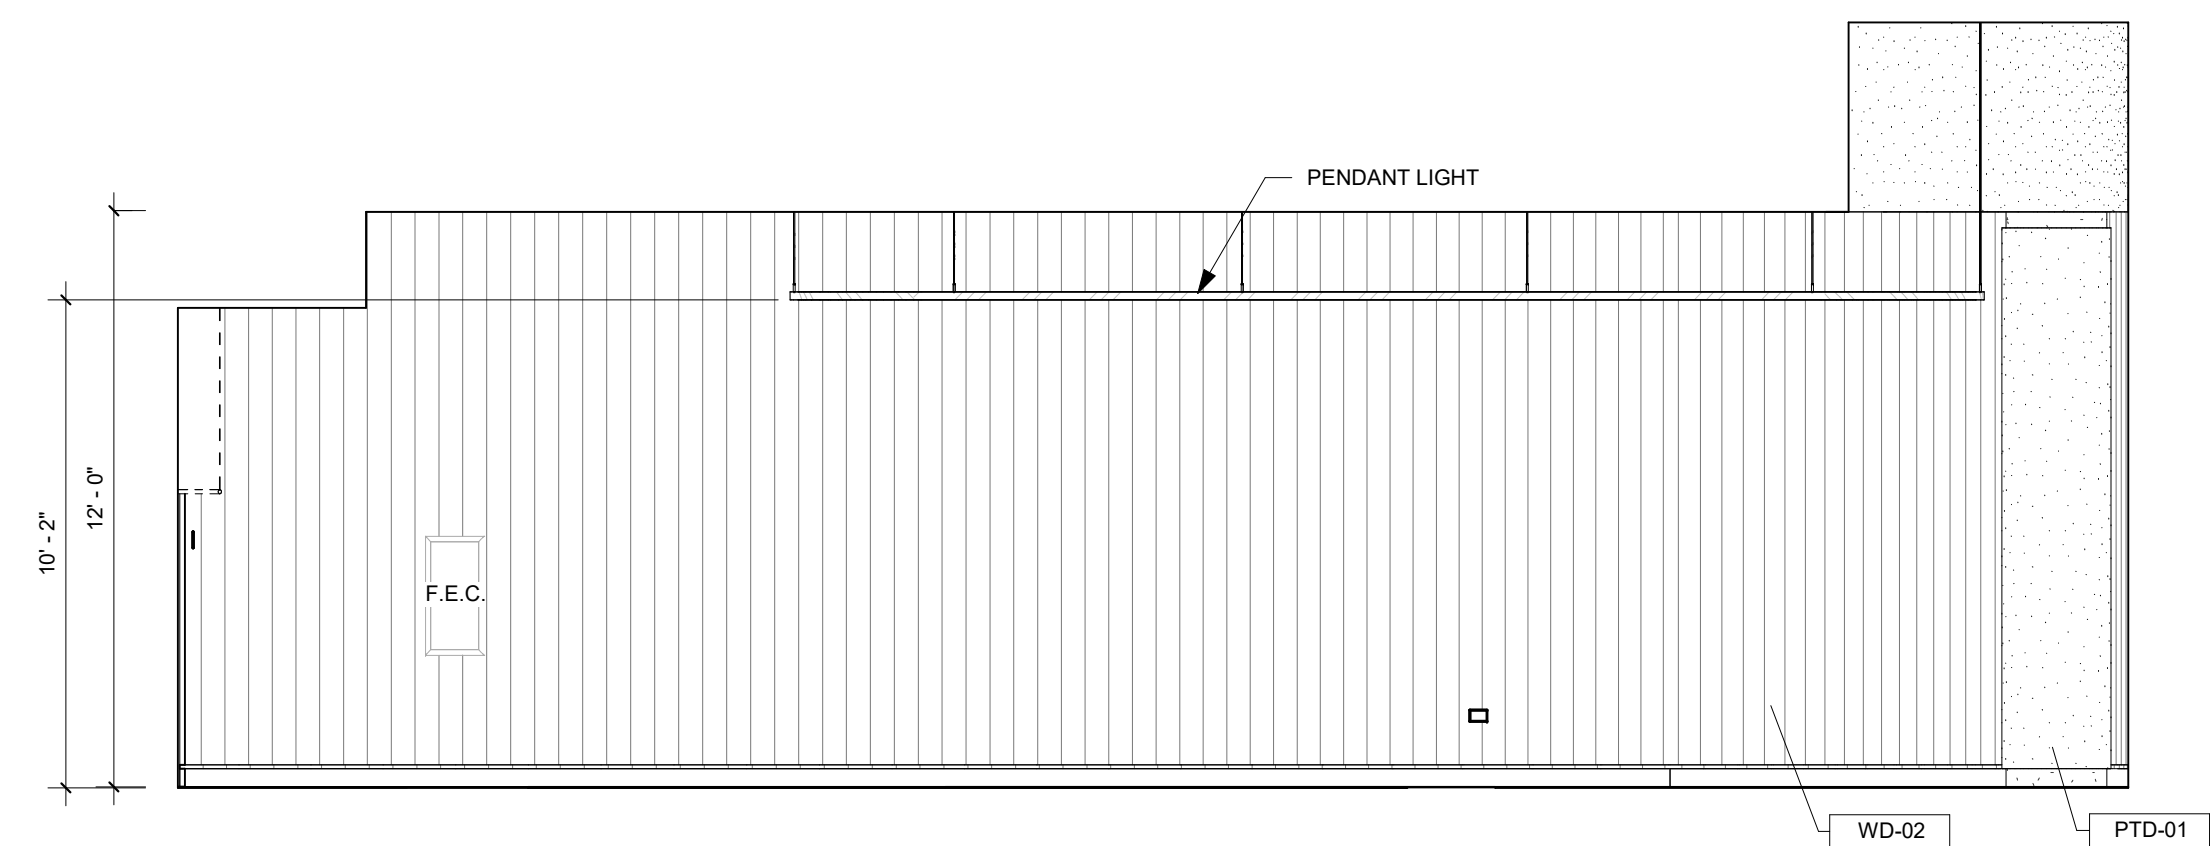


5 1ST FLOOR RESOURCE SPACE 1
1/4" = 1'-0" | RE:1/A101

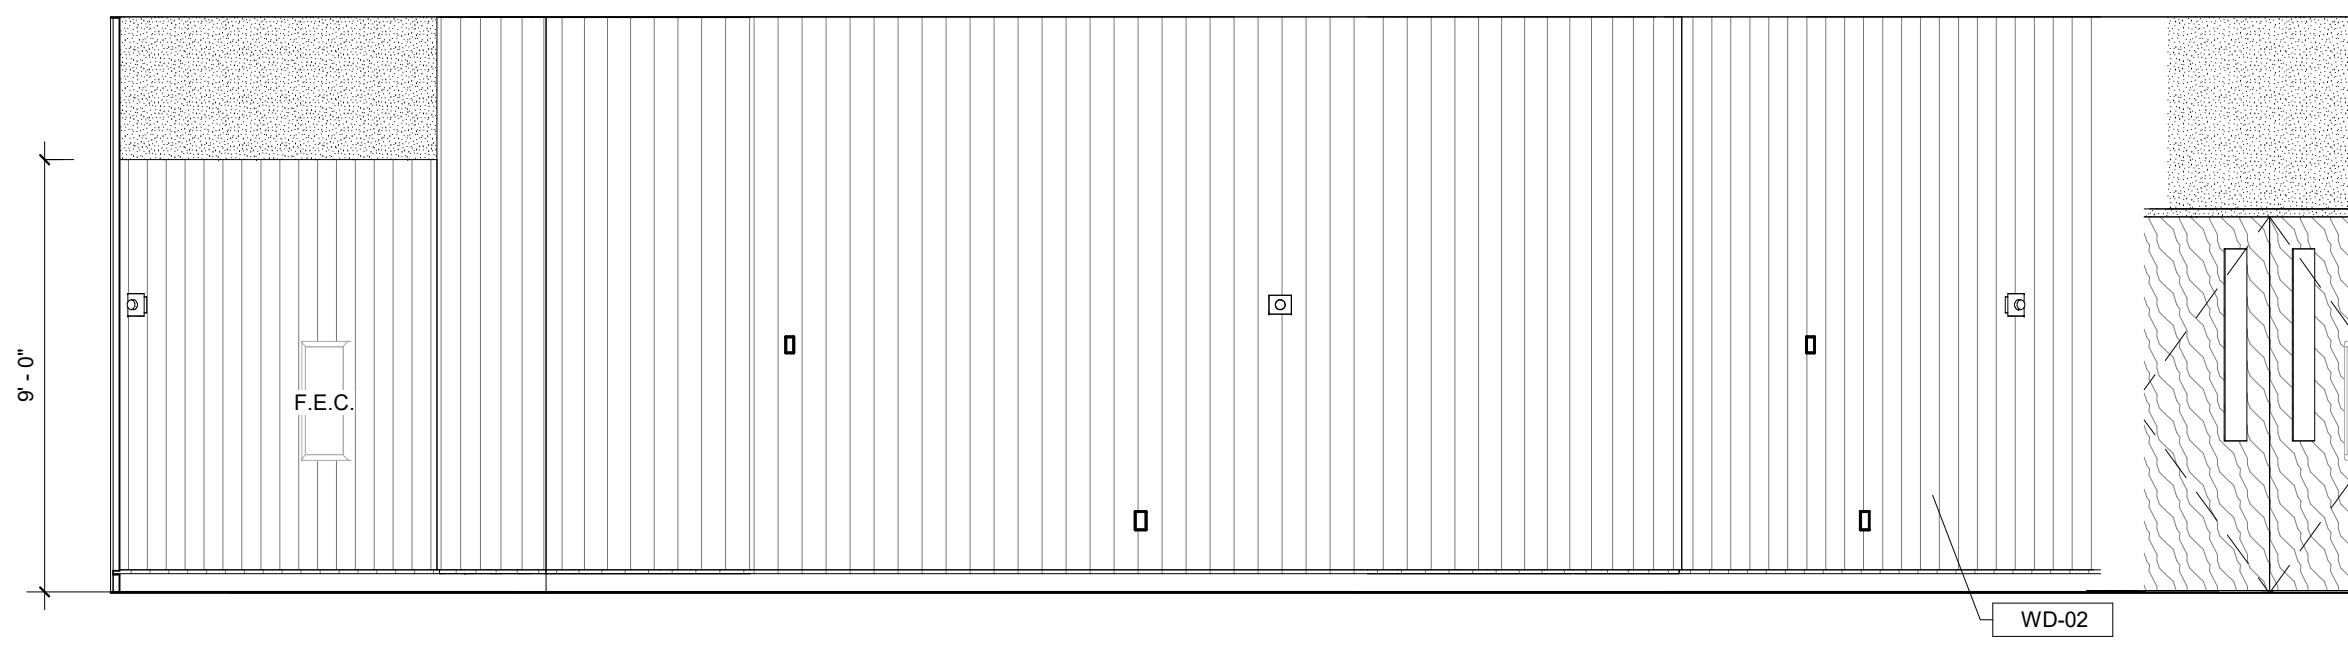


6 1ST FLOOR RESOURCE SPACE 2
1/4" = 1'-0" | RE:1/A101

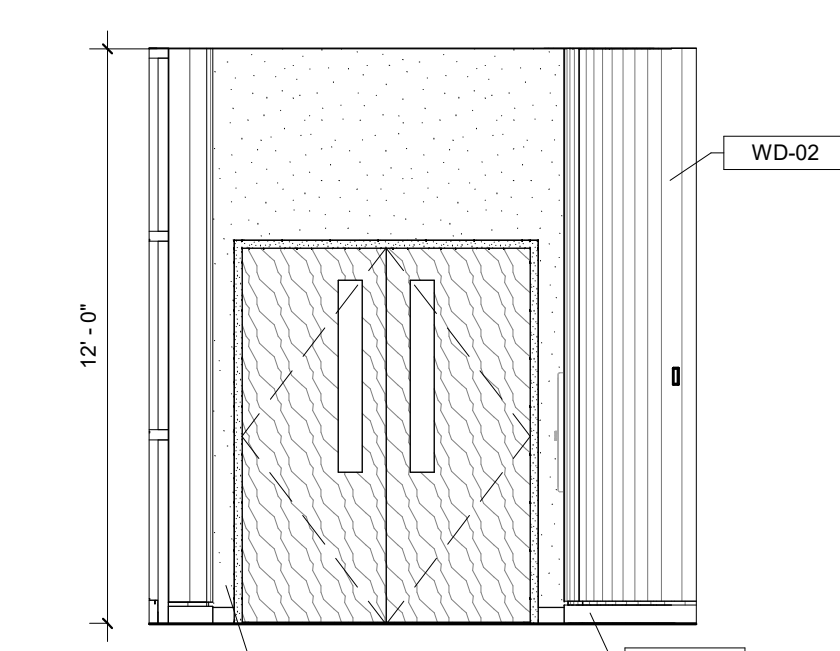


7 1ST FLOOR RESOURCE SPACE 3
1/4" = 1'-0" | RE:1/A101

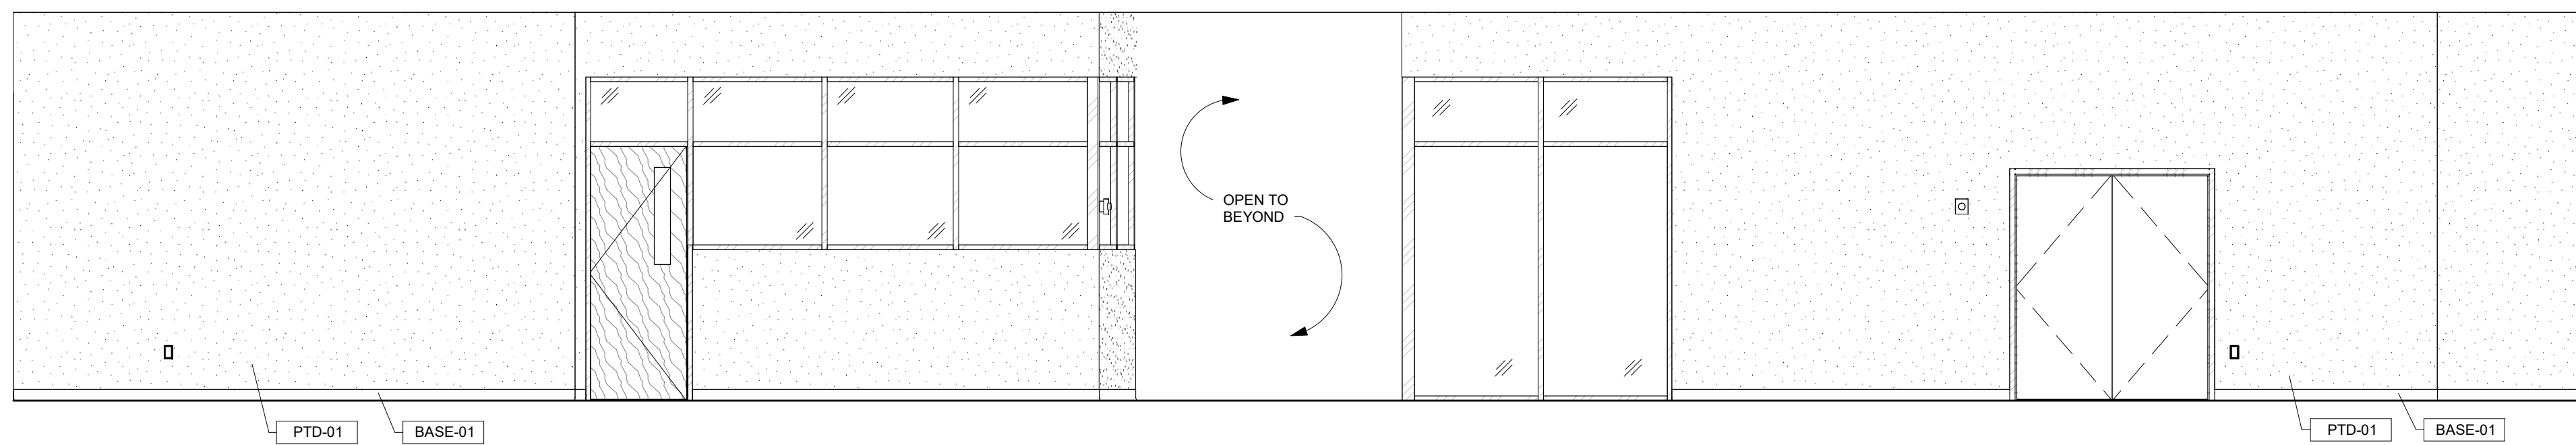


3 1ST FLOOR EAST CORRIDOR 3
1/4" = 1'-0" | RE:1/A101

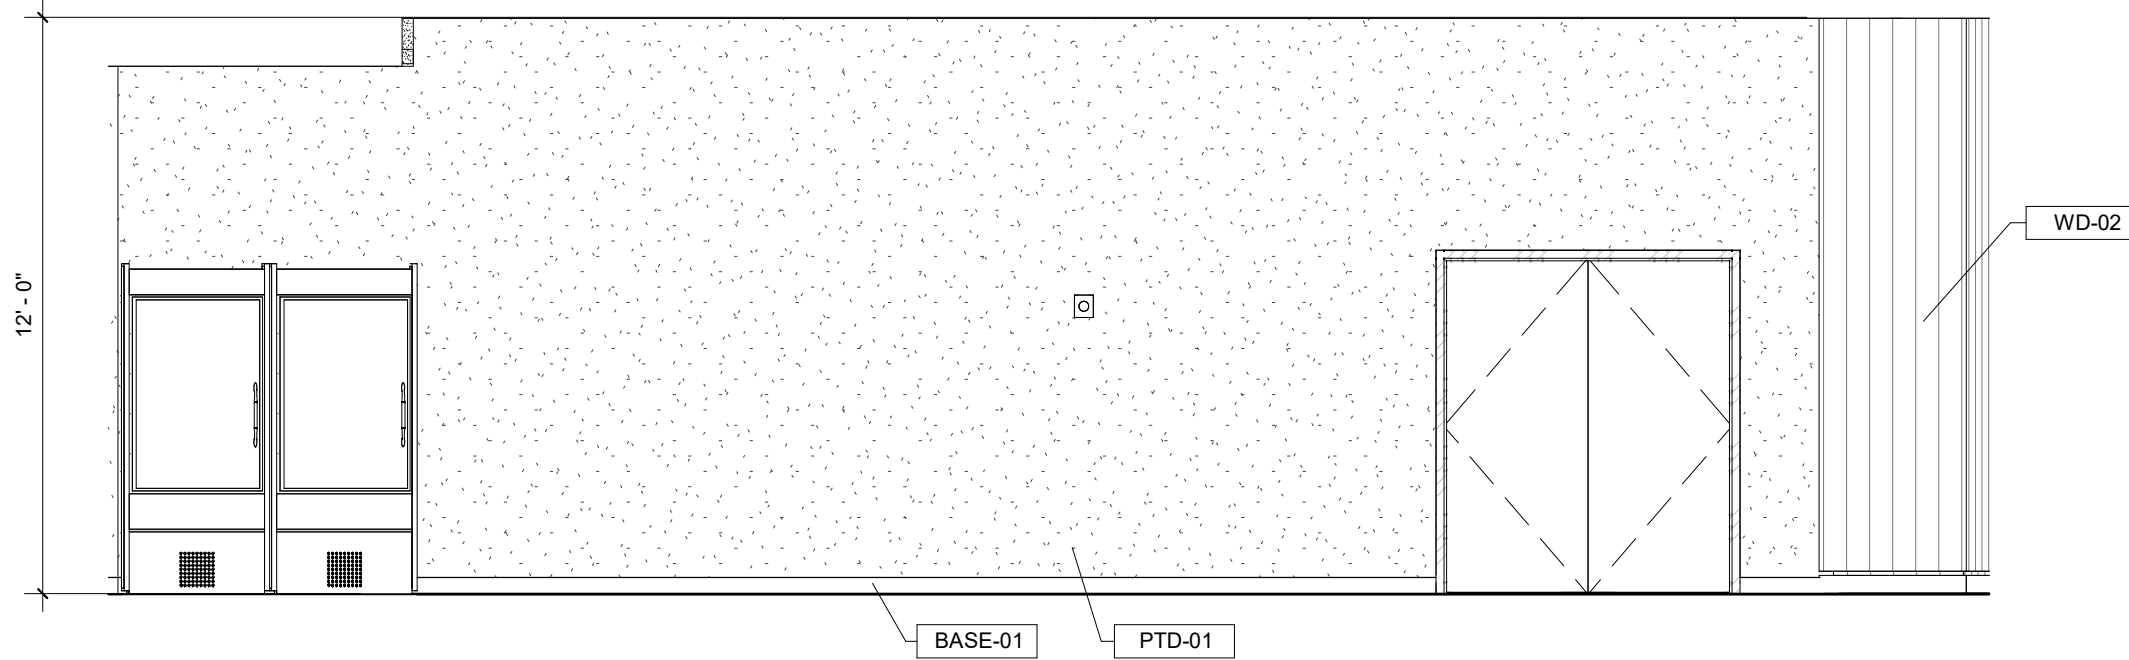

4 1ST FLOOR NORTH CORRIDOR 3
1/4" = 1'-0" | RE:1/A101

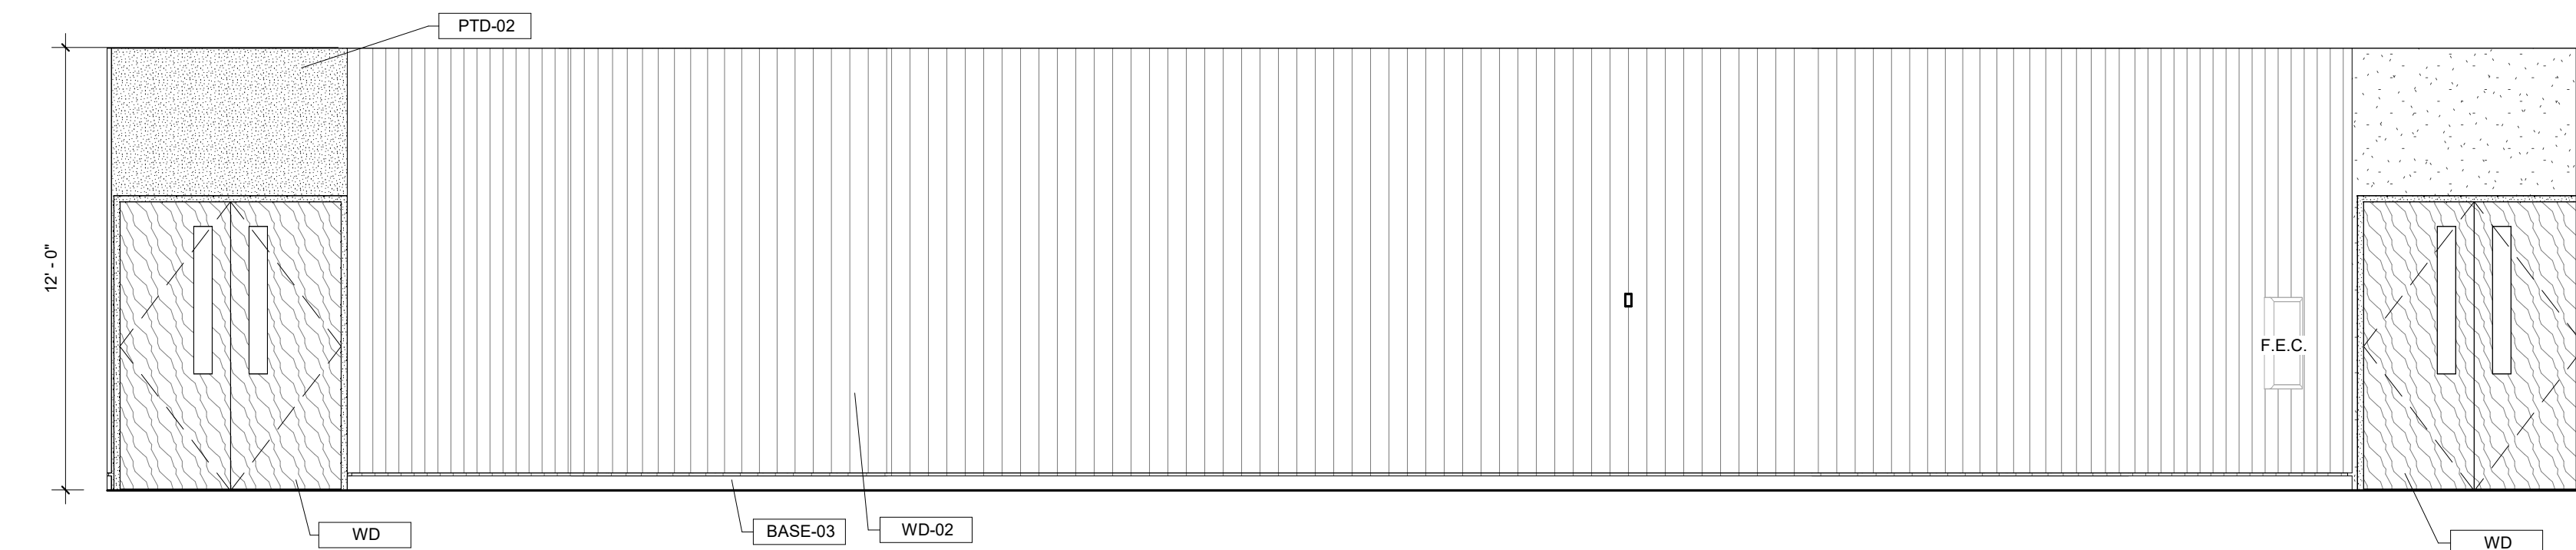

1 1ST FLOOR EAST CORRIDOR 1
1/4" = 1'-0" | RE:1/A101

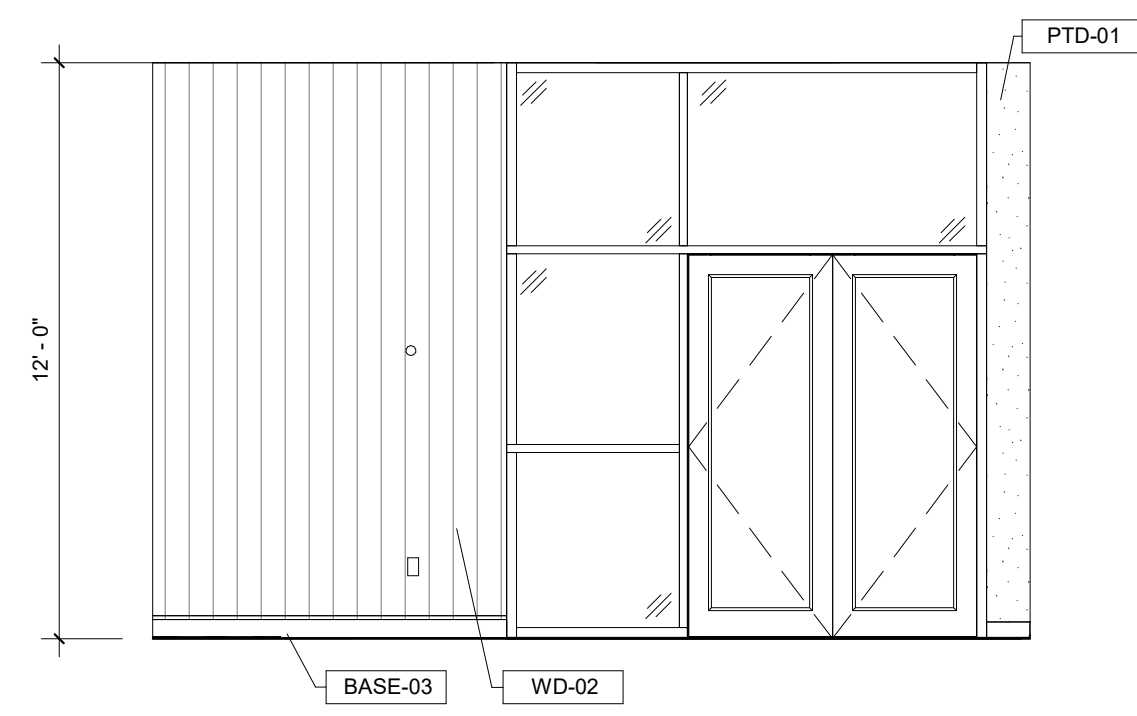

2 1ST FLOOR EAST CORRIDOR 2
1/4" = 1'-0" | RE:1/A101