




7 103 ACTIVE LEARNING WEST
1/4" = 1'-0" | RE:1/A101

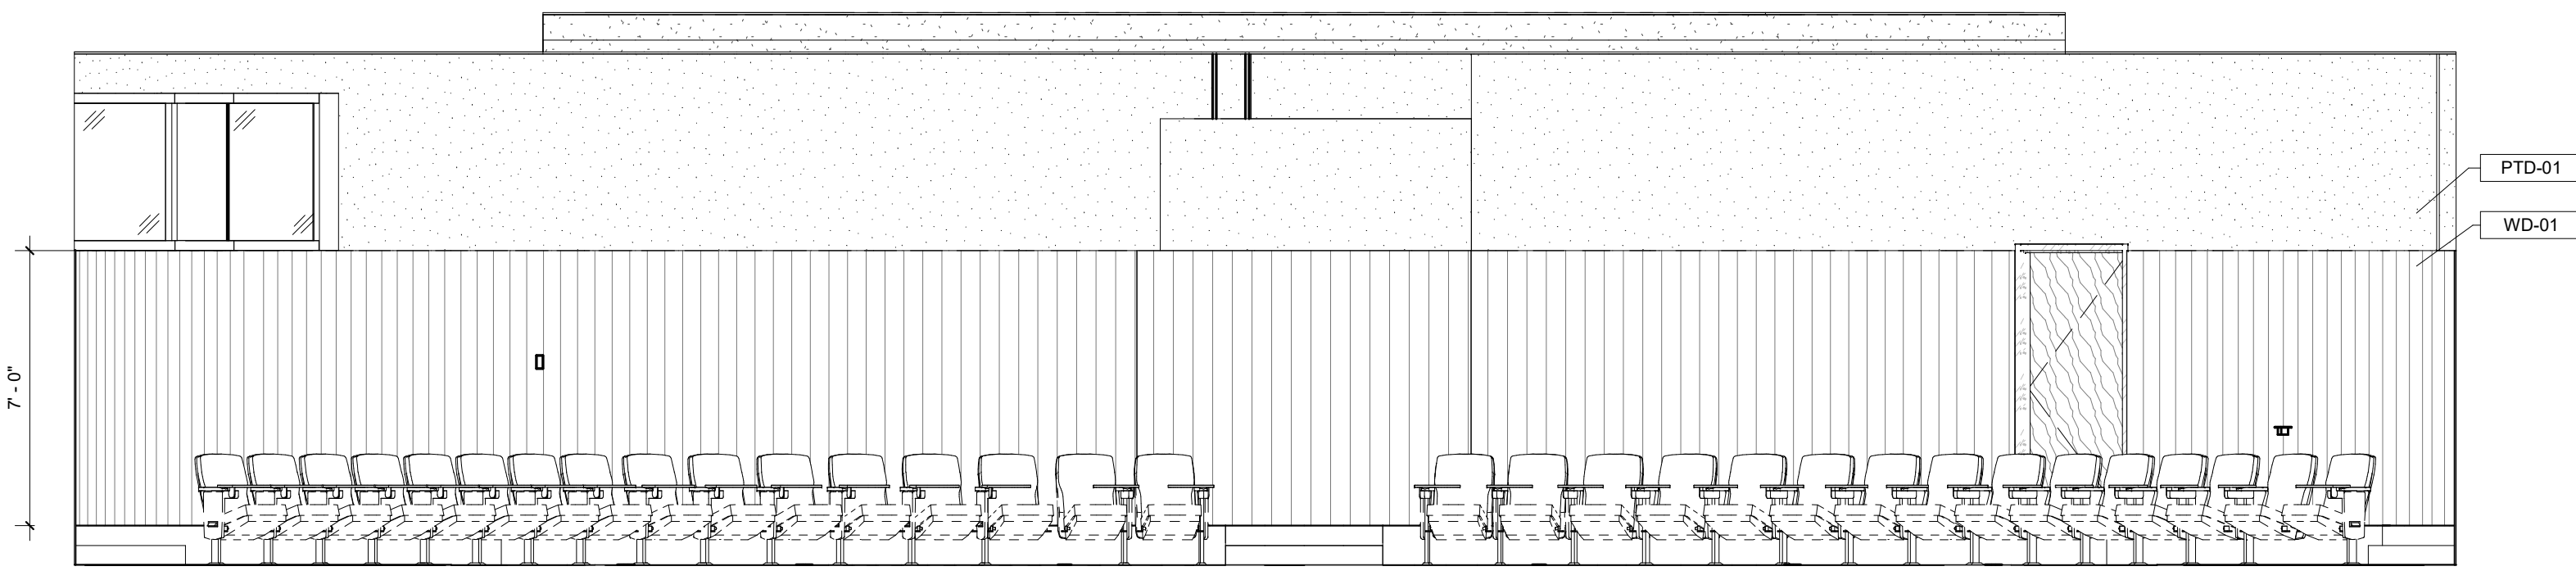


8 103 ACTIVE LEARNING NORTH
1/4" = 1'-0" | RE:1/A101

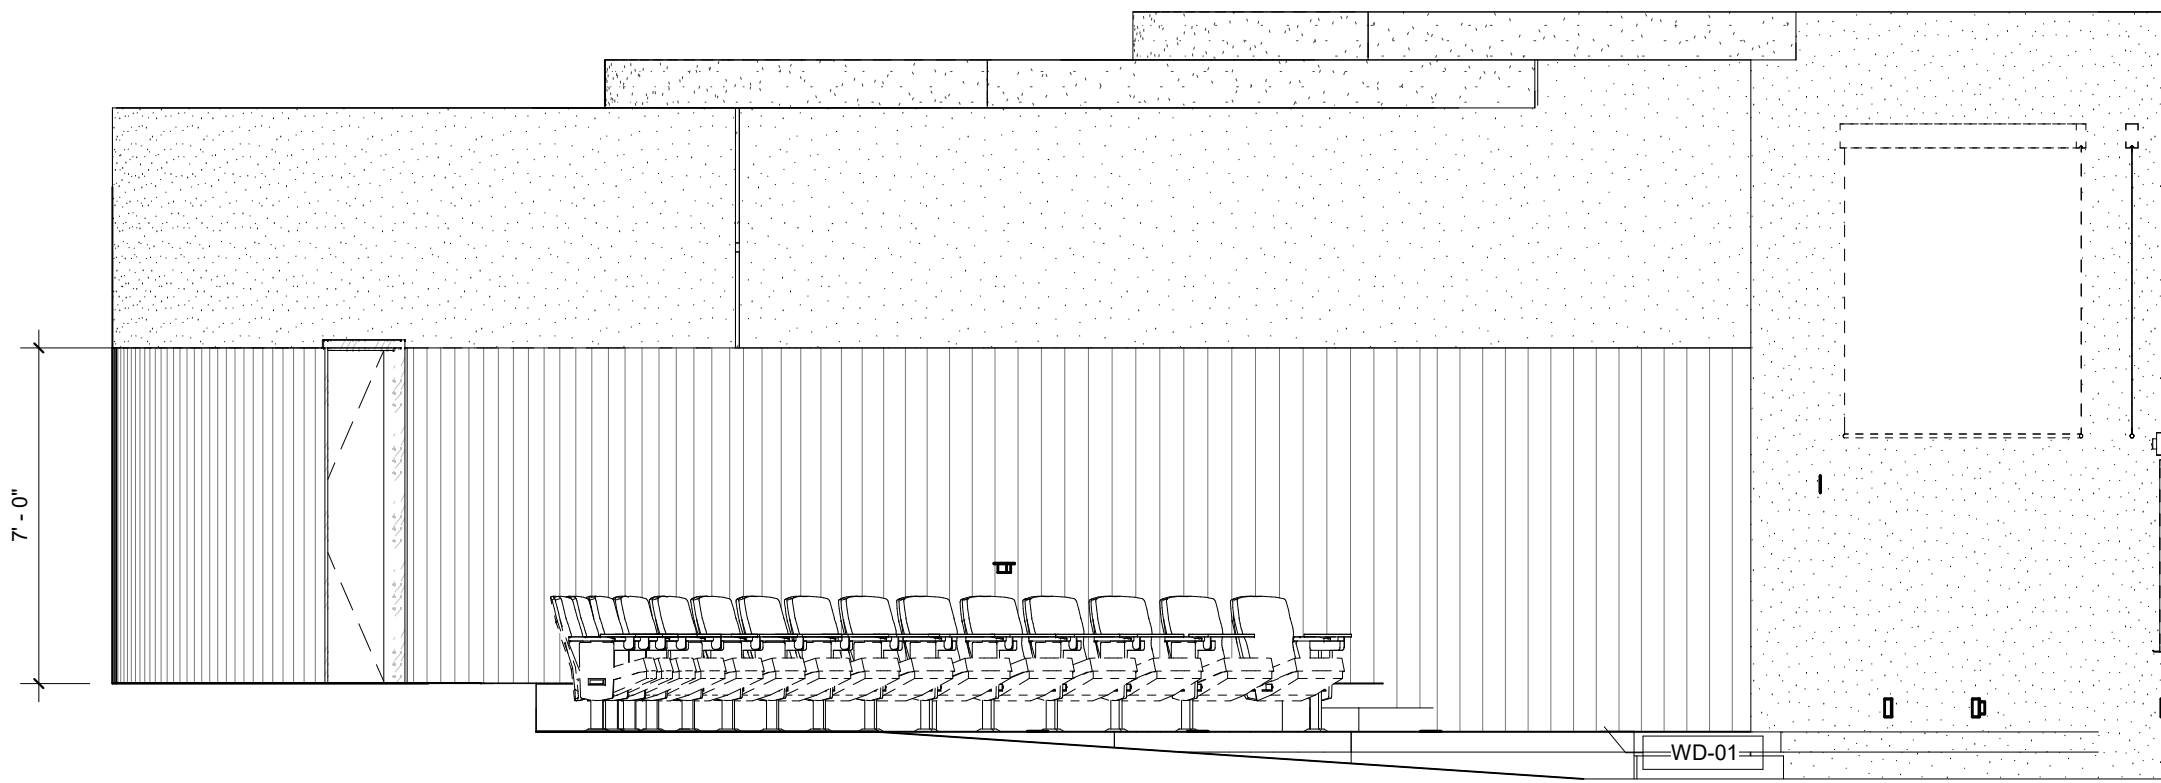


5 103 ACTIVE LEARNING EAST
1/4" = 1'-0" | RE:1/A101

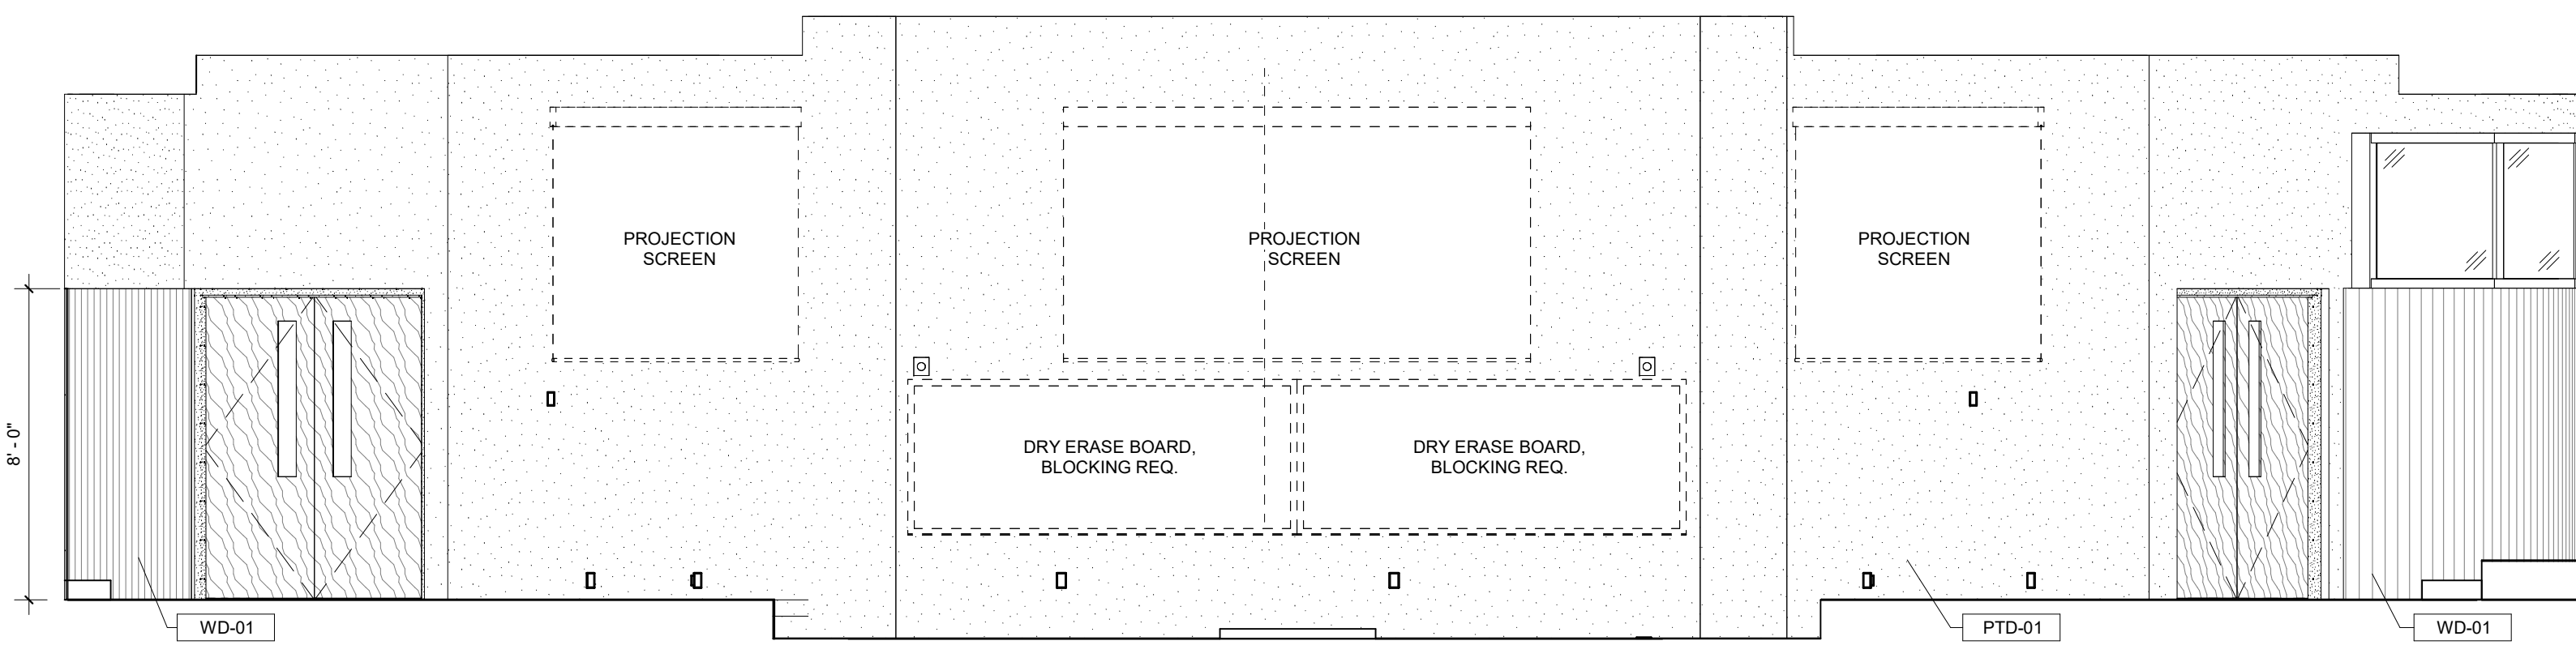


6 103 ACTIVE LEARNING SOUTH
1/4" = 1'-0" | RE:1/A101

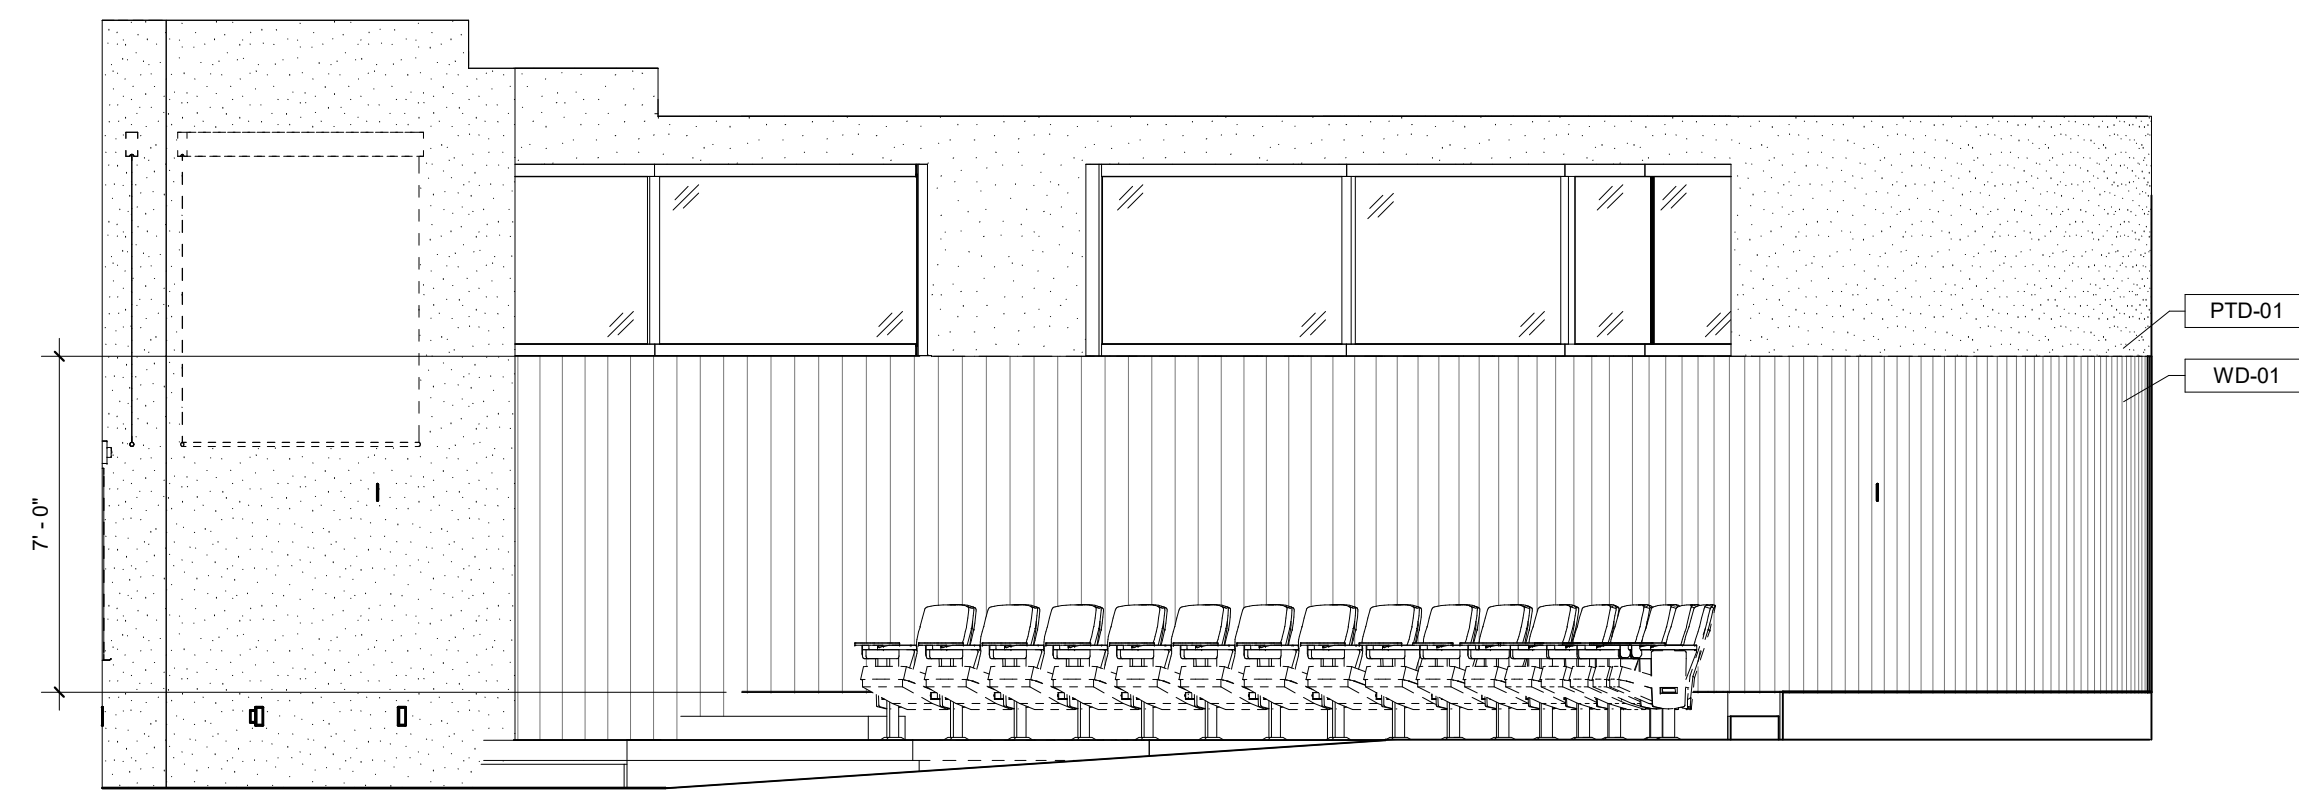


3 101 AUDITORIUM WEST
1/4" = 1'-0" | RE:1/A101

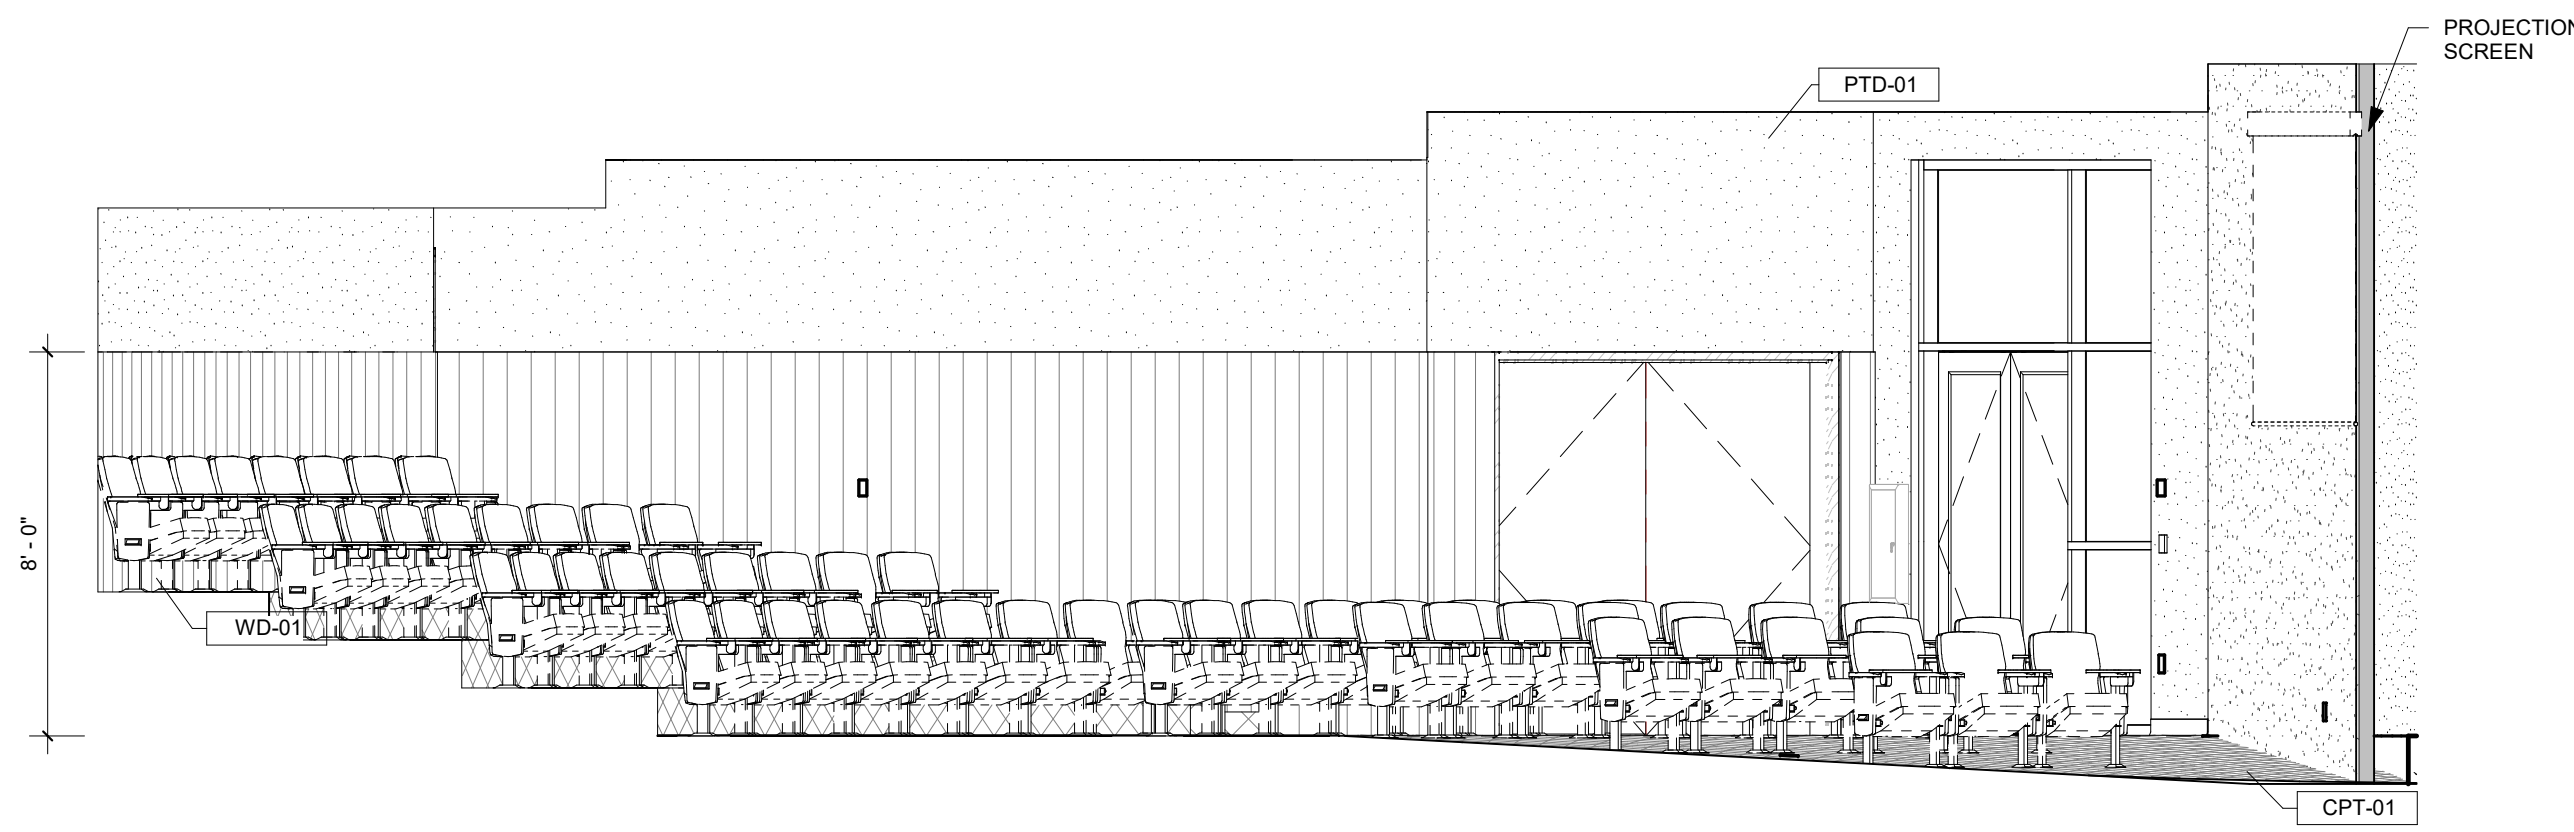

4 101 AUDITORIUM NORTH
1/4" = 1'-0" | RE:1/A101

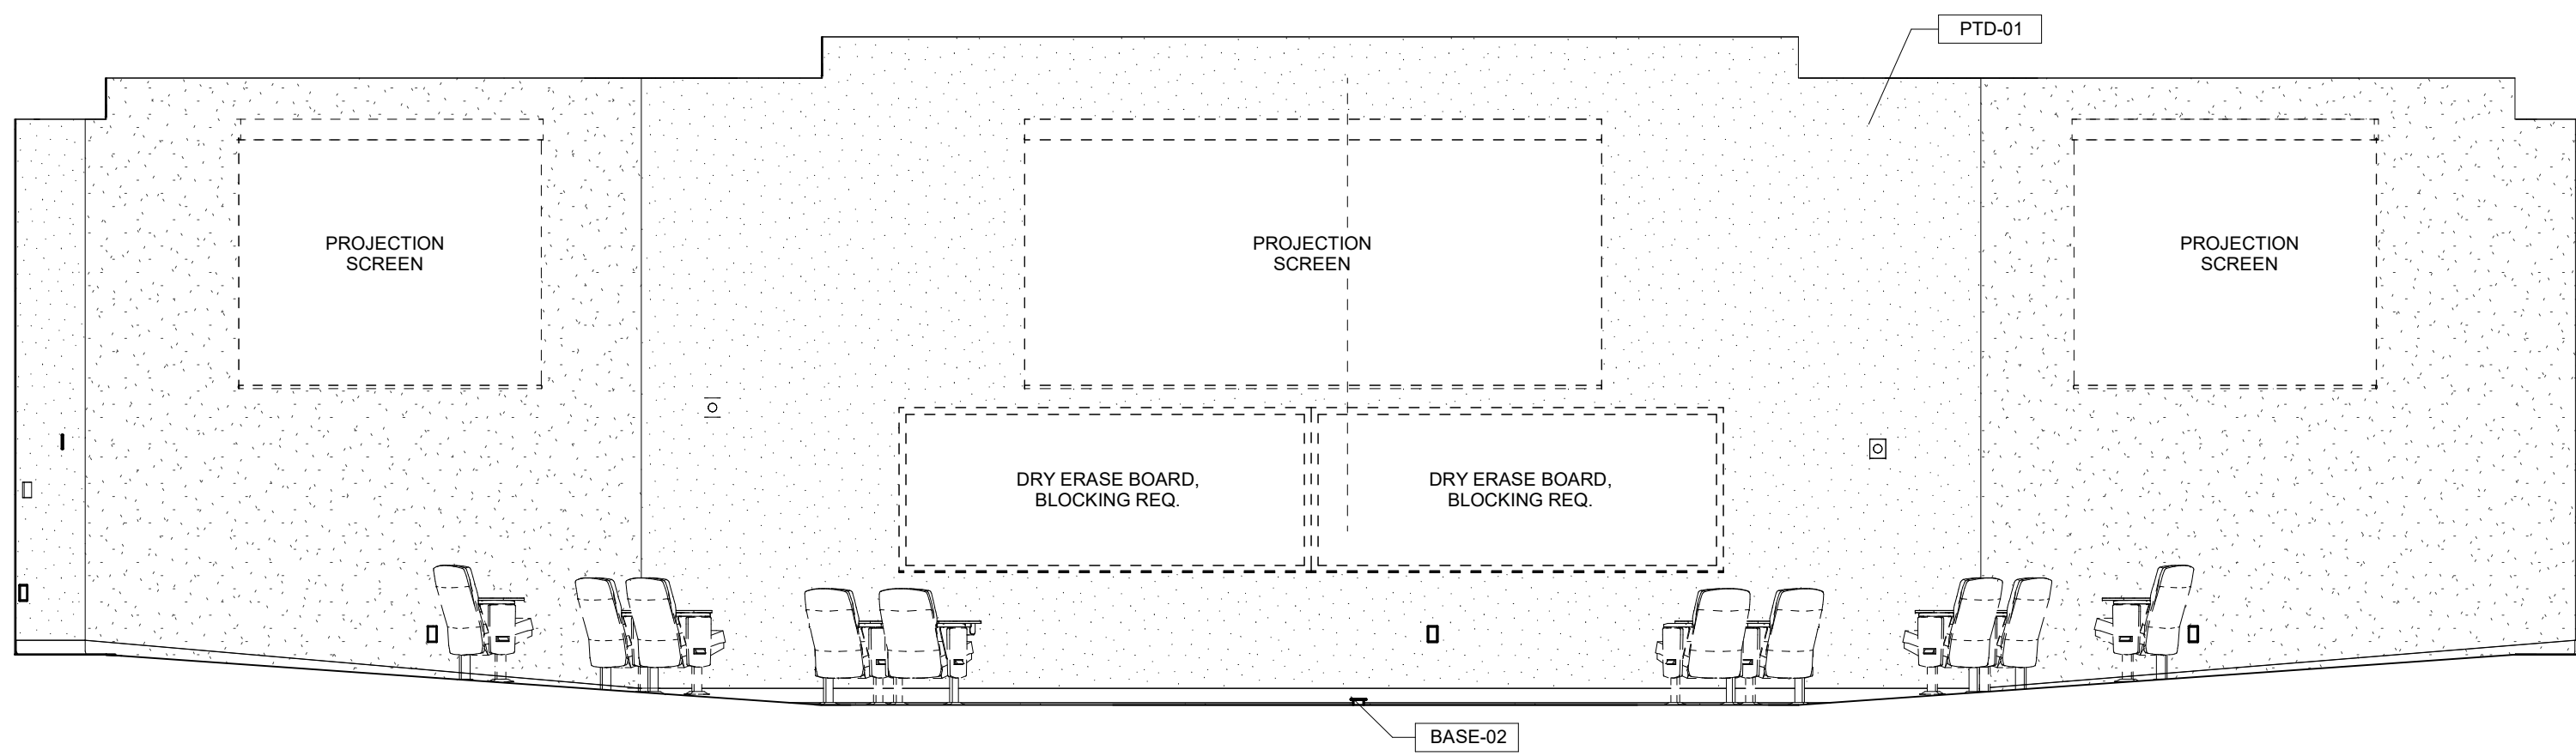

1 101 AUDITORIUM EAST
1/4" = 1'-0" | RE:1/A101

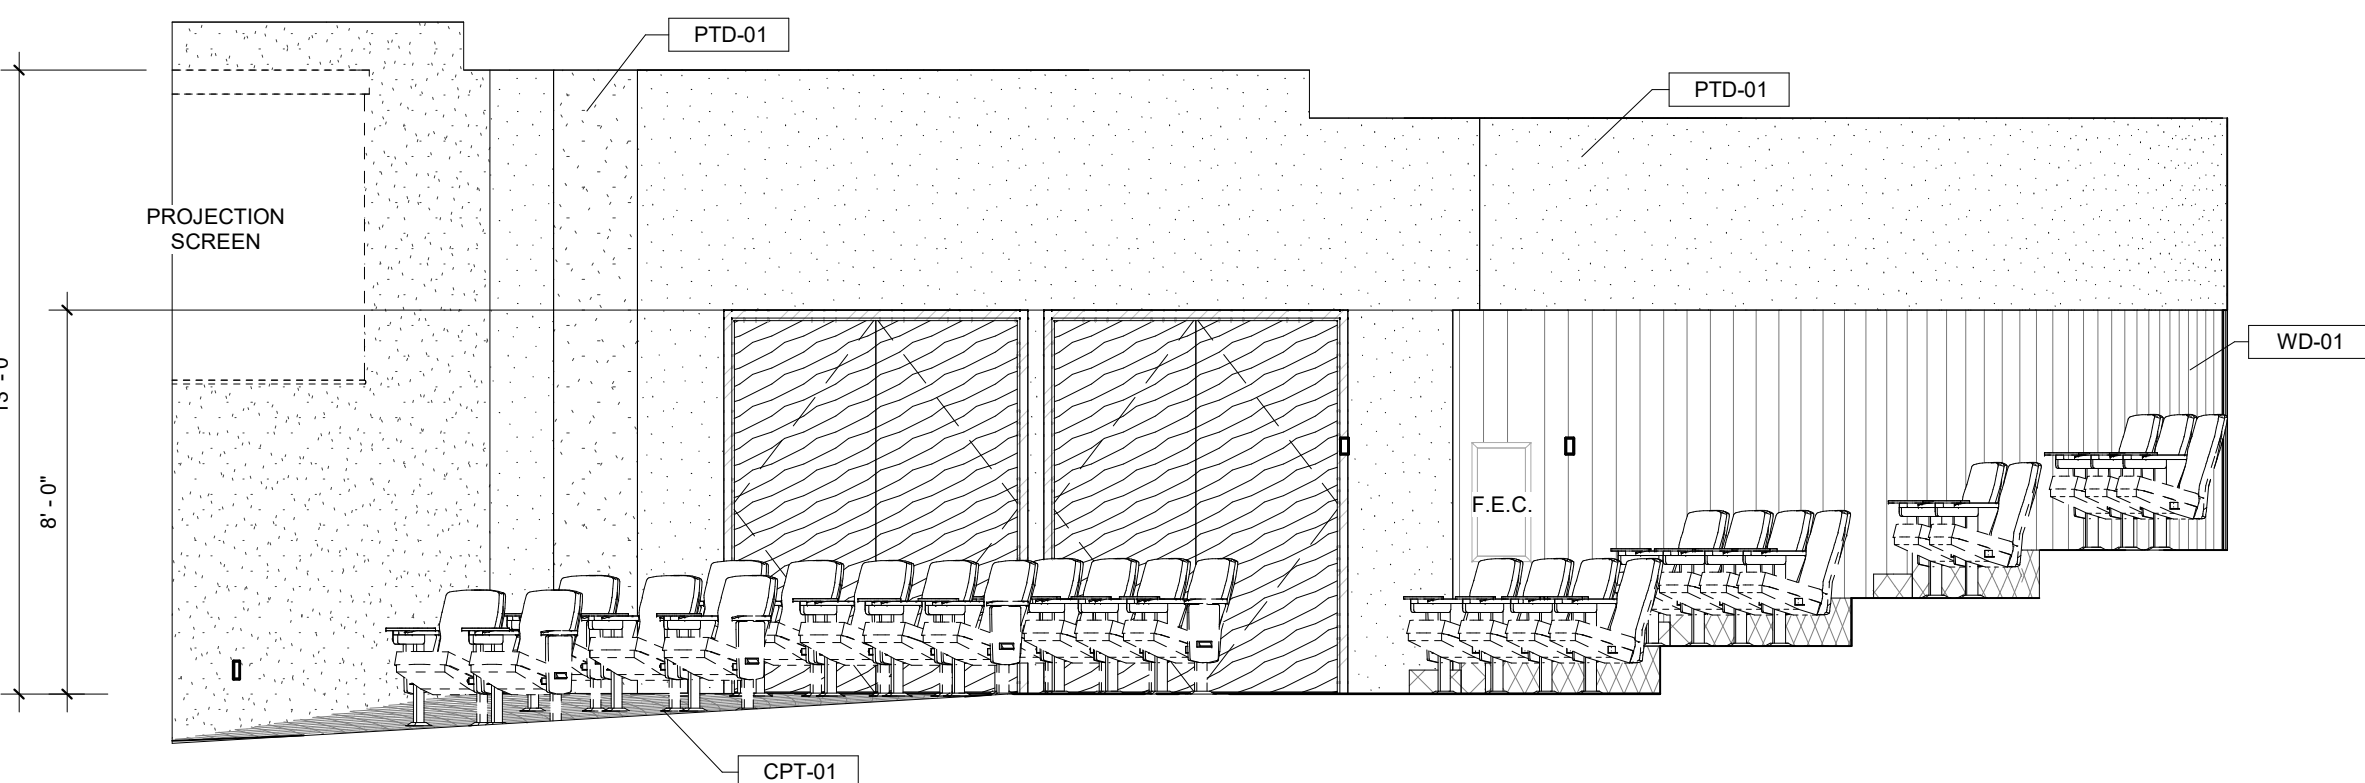

2 101 AUDITORIUM SOUTH
1/4" = 1'-0" | RE:1/A101

