




7 1ST FLOOR DINING WEST  
1/4" = 1'-0" | RE:1/A101

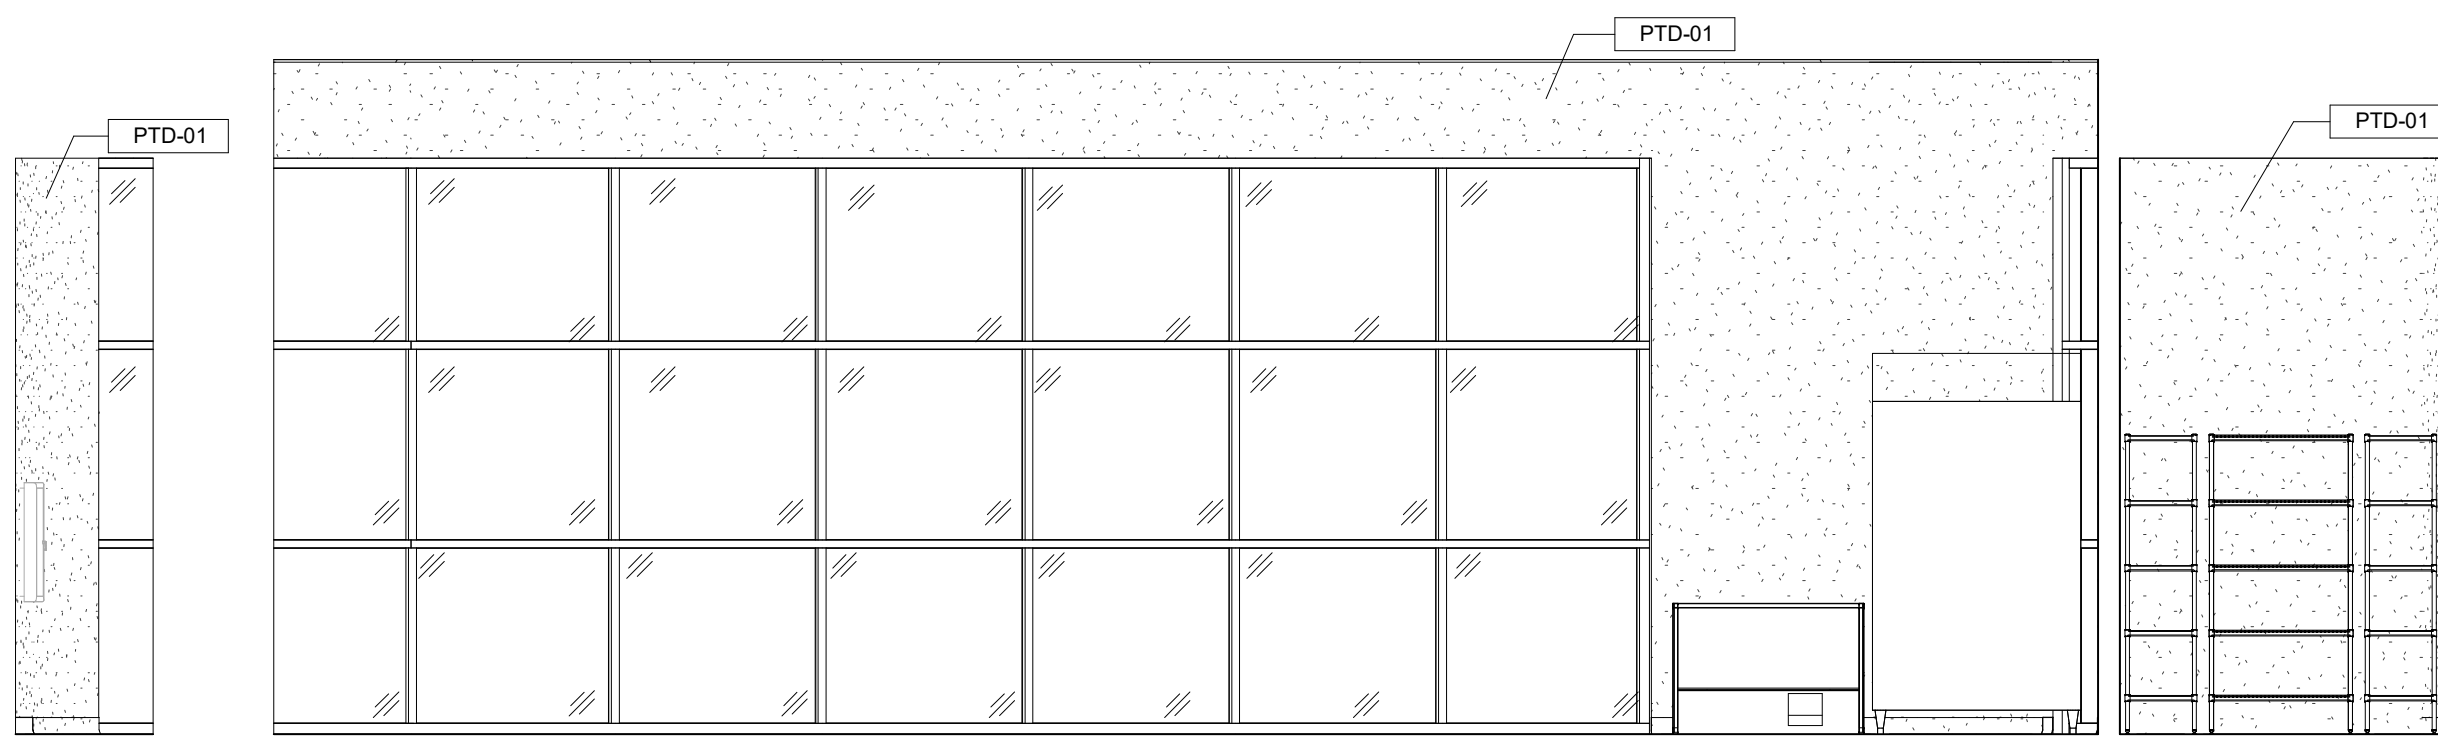


8 1ST FLOOR DINING NORTH  
1/4" = 1'-0" | RE:1/A101

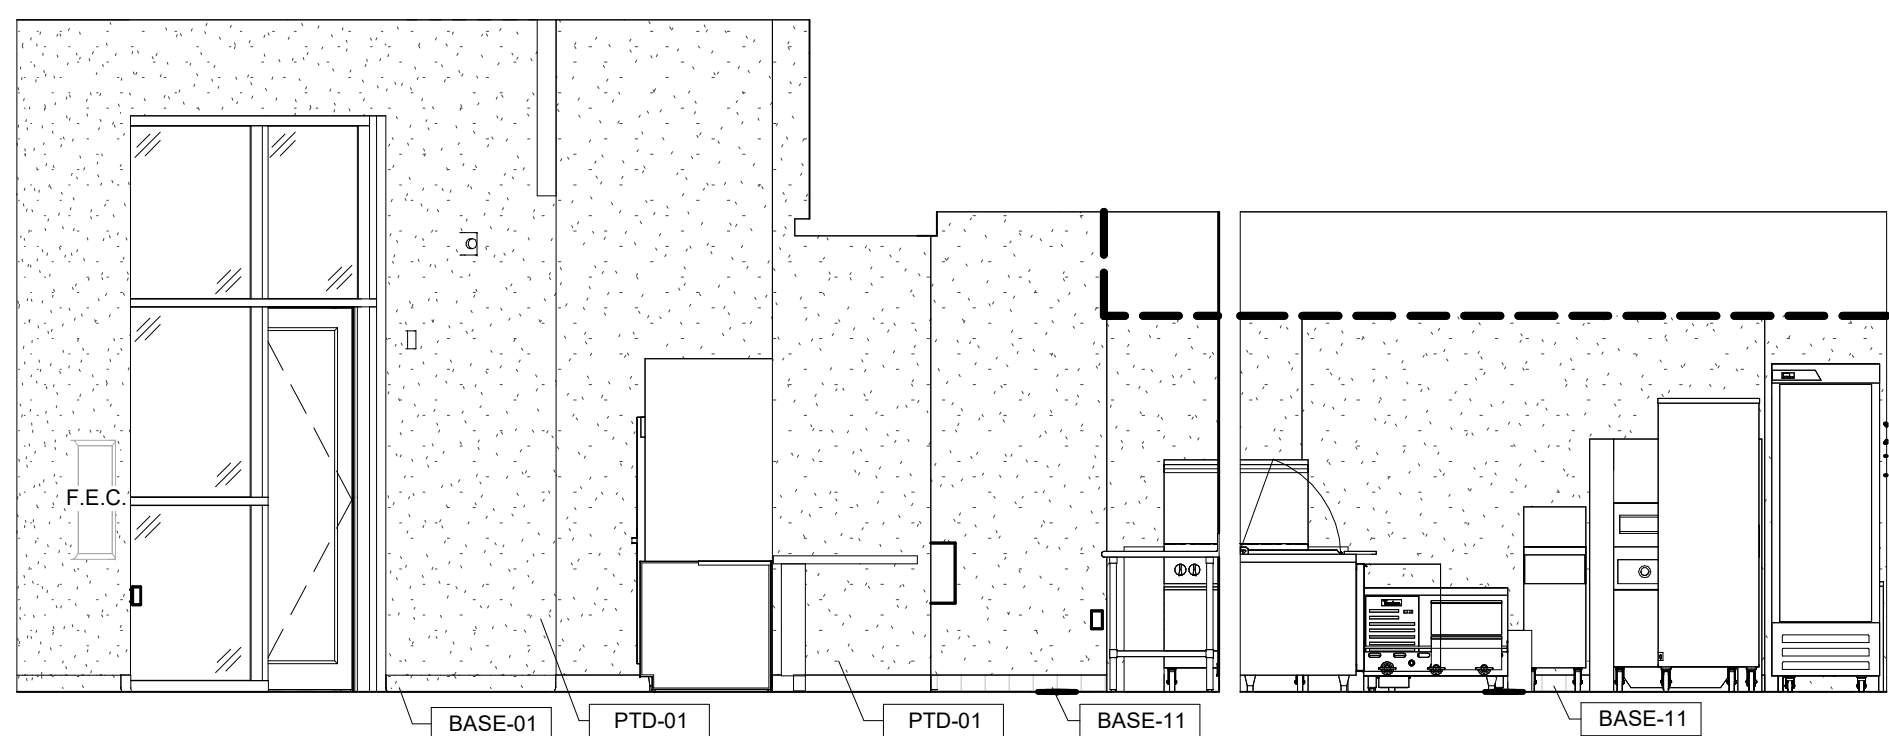


5 1ST FLOOR DINING EAST  
1/4" = 1'-0" | RE:1/A101

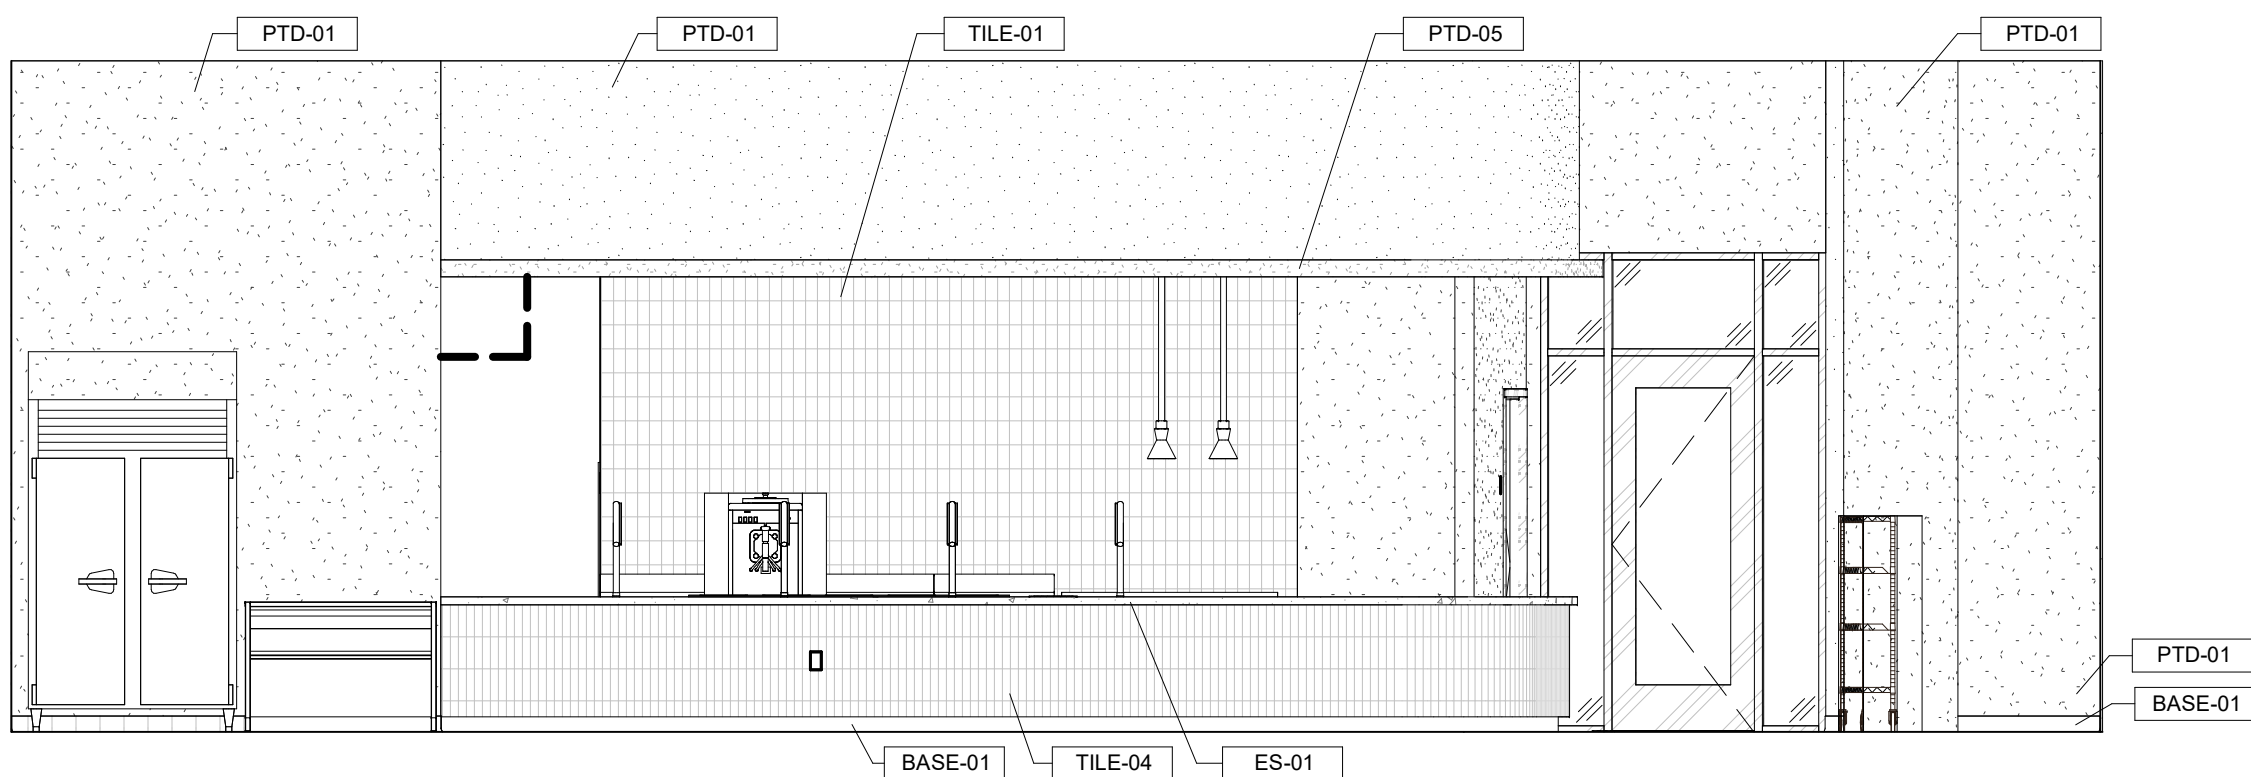


6 1ST FLOOR DINING SOUTH  
1/4" = 1'-0" | RE:1/A101

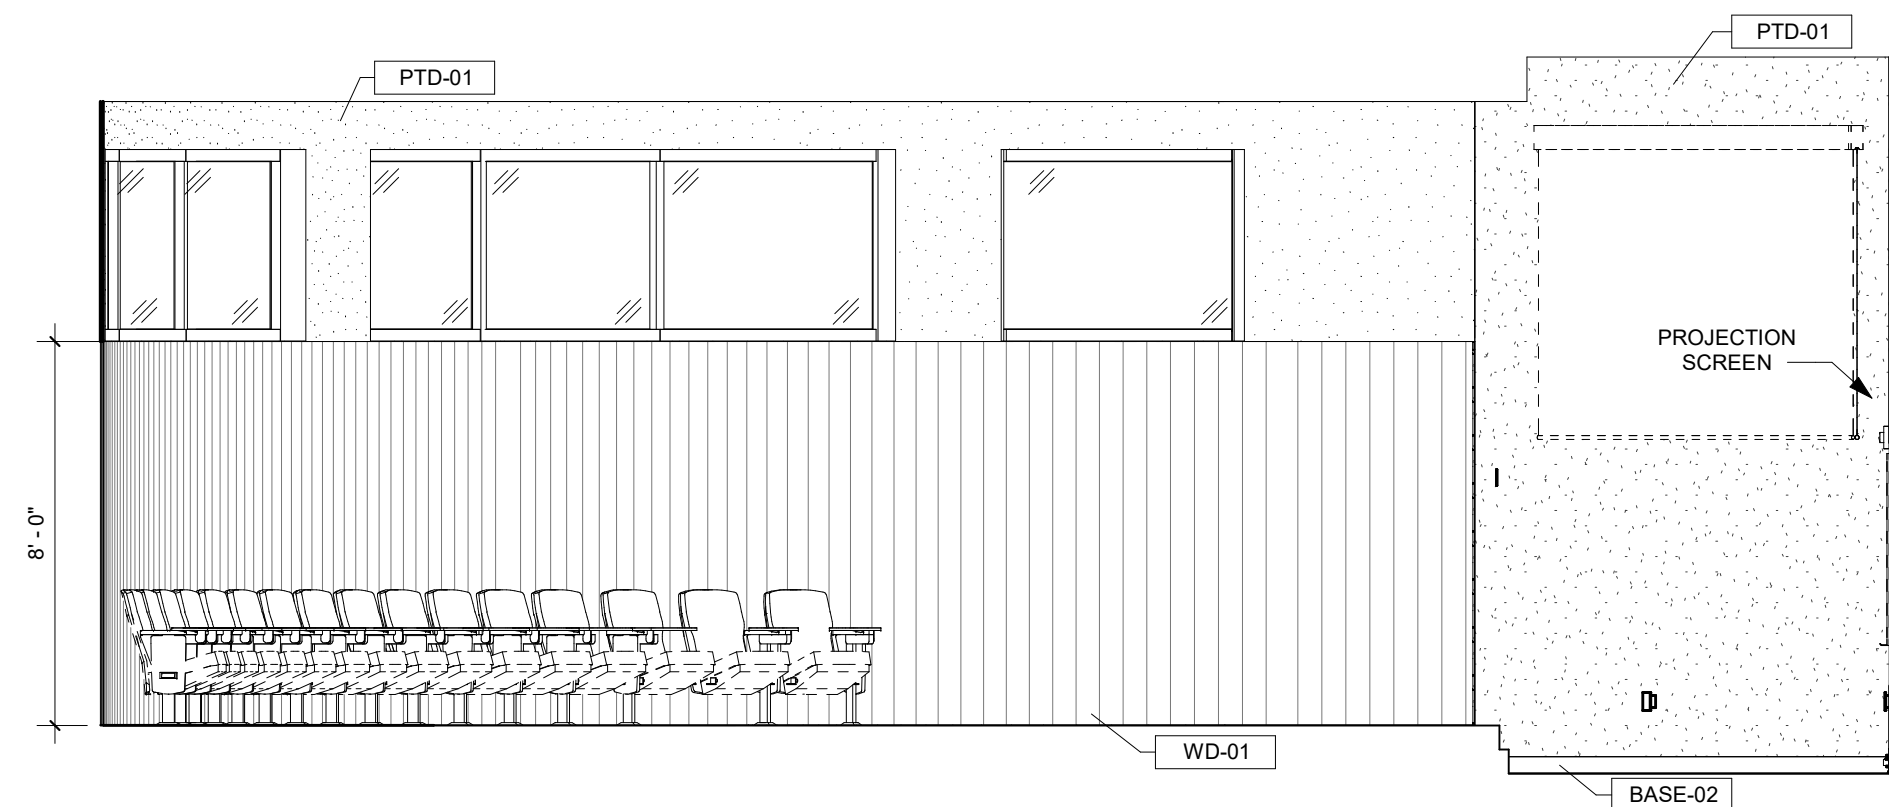


3 105 ACTIVE LEARNING SOUTH  
1/4" = 1'-0" | RE:1/A101

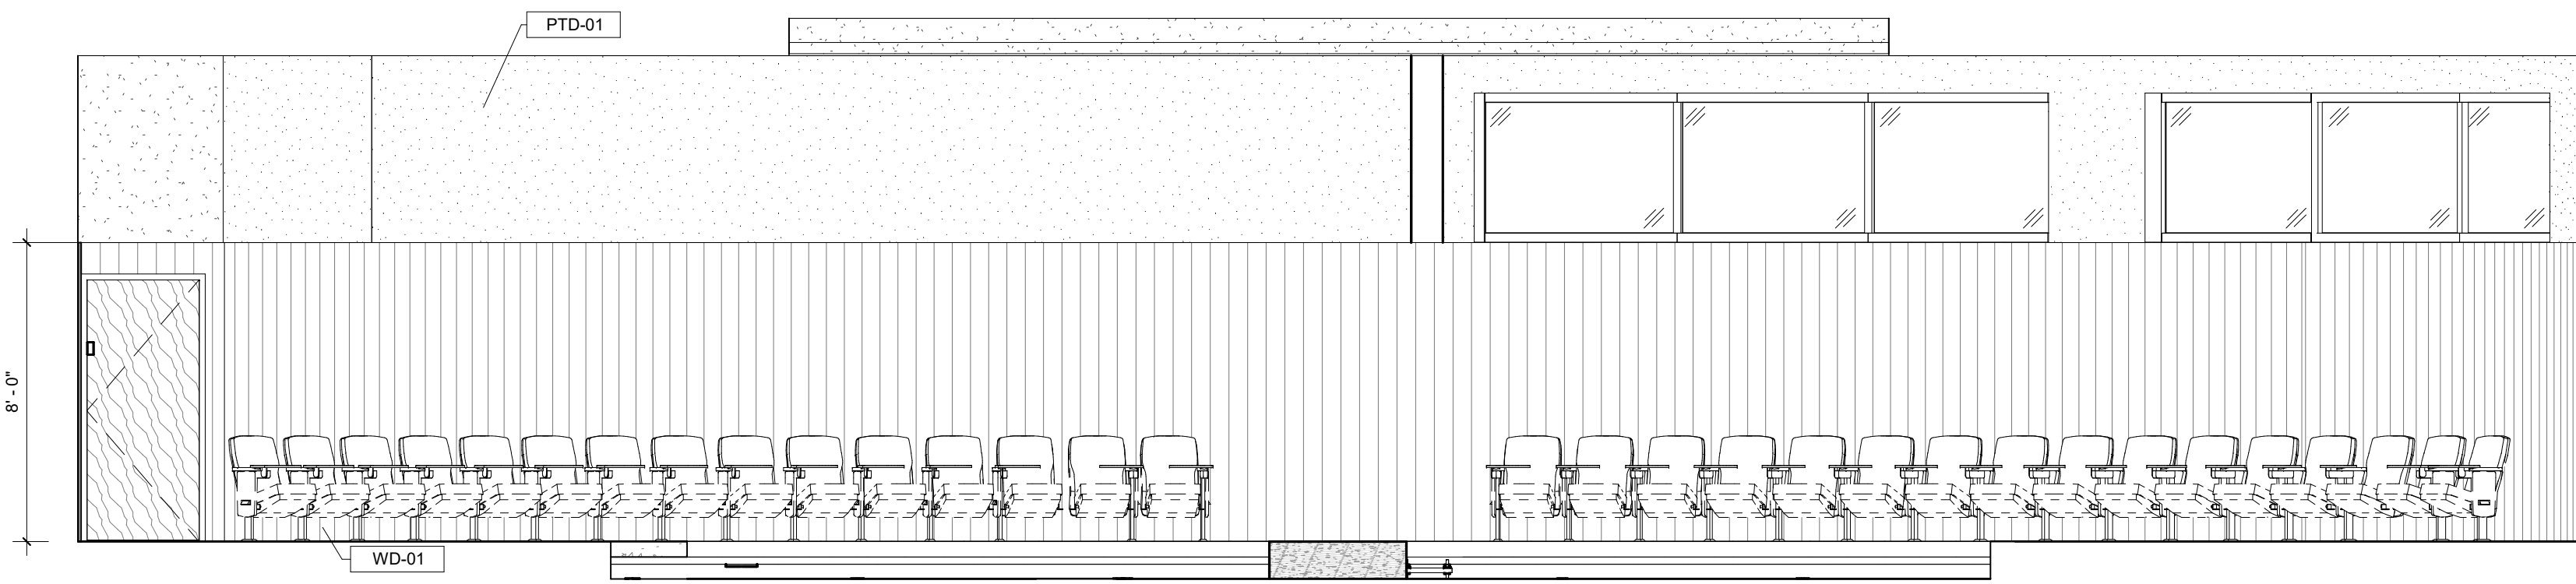

4 105 ACTIVE LEARNING EAST  
1/4" = 1'-0" | RE:1/A101

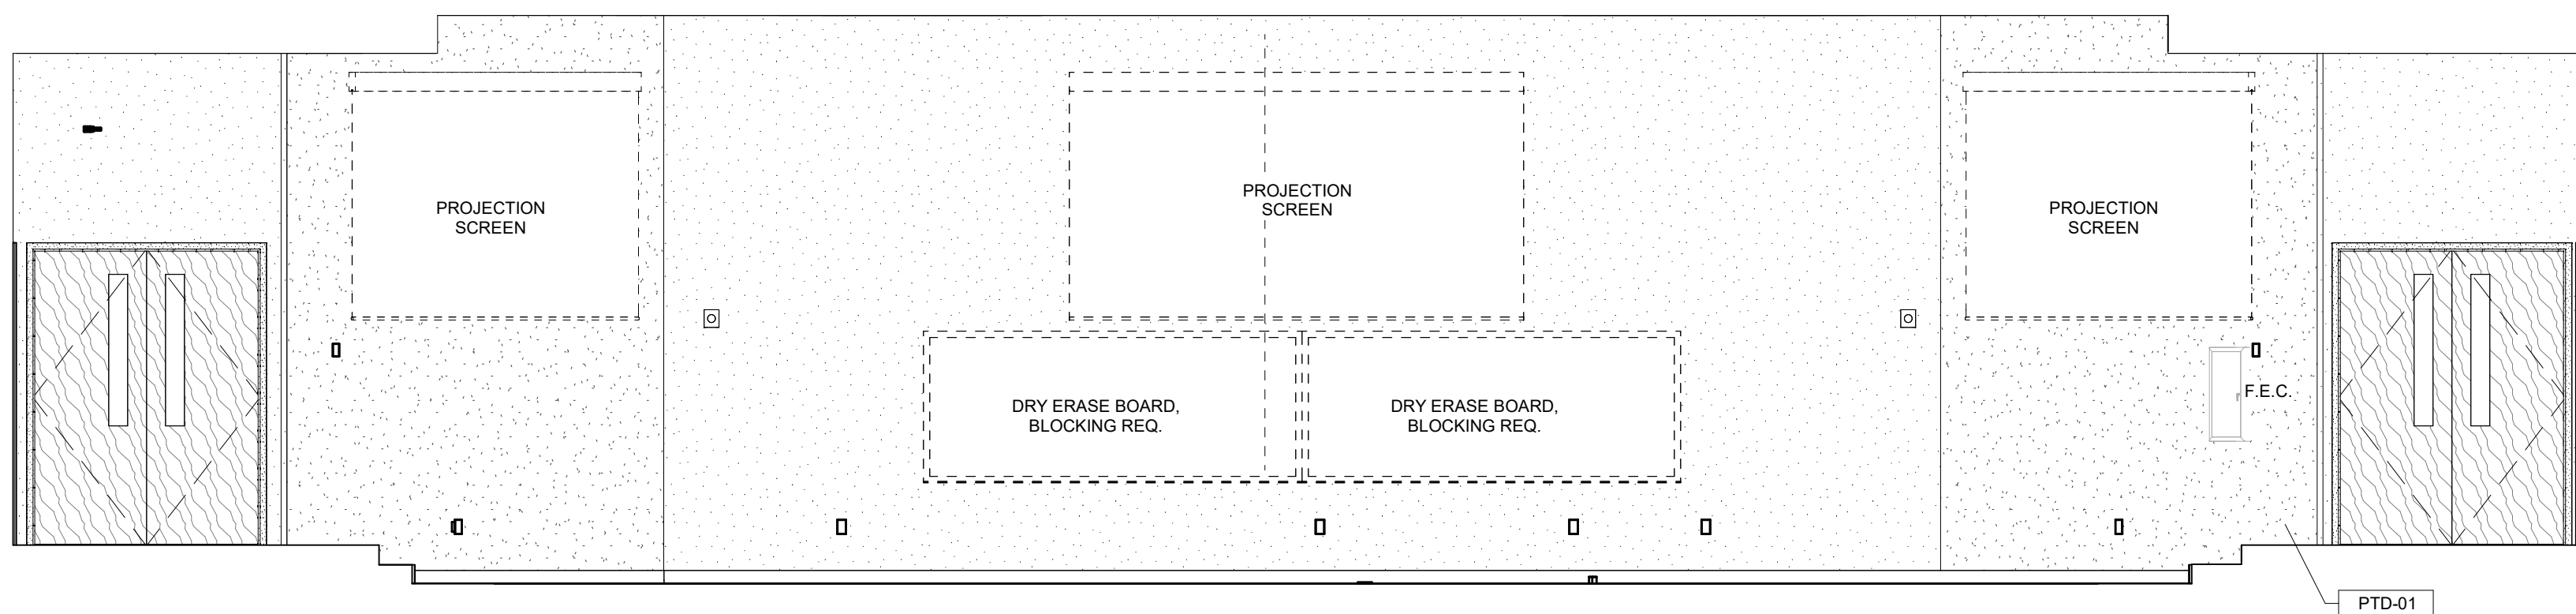

1 105 ACTIVE LEARNING WEST  
1/4" = 1'-0" | RE:1/A101

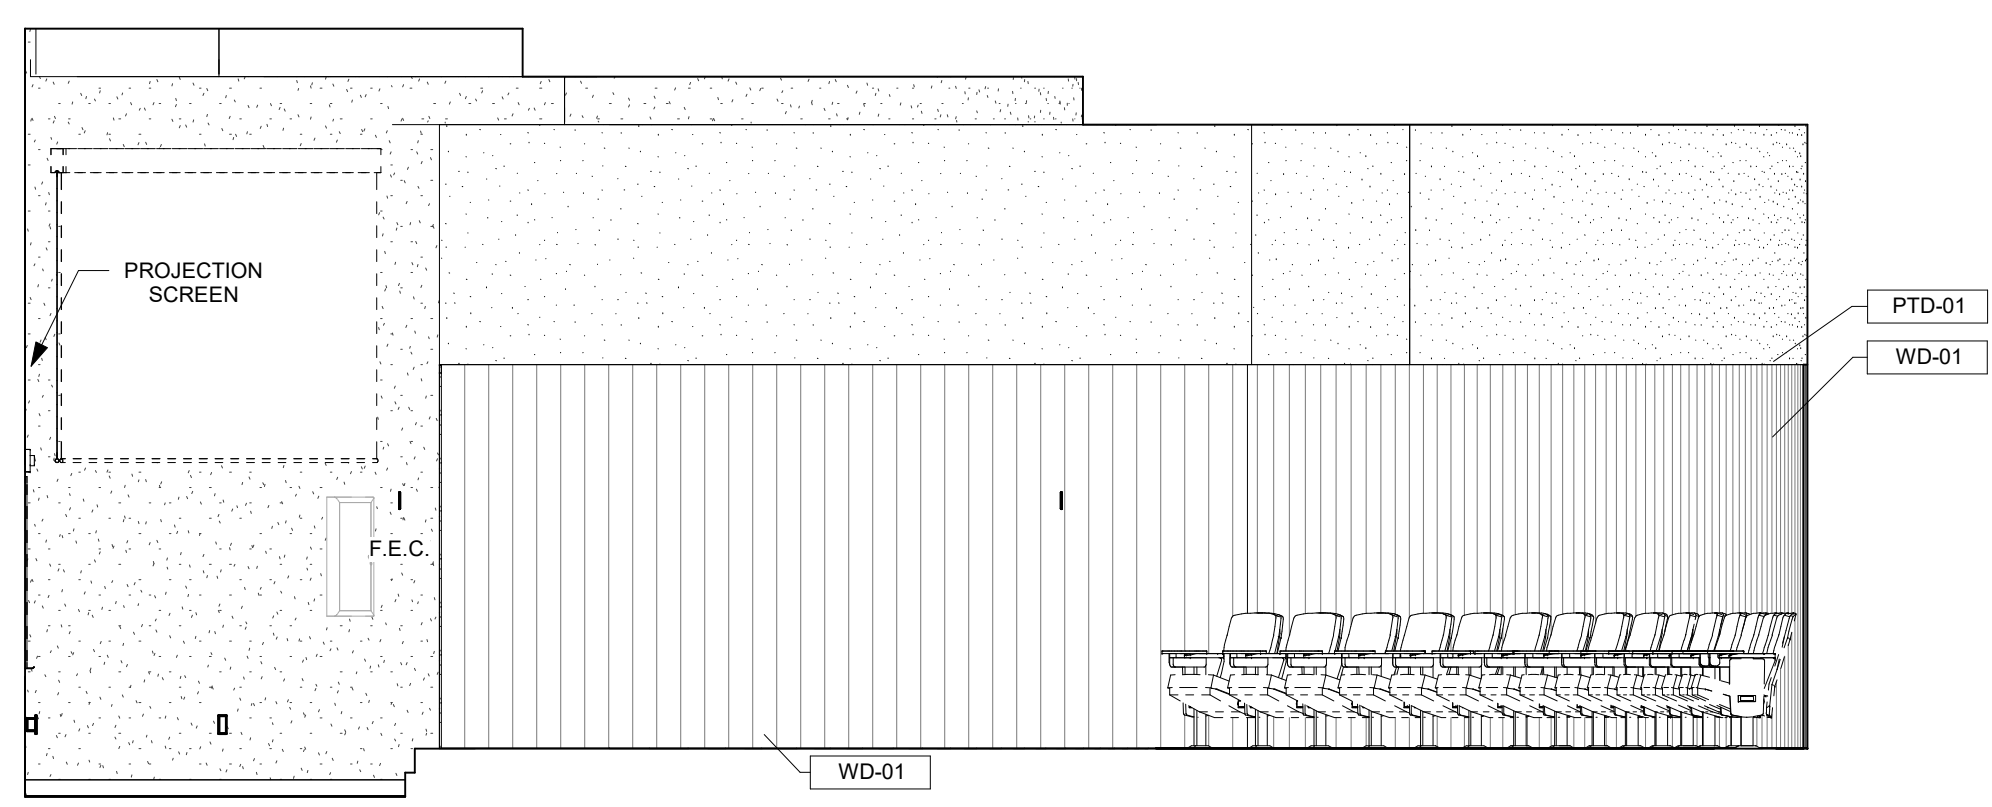

2 105 ACTIVE LEARNING NORTH  
1/4" = 1'-0" | RE:1/A101