




11 BREAKROOM 412 NORTH
1/4" = 1'-0" | RE: 1/A104

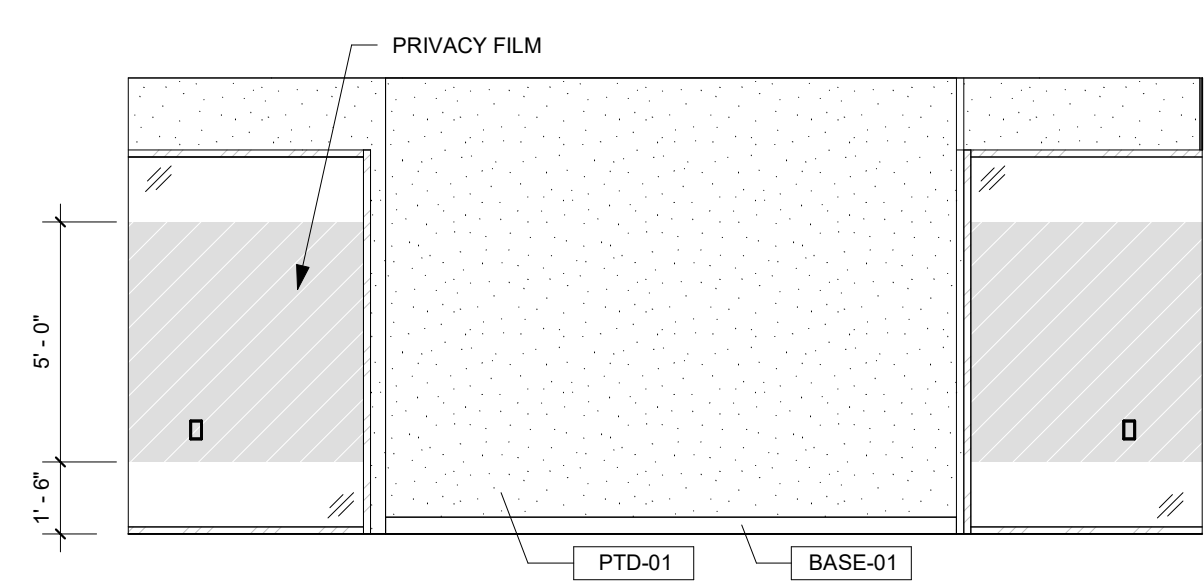


12 BREAKROOM 412 EAST
1/4" = 1'-0" | RE: 1/A104

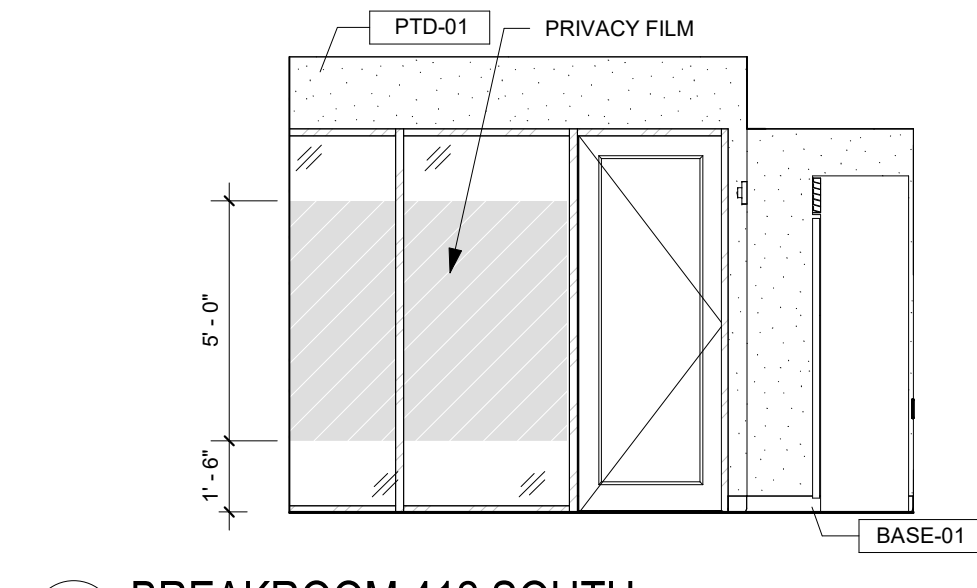


13 BREAKROOM 412 SOUTH
1/4" = 1'-0" | RE: 1/A104

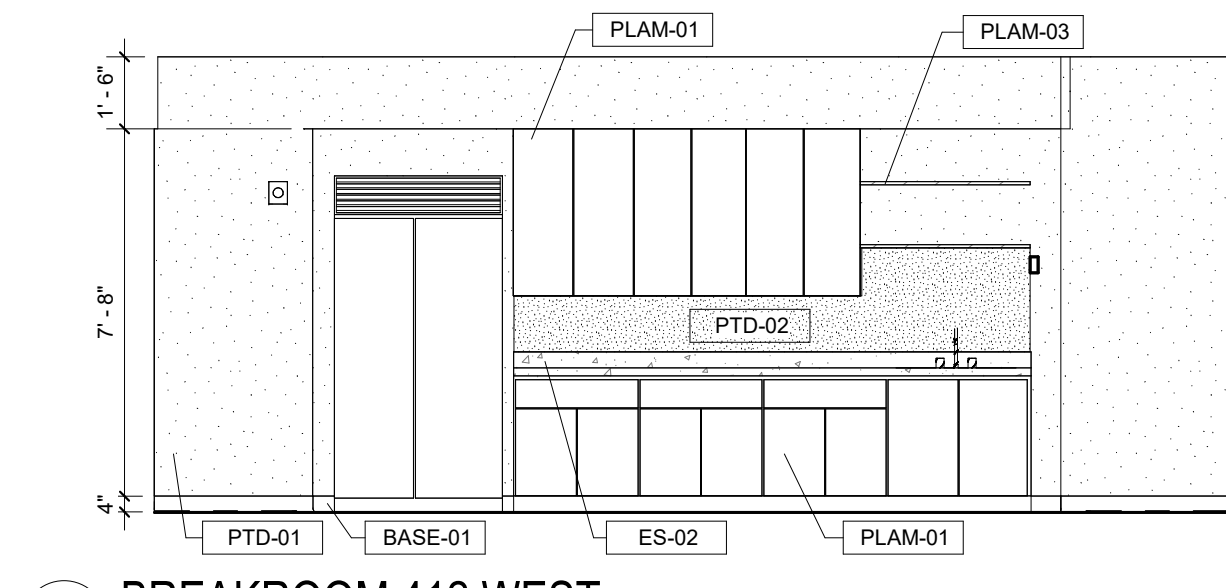


14 BREAKROOM 412 WEST
1/4" = 1'-0" | RE: 1/A104

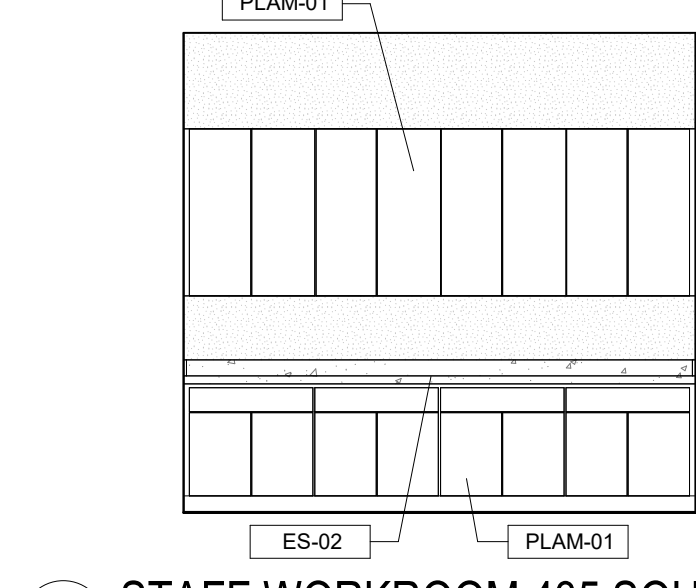


15 STAFF WORKROOM 435 SOUTH
1/4" = 1'-0" | RE: 1/A104

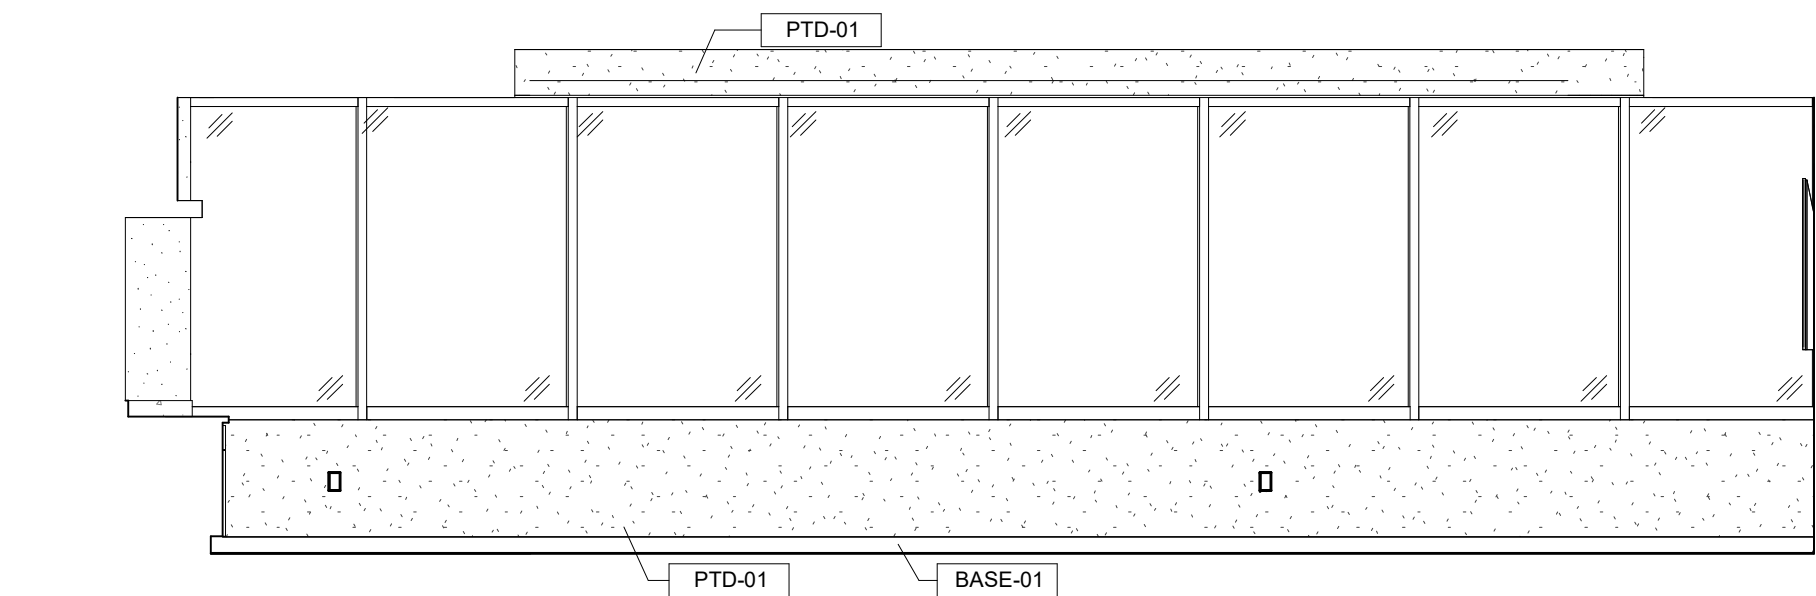


7 CONFERENCE ROOM 401 NORTH
1/4" = 1'-0" | RE: 1/A104

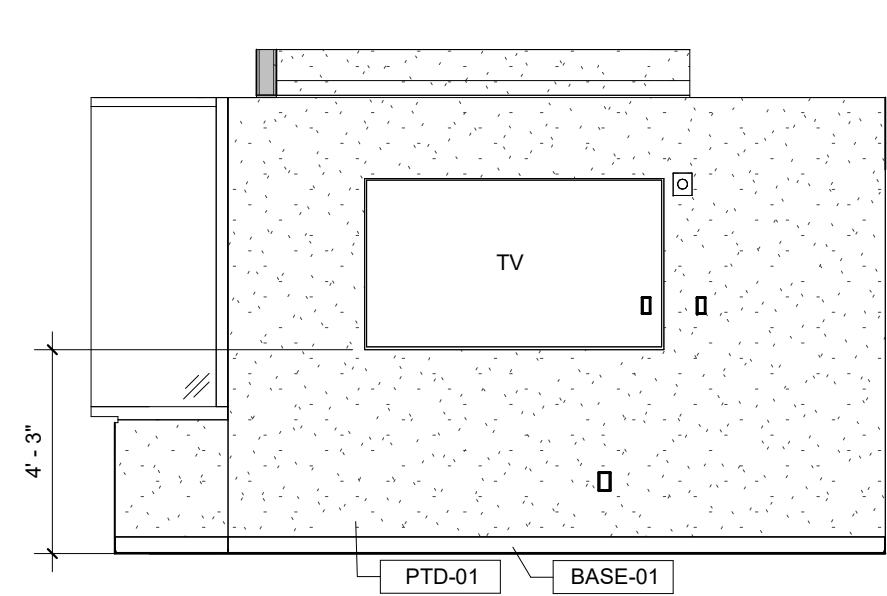


8 CONFERENCE ROOM 401 EAST
1/4" = 1'-0" | RE: 1/A104

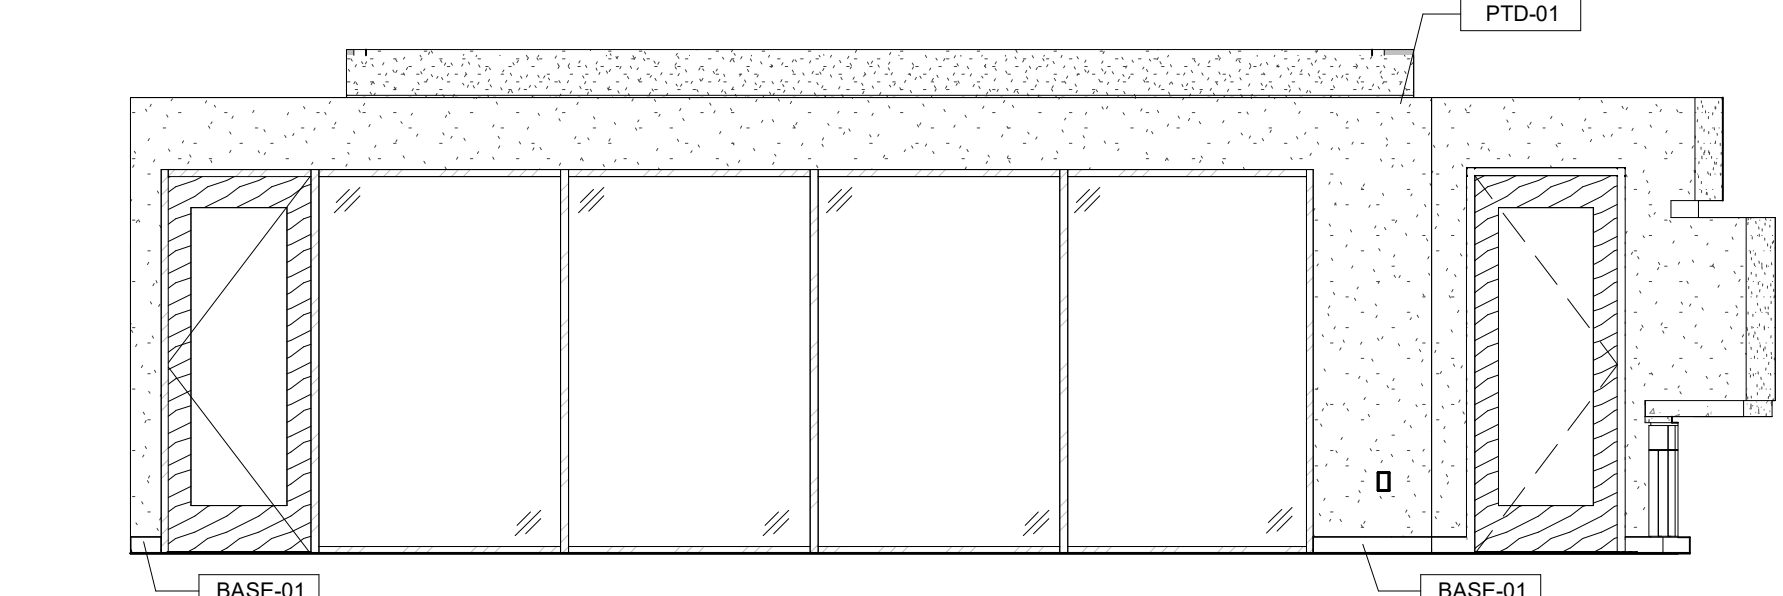


9 CONFERENCE ROOM 401 SOUTH
1/4" = 1'-0" | RE: 1/A104

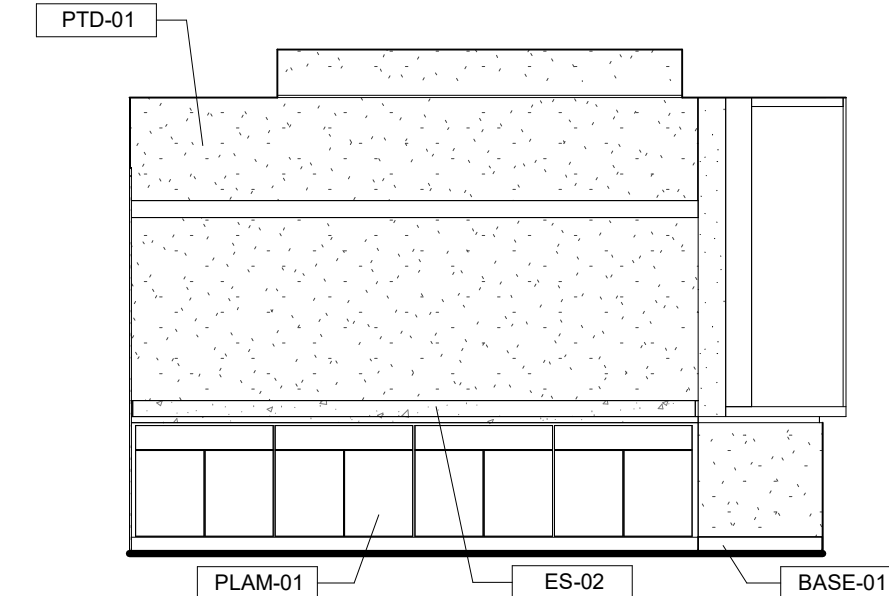


10 CONFERENCE ROOM 401 WEST
1/4" = 1'-0" | RE: 1/A104

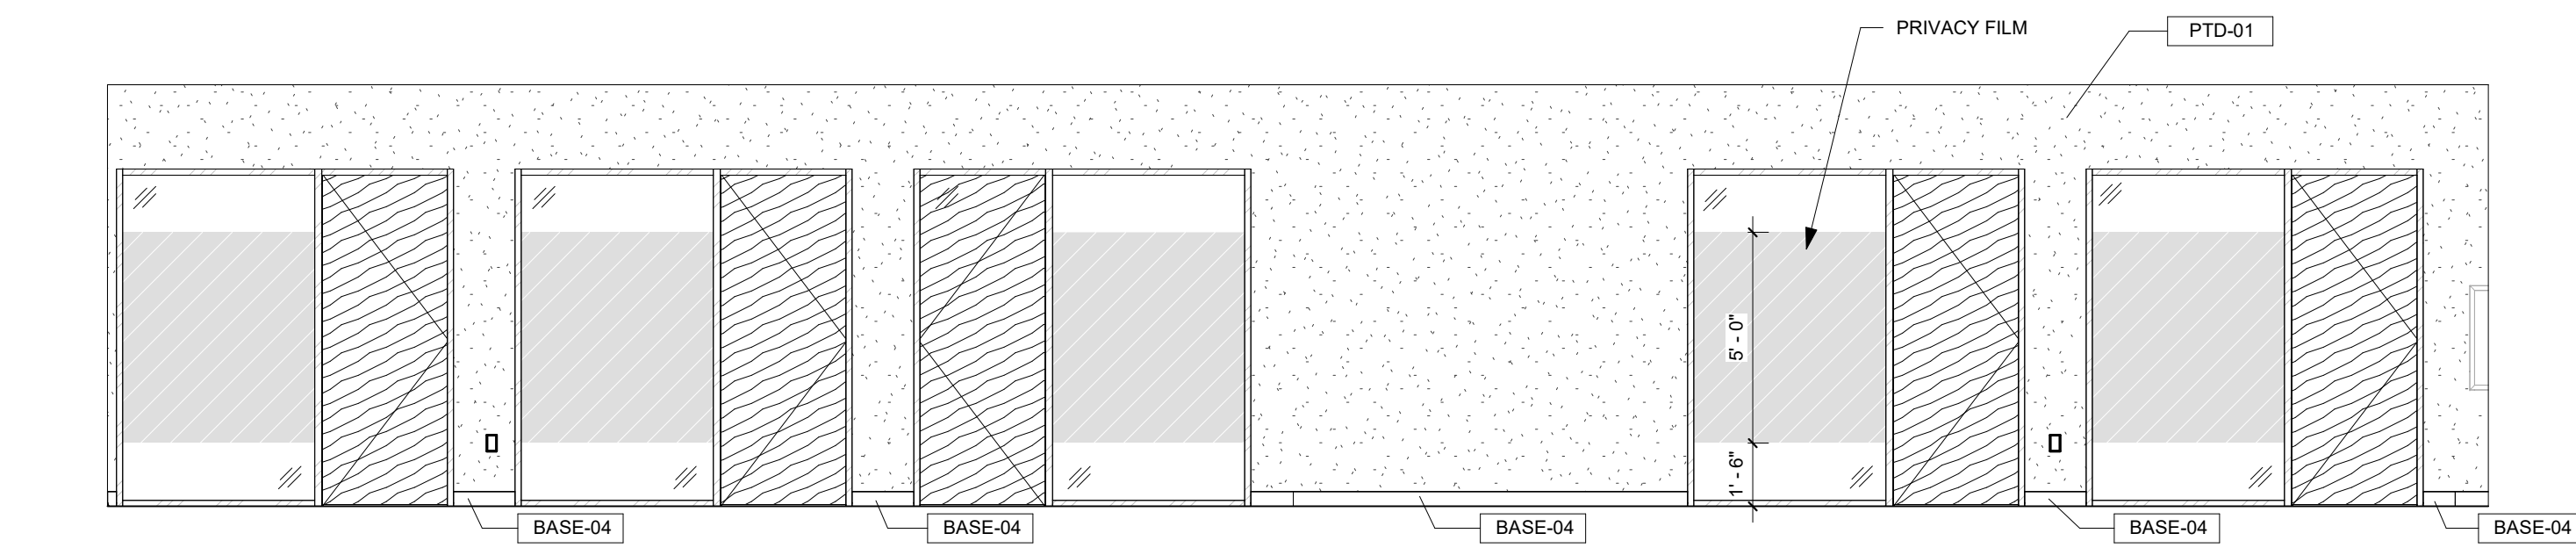


5 C407 CORRIDOR NORTH
1/4" = 1'-0" | RE: 1/A104

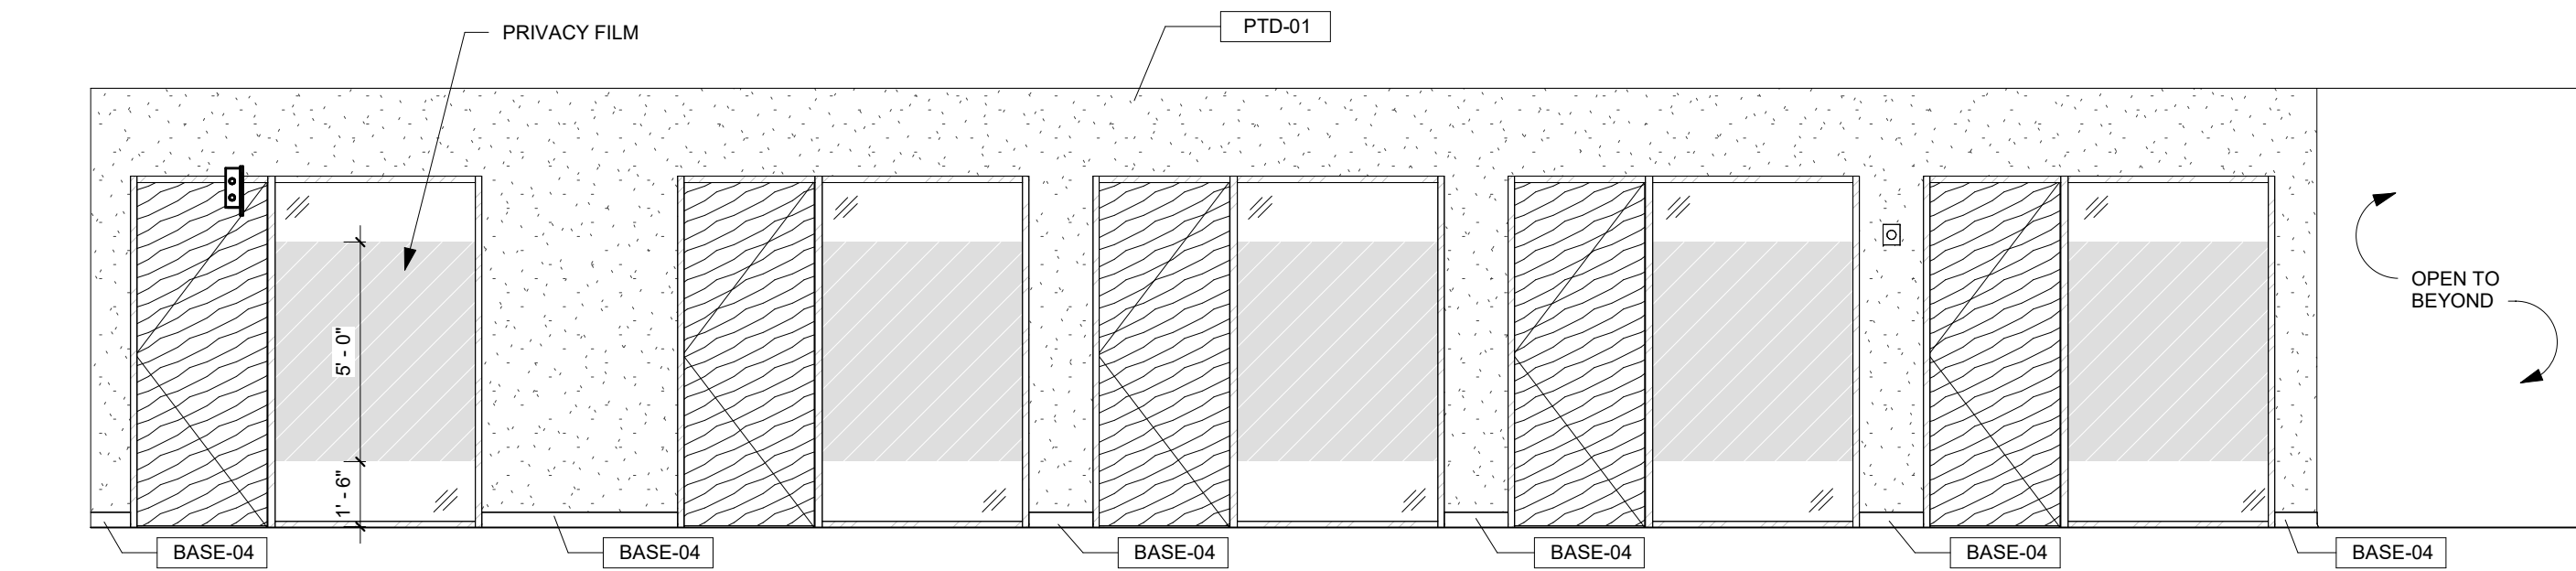


6 C407 CORRIDOR SOUTH
1/4" = 1'-0" | RE: 1/A104

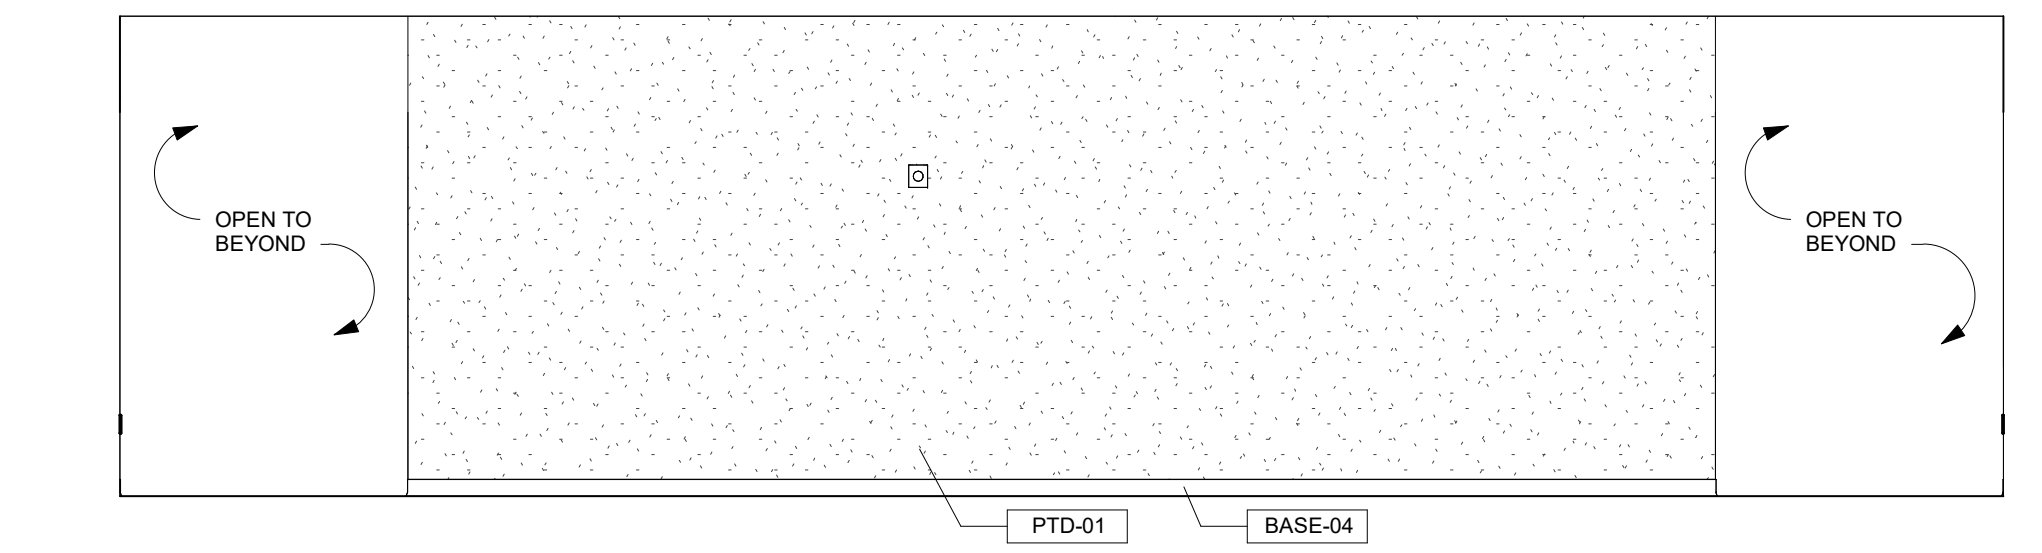


3 C405 CORRIDOR EAST
1/4" = 1'-0" | RE: 1/A104

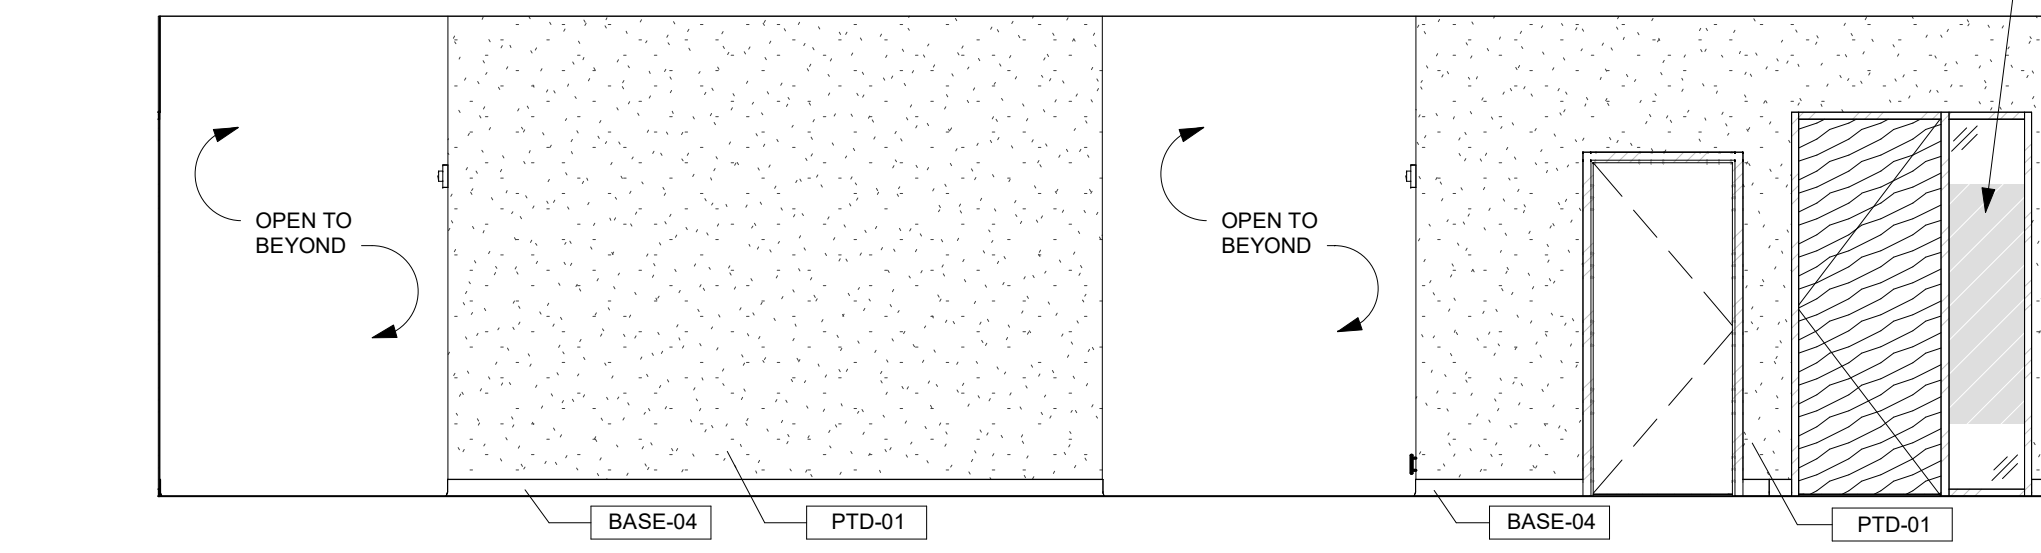

4 C405 CORRIDOR WEST
1/4" = 1'-0" | RE: 1/A104

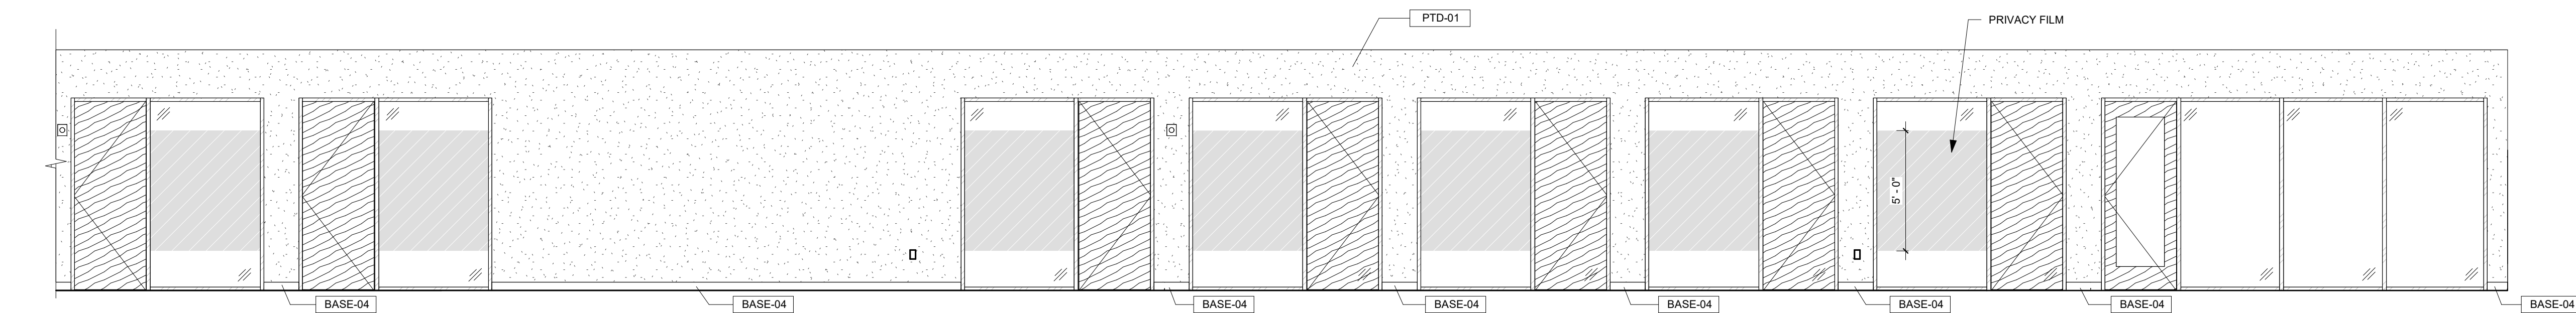

2 C404 CORRIDOR SOUTH
1/4" = 1'-0" | RE: 1/A104

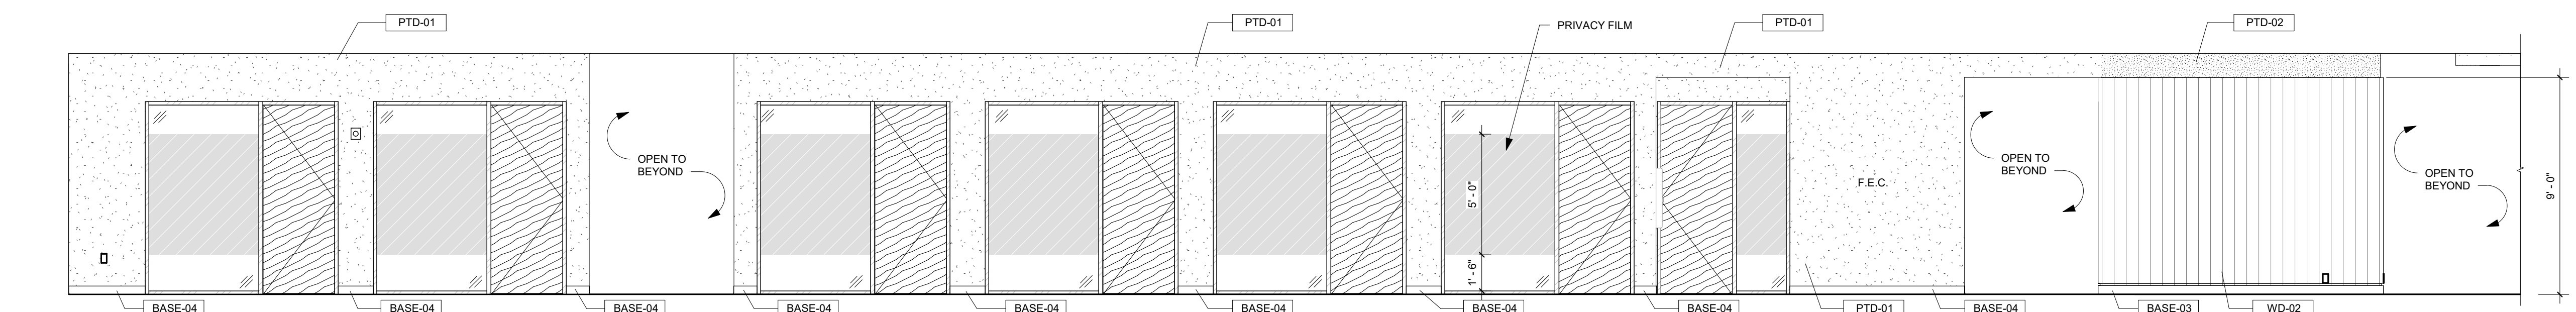

1 C404 CORRIDOR NORTH
1/4" = 1'-0" | RE: 1/A104