




2 INTERIOR ELEVATION - LOBBY WEST WALL
1/4" = 1'-0" | RE:1/A101

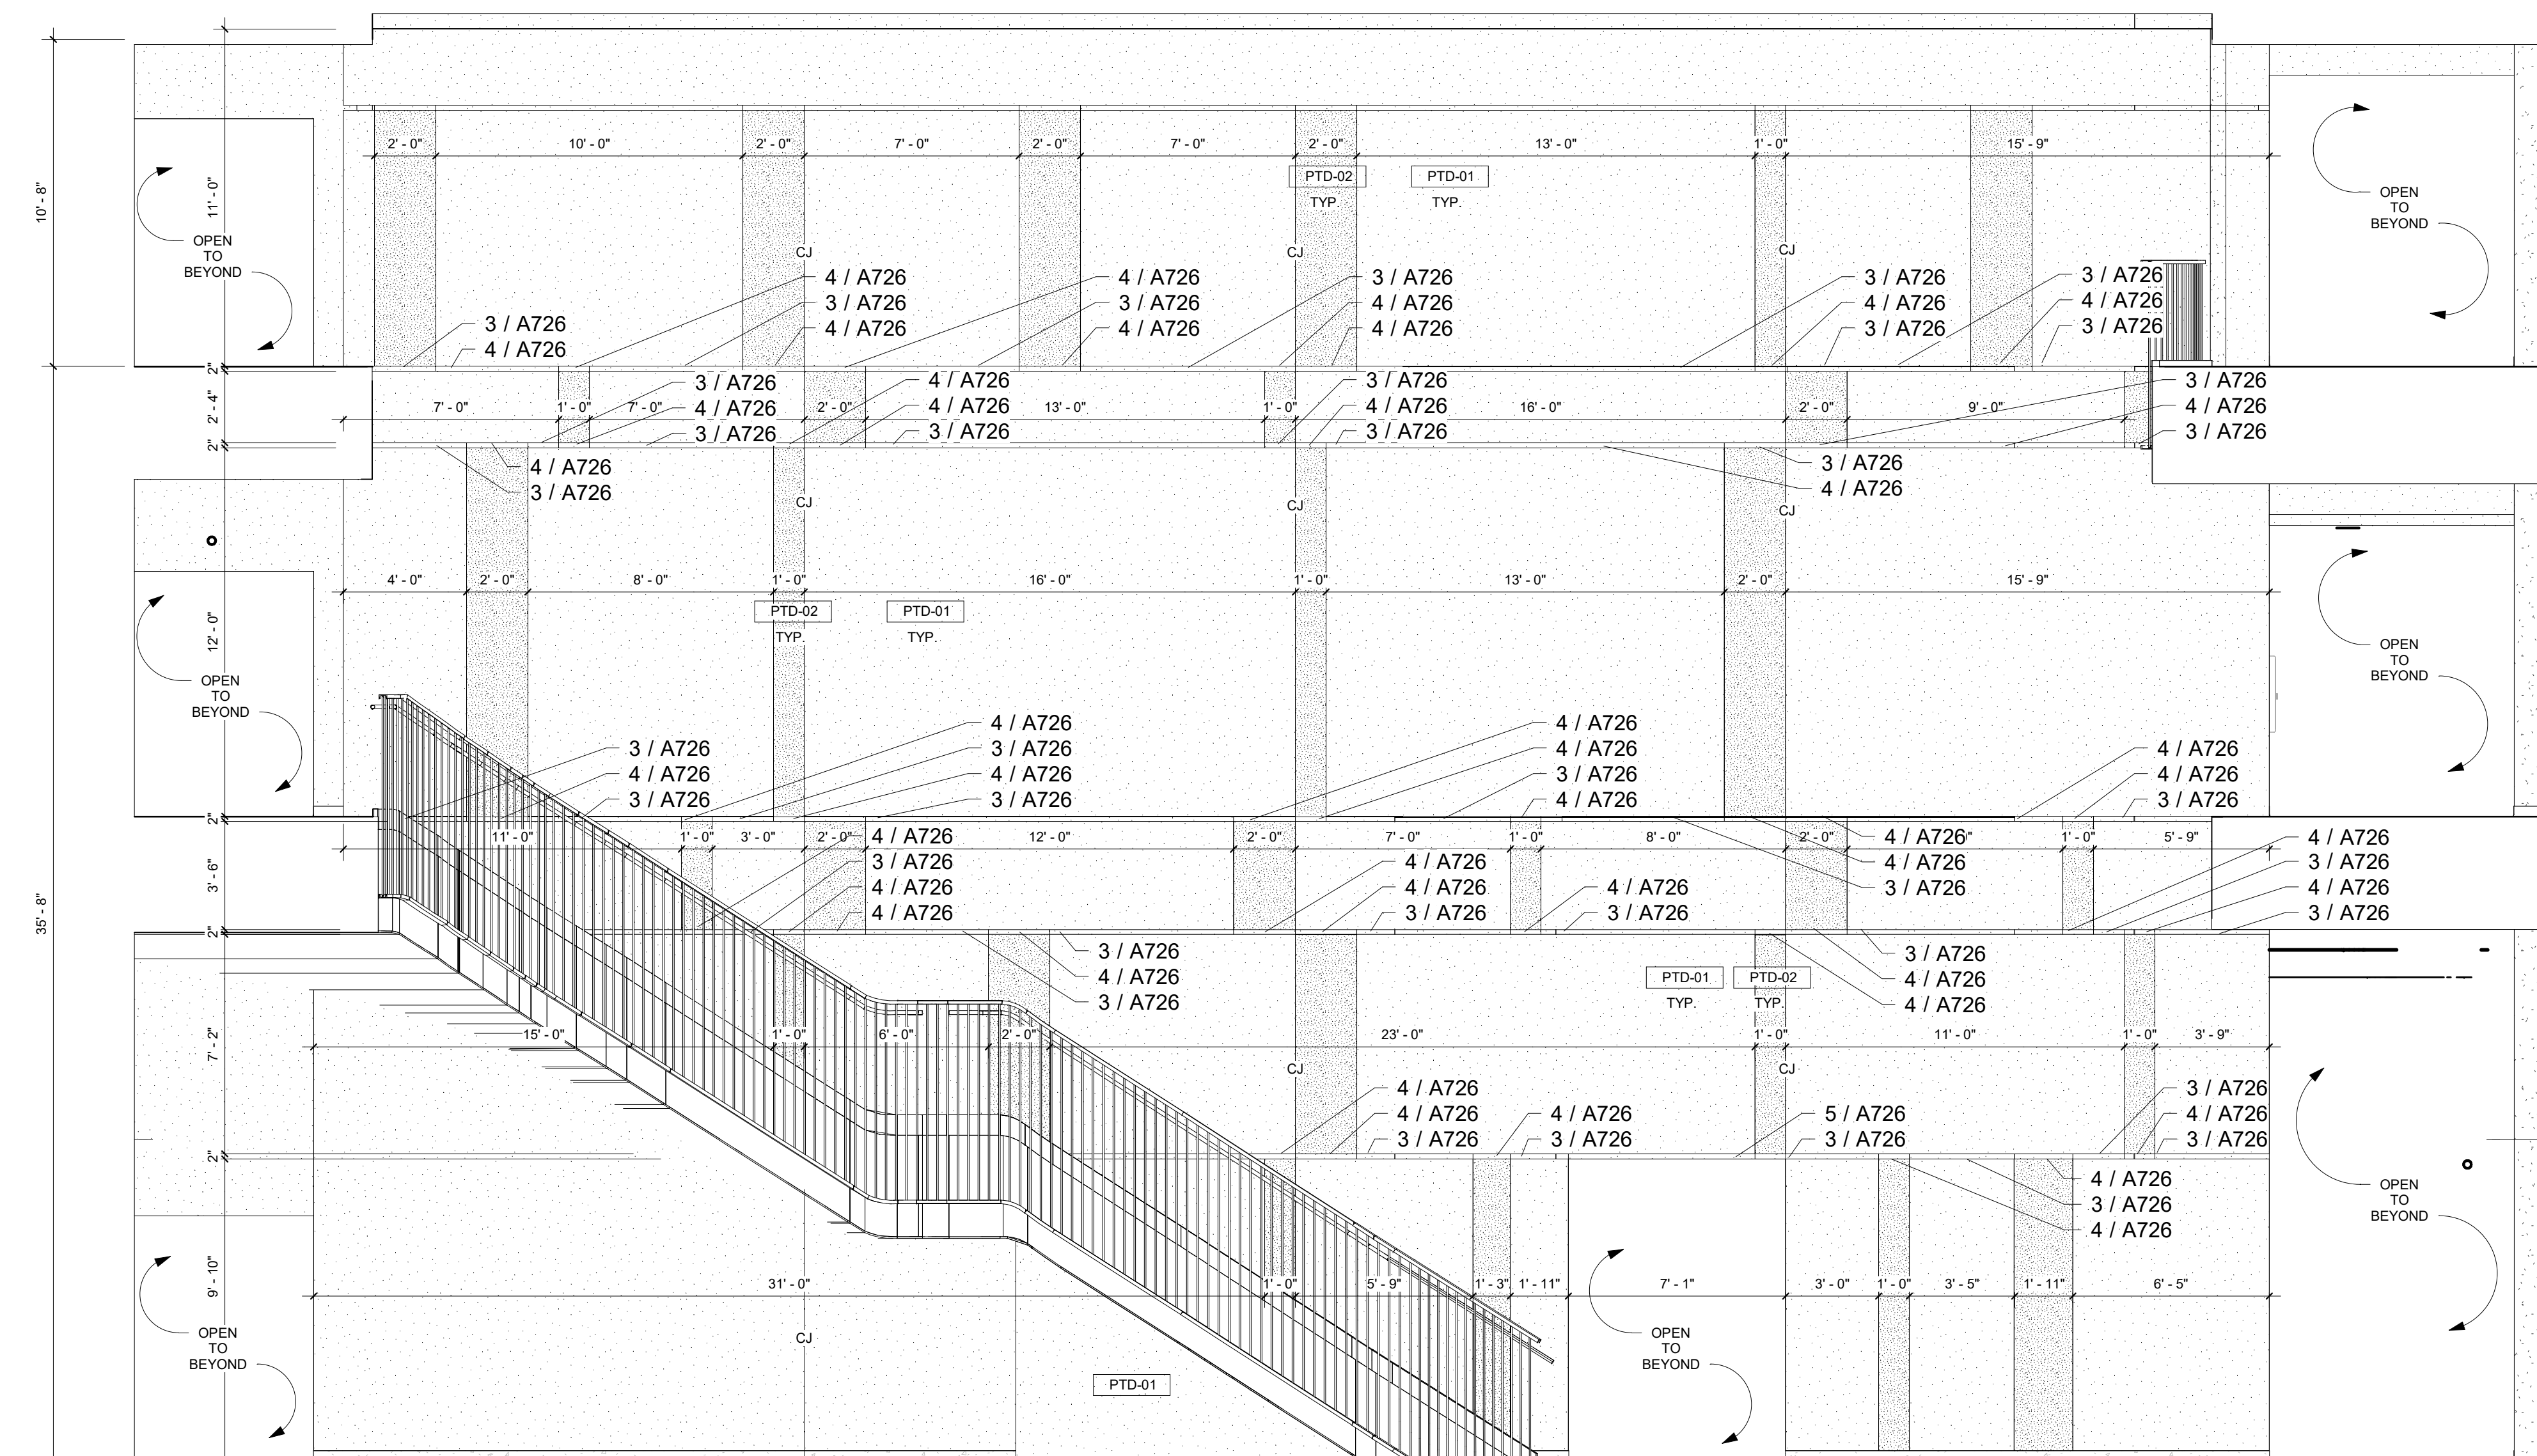


1 INTERIOR ELEVATION - LOBBY EAST WALL
1/4" = 1'-0" | RE:1/A101

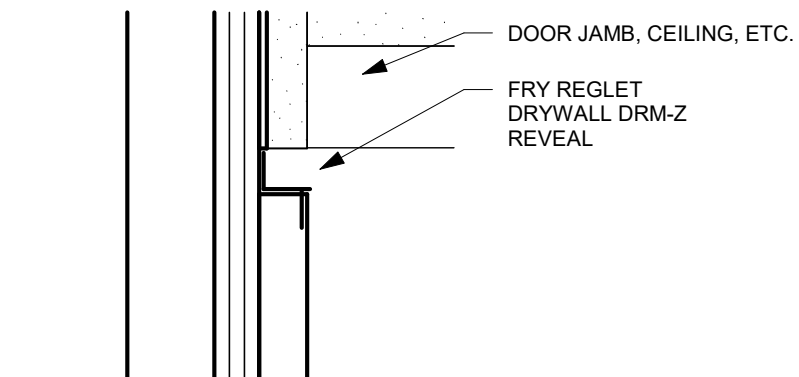

5 WALL SECTION - FRY REGLET DRM-Z REVEAL
1 1/2" = 1'-0"

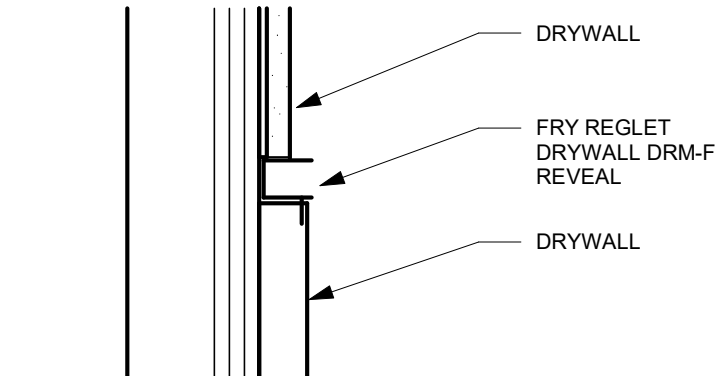

4 WALL SECTION - FRY REGLET DRM-F REVEAL
1 1/2" = 1'-0"

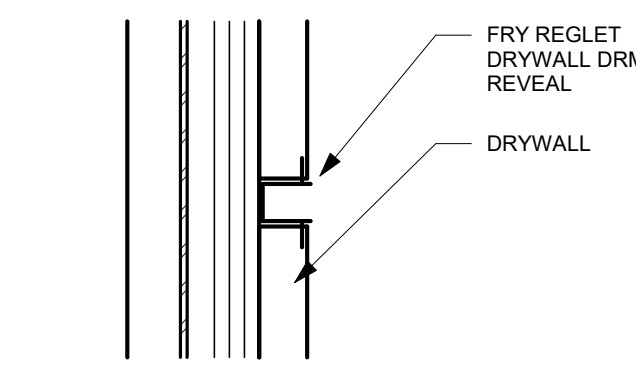

3 WALL SECTION - FRY REGLET DRM REVEAL
1 1/2" = 1'-0"