




**15 AIR HANDLING UNIT SECTION**  
SCALE: NONE

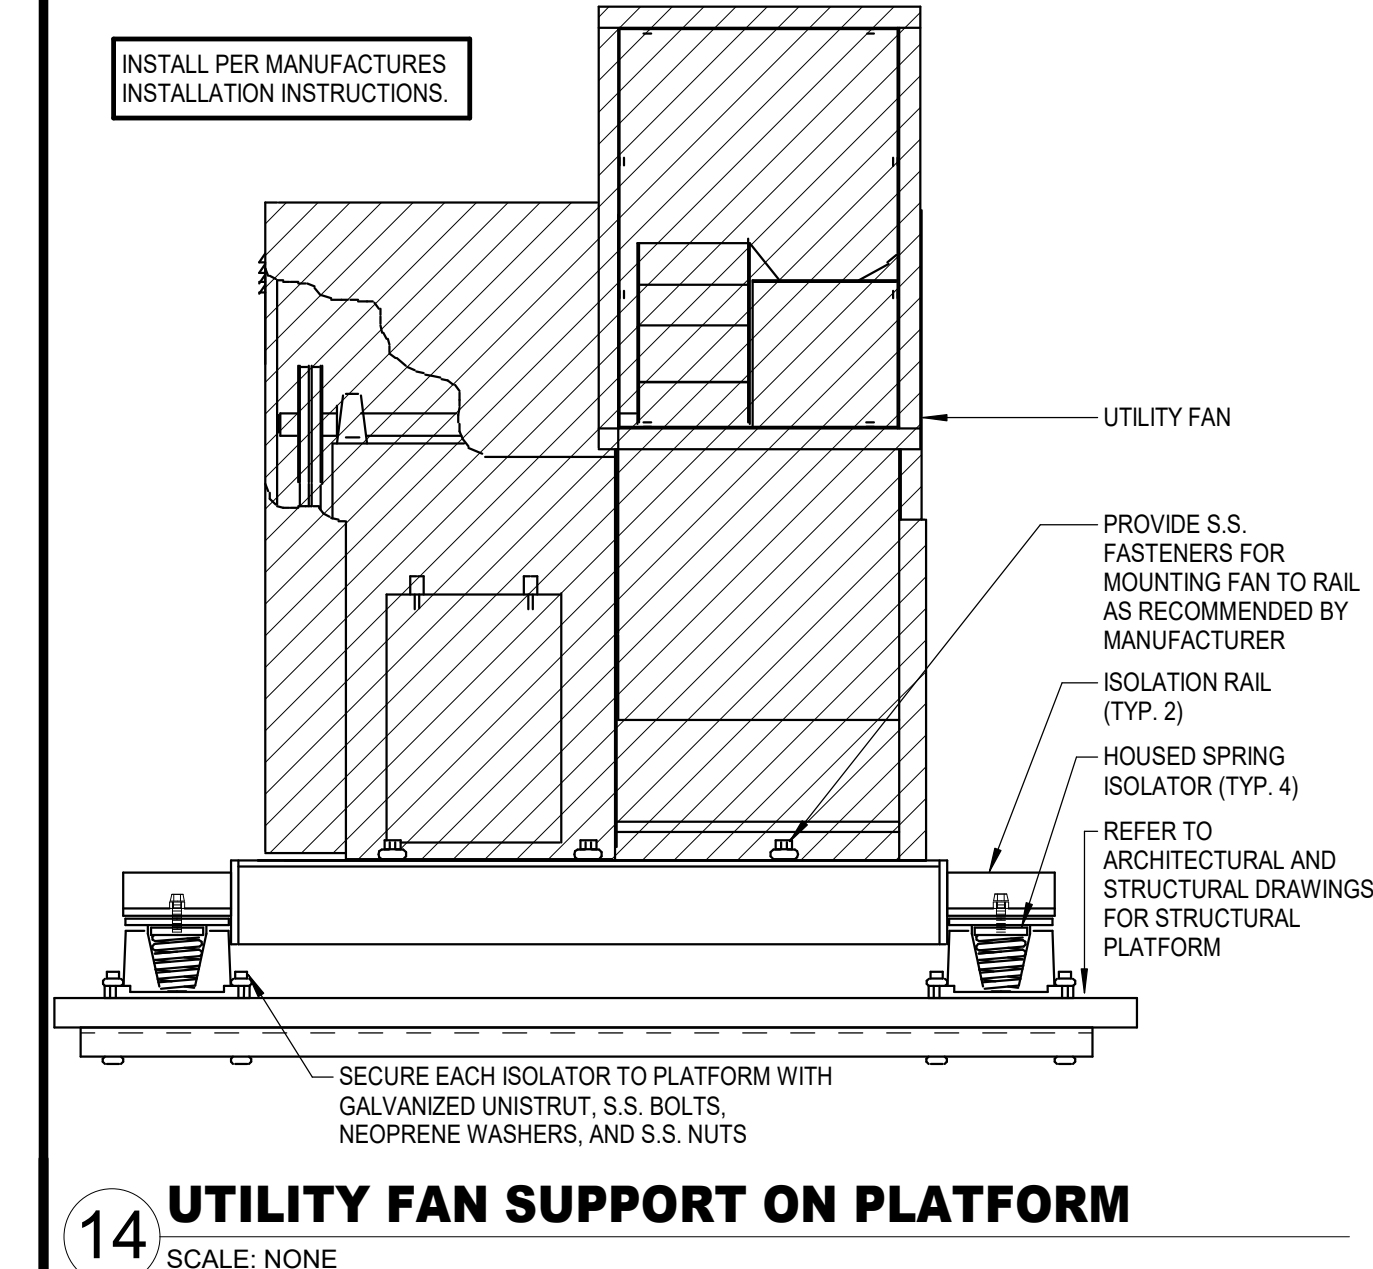


**14 UTILITY FAN SUPPORT ON PLATFORM**  
SCALE: NONE

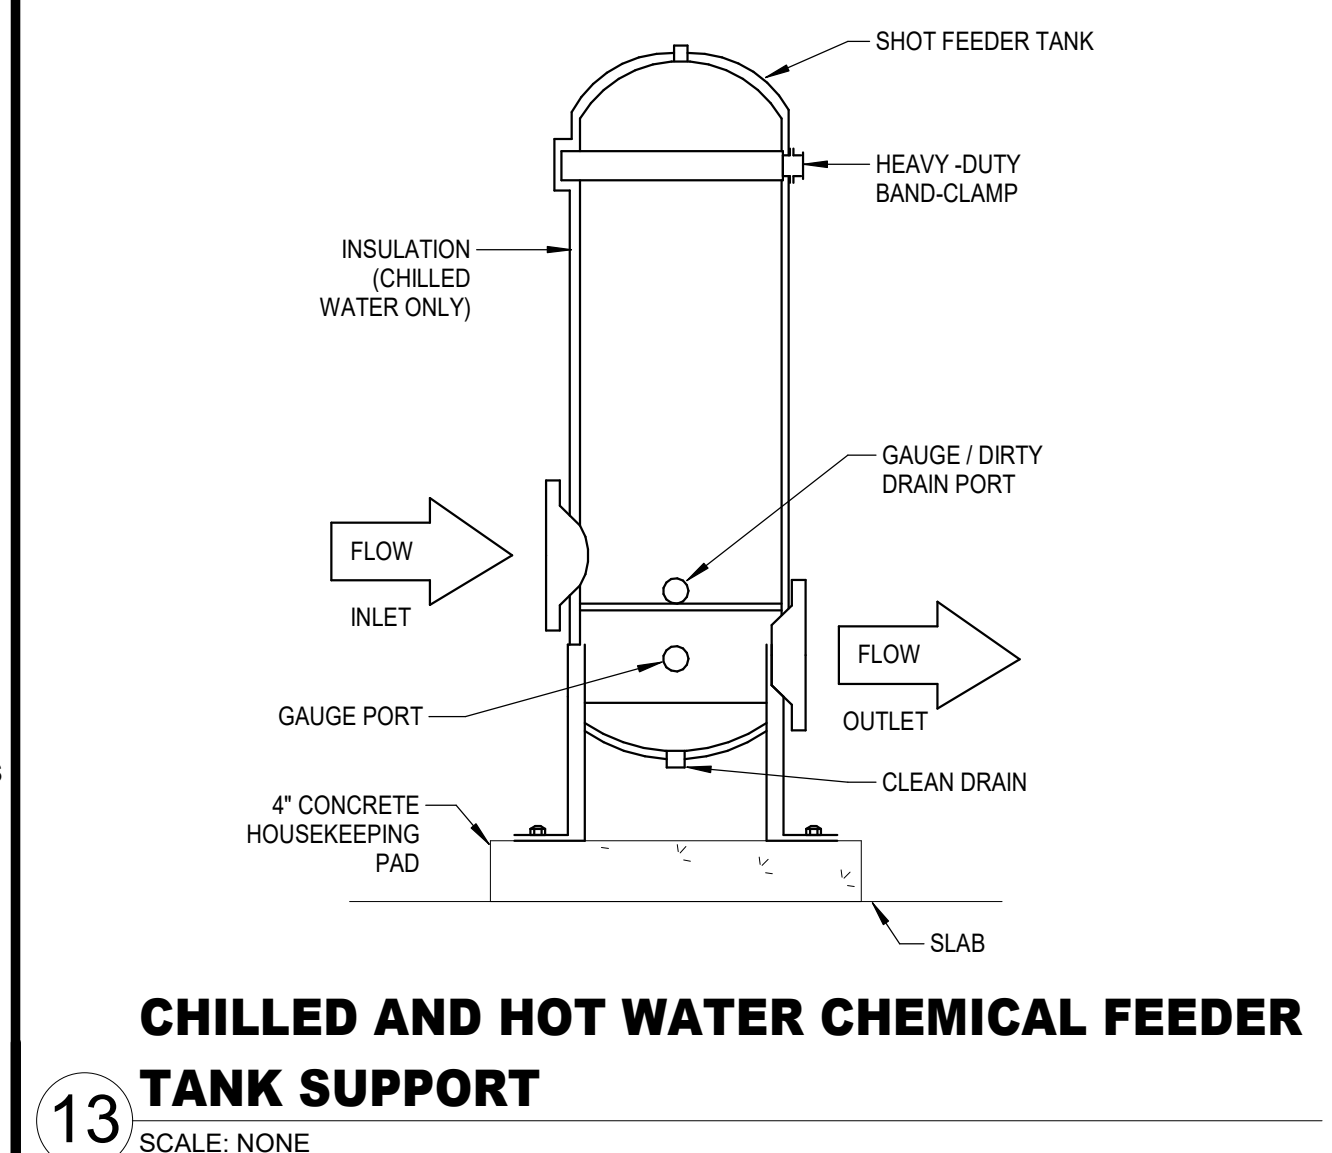


**13 CHILLED AND HOT WATER CHEMICAL FEEDER TANK SUPPORT**  
SCALE: NONE

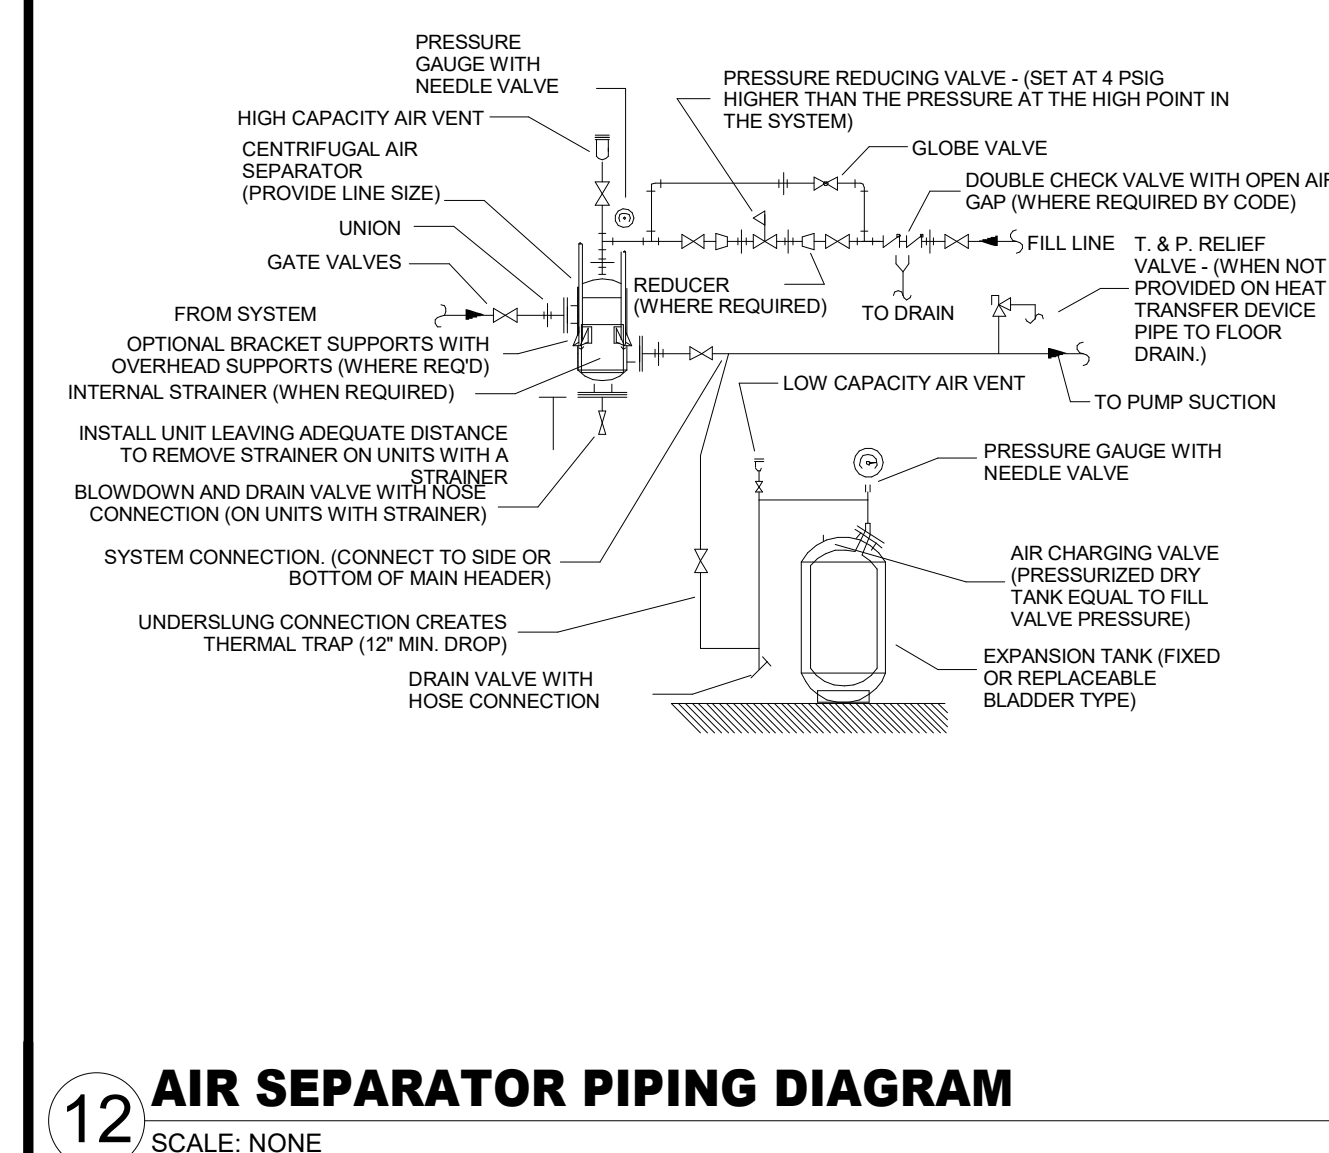


**12 AIR SEPARATOR PIPING DIAGRAM**  
SCALE: NONE

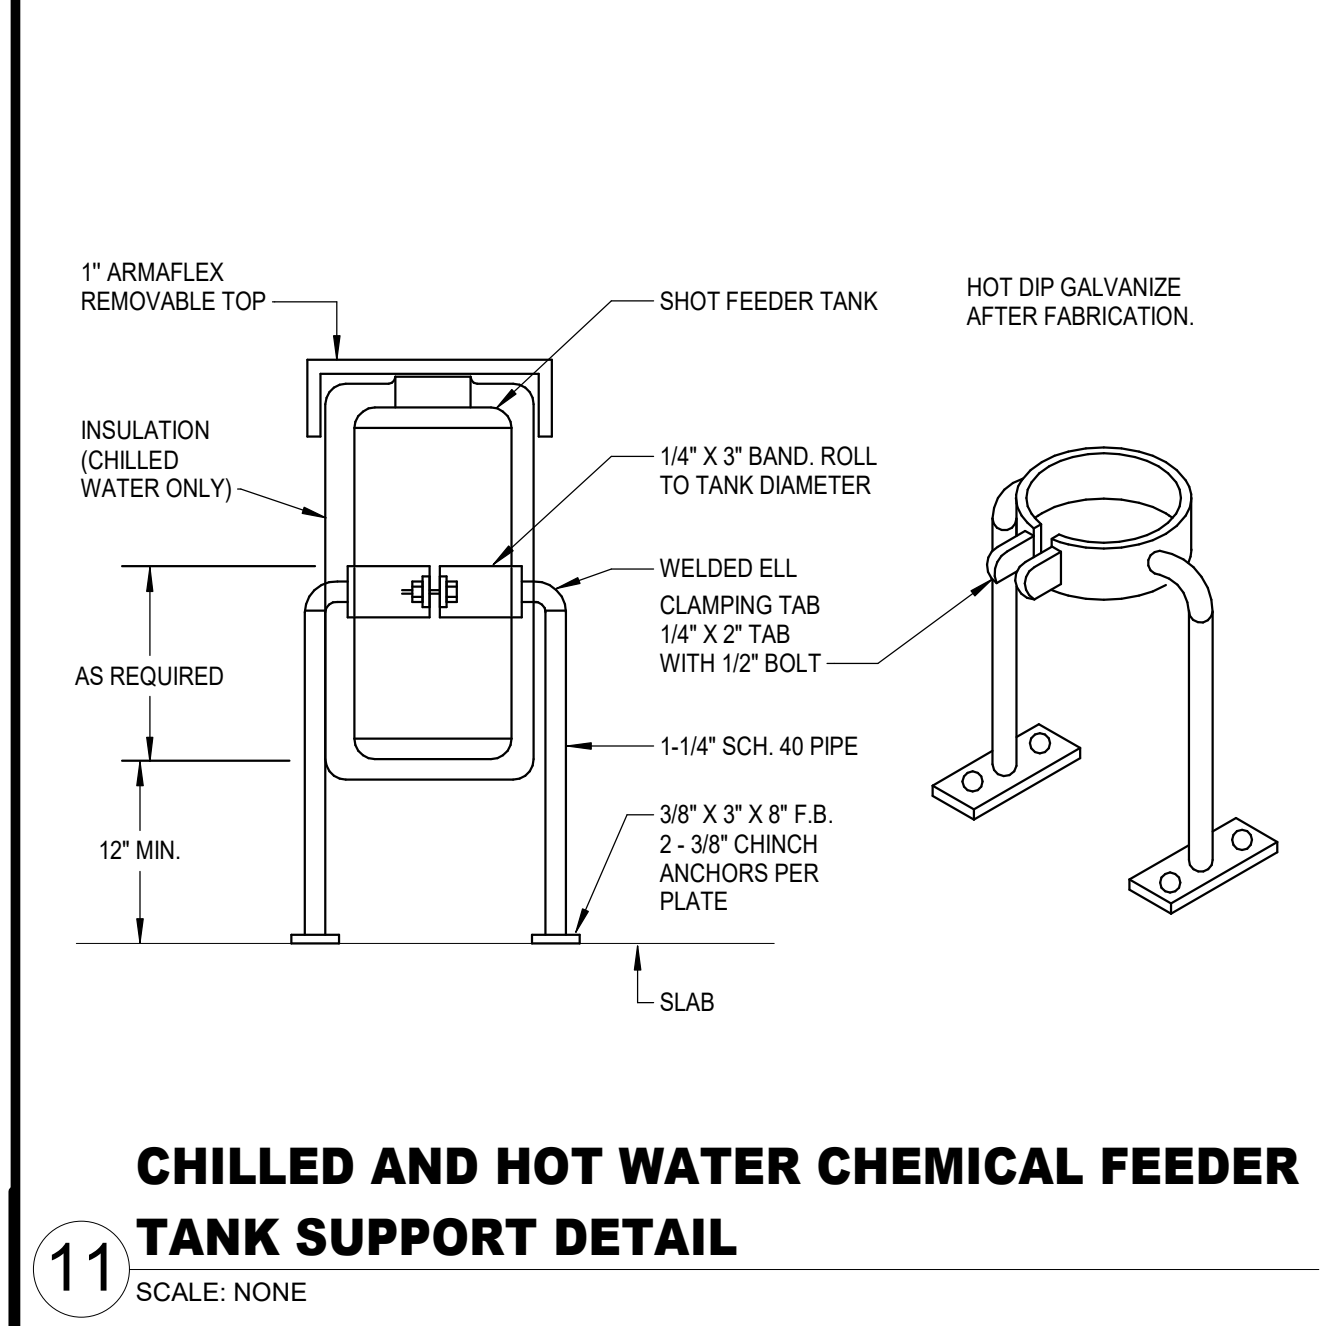


**11 CHILLED AND HOT WATER CHEMICAL FEEDER TANK SUPPORT DETAIL**  
SCALE: NONE

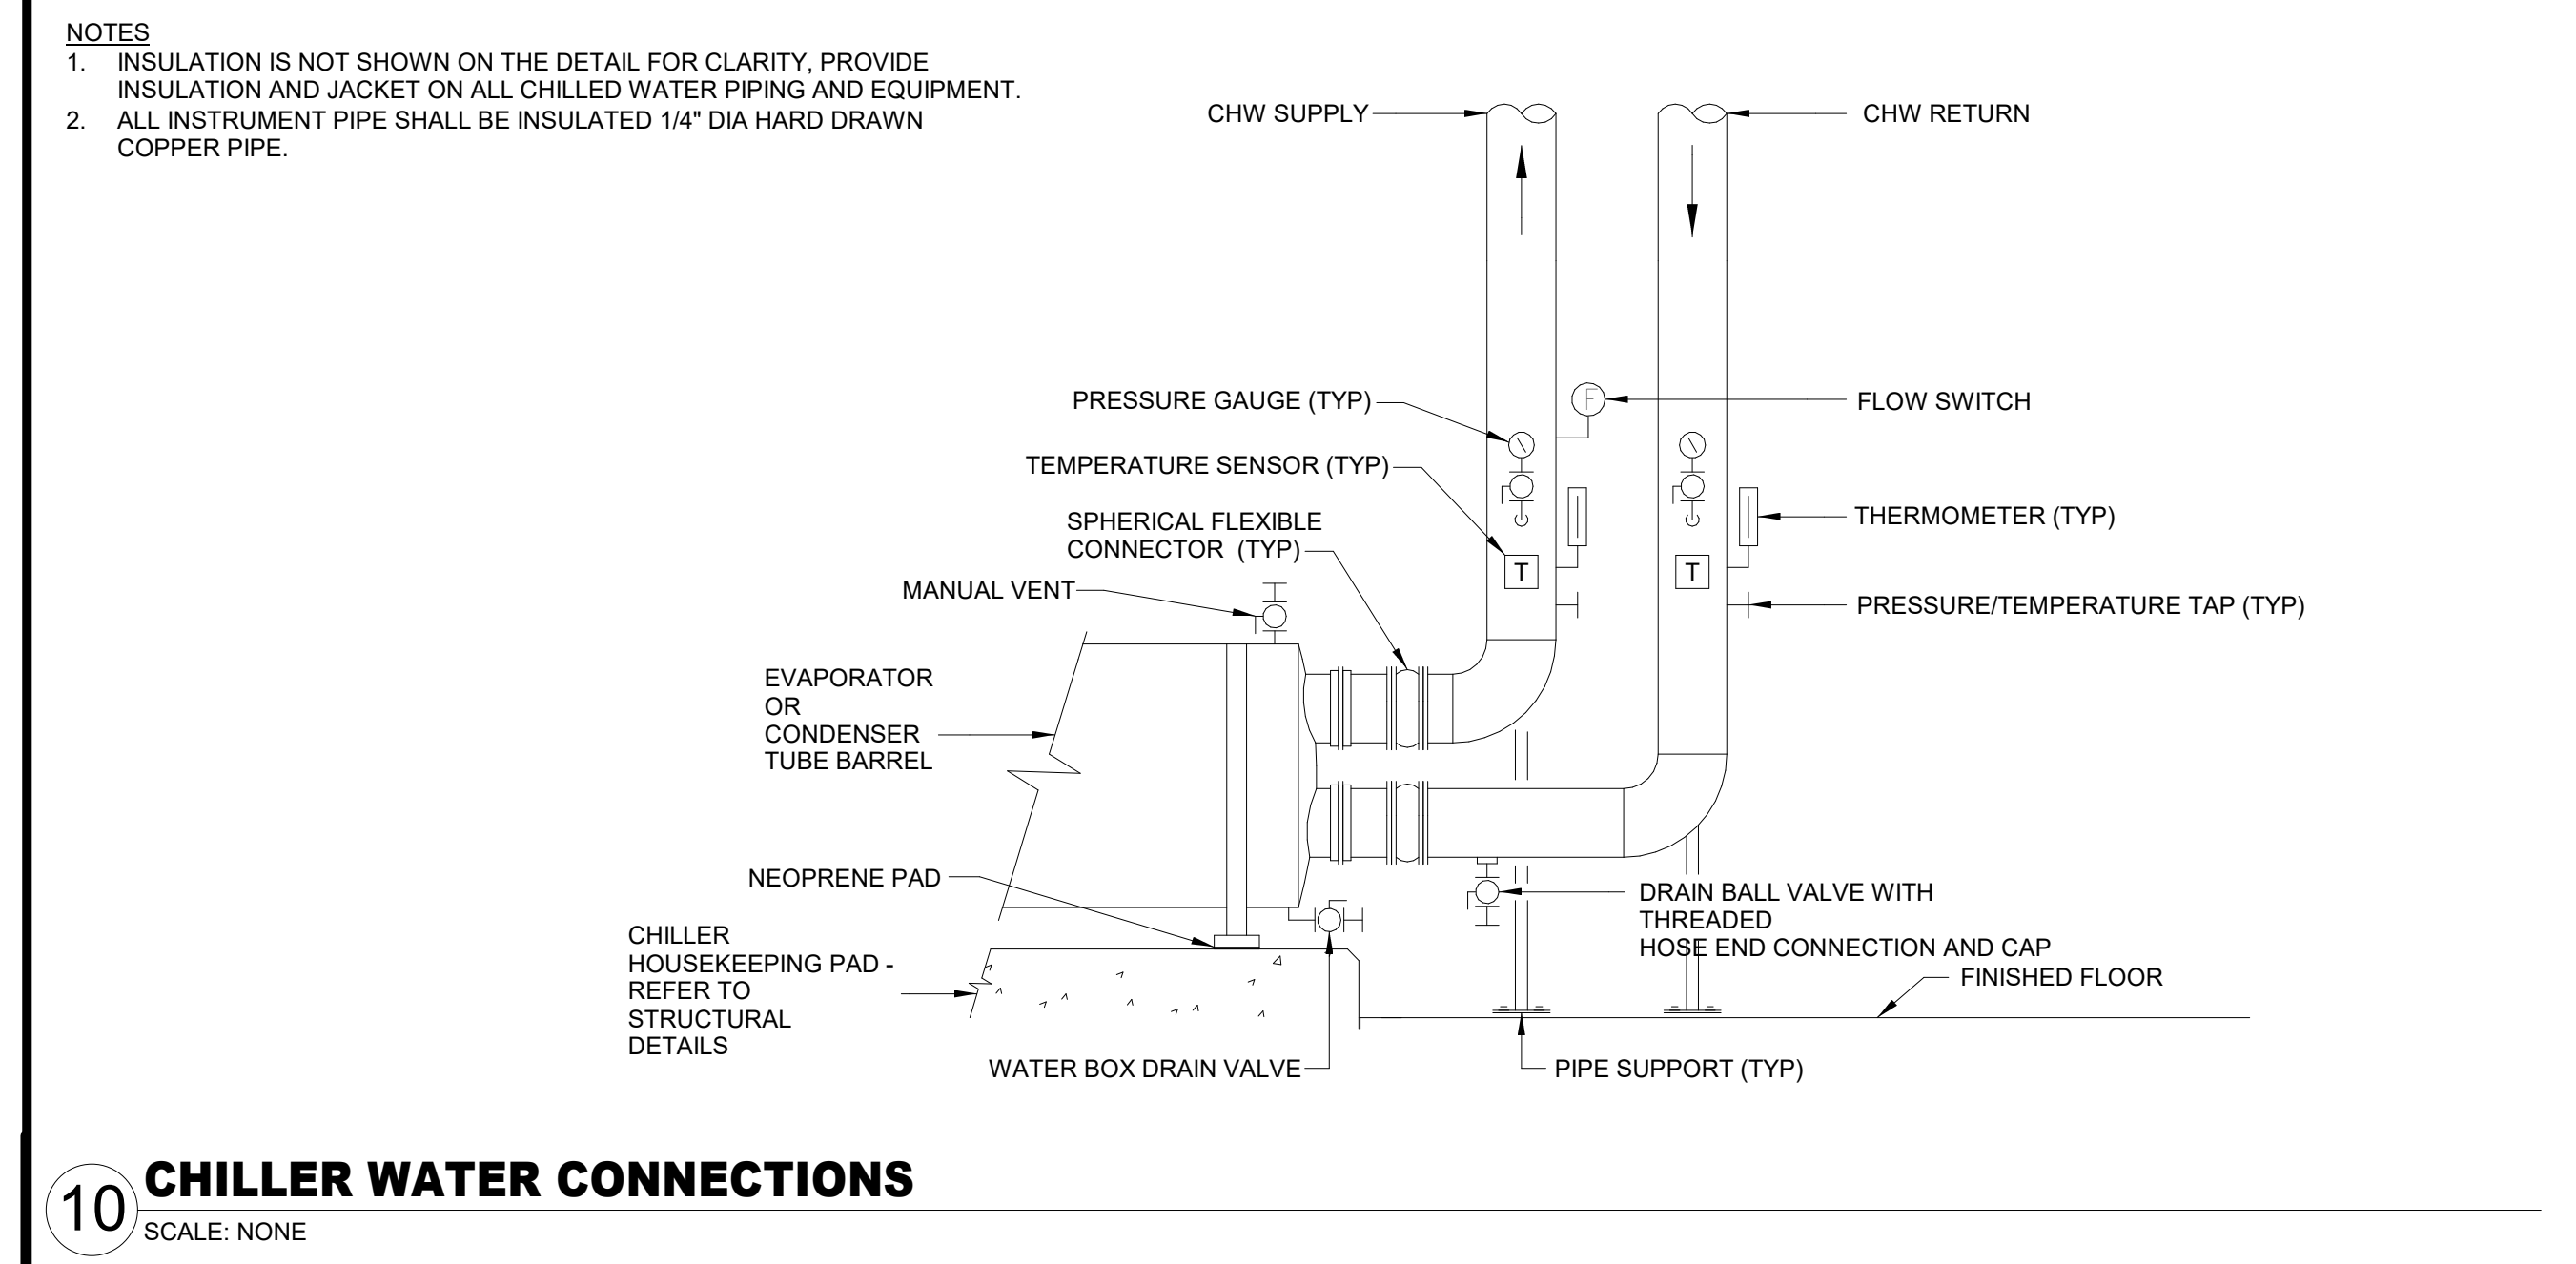


**10 CHILLER WATER CONNECTIONS**  
SCALE: NONE

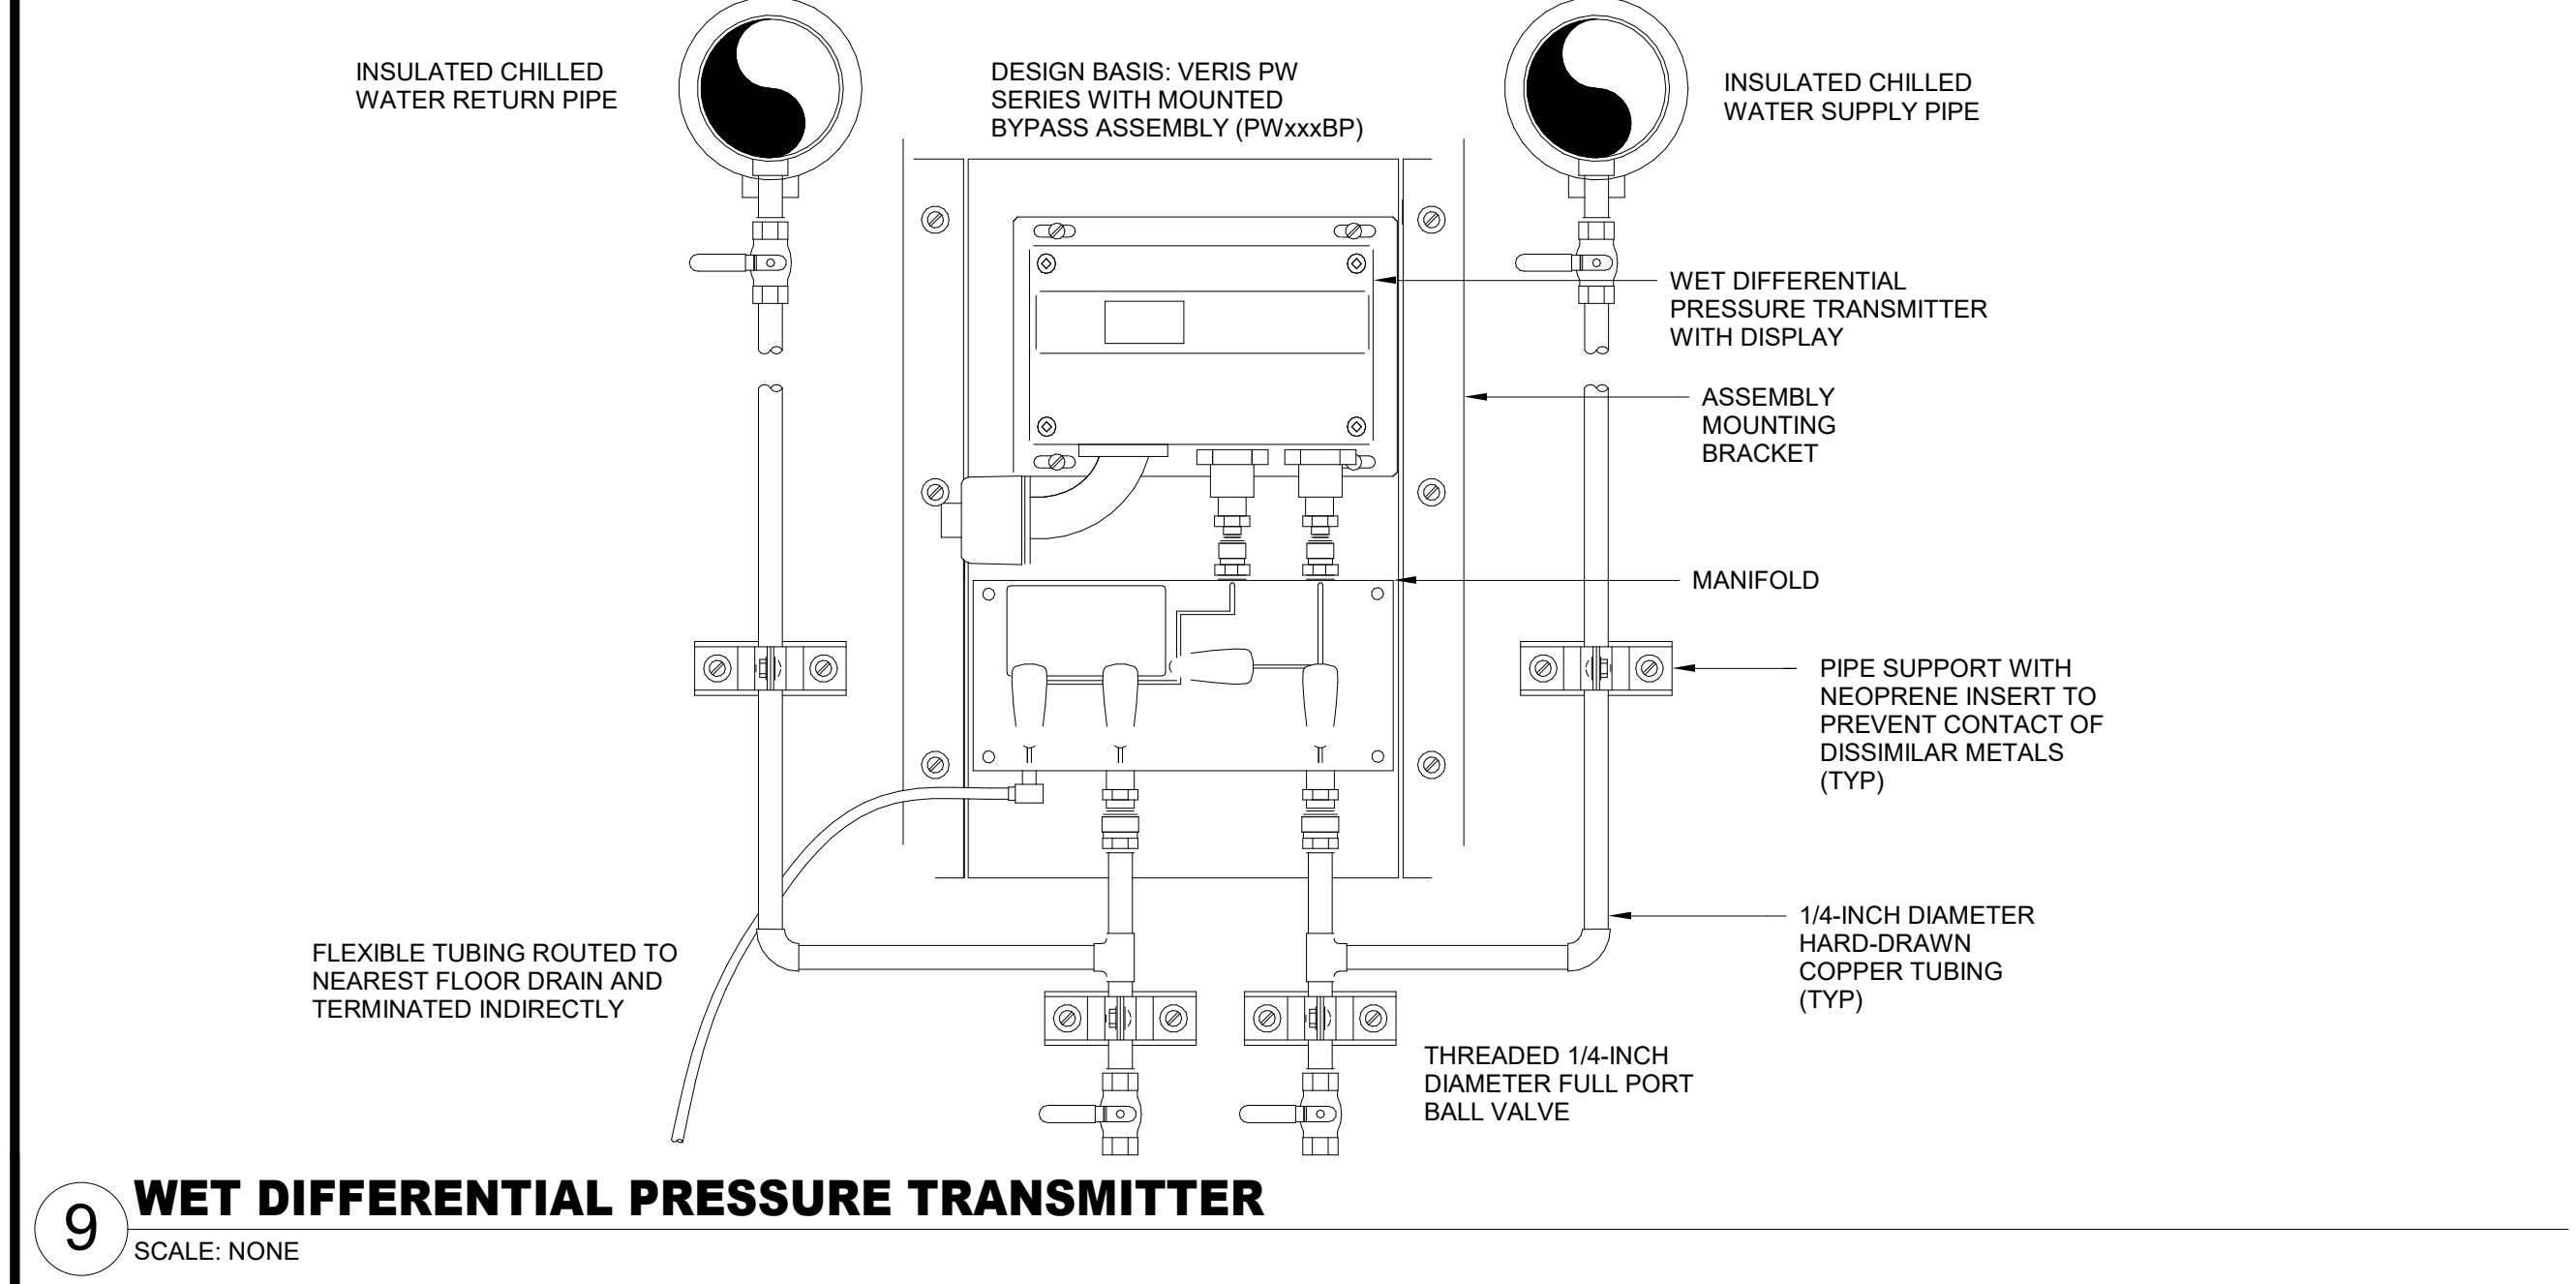


**9 WET DIFFERENTIAL PRESSURE TRANSMITTER**  
SCALE: NONE

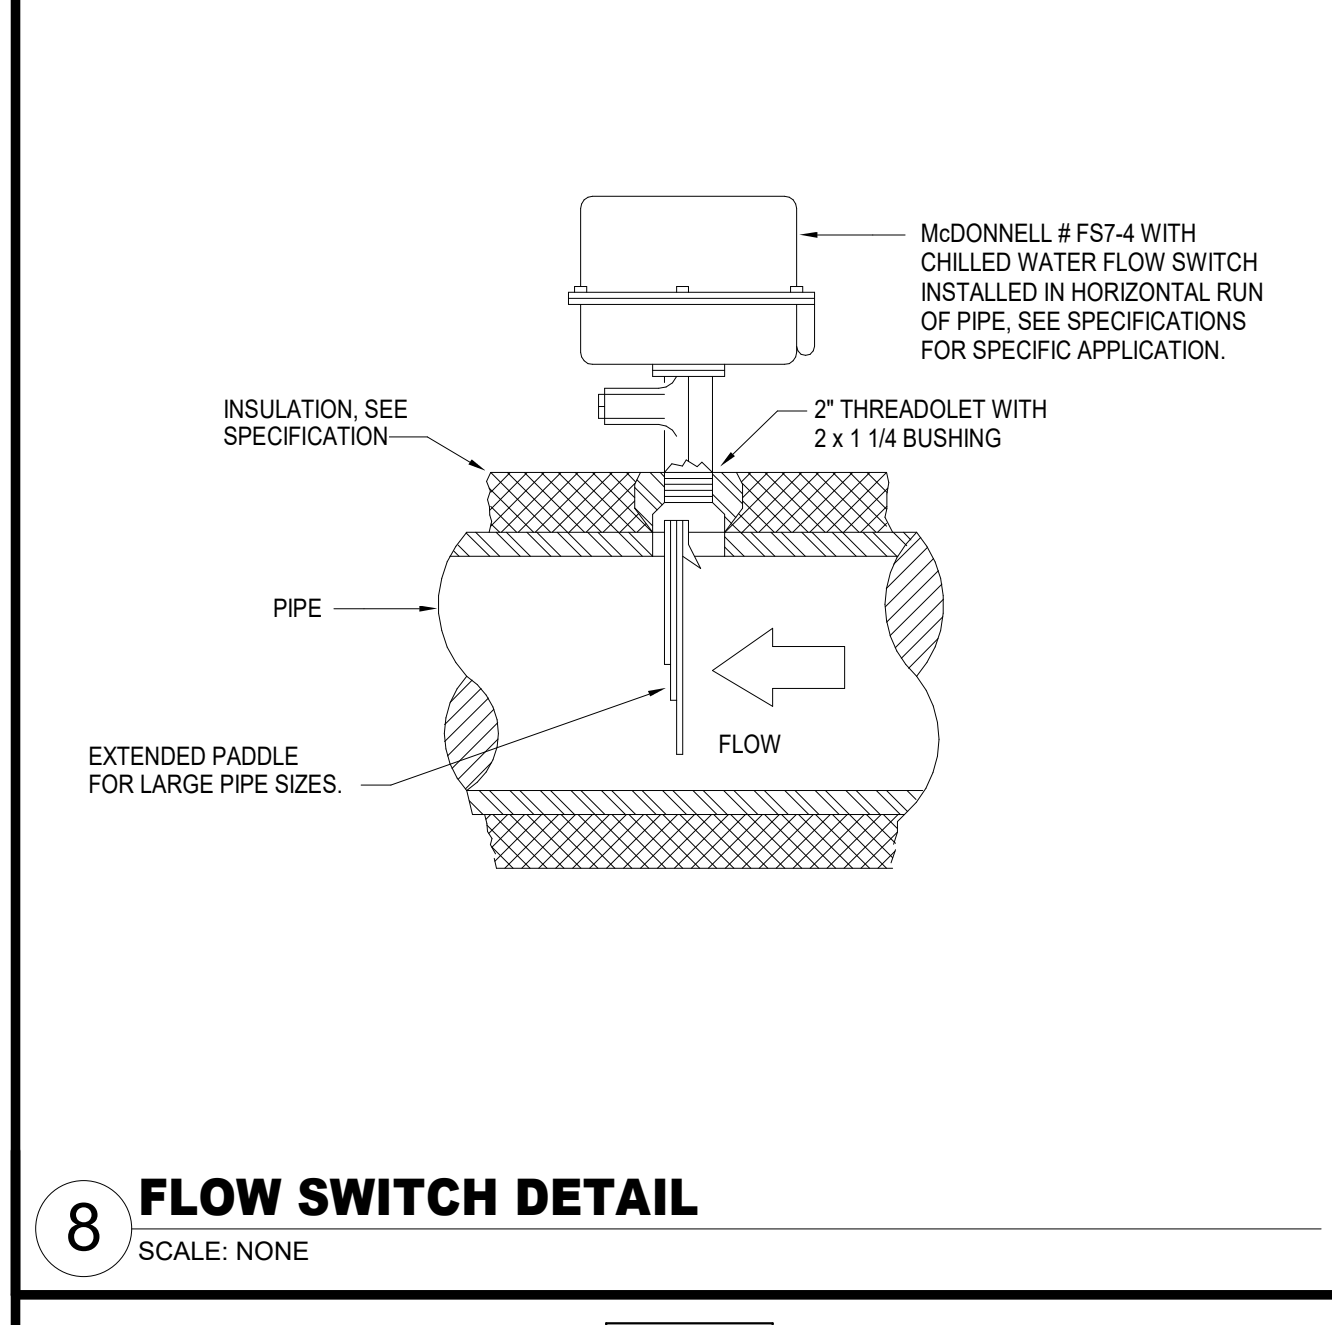


**8 FLOW SWITCH DETAIL**  
SCALE: NONE

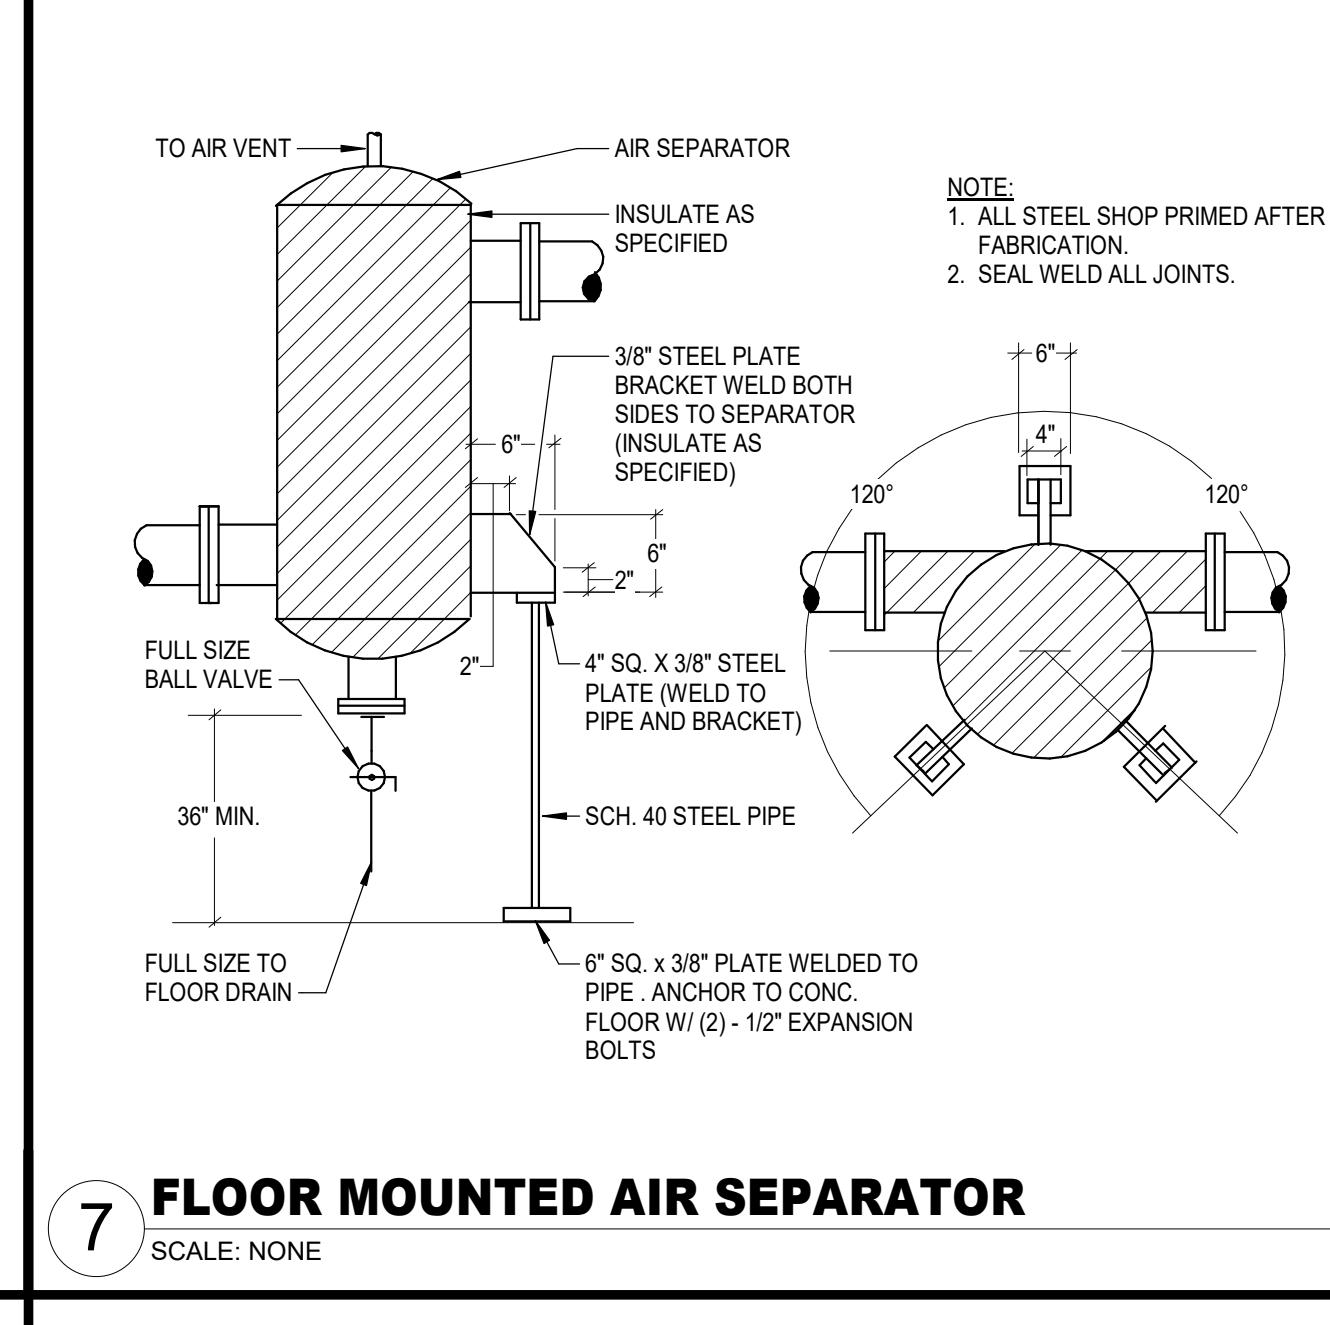


**7 FLOOR MOUNTED AIR SEPARATOR**  
SCALE: NONE

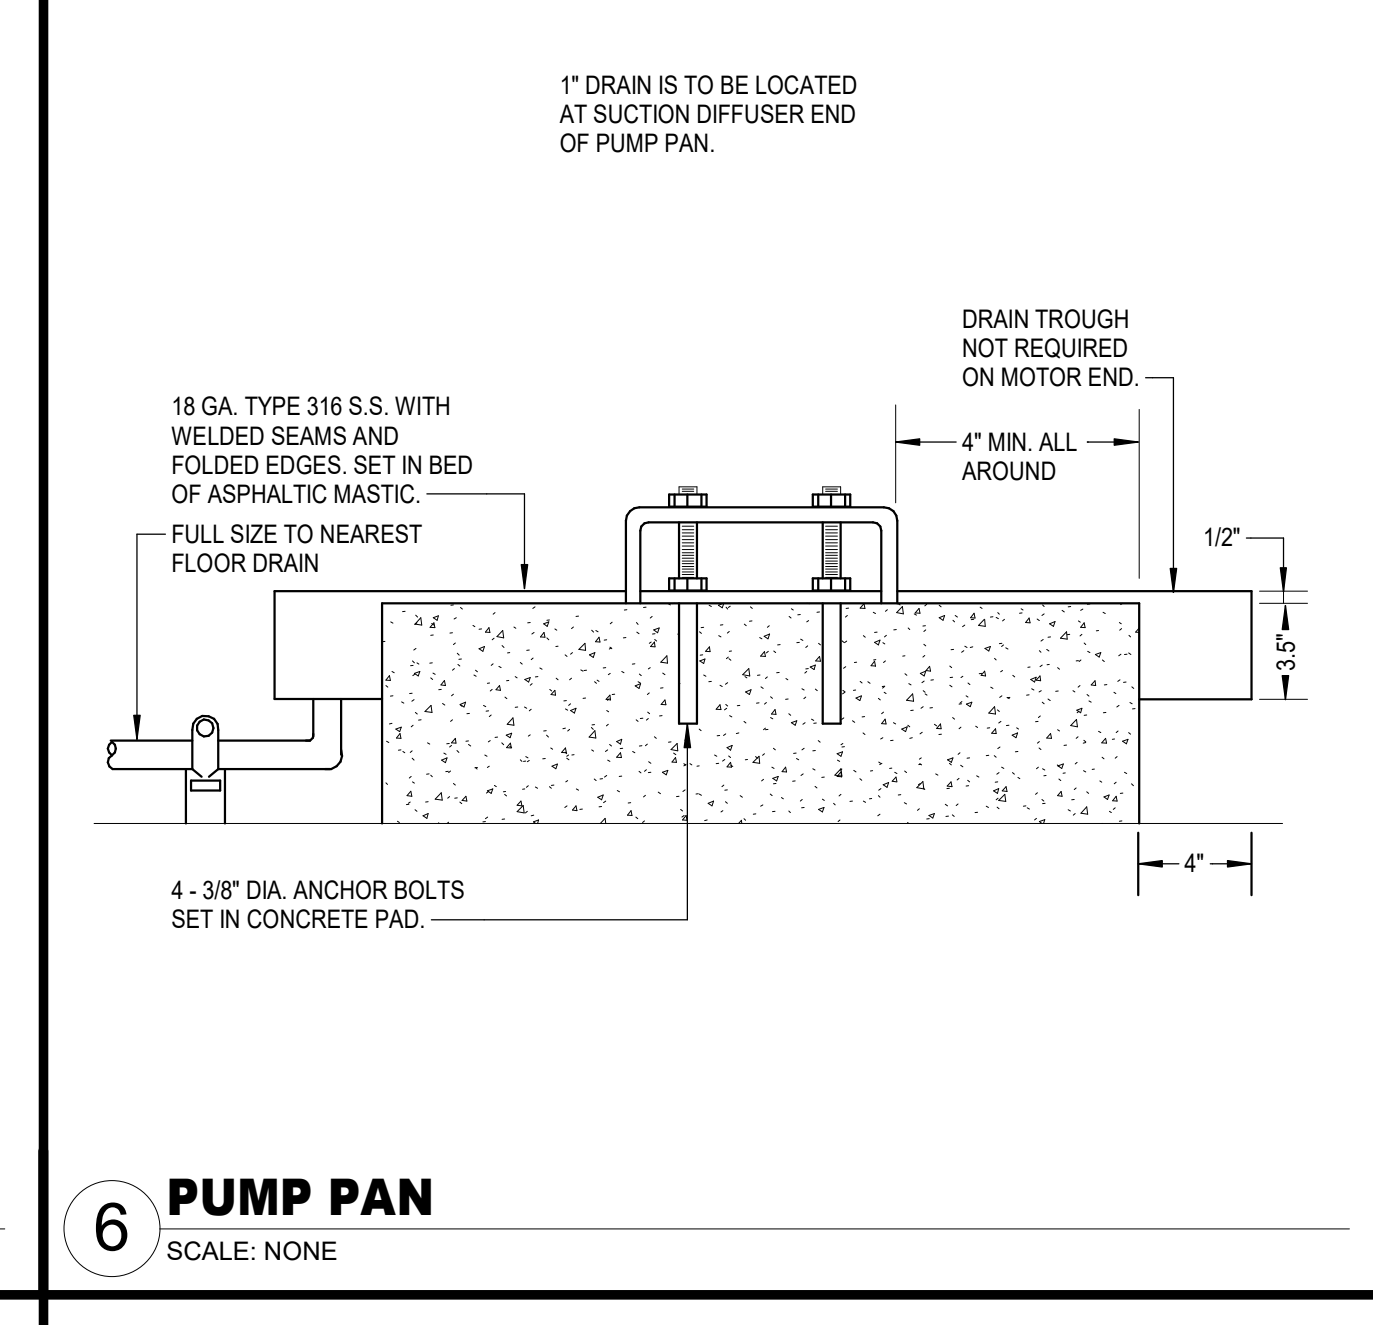


**6 PUMP PAN**  
SCALE: NONE

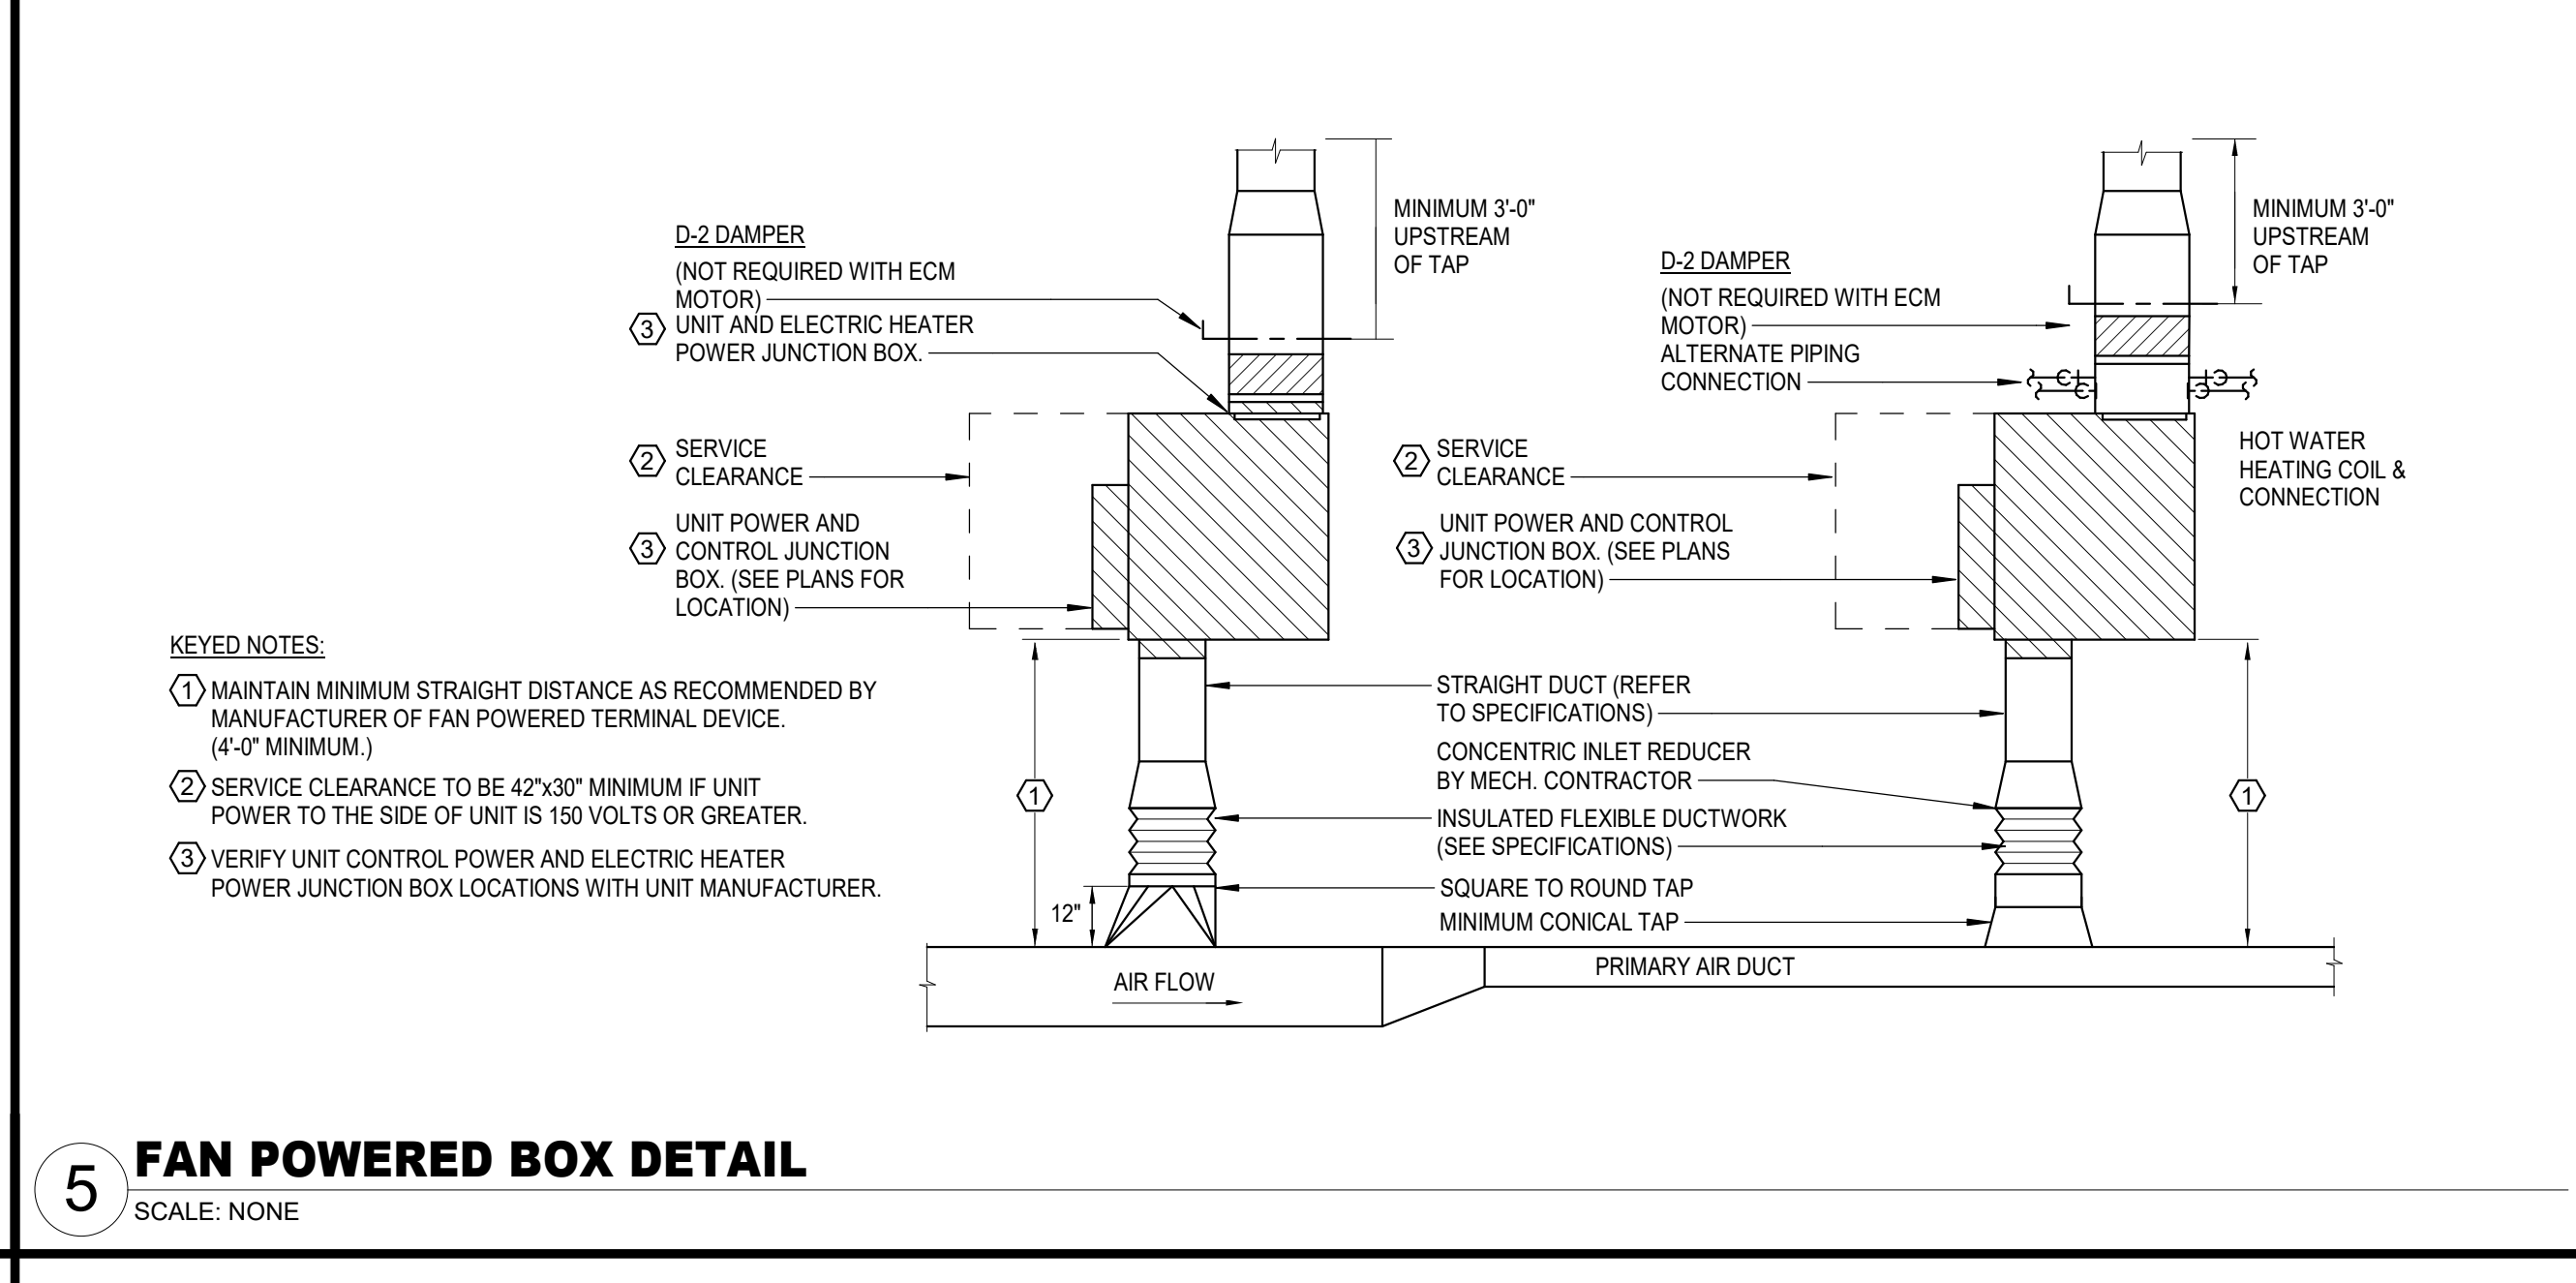


**5 FAN POWERED BOX DETAIL**  
SCALE: NONE

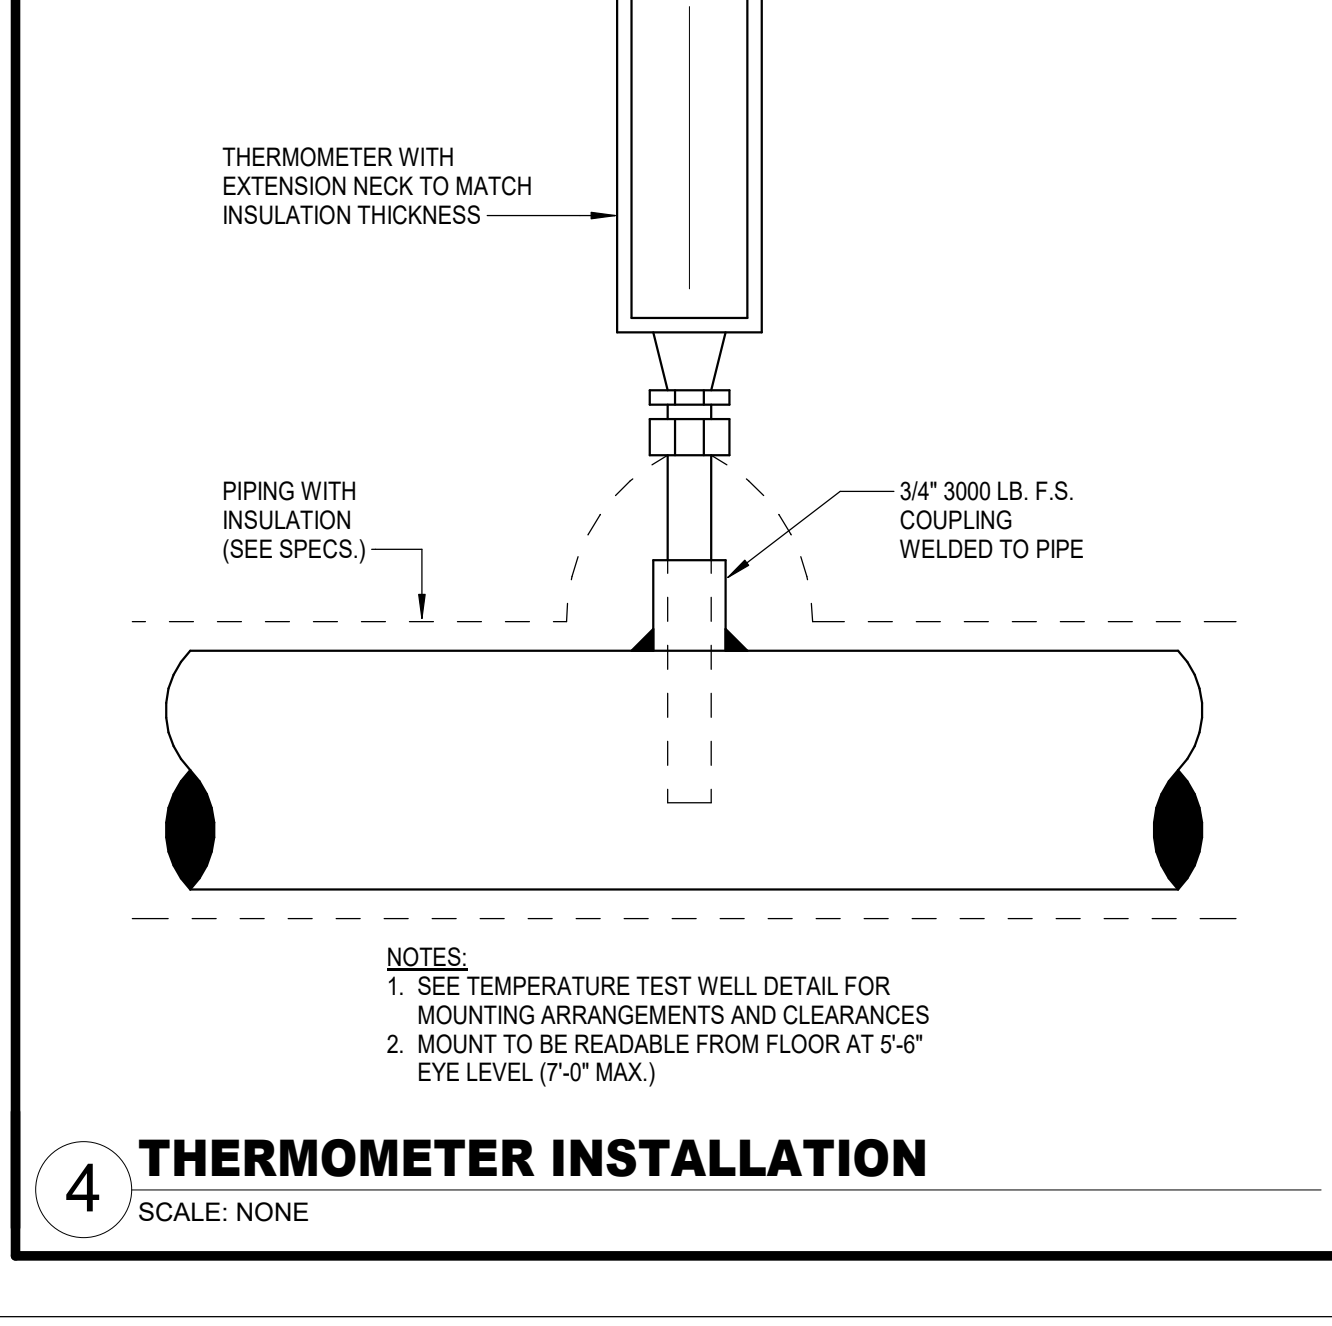


**4 THERMOMETER INSTALLATION**  
SCALE: NONE

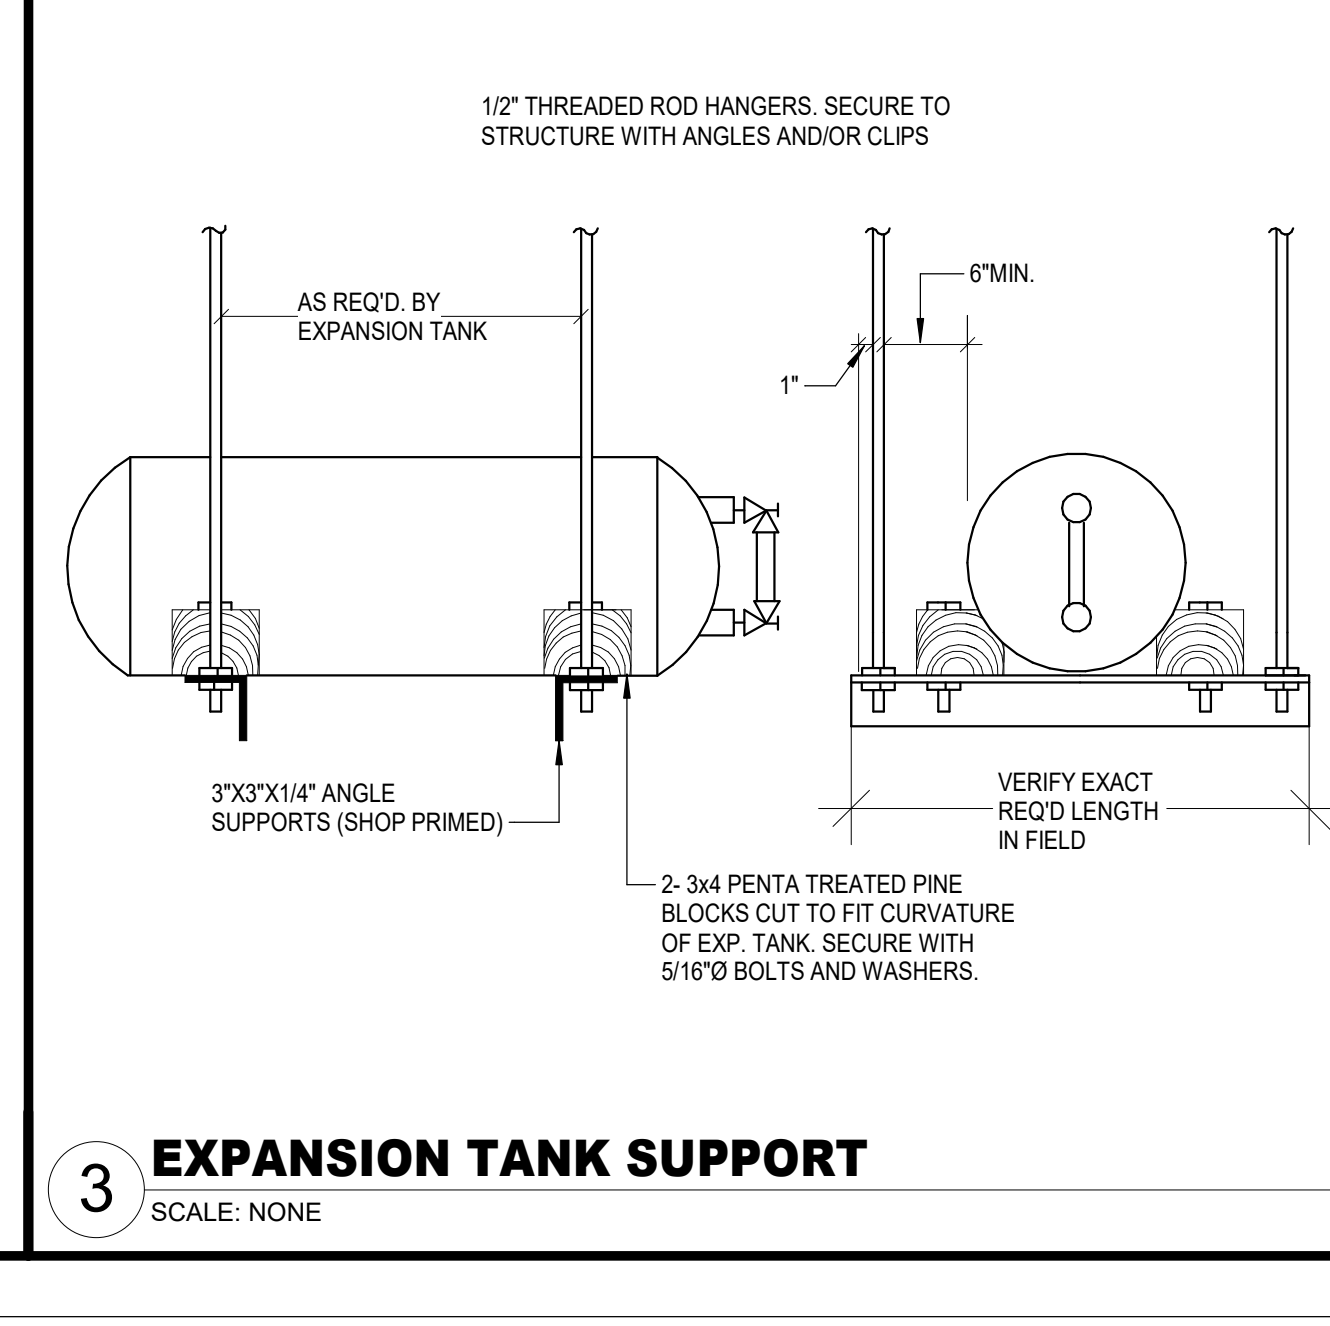

**3 EXPANSION TANK SUPPORT**  
SCALE: NONE

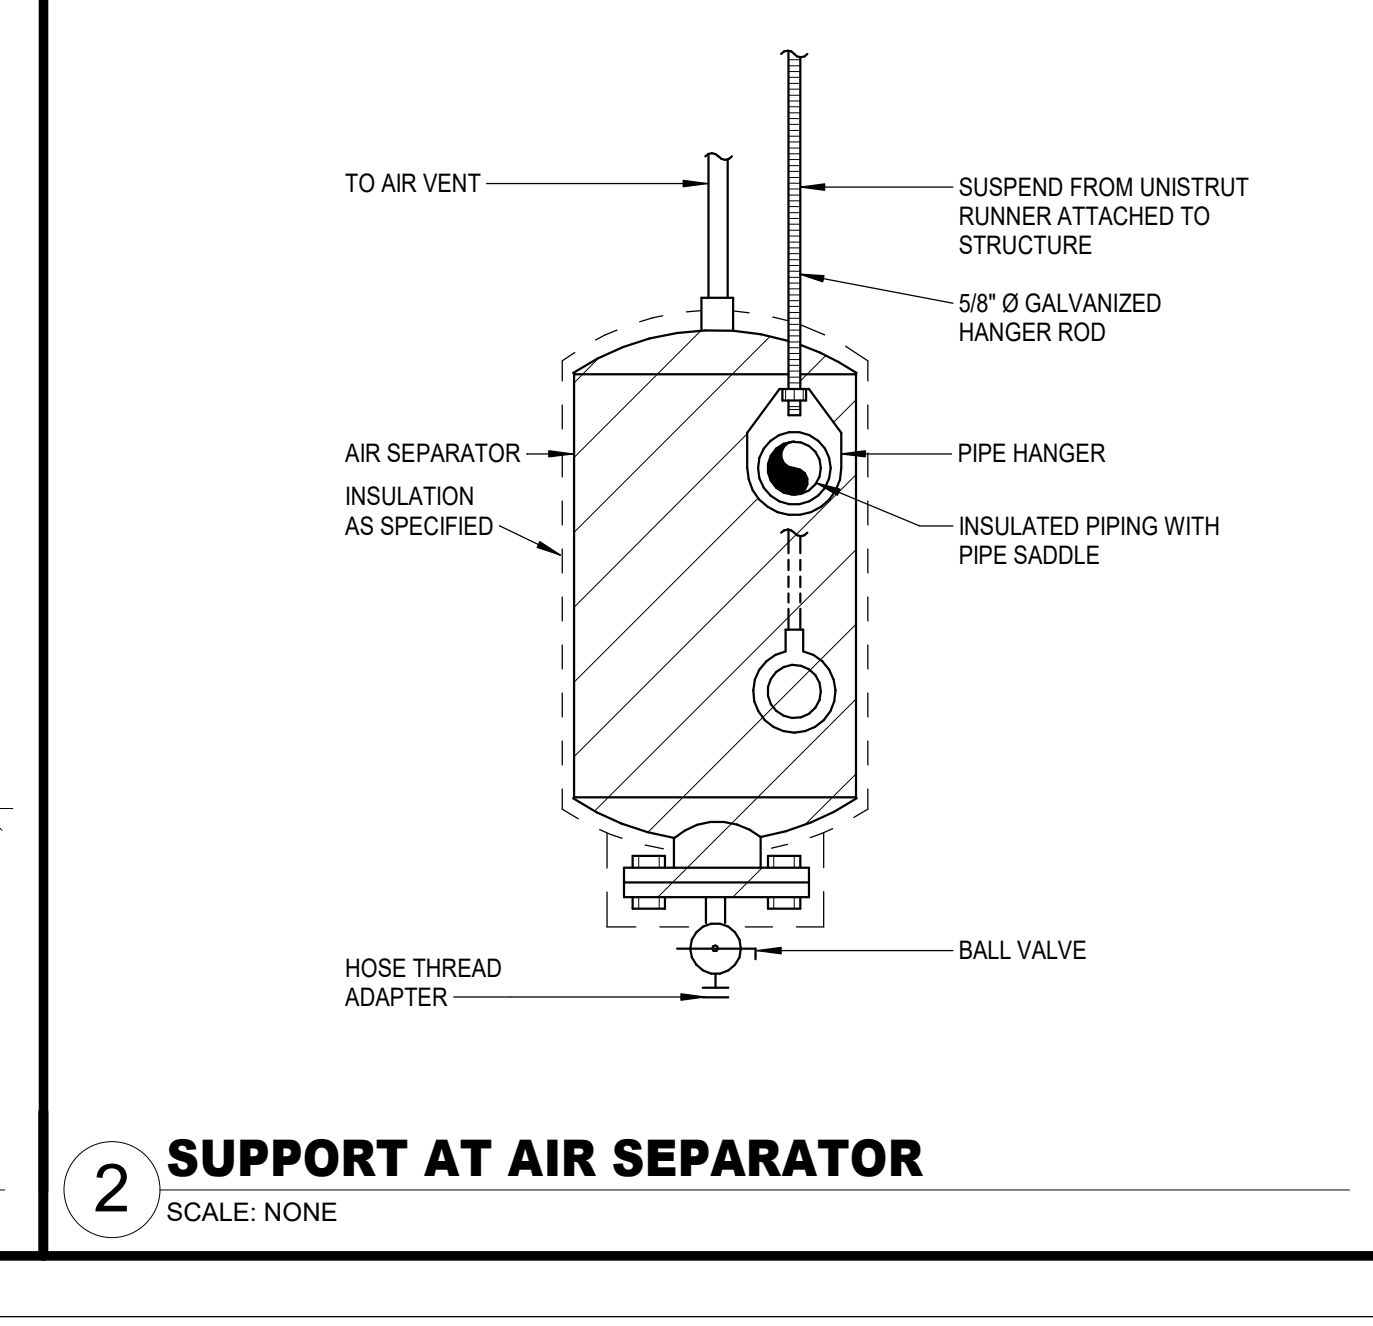

**2 SUPPORT AT AIR SEPARATOR**  
SCALE: NONE

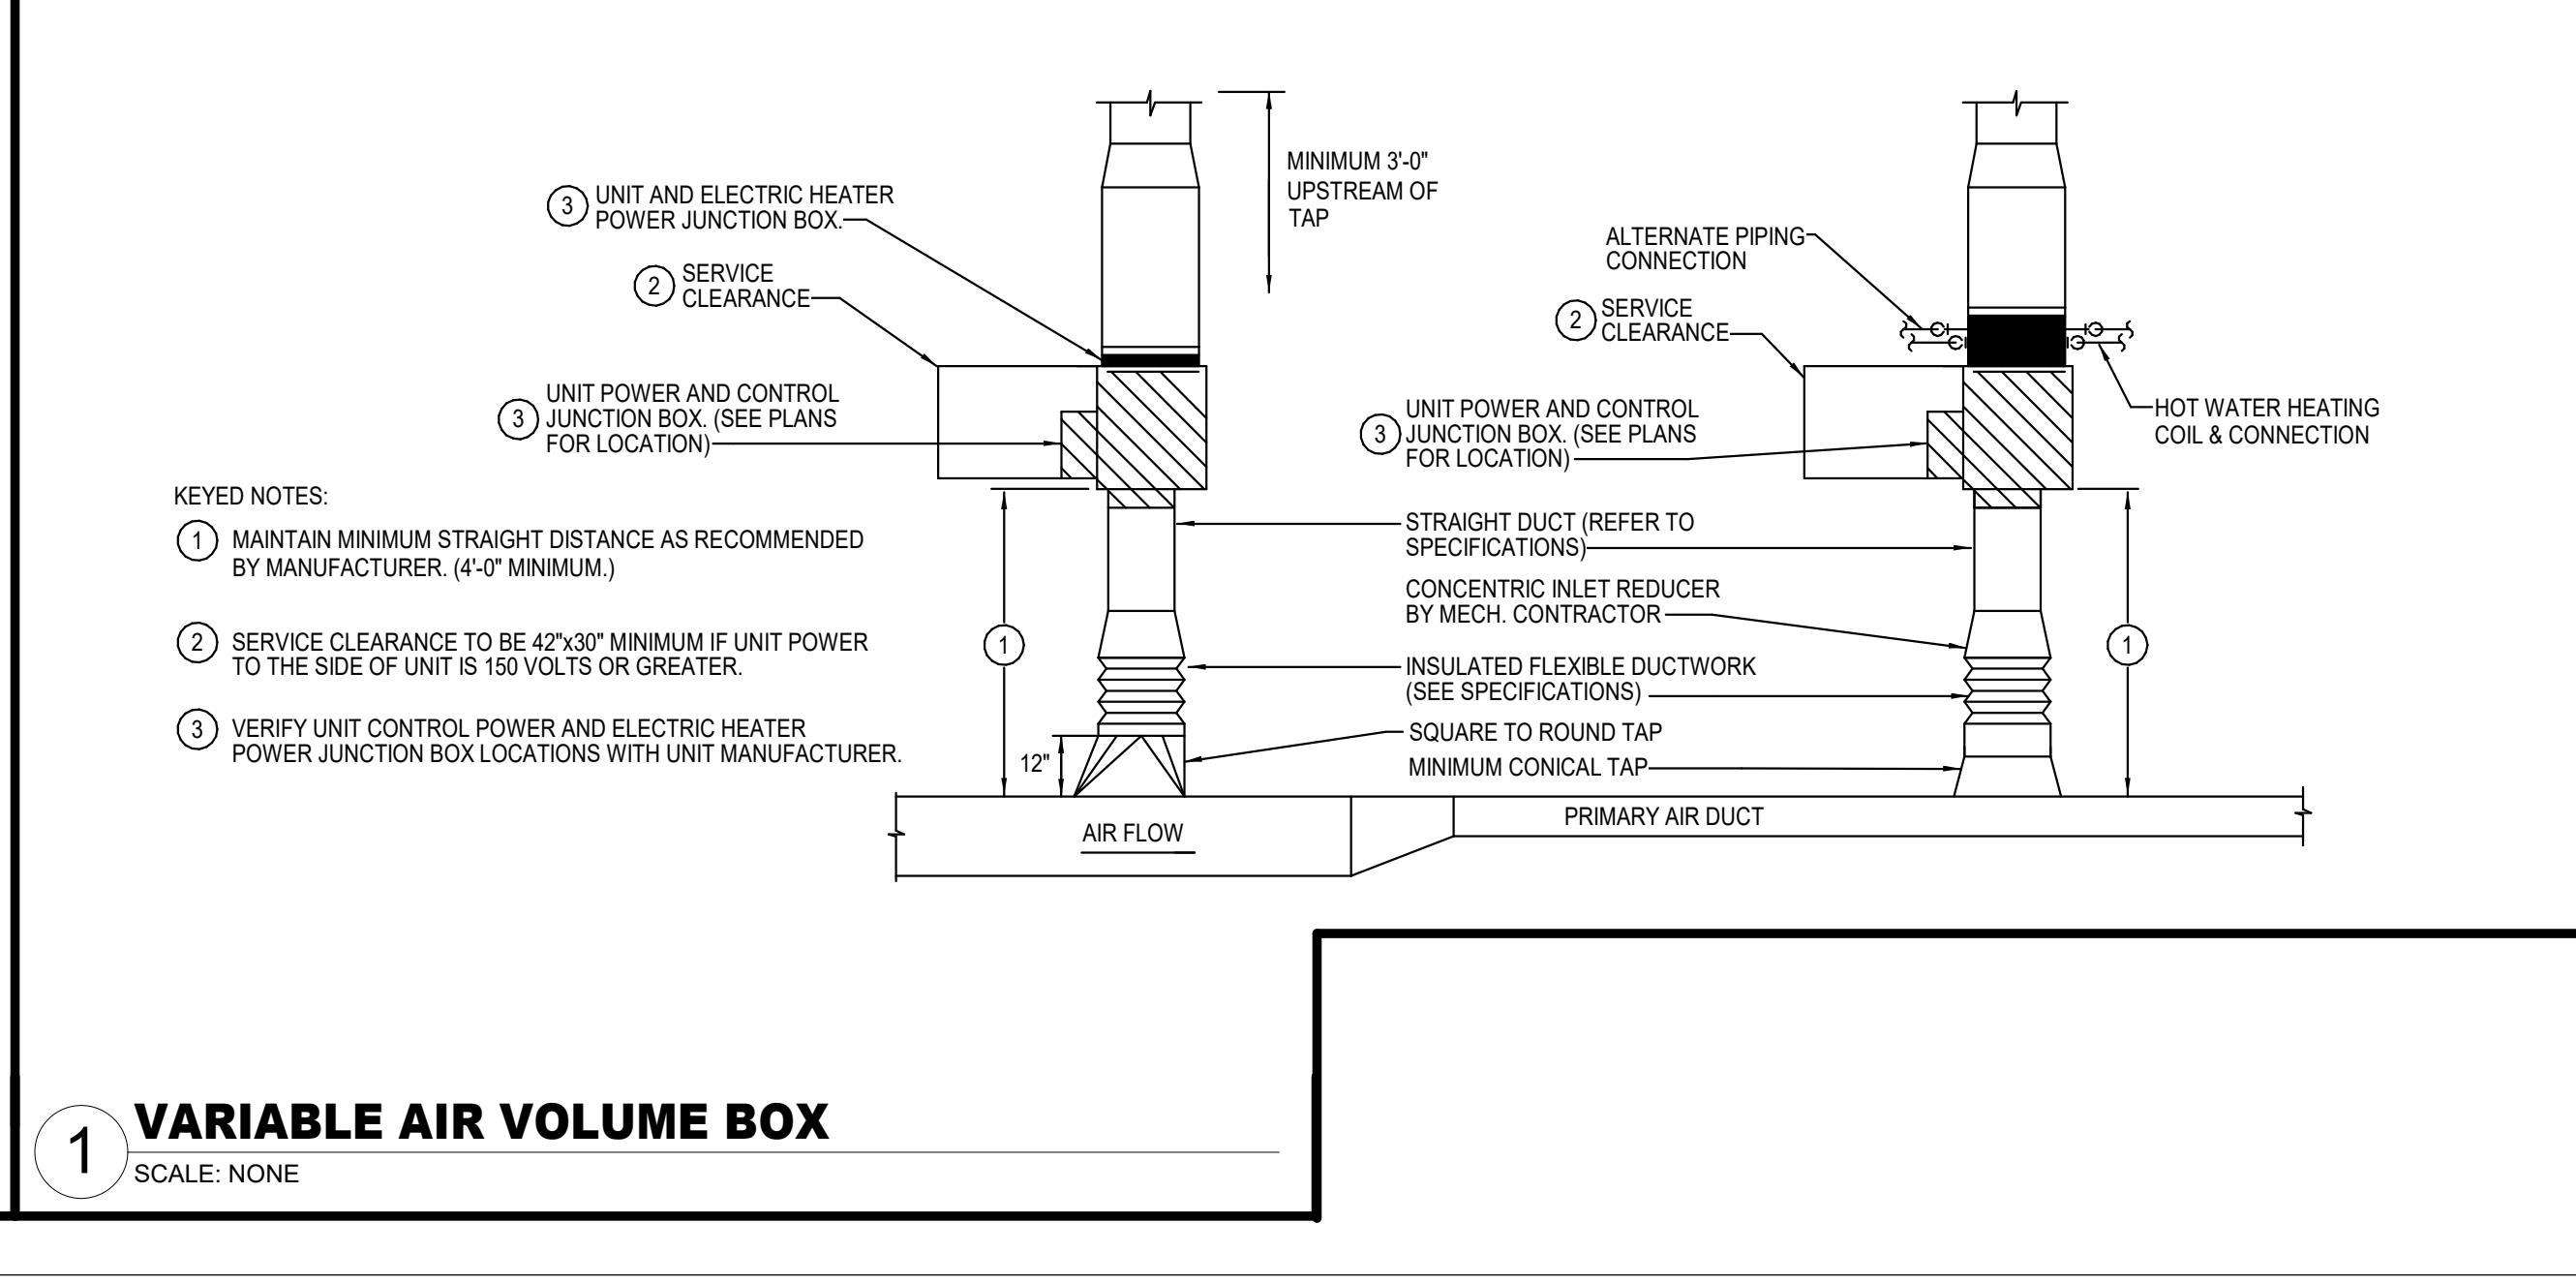

**1 VARIABLE AIR VOLUME BOX**  
SCALE: NONE