



SAFETY SWITCH SCHEDULE						
EQ_SERVED	AMPERAGE RATING	VOLTAGE RATING	POLES	DUTY LIST	NEMA RATING	FUSE SIZE
SHAKE MACHINE	30	240 V	2	HEAVY	3R	EQ NAMEPLATE
CU-3-2	30	240 V	3	HEAVY	3R	EQ NAMEPLATE
CU-3-1	30	240 V	2	HEAVY	3R	EQ NAMEPLATE
CU-2-2	30	240 V	2	HEAVY	3R	EQ NAMEPLATE
CU-2-1	30	240 V	2	HEAVY	3R	EQ NAMEPLATE
CU-4-1	30	240 V	2	HEAVY	3R	EQ NAMEPLATE
CU-4-2	30	240 V	2	HEAVY	3R	EQ NAMEPLATE
CU-4-2	30	240 V	2	HEAVY	3R	EQ NAMEPLATE
SF-2-2	30	240 V	3	HEAVY	1	EQ NAMEPLATE
SF-2-1	30	240 V	3	HEAVY	1	EQ NAMEPLATE
SF-1-1	30	240 V	3	HEAVY	1	EQ NAMEPLATE
SF-1-2	30	240 V	3	HEAVY	1	EQ NAMEPLATE
SF-3-1	30	240 V	3	HEAVY	1	EQ NAMEPLATE
SF-3-2	30	240 V	3	HEAVY	1	EQ NAMEPLATE
SF-4-1	30	240 V	3	HEAVY	1	EQ NAMEPLATE
SF-4-1	30	240 V	3	HEAVY	1	EQ NAMEPLATE
EF-1-4	30	240 V	3	HEAVY	1	EQ NAMEPLATE
FREEZER/COOLER CU	30	240 V	3	HEAVY	3R	EQ NAMEPLATE
FREEZER/COOLER CU	30	240 V	3	HEAVY	3R	EQ NAMEPLATE
AHU-1-1	30	600 V	3	HEAVY	1	EQ NAMEPLATE
AHU-1-2	30	600 V	3	HEAVY	1	EQ NAMEPLATE
AHU-1-4	30	600 V	3	HEAVY	1	EQ NAMEPLATE
AHU-2-2	30	600 V	3	HEAVY	1	EQ NAMEPLATE
AHU-2-2	30	600 V	3	HEAVY	1	EQ NAMEPLATE
AHU-2-3	30	600 V	3	HEAVY	1	EQ NAMEPLATE
AHU-4-2	30	600 V	3	HEAVY	1	EQ NAMEPLATE
AHU-3-1	30	600 V	3	HEAVY	1	EQ NAMEPLATE
AHU-4-1	30	600 V	3	HEAVY	1	EQ NAMEPLATE
AHU-3-1	30	600 V	3	HEAVY	1	EQ NAMEPLATE
HWP-2	30	600 V	3	HEAVY	1	EQ NAMEPLATE
HWP-1	30	600 V	3	HEAVY	1	EQ NAMEPLATE
AHU-1-4	30	600 V	3	HEAVY	1	EQ NAMEPLATE
MAU-1	30	600 V	3	HEAVY	1	EQ NAMEPLATE
EF-1-4	30	600 V	3	HEAVY	1	EQ NAMEPLATE
VACUUM PUMP	30	600 V	3	HEAVY	1	EQ NAMEPLATE
PCU-1	30	600 V	3	HEAVY	3R	EQ NAMEPLATE
DP-1	30	600 V	3	HEAVY	3R	EQ NAMEPLATE
CU-1-1	40	240 V	2	HEAVY	1	EQ NAMEPLATE
CU-1-2	40	240 V	2	HEAVY	1	EQ NAMEPLATE
ELEVATOR	60	600 V	3	HEAVY	3R	EQ NAMEPLATE
ELEVATOR	60	600 V	3	HEAVY	3R	EQ NAMEPLATE
CT-2	60	600 V	3	HEAVY	3R	EQ NAMEPLATE
CT-1	60	600 V	3	HEAVY	3R	EQ NAMEPLATE
CWP-1	60	600 V	3	HEAVY	3R	EQ NAMEPLATE
CWP-2	60	600 V	3	HEAVY	3R	EQ NAMEPLATE
CWP-3	60	600 V	3	HEAVY	3R	EQ NAMEPLATE
IWH-1	60	600 V	3	HEAVY	3R	EQ NAMEPLATE
CHWP-3	100	600 V	3	HEAVY	1	EQ NAMEPLATE
CHWP-1	100	600 V	3	HEAVY	1	EQ NAMEPLATE
CHWP-2	100	600 V	3	HEAVY	1	EQ NAMEPLATE
XRAY	100	600 V	3	HEAVY	3R	EQ NAMEPLATE
XRAY	100	600 V	3	HEAVY	3R	EQ NAMEPLATE
WCC-2	400	600 V	3	HEAVY	3R	EQ NAMEPLATE
WCC-1	400	600 V	3	HEAVY	3R	EQ NAMEPLATE

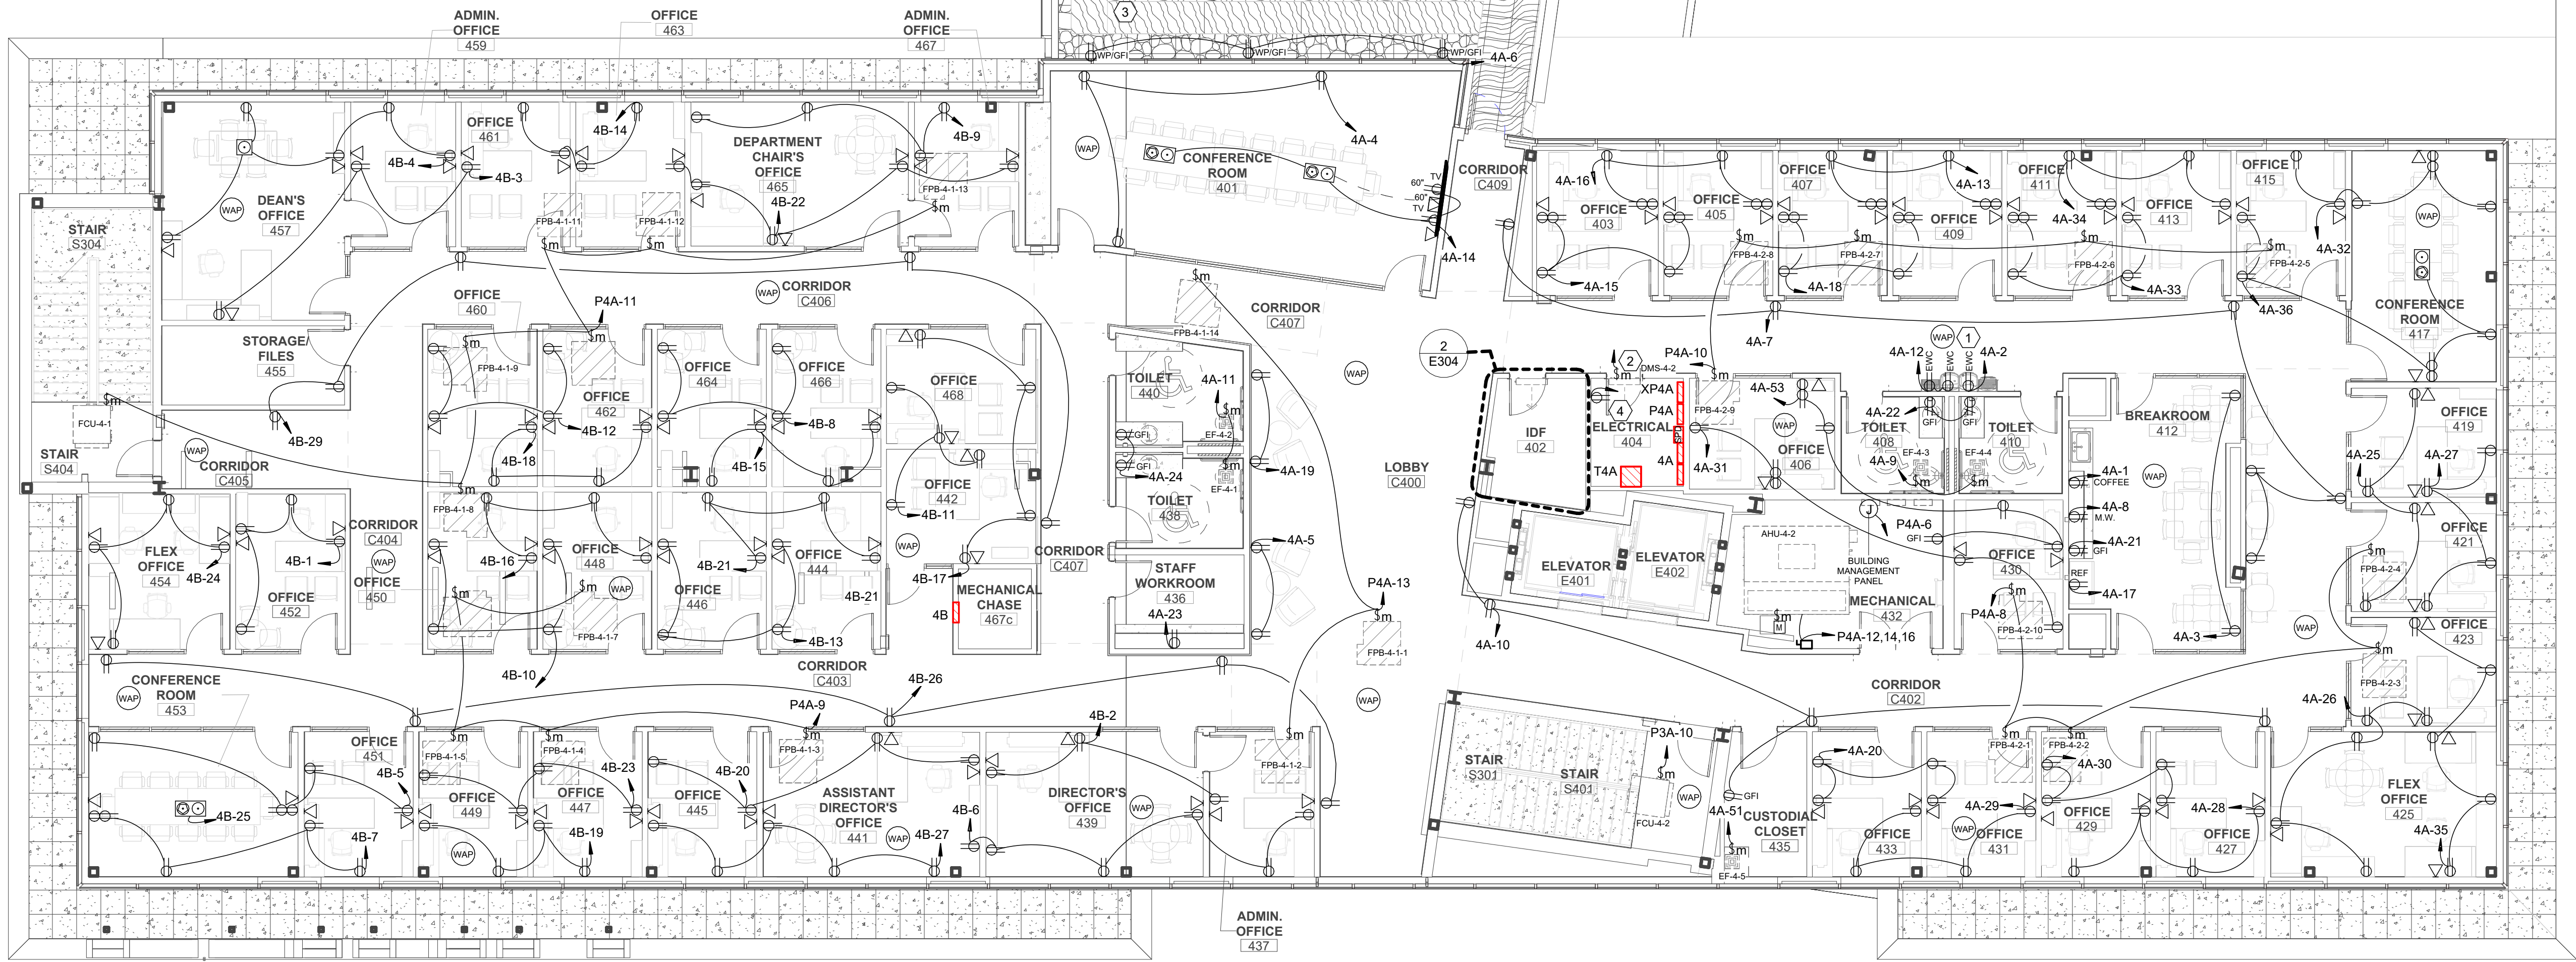

1 4TH FLOOR POWER PLAN  
1/8" = 1'-0"

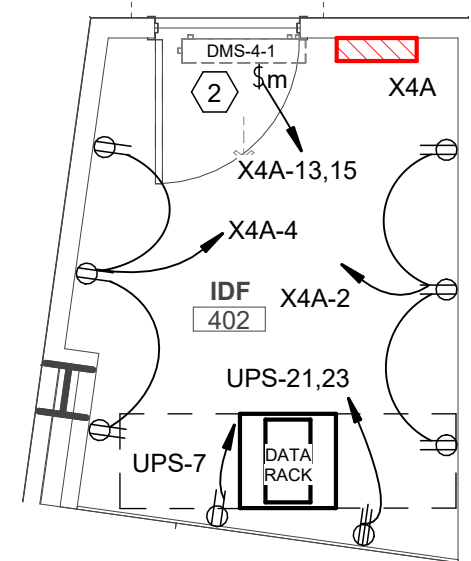

2 ENLARGED POWER PLAN - IDF 402  
1/4" = 1'-0"

POWER KEYNOTES:

- 1 CONCEAL RECEPTACLE INSIDE WATER COOLER FRAME. COORDINATE TERMINATION REQUIREMENTS WITH MECHANICAL CONTRACTOR PRIOR TO ROUGH IN. PROVIDE GFI BREAKER.
- 2 INDOOR UNIT IS POWERED FROM OUTDOOR UNIT. COORDINATE WITH MECHANICAL CONTRACTOR.
- 3 PROVIDE POWER TO LIGHTS IN LANDSCAPE PLANTERS. CONFIRM FINAL LOCATION AND REQUIREMENTS WITH LANDSCAPE ARCHITECTS PRIOR TO INSTALL.
- 4 FOR IRRIGATION CONTROLLER. CONFIRM LOCATION WITH LANDSCAPE ARCHITECTS PRIOR TO INSTALL.

KEYPLAN



ASSOCIATED DESIGN GROUP, INC.  
3909 West Congress Street, Suite 201  
Lafayette, Louisiana 70506  
Phone: (337) 234-5710  
Email: adginc@adginc.org

Project No. 24174

POWER PLAN -  
FOURTH FLOOR

E304