


ROOF

FOUTH FLOOR

THIRD FLOOR

SECOND FLOOR


FIRST FLOOR

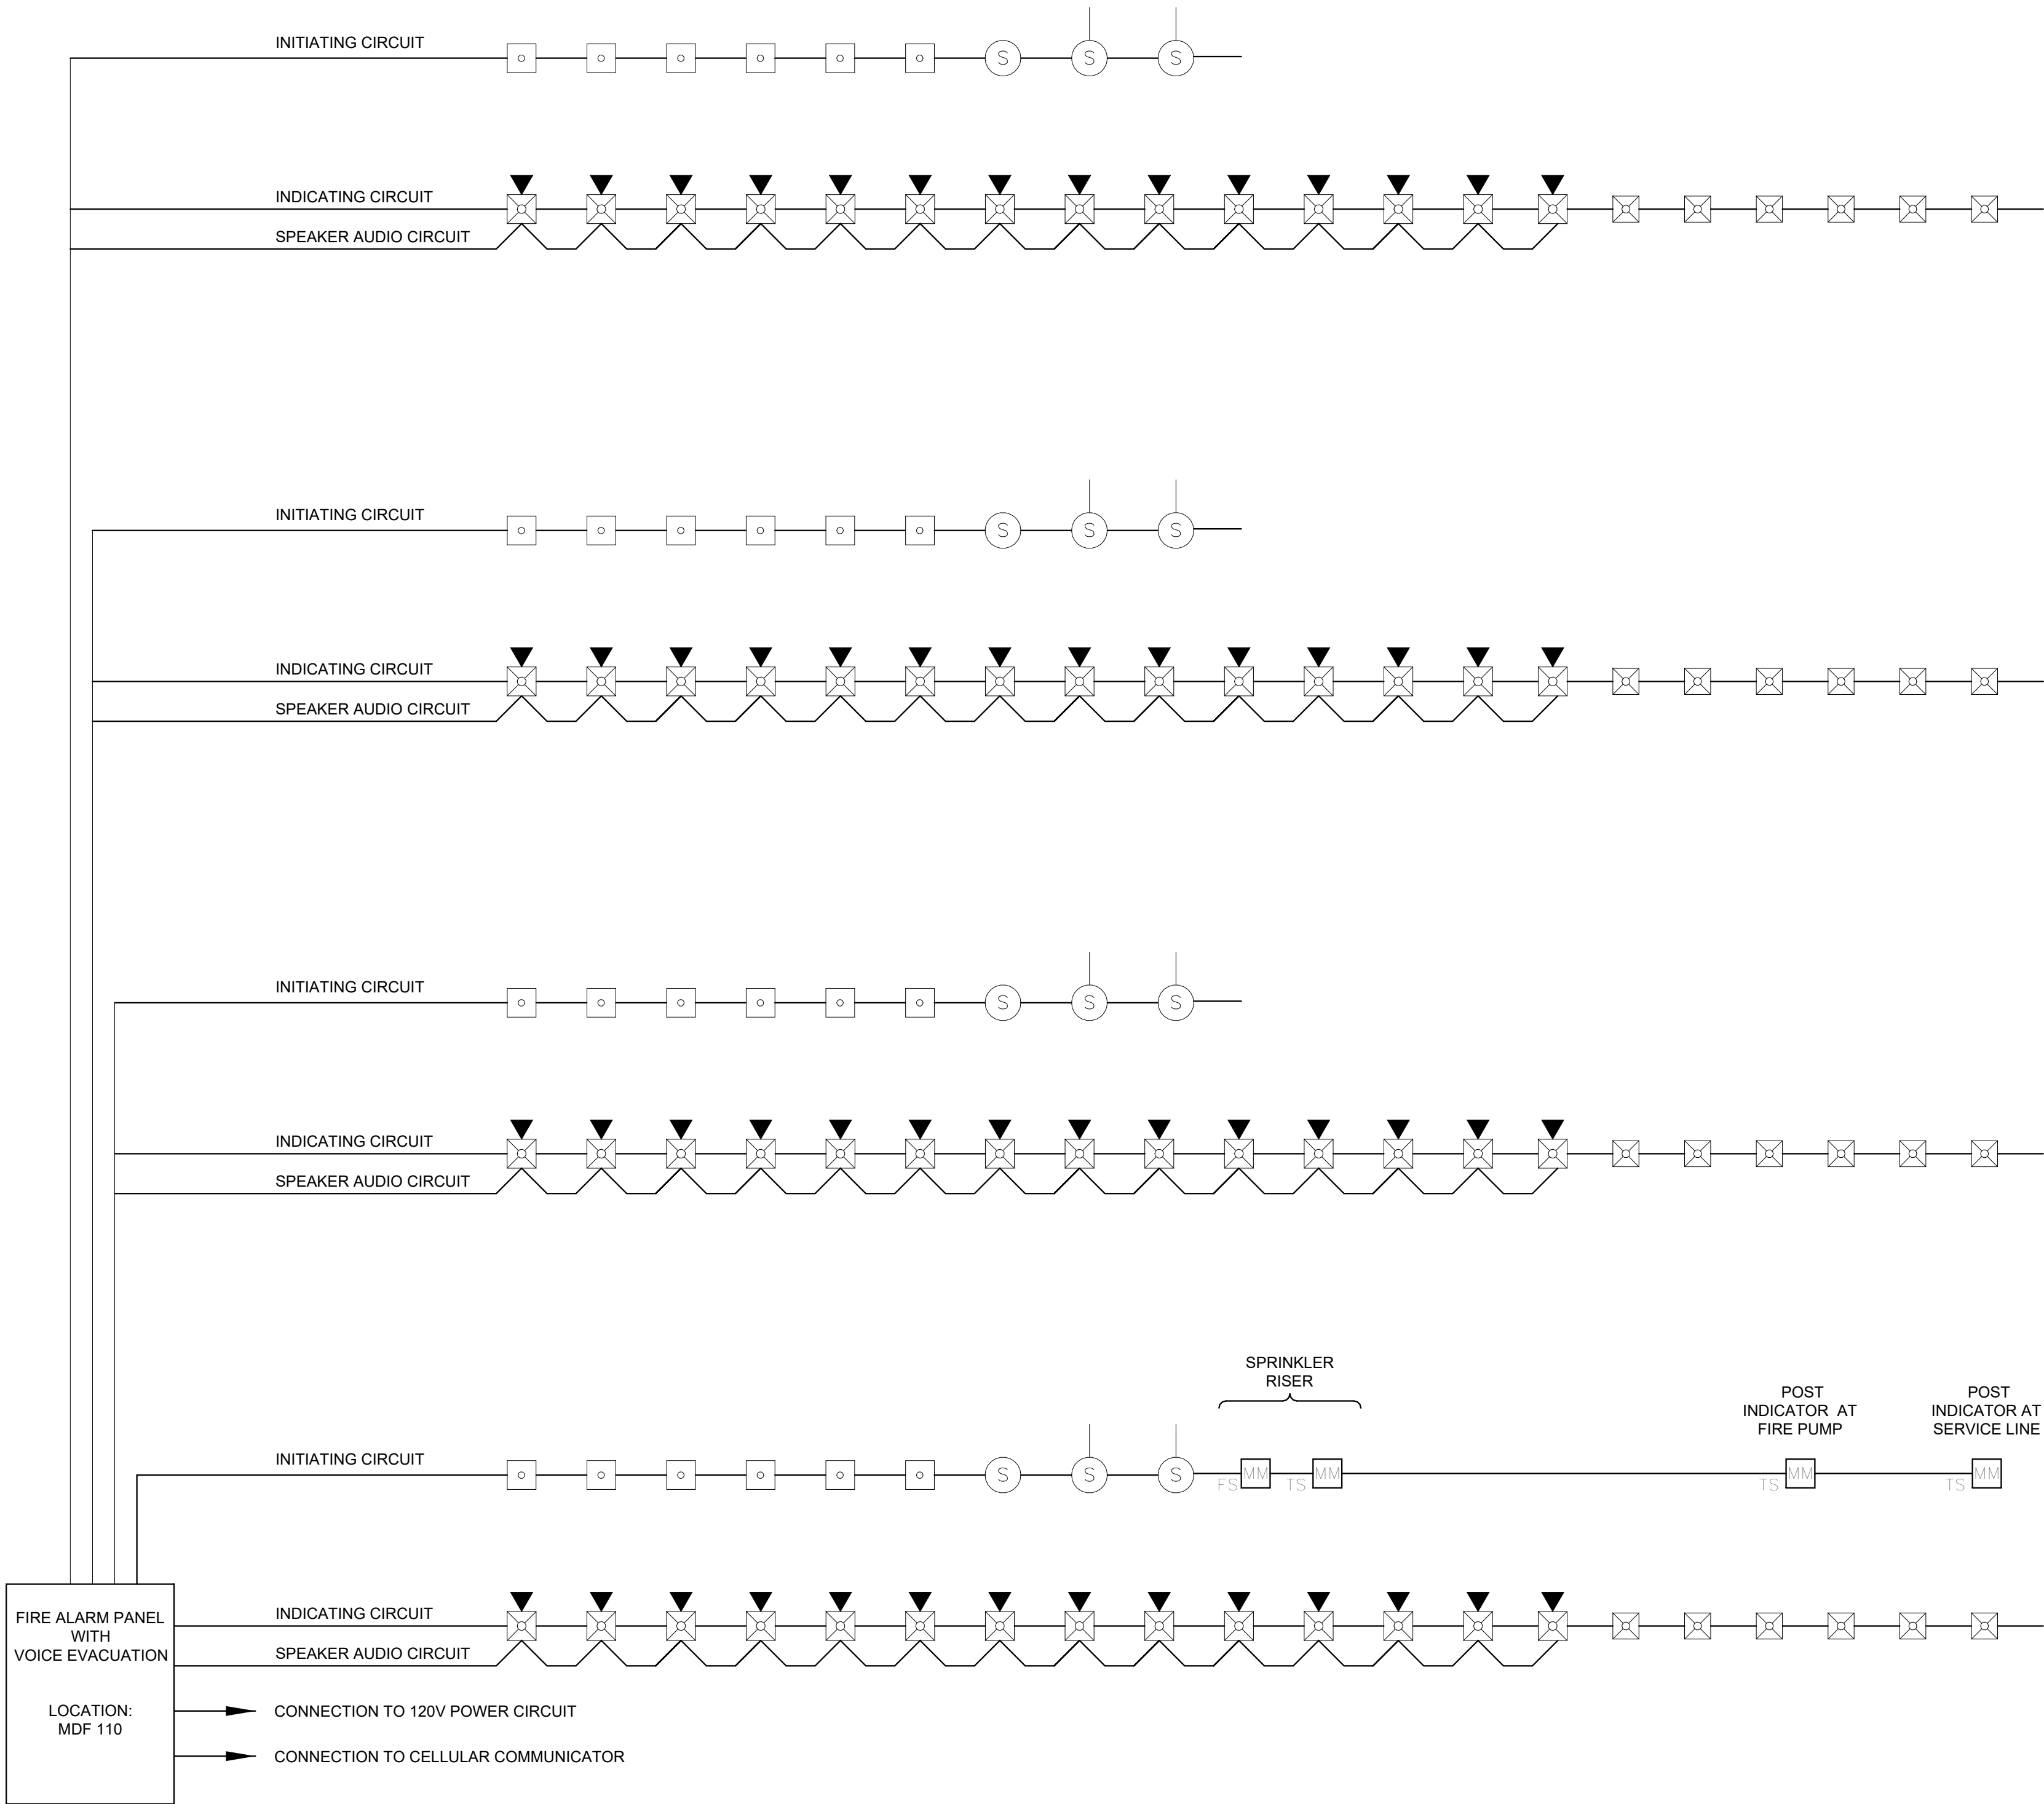

GENERAL NOTES

KEYNOTES

LEGEND

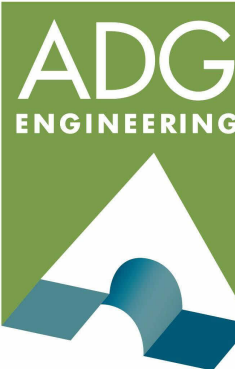

ASSOCIATED DESIGN GROUP, INC.  
3909 West Congress Street, Suite 201  
Lafayette, Louisiana 70506  
Phone: (337) 234-5710  
Email: adginc@adginc.org

Project No. 24174

ASHE I BROUSSARD I WEINZETTLE  
ARCHITECTS



CONSULTANTS  
Monsieur Butler & Associates, LLC  
CABDO Landscape Architecture, LLC  
Landscape Architecture  
Fox Neale Engineering, Inc.  
Structural  
Slate O'Brien  
Mechanical, Electrical  
Associated Design Group, Inc.  
Electrical  
Specialty Architecture

ISSUE FOR BID  
LOUISIANA STATE UNIVERSITY  
ALEXANDRIA  
DOWNTOWN HEALTH SERVICES CENTER  
800 JACKSON ST.  
ALEXANDRIA, LA 71301

PROJECT # 19-402-23-41 WBS: F:19002498  
ARCH PROJECT # 2023.28 / 1531.00-23  
SITE ID: NEW SITE CODE: 4-40-033  
DATE October 10, 2025

Ashe Broussard Weinzettle Architects, LLP  
Tipton Associates APAC, A Joint Venture  
301 Jackson Street, Suite 205  
Alexandria, LA 71301

NO.	REVISION	DATE

KEYPLAN



RISER DIAGRAM -  
FIRE ALARM

E603