


LIMITS OF SCOPE
ASSOCIATED WITH
ALTERNATE NO. 1
(ITEM 7.56)

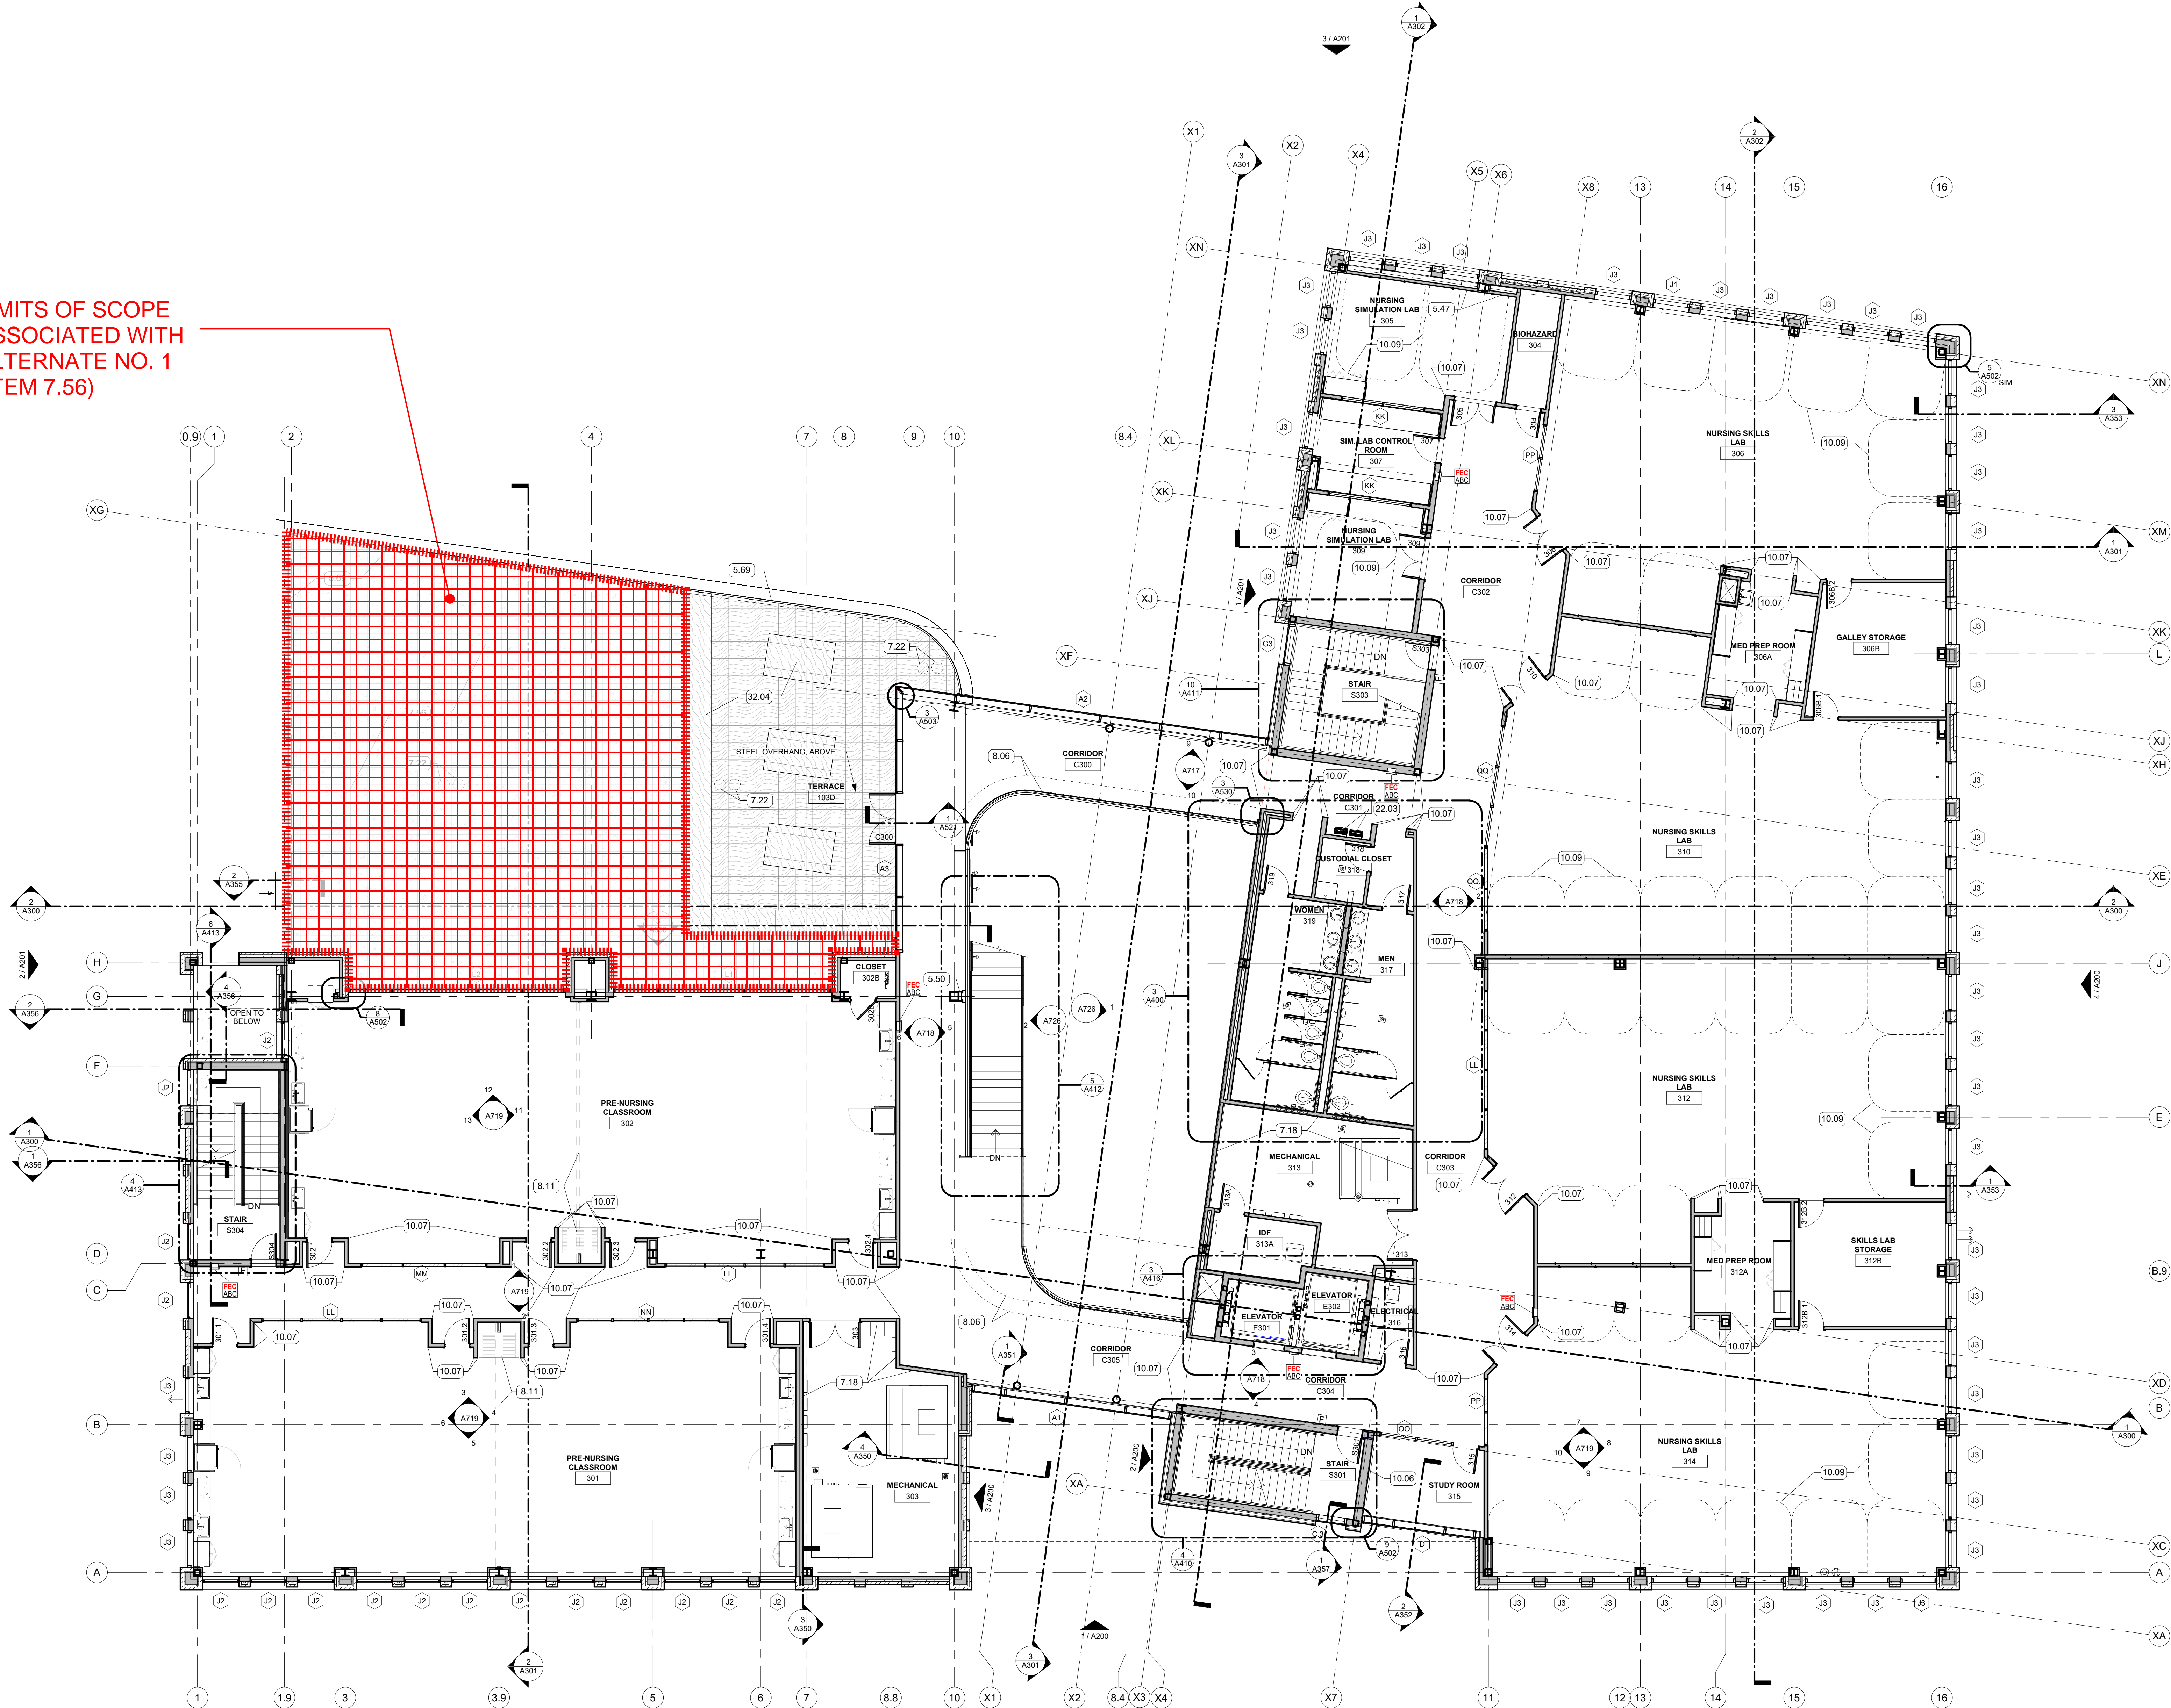

GENERAL NOTES

SEE SHEET A423 OVERALL CLASSROOM AND LABORATORY PLAN - THIRD FLOOR FOR ADDITIONAL INFORMATION IN THE FOLLOWING ROOMS:

BIOHAZARD 304
NURSING SIMULATION LAB 305, 309
SIMULATION LAB CONTROL ROOM 307
NURSING SKILLS LAB 306, 310, 312, 314
MED PREP ROOM 306A, 312A
GALLERY STORAGE 306B
SKILLS LAB STORAGE 312B

- KEYNOTES
- 5.47 TOP OF THIS WALL AT 6'-0" AFF. PROVIDE SOLID SURFACE TOP
- 5.50 PROVIDE STEEL ENCLOSURE AROUND COLUMN TO RECEIVE SMOKE CURTAIN TRACK. FINAL PROFILE BY ARCHITECT
- 5.69 GUARDRAIL
- 7.18 2-INCH THICK LINER M BOARD
- 7.22 ROOF DRAIN
- 7.56 COLD-ADHESIVE SBS MODIFIED BITUMEN MEMBRANE ROOFING (BASE BID).
ALTERNATE NO. 1: REPLACE BASE BID ROOF WITH PROTECTED MEMBRANE ROOF WITH PAVER SYSTEM
- 8.06 PLEATED SMOKE CURTAIN
- 8.11 FOLDING PARTITION WALL
- 10.06 MARKER BOARD
- 10.07 CORNER GUARD
- 10.09 CEILING-MOUNTED CURTAIN TRACK AND PRIVACY CURTAIN
- 22.03 BOTTLE FILLER AND/OR DRINKING FOUNTAIN. SEE PLUMBING
- 32.04 ROOFTOP PLANTER, SEE LANDSCAPE

CONSULTANTS

Monsieur & Associates, LLC
Civil Engineer
CABDO Landscape Architecture, LLC
Landscape Architect
Fox Nease Engineering, Inc.
Mechanical Engineer
Sela O'Brien
Associate Designer Group, Inc.
Electrical Engineer
Specialty Architecture
Specialty Architect

ASHE BROUSSARD | WEINZETTLE
ARCHITECTS

TIPTON
ASSOCIATES

ISSUE FOR BID

LOUISIANA STATE UNIVERSITY
ALEXANDRIA
DOWNTOWN HEALTH SERVICES CENTER

800 JACKSON ST.
ALEXANDRIA, LA 71301

PROJECT # 19-002-23-01
ARCH PROJECT # 2023.20 / 1031.00-23
SITE ID: NEW SITE CODE: 4-00-023
DATE OCTOBER 10, 2023

Ashe Broussard Weinzettelle Architects, LLP
Tipton Associates APAC, A Joint Venture
301 Jackson Street, Suite 205
Alexandria, LA 71301

NO. REVISION DATE

1 2 

THIRD FLOOR PLAN - NOTES

A103