


KEYNOTES

- 5.68 CABLE GUARDRAIL
7.03 PREFINISHED COPING FLASHING
7.18 2-INCH THICK LINER M BOARD
7.22 ROOF DRAIN
7.35 ROOF ACCESS LADDER
7.56 COLD-ADHESIVE SBS MODIFIED BITUMEN MEMBRANE ROOFING (BASE BID); ALTERNATE NO. 1: REPLACE BASE BID ROOF WITH PROTECTED MEMBRANE ROOF WITH PAVER SYSTEM
9.24 MULLION GAP CLOSURE, SEE LIFE SAFETY PLANS FOR FIRE-RATING
10.05 EXTERIOR DIMENSIONAL LOGO SIGNAGE
10.07 CORNER GUARD
22.03 BOTTLE FILLER AND/OR DRINKING FOUNTAIN, SEE PLUMBING
32.04 ROOFTOP PLANTER, SEE LANDSCAPE

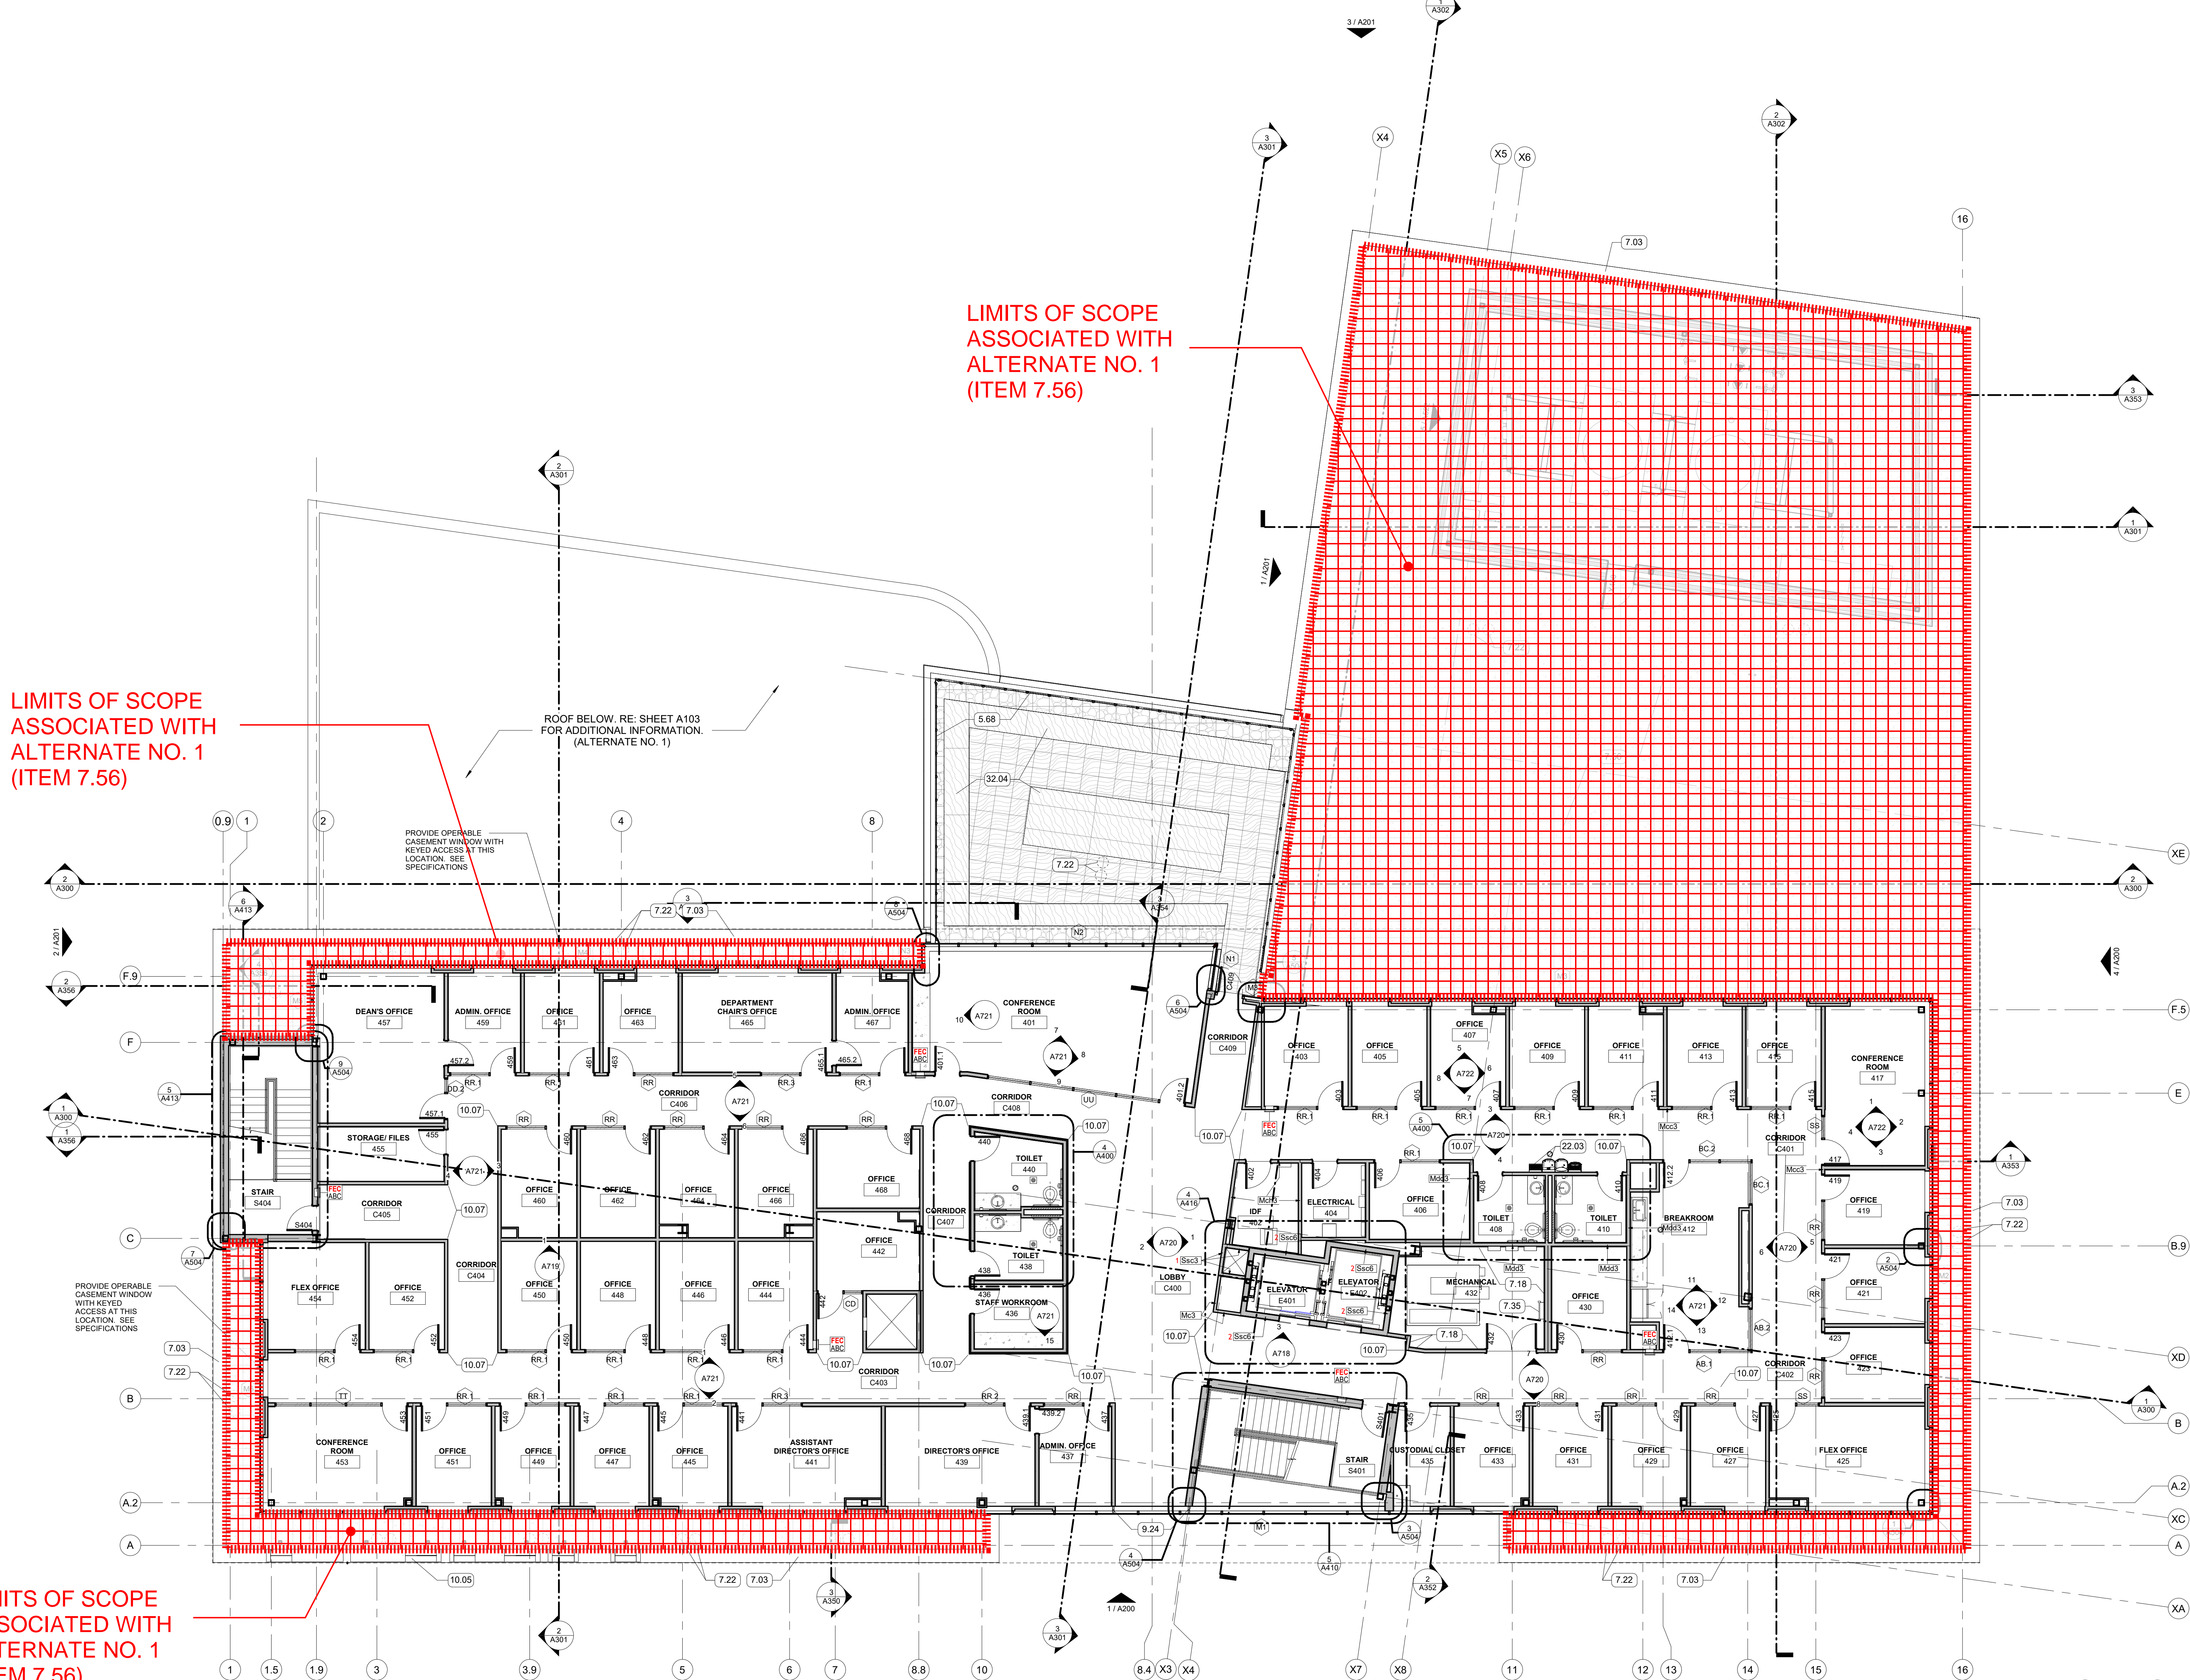

1 FOURTH FLOOR PLAN
1/8" = 1'-0" | RE:1/A200

