


1 3RD FLOOR LAYOUT PLAN
1/4" = 1'-0"



2 4TH FLOOR LAYOUT PLAN
1/4" = 1'-0"

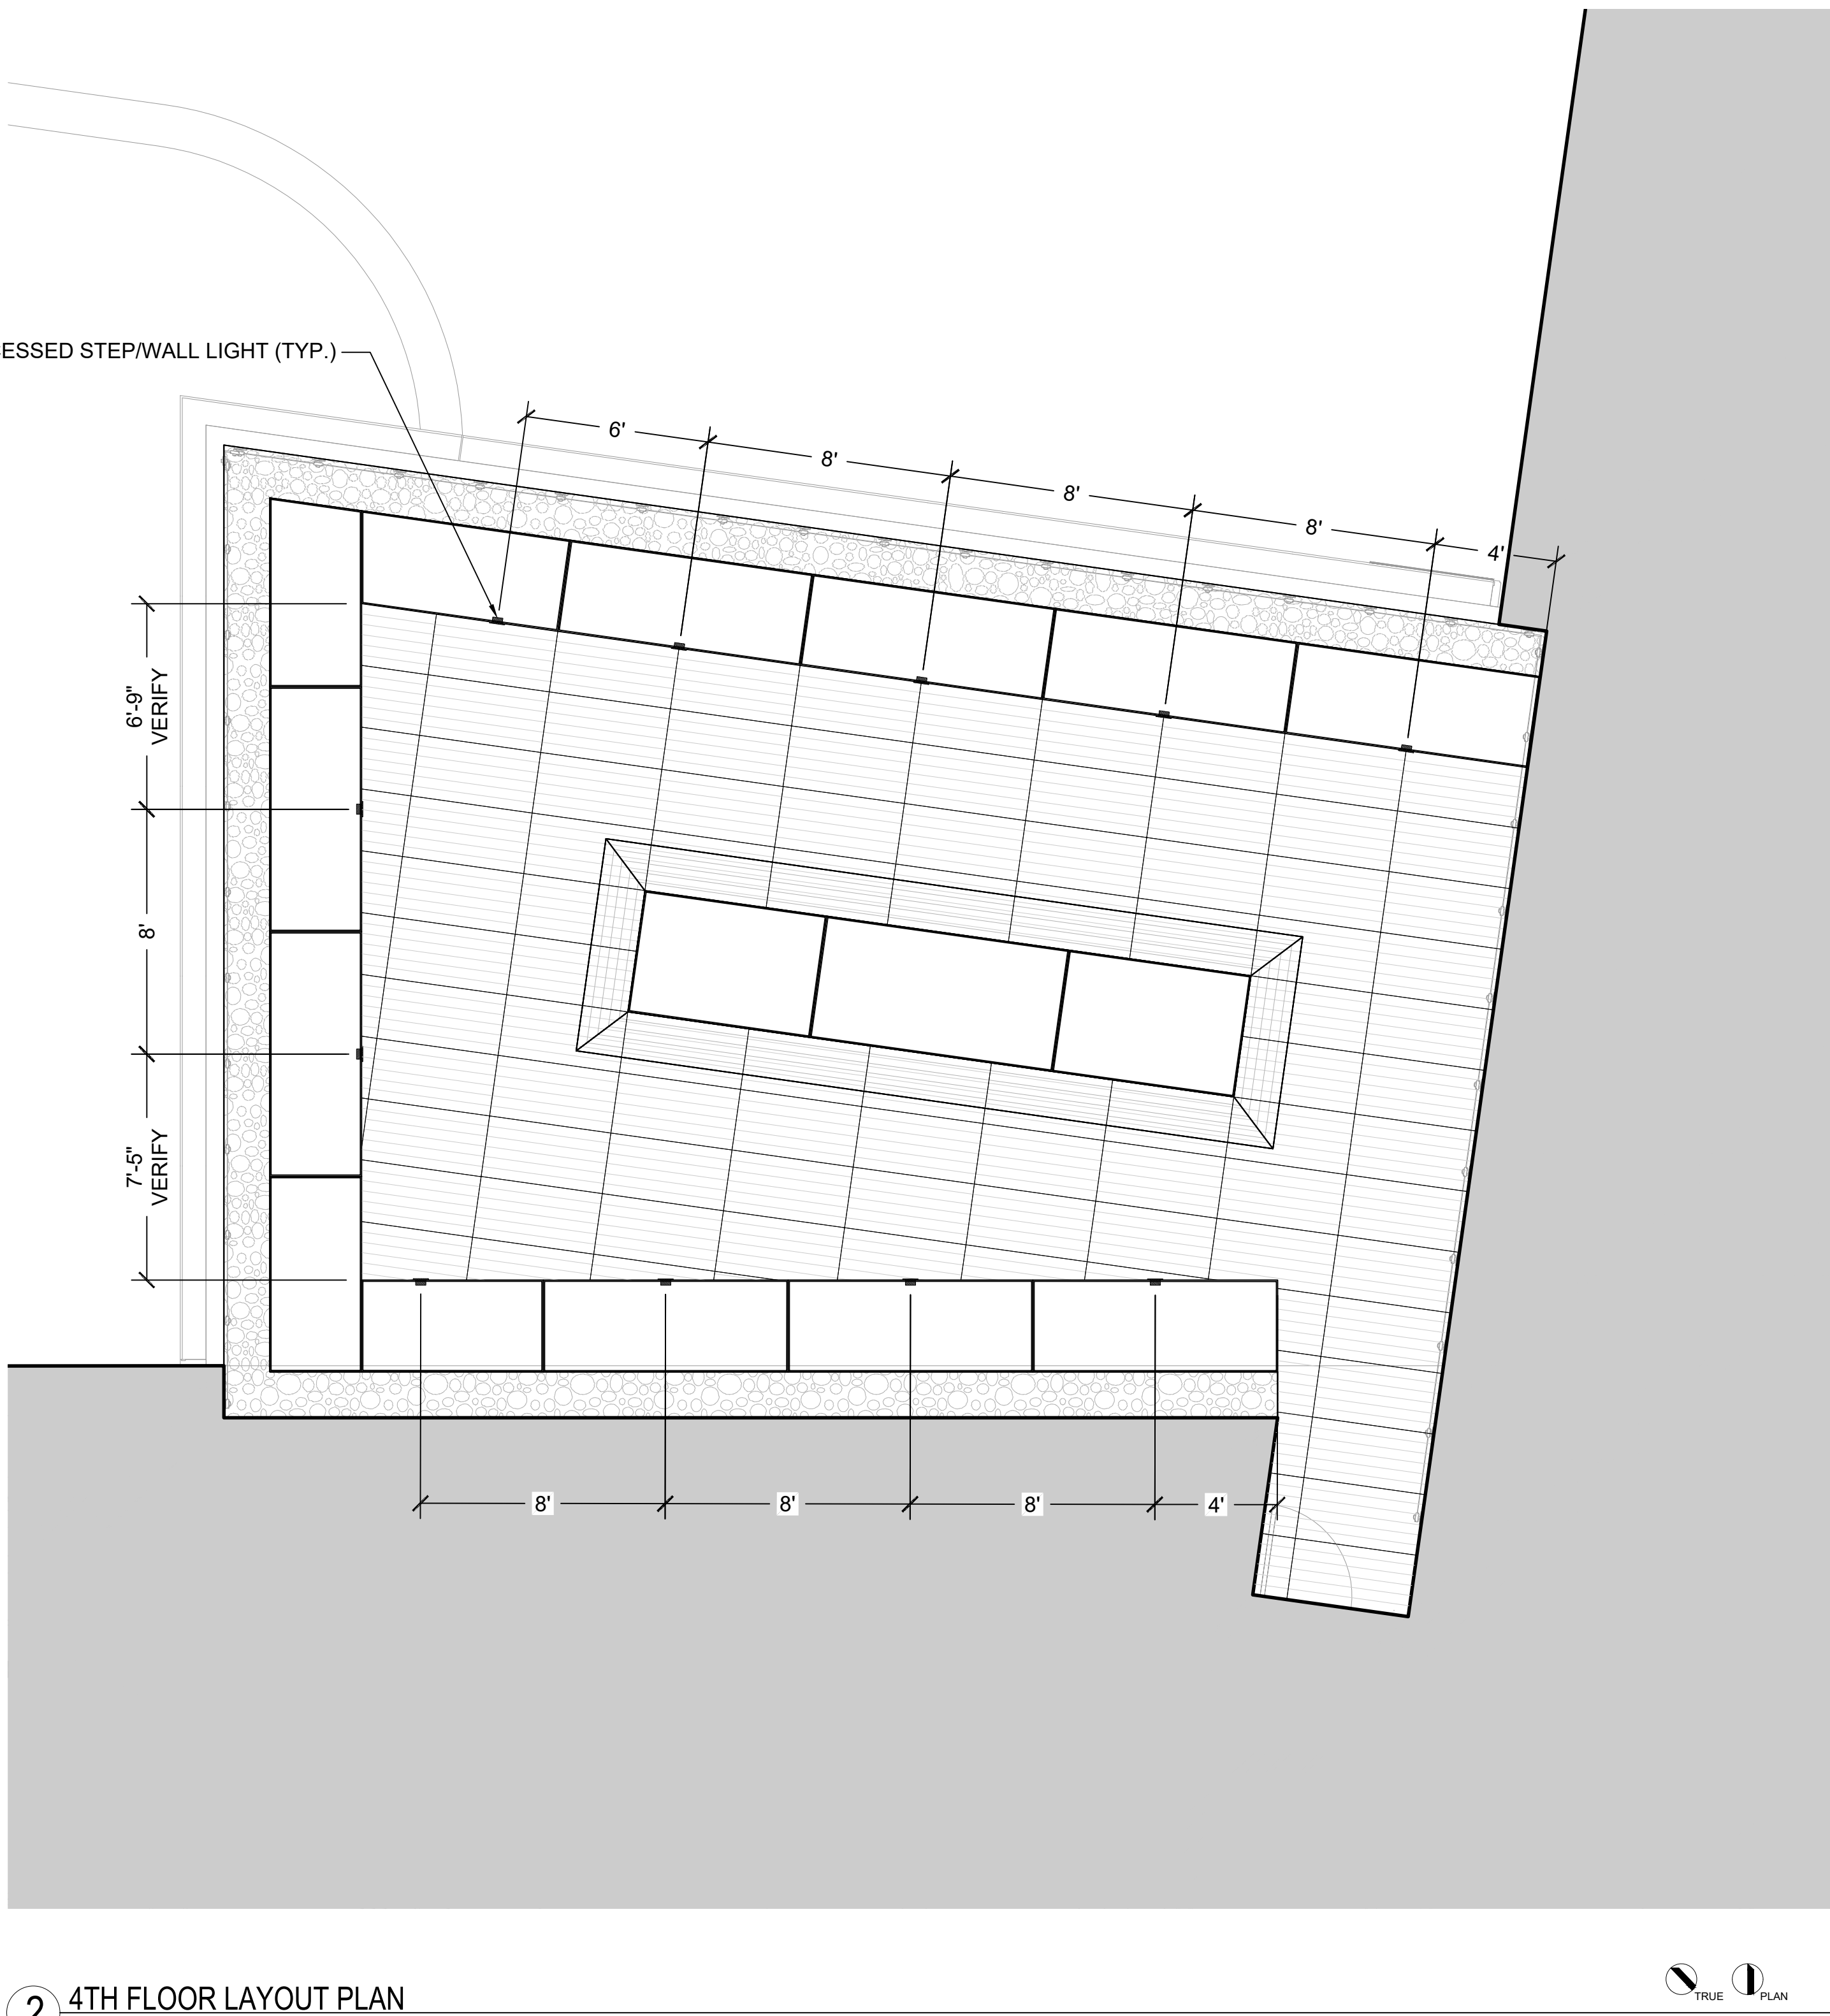

GENERAL NOTES

1. START WOOD TILE PEDESTAL PAVER LAYER @ POINT OF BEGINNING AS SHOWN.
2. LAYOUT OF WOOD TILES AND PLANTER BOXES AS SHOWN. ADJUST PLANTER PLACEMENT TO AVOID CUTTING WOOD TILES.

KEYNOTES

LEGEND



KEYPLAN