

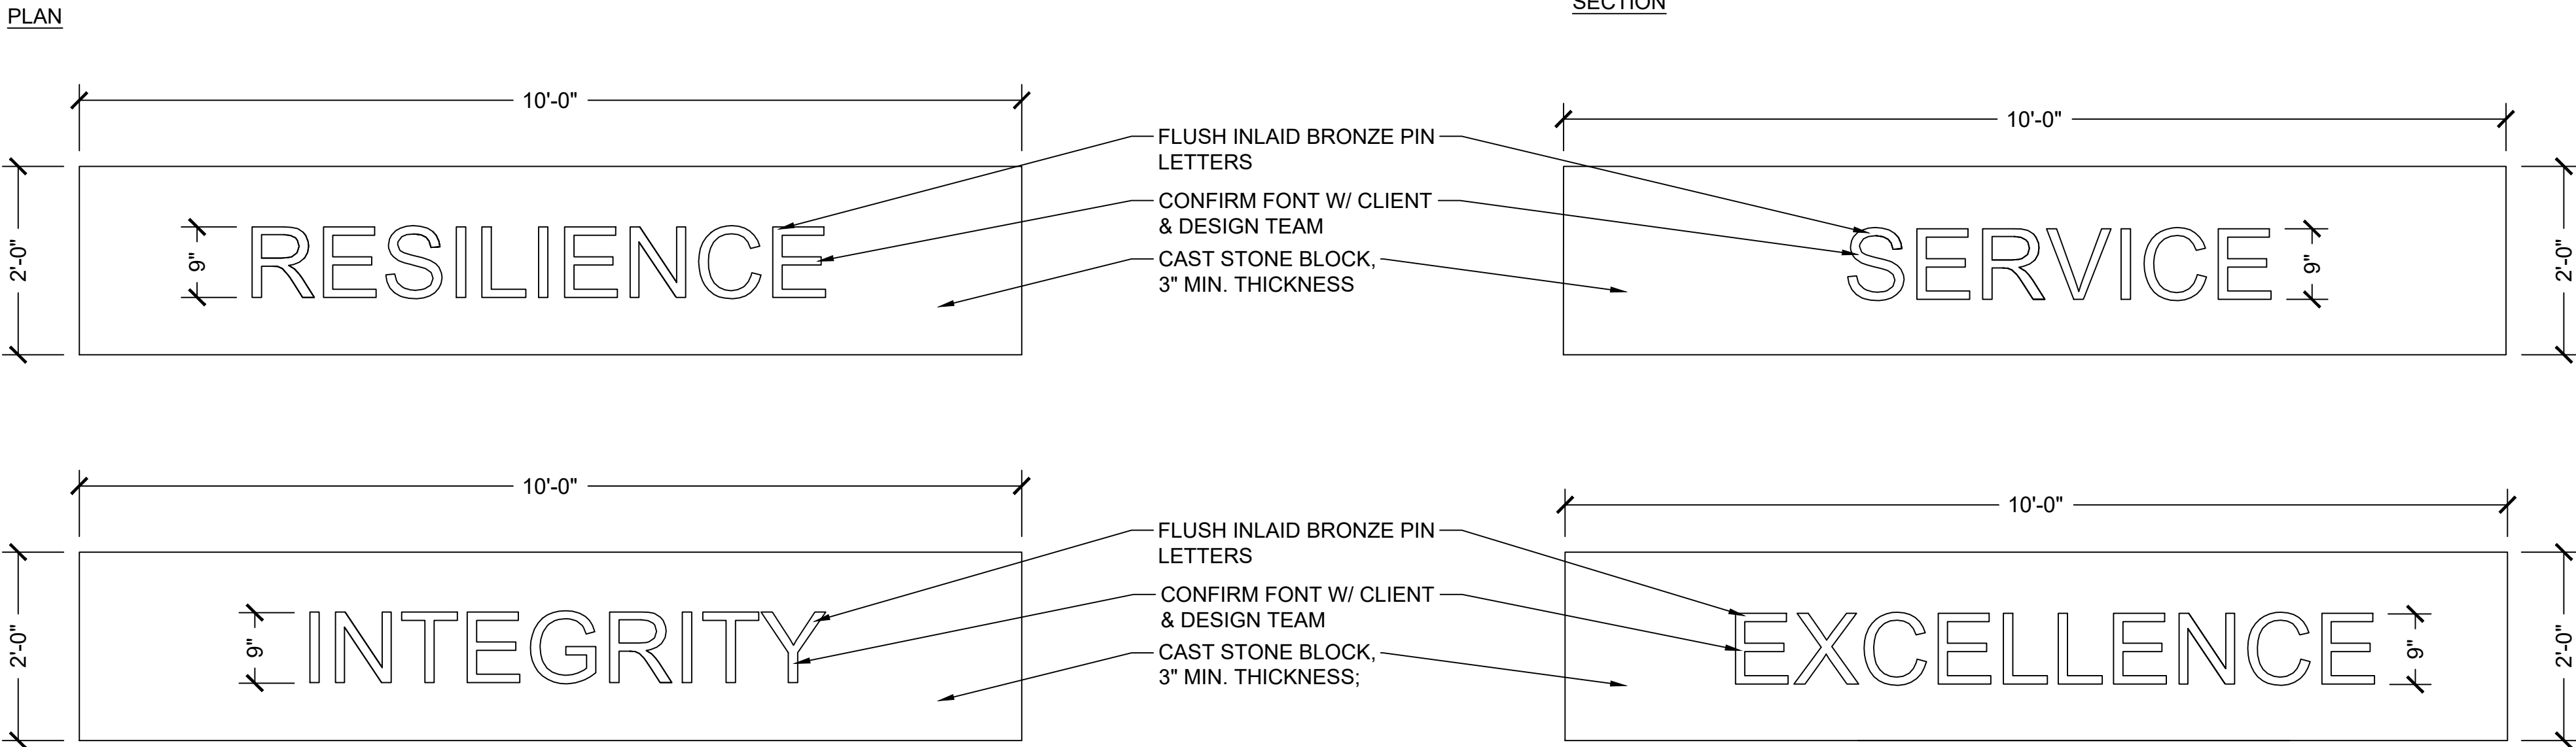


- NOTES:
- CONFIRM CAST STONE THICKNESS REQUIREMENTS W/ MANUFACTURER
  - BRONZE LETTERS TO BE 1/2" THICK W/ STAINLESS STEEL PINS
  - BRONZE FINISH TO BRUSHED SATIN W/ CLEAR TWO-PART HARDENED ACRYLIC POLYURETHANE SEALER
  - SEE LAYOUT PLAN FOR PLACEMENT OF EACH BLOCK

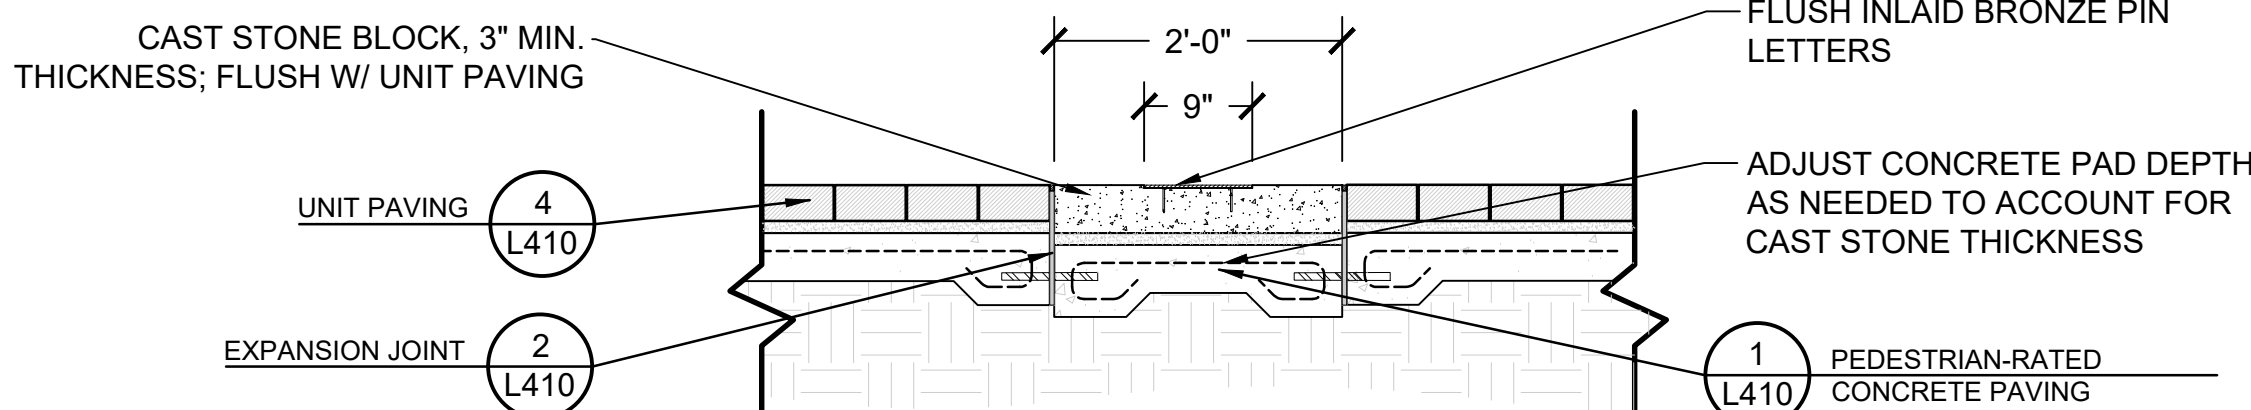


1 LETTERING IN CAST STONE  
SCALE: 3/4\" = 1'-0"

- NOTES:
- PROVIDE SHOP DRAWINGS PER SPECIFICATIONS
  - FOR APPROVAL BY CLIENT AND DESIGN TEAM
  - ALL METAL TO BE PAINTED PER SPECIFICATION

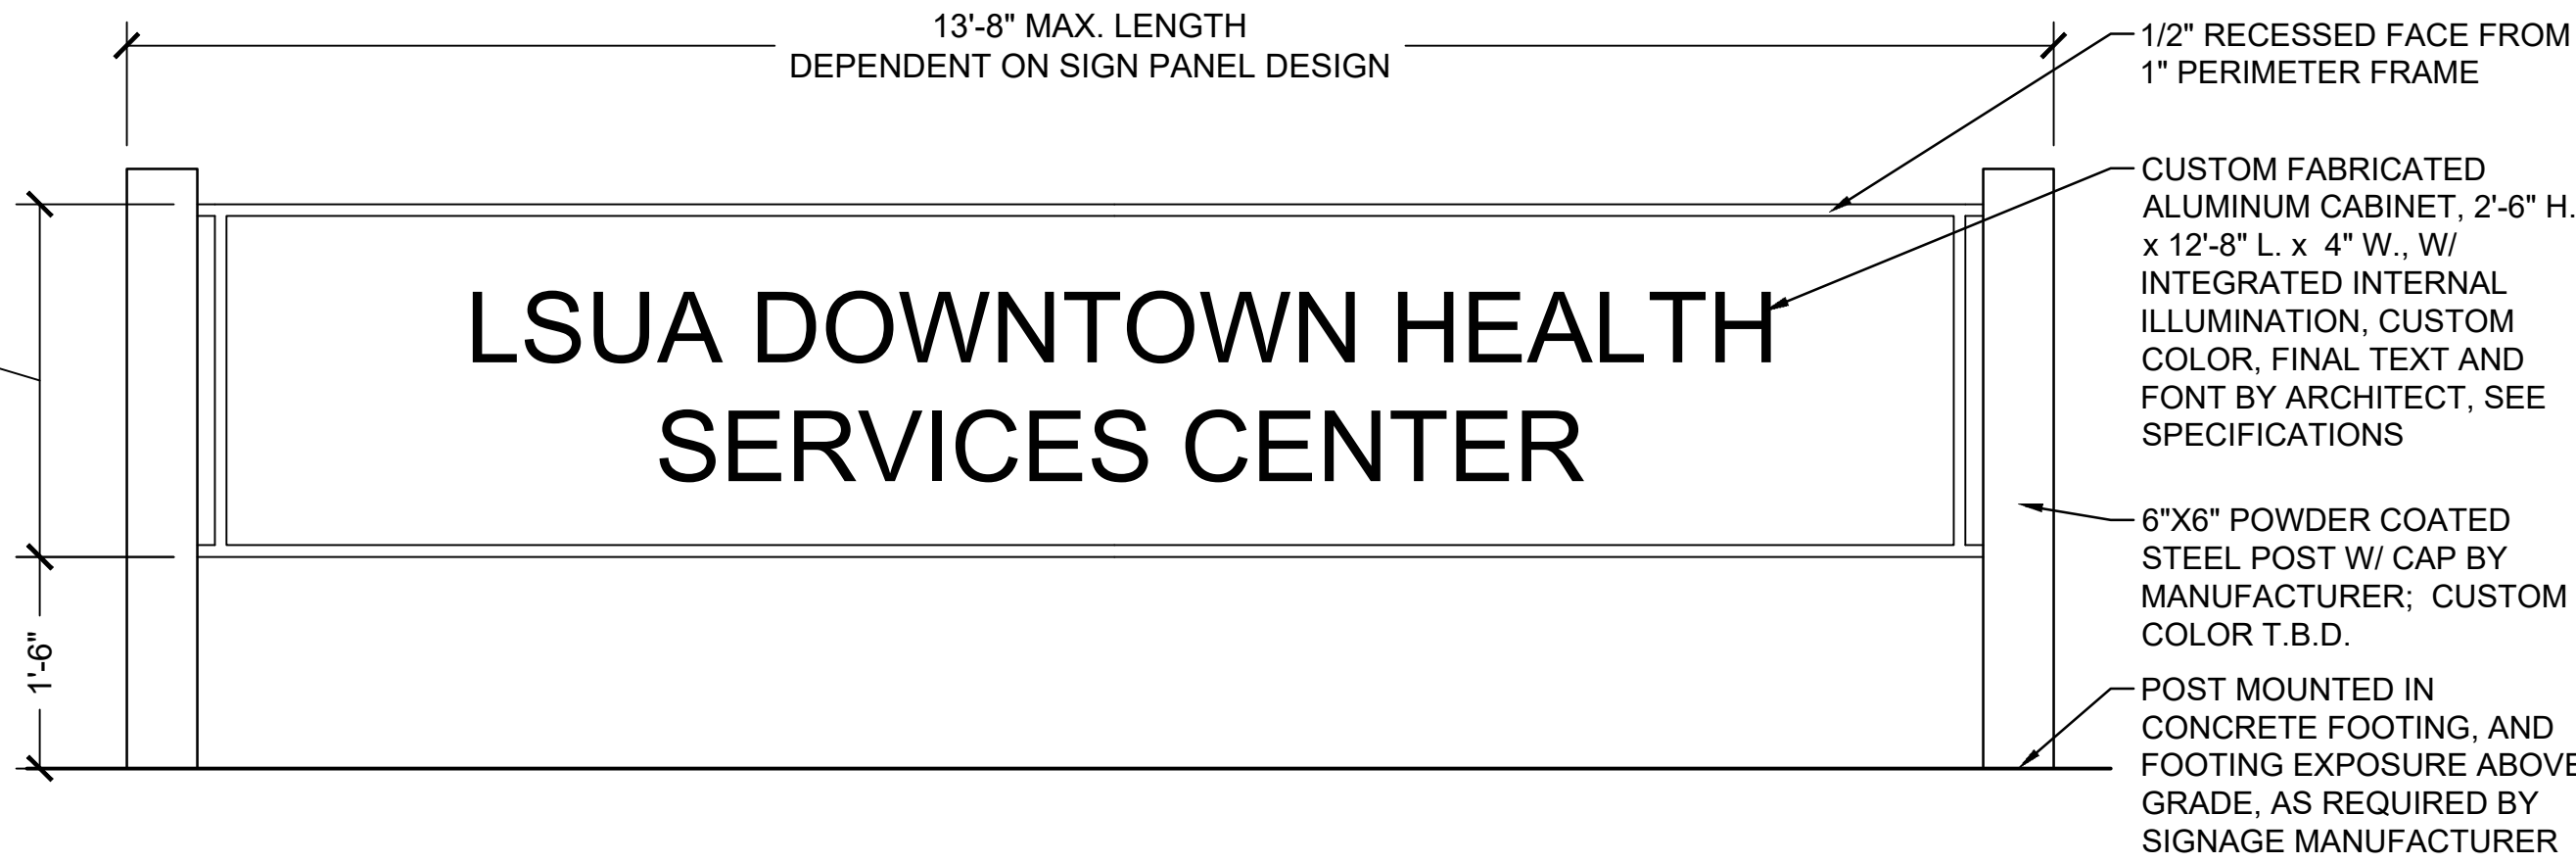


4 MONUMENT SIGN  
SCALE: 3/4\" = 1'-0"

NOTE: REFERENCE LAYOUT AND GRADING SHEETS FOR NUMBER OF RISERS, RISER HEIGHT, AND TREAD WIDTH

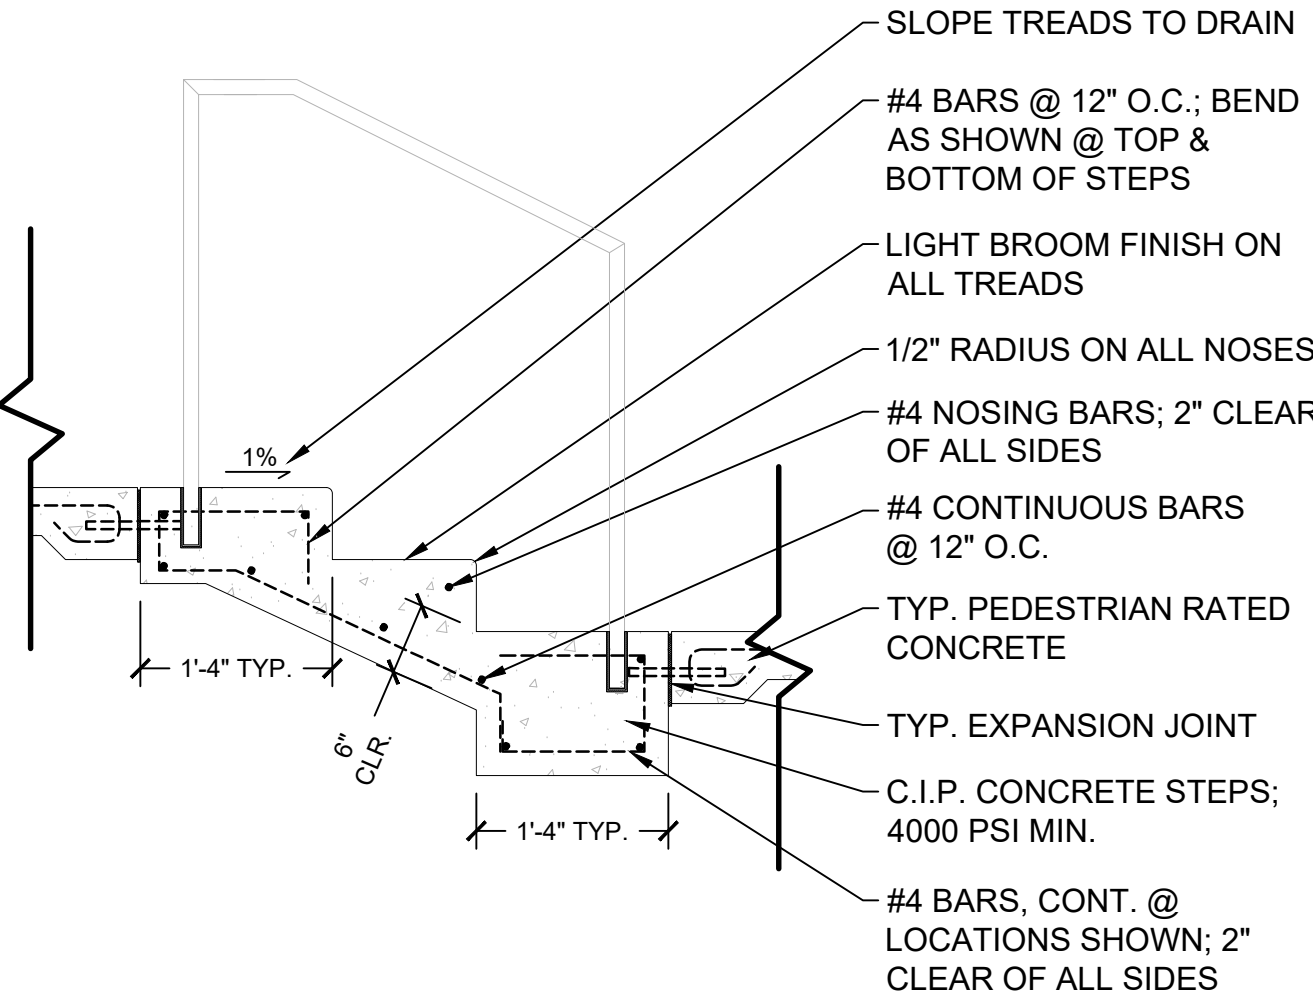

2 TYP. CONCRETE STEPS  
SCALE: 3/4\" = 1'-0"

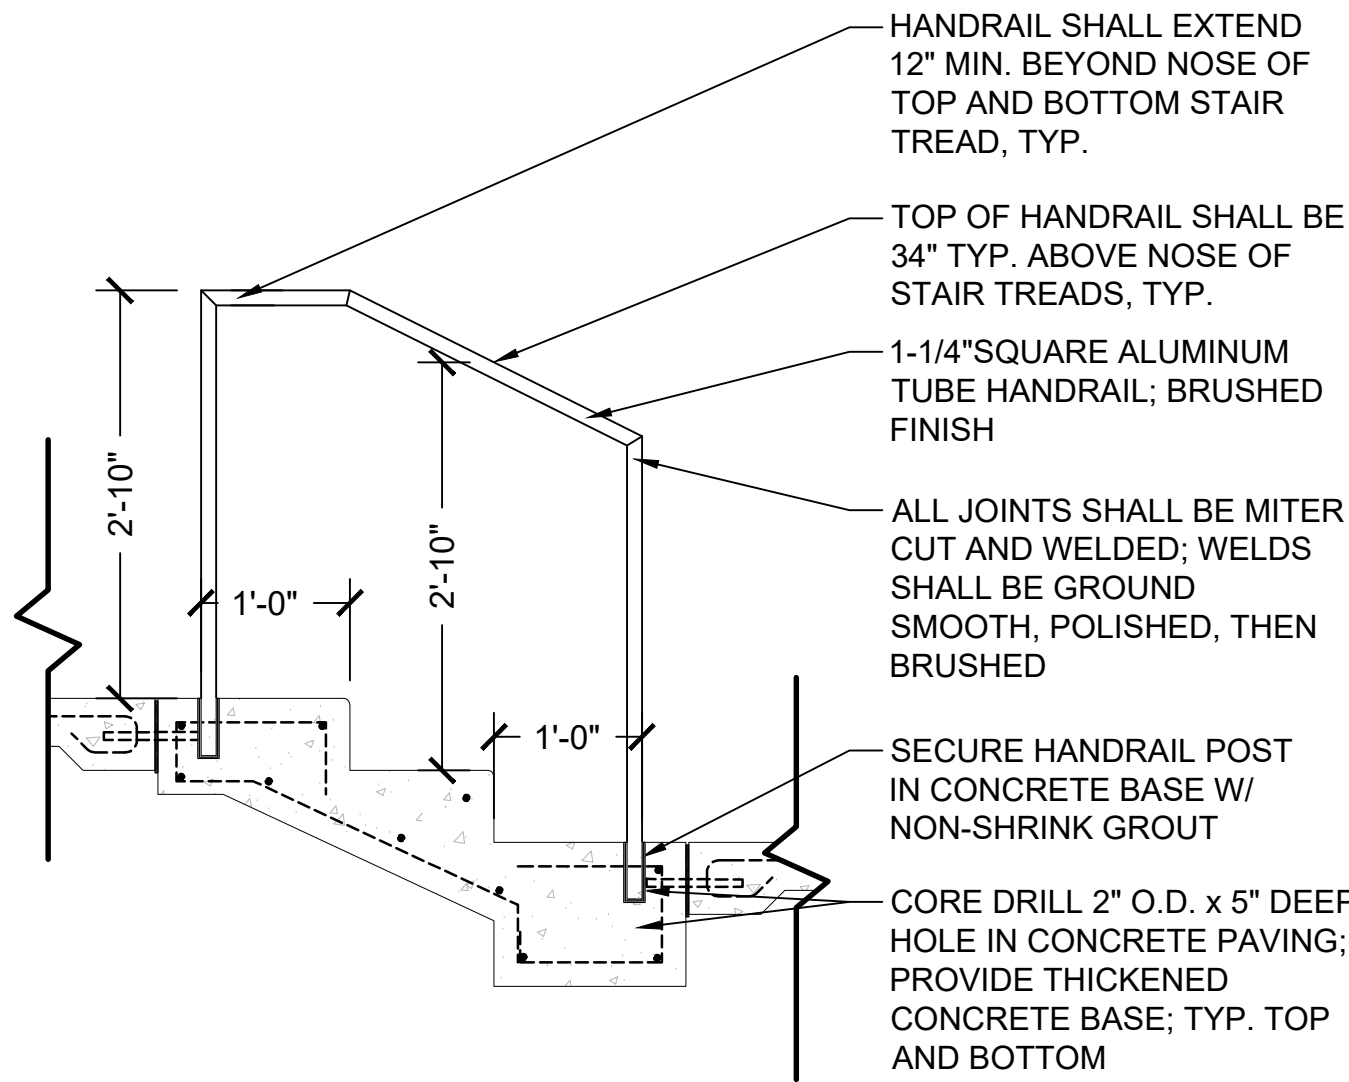

3 TYP. STAIR HANDRAIL  
SCALE: 3/4\" = 1'-0"