




3 ELEVATION-EXTERIOR-SOUTH CENTER LEFT  
1/8" = 1'-0" | RE:1/A101

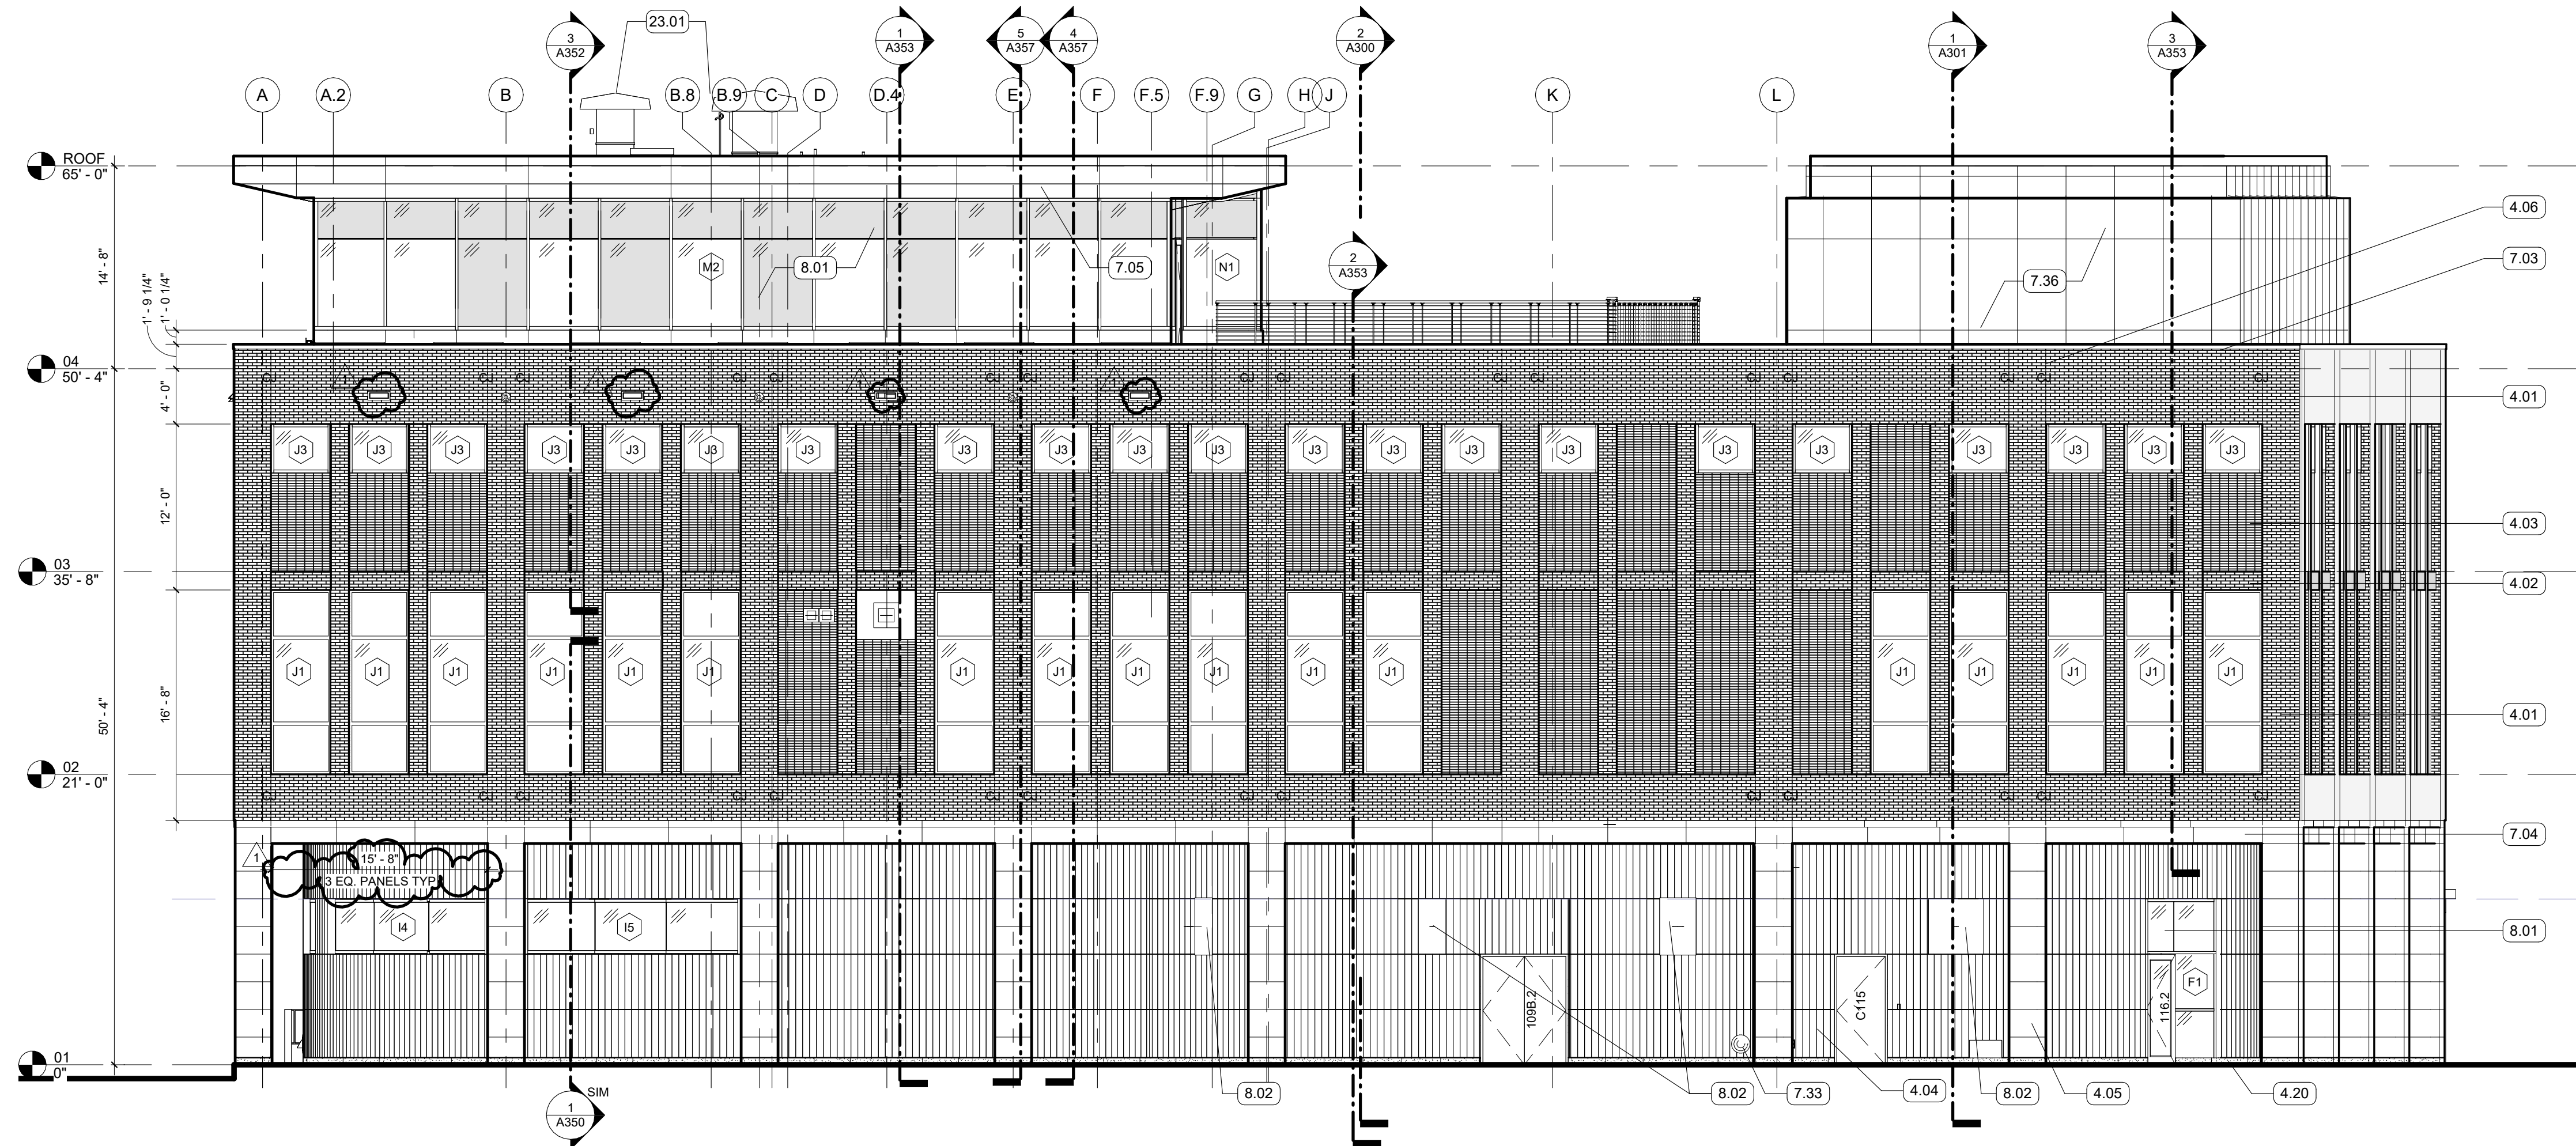

4 EXTERIOR ELEVATION - EAST - DESOTO STREET  
1/8" = 1'-0" | RE:1/A101

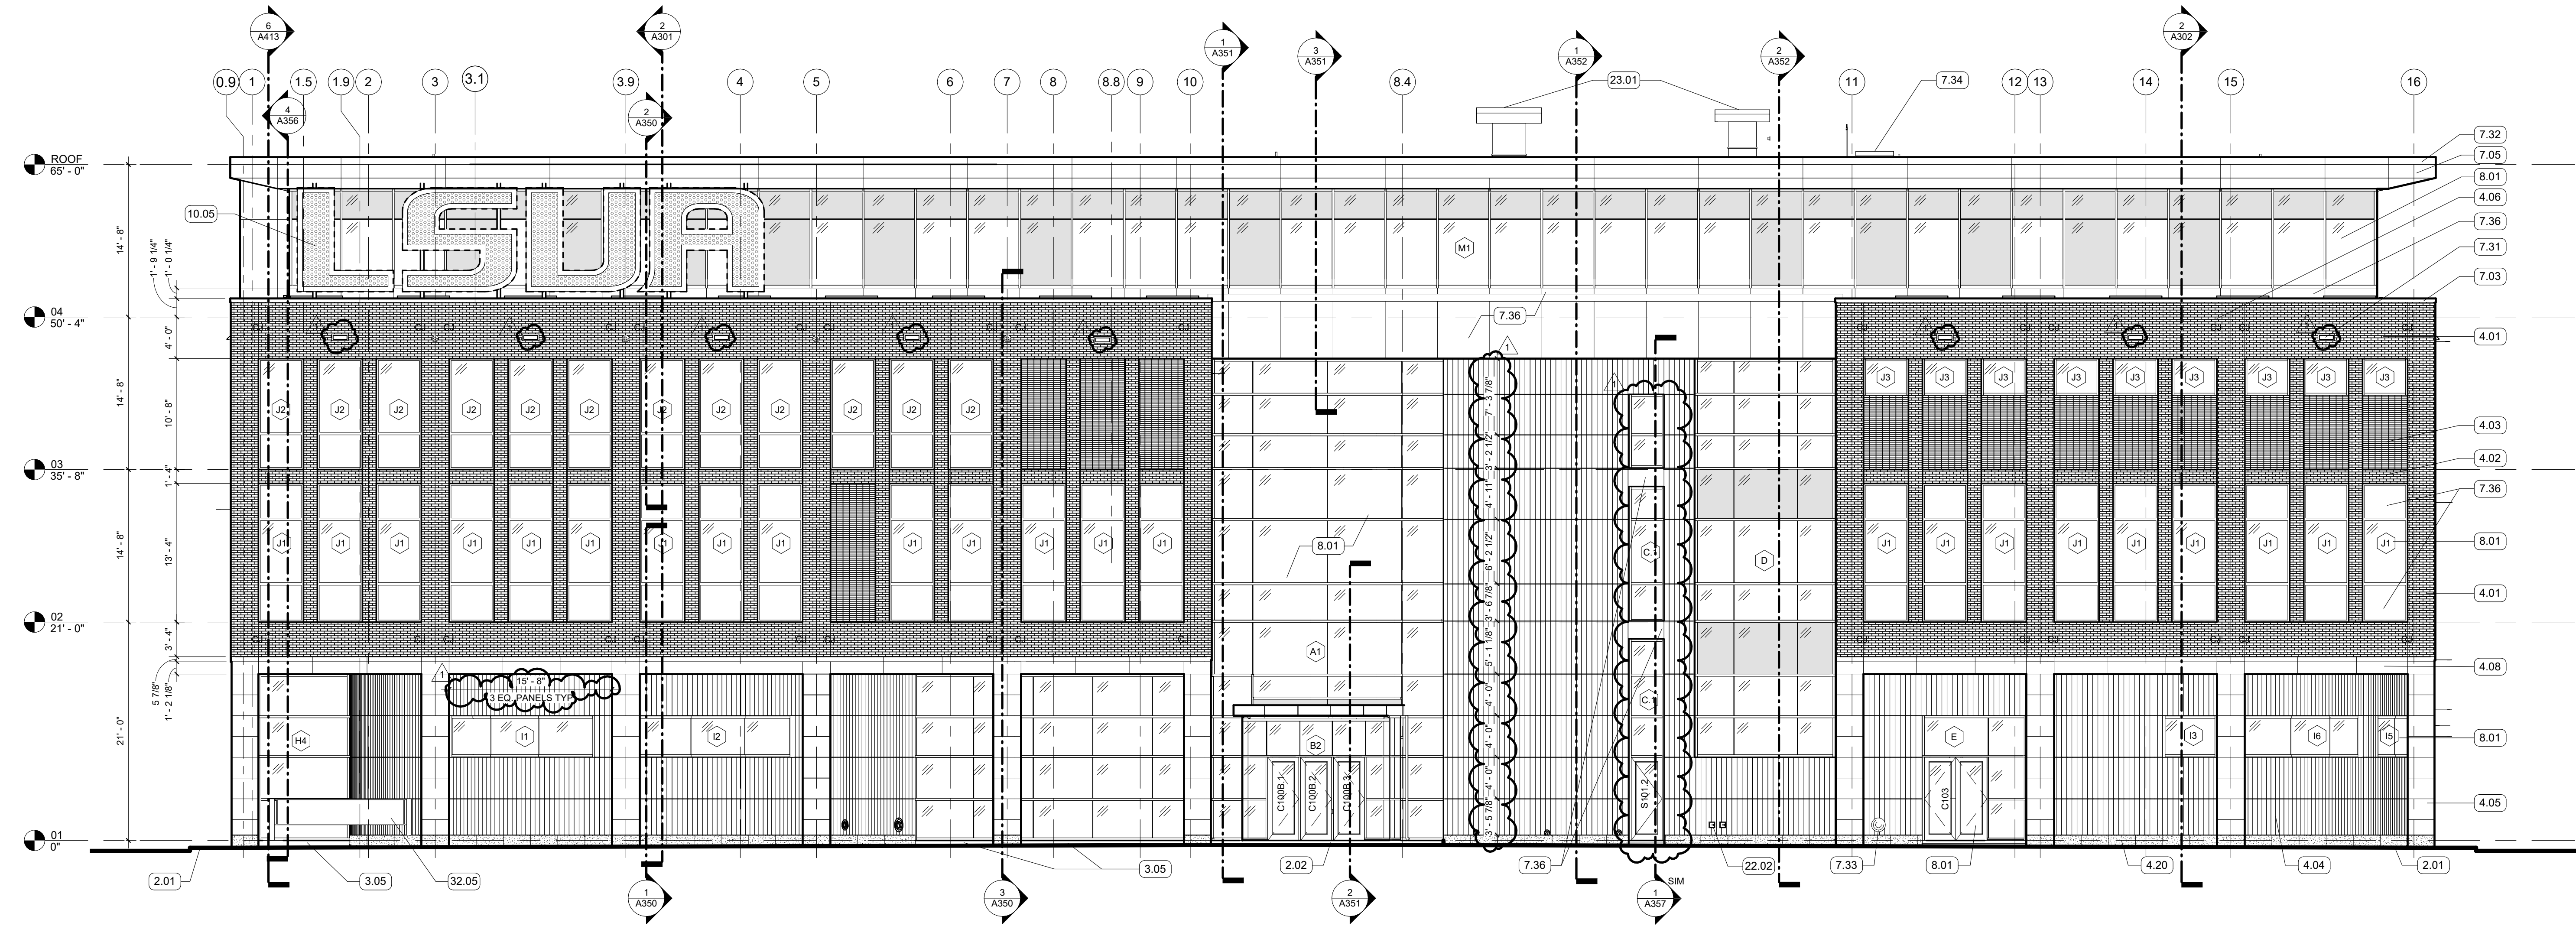

1 EXTERIOR ELEVATION - SOUTH - 9TH STREET  
1/8" = 1'-0" | RE:1/A101

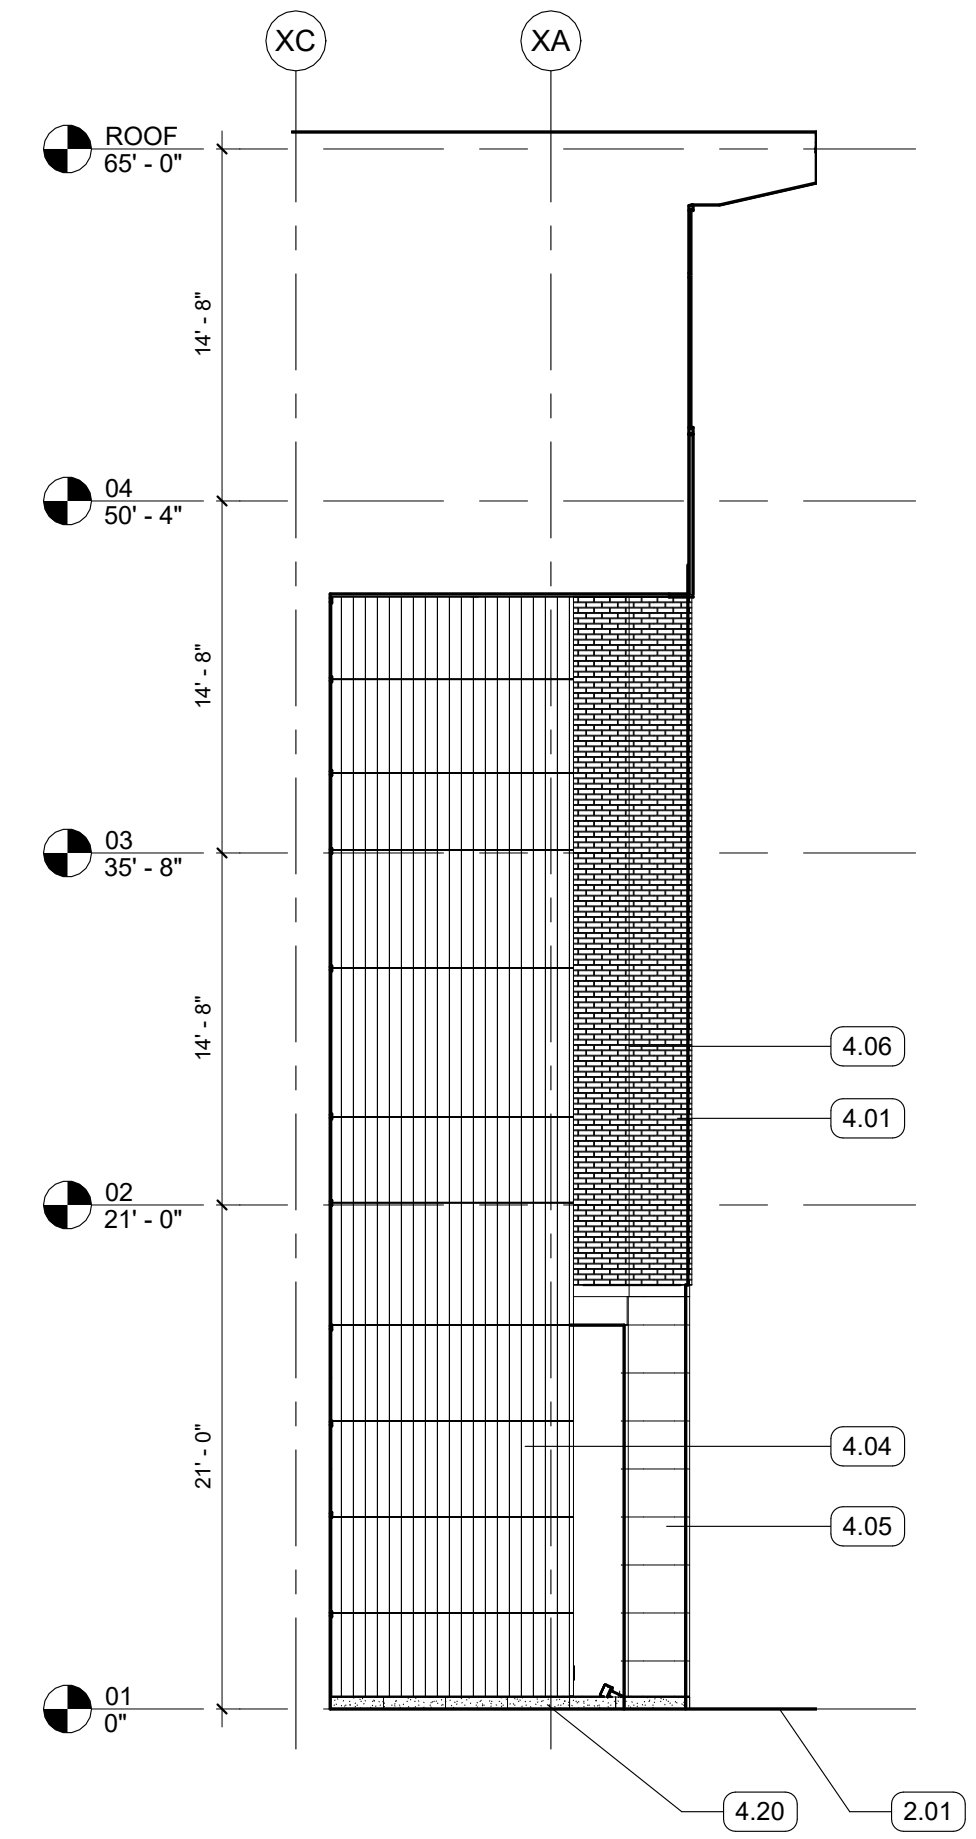

2 ELEVATION-EXTERIOR-SOUTH CENTER RIGHT  
1/8" = 1'-0" | RE:1/A101

- GENERAL NOTES
- KEYNOTES
- 2.01 APPROXIMATE LINE OF FINISHED GRADE. SEE CIVIL.
  - 2.02 CONCRETE SIDEWALK
  - 3.05 CEMENT PARGE COAT ON EXPOSED SLAB EDGE
  - 4.01 FACE BRICK VENEER, RUNNING BOND
  - 4.02 4" RECESSED BRICK COURSE, RUNNING BOND, RECESS HORIZONTAL BANDS AN ADDITIONAL 1/2"
  - 4.03 8" RECESSED BRICK COURSE, STACK BOND, PROJECT EVERY 3RD COURSE 1/2"
  - 4.04 TERRA COTTA RAINSCREEN - STACK BOND, UNIT SIZE #1
  - 4.05 TERRA COTTA RAINSCREEN - COLUMN WRAP, UNIT SIZE #2
  - 4.06 MASONRY CONTROL JOINT
  - 4.08 PLASTER SOFFIT SYSTEM ON MTL. FRAMING - ALTERNATE NO. 2 REPLACES PLASTER SYSTEM WITH TERRA COTTA LARGE FORMAT SOFFIT PANELS
  - 4.20 CAST STONE PANEL
  - 7.03 PREFINISHED COPING FLASHING
  - 7.04 PREFINISHED CONCEALED FASTENER METAL SOFFIT WALL PANELS
  - 7.05 MCM PANEL SOFFIT
  - 7.31 ST STL SCUPPER
  - 7.32 GRAVEL STOP FASCIA
  - 7.33 DOWNSPOUT
  - 7.34 ROOF HATCH
  - 7.36 MCM PANEL
  - 8.01 ALUM STOREFRONT, CURTAINWALL, OR WINDOW SYSTEM, SEE OPENING SCHEDULE
  - 8.02 MECHANICAL LOUVERS, PRE-FINISHED
  - 10.05 EXTERIOR DIMENSIONAL LOGO SIGNAGE
  - 22.02 WALL HYDRANT
  - 23.01 INTAKE HOOD
  - 32.05 MONUMENT SIGN, SEE LANDSCAPE AND SPECS

- LEGEND
- |  |                  |  |                       |
|--|------------------|--|-----------------------|
|  | VISION GLASS     |  | MASONRY               |
|  | SPANDREL GLASS   |  | TERRACOTTA            |
|  | METAL PANEL      |  | MASONRY CONTROL JOINT |
|  | CAST STONE PANEL |  |                       |