
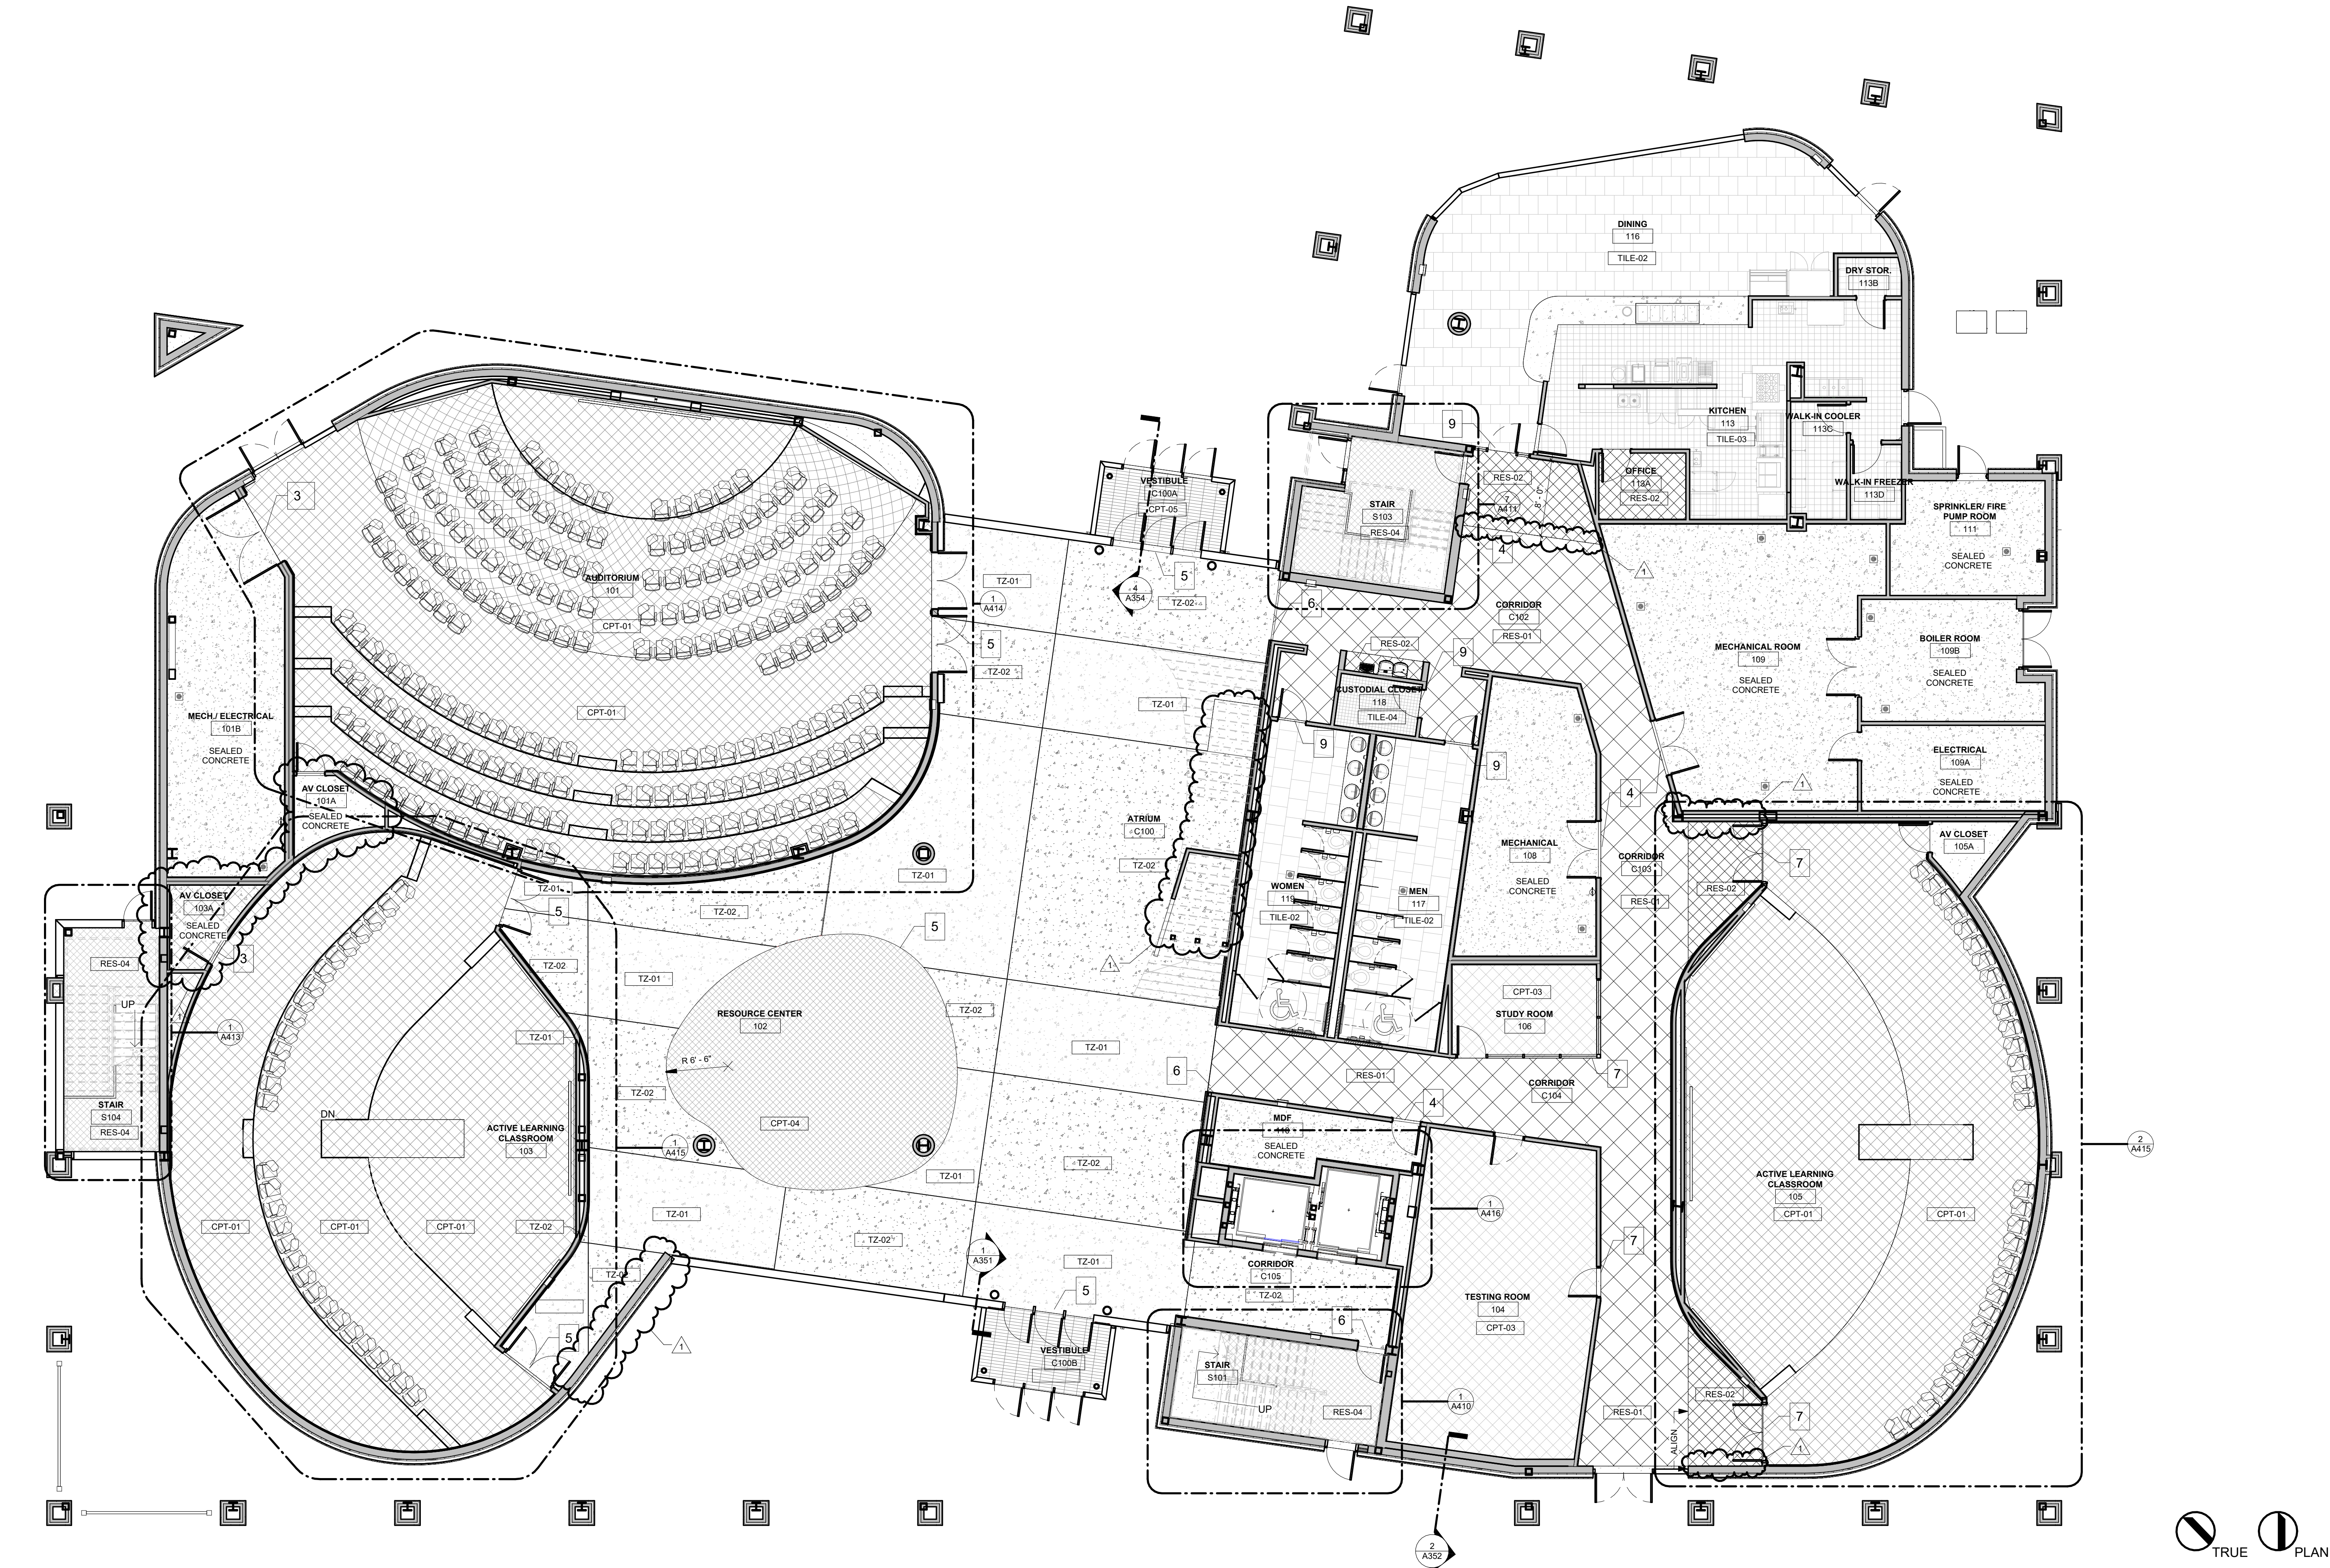
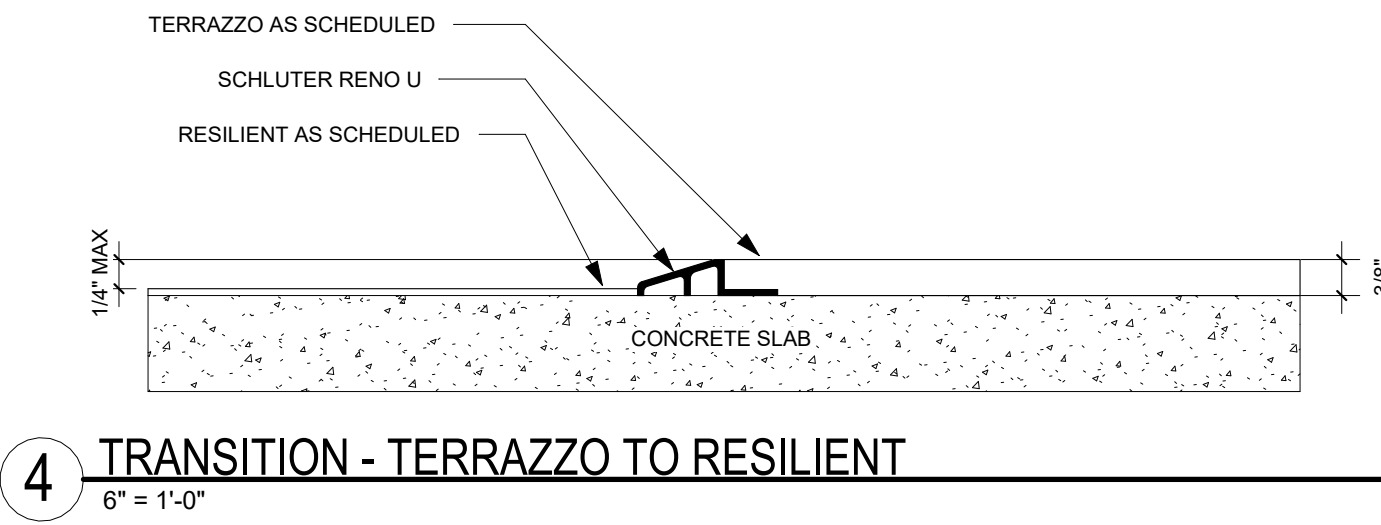
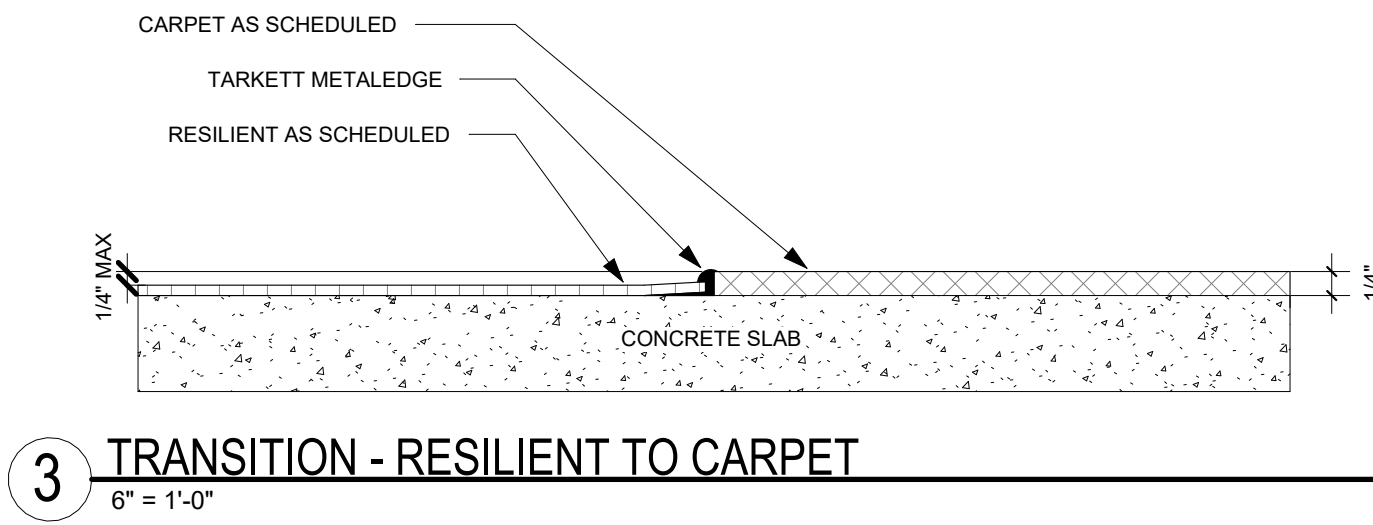


KEYNOTES

1. NOT USED.
2. SEALED CONCRETE TO TERRAZZO TRANSITION.
3. SEALED CONCRETE TO MODULAR CARPET TILE TRANSITION.
4. SEALED CONCRETE TO RUBBER SHEET FLOORING TRANSITION.
5. TERRAZZO TO MODULAR CARPET TILE TRANSITION.
6. TERRAZZO TO RUBBER SHEET FLOORING TRANSITION.
7. RUBBER SHEET FLOORING TO MODULAR CARPET TILE TRANSITION.
8. NOT USED.
9. RUBBER SHEET FLOORING TO CERAMIC FLOOR TILE TRANSITION.

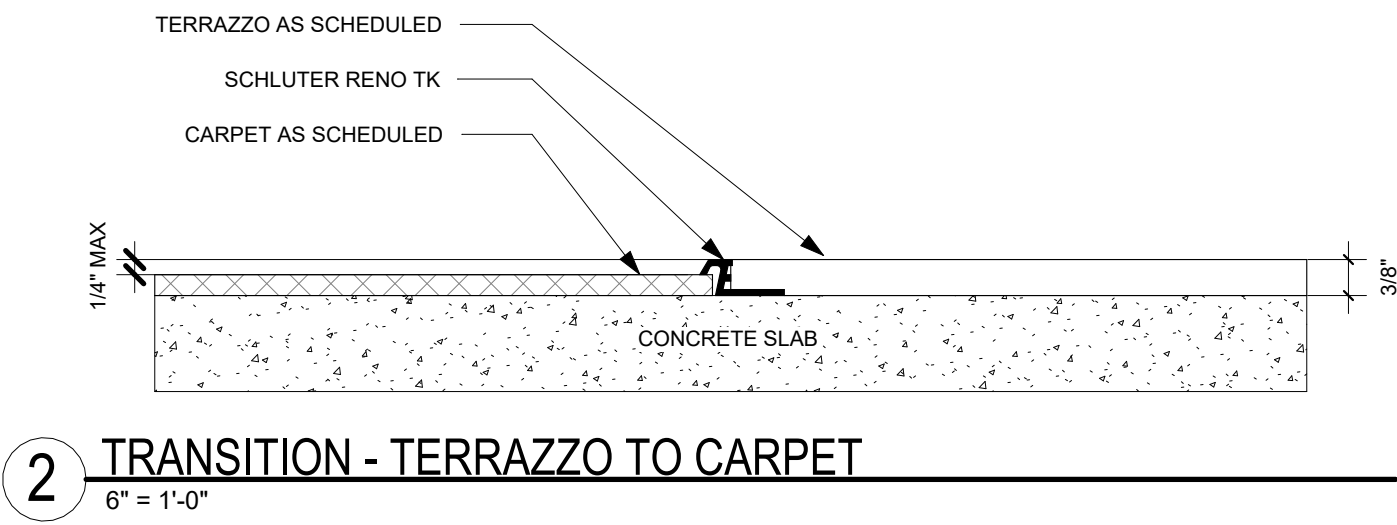

1 FIRST FLOOR FINISH PLAN

1/8" = 1'-0" | RE: 1/A101

LEGEND

TZ-01	CPT-04	RES-03
TZ-02	CPT-05	RES-04
CPT-01	LVT-01	TILE-02
CPT-02	RES-01	TILE-03
CPT-03	RES-02	TILE-04

