




7 103 ACTIVE LEARNING WEST  
1/4" = 1'-0" | RE:1/A101

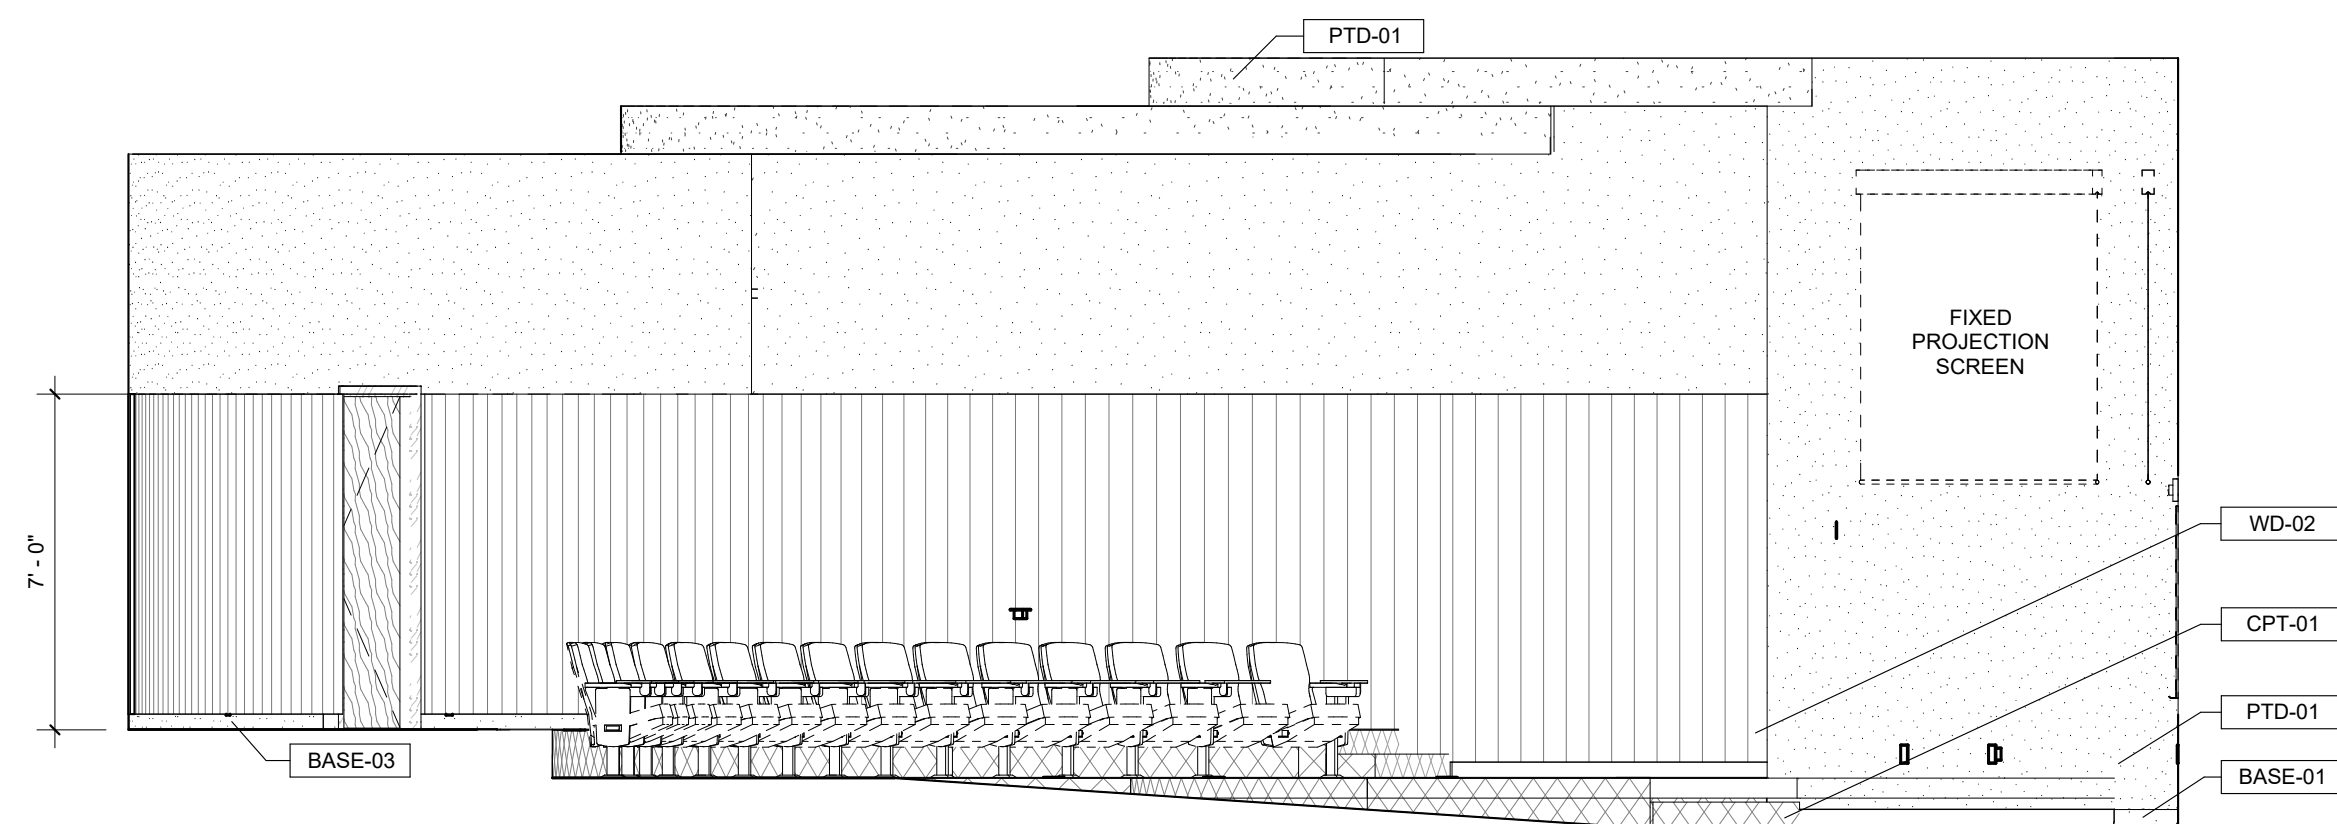


8 103 ACTIVE LEARNING NORTH  
1/4" = 1'-0" | RE:1/A101

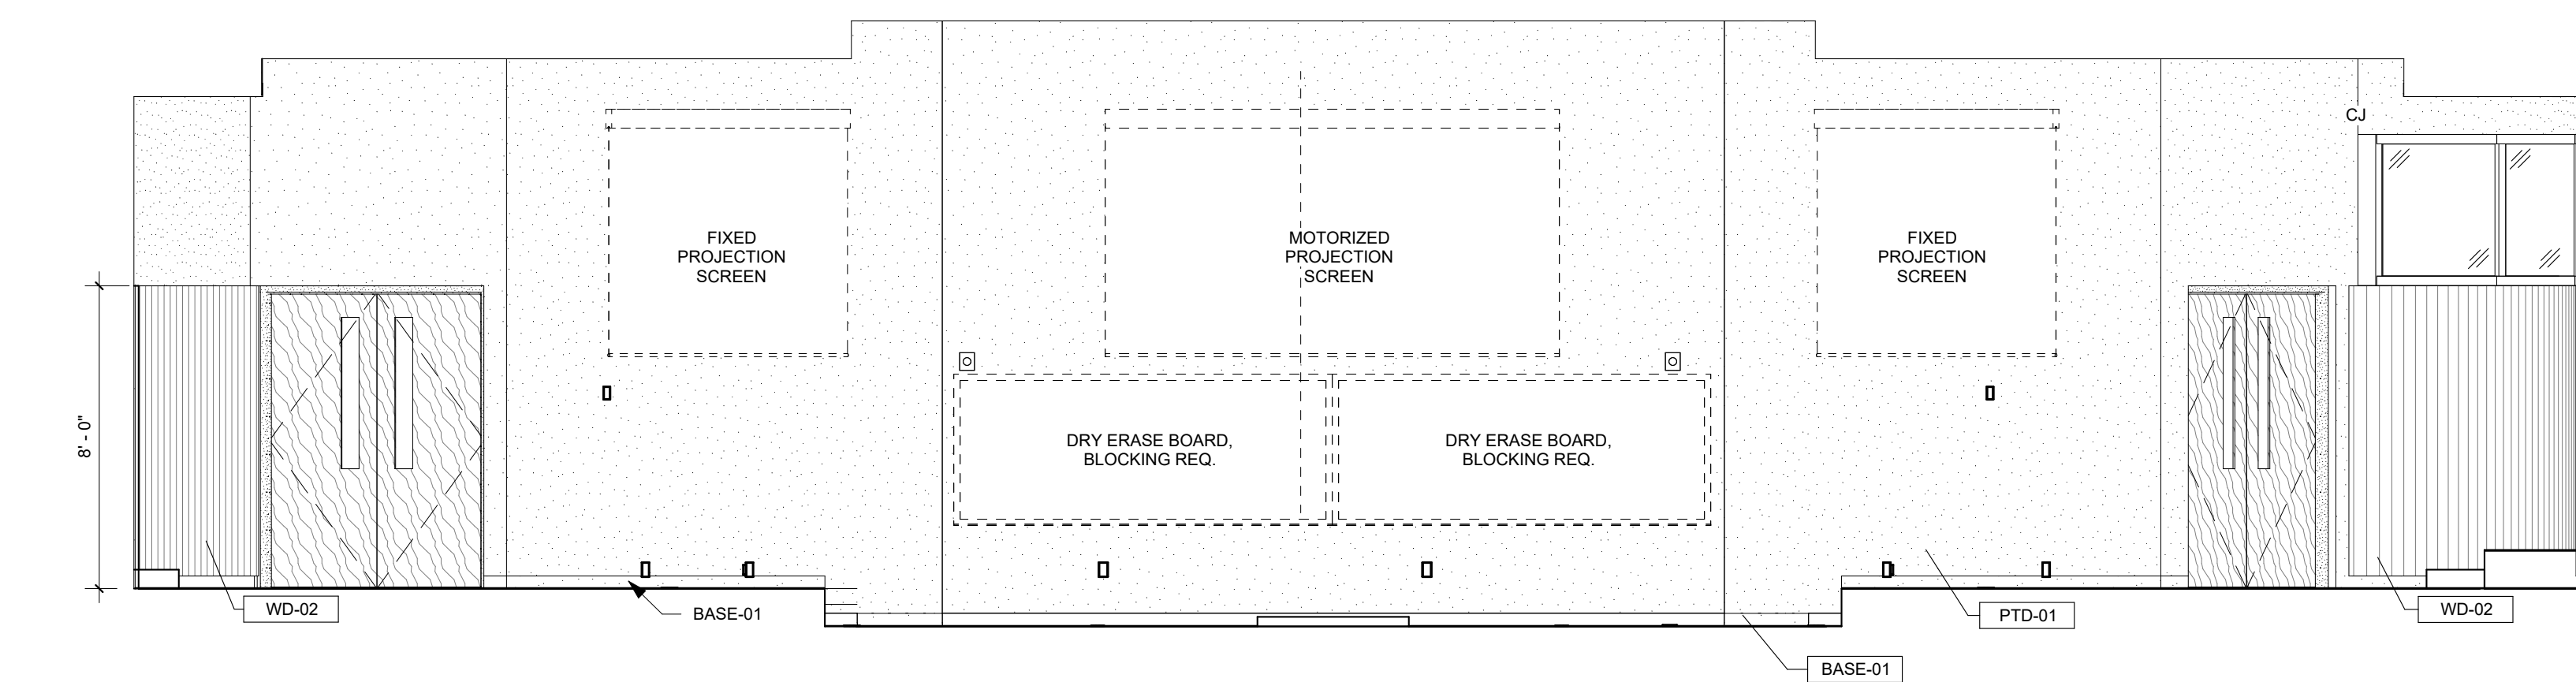


5 103 ACTIVE LEARNING EAST  
1/4" = 1'-0" | RE:1/A101

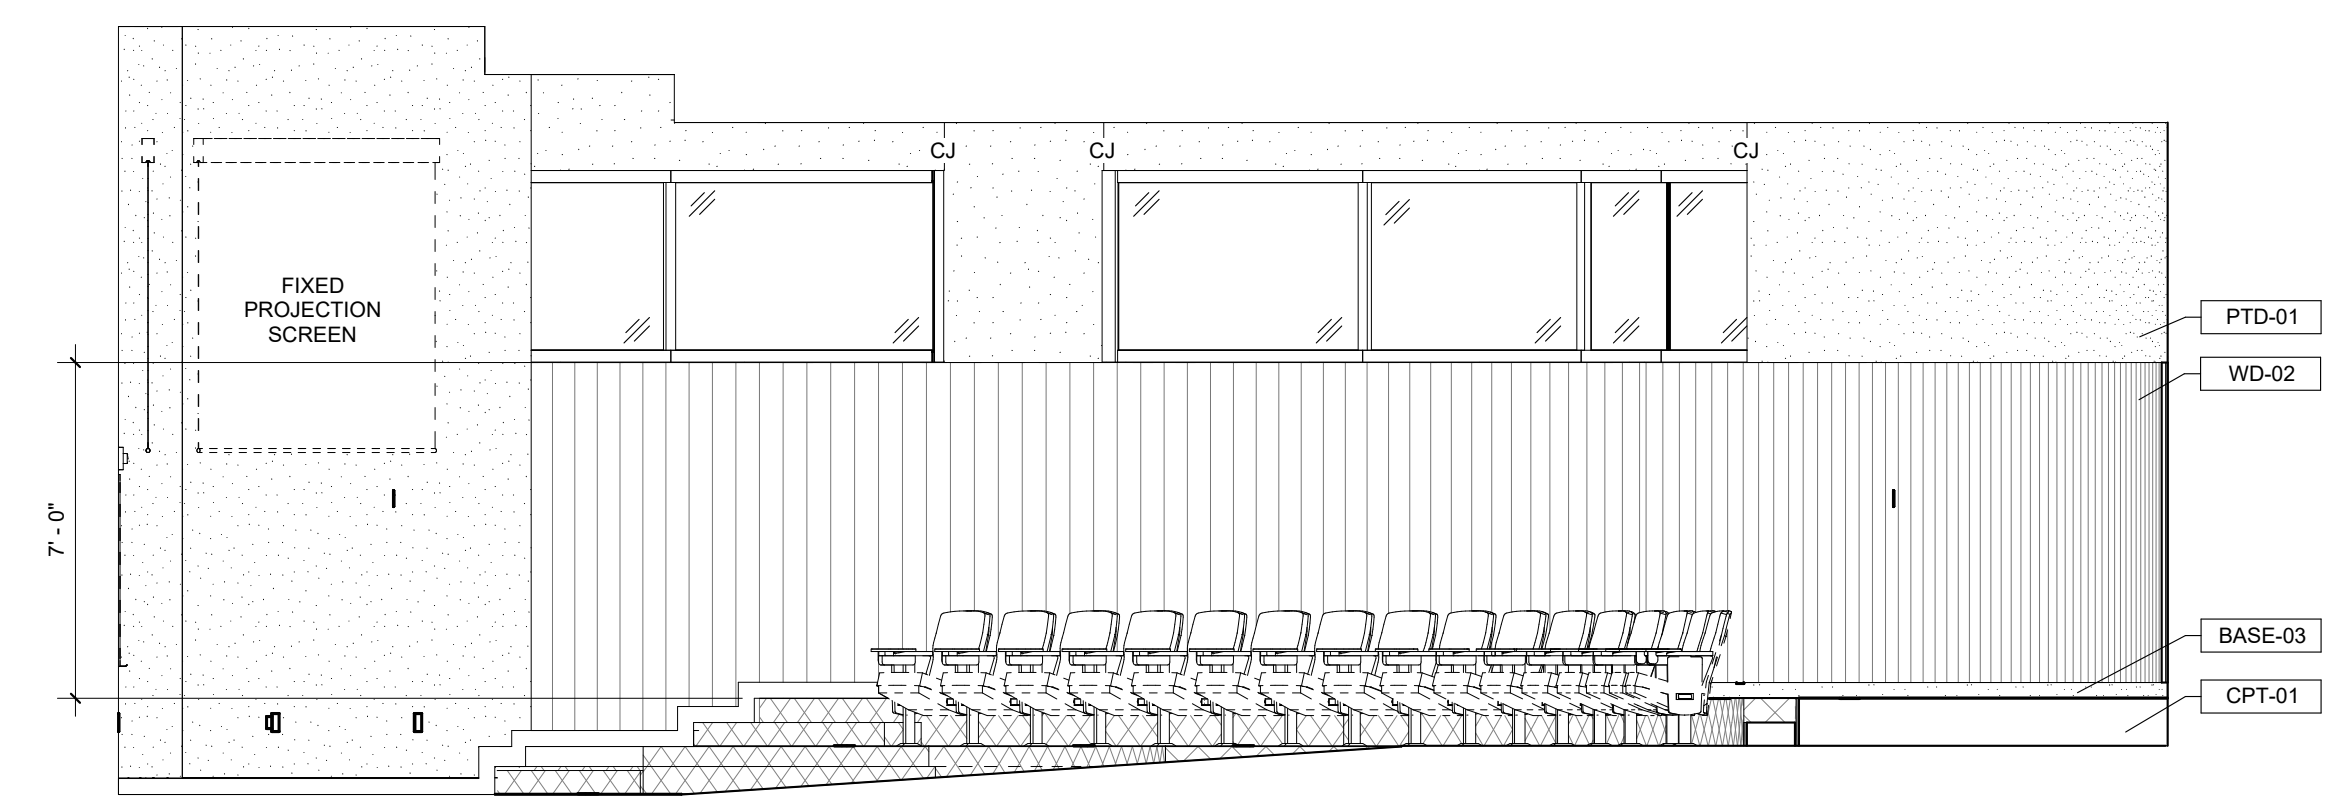


6 103 ACTIVE LEARNING SOUTH  
1/4" = 1'-0" | RE:1/A101

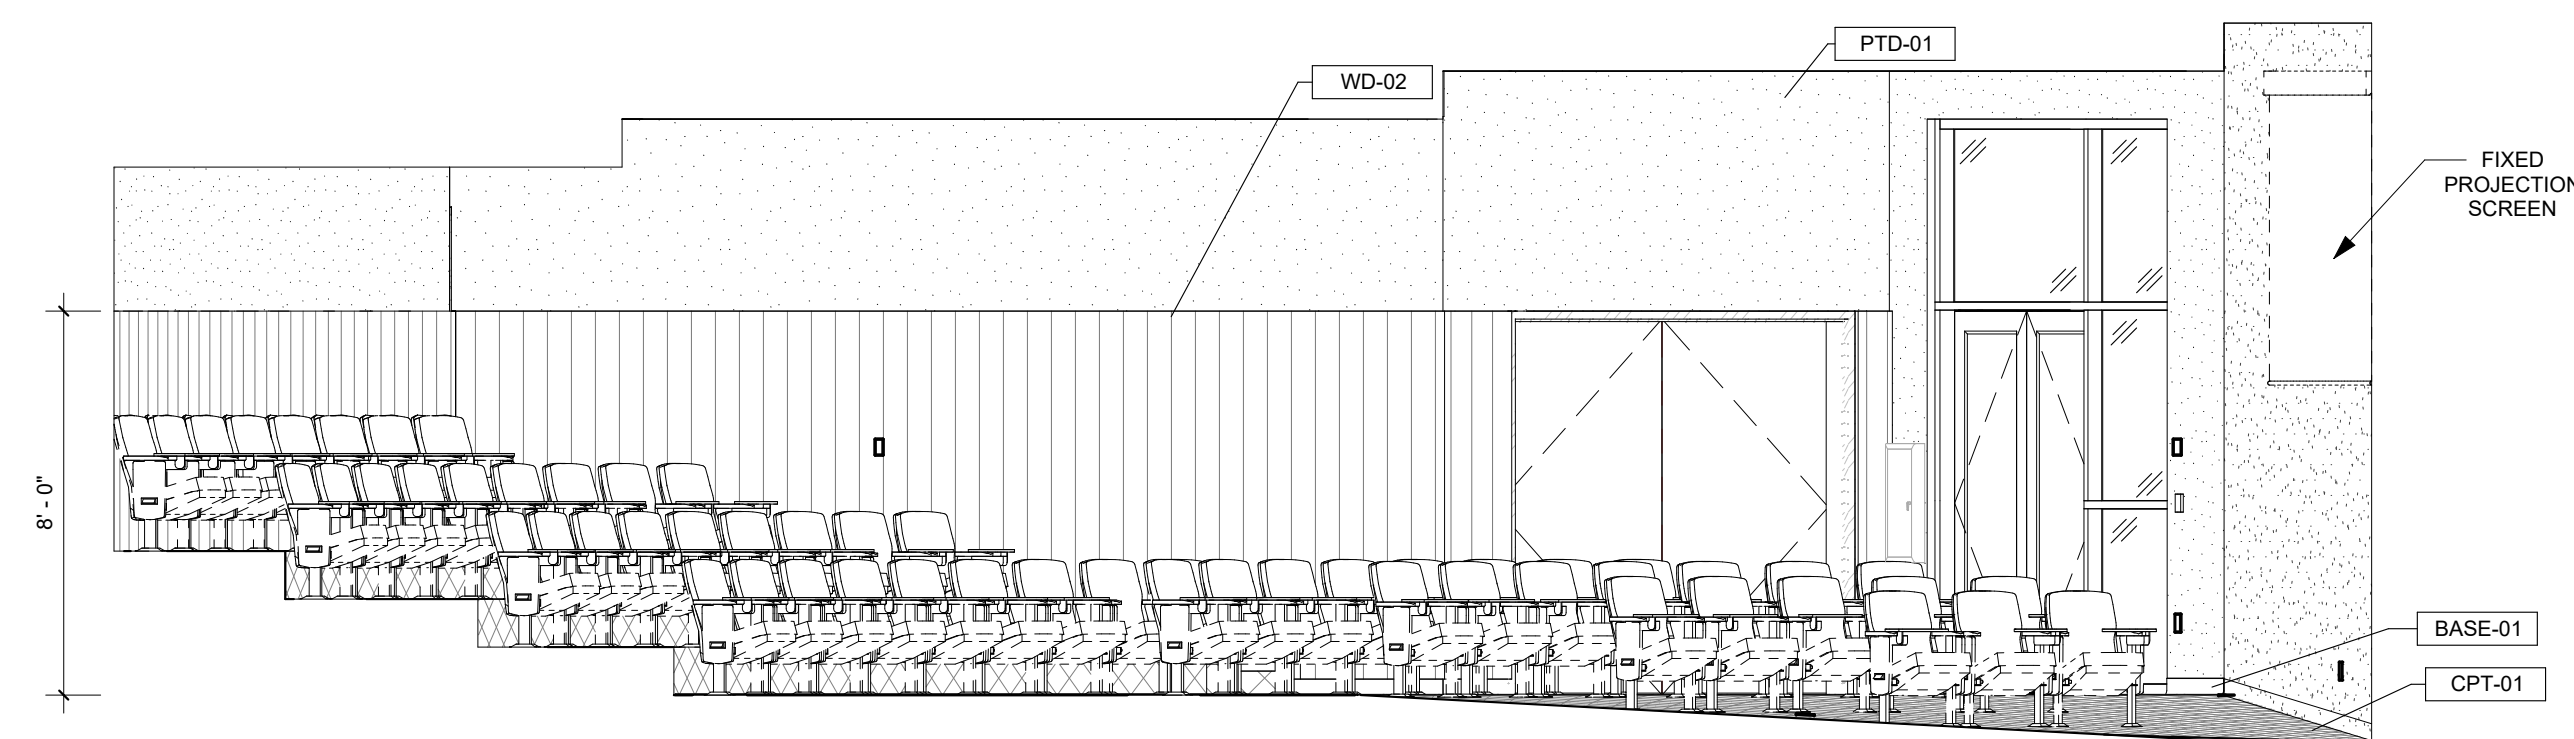


3 101 AUDITORIUM WEST  
1/4" = 1'-0" | RE:1/A101

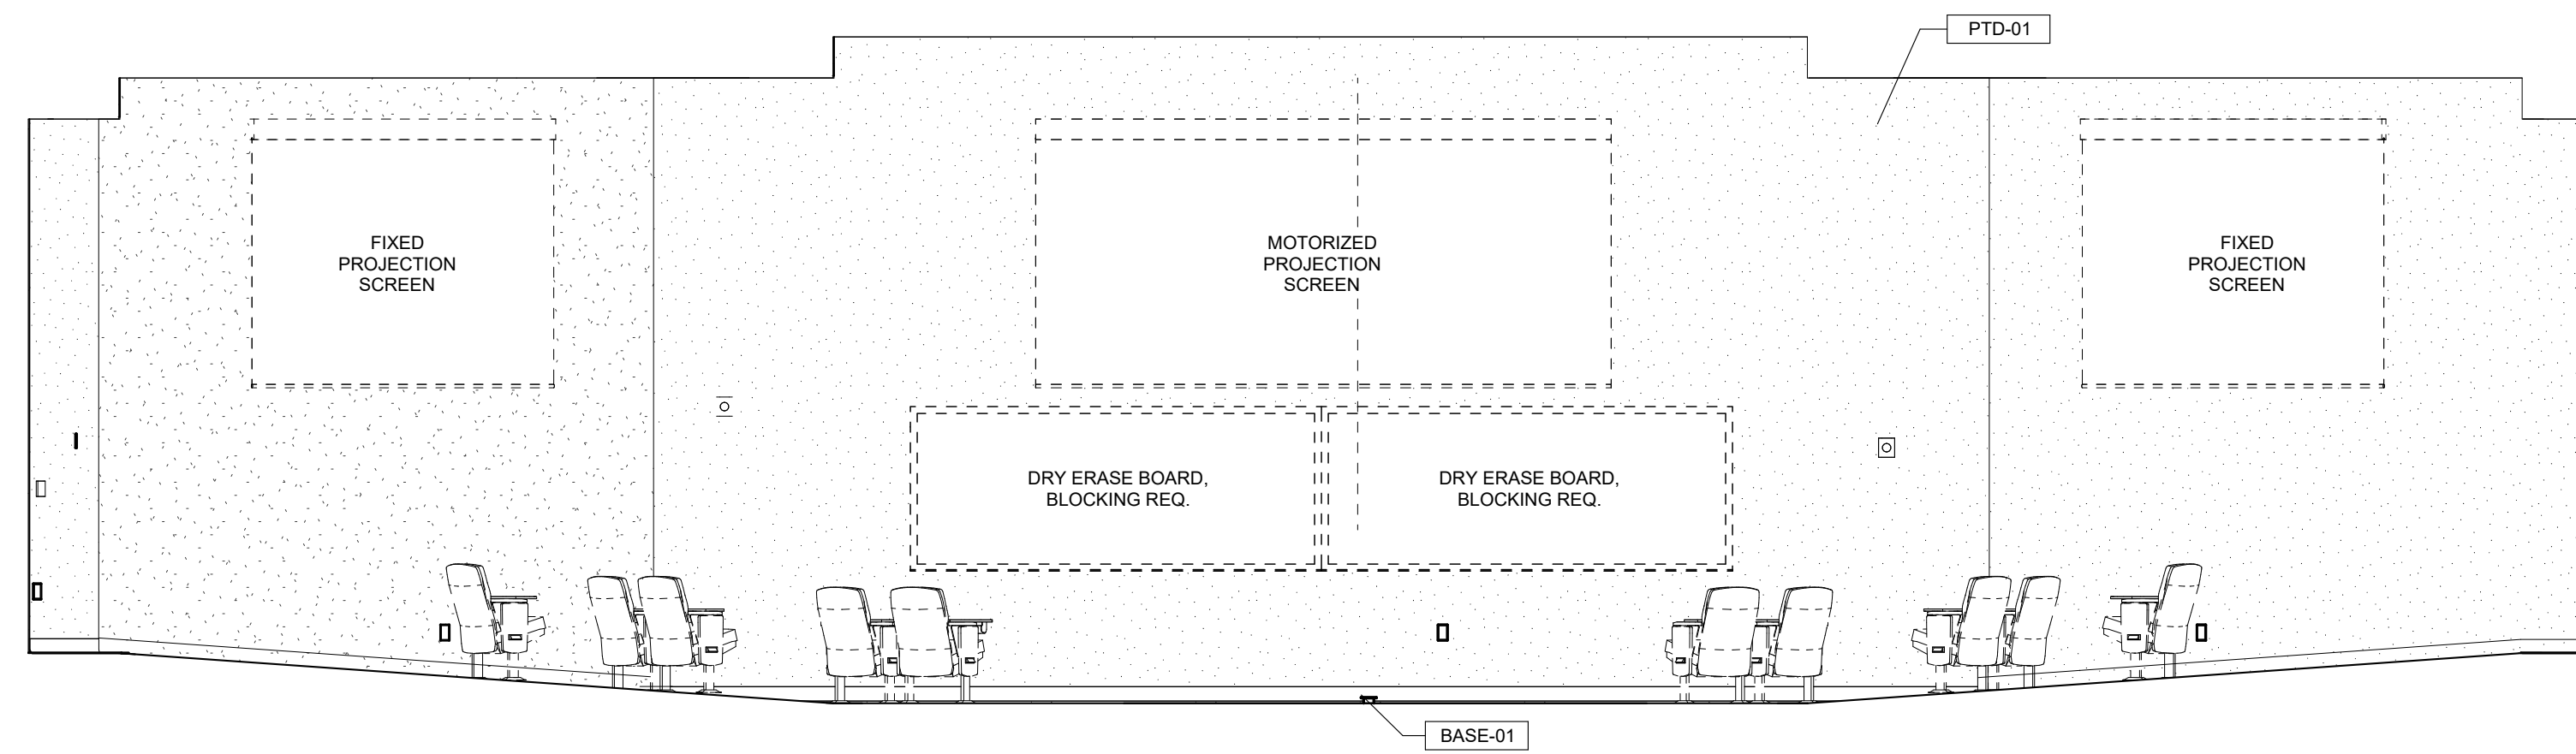

4 101 AUDITORIUM NORTH  
1/4" = 1'-0" | RE:1/A101

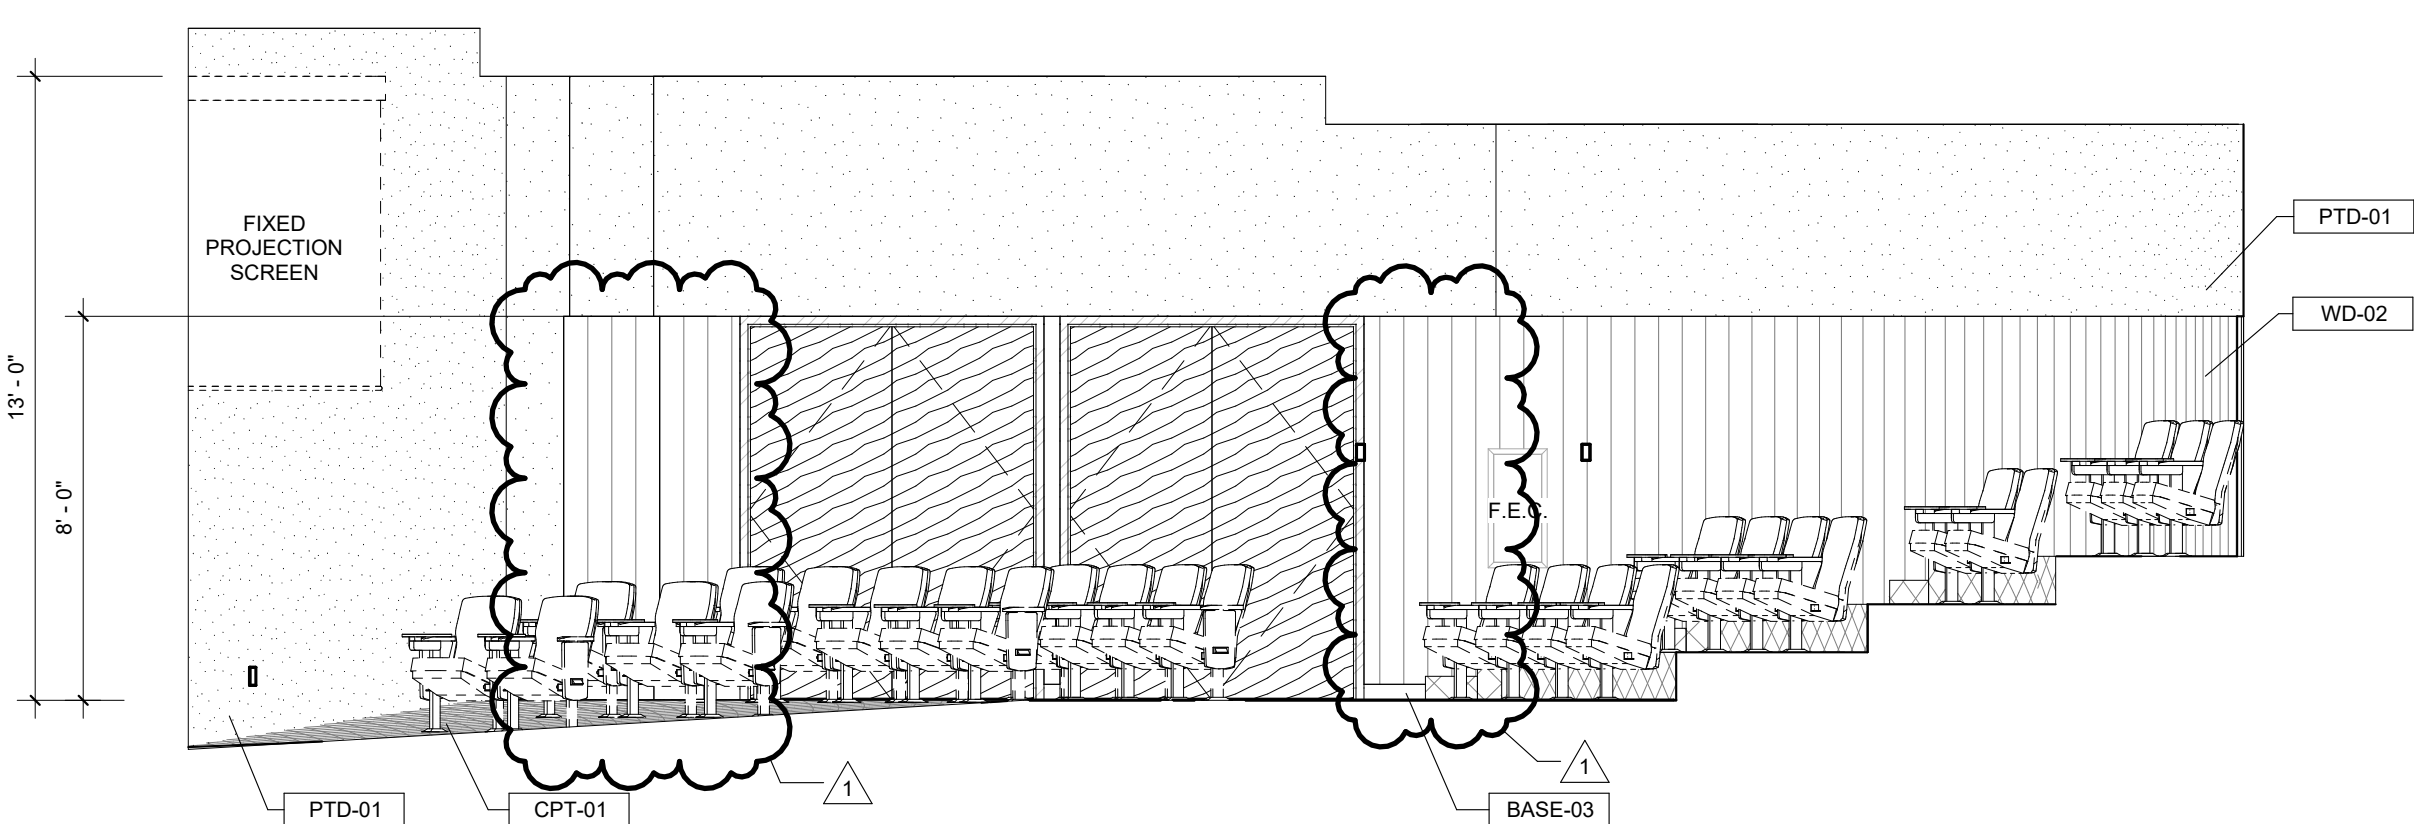

1 101 AUDITORIUM EAST  
1/4" = 1'-0" | RE:1/A101

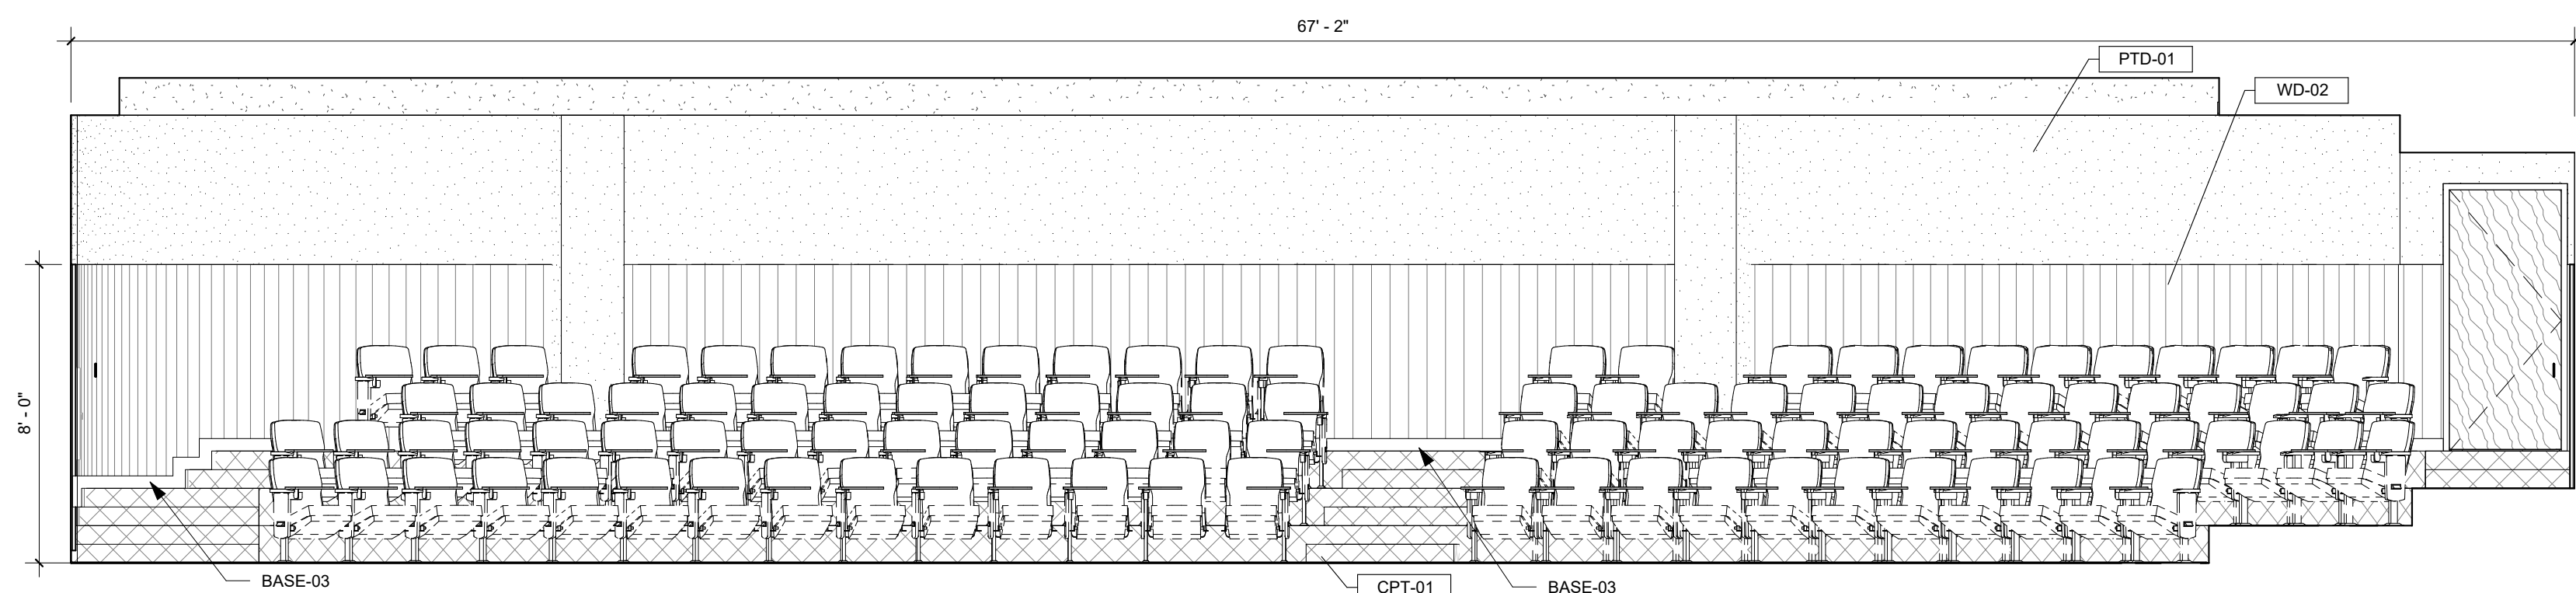

2 101 AUDITORIUM SOUTH  
1/4" = 1'-0" | RE:1/A101

GENERAL NOTES

KEYNOTES

LEGEND